



© Copy right of This drawing belongs to Prasad Associates and should not be used for any purpose other than specified without prior permission.

- General Notes:**
- DO NOT SCALE THE DRAWING, FOLLOW WRITTEN DIMENSIONS ONLY.
 - ALL DIMENSIONS ARE IN FEET UNLESS OTHERWISE SPECIFIED.
 - ALL THE EXTERNAL WALLS ARE OF 6" thk. AND IN WALLS ARE 4" thk. UNLESS OTHERWISE SPECIFIED.
 - IF THERE IS ANY DISCREPANCY IN THE DRAWINGS, PLEASE NOTIFY THE ARCHITECT IMMEDIATELY. CONCERNED ARCHITECT INCHARGE.

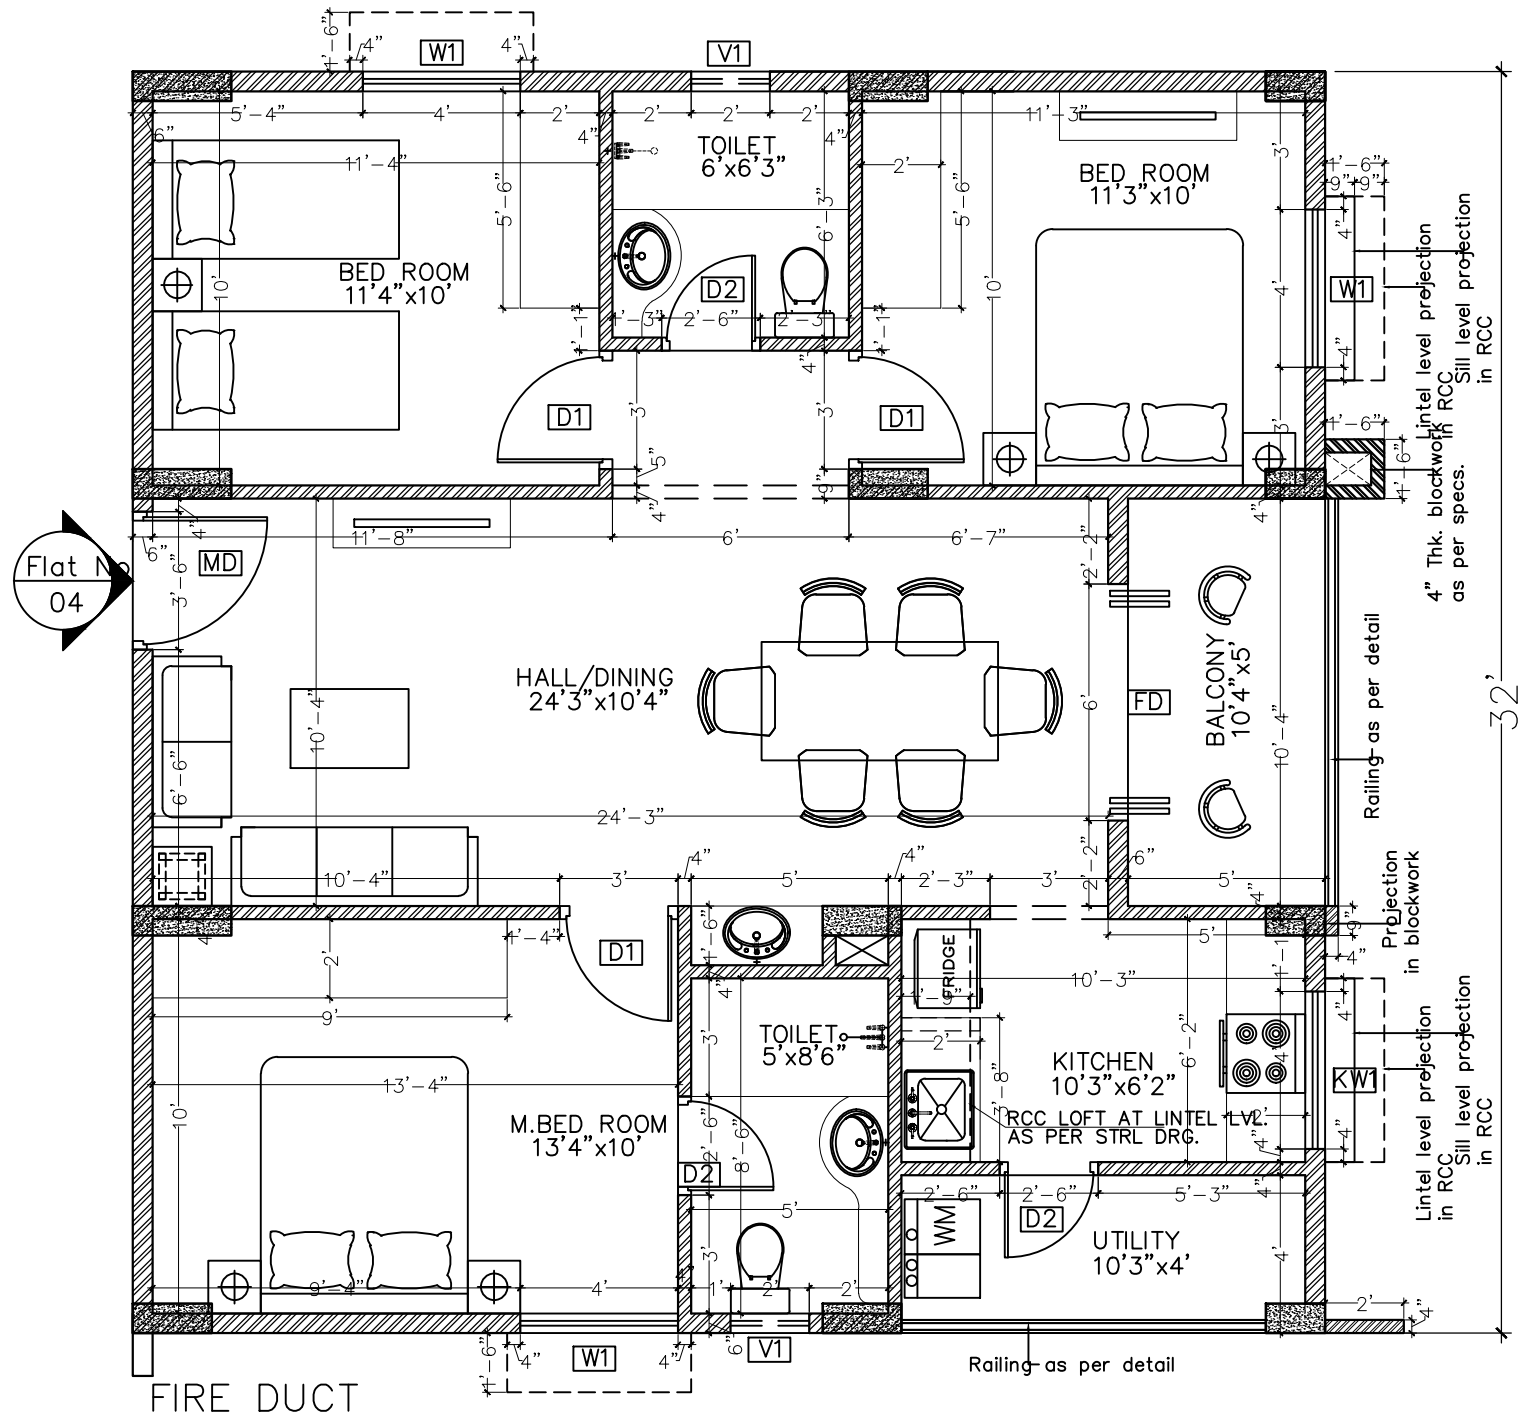

PART - 1 (NUMBERING OF JOINERY)

SL NO	DESCRIPTION	CODE	SIZE		TOTAL
			FEET	FEET	
DOOR					
1	MAIN DOOR	MD	36"	70"	7
2	DOOR (BED ROOMS)	D1	30"	70"	17
3	DOOR (TOI/UTILITY)	D2	26"	70"	21
4	FRENCH DOOR (BAL)	FD1	60"	70"	7
WINDOW					
1	WINDOW (BED & DRG)	W1	40"	40"	21
2	WINDOW (KITCHEN)	KW1	40"	30"	3
3	WINDOW (KITCHEN)	KW2	30"	30"	4
VENTILATOR					
1	VENTILATOR	V1	20"	20"	14

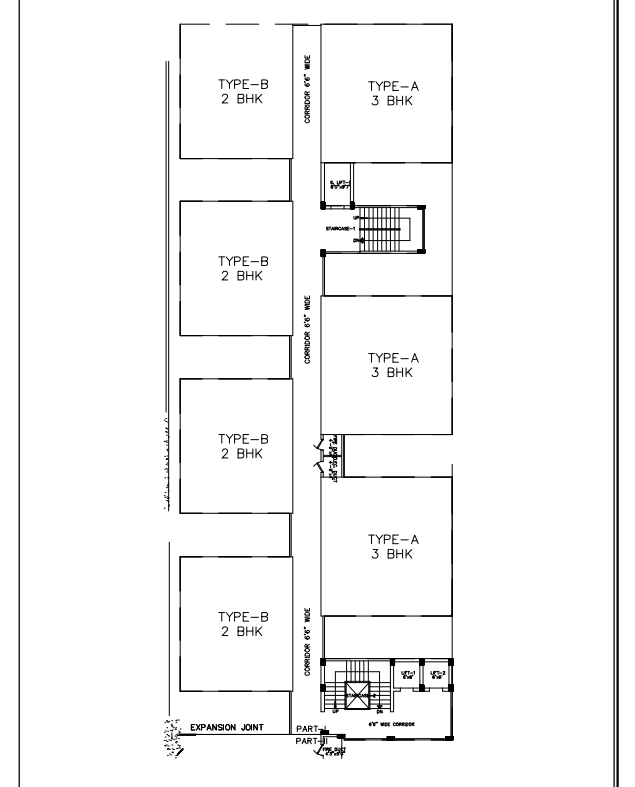

Rev.	Description	Drawn By	Date
	GOOD FOR CONSTRUCTION		
Client	MODI PROPERTIES & INVESTMENTS PVT.LTD		
Project	PARAMOUNT AVENUE AT NAGARAM		
Title	FLAT NO - 4, FLOOR PLAN AND ELEVATION PROJECTION DETAILS		
Drawn	SUJATHA	Scale	1/4" = 1'-0" N
Chkd.	ANIL	Date	04 APR 14
Apprd.	RENUKA		
Consultant	PRASAD ASSOCIATES		
	ANCILARY OF CITY BUILDERS #104, 1ST FLOOR, GBS ENCLAVE, TIRUMALAGIRI MAIN ROAD, SECUNDERABAD - 500 015.		
Dwg.No	PA/PA/APT/ARCH/E-PLAN/04	Rev	00