


© Copy right of This drawing belongs to Prasad Associates and should not be used for any purpose other than specified without prior permission.

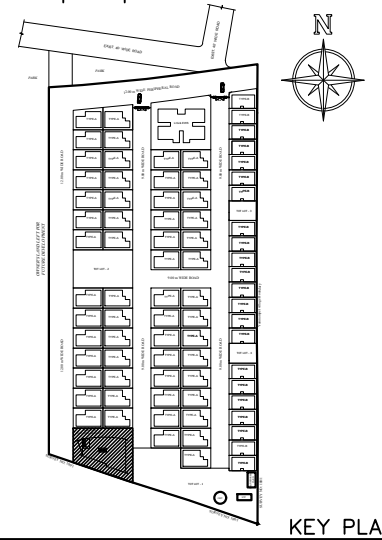


- General Notes:-
- DO NOT SCALE THE DRAWING, FOLLOW WRITTEN DIMENSIONS ONLY.
  - ALL DIMENSIONS ARE IN FEET UNLESS OTHERWISE SPECIFIED.
  - ALL THE EXTERNAL WALLS ARE OF 6" thk. AND IN WALLS ARE 4" thk. UNLESS OTHERWISE SPECIFIED.
  - COLUMNS SHOWN IN THIS DRAWING ARE TENTATIVE.
  - IF THERE IS ANY DISCREPANCY IN THE DRAWINGS, PLEASE NOTIFY THE ARCHITECT IMMEDIATELY. CONCERNED ARCHITECT INCHARGE.

12.00M WIDE ROAD

9.00M WIDE ROAD

TOT-LOT

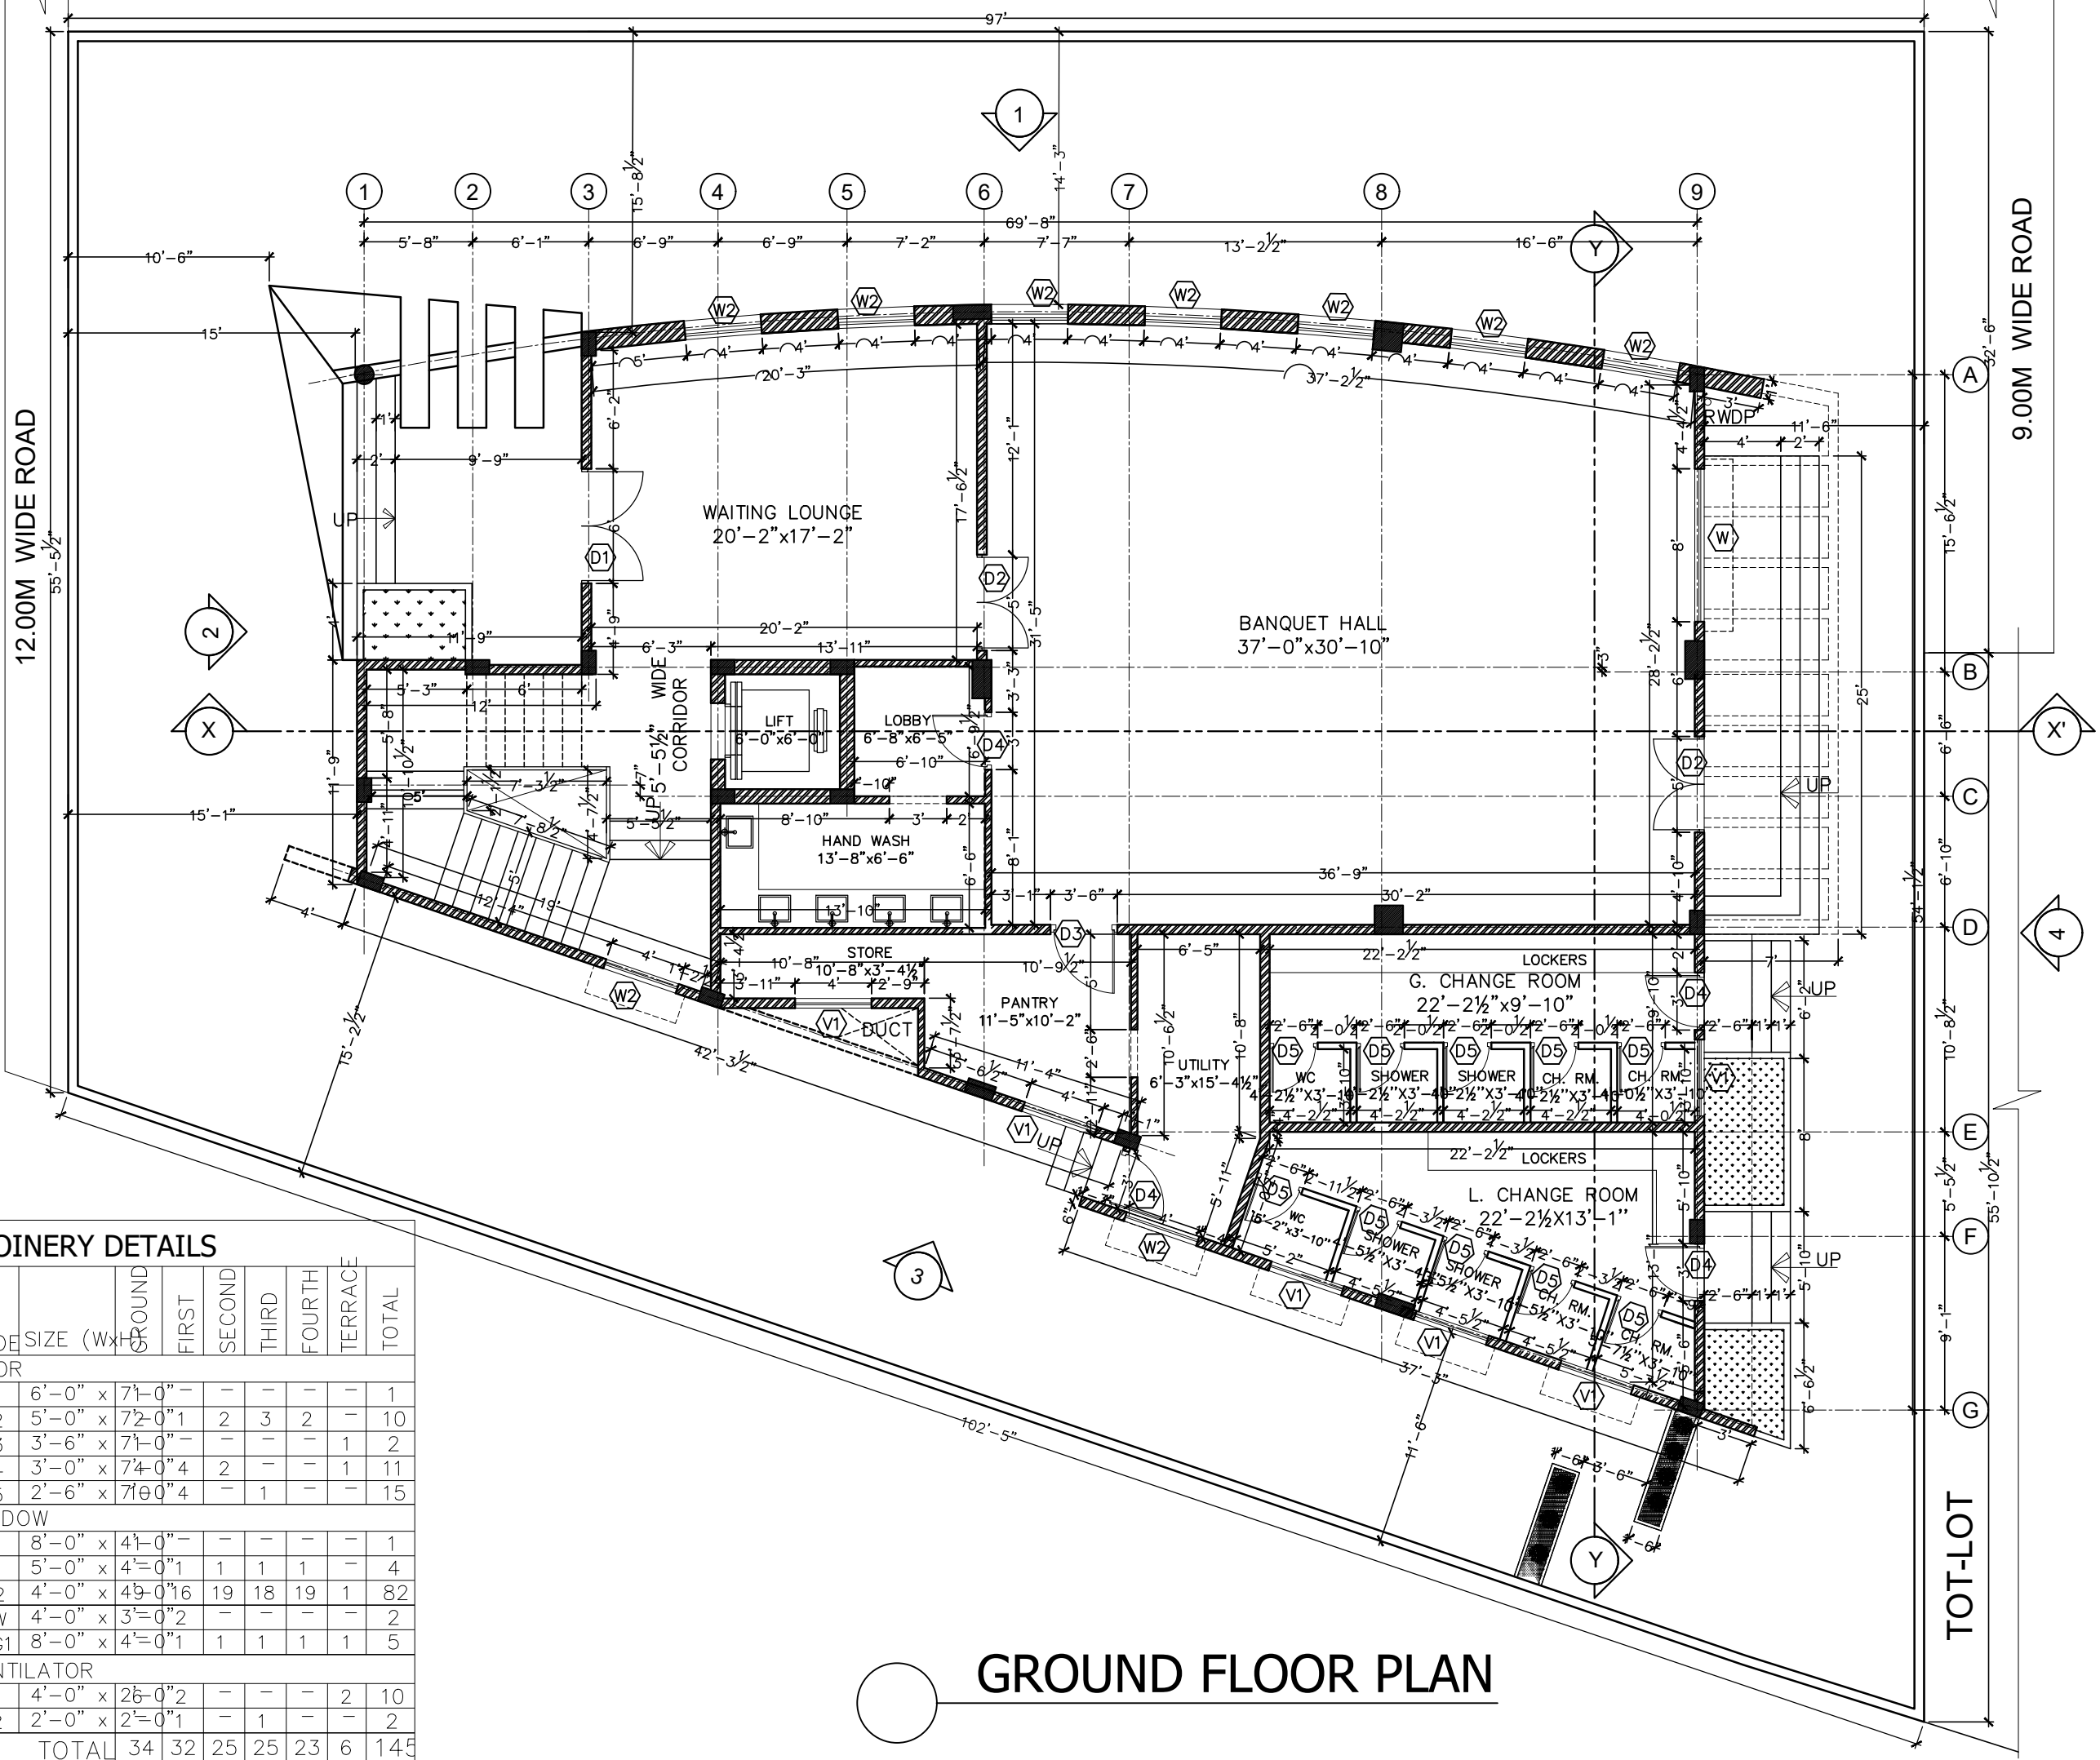

**JOINERY DETAILS**

CODE	SIZE (WxH)	GROUND	FIRST	SECOND	THIRD	FOURTH	TERRACE	TOTAL
<b>DOOR</b>								
D1	6'-0" x 7'-0"	-	-	-	-	-	-	1
D2	5'-0" x 7'-0"	1	2	3	2	-	-	10
D3	3'-6" x 7'-0"	-	-	-	-	-	1	2
D4	3'-0" x 7'-0"	4	2	-	-	-	1	11
D5	2'-6" x 7'-0"	4	-	1	-	-	-	15
<b>WINDOW</b>								
W	8'-0" x 4'-0"	-	-	-	-	-	-	1
W1	5'-0" x 4'-0"	1	1	1	1	-	-	4
W2	4'-0" x 4'-0"	16	19	18	19	1	1	82
KW	4'-0" x 3'-0"	2	-	-	-	-	-	2
SG1	8'-0" x 4'-0"	1	1	1	1	1	-	5
<b>VENTILATOR</b>								
V1	4'-0" x 2'-0"	2	-	-	-	-	-	10
V2	2'-0" x 2'-0"	1	-	-	-	-	-	2
<b>TOTAL</b>		<b>34</b>	<b>32</b>	<b>25</b>	<b>25</b>	<b>23</b>	<b>6</b>	<b>145</b>

**GROUND FLOOR PLAN**

Rev.	Description	Drawn By	Date
FOR APPROVAL			
Client	MODI PROPERTIES & INVESTMENTS PVT. LTD.		
Project	NILAGIRI ESTATE AT RAMPALLY, PHASE - II		
Title	CLUB HOUSE GROUND FLOOR PLAN		
Drawn	P RAHUL	Scale	NTS
Checkd.	RENUKA	Date	7 JAN 16
Apprd.			
Consultant			
PRASAD ASSOCIATES ANCLARY OF CITY BUILDERS #104, 1ST FLOOR, GBS ENCLAVE, TIRUMALAGIRI MAIN ROAD, SECUNDERABAD - 500 015.			C H 1
Dwg.No	PA/NE/CLUB/PLAN/01	Rev.	00