


© Copy right of This drawing belongs to Prasad Associates and should not be used for any purpose other than specified without prior permission.

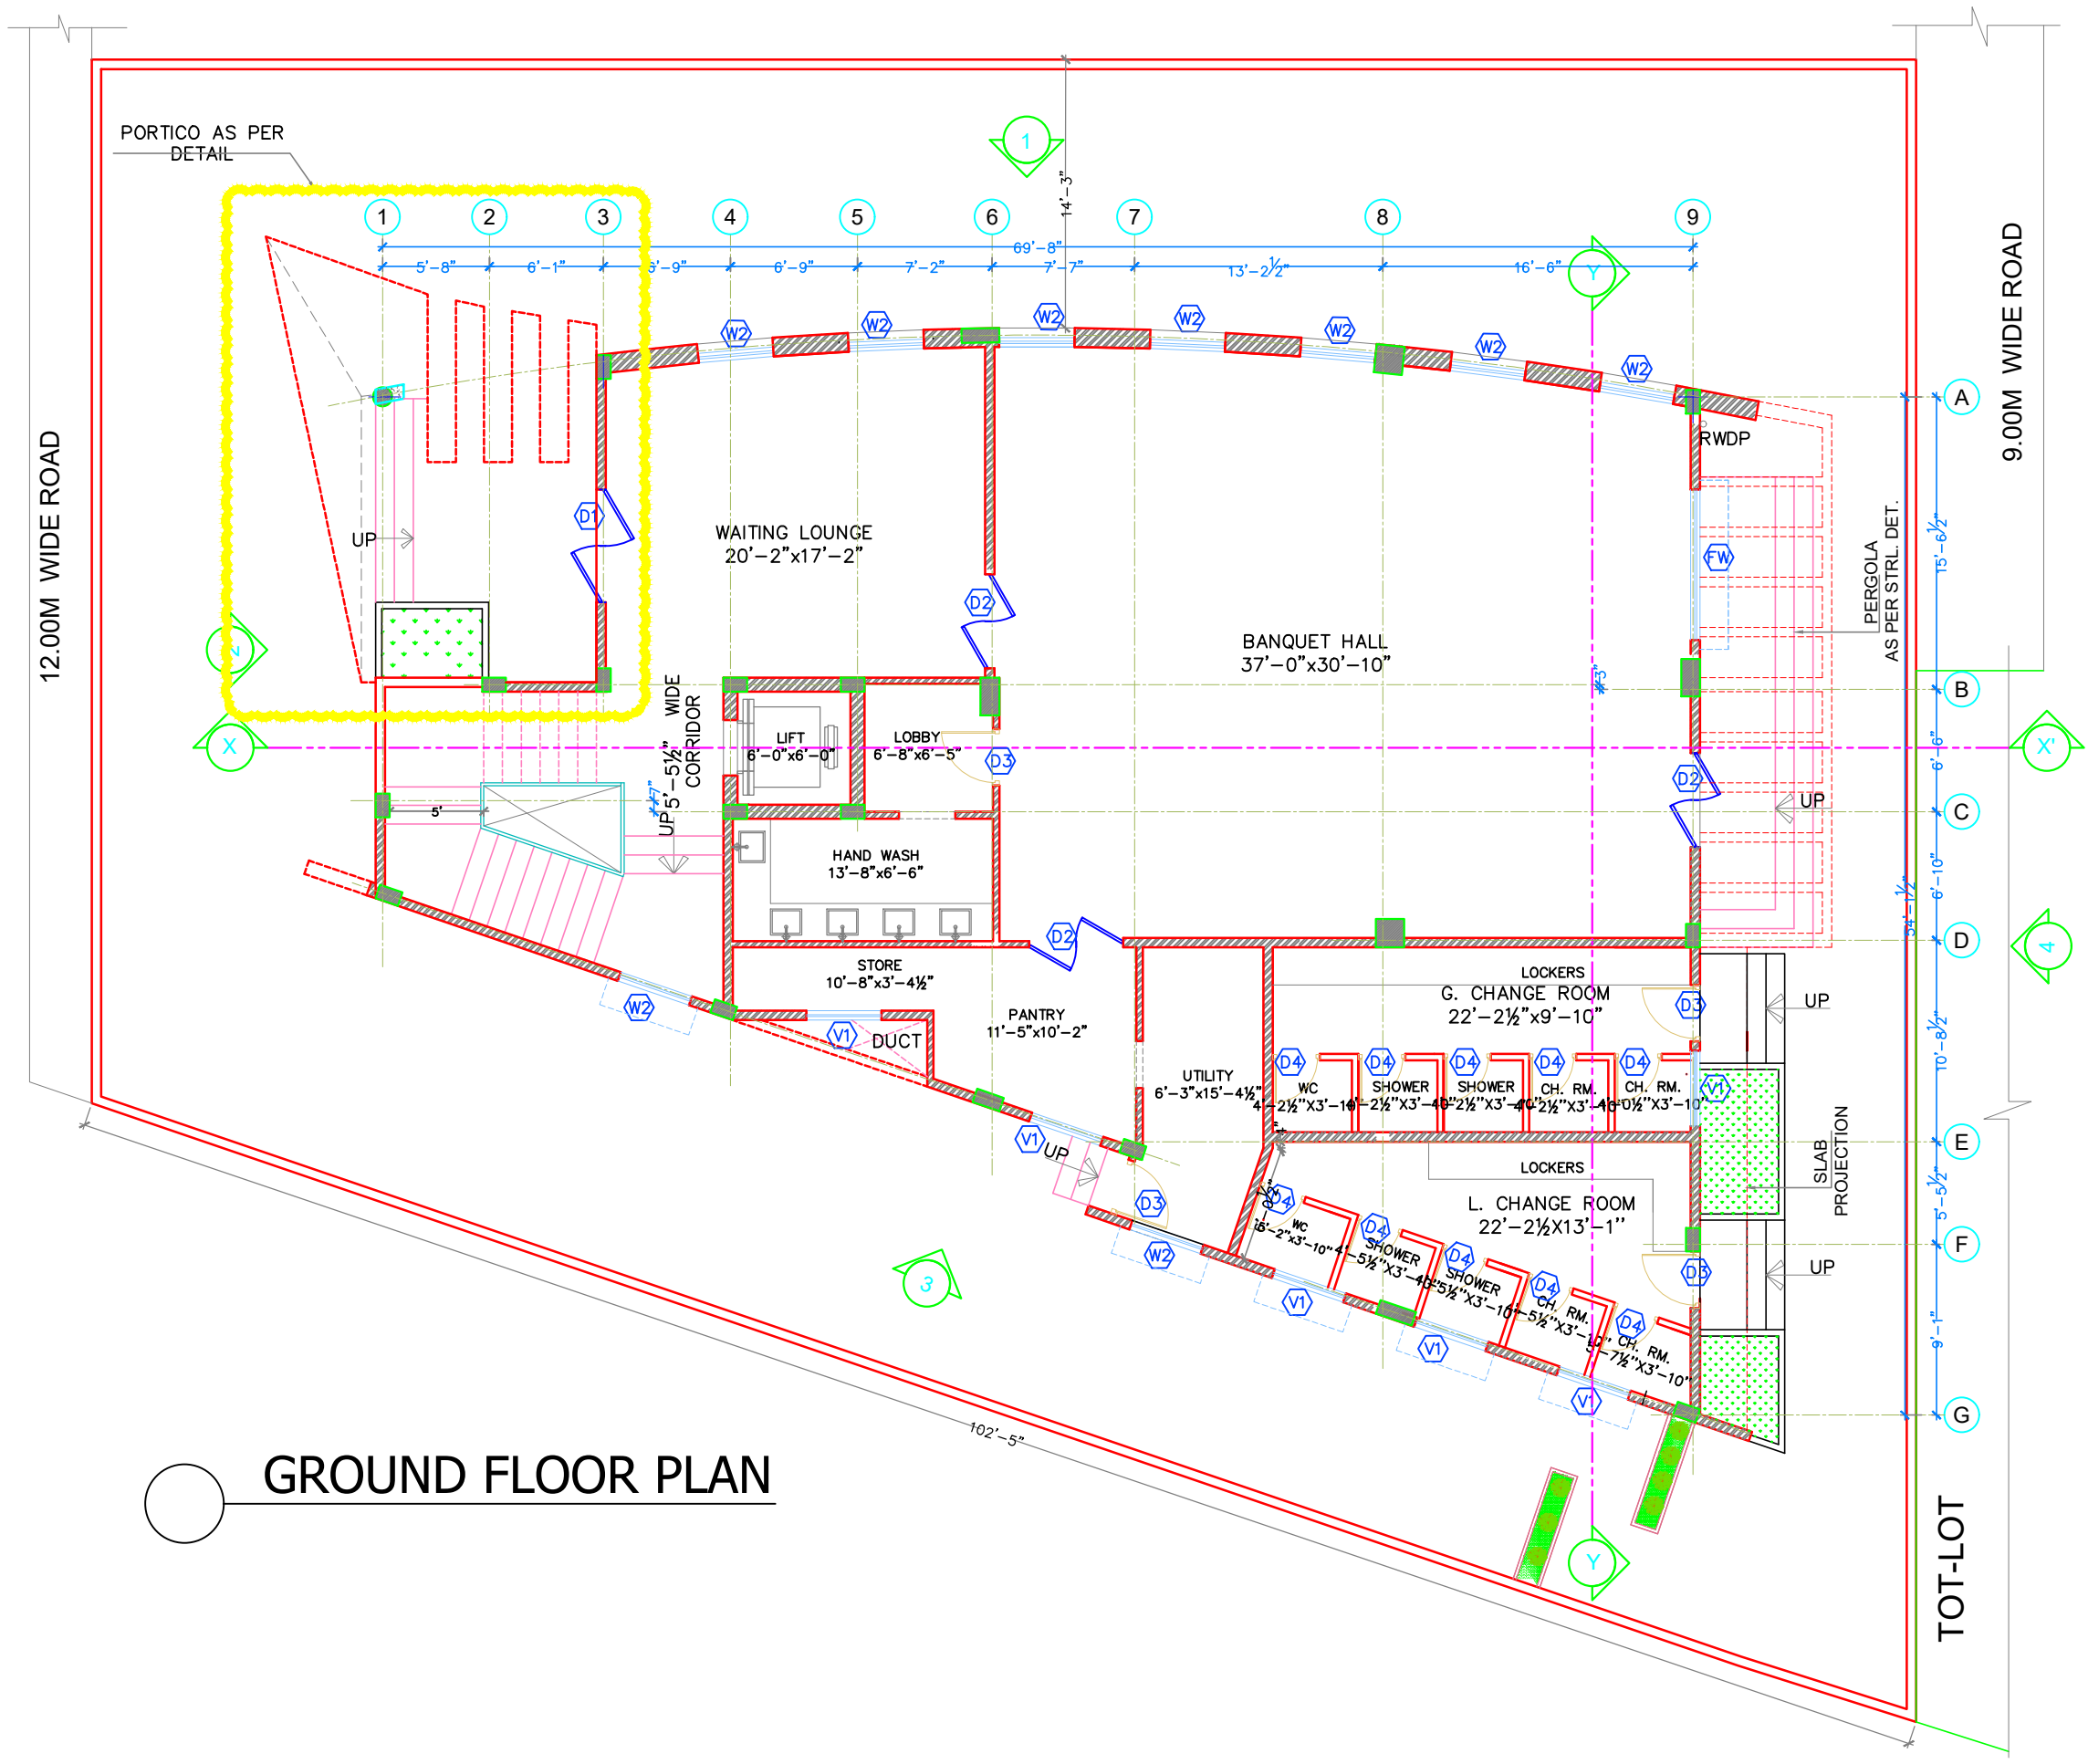

GROUND FLOOR PLAN

KEY PLAN

- General Notes: -
1. DO NOT SCALE THE DRAWING, FOLLOW WRITTEN DIMENSIONS ONLY.
  2. ALL DIMENSIONS ARE IN FEET UNLESS OTHERWISE SPECIFIED.
  3. ALL THE EXTERNAL WALLS ARE OF 6" thk. AND IN WALLS ARE 4" thk. UNLESS OTHERWISE SPECIFIED.
  4. COLUMNS SHOWN IN THIS DRAWING ARE TENTATIVE.
  5. IF THERE IS ANY DISCREPANCY IN THE DRAWINGS, PLEASE NOTIFY THE ARCHITECT IMMEDIATELY. CONCERNED ARCHITECT INCHARGE.

Rev.	Description	Drawn By	Date

Client: MODI PROPERTIES & INVESTMENTS PVT. LTD.

Project: NILAGIRI ESTATE AT RAMPALLY, PHASE - II

Title:

Drawn: Scale: NORTH

Chkd. RENUKA Date:

Apprd.:

Consultant:

PRASAD ASSOCIATES  
 ANCILARY OF CITY BUILDERS  
 #104, 1ST FLOOR, GBS ENCLAVE,  
 TIRUMALAGIRI MAIN ROAD,  
 SECUNDERABAD - 500 015.

Dwg.No: Rev: