



© Copy right of This drawing belongs to Prasad Associates and should not be used for any purpose other than specified without prior permission.

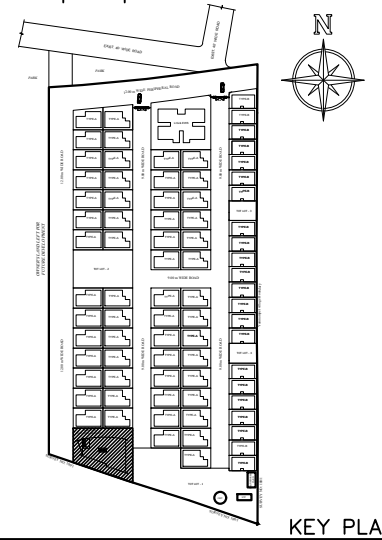

KEY PLAN

General Notes:-

- DO NOT SCALE THE DRAWING, FOLLOW WRITTEN DIMENSIONS ONLY.
- ALL DIMENSIONS ARE IN FEET UNLESS OTHERWISE SPECIFIED.
- ALL THE EXTERNAL WALLS ARE OF 6" thk. AND IN WALLS ARE 4" thk. UNLESS OTHERWISE SPECIFIED.
- COLUMNS SHOWN IN THIS DRAWING ARE TENTATIVE.
- IF THERE IS ANY DISCREPANCY IN THE DRAWINGS, PLEASE NOTIFY THE ARCHITECT IMMEDIATELY. CONCERNED ARCHITECT INCHARGE.

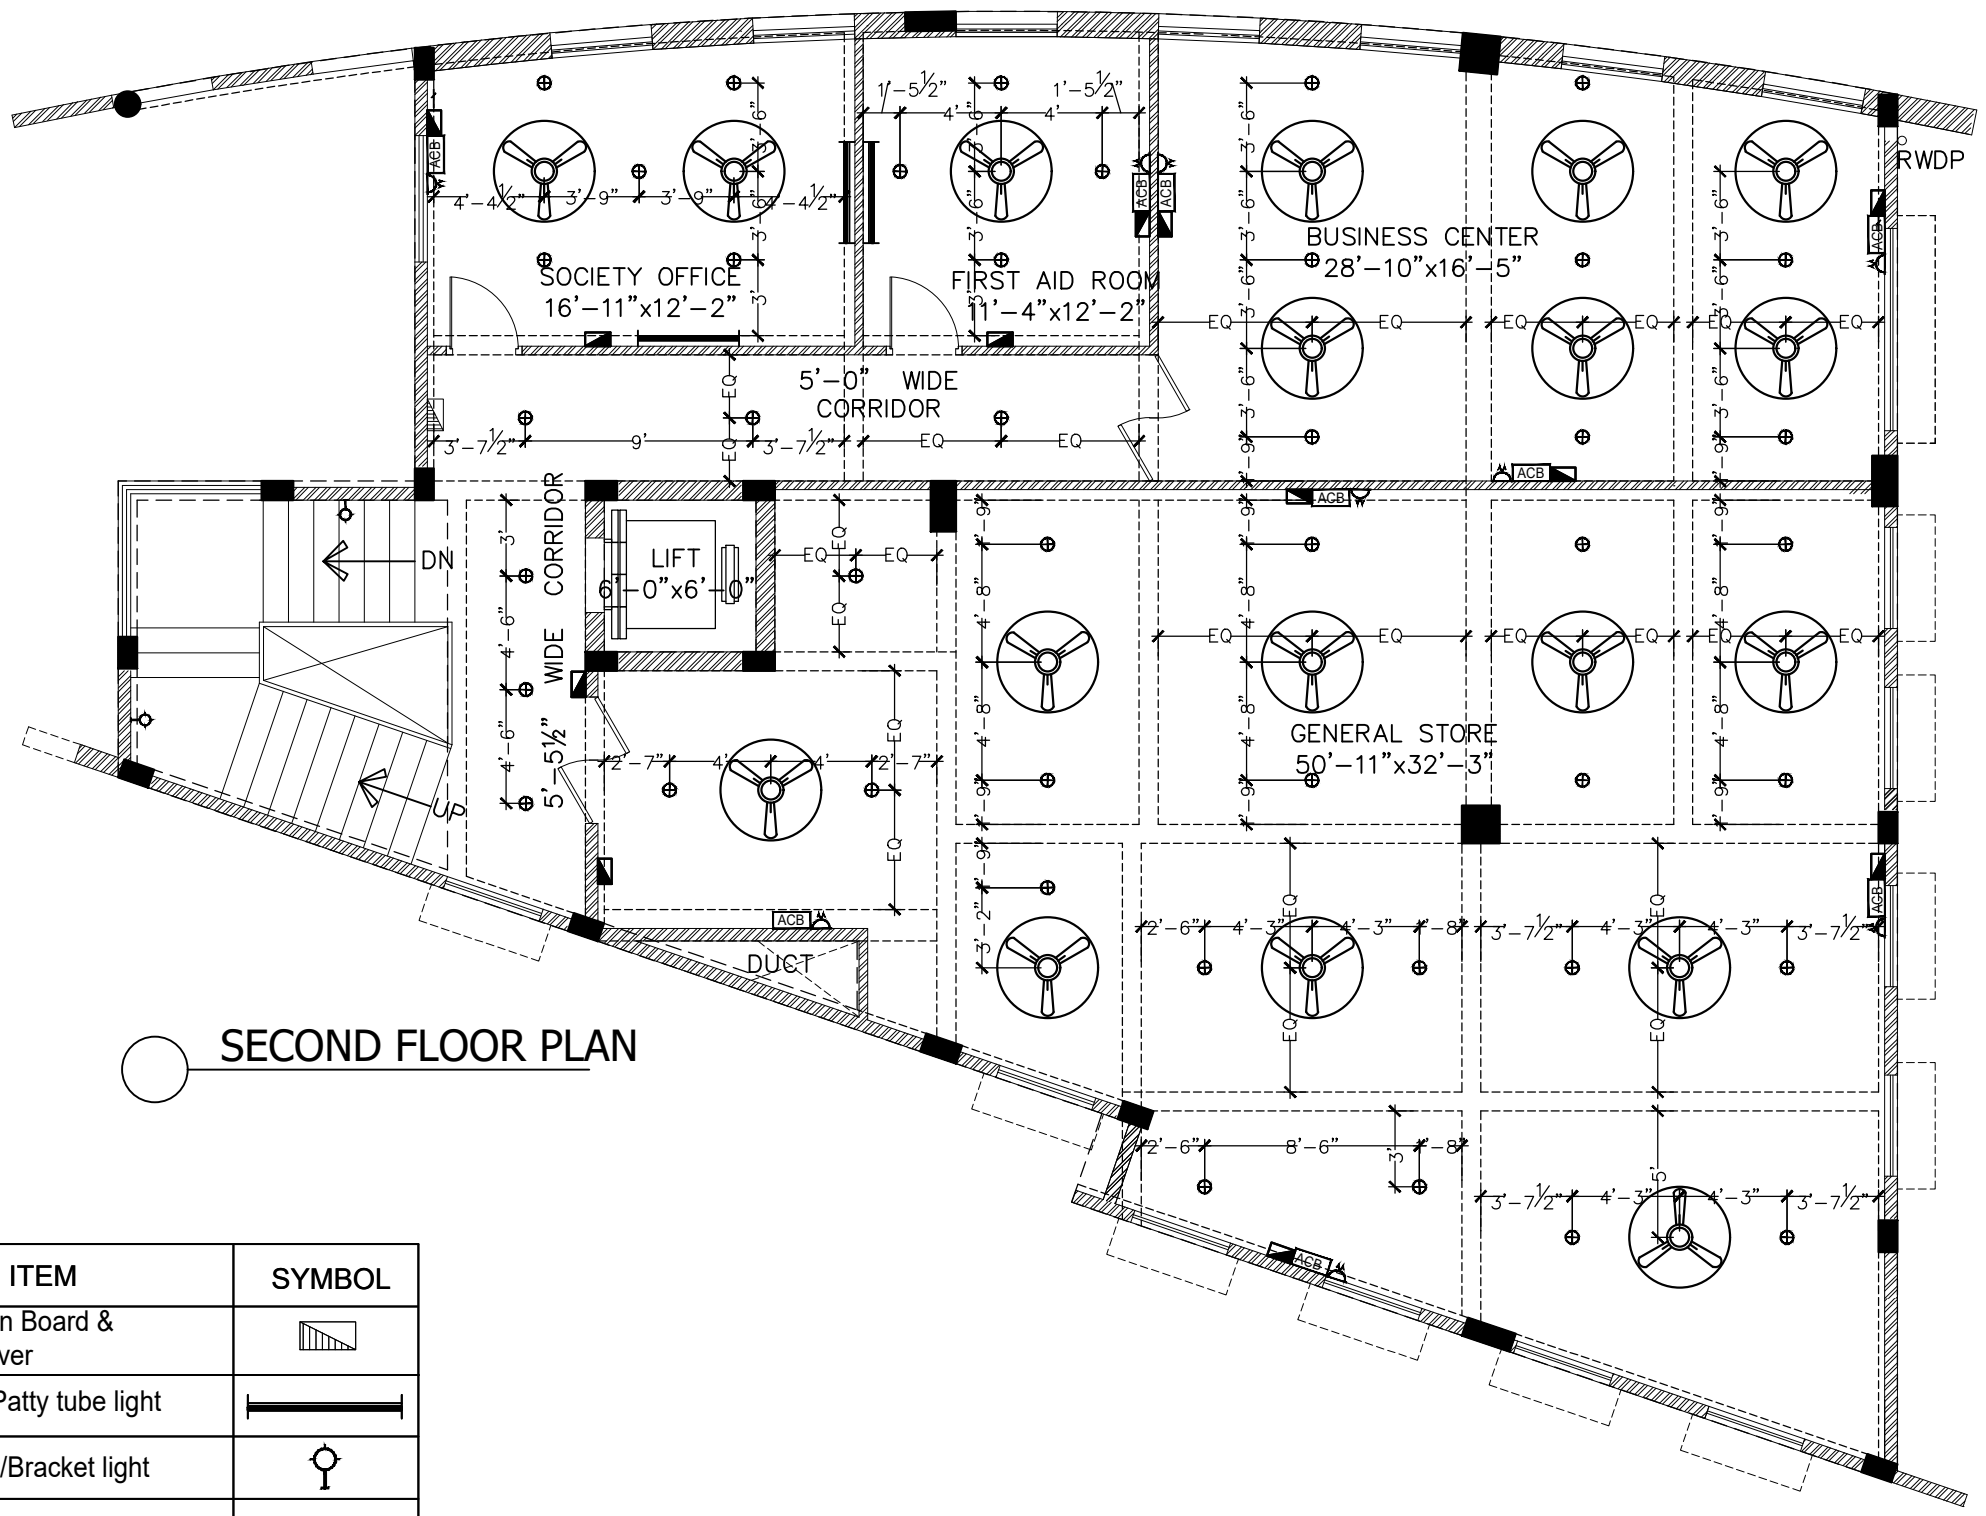

SECOND FLOOR PLAN

LEGEND:-

S.NO	ITEM	SYMBOL
1.	Distribution Board & Change over	
2.	1 X 40W Patty tube light	
3.	Wall point/Bracket light	
4.	5 amps plug point	
5.	Ceiling fan	
6.	Exhaust fan	
7.	15 amps plug point	
8.	Ceiling light	
9.	AC Compressor	
10.	AC Blower	
11.	Switch board with 5A socket	

Rev.	Description	Drawn By	Date
GOOD FOR CONSTRUCTION			
Client	MODI PROPERTIES & INVESTMENTS PVT.LTD		
Project	NILAGIRI ESTATE AT RAMPALLY, PHASE - II		
Title	CLUB HOUSE - SECOND FLOOR ELECTRICAL LAYOUT.		
Drawn	SUJATHA	Scale	1/8"=1'-0" NORTH
Chek.d.	KIRAN	Date	11 JULY 16
Apprd.			
Consultant	PRASAD ASSOCIATES ANCILARY OF CITY BUILDERS #104, 1ST FLOOR, GBS ENCLAVE, TIRUMALAGIRI MAIN ROAD, SECUNDERABAD - 500 015.		
			C H 3
Dwg.No	PA/NE/CLUB HOUSE/EEG/0300		