
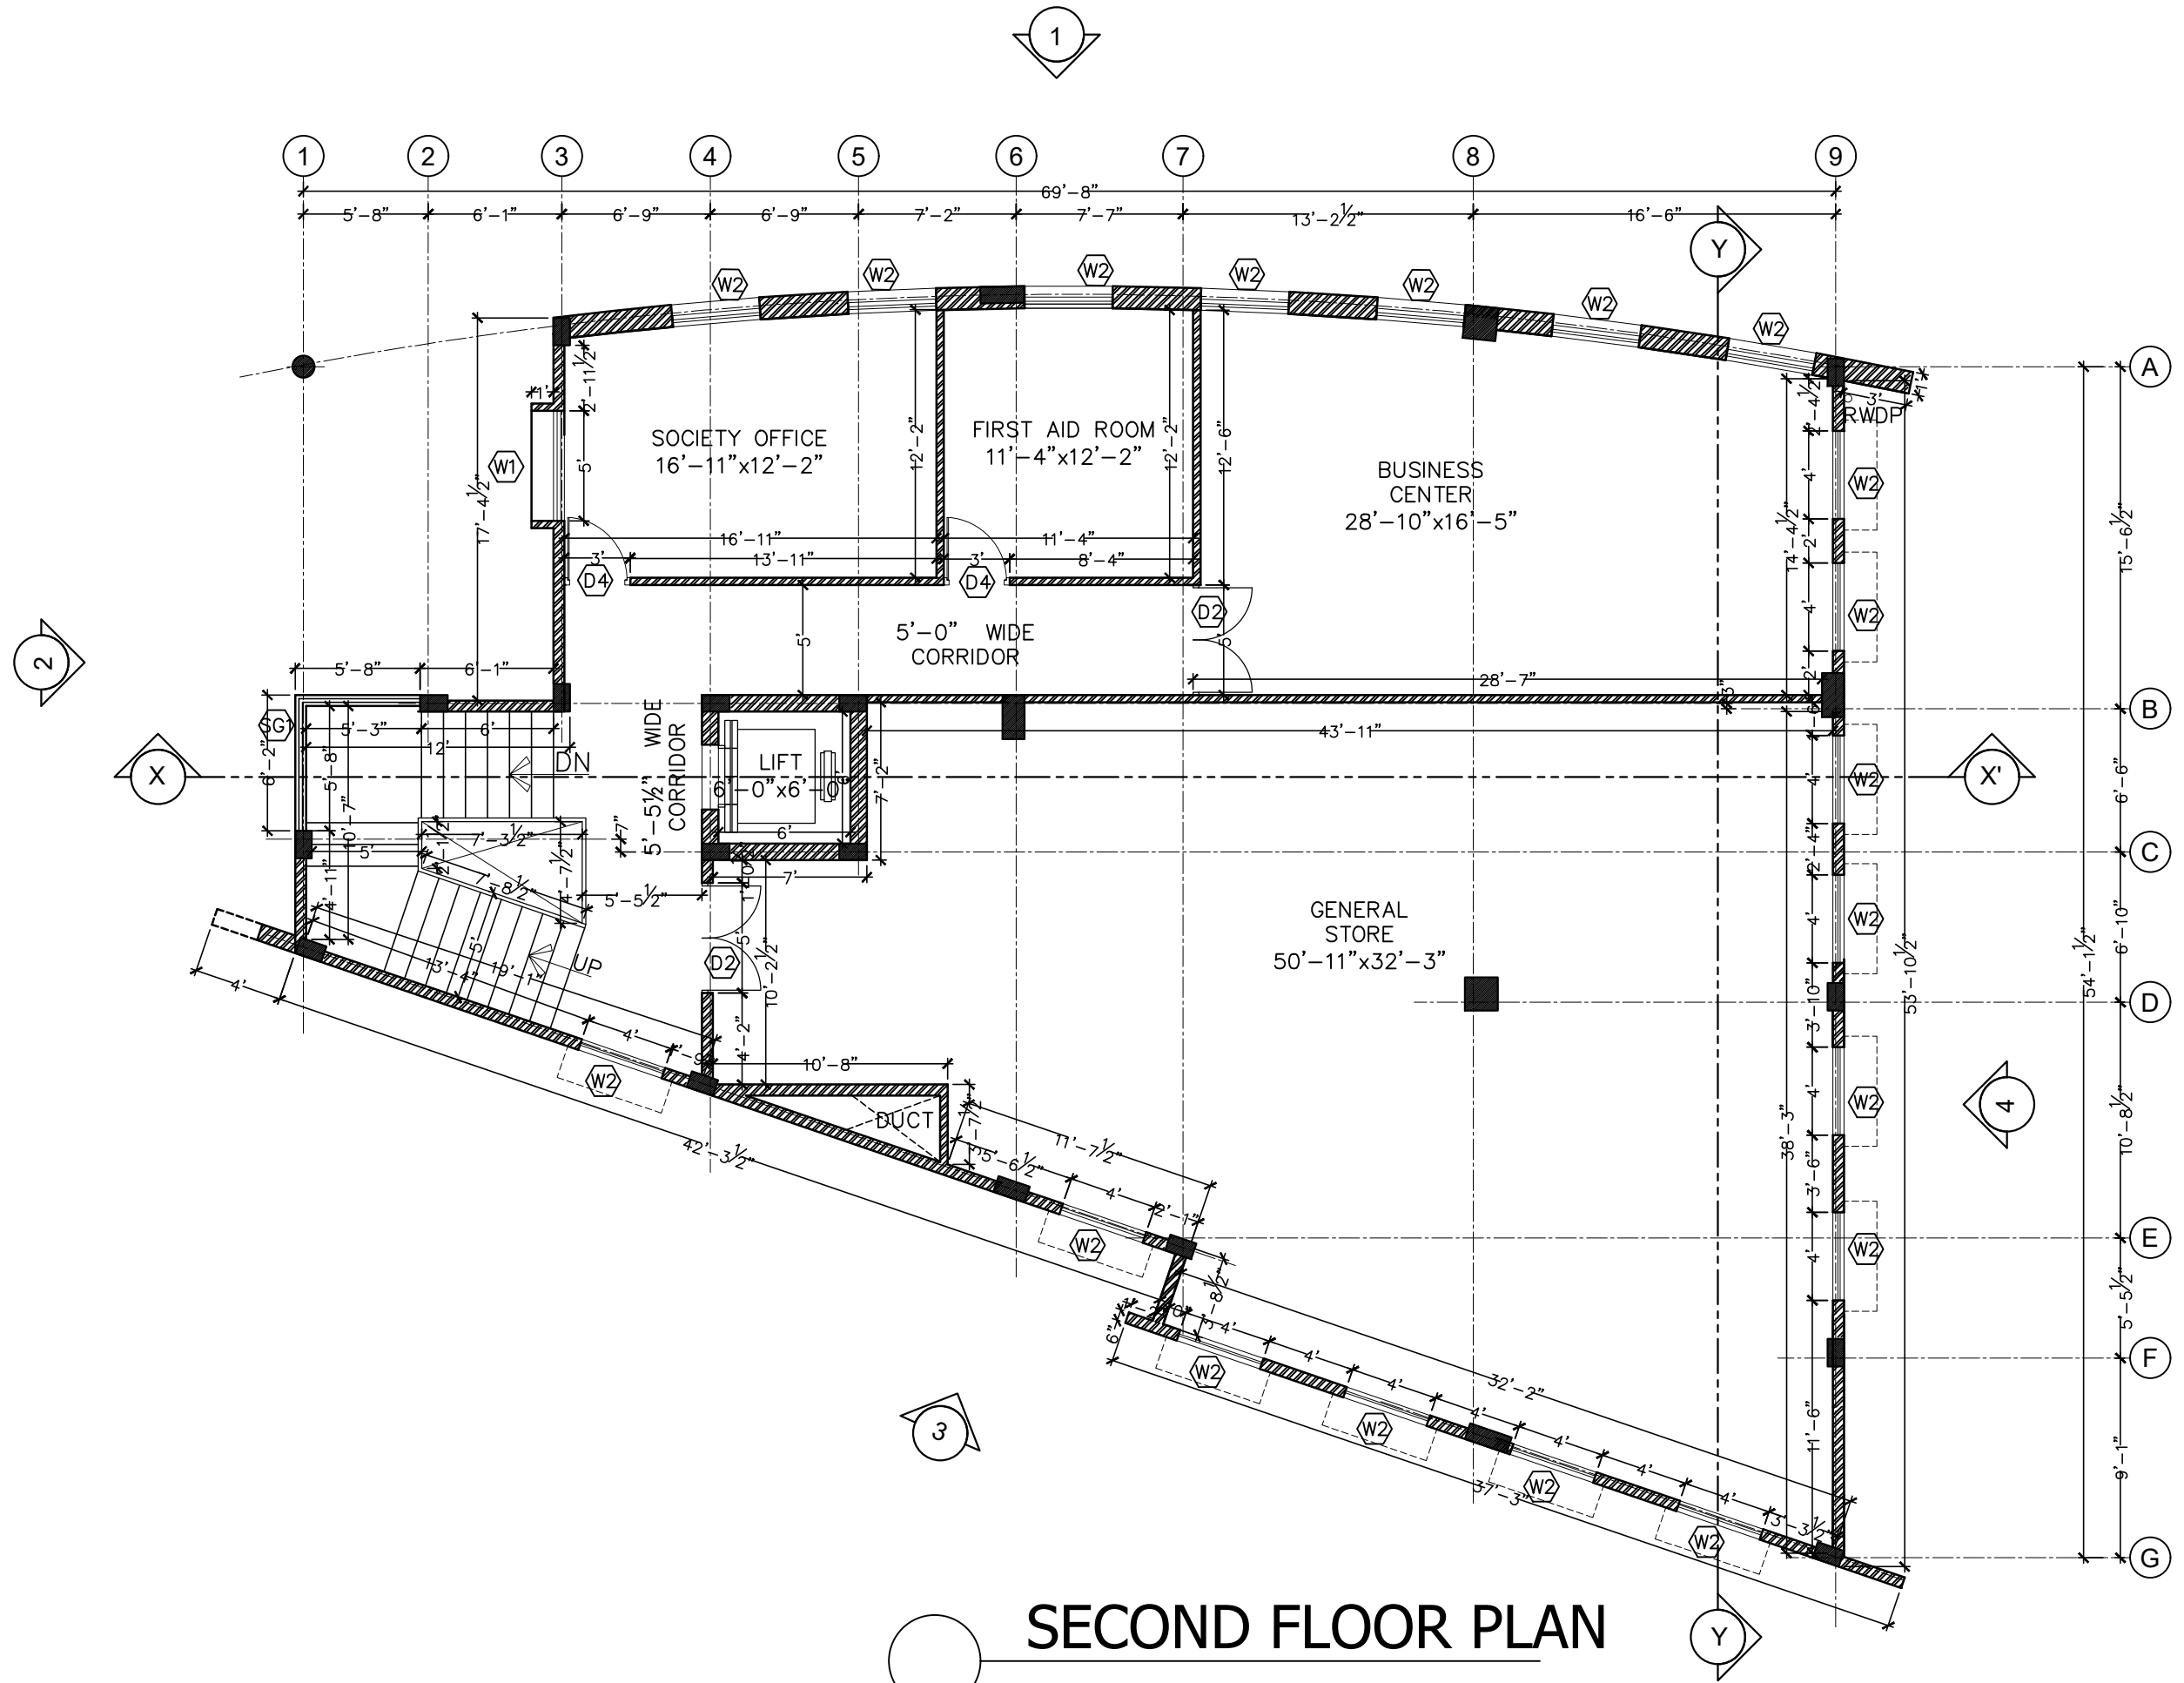


© Copy right of This drawing belongs to Prasad Associates and should not be used for any purpose other than specified without prior permission.

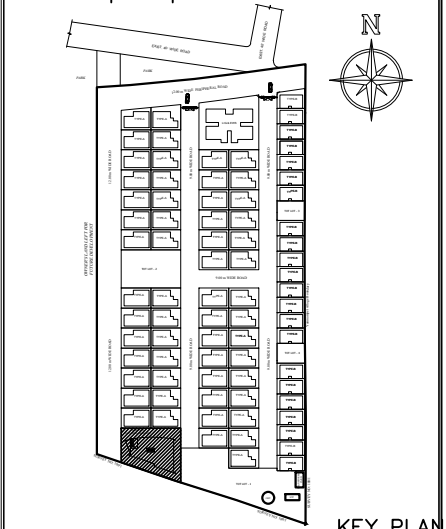

SECOND FLOOR PLAN

General Notes:-

1. DO NOT SCALE THE DRAWING, FOLLOW WRITTEN DIMENSIONS ONLY.
2. ALL DIMENSIONS ARE IN FEET UNLESS OTHERWISE SPECIFIED.
3. ALL THE EXTERNAL WALLS ARE OF 6" thk. AND IN WALLS ARE 4" thk. UNLESS OTHERWISE SPECIFIED.
4. COLUMNS SHOWN IN THIS DRAWING ARE TENTATIVE.
5. IF THERE IS ANY DISCREPANCY IN THE DRAWINGS, PLEASE NOTIFY THE ARCHITECT IMMEDIATELY. CONCERNED ARCHITECT INCHARGE.

Rev.	Description	Drawn By	Date

FOR APPROVAL

Client	MODI PROPERTIES & INVESTMENTS PVT. LTD.		
Project	NILAGIRI ESTATE AT RAMPALLY, PHASE - II		
Title	CLUB HOUSE SECOND FLOOR PLAN		
Drawn	P RAHUL	Scale	1/8" = 1'-0" NORTH
Chkd.	RENUKA	Date	7 JAN 16
Apprd.			

Consultant	PRASAD ASSOCIATES ANCLARY OF CITY BUILDERS #104, 1ST FLOOR, GBS ENCLAVE, TIRUMALAGIRI MAIN ROAD, SECUNDERABAD - 500 015.	C H
Dwg.No	PA/NE/CLUB/PLAN/03	Rev. 00