
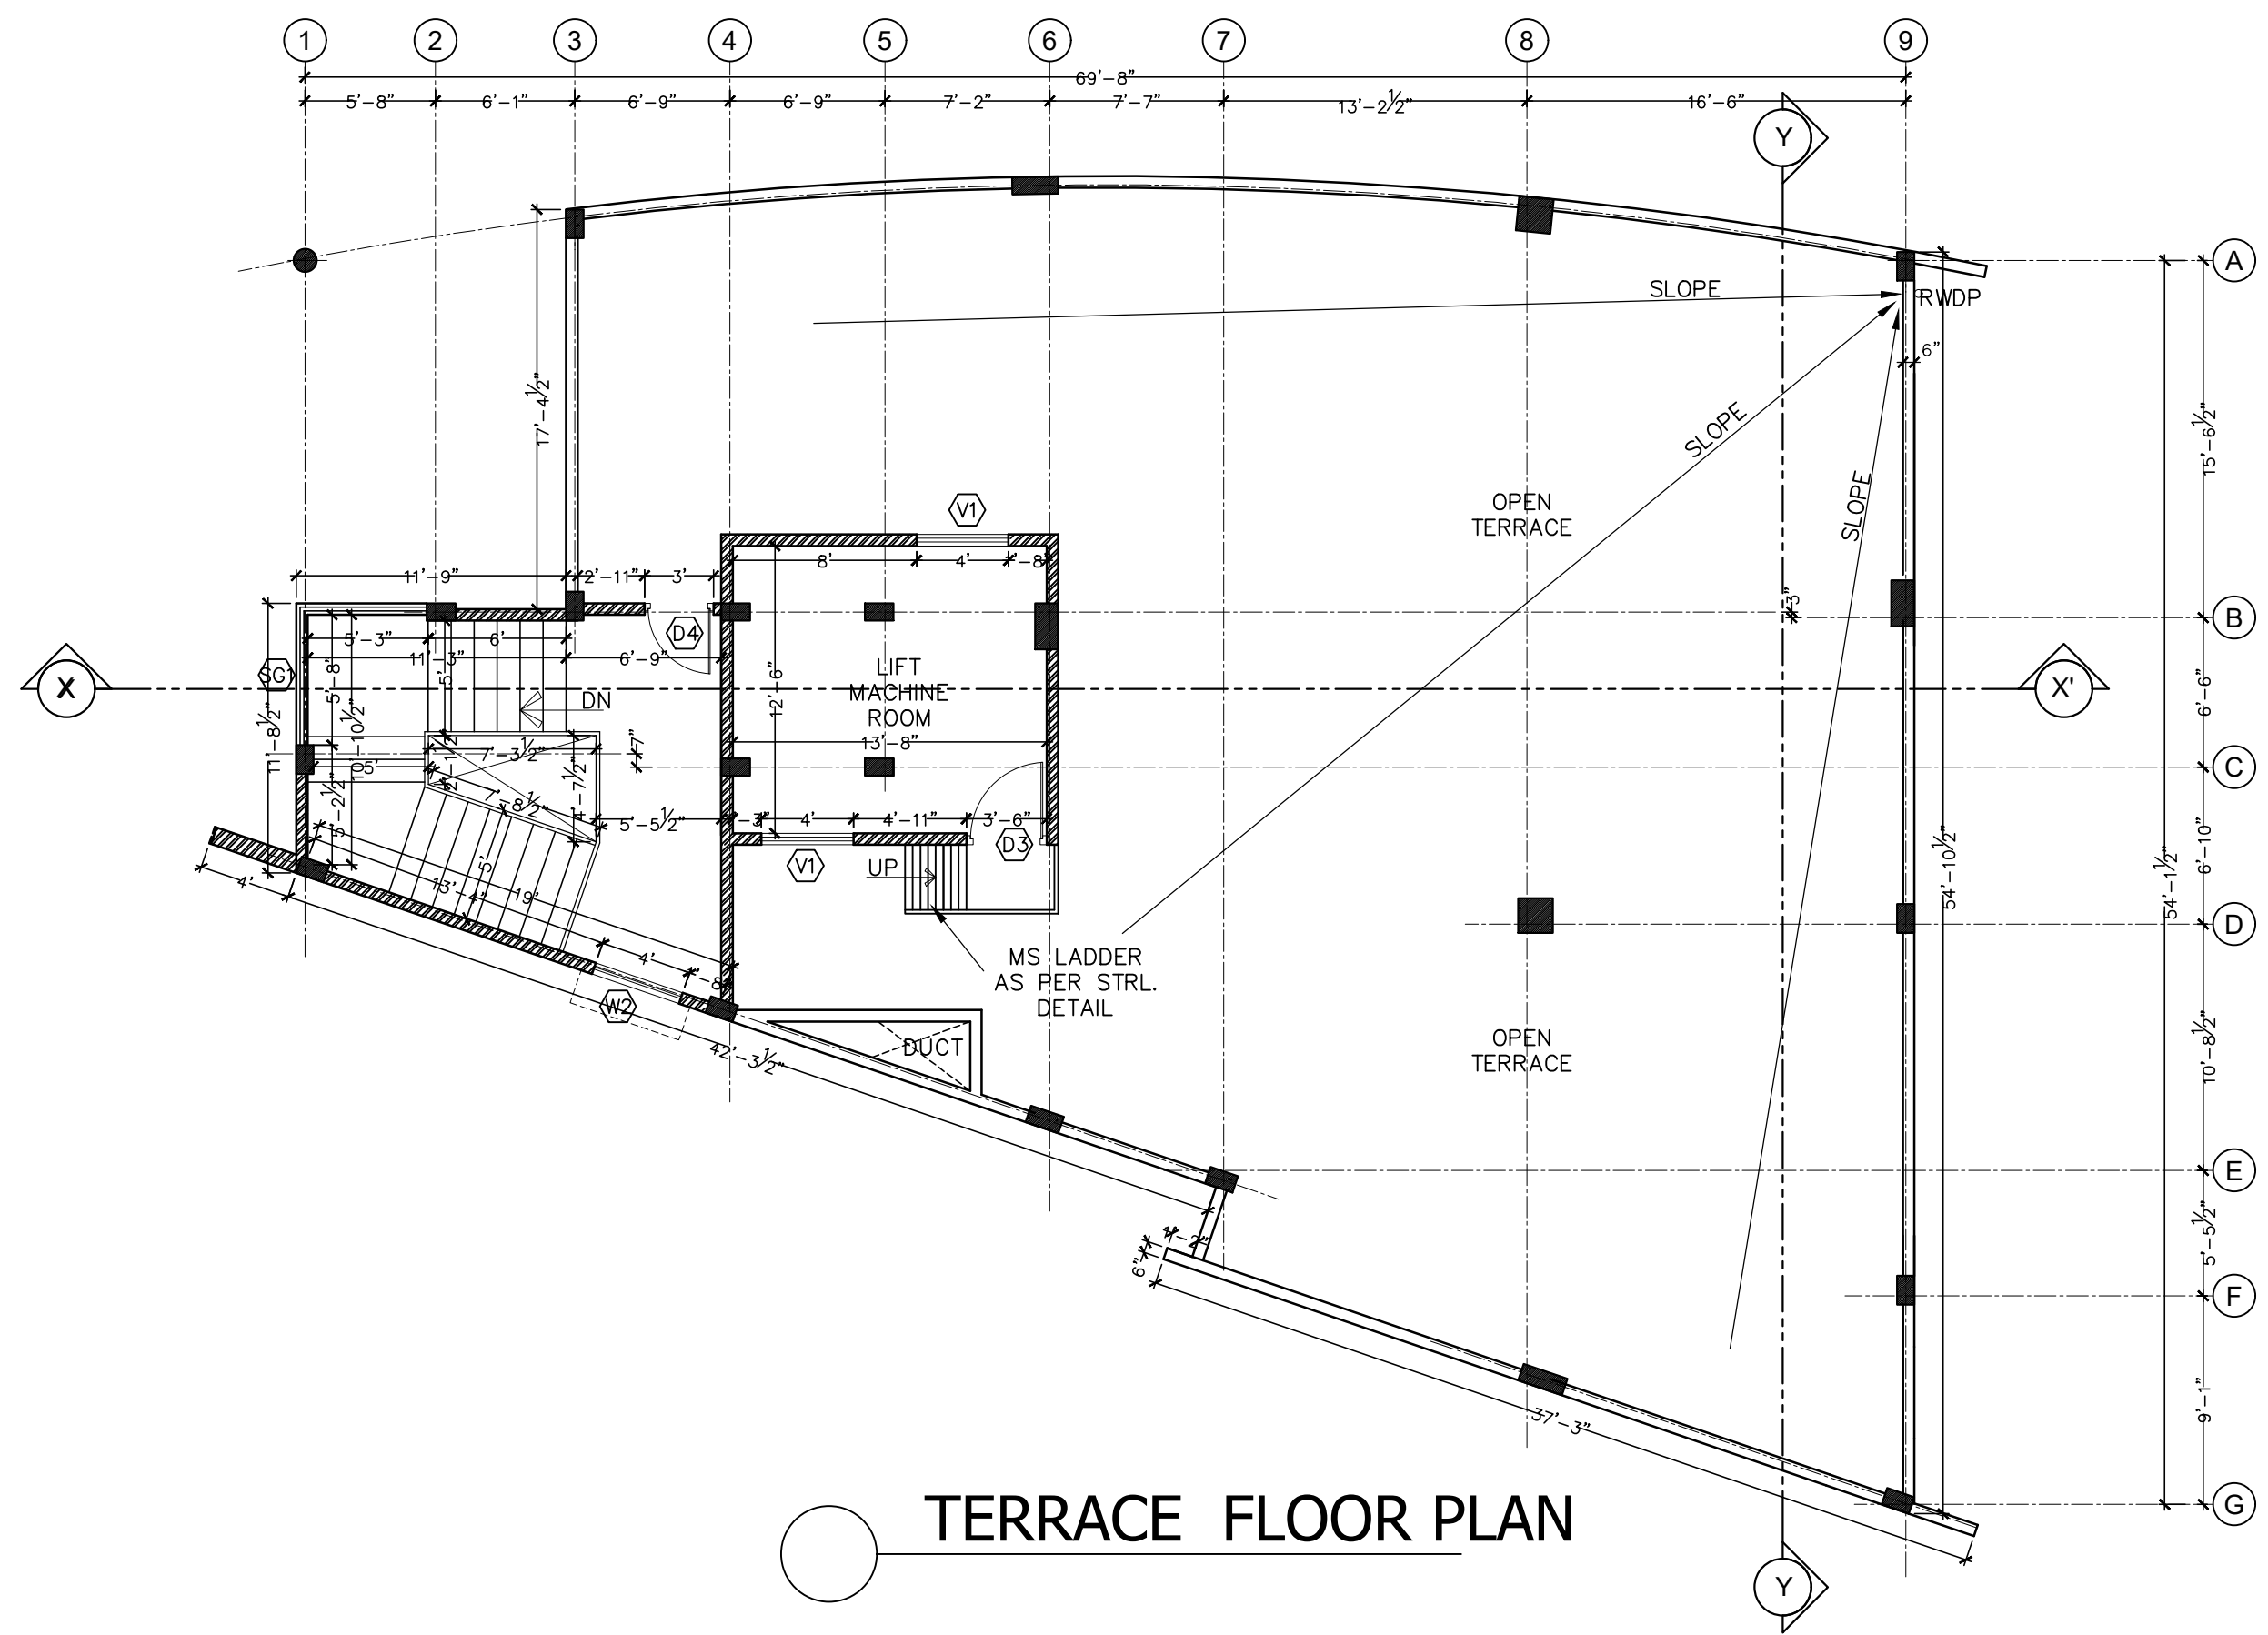


© Copy right of This drawing belongs to Prasad Associates and should not be used for any purpose other than specified without prior permission.

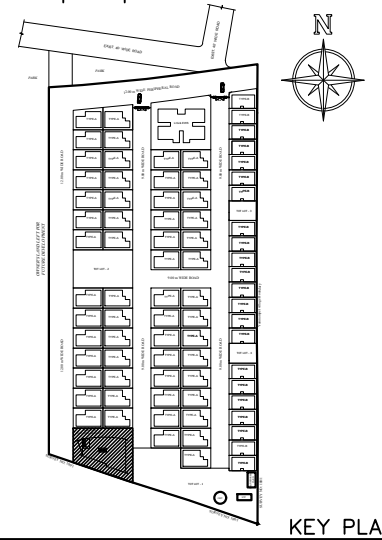

- General Notes: -**
- DO NOT SCALE THE DRAWING, FOLLOW WRITTEN DIMENSIONS ONLY.
  - ALL DIMENSIONS ARE IN FEET UNLESS OTHERWISE SPECIFIED.
  - ALL THE EXTERNAL WALLS ARE OF 6" thk. AND IN WALLS ARE 4" thk. UNLESS OTHERWISE SPECIFIED.
  - COLUMNS SHOWN IN THIS DRAWING ARE TENTATIVE.
  - IF THERE IS ANY DISCREPANCY IN THE DRAWINGS, PLEASE NOTIFY THE ARCHITECT IMMEDIATELY. CONCERNED ARCHITECT INCHARGE.

Rev.	Description	Drawn By	Date

FOR APPROVAL			
Client	MODI PROPERTIES & INVESTMENTS PVT. LTD.		
Project	NILAGIRI ESTATE AT RAMPALLY, PHASE - II		
Title	CLUB HOUSE TERRACE FLOOR PLAN		
Drawn	P RAHUL	Scale	1/8" = 1'-0" NORTH
Chkd.	RENUKA	Date	7 JAN 16
Apprd.			

Consultant	
PRASAD ASSOCIATES ANCILARY OF CITY BUILDERS #104, 1ST FLOOR, GBS ENCLAVE, TIRUMALAGIRI MAIN ROAD, SECUNDERABAD - 500 015.	C H 5