
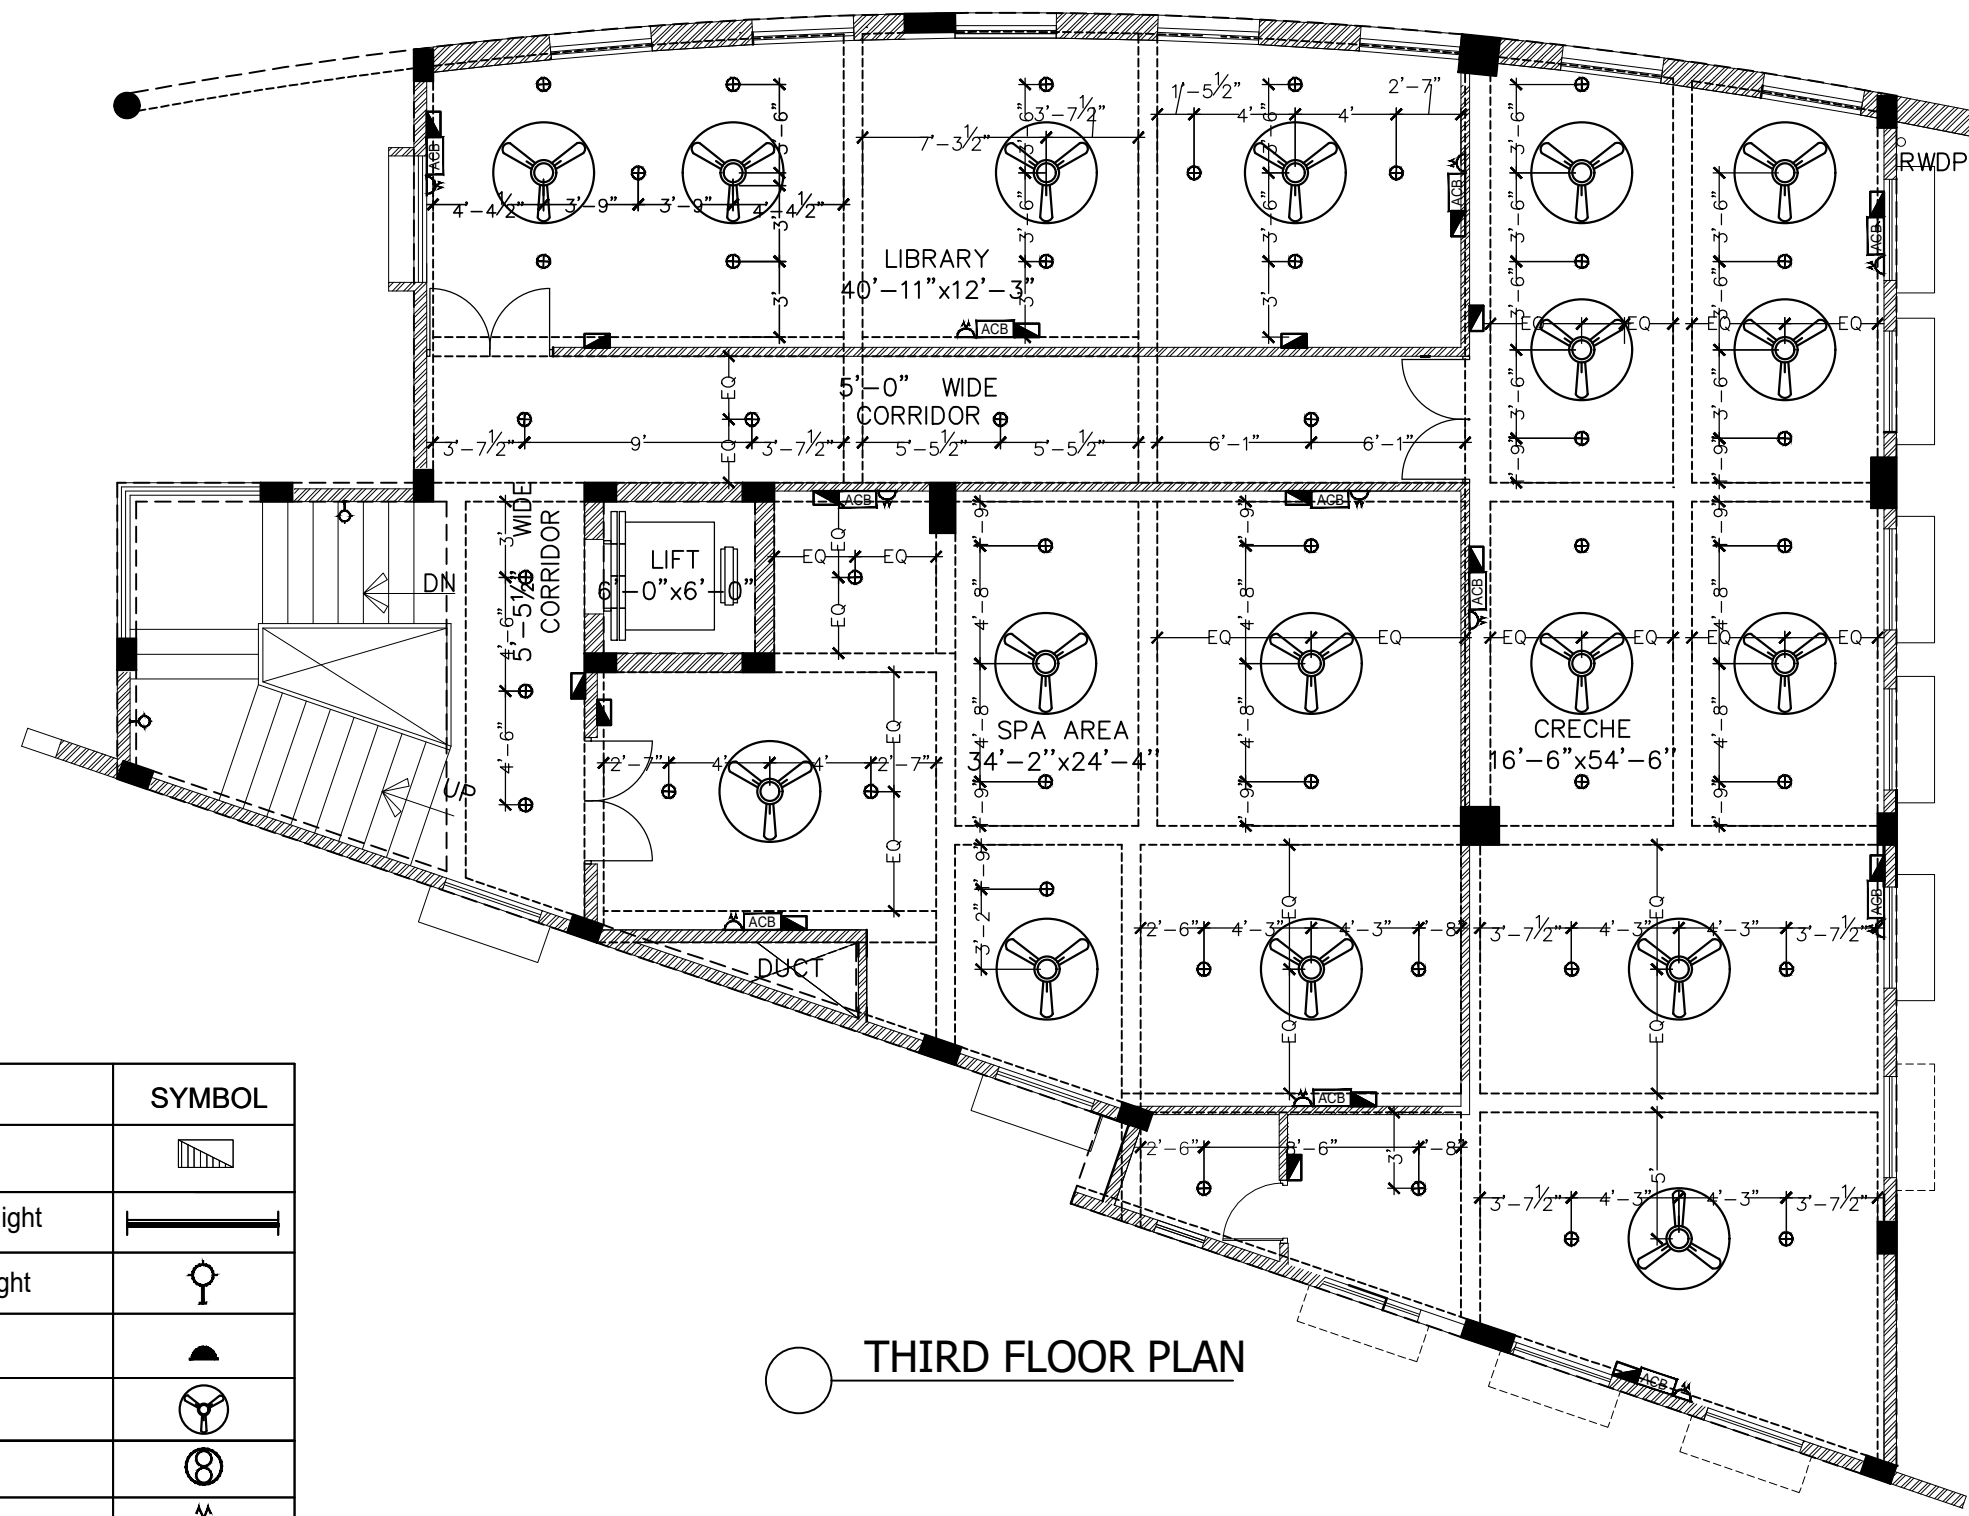


© Copy right of This drawing belongs to Prasad Associates and should not be used for any purpose other than specified without prior permission.

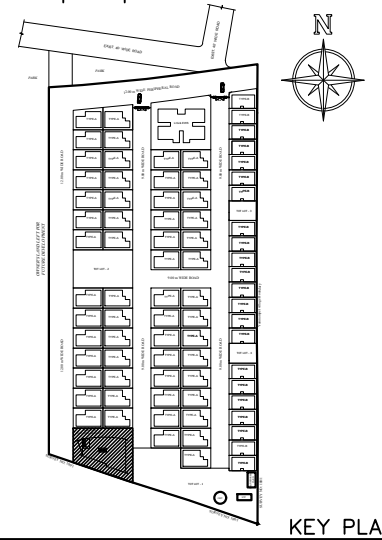

○ THIRD FLOOR PLAN

**LEGEND:-**

S.NO	ITEM	SYMBOL
1.	Distribution Board & Change over	
2.	1 X 40W Patty tube light	
3.	Wall point/Bracket light	
4.	5 amps plug point	
5.	Ceiling fan	
6.	Exhaust fan	
7.	15 amps plug point	
8.	Ceiling light	
9.	AC Compressor	
10.	AC Blower	
11.	Switch board with 5A socket	

**General Notes:-**

- DO NOT SCALE THE DRAWING, FOLLOW WRITTEN DIMENSIONS ONLY.
- ALL DIMENSIONS ARE IN FEET UNLESS OTHERWISE SPECIFIED.
- ALL THE EXTERNAL WALLS ARE OF 6" thk. AND IN WALLS ARE 4" thk. UNLESS OTHERWISE SPECIFIED.
- COLUMNS SHOWN IN THIS DRAWING ARE TENTATIVE.
- IF THERE IS ANY DISCREPANCY IN THE DRAWINGS, PLEASE NOTIFY THE ARCHITECT IMMEDIATELY. CONCERNED ARCHITECT INCHARGE.

Rev.	Description	Drawn By	Date

GOOD FOR CONSTRUCTION

Client MODI PROPERTIES & INVESTMENTS PVT. LTD.

Project NILAGIRI ESTATE AT RAMPALLY, PHASE - II

Title CLUB HOUSE - THIRD FLOOR ELECTRICAL LAYOUT.

Drawn GOPIKA Scale 1/8" = 1'-0" NORTH

Chkd. RENUKA Date 08 AUG 16

Apprd. \_\_\_\_\_

Consultant PRASAD ASSOCIATES  
 ANCILARY OF CITY BUILDERS  
 #104, 1ST FLOOR, GBS ENCLAVE,  
 TIRUMALAGIRI MAIN ROAD,  
 SECUNDERABAD - 500 015. CH

Dwg.No PA/NE/CLUB HOUSE/ELEC/0400