

The Engineer/contractor should obtain the Metal, Stone, Bricks, Batta, Glass, Earth Mason and Bricks etc. from enquiry forms filled with "ROYALTY TRANSFER FORM" issued by Mines and Geology Department and copy of the proceedings shall be sent to the Assistant Engineer, Mines and Geology of the District.

Permission granted subject to the provisions of the Urban Land (Ceiling & Regulations) Act, 1976. Vide Proceedings No. B.M.G. 1209/1208/2005. Date: 22-7-2005. Amount Collected Rs: 2000/-

the permission stipulated in the above proceedings. Vide Receipt No: 151436. Dt: 12-7-08. 15/1986 22-7-08

T.P.S.27
Commissioner
Kapra Municipality
R.R. Dist.

PLAN SHOWING THE PROPOSED GROUND & FIRST FLOOR RESIDENTIAL BUNGALOW ON PLOT NO:49, FORMING A PART OF SURVEY NOS. 35 TO 39 SITUATED AT "SILVER OAK BUNGALOWS" CHERIALPALLY (V), KAPRA MUNICIPALITY, R. R. DIST. BELONGING TO: M/S MEHTA & MODI HOMES, REFER BY THE MANAGING PARTNER MR. SOHAM MODI S/O. MR. SATISH MODI

SPECIFICATIONS

1. FOUNDATION C.C.BED
2. BASEMENT C.R.S MASONRY
3. SUPERSTRUCTURE BRICK MASONRY
4. COLUMNS, BEAMS, SLABS R.C.C. 1:2:4
5. PLASTERING C.M IN 1:4
6. FLOORING MARBLE
7. DOORS & WINDOWS TEAK WOOD

REFERENCE:

JHONER

PROPOSED EXISTING SCALE : 1:100 & 1:200

D	: 1.06X2.0	%	: 1.8X1.2
D1	: 0.91X2.0	W1	: 1.5X1.2
D2	: 0.76X2.0	W2	: 1.2X1.2
V	: 0.92X0.61	W3	: 1.1X0.91

AREAS

TOTAL PLOT AREA	170.77 Sq.Mtrs (GIE)	209.1659 Sq. Yds
GROUND PLINTH	76.03 Sq.mtr	
FIRST PLINTH	40.08 Sq.mtr	
TOTAL PLINTH AREA	136.11 Sq.mtr	
PORTICO	13.48 Sq.mtr	
FLOOR SPACE INDEX	1.0.81	
COVERAGE	45.69%	
OPEN AREA	92.74 Sq.mtr	
COMPOUND WALL	53.35 mtr	



OWNERS SIGN

ARCHITECT SIGN



For Mehta and Modi Homes
Partner

M. RAJA RAO
Licensed Surveyor L.No.046784/99
Kapra Municipality Hyderabad-62

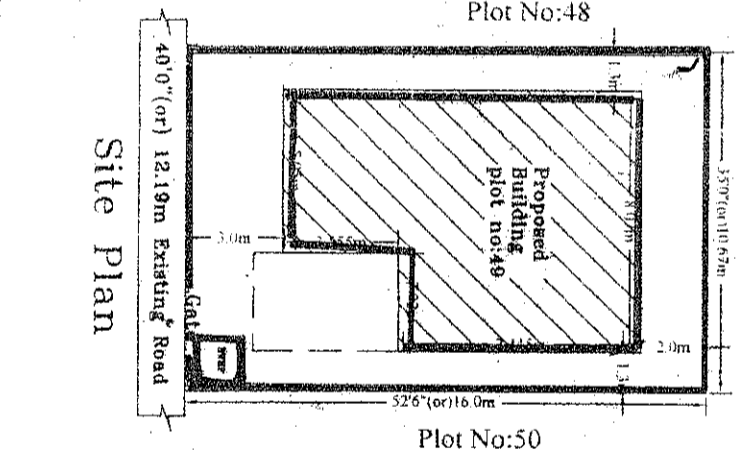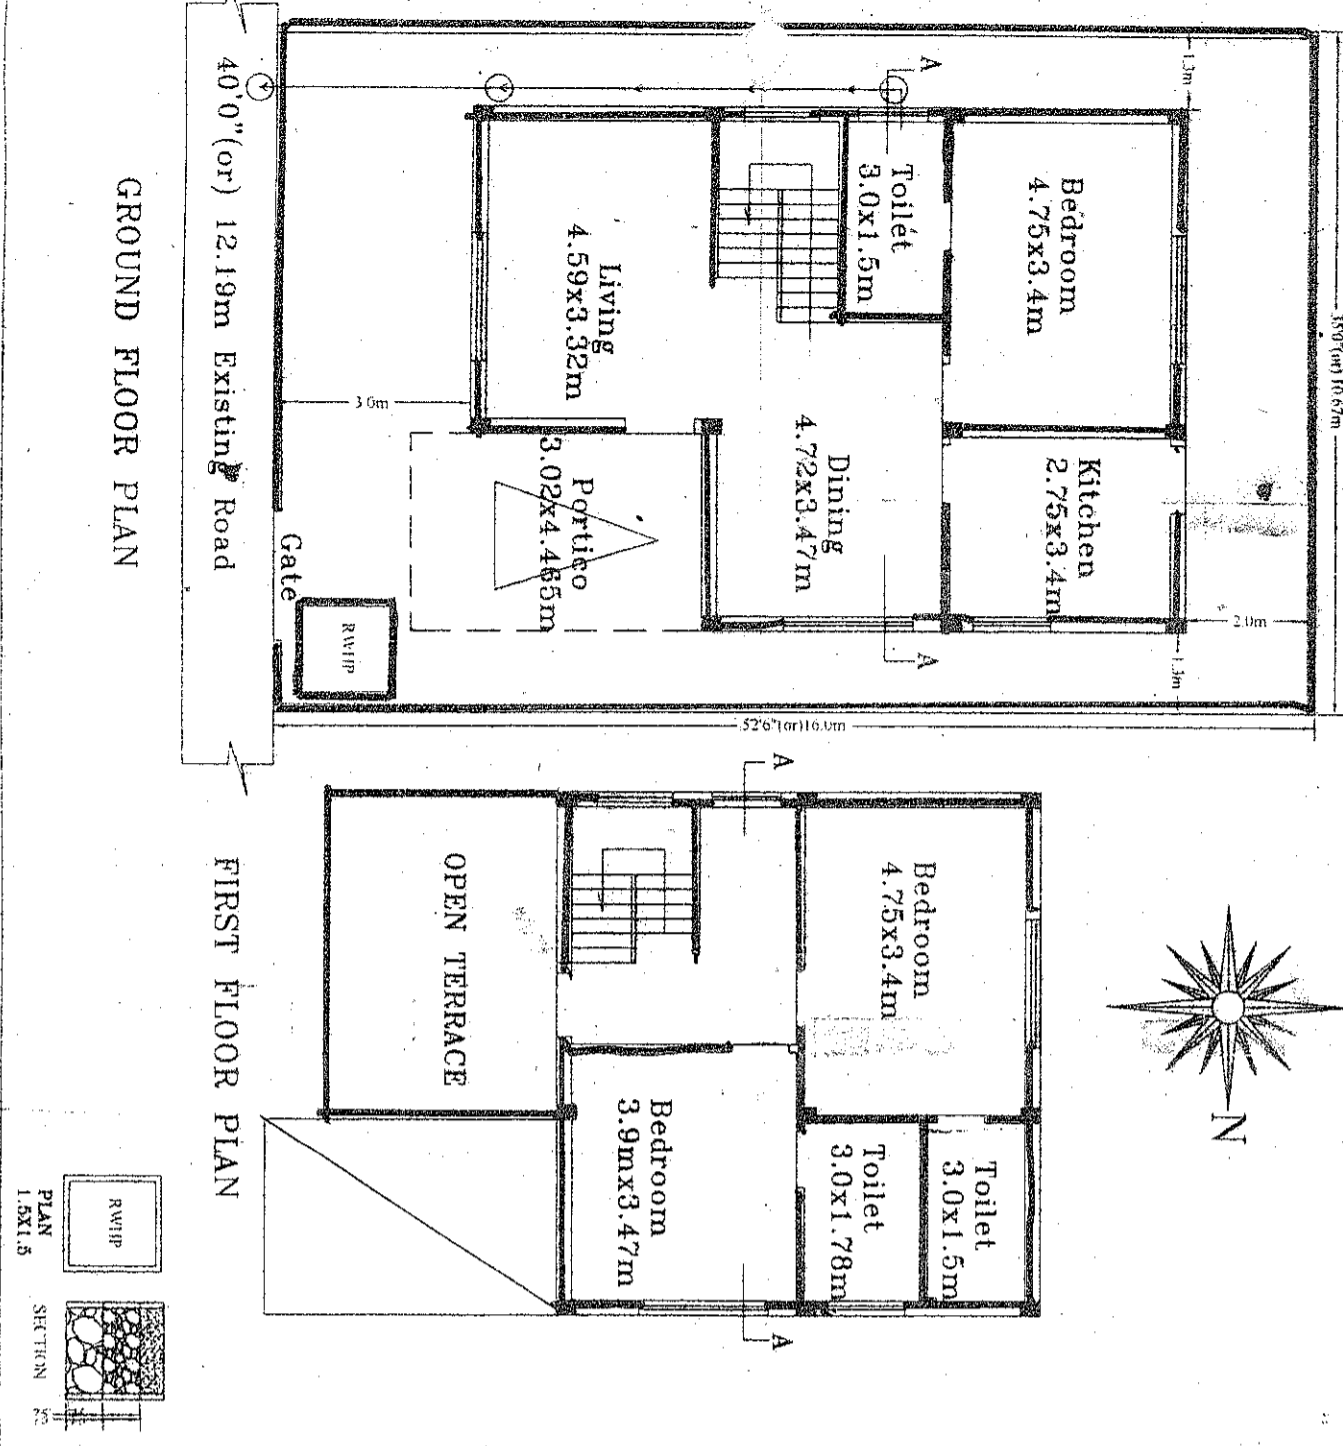

<p>GROUND FLOOR PLAN</p> <p>40'0" (or) 12.19m Existing Road</p> <p>52'6" (or) 16.0m</p>	
<p>FIRST FLOOR PLAN</p> <p>40'0" (or) 12.19m Existing Road</p> <p>52'6" (or) 16.0m</p>	
<p>Site Plan</p> <p>40'0" (or) 12.19m Existing Road</p> <p>52'6" (or) 16.0m</p>	
<p>LOCATION PLAN</p> <p>Plot No:48</p> <p>Plot No:50</p>	
<p>OWNERS SIGN</p>	
<p>ARCHITECT SIGN</p>	