


FRONT ELEVATION

- R.C.C.SLAB
- SUNSHADE
- WOODWORK
- BRICKWORK
- R.C.C.SLAB
- BUNSHADE
- WOODWORK
- BRICKWORK
- FLOORING
- BASEMENT



SECTION AA

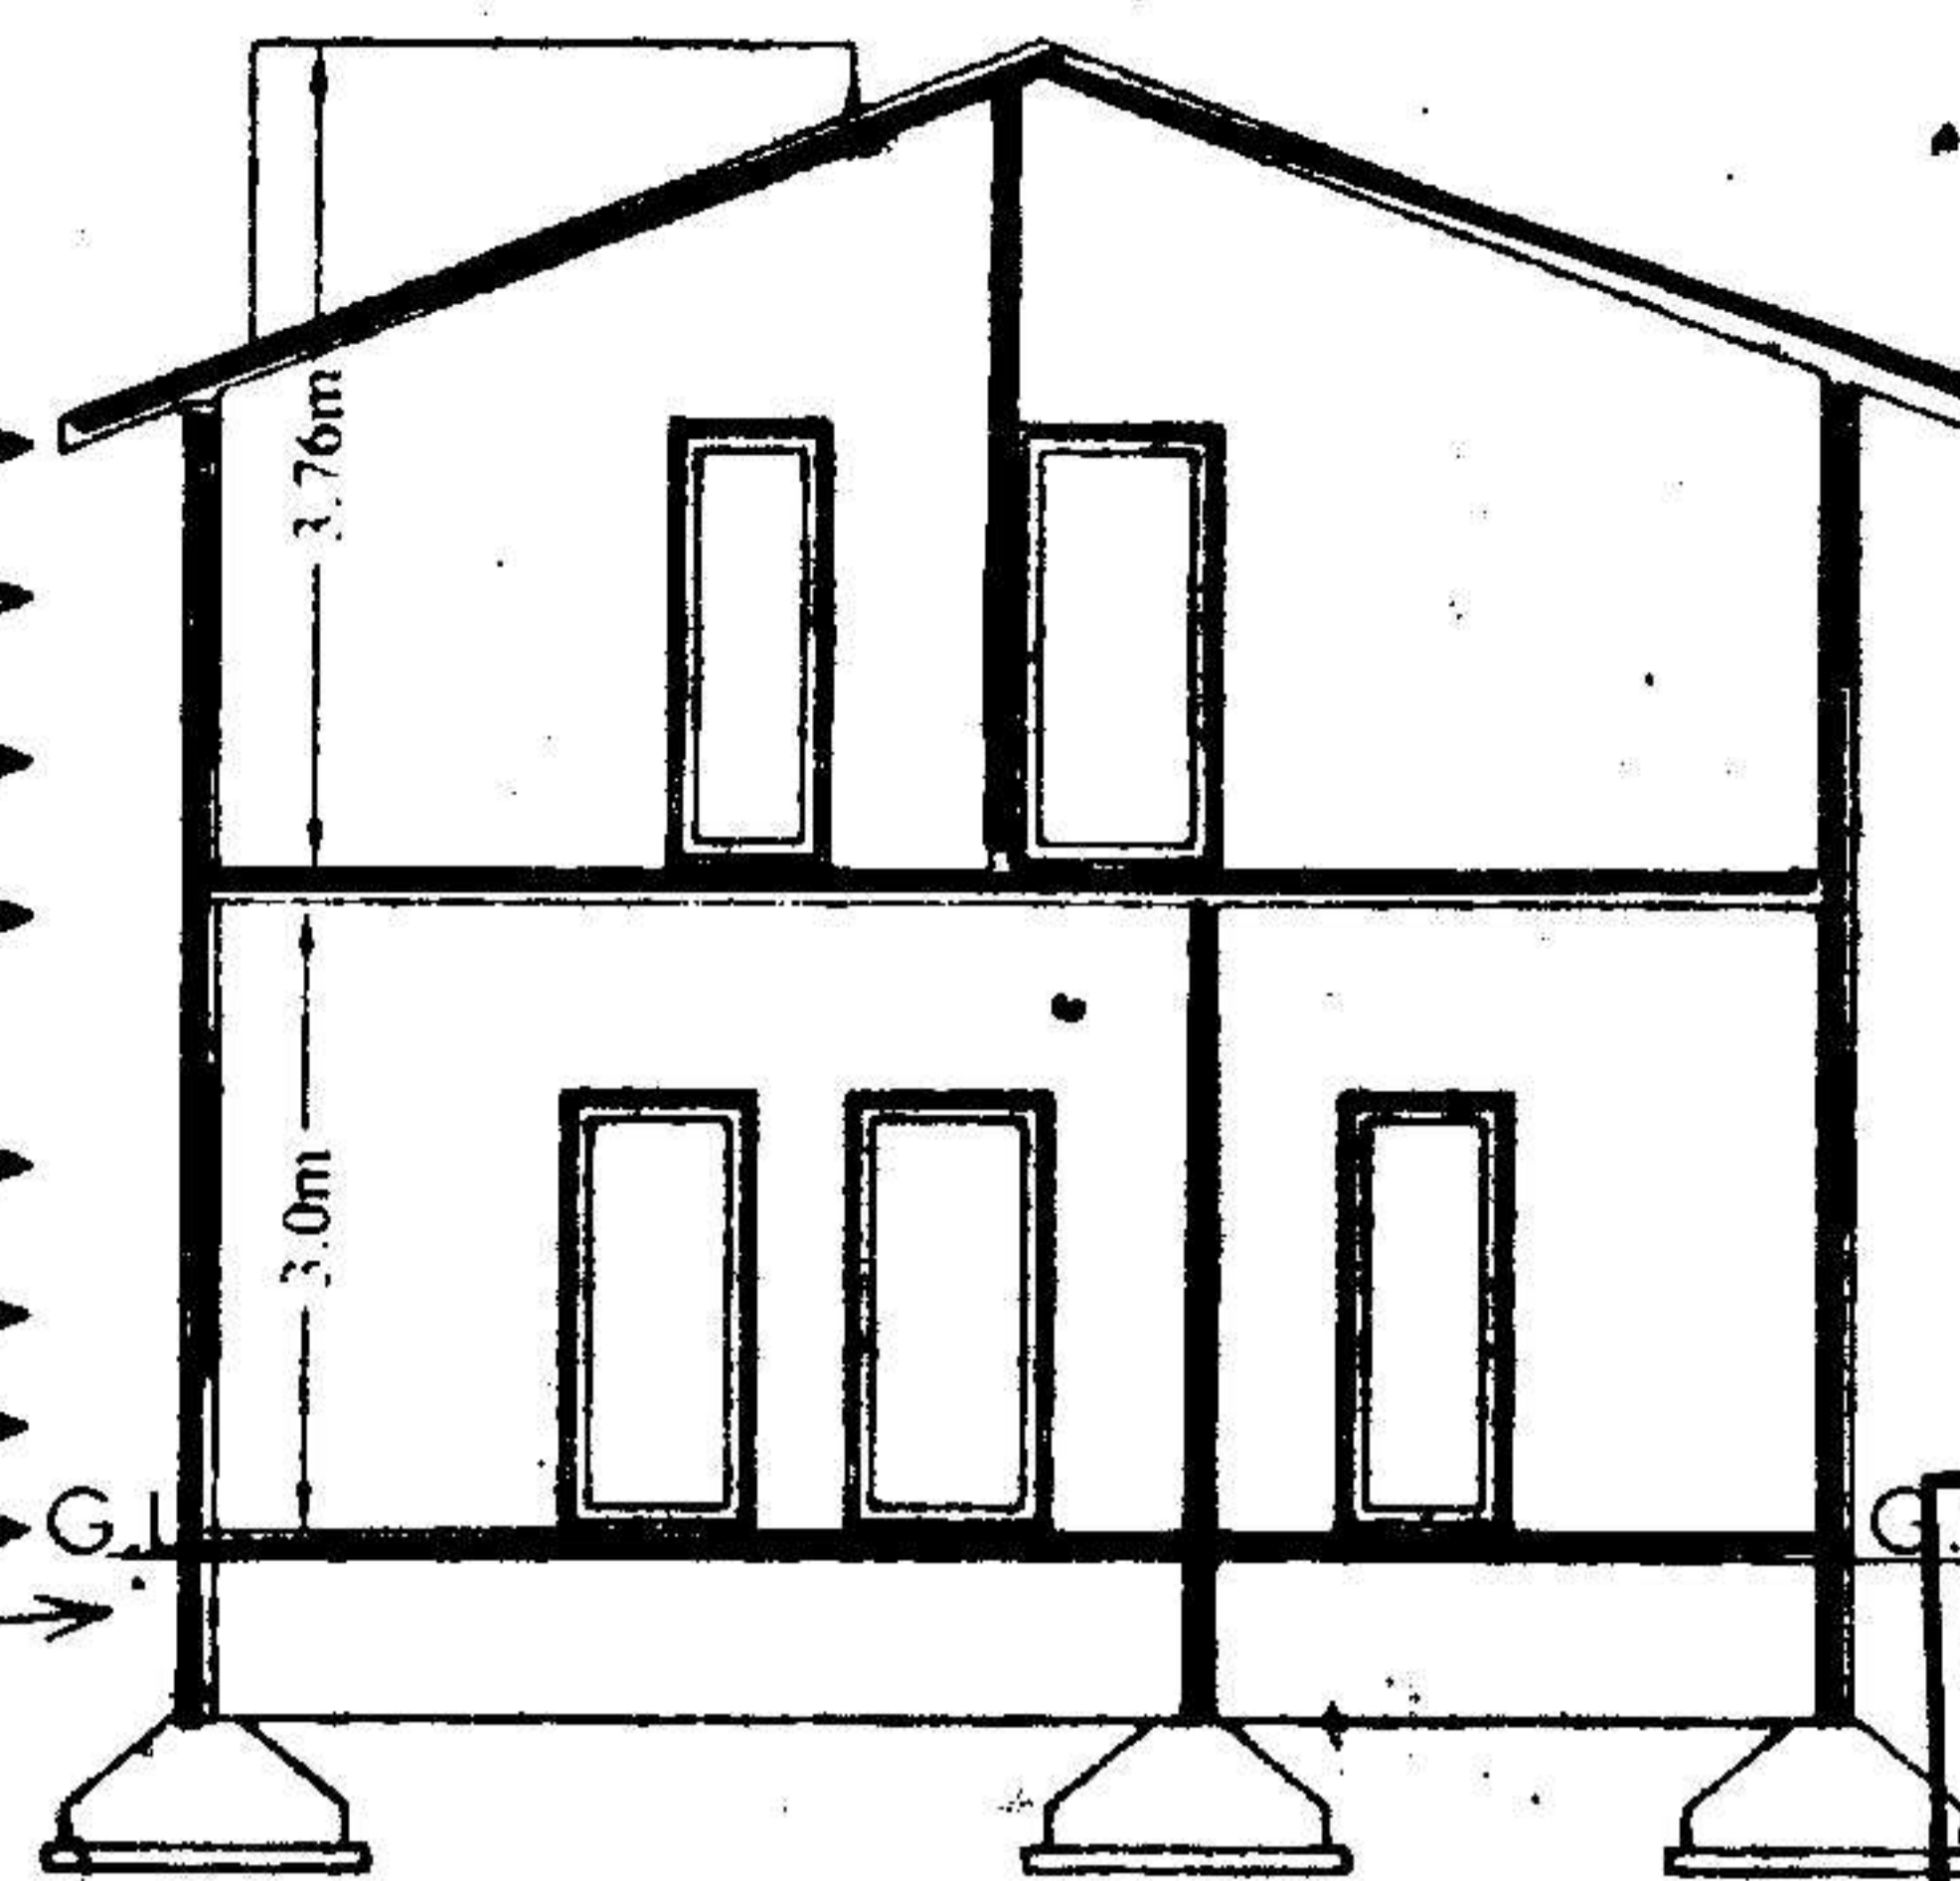

The Builder/Contractor should obtain the Metal, Stone, Bricks, Mosaic Slabs, Earth Mosaic and Gravel etc., from quarry lease holders with "ROYALTY TRANSIT FORM" issued by Mines and Geology Department and copy of the Proceedings shall be sent to the Assistant Director, Mines and Geology of the District.

Permission granted subject to the provisions of the Urban Land (Ceiling & Regulations) Act, 1976: Vide Proceedings No. BAG/1233/2005/2006 Date: 5-8-2005 amount Collected Rs: 6697-00 the permission shall be valid upto 4-8-08 Vide Receipt No: 151837 Dt: 19-7-05

PLAN SHOWING THE PROPOSED GROUND & FIRST FLOOR RESIDENTIAL BUNGALOW ON PLOT NO:2, FORMING A PART OF SURVEY NOS. 35 TO 39 SITUATED AT "SILVER OAK BUNGALOWS" CHERLAPALLY (V), KAPRA MUNICIPALITY, R. R. DIST. BELONGING TO: M/S MEHTA & MODI HOMES, REP.BY ITS MANAGING PARTNER MR. SOHAM MODI S/O. MR. SATISH MODI

SPECIFICATION

1. FOUNDATION	C.C.BED
2. BASEMENT	C.R.S MASONRY
3. SUPERSTRUCTURE	BRICK MASONRY
4. COLUMNS,BEAMS,SLABS	R.C.C. 1:2:4
5. PLASTERING	C.M IN -1:6
6. FLOORING	MARBLE
7. DOORS & WINDOWS	TEAK WOOD

REFERENCE:	JHONER
PROPOSED	D : 1.06X2.0 W : 1.8X1.2
EXISTING	D1 : 0.91X2.0 W1 : 1.5X1.2
SCALE : 1:100 & 1:200	D2 : 0.76X2.0 W2 : 1.2X1.2
	V : 0.92X0.61 W3 : 1.8X.91

AREAS

TOTAL PLOT AREA	195.18 Sq.Mtrs (OR) 233.33Sq.Yds
GROUND PLINTH	78.17 Sq.mtrs
FIRST PLINTH	60.44 Sq.mtrs
TOTAL PLINTH AREA	138.61 Sq.mtrs
FLOOR SPACE INDEX	1:0.71
COVERAGE	40.0%
OPEN AREA	117.01 Sq.mtrs
COMPOUND WALL	56.40 Rmtrs


OWNERS SIGN

For Mehta and Modi Homes


 Partner

ARCHITECT SIGN



M. RAJA RAO D.ARCH.E
 Licensed Surveyor L.No.Q1/6734/99
 Kapra Municipality Hyderabad-62

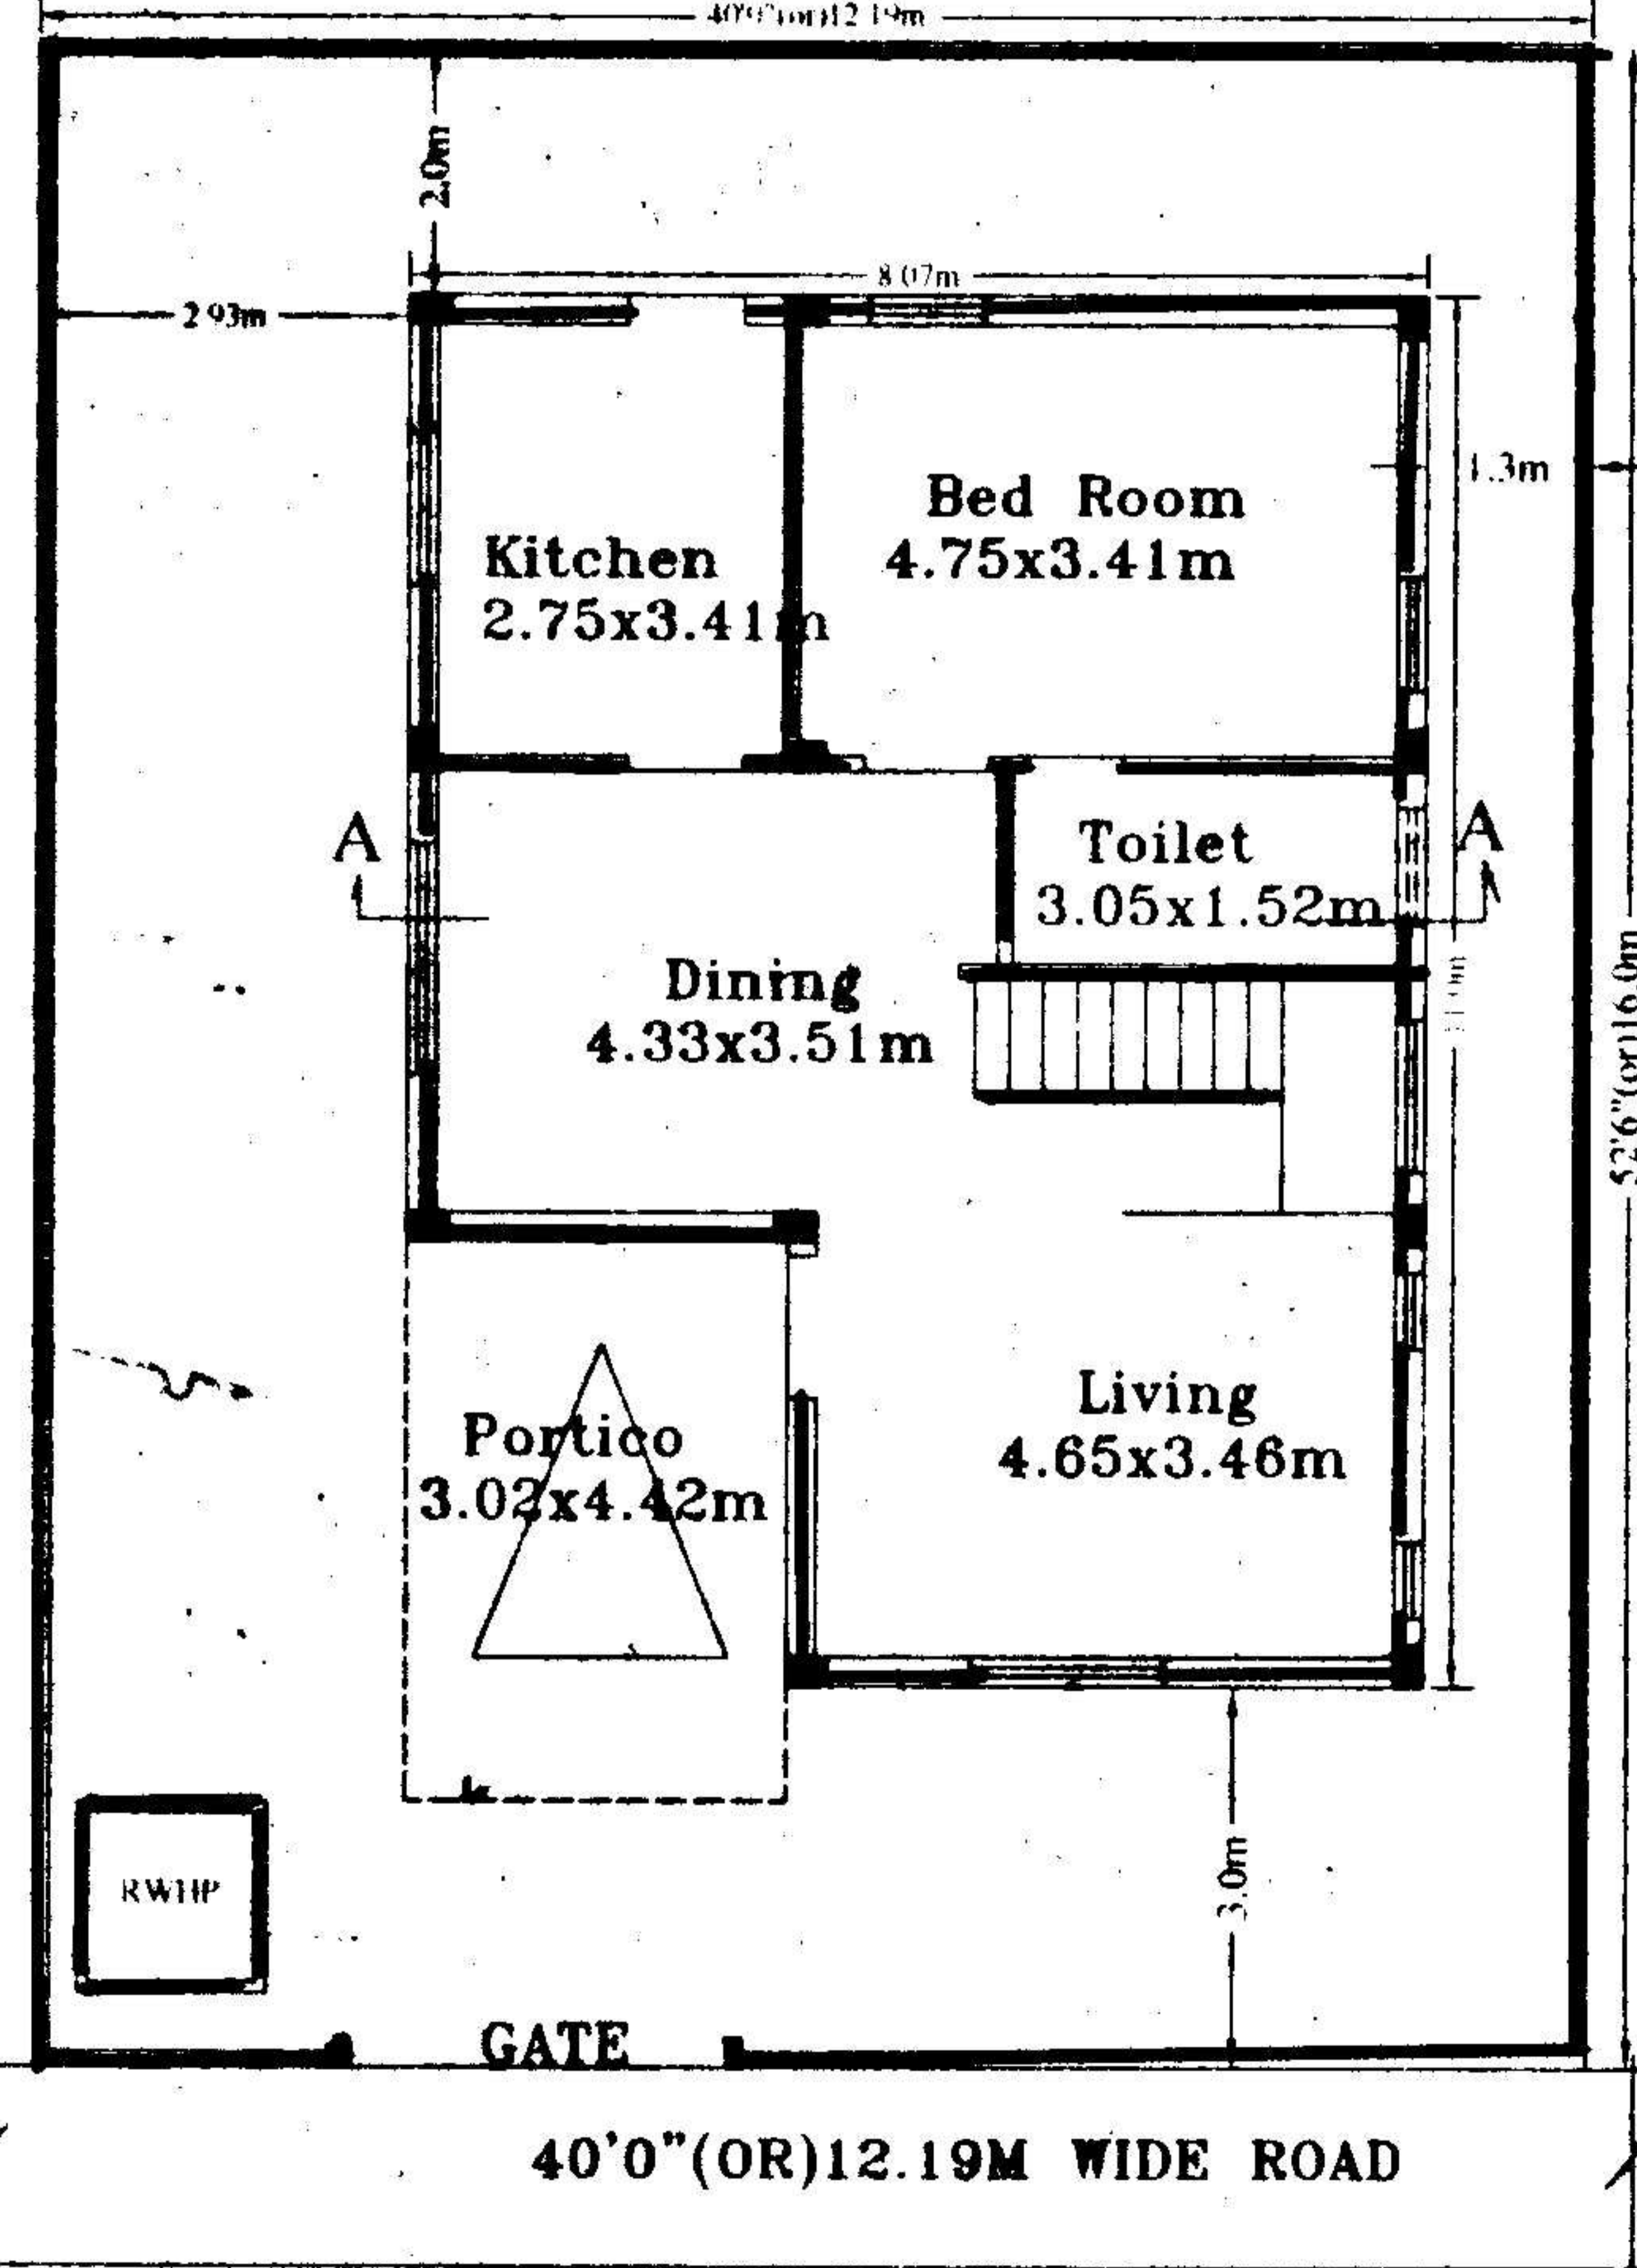


GROUND FLOOR PLAN

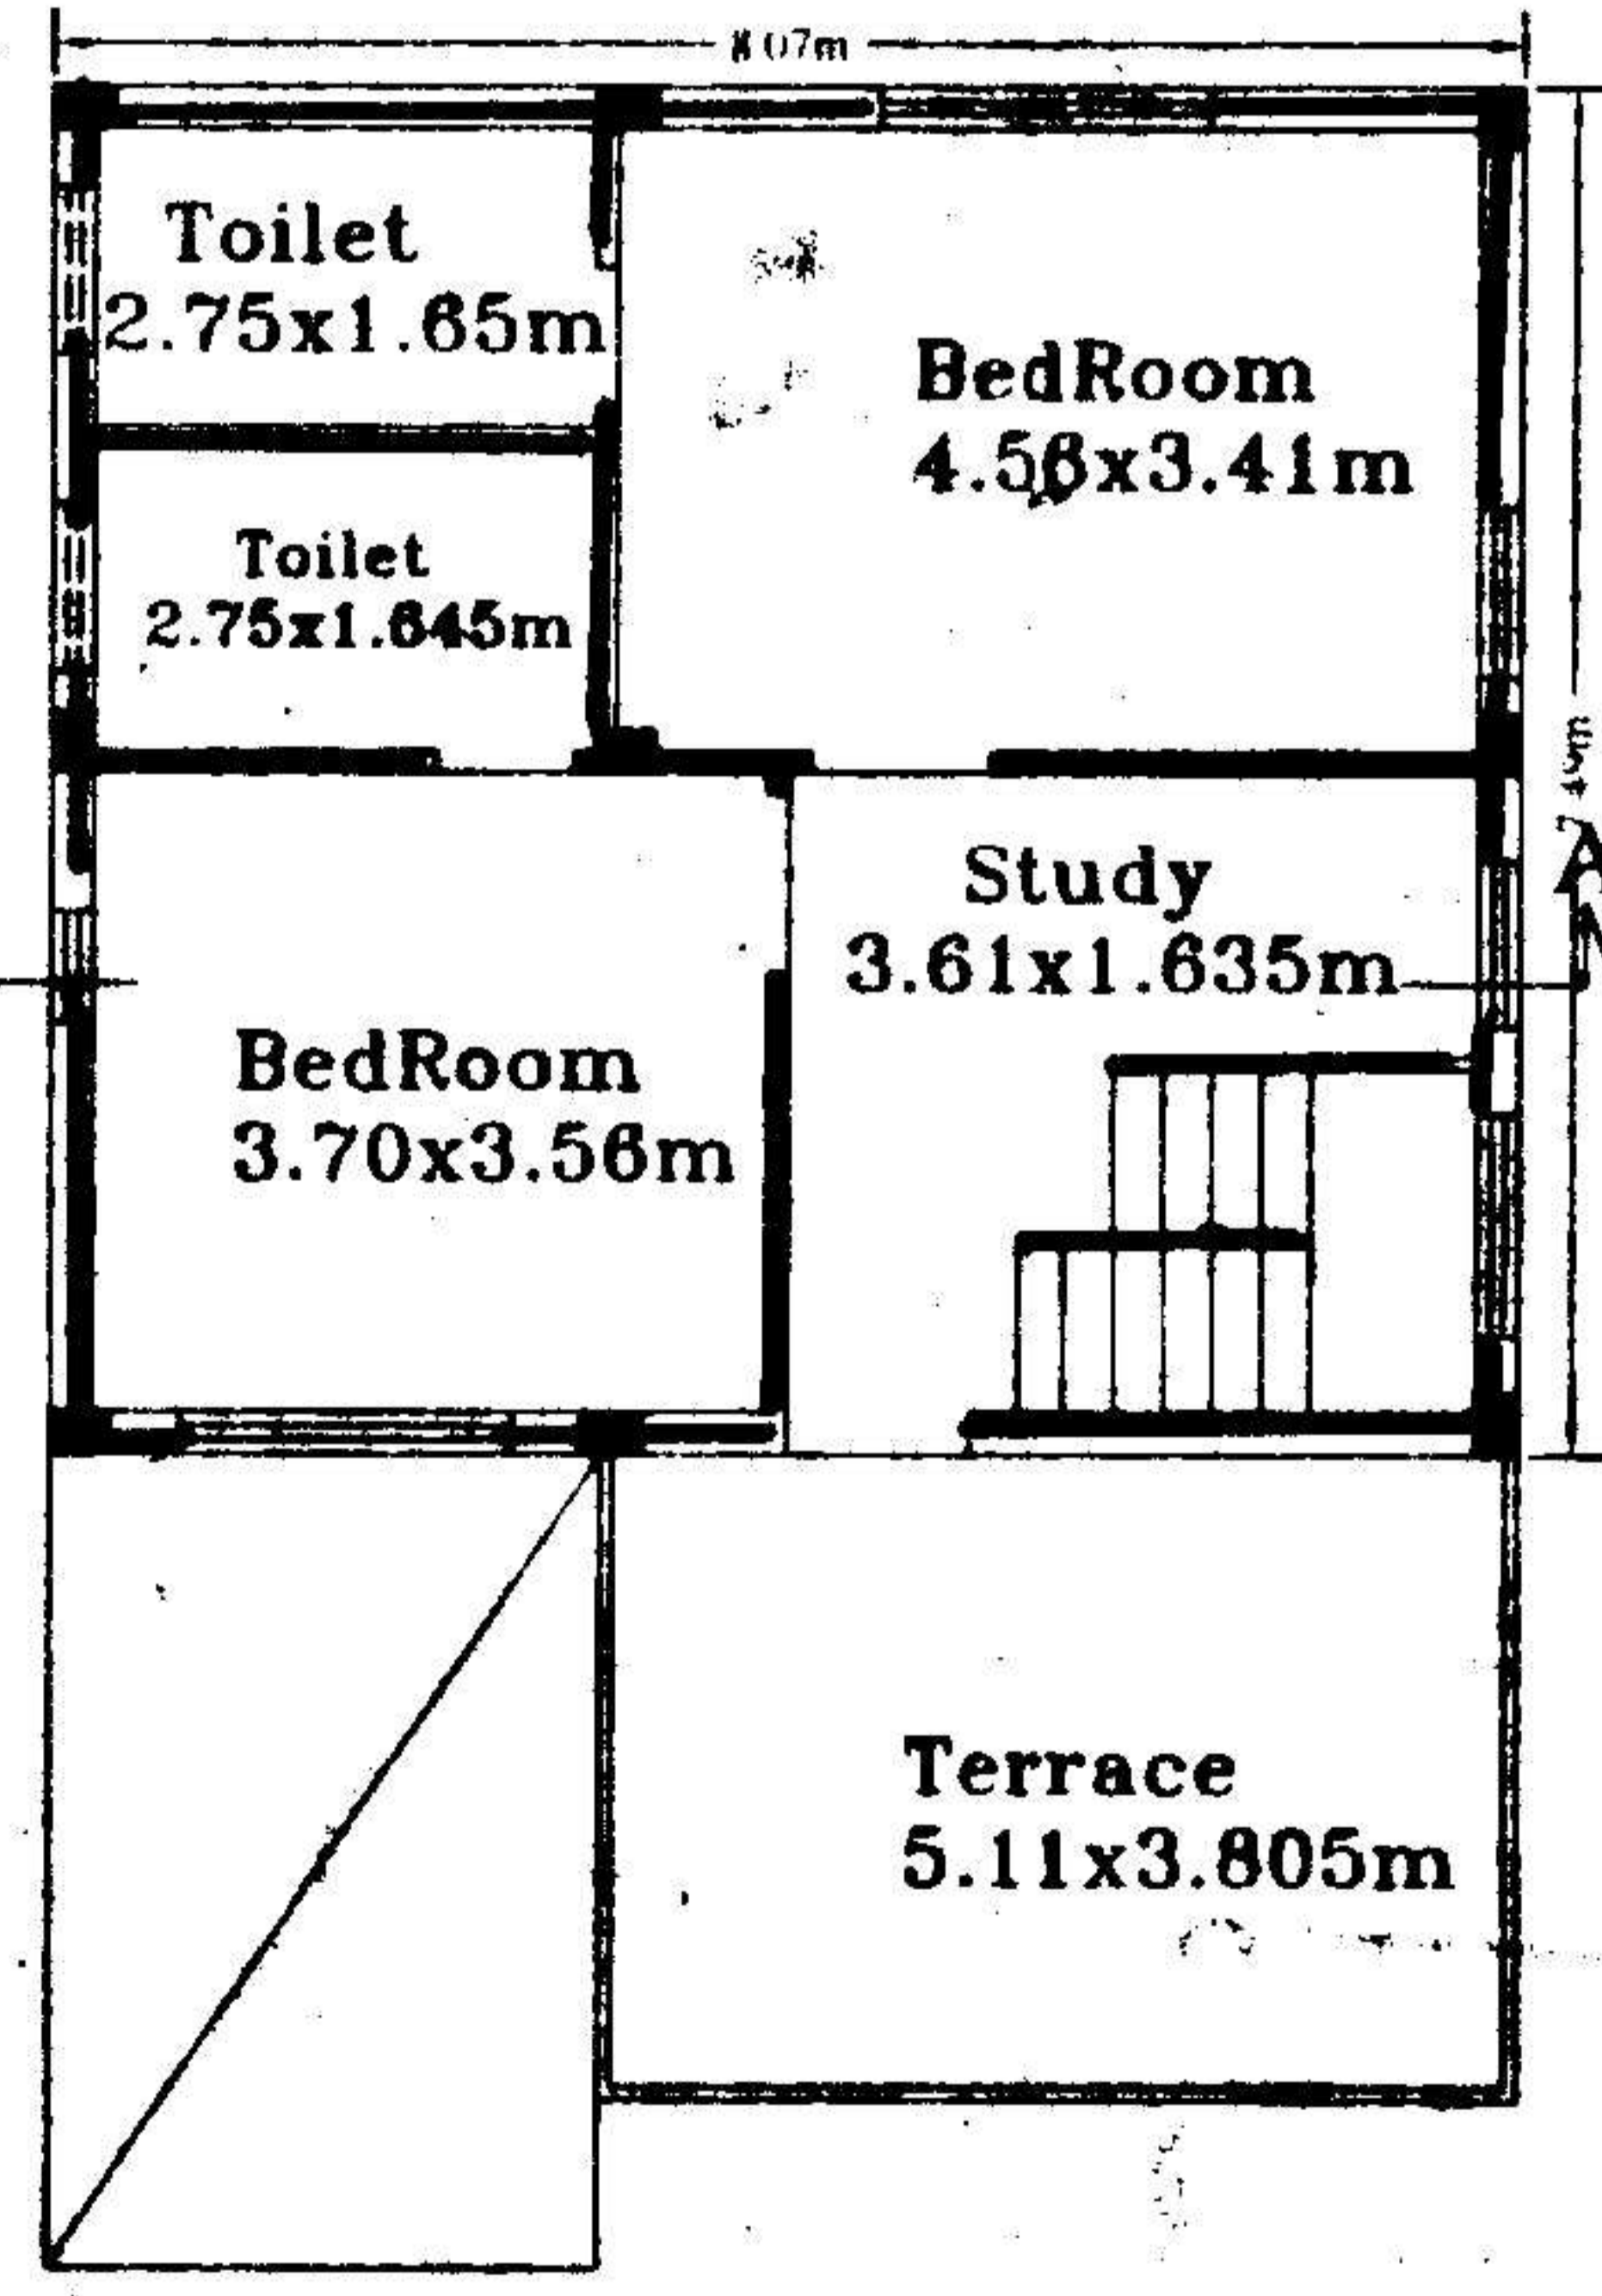

FIRST FLOOR PLAN

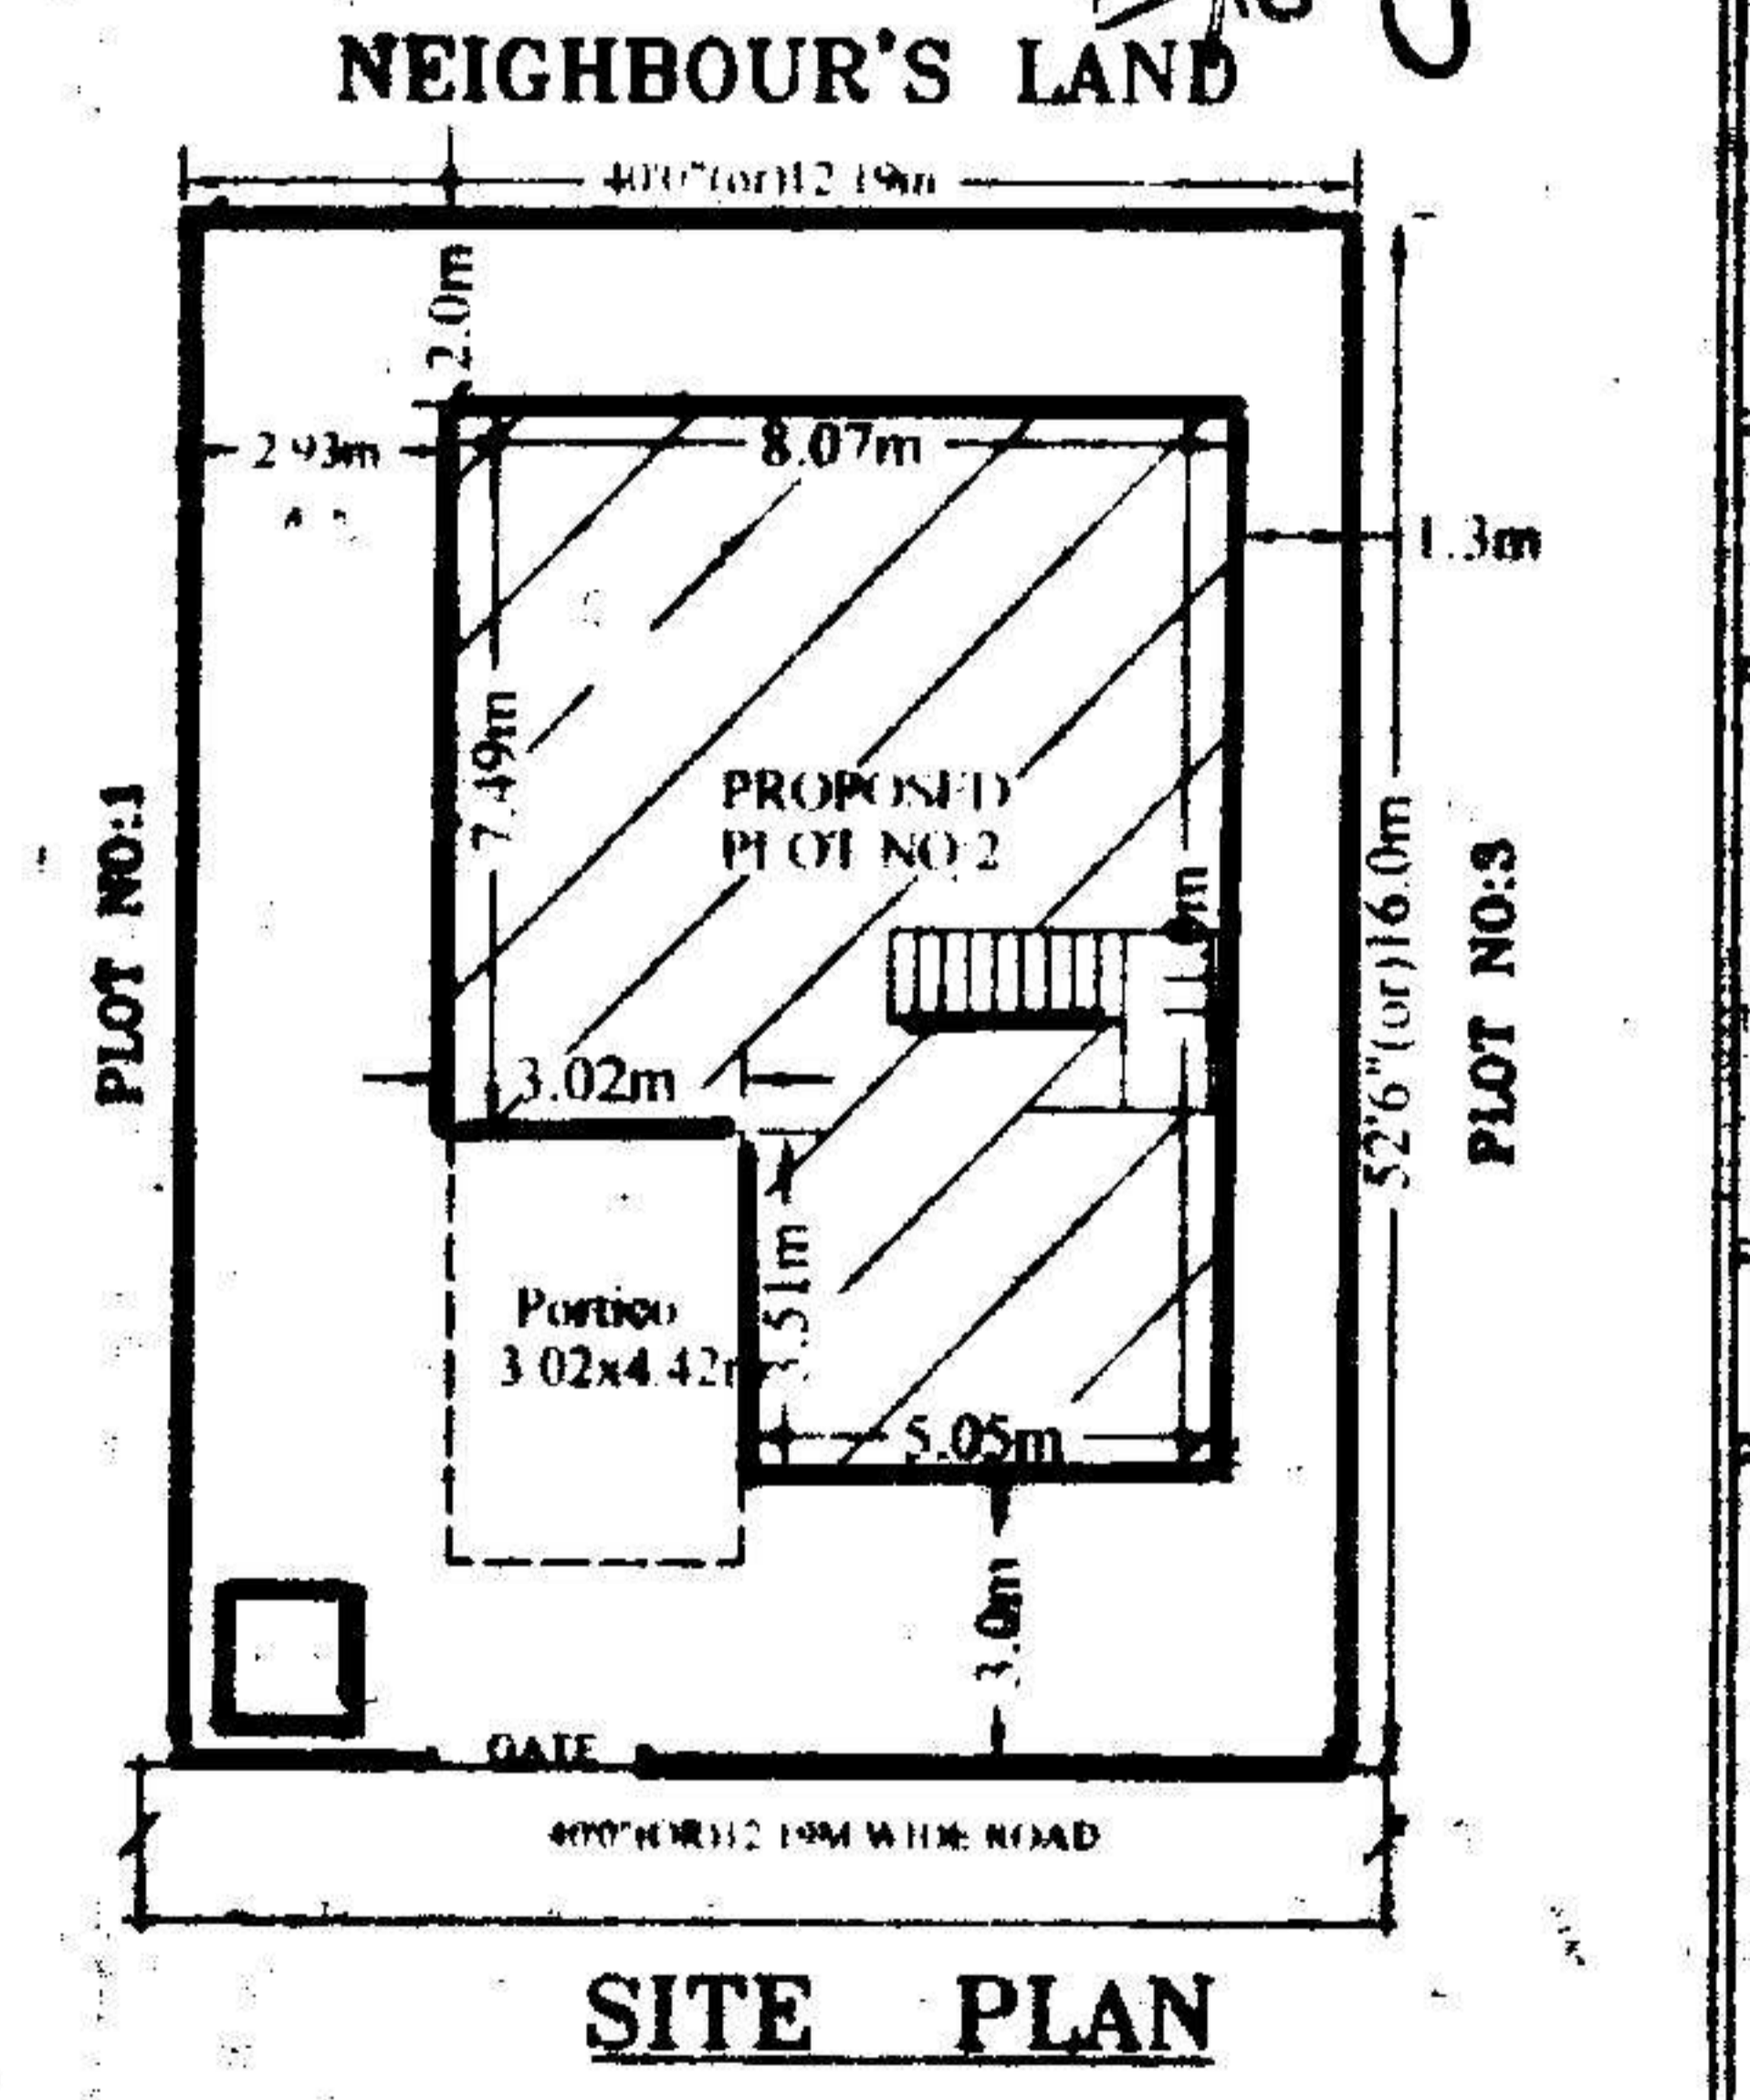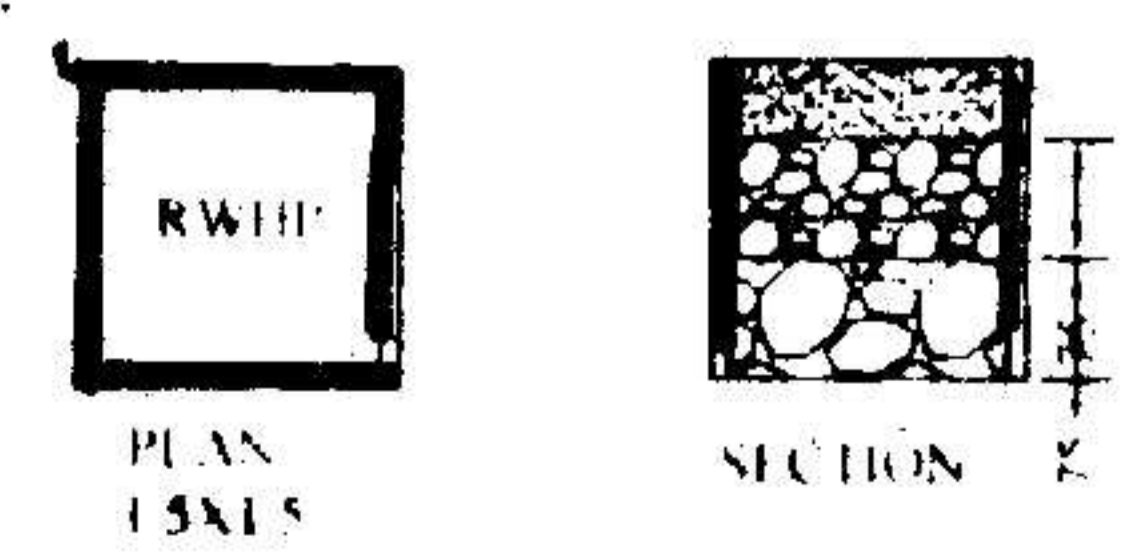

SITE PLAN

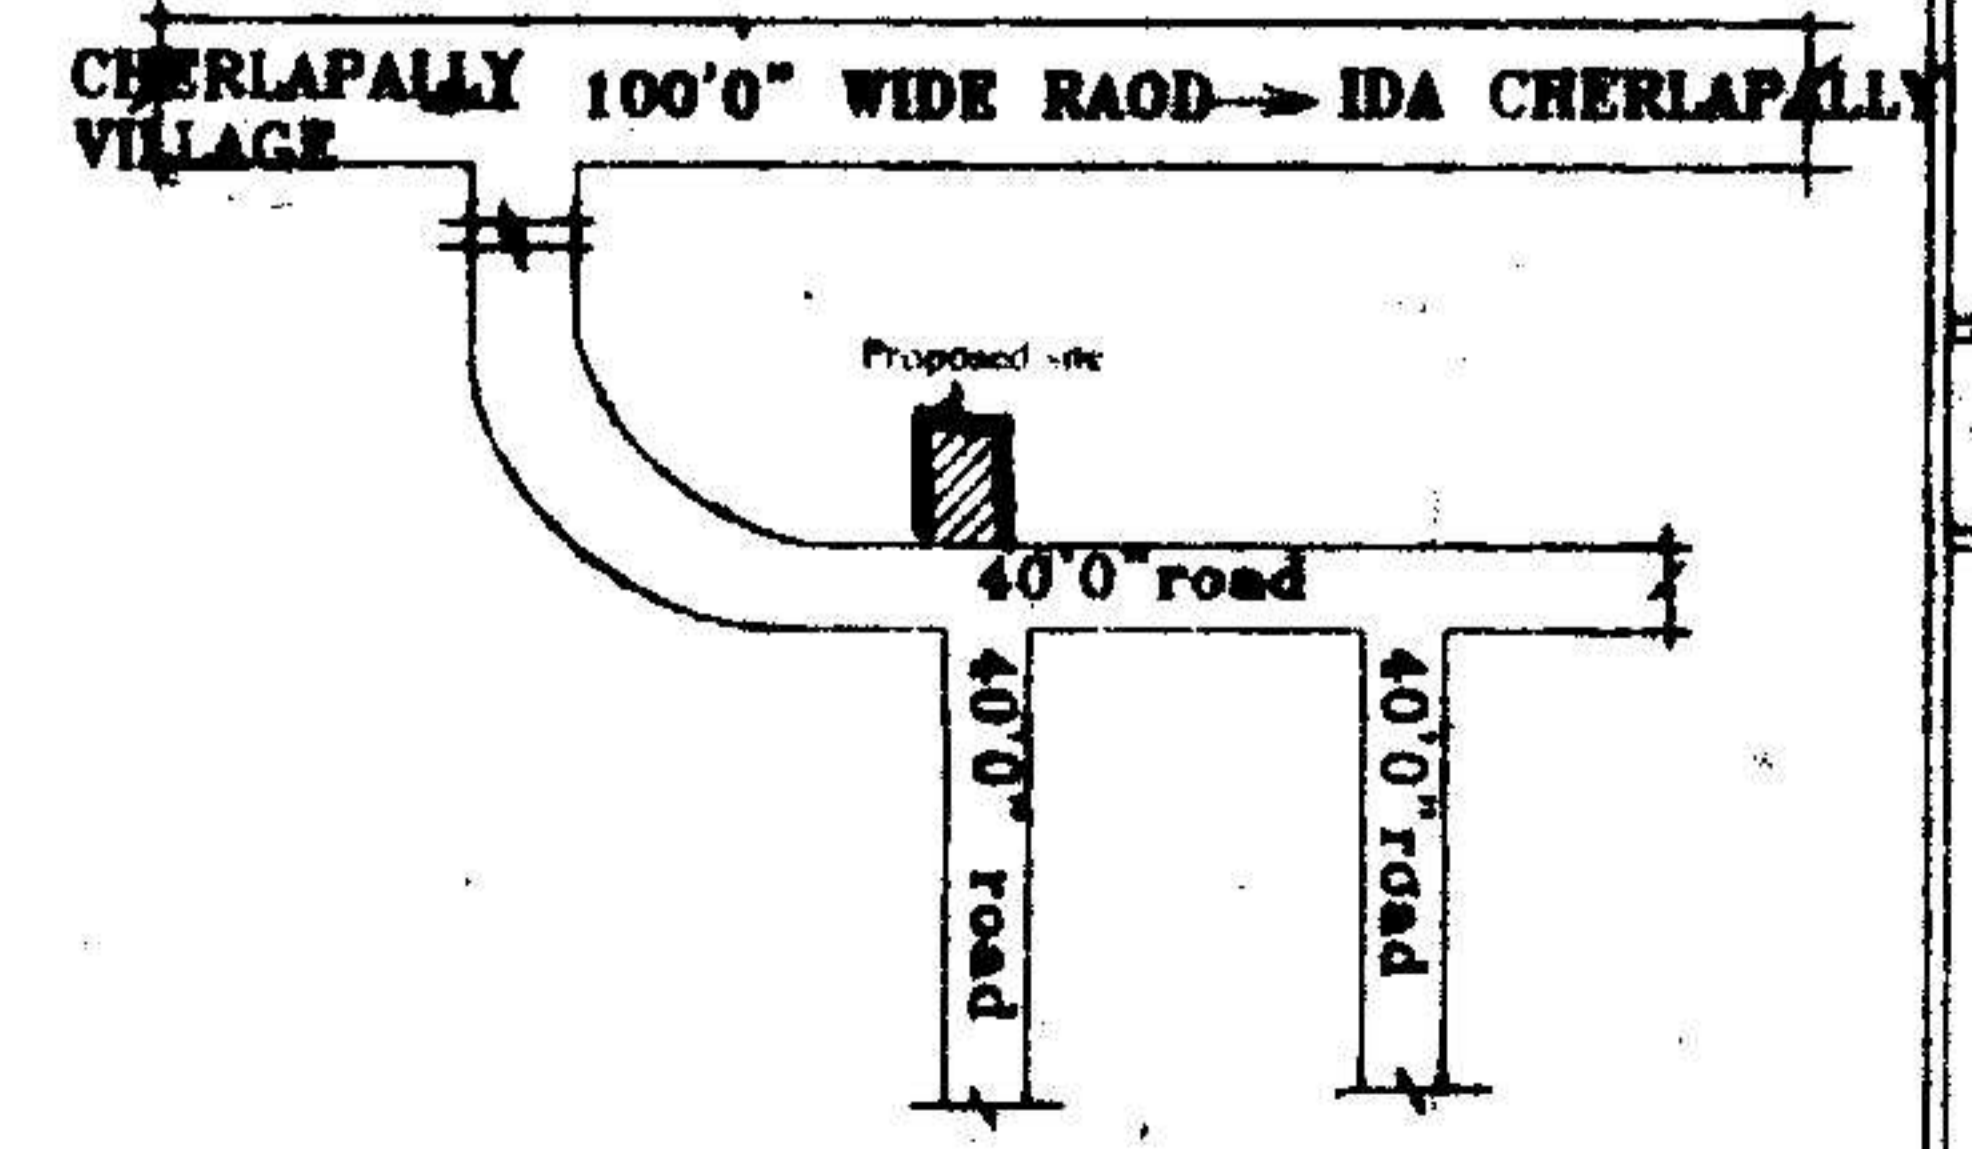

LOCATION PLAN