





The Builder/Contractor shall use the Metal, Stone, Bricks, Naga Slabs, Earth Mortar and Cement etc. from quarry lease holders with "ROYALTY TRANSFER FORM" issued by Mines and Geology Department and copy of the Proceedings shall be sent to the Assistant Director, Mines and Geology of the District.

Permission granted subject to the provisions of the Urban Land (Ceiling & Regulations) Act, 1976; Vide Proceedings No. BA/G/1203/2005-2006
 Date: 22-7-2015 Amount Collected Rs: 6949-00
 the permission sanctioned is valid upto 21-7-08
 Vide Receipt No: 151442 Dt: 12-7-05

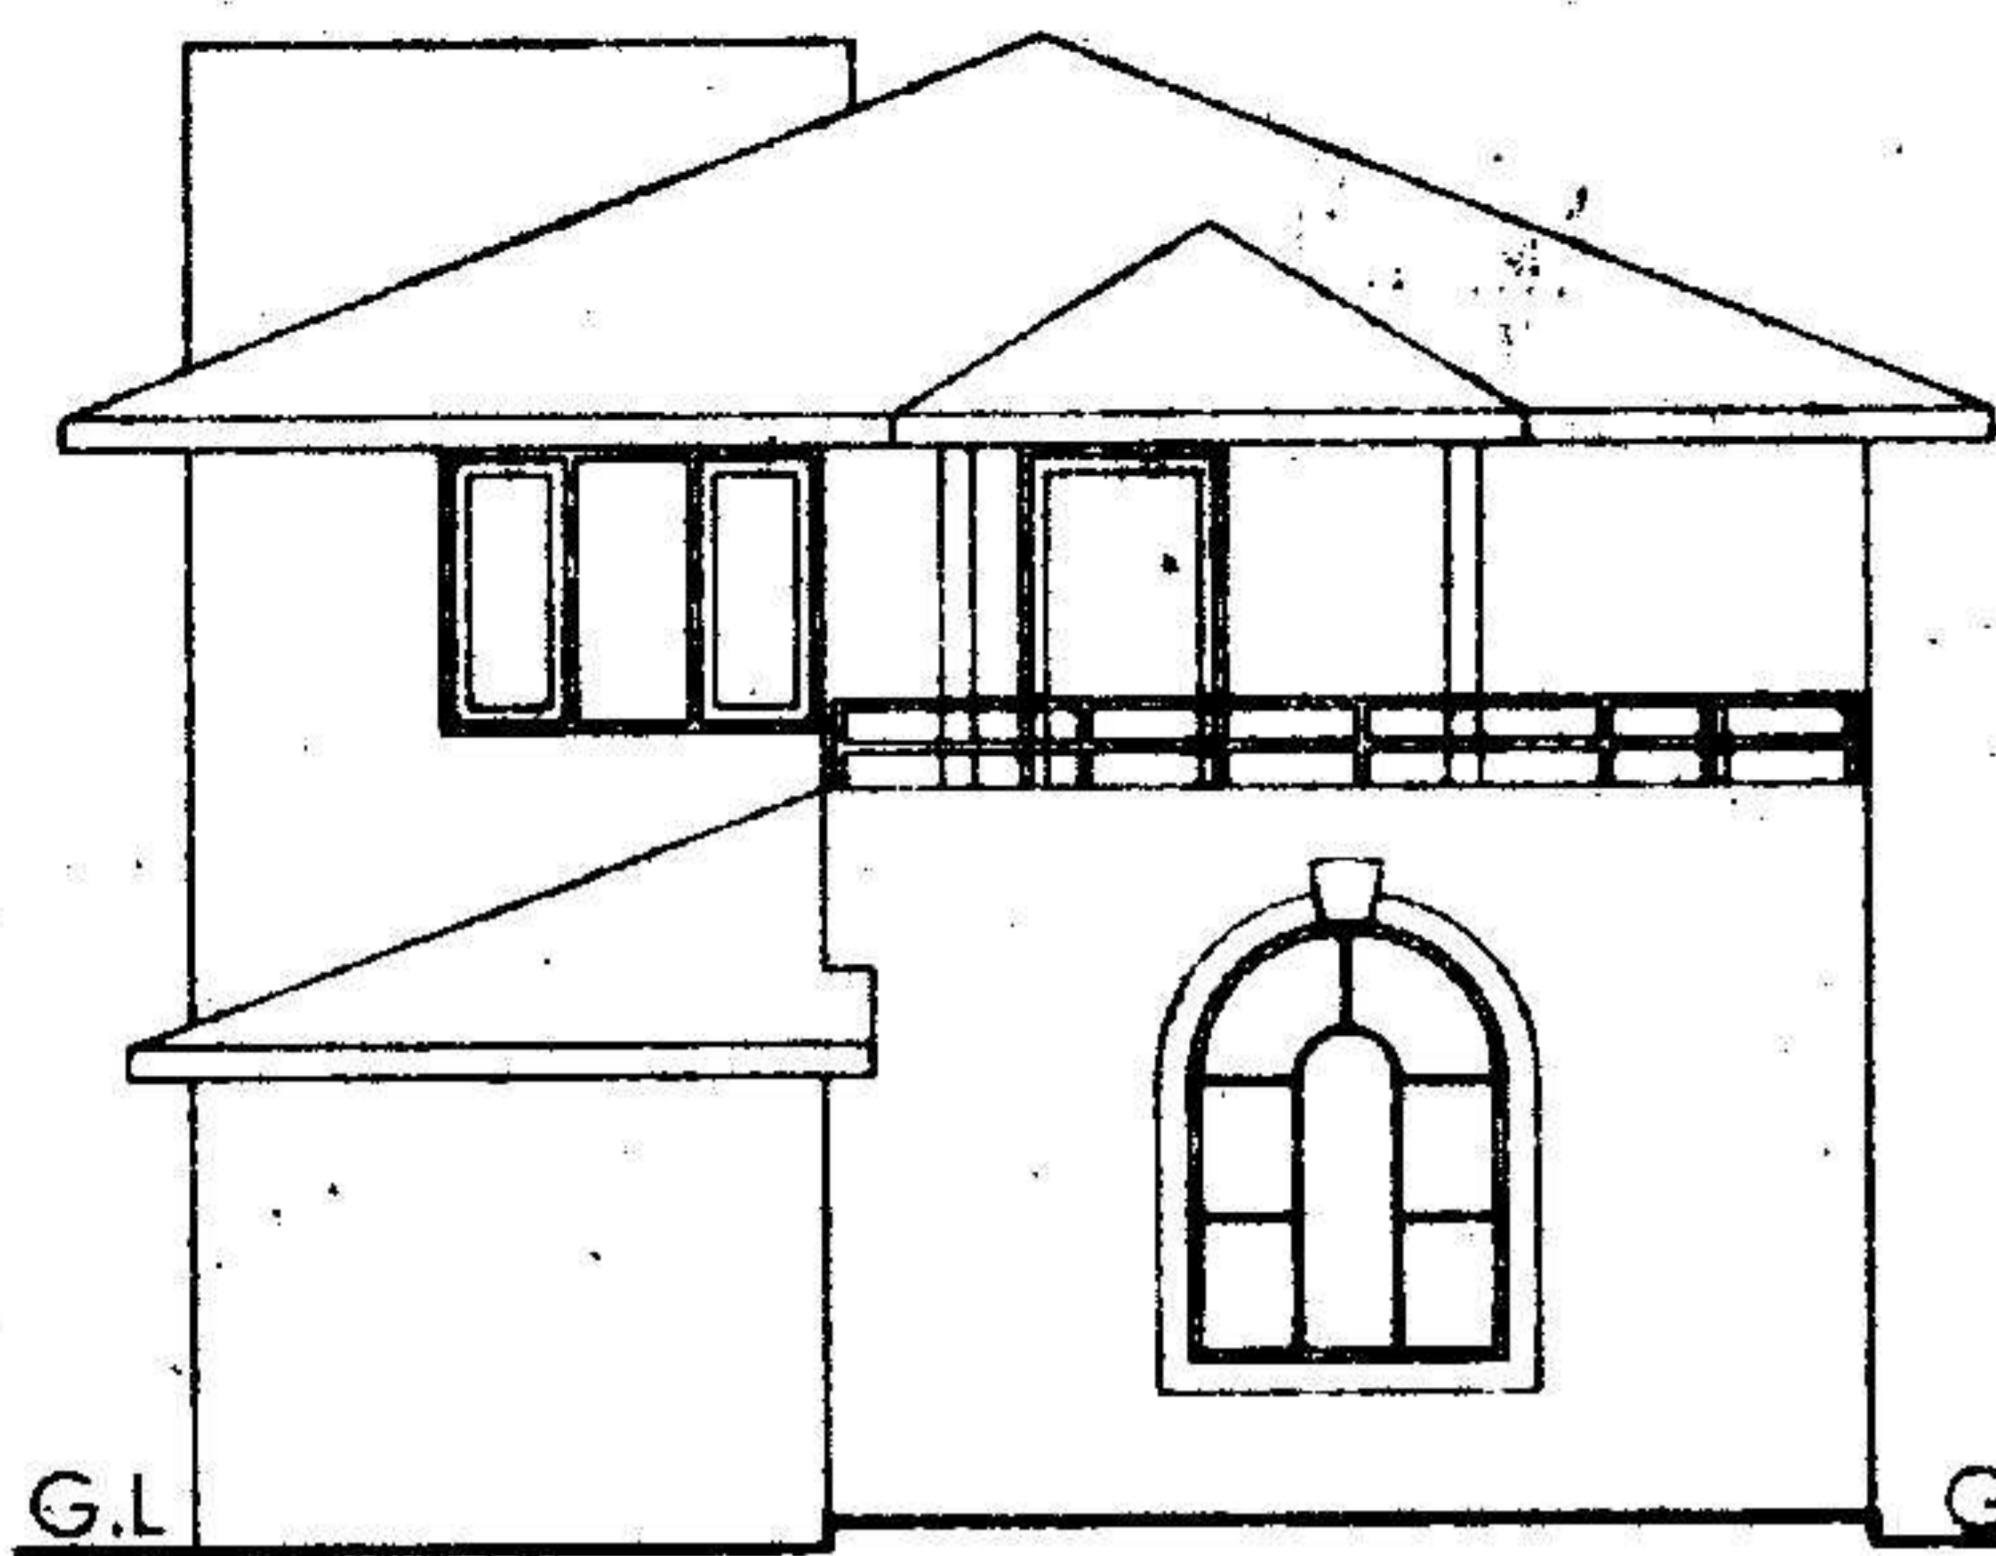

FRONT ELEVATION

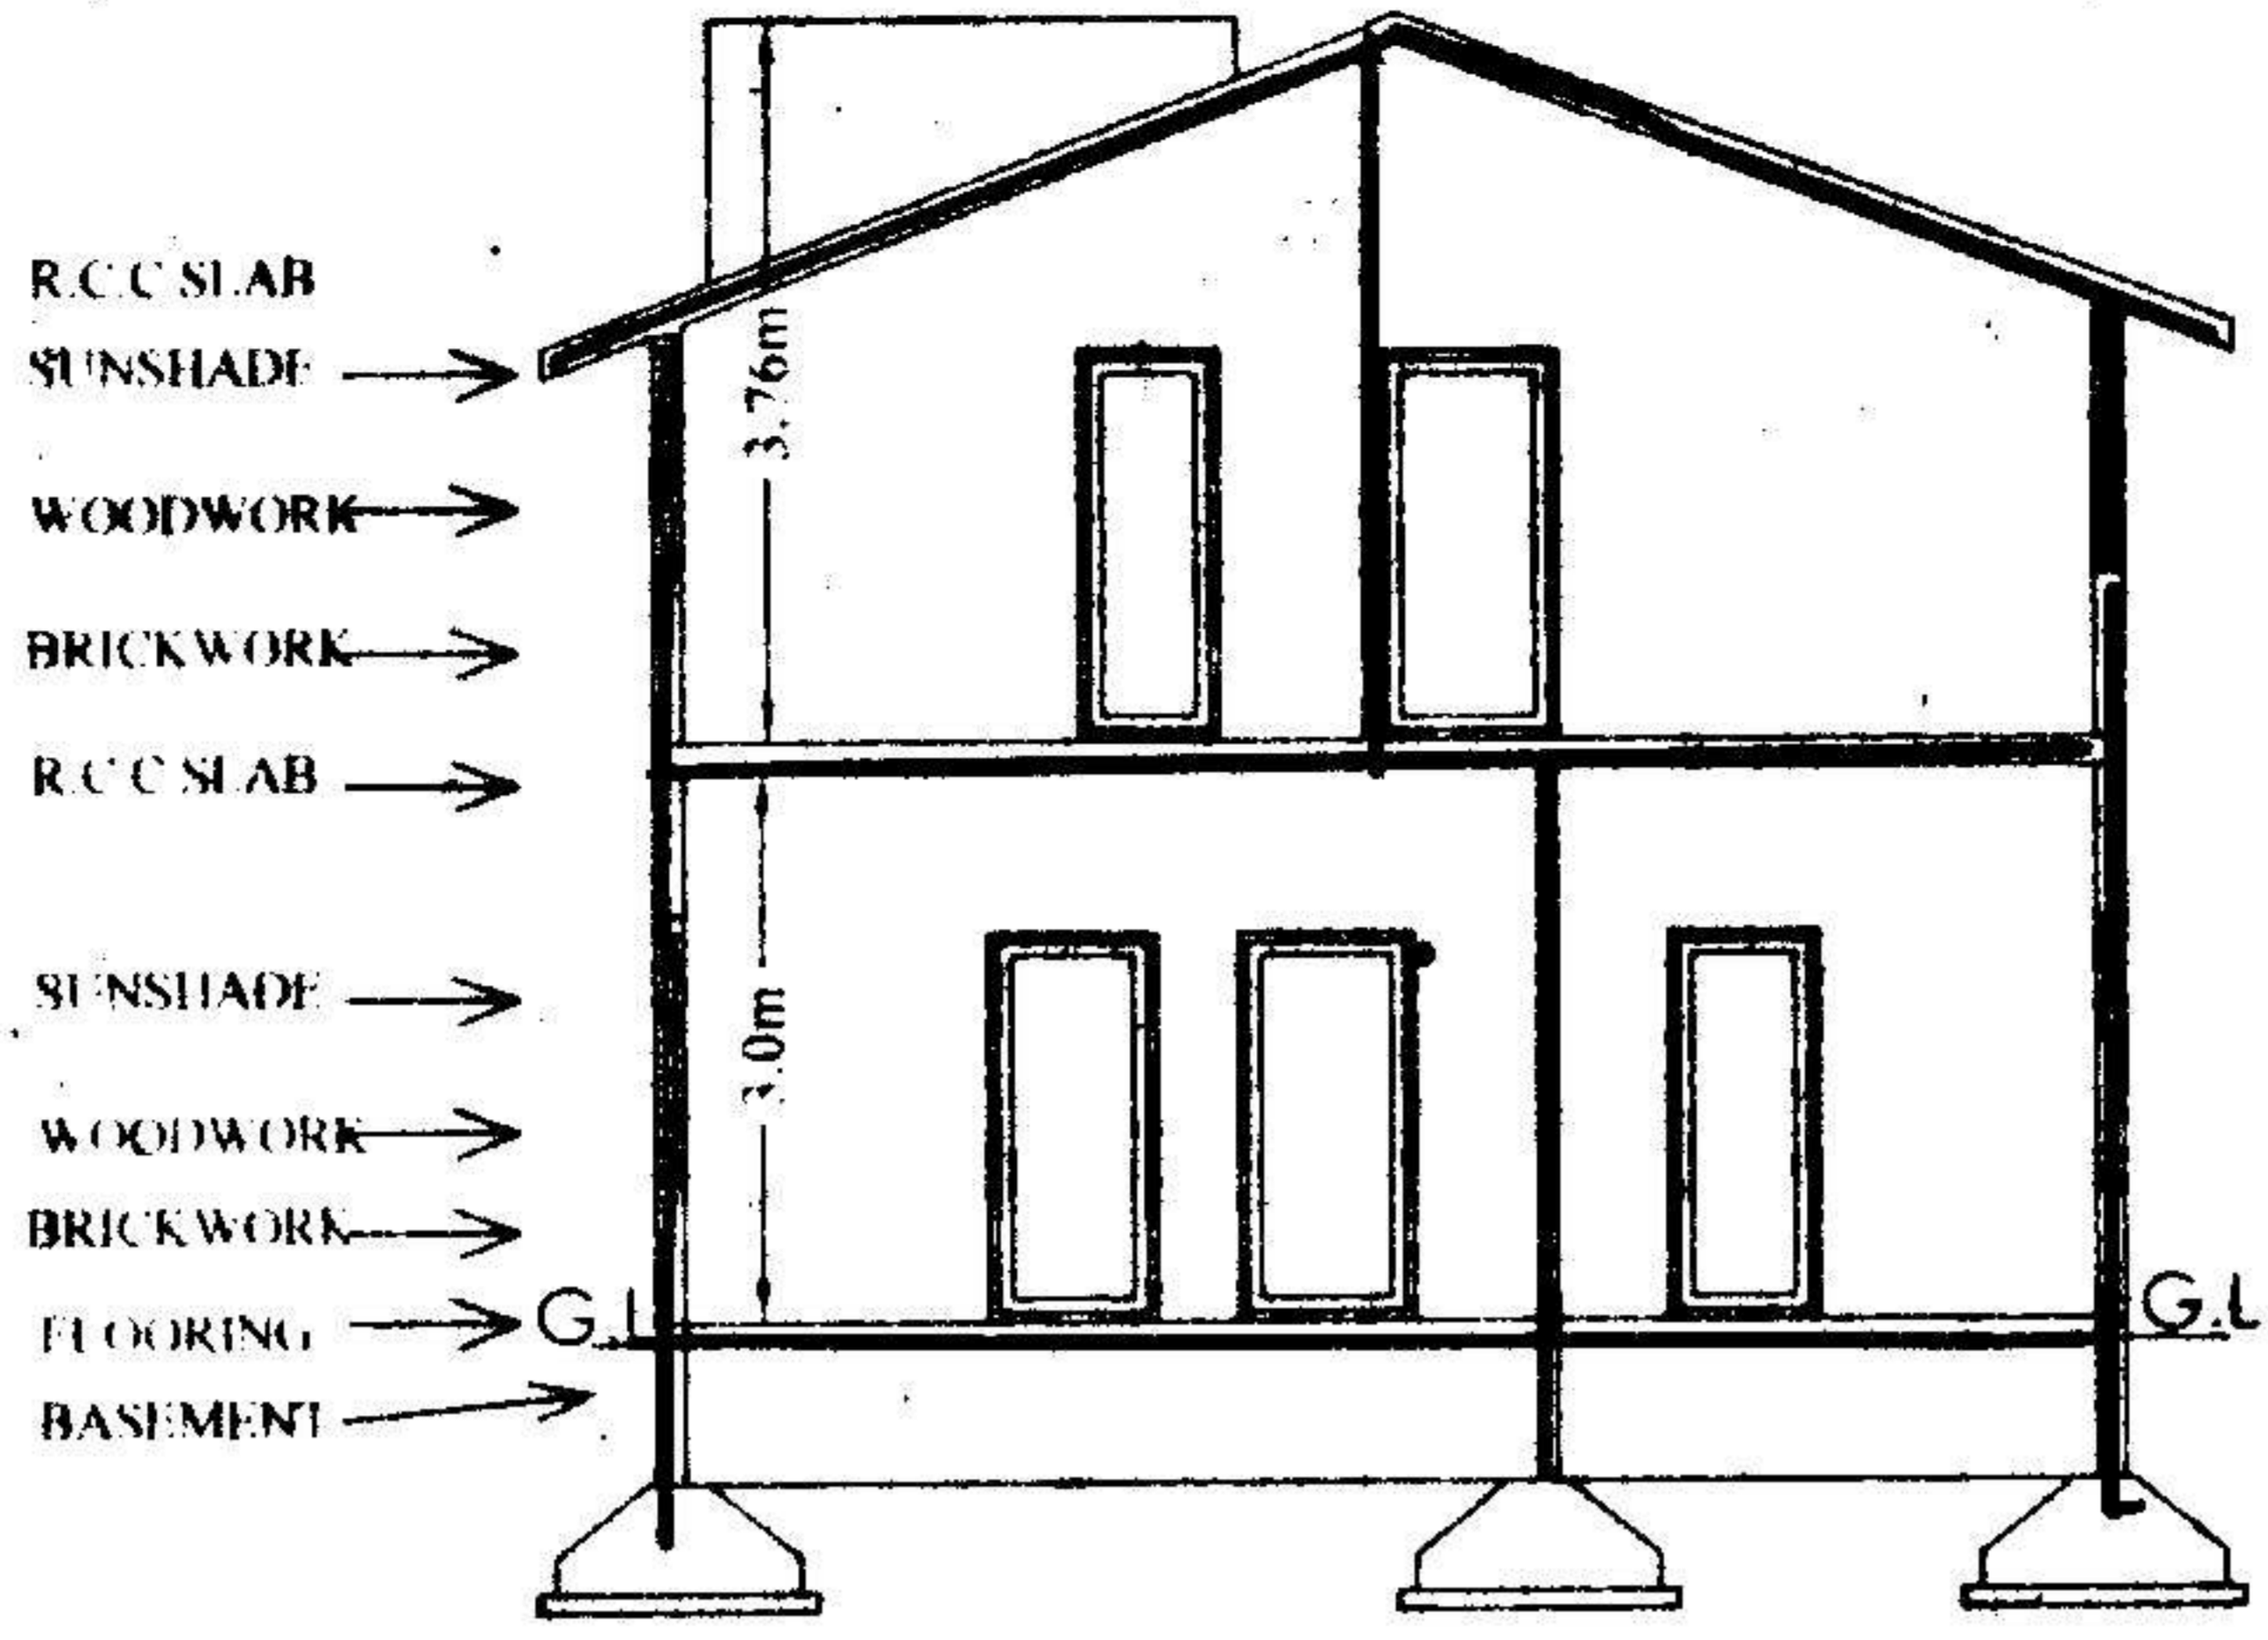

SECTION AA

- R.C.C SLAB
- SUNSHADE
- WOODWORK
- BRICKWORK
- R.C.C SLAB
- SUNSHADE
- WOODWORK
- BRICKWORK
- FLOORING
- BASEMENT

PLAN SHOWING THE PROPOSED GROUND & FIRST FLOOR RESIDENTIAL BUNGALOW ON PLOT NO:5, FORMING A PART OF SURVEY NOS. 35 TO 39 SITUATED AT "SILVER OAK BUNGALOWS" CHERLAPALLY (V), KAPRA MUNICIPALITY, R. R. DIST.

BELONGING TO:
 M/S MEHTA & MODI HOMES, REP.BY ITS MANAGING PARTNER
 MR. SOHAM MODI S/O. MR. SATISH MODI

SPECIFICATION

- | | |
|--------------------------|---------------|
| 1. FOUNDATION | C.C.BED |
| 2. BASEMENT | C.R.S MASONRY |
| 3. SUPERSTRUCTURE | BRICK MASONRY |
| 4. COLUMNS, BEAMS, SLABS | R.C.C. 1:2:4 |
| 5. PLASTERING | C.M IN 1:6 |
| 6. FLOORING | MARBLE |
| 7. DOORS & WINDOWS | TEAK WOOD |

REFERENCE:

PROPOSED
 EXISTING
 SCALE : 1:100 & 1:200

JHONER

D : 1.06X2.0 W : 1.8X1.2
 D1 : 0.91X2.0 W1 : 1.5X1.2
 D2 : 0.76X2.0 W2 : 1.2X1.2
 V : 0.92X0.61 W3 : 1.8X.91

AREAS

TOTAL PLOT AREA	170.77 Sq.Mtrs (OR) 204.16 Sq.Yds
GROUND PLINTH	78.17 Sq.mtrs
FIRST PLINTH	60.44 Sq.mtrs
TOTAL PLINTH AREA	138.61 Sq.mtrs
FLOOR SPACE INDEX COVERAGE	1:0.81 45.77%
OPEN AREA	92.6 Sq.mtrs
COMPOUND WALL	53.35 Rmtrs


OWNERS SIGN

For Mehta and Modi Homes


 Partner

ARCHITECT SIGN


M. RAJA RAO D.ARCH.E
 Licensed Surveyor L.No.Q1/6734/99
 Kapra Municipality Hyderabad-92

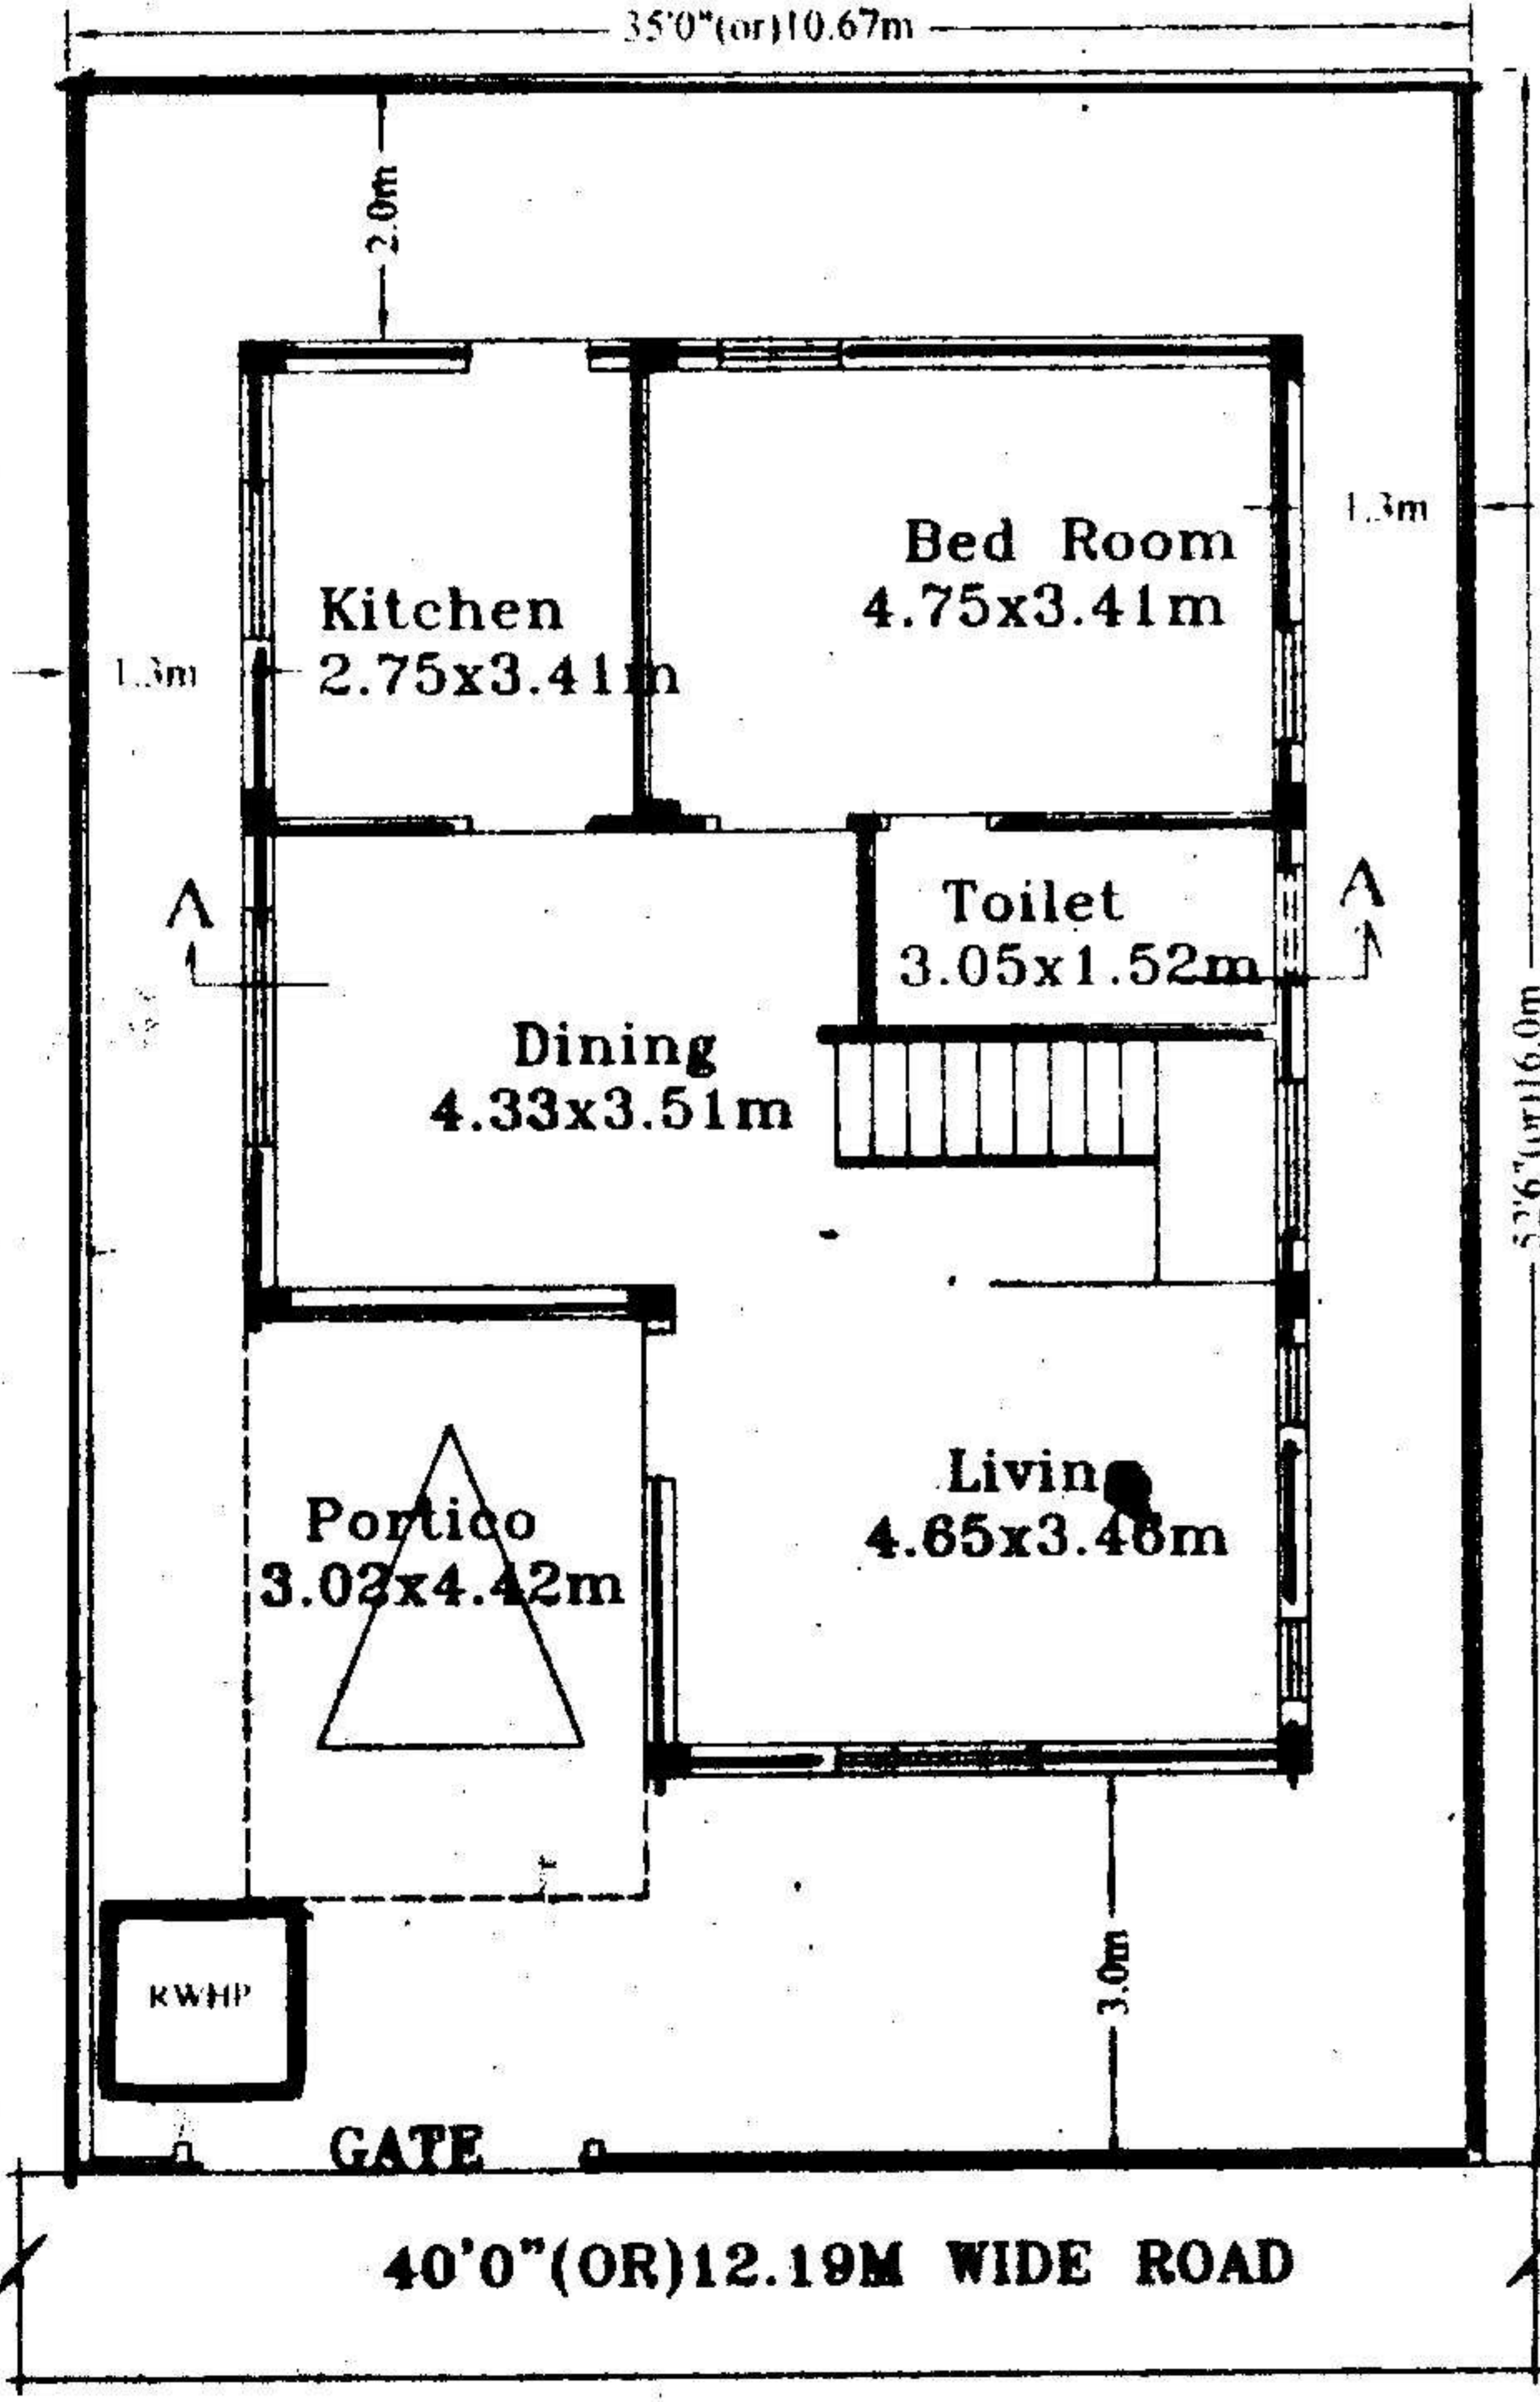


GROUND FLOOR PLAN

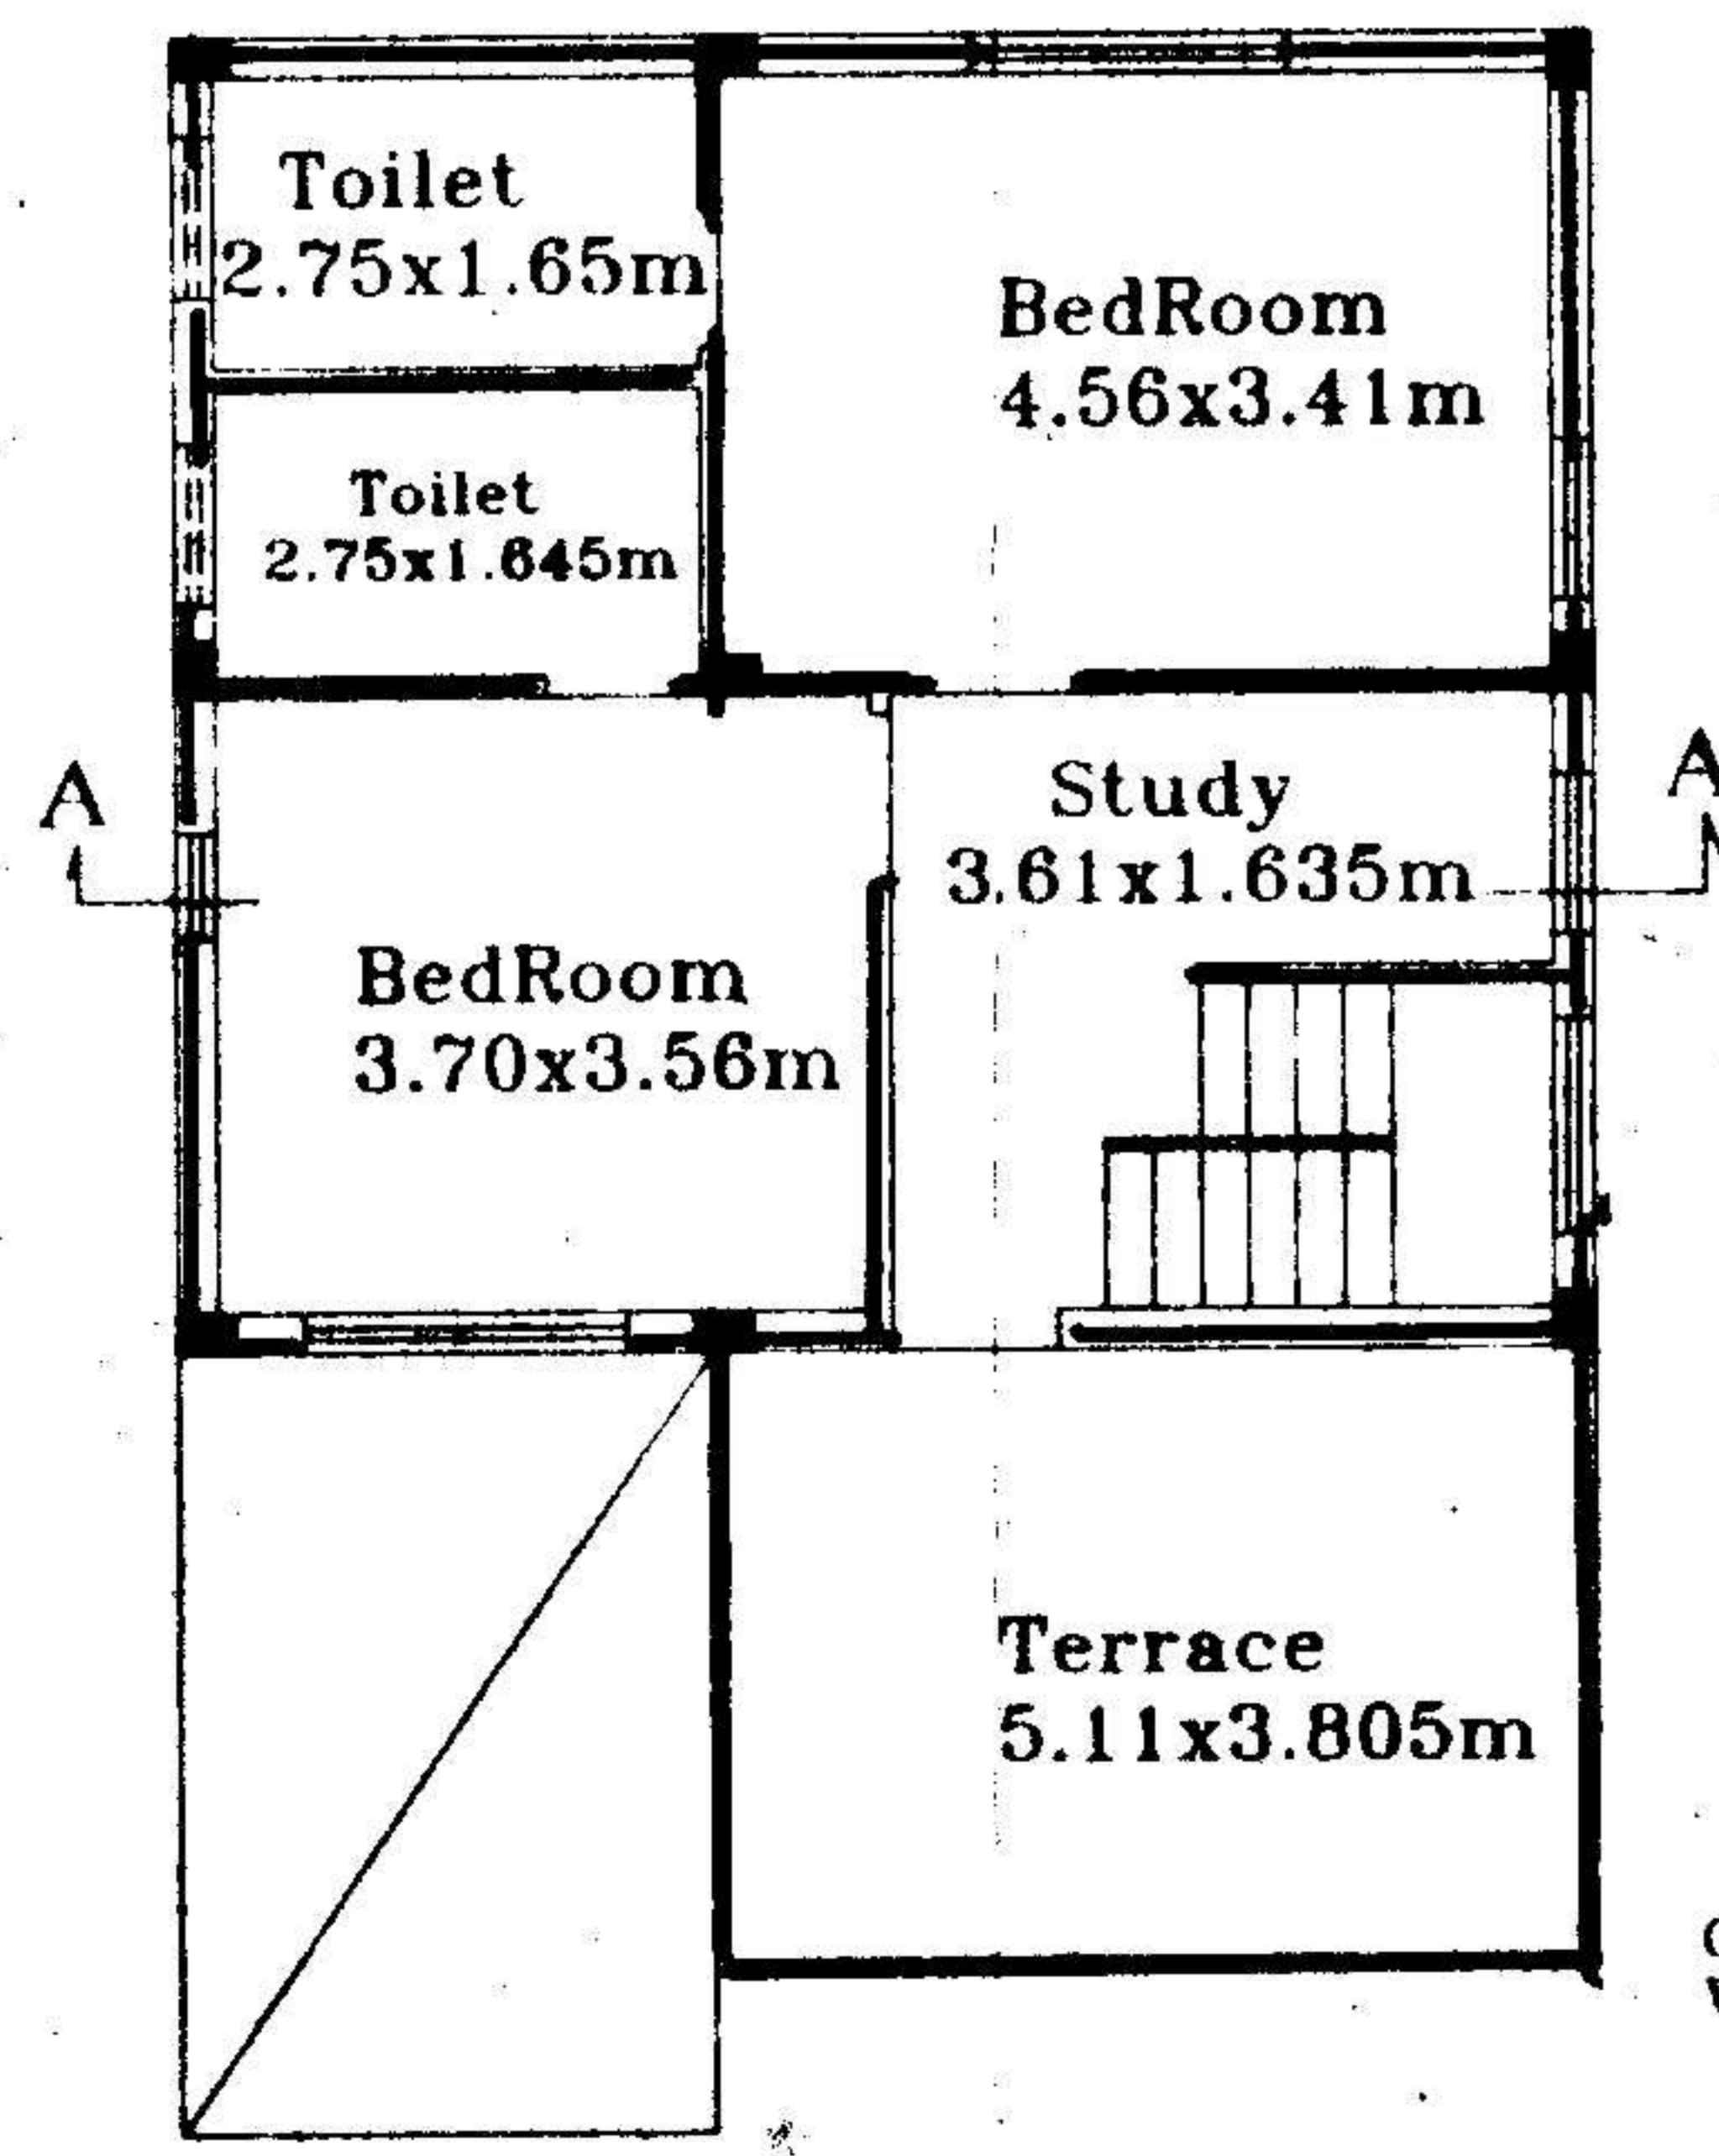


FIRST FLOOR PLAN

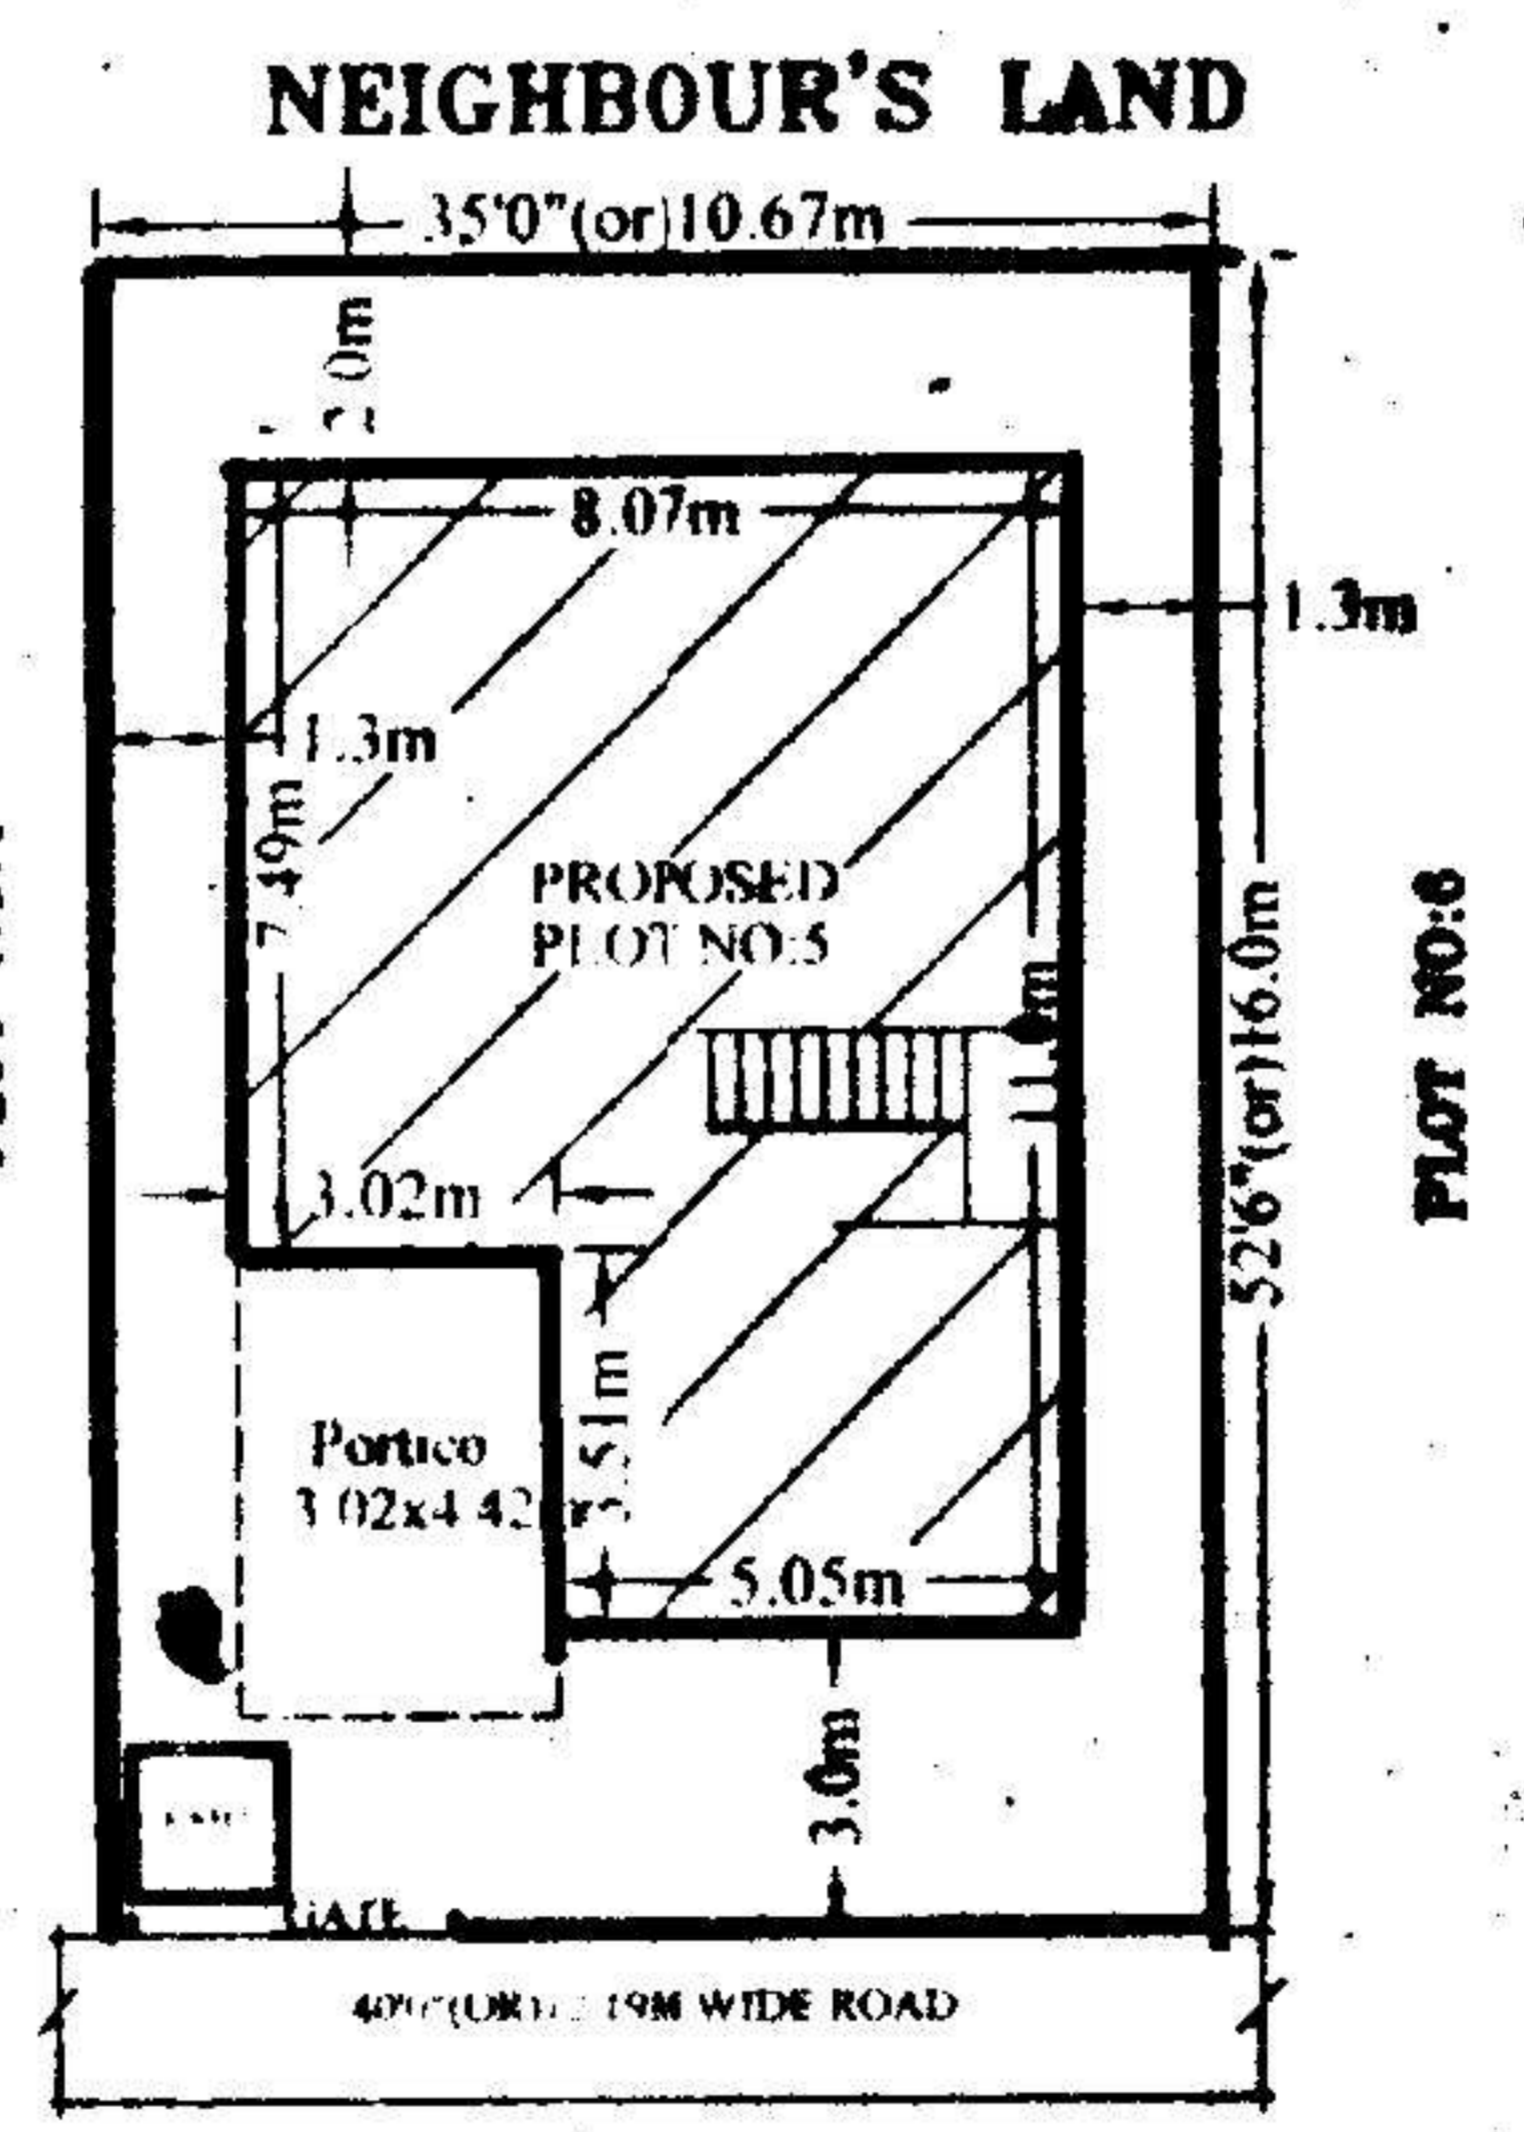

SITE PLAN

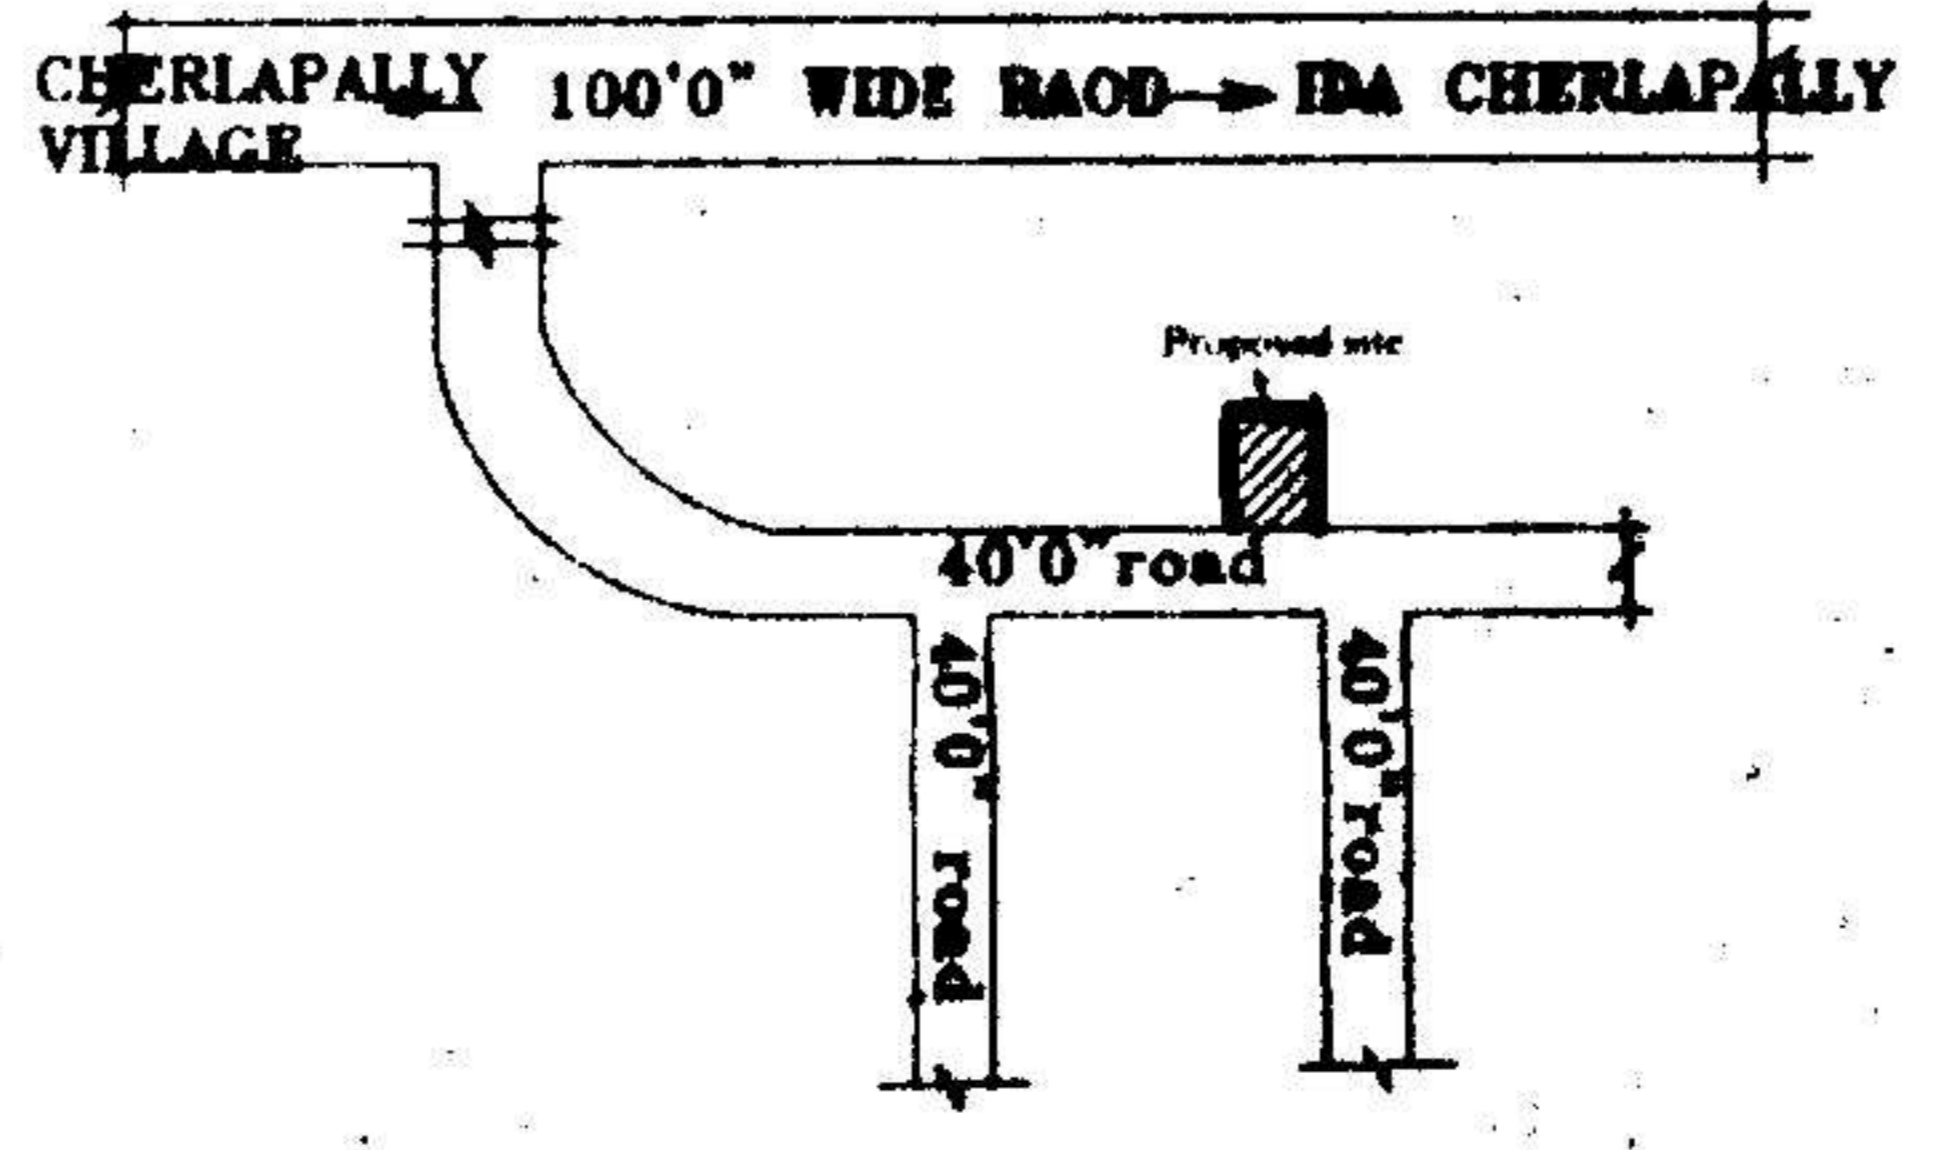

LOCATION PLAN

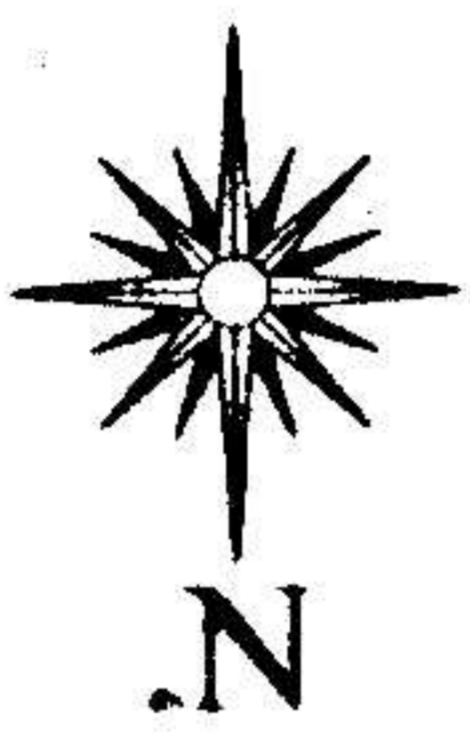

Commissioner
 Kapra Municipality
 R. R. Dist.
 22/7