


FRONT ELEVATION

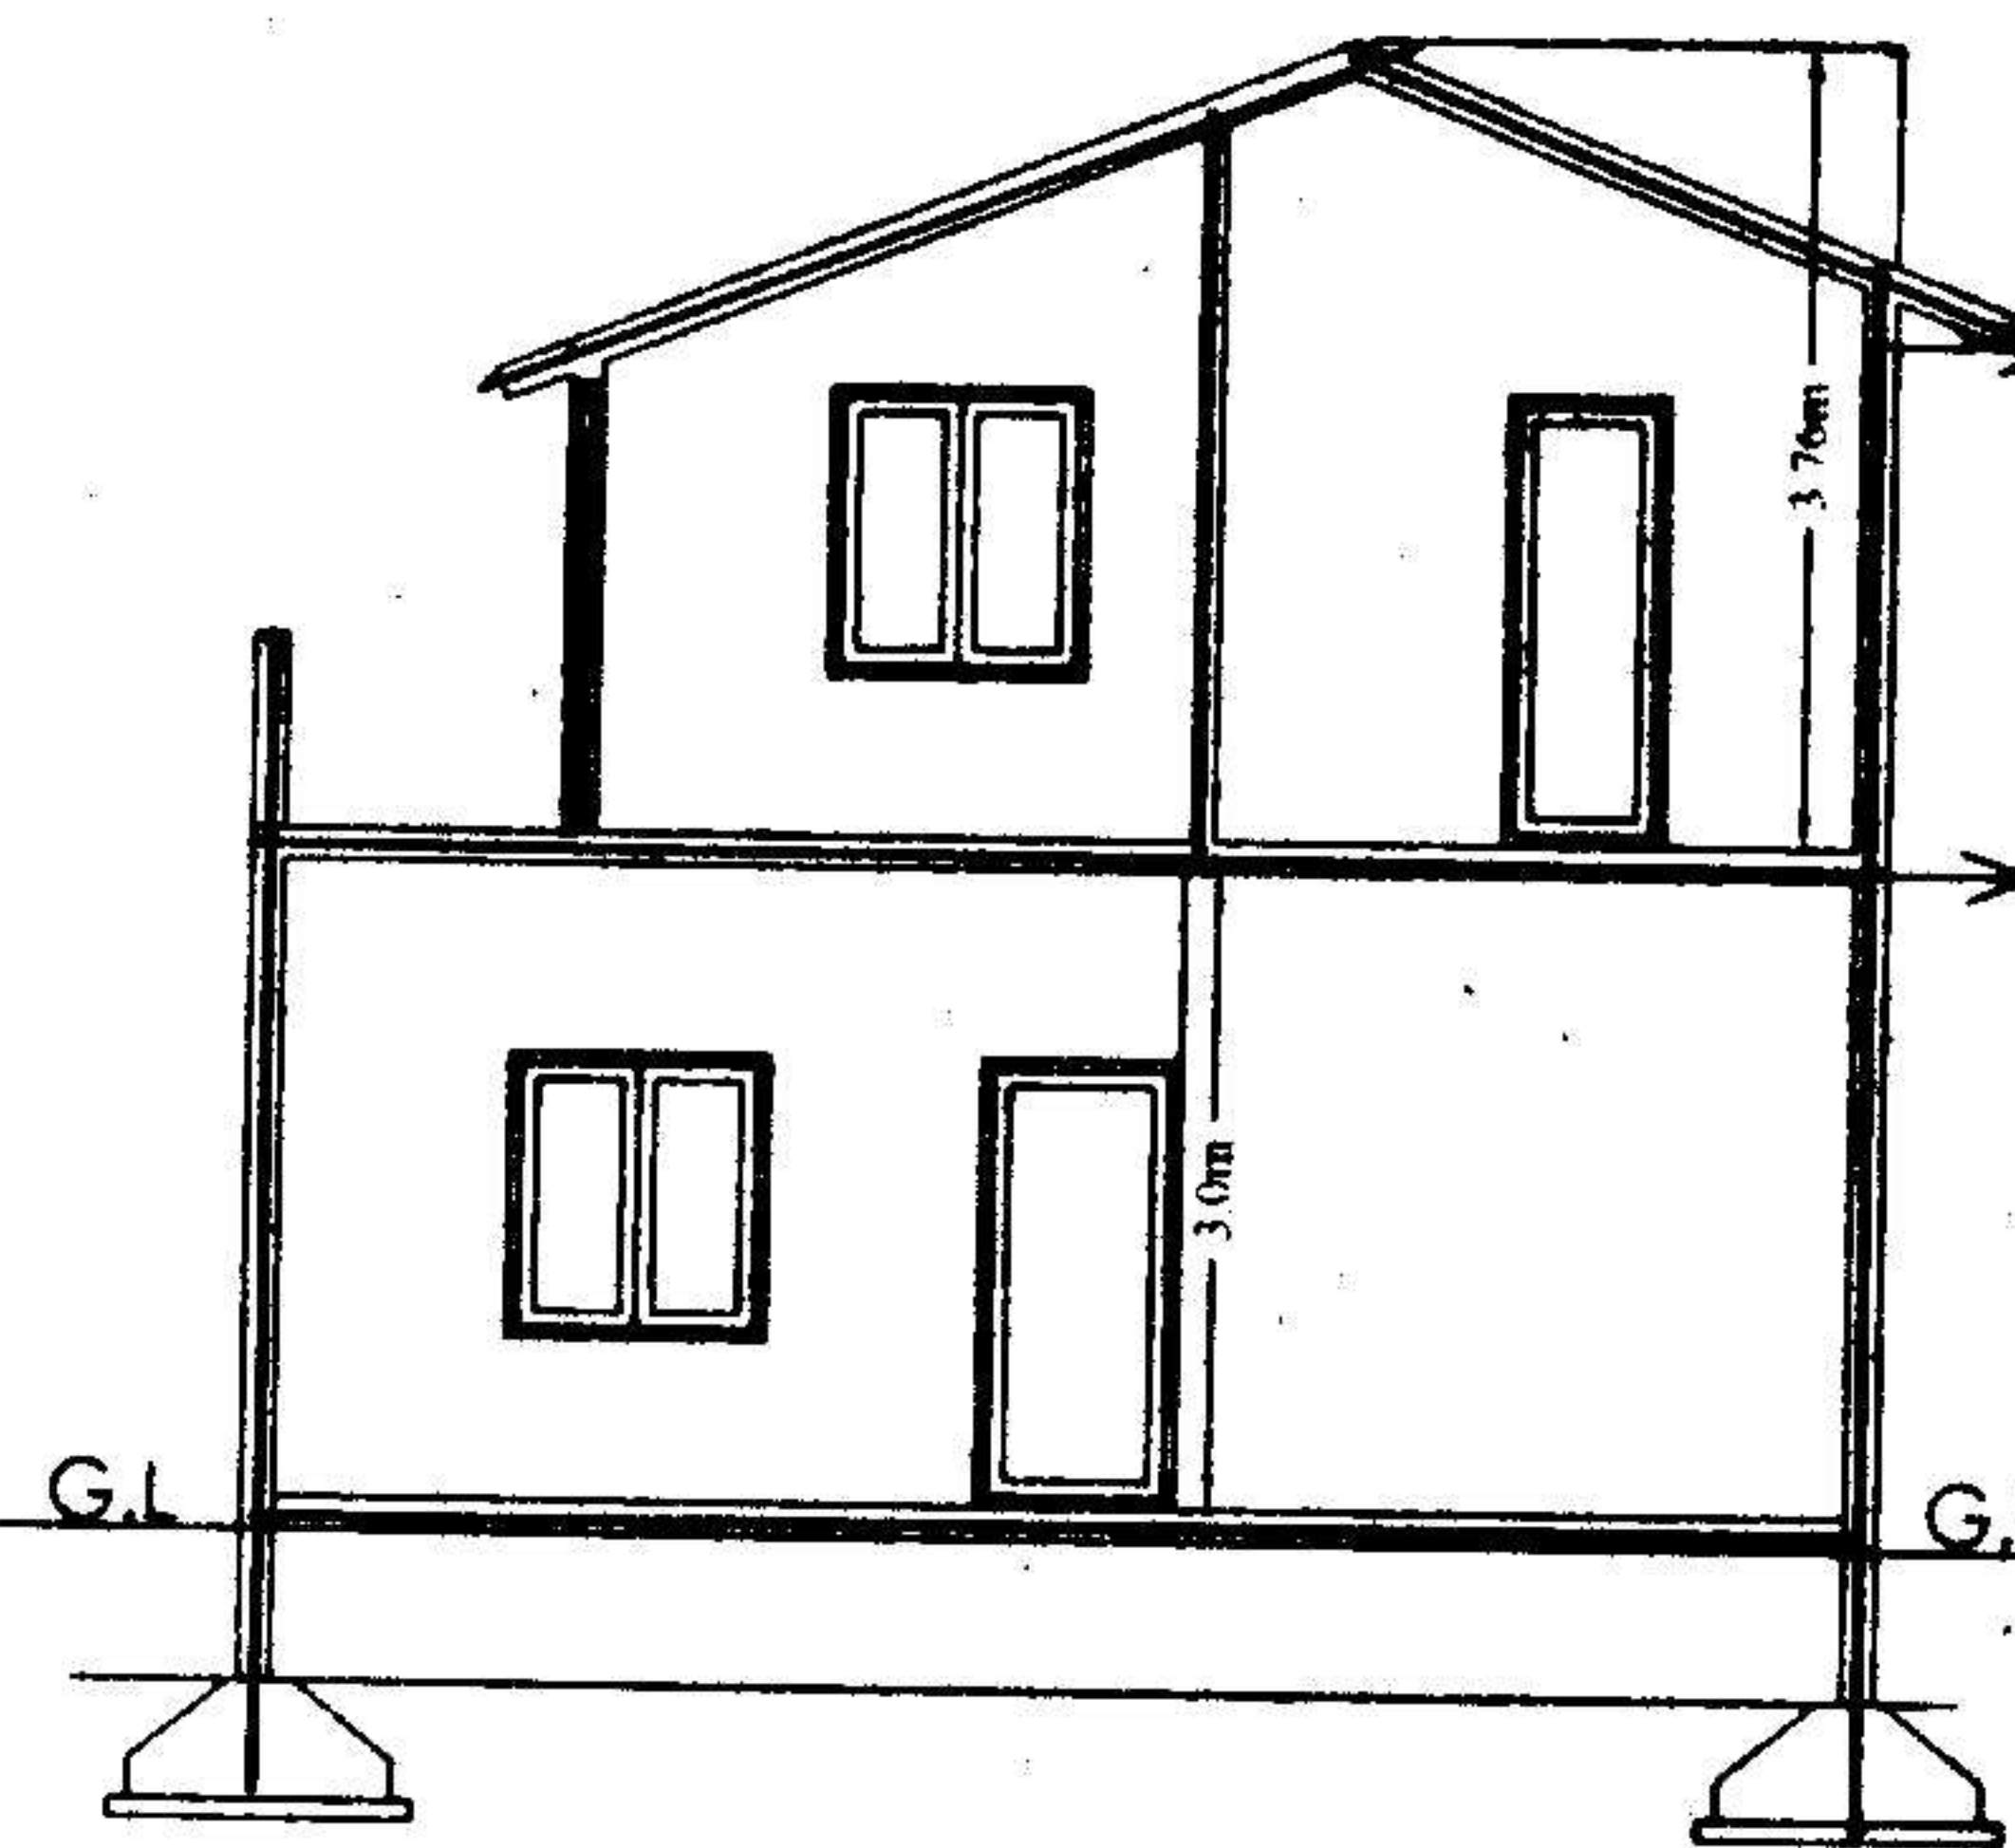

SECTION AA




R.C.C SLAB  
SUNSHADE  
WOODWORK  
BRICKWORK  
R.C.C SLAB  
SUNSHADE  
WOODWORK  
BRICKWORK  
FLOORING  
BASE

The Builder/Contractor should obtain the Metal, Stone, Marble, Tiles Slabs, Earth Mortar and Gravel etc., from quarry license holders with "ROYALTY TRANSIT FORM" issued by Mines and Geology Department and copy of the Proceedings shall be sent to the Assistant Director, Mines and Geology of the District.

Permission granted subject to the provisions of the Urban Land (Ceiling & Regulations) Act, 1976; Vide Proceedings No. BAG/1223/2005/2006  
Date: 27-7-2005 Amount Collected Rs: 6986-00  
the permission sanctioned is valid upto 26-7-08  
Vide Receipt No: 151719 16-7-05



PLAN SHOWING THE PROPOSED GROUND & FIRST FLOOR RESIDENTIAL BAUNGLOW ON PLOT NO:43, IN SURVEY NOS: 35 TO 39 SITUATED AT "SILVER OAK BAUNGLOWS" CHERLAPALLY (V) KAPRA MUNICIPALITY, R.R.DIST. BELONGING .TO: M/S MEHTA & MODI HOMES, REP.BY ITS MANAGING PARTNER MR. SOHAM MODI, S/O. MR. SATISH MODI

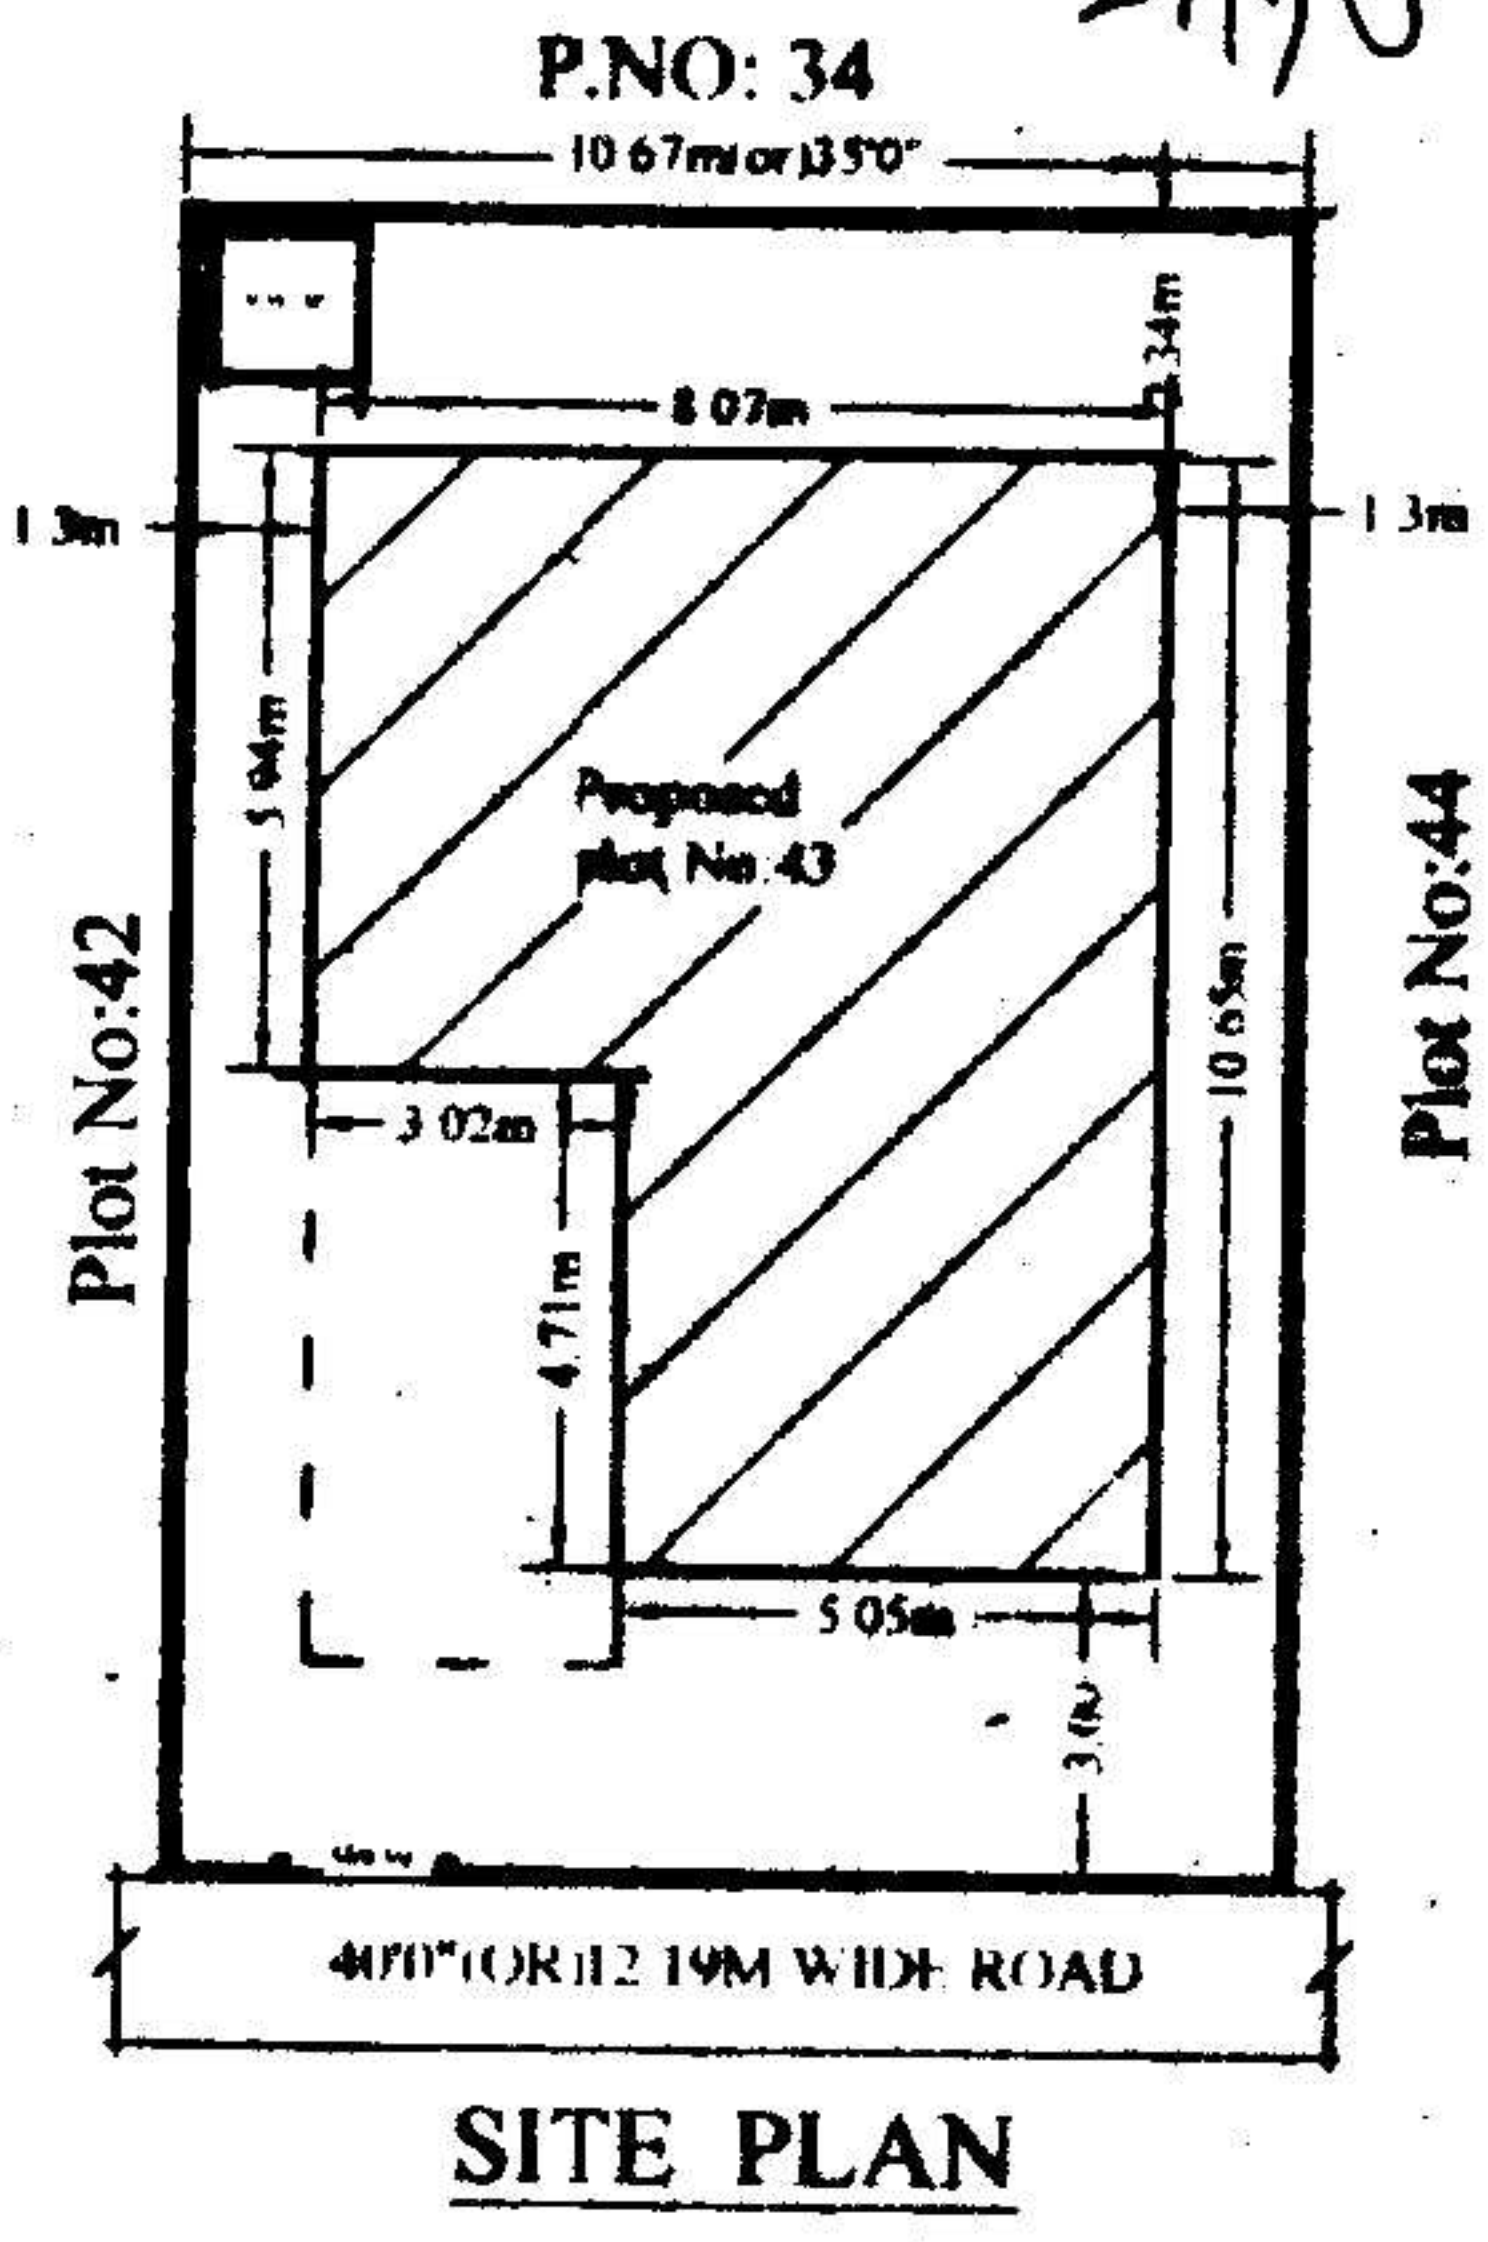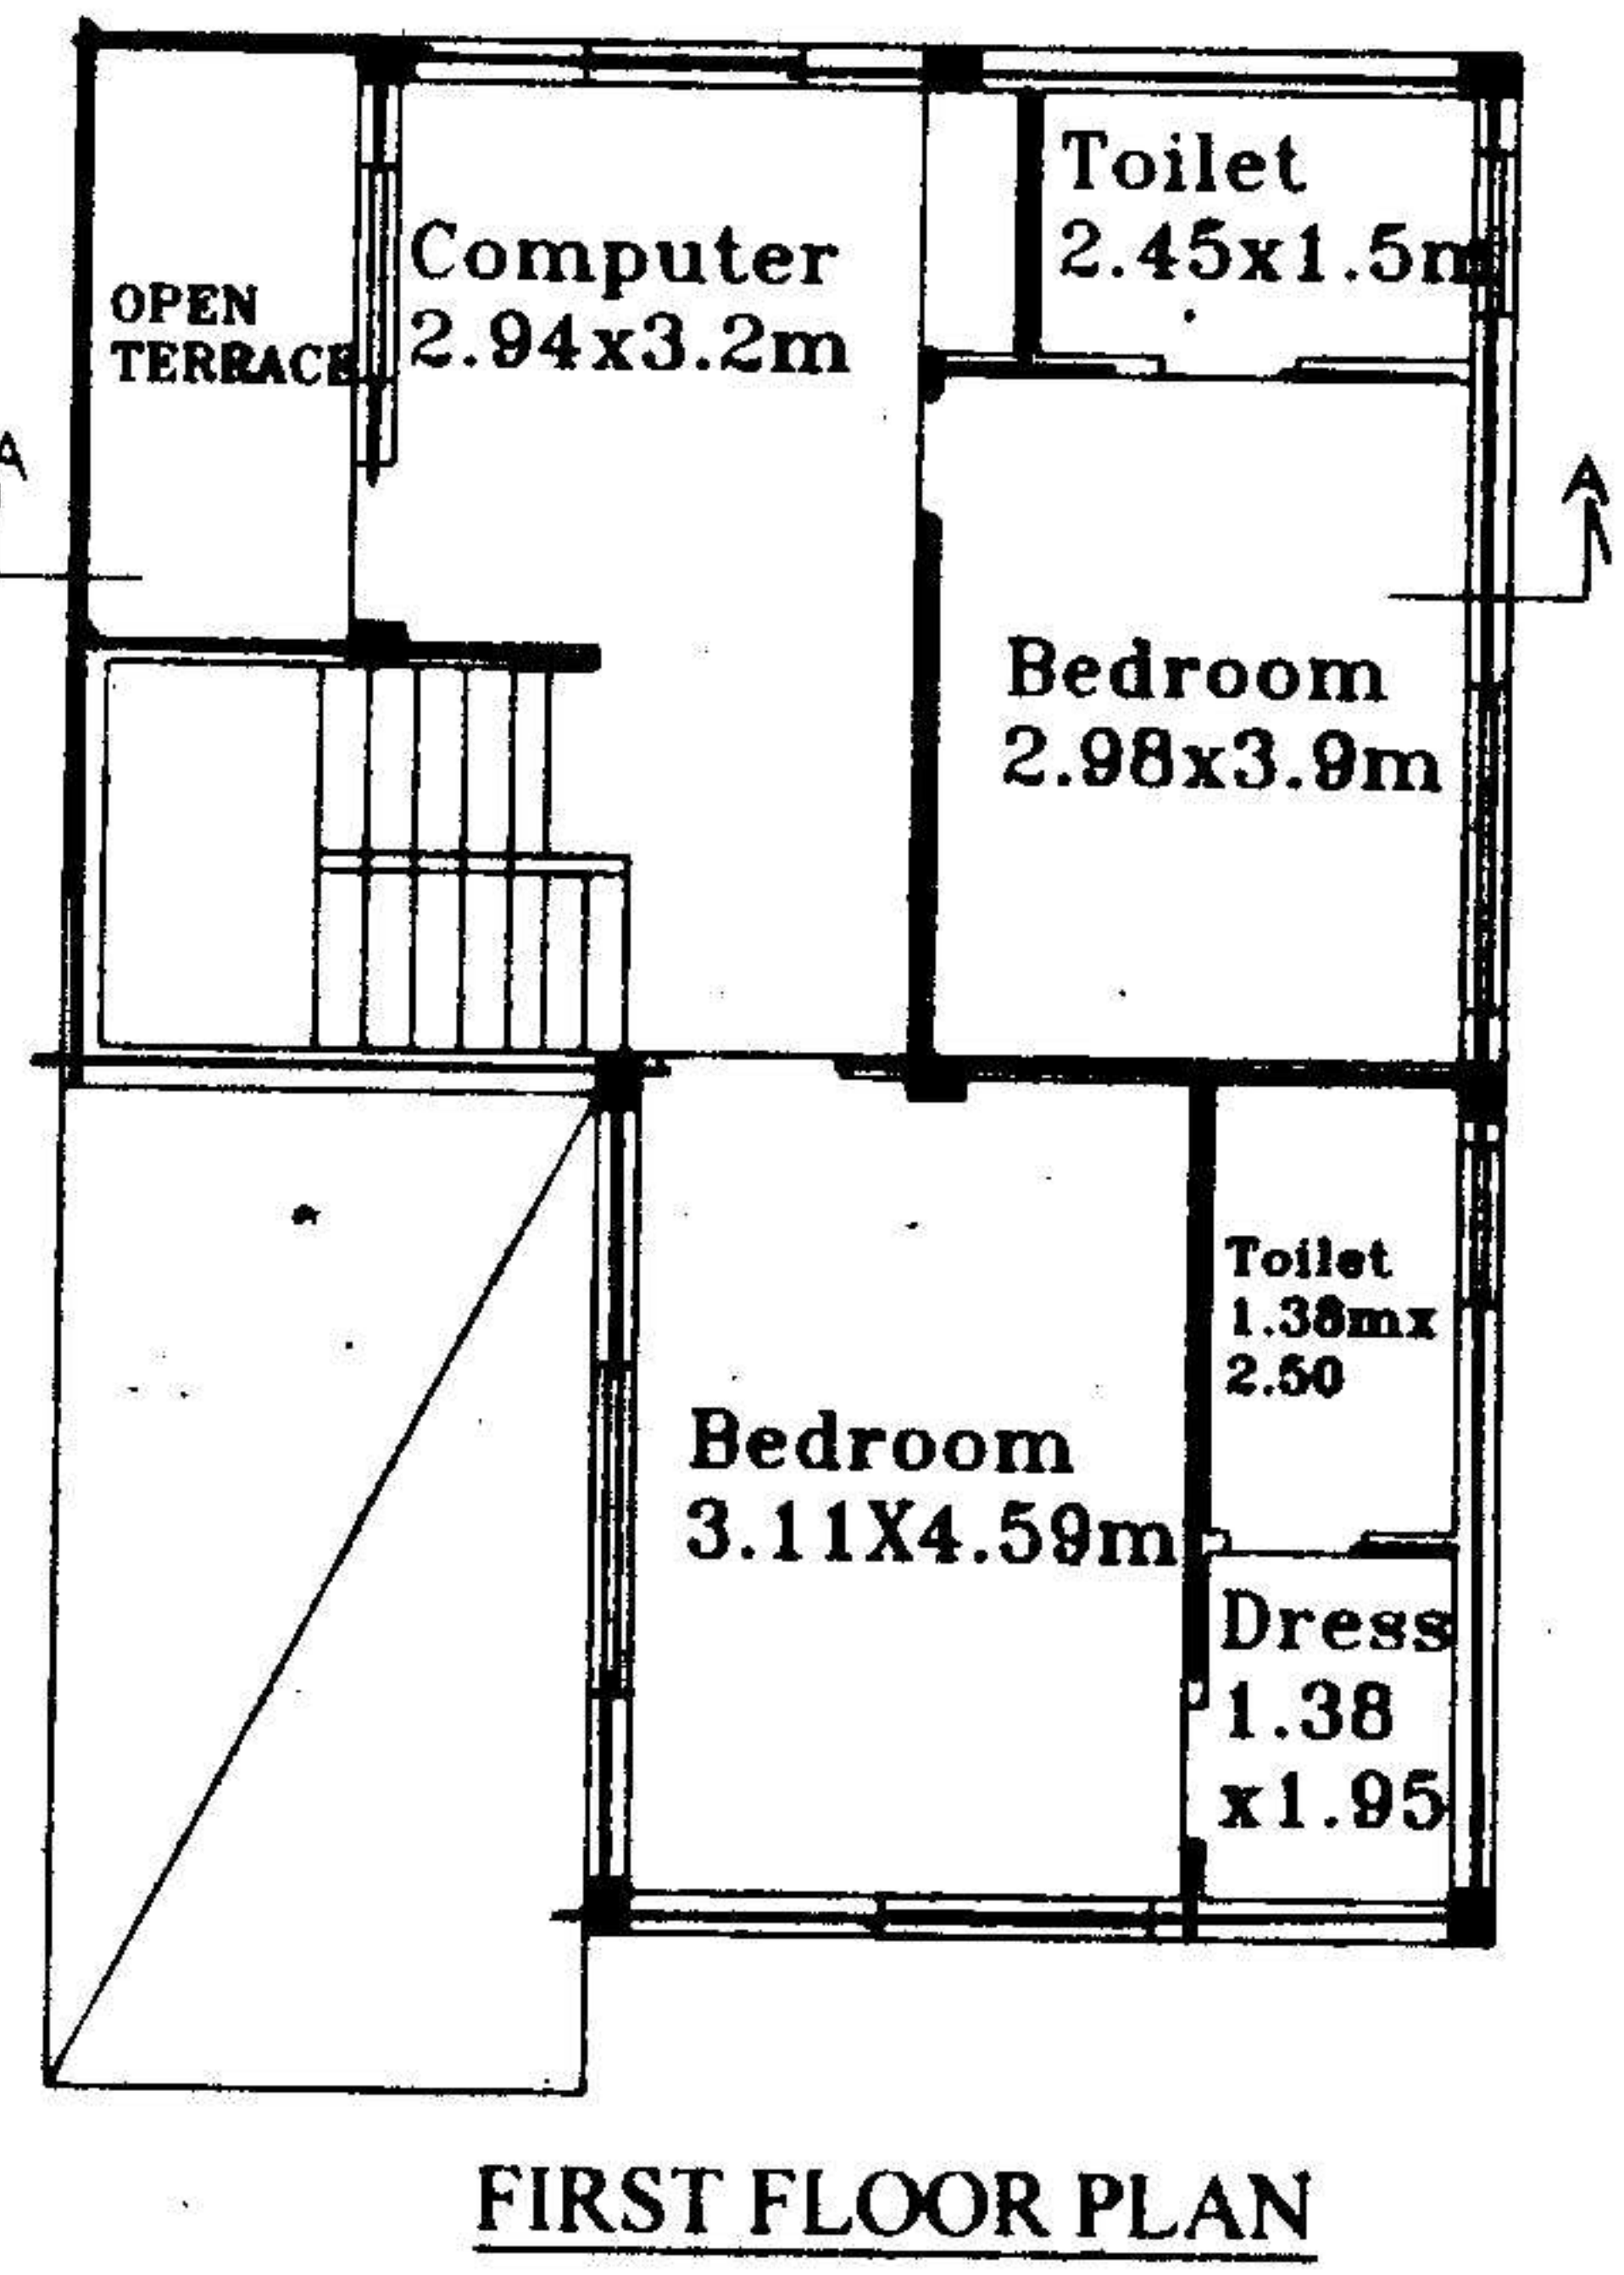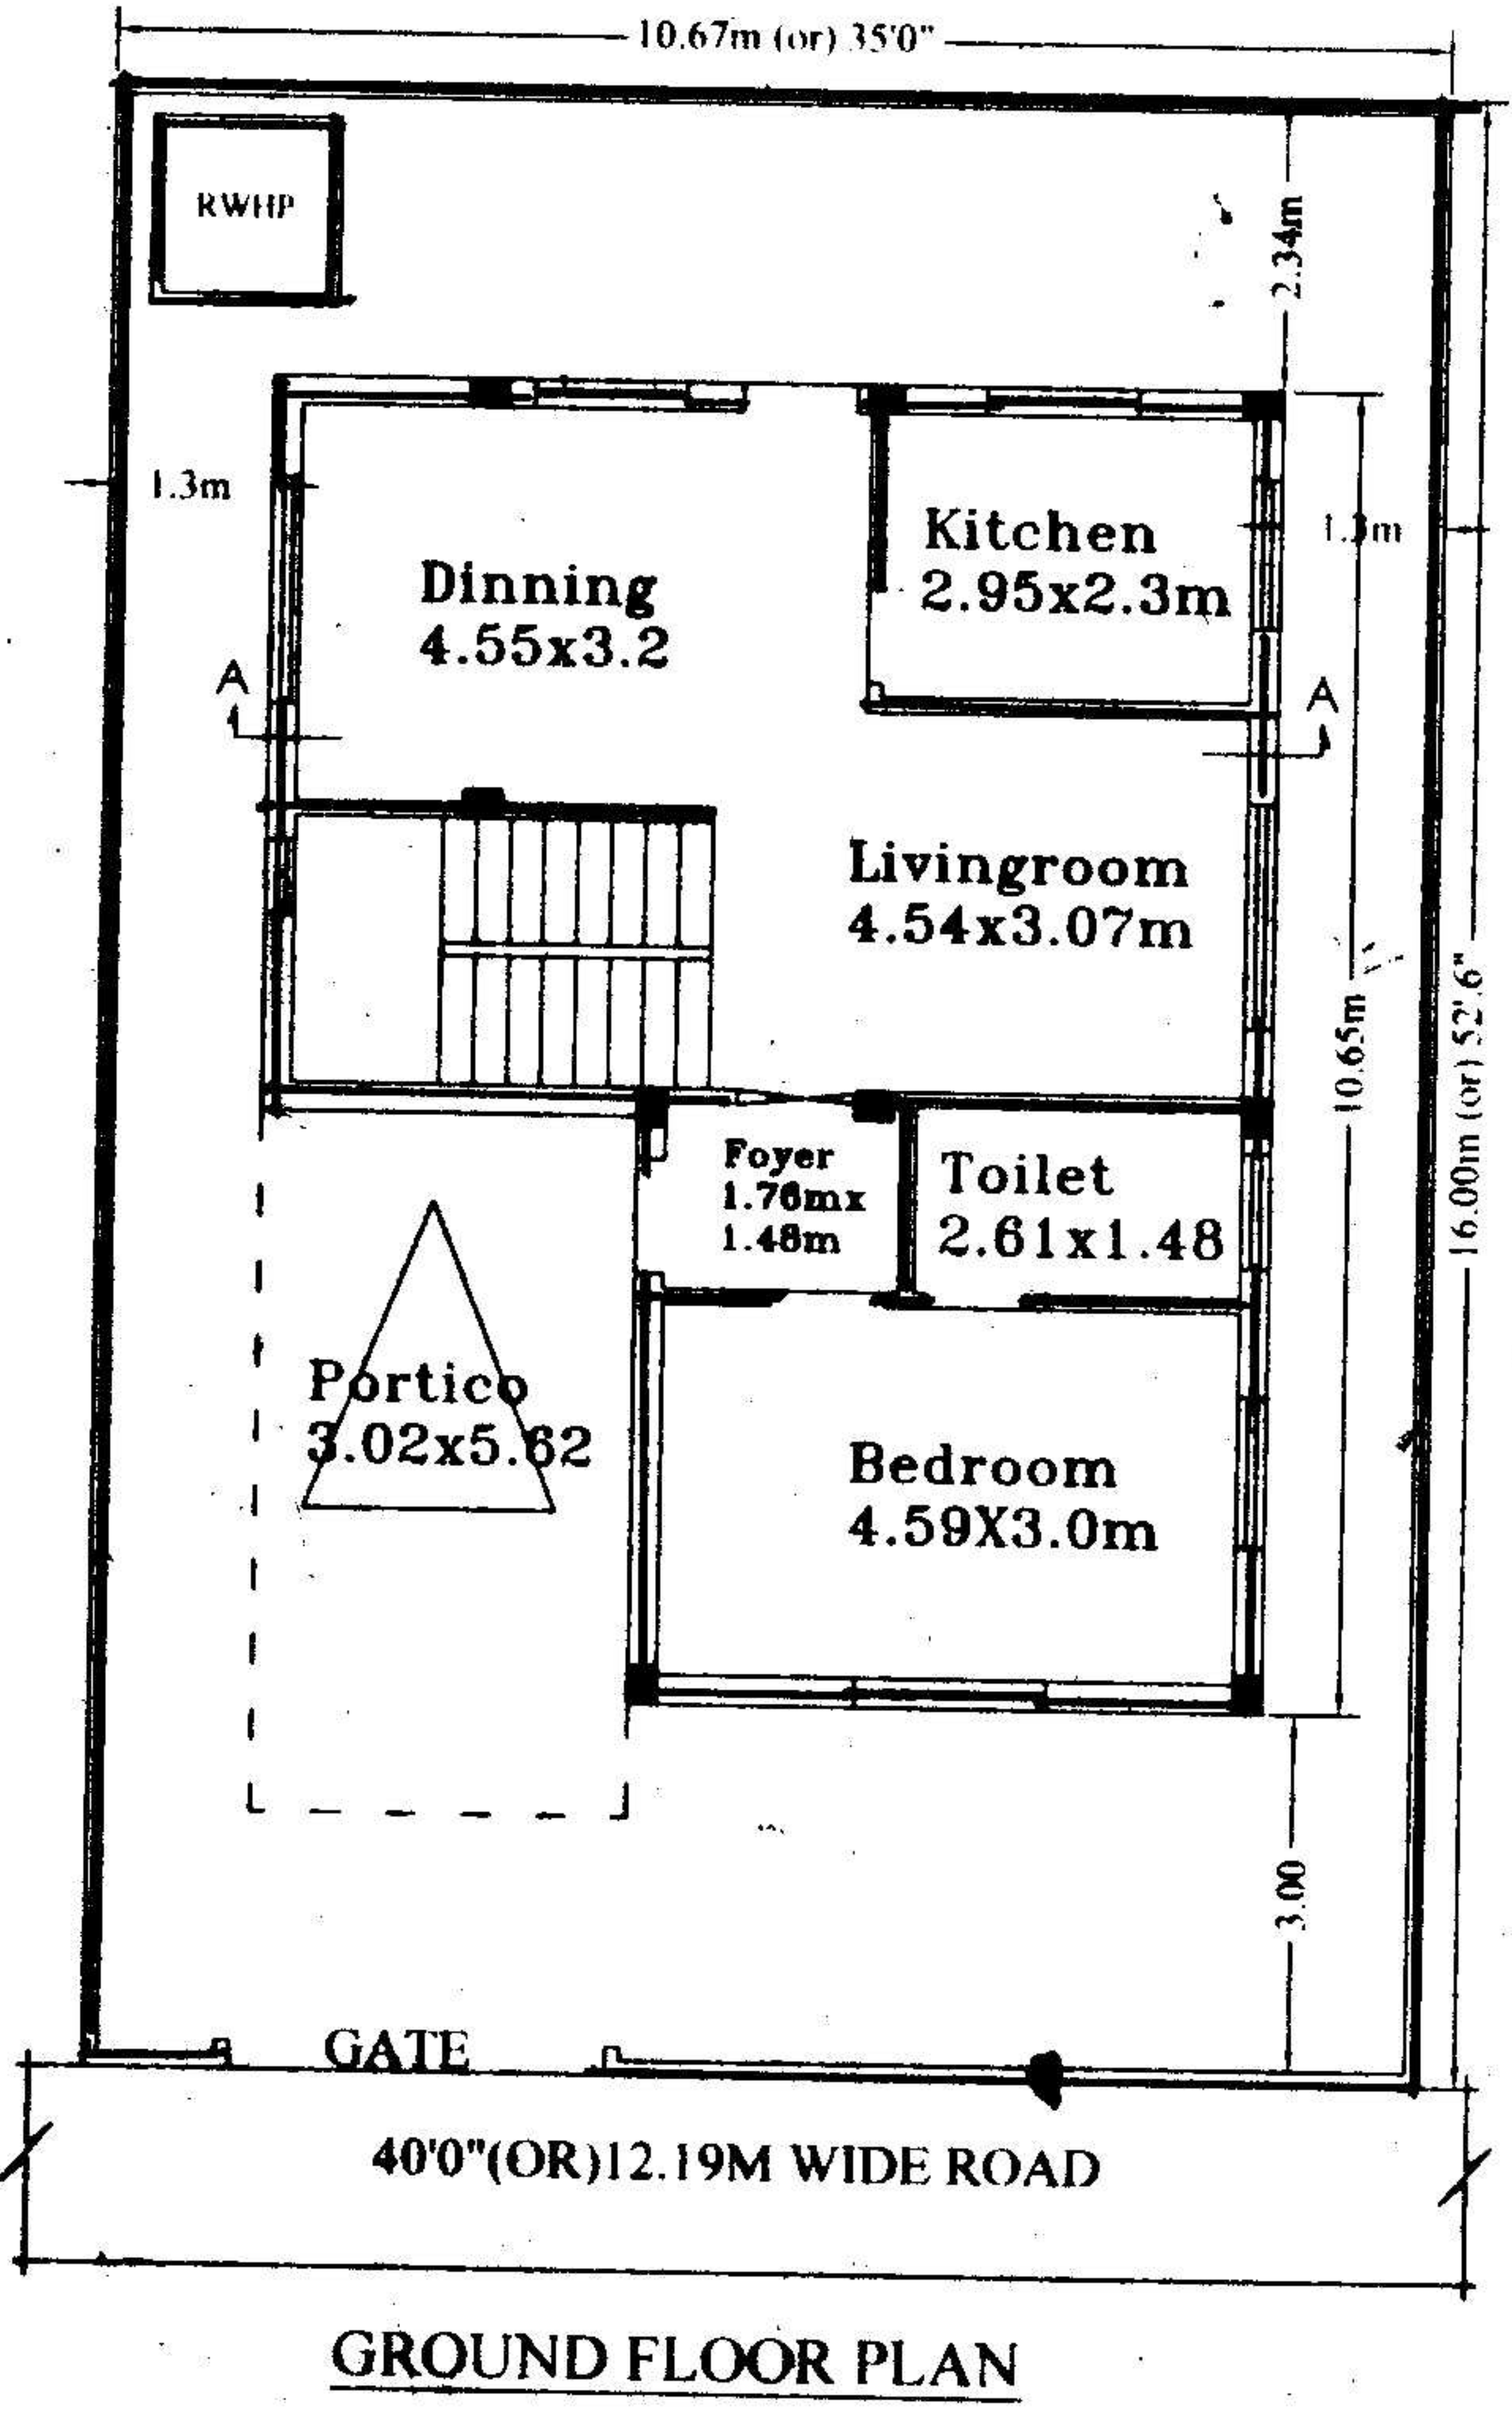

Commissioner  
Kapra Municipality  
R.R. Dist.  
27/7/05

SPECIFICATIONS	
1. FOUNDATION	C.C.BED
2. BASEMENT	C.R.S MASONRY
3. SUPERSTRUCTURE	BRICK MASONRY
4. COLUMNS, BEAMS, SLABS	R.C.C. 1:2:4
5. PLASTERING	C.M IN 1:6
6. FLOORING	MARBLE
7. DOORS & WINDOWS	TEAK WOOD

REFERENCE: JHONER	
PROPOSED	D : 1.06X2.0 W : 1.8X1.2
EXISTING	D1 : 0.91X2.0 W1 : 1.5X1.2
SCALE : 1:100 & 1:200	D2 : 0.76X2.0 W2 : 1.2X1.2
	V : 0.92X0.61 W3 : 1.8X.91

AREAS	
TOTAL PLOT AREA	170.77 Sq.Mtrs (OR) 204.16 Sq.Yds
GROUND PLINTH	71.9 Sq.mtrs
FIRST PLINTH	66.47 Sq.mtrs
TOTAL PLINTH AREA	138.37 Sq.mtrs
FLOOR SPACE INDEX COVERAGE	1:0.81
OPEN AREA	42.10%
COMPOUND WALL	98.87 Sq.mtrs
	53.35 Rmtrs

OWNERS SIGN

For Mehta and Modi Homes

*Soham Modi*  
Partner

ARCHITECT SIGN

*M. Raja Rao*  
M. RAJA RAO D.ARCH.E  
Licensed Surveyor L.No.Q1/6734/99  
Kapra Municipality Hyderabad-62

