


FRONT ELEVATION



SECTION AA

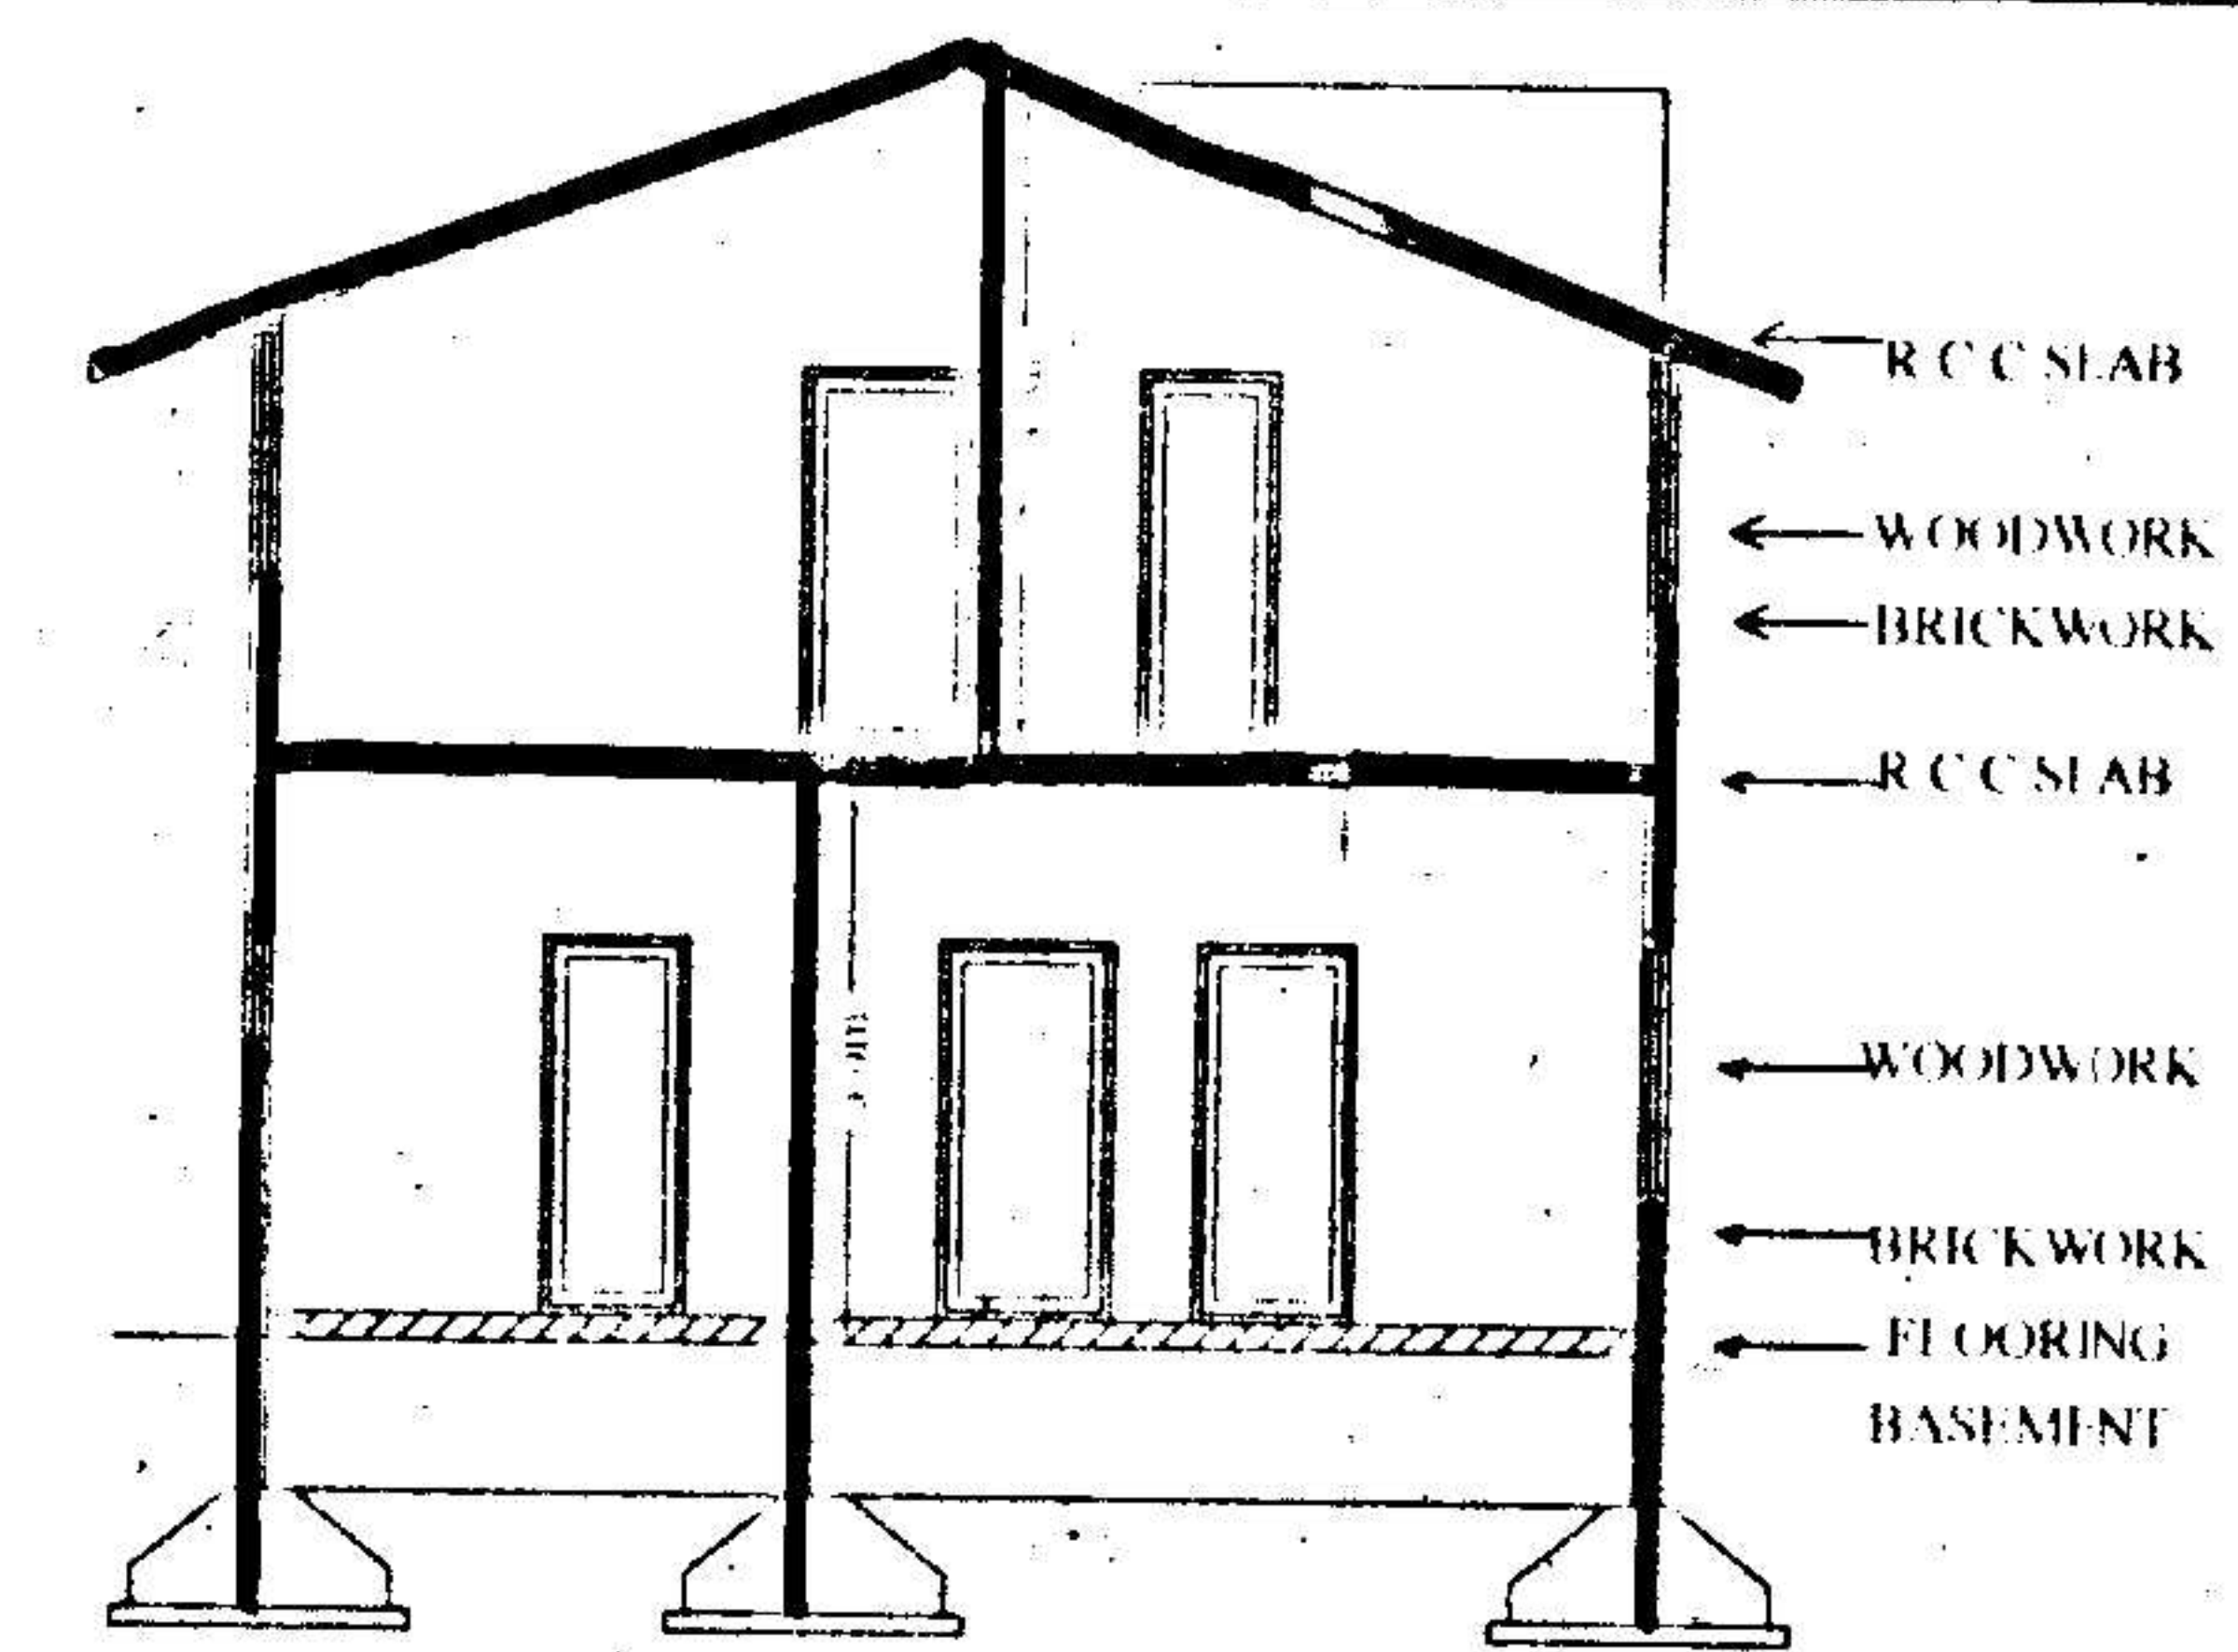


The Builder/Contractor shall use the Metal, Stone, Bricks, Nepe Slabs, Earth Mortar and Gravel etc. from quarry lease Holders with "ROYALTY FRANCHISE FORM" issued by Mines and Geology Department and copy of the Proceedings shall be sent to the Assistant Director, Mines and Geology of the District.


Permission granted subject to the provisions of the Urban Land (Ceiling & Regulations) Act, 1976
 Vide Proceedings No. EAVG/1359/200-2006
 Date: 20-9-2005
 Rs: 6090-50
 the permission sanctioned is valid upto
 Vide Receipt No: 153754/20-9-05

PLAN SHOWING THE PROPOSED GROUND & FIRST FLOOR RESIDENTIAL BUNGALOW ON PLOT NO:54, FORMING A PART OF SURVEY NOS. 35 TO 39 SITUATED AT "SILVER OAK BUNGALOWS" CHERLAPALLY (V), KAPRA MUNICIPALITY, R. R. DIST.



BELONGING TO:
 M/S MEHTA & MODI HOMES, REP.BY ITS MANAGING PARTNER
 MR. SOHAM MODI S/O. MR. SATISH MODI

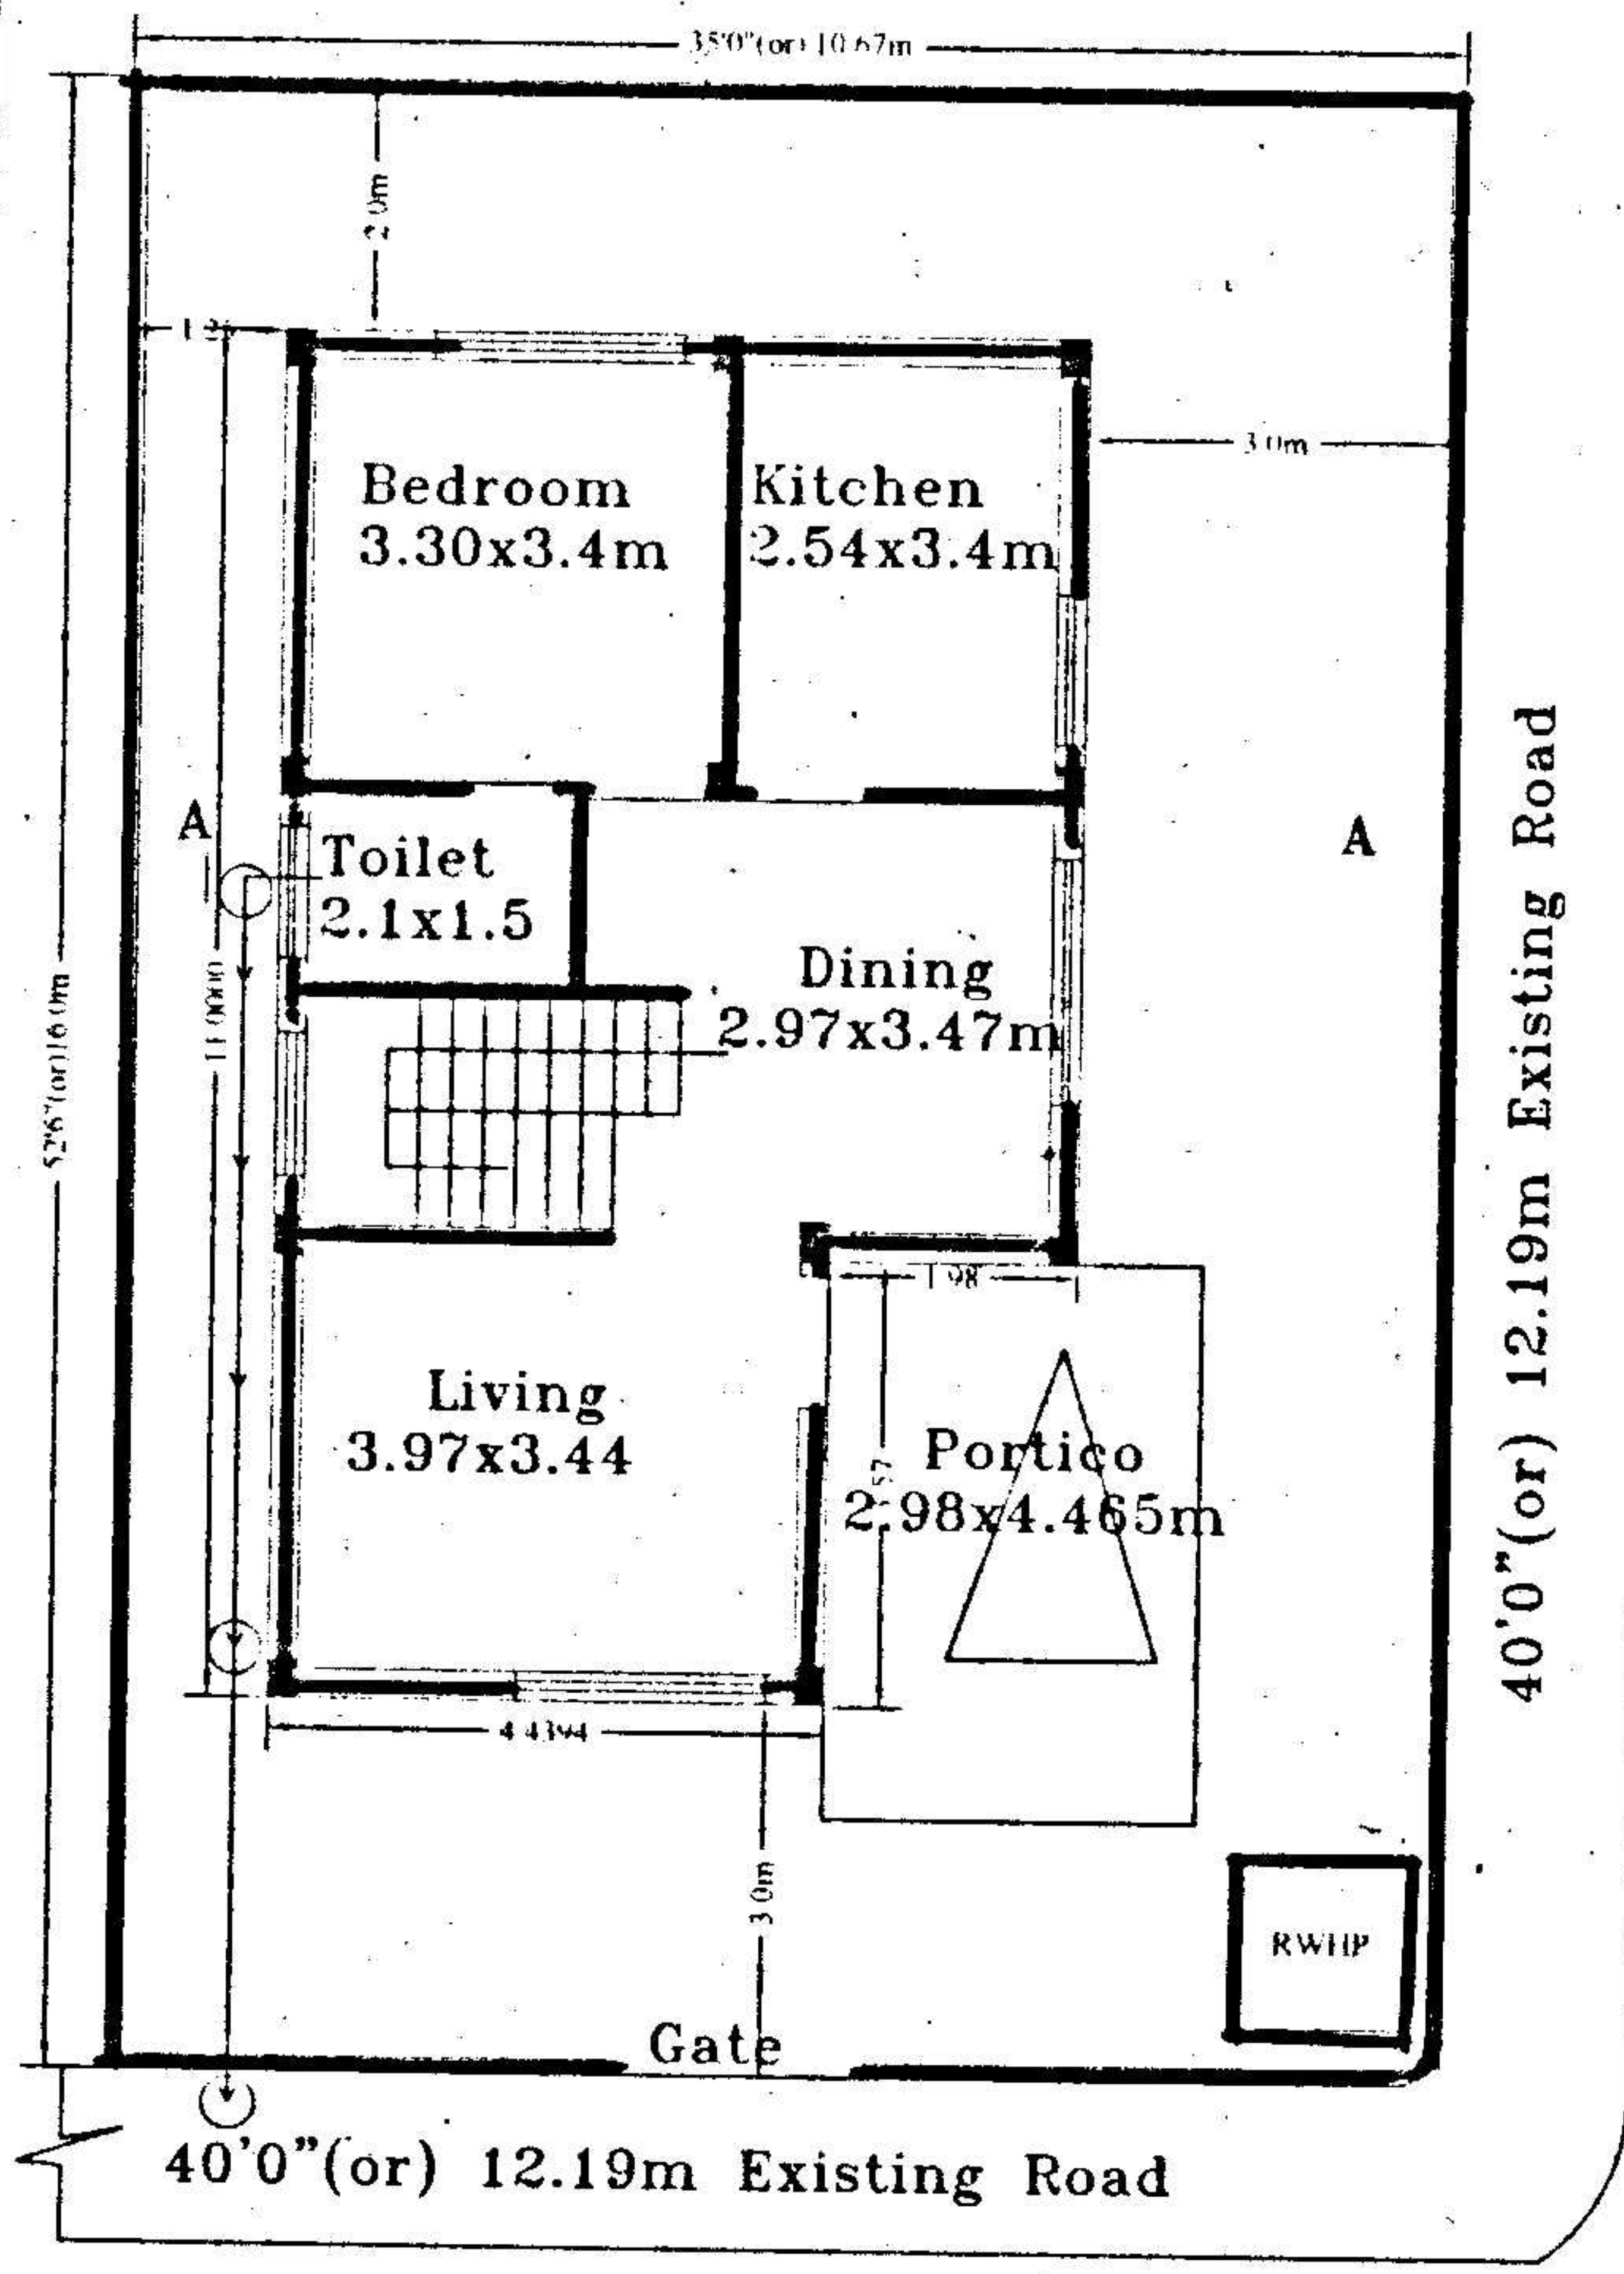


GROUND FLOOR PLAN

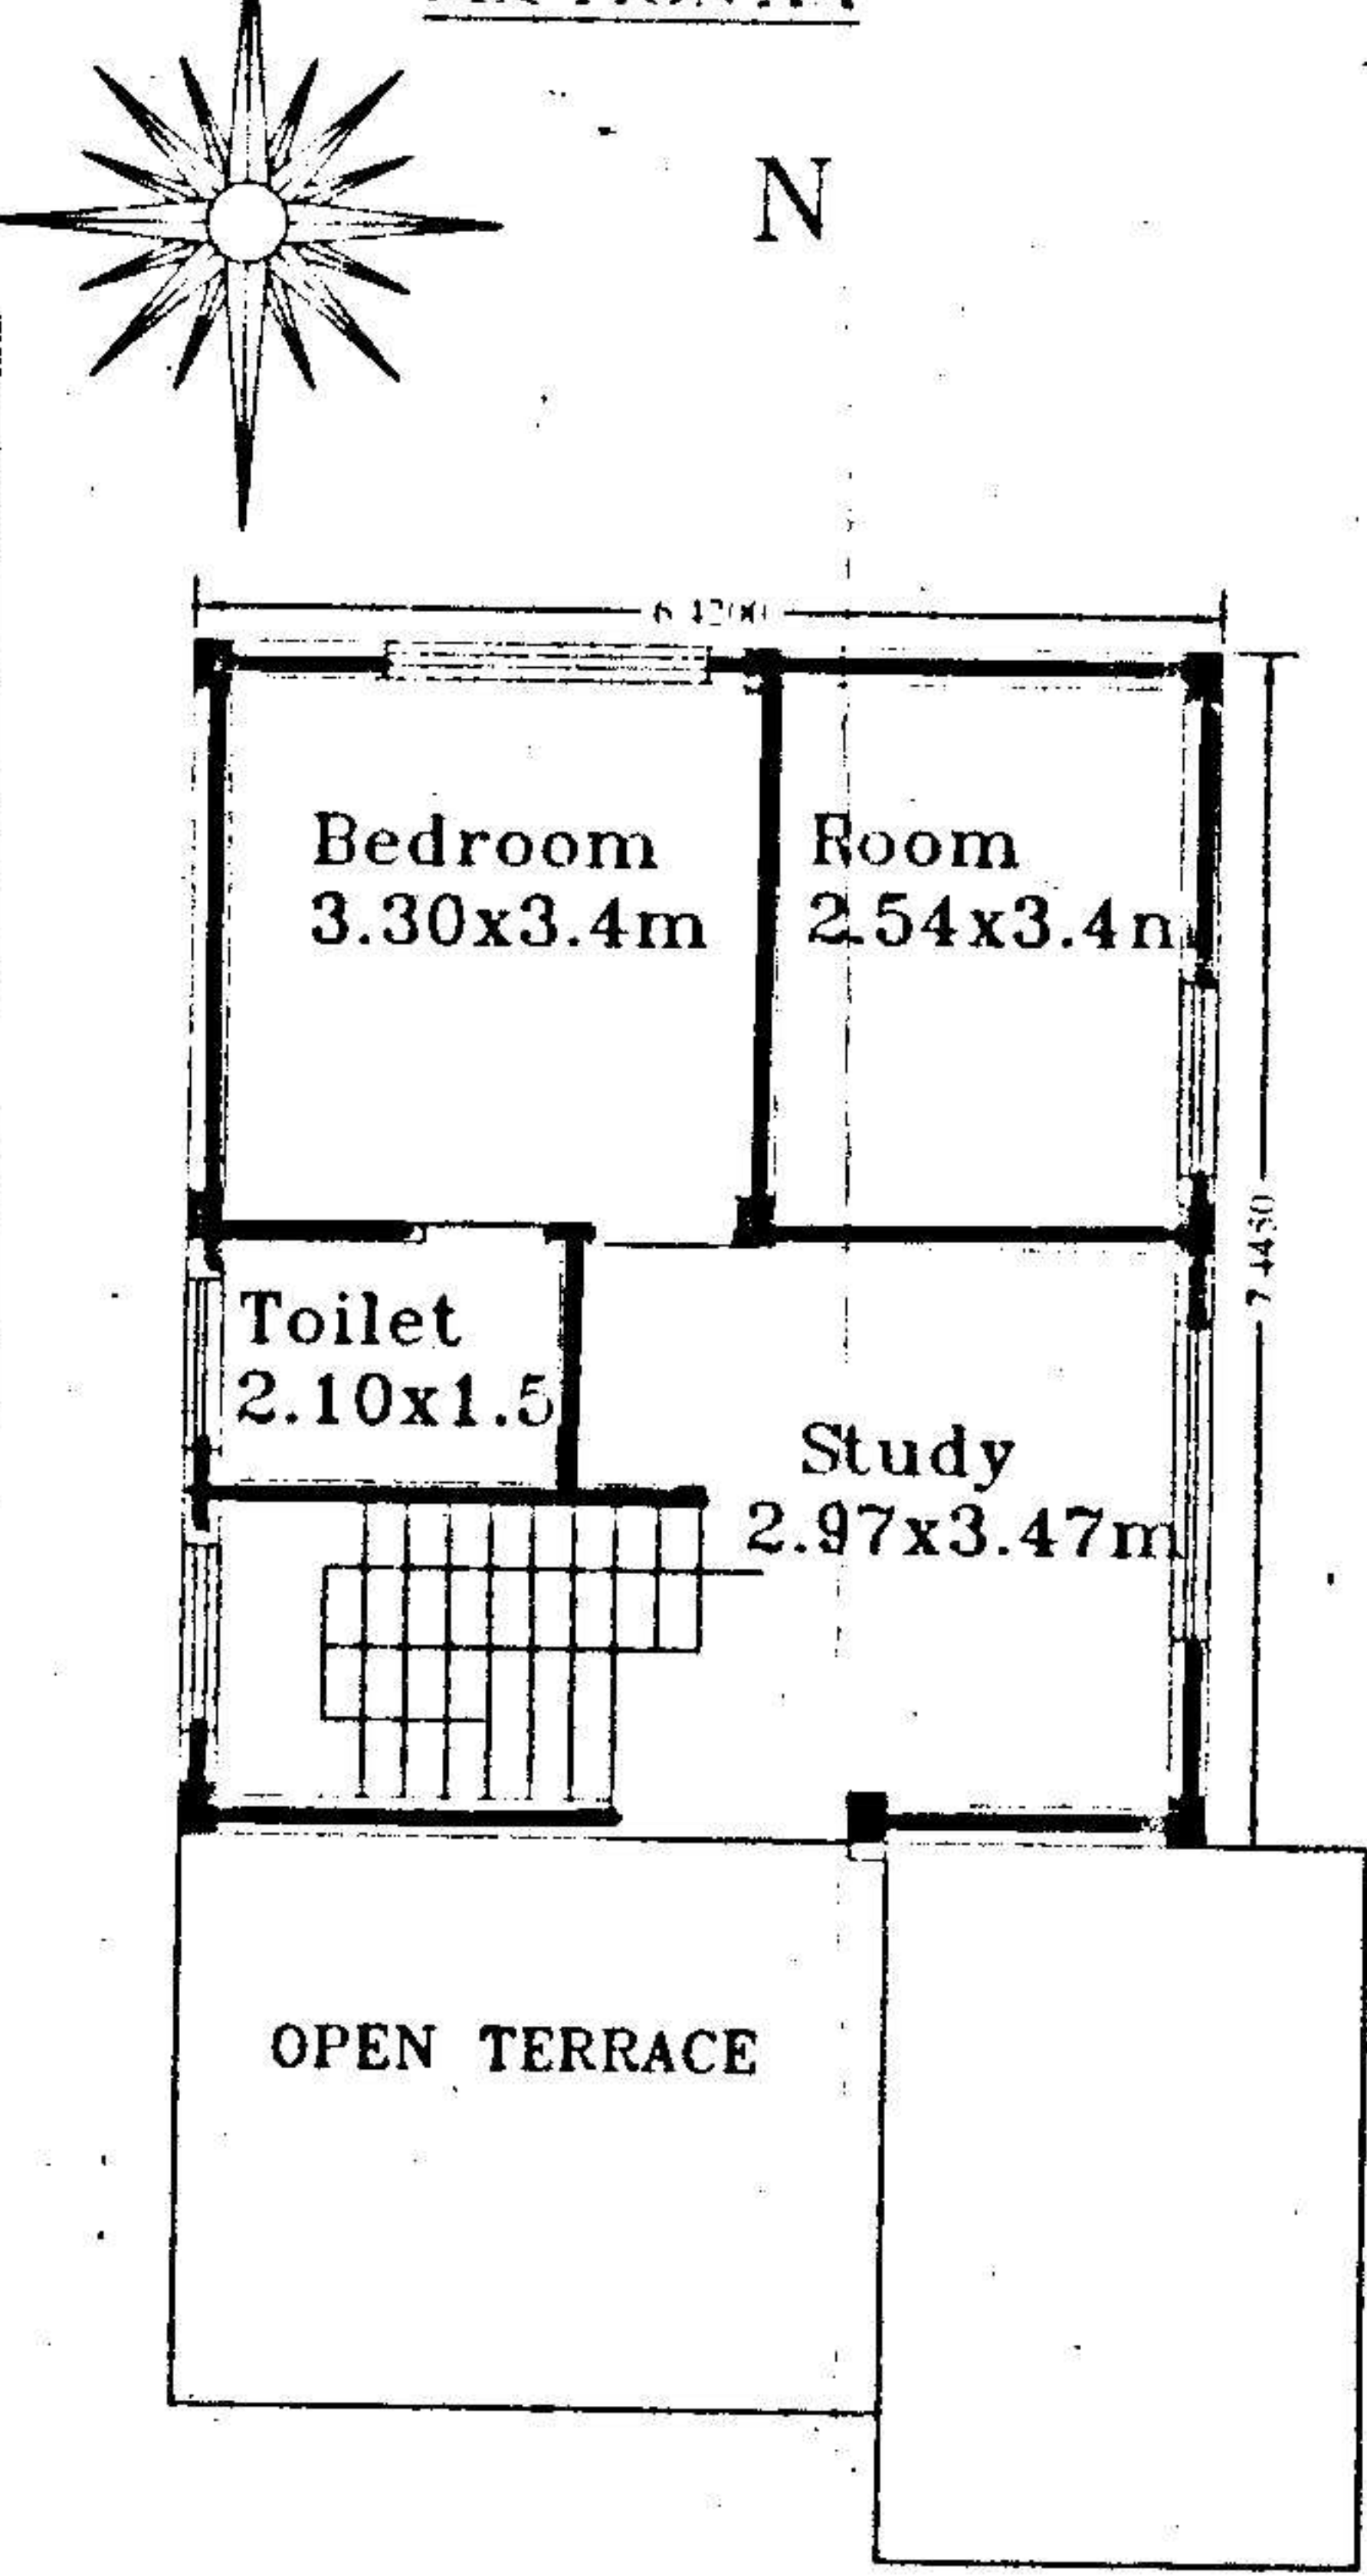

FIRST FLOOR PLAN

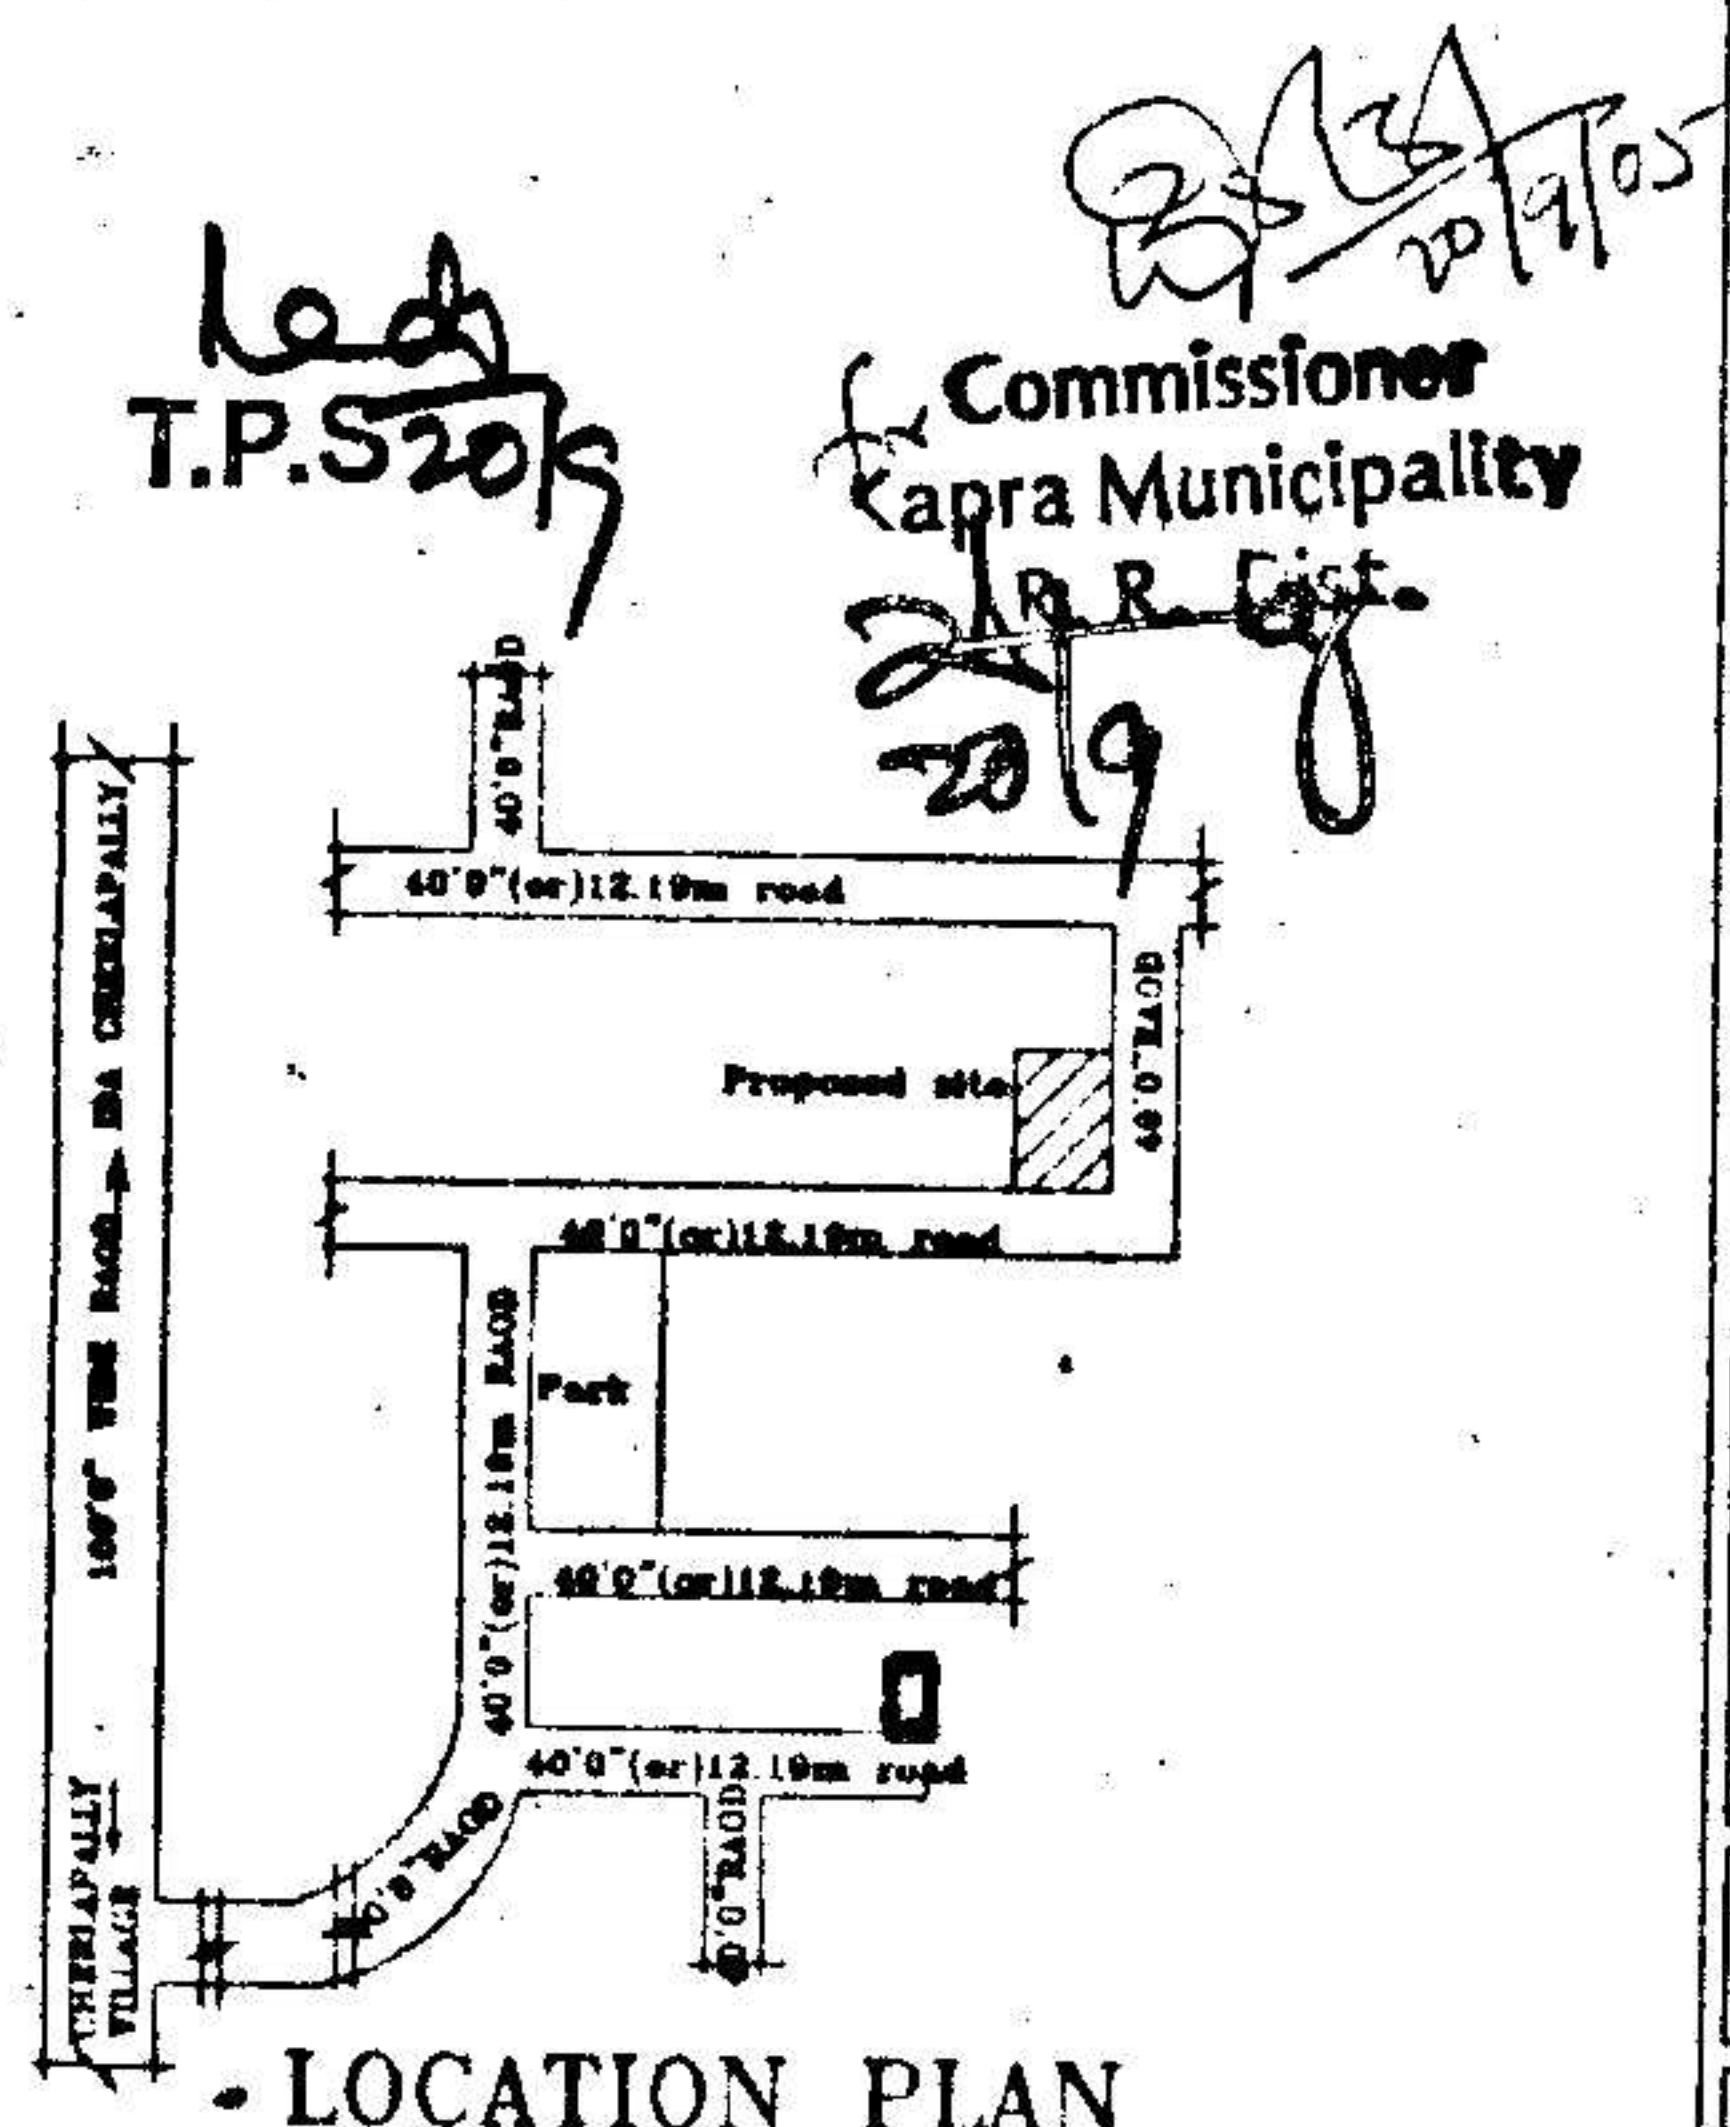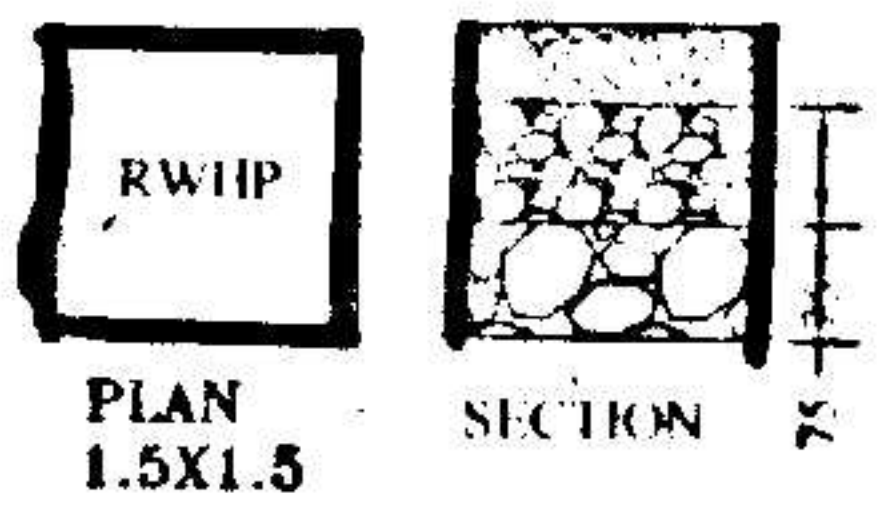

LOCATION PLAN

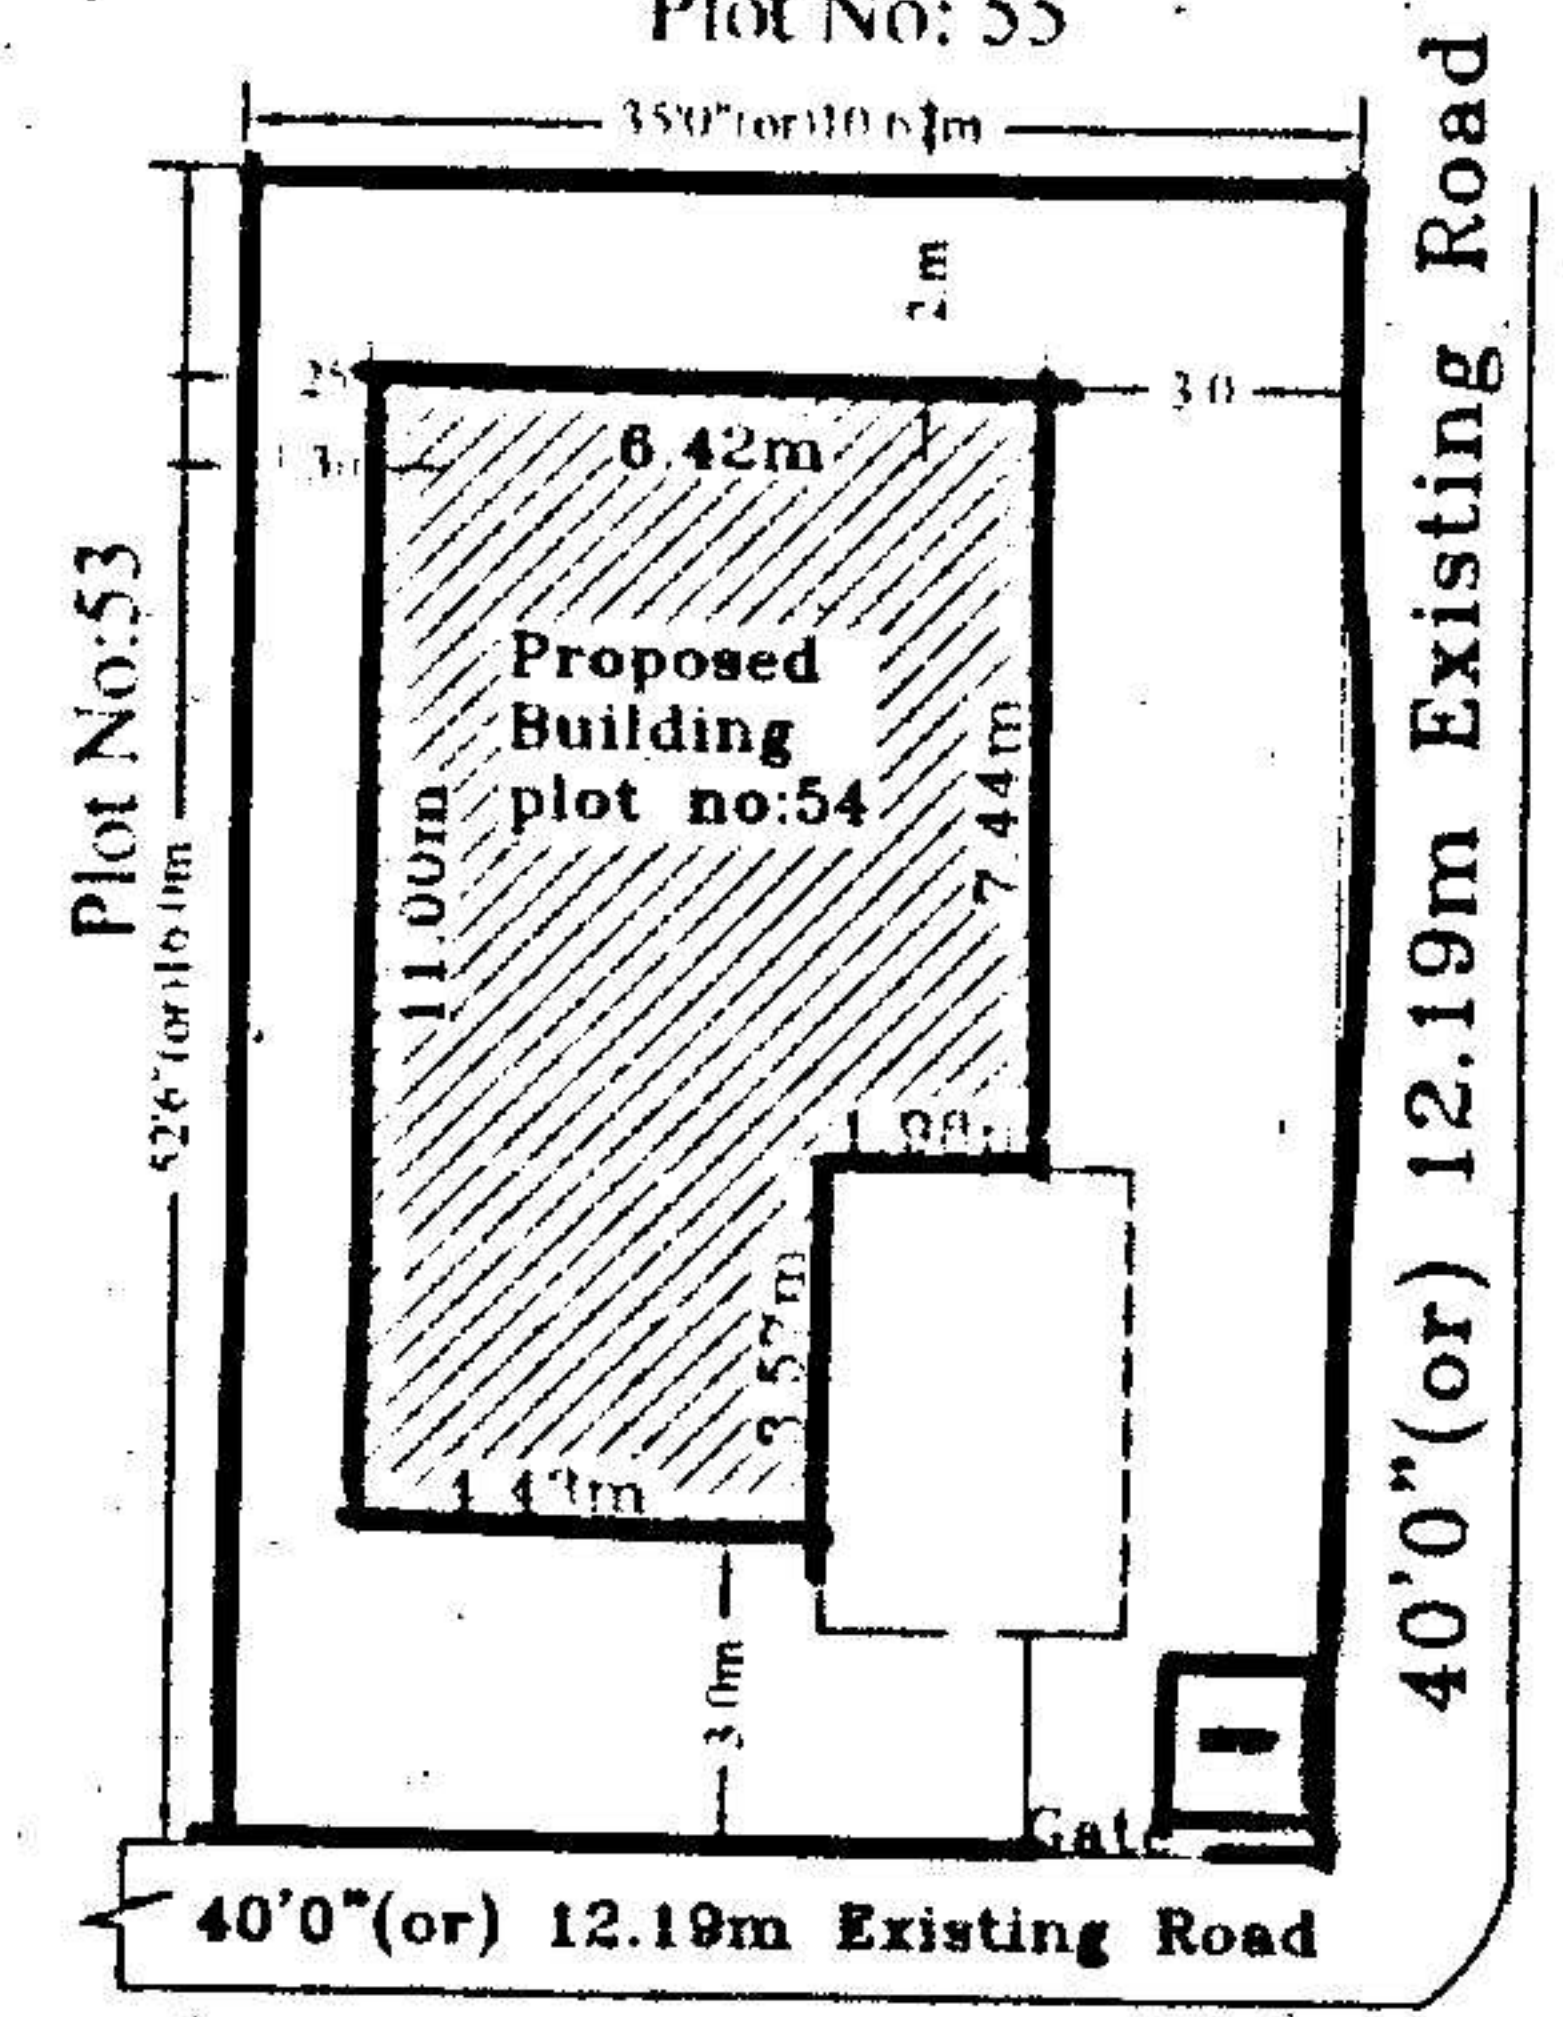

Site Plan

SPECIFICATIONS

1. FOUNDATION	C.C.BED
2. BASEMENT	C.R.S MASONRY
3. SUPERSTRUCTURE	BRICK MASONRY
4. COLUMNS, BEAMS, SLABS	R.C.C. 1:2:4
5. PLASTERING	C.M IN 1:4
6. FLOORING	MARBLE
7. DOORS & WINDOWS	TEAK WOOD

REFERENCE: JHONER

PROPOSED	D : 1.06X2.0	W : 1.8X1.2
EXISTING	D1 : 0.91X2.0	W1 : 1.5X1.2
SCALE : 1:100 & 1:200	D2 : 0.76X2.0	W2 : 1.2X1.2
	V : 0.92X0.61	W3 : 1.8X.91

AREAS

TOTAL PLOT AREA	170.77 Sq.Mtrs (OR) 204.16Sq.Yds
GROUND PLINTH	63.57 Sq.mtrs
FIRST PLINTH	47.76 Sq.mtrs
TOTAL PLINTH AREA	111.33 Sq.mtrs
FLOOR SPACE INDEX COVERAGE	1:0.65
OPEN AREA	37%
COMPOUND WALL	107.2 Sq.mtrs
	53.34 Rmtr

OWNERS SIGN

For Mehta and Modi Homes
Soham Modi
 Partner

ARCHITECT SIGN

M. Rama Rao
 M. RAMA RAO D.ARCHT
 Licensed Surveyor L.No.01/8734/99
 Kapra Municipality Hyderabad-62