



FRONT ELEVATION

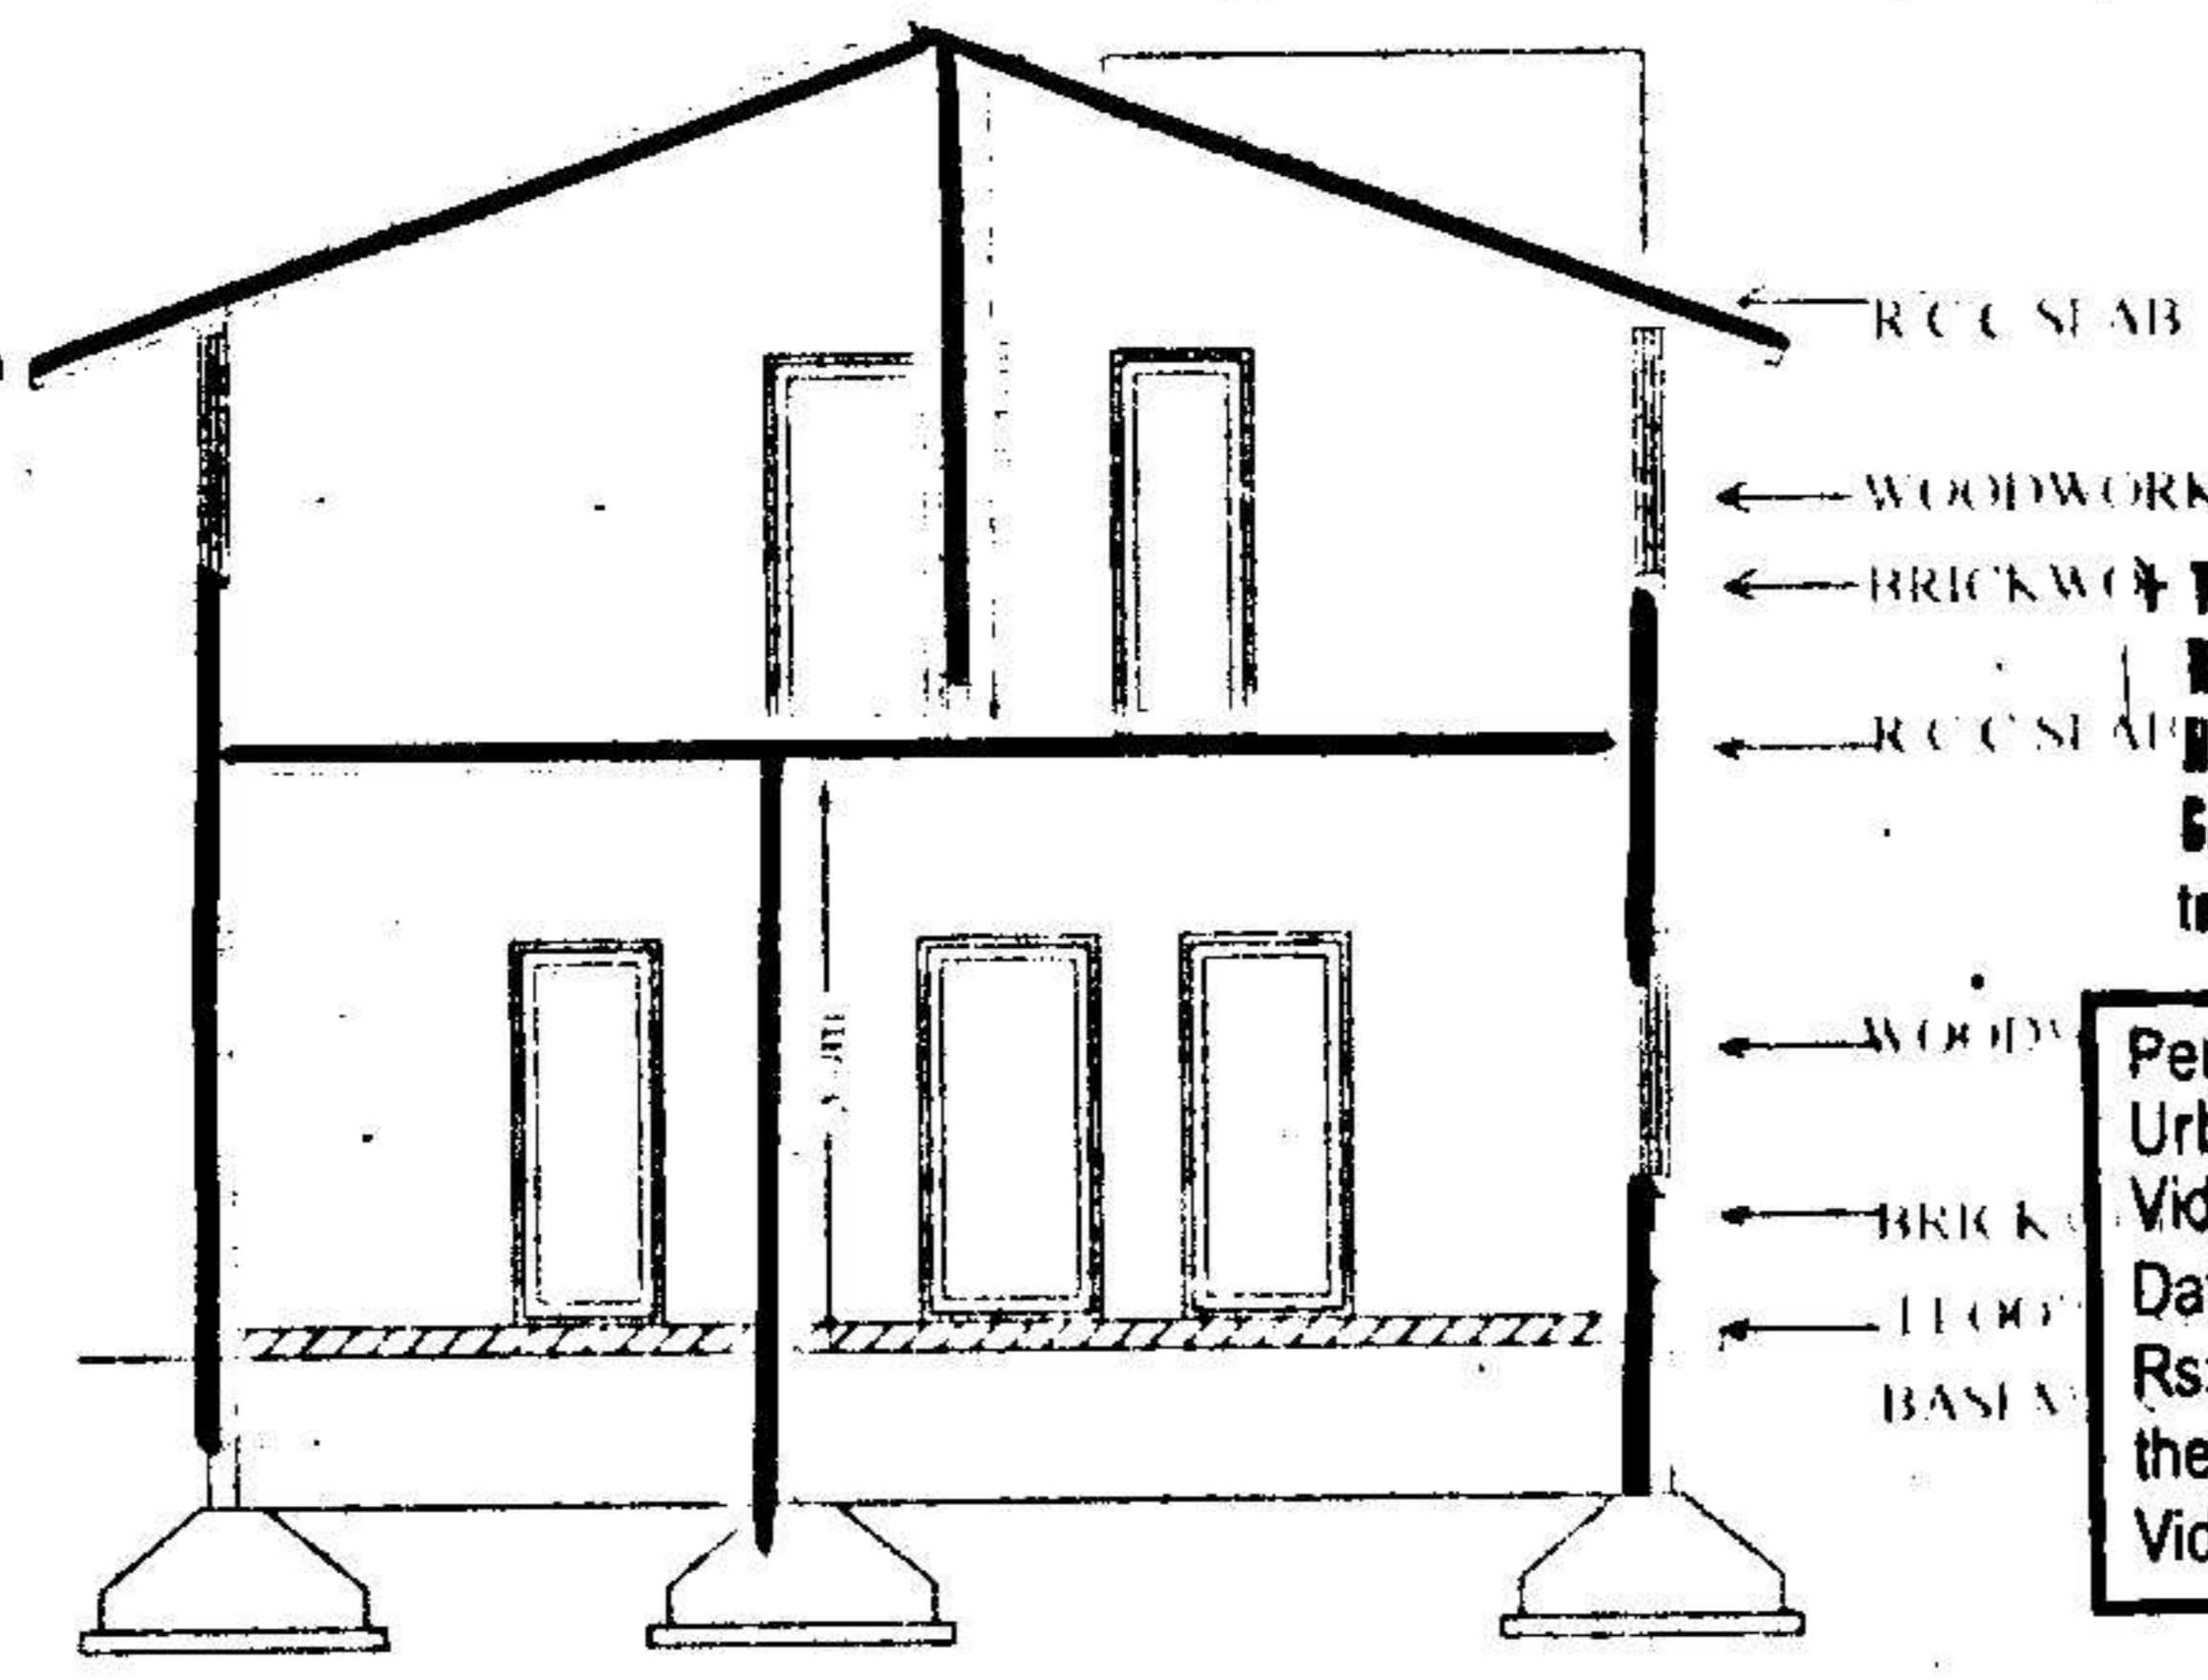


SECTION AA

The Builder/Contractor should obtain the Metal, Stone, Bricks, Waga Slabs, Earth Mortar and Gravel etc., from quarry lease holders with "ROYALTY TRANSIT FORM" issued by Mines and Geology Department and copy of the Proceedings shall be sent to the Assistant Director, Mines and Geology of the District.



Permission granted subject to the provisions of the Urban Land (Ceiling & Regulations) Act, 1976:
 Vide Proceedings No. BA/G/1335/2005-2006
 Date: 15-9-2005 Amount Collected Rs: 7689-50
 the permission sanctioned is valid upto 14-9-08
 Vide Receipt No: 153378 Dt: 29-8-05

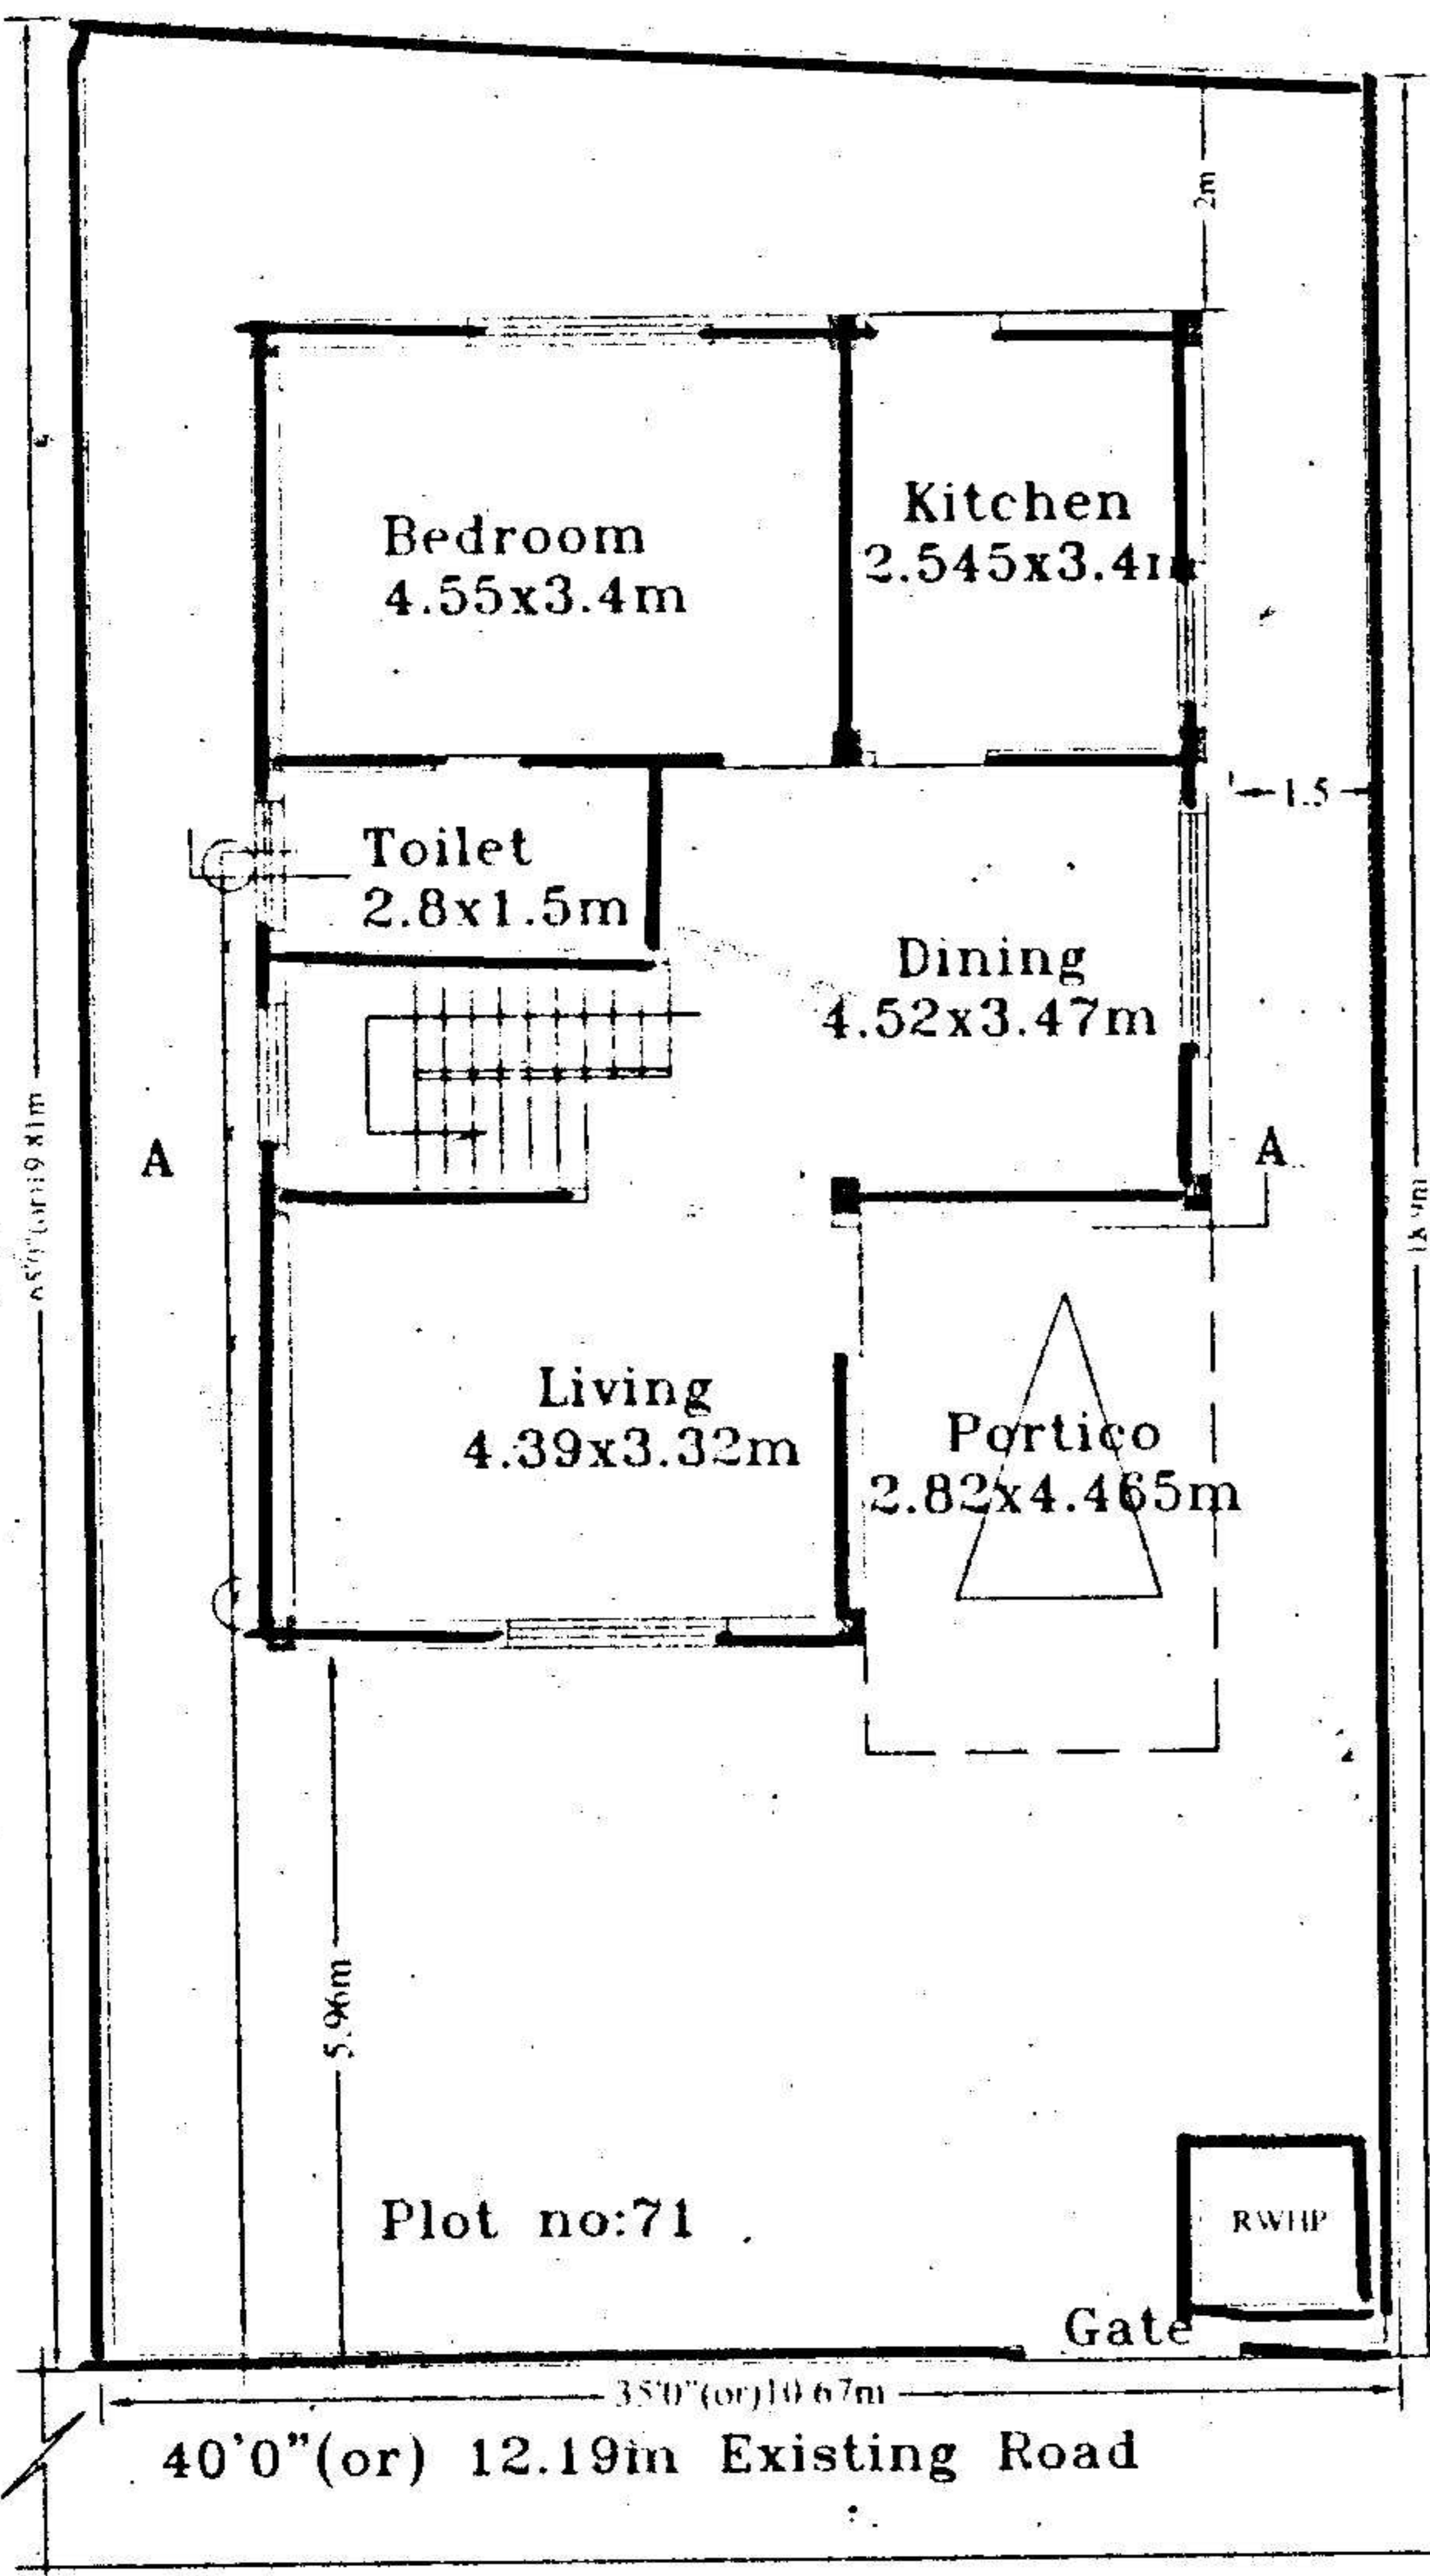


GROUND FLOOR PLAN

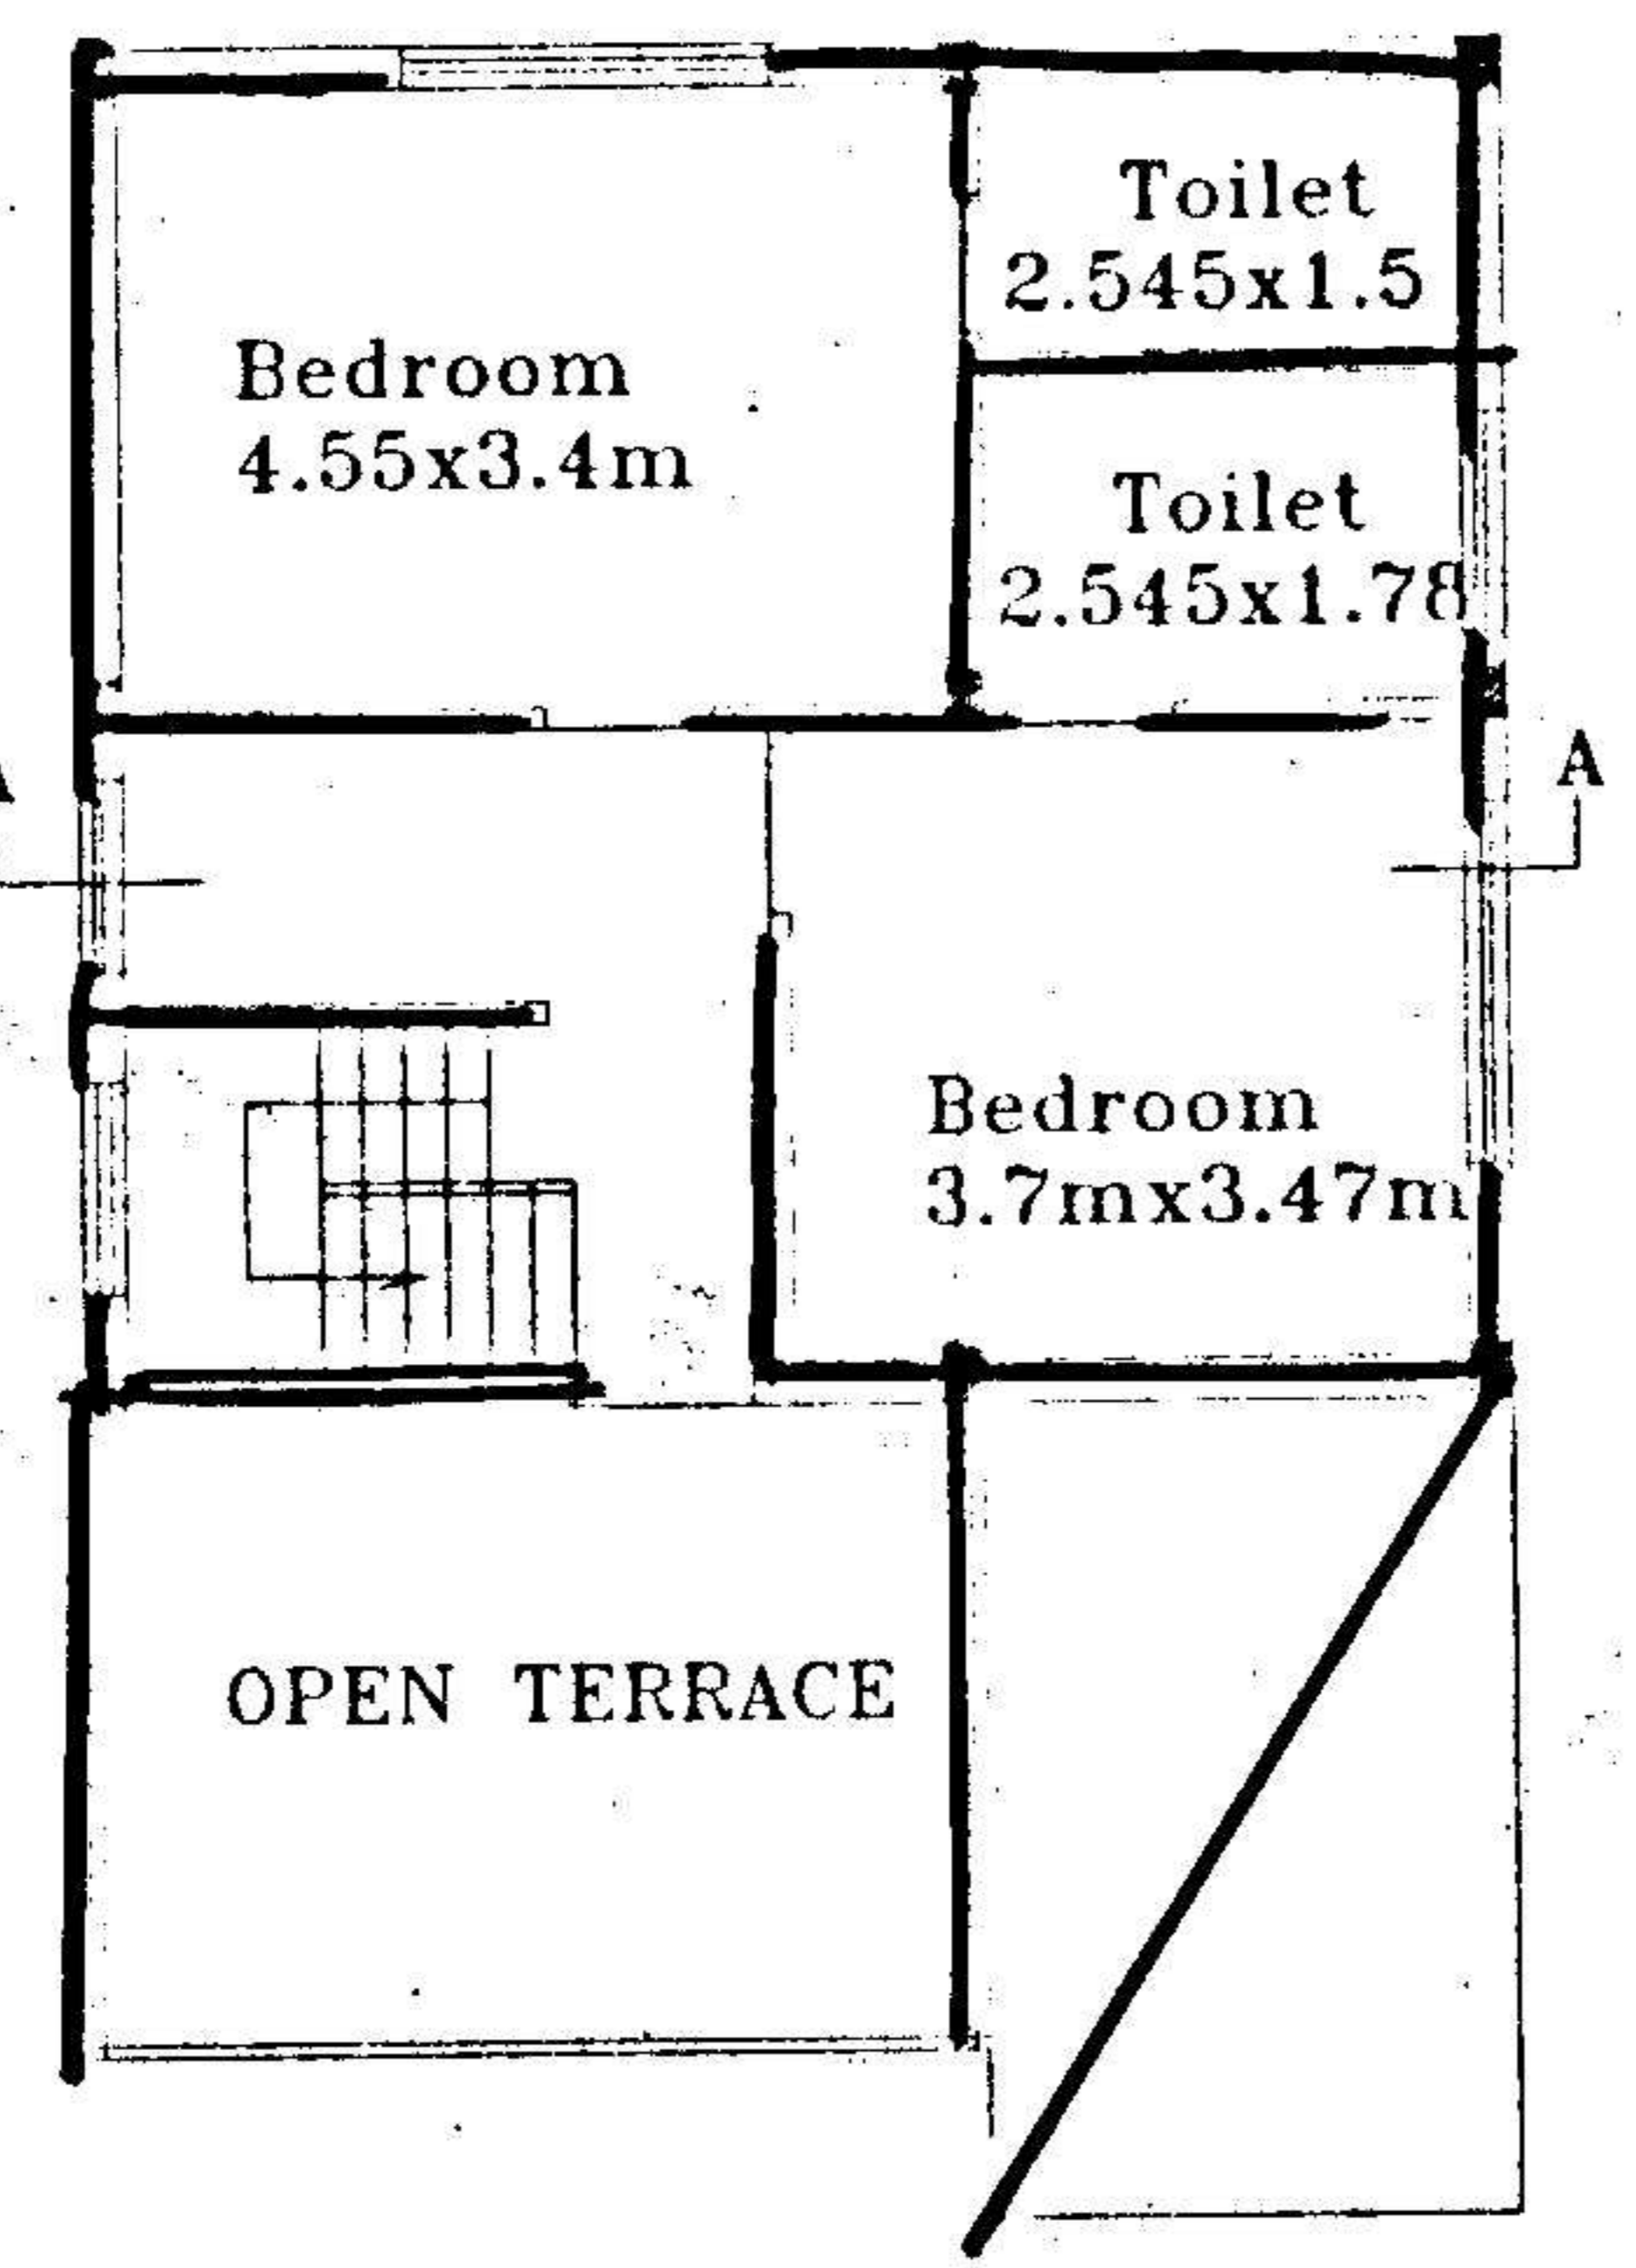

FIRST FLOOR PLAN

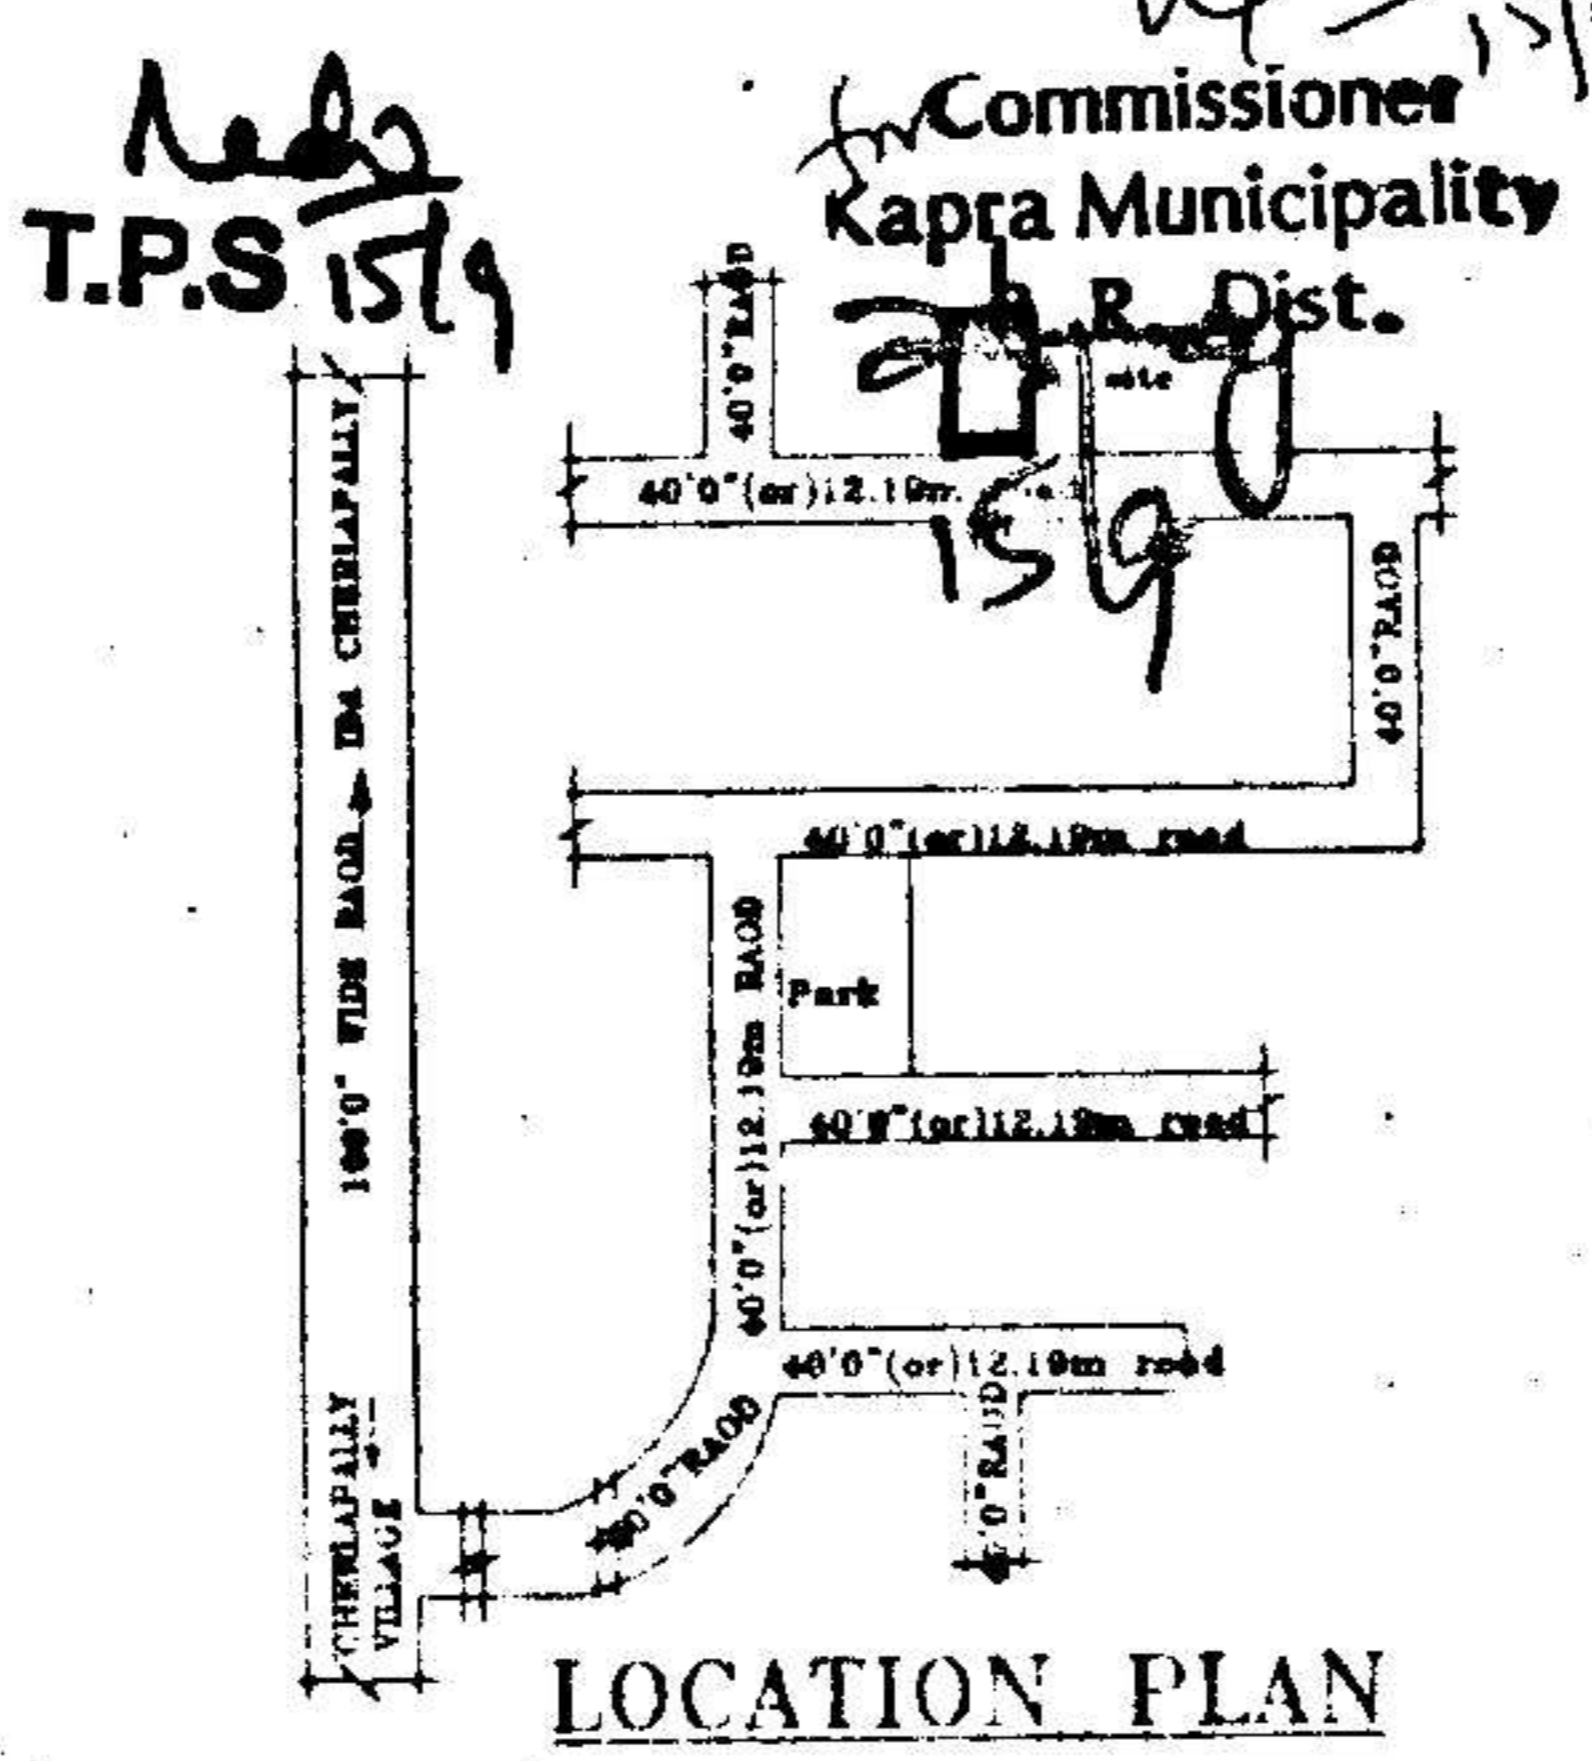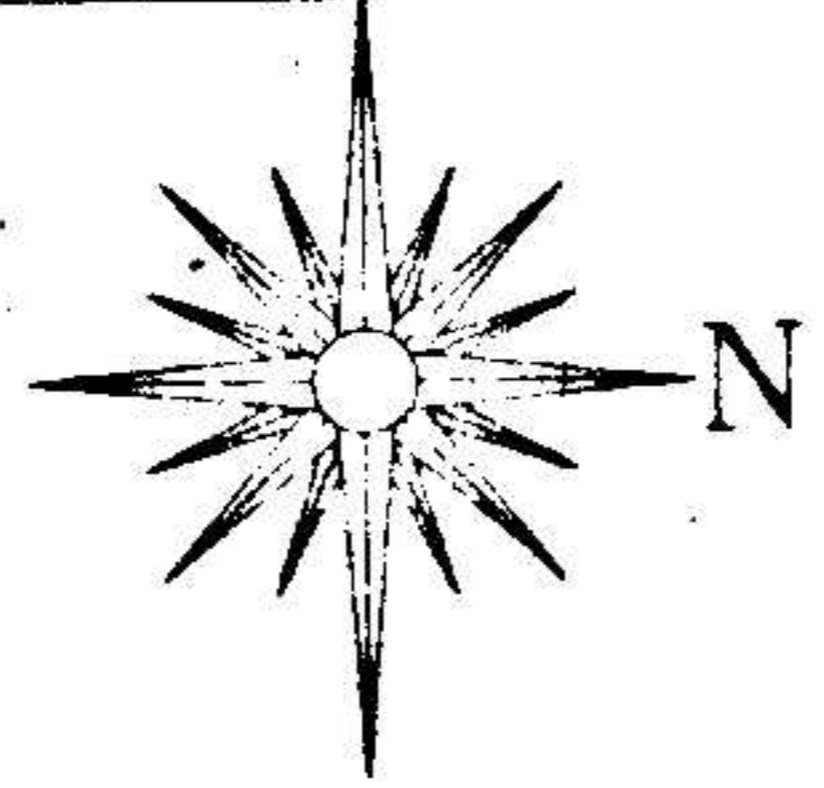

LOCATION PLAN

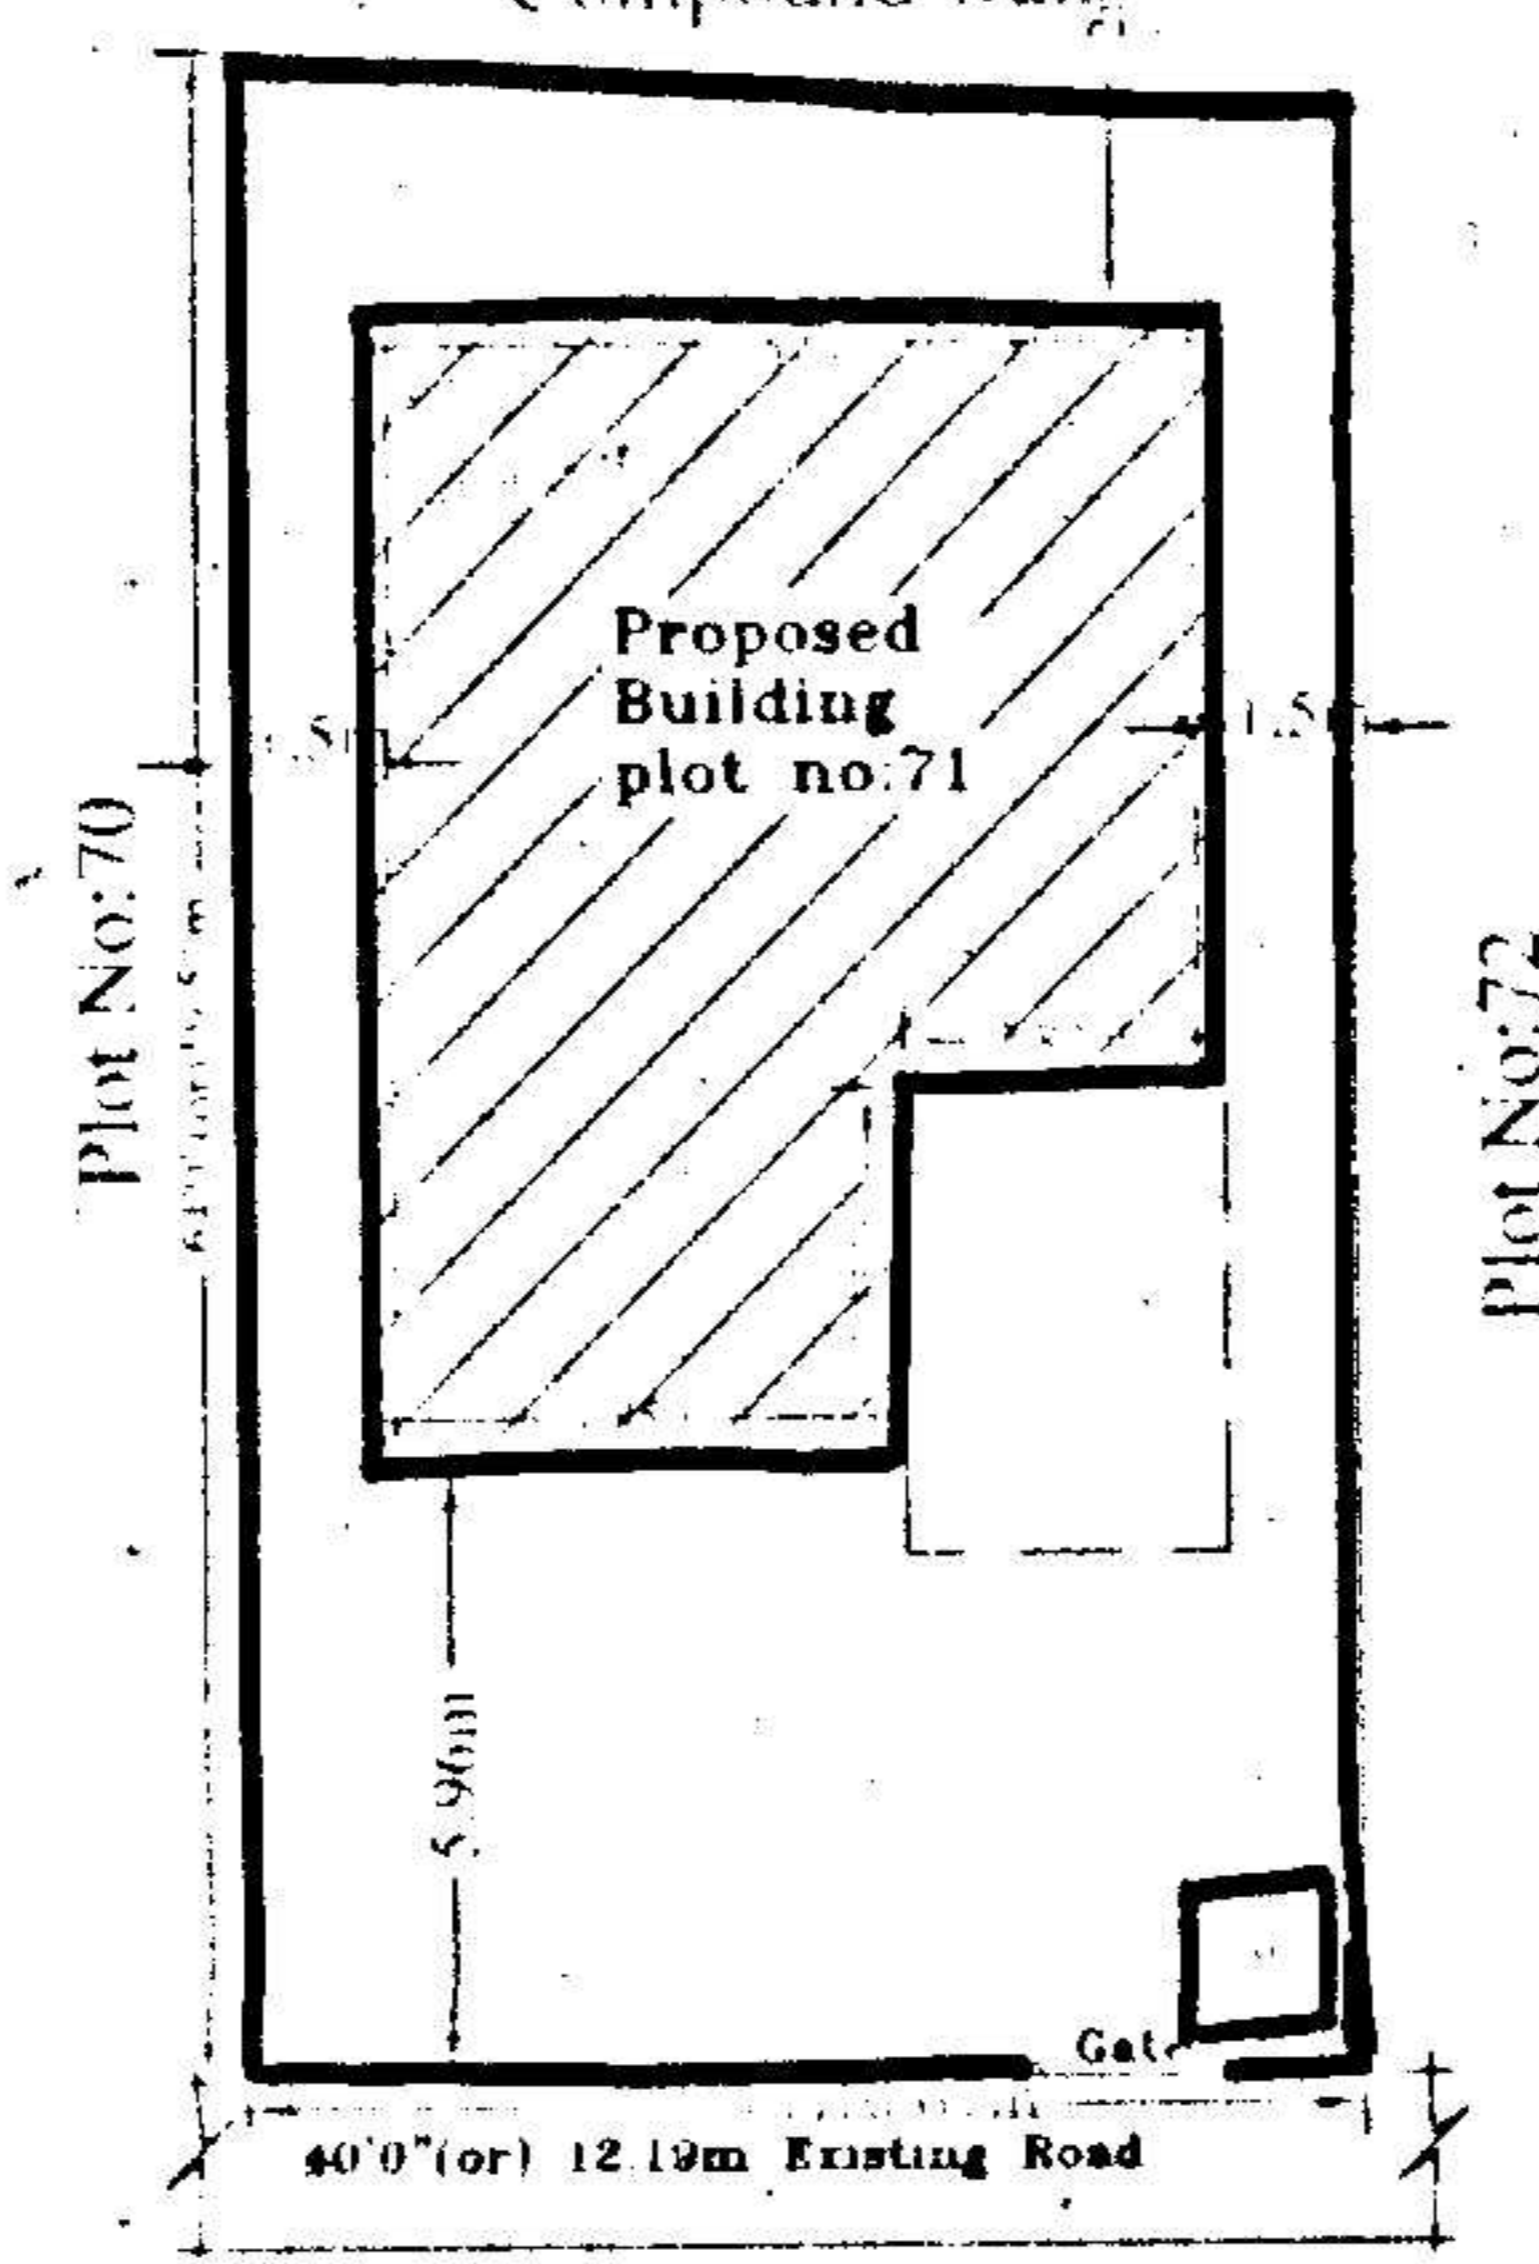

PLAN SHOWING THE PROPOSED GROUND & FIRST FLOOR RESIDENTIAL BUNGALOW ON PLOT NO:71, FORMING A PART OF SURVEY NOS. 35 TO 39 SITUATED AT "SILVER OAK BUNGALOWS" CHERLAPALLY (V), KAPRA MUNICIPALITY, R. R. DIST. BELONGING TO: M/S MEHTA & MODI HOMES, REP.BY ITS MANAGING PARTNER MR. SOHAM MODI S/O. MR. SATISH MODI

SPECIFICATIONS

1. FOUNDATION	C.C.BED
2. BASEMENT	C.R.S MASONRY
3. SUPERSTRUCTURE	BRICK MASONRY
4. COLUMNS,BEAMS,SLABS	R.C.C. 1:2:4
5. PLASTERING	C.M IN 1:4
6. FLOORING	MARBLE
7. DOORS & WINDOWS	TEAK WOOD

REFERENCE: JHONER

PROPOSED	D : 1.06X2.0	W : 1.8X1.2
EXISTING	D1 : 0.91X2.0	W1 : 1.5X1.2
SCALE : 1:100 & 1:200	D2 : 0.76X2.0	W2 : 1.2X1.2
	V : 0.92X0.61	W3 : 1.8X.91

AREAS

TOTAL PLOT AREA	206.51 Sq.Mtrs (OR) 246.90Sq.Yds
GROUND PLINTH	76.55 Sq.mtrs
FIRST PLINTH	58.59 Sq.mtrs
TOTAL PLINTH AREA	135.14 Sq.mtrs
FLOOR SPACE INDEX COVERAGE	1:0.65 37.07%
OPEN AREA	129.96 Sq.mtrs
COMPOUND WALL	60.05 Rmtr

OWNERS SIGN

For Mehta and Modi Homes
(Signature)
 PaPnay

ARCHITECT SIGN,

(Signature)
M. RAJA RAO D.ARCH.E
 icensed Surveyor L.No.Q1/6734/99
 Kapra Municipality Hyderabad-62