


Elevation



Section c.d

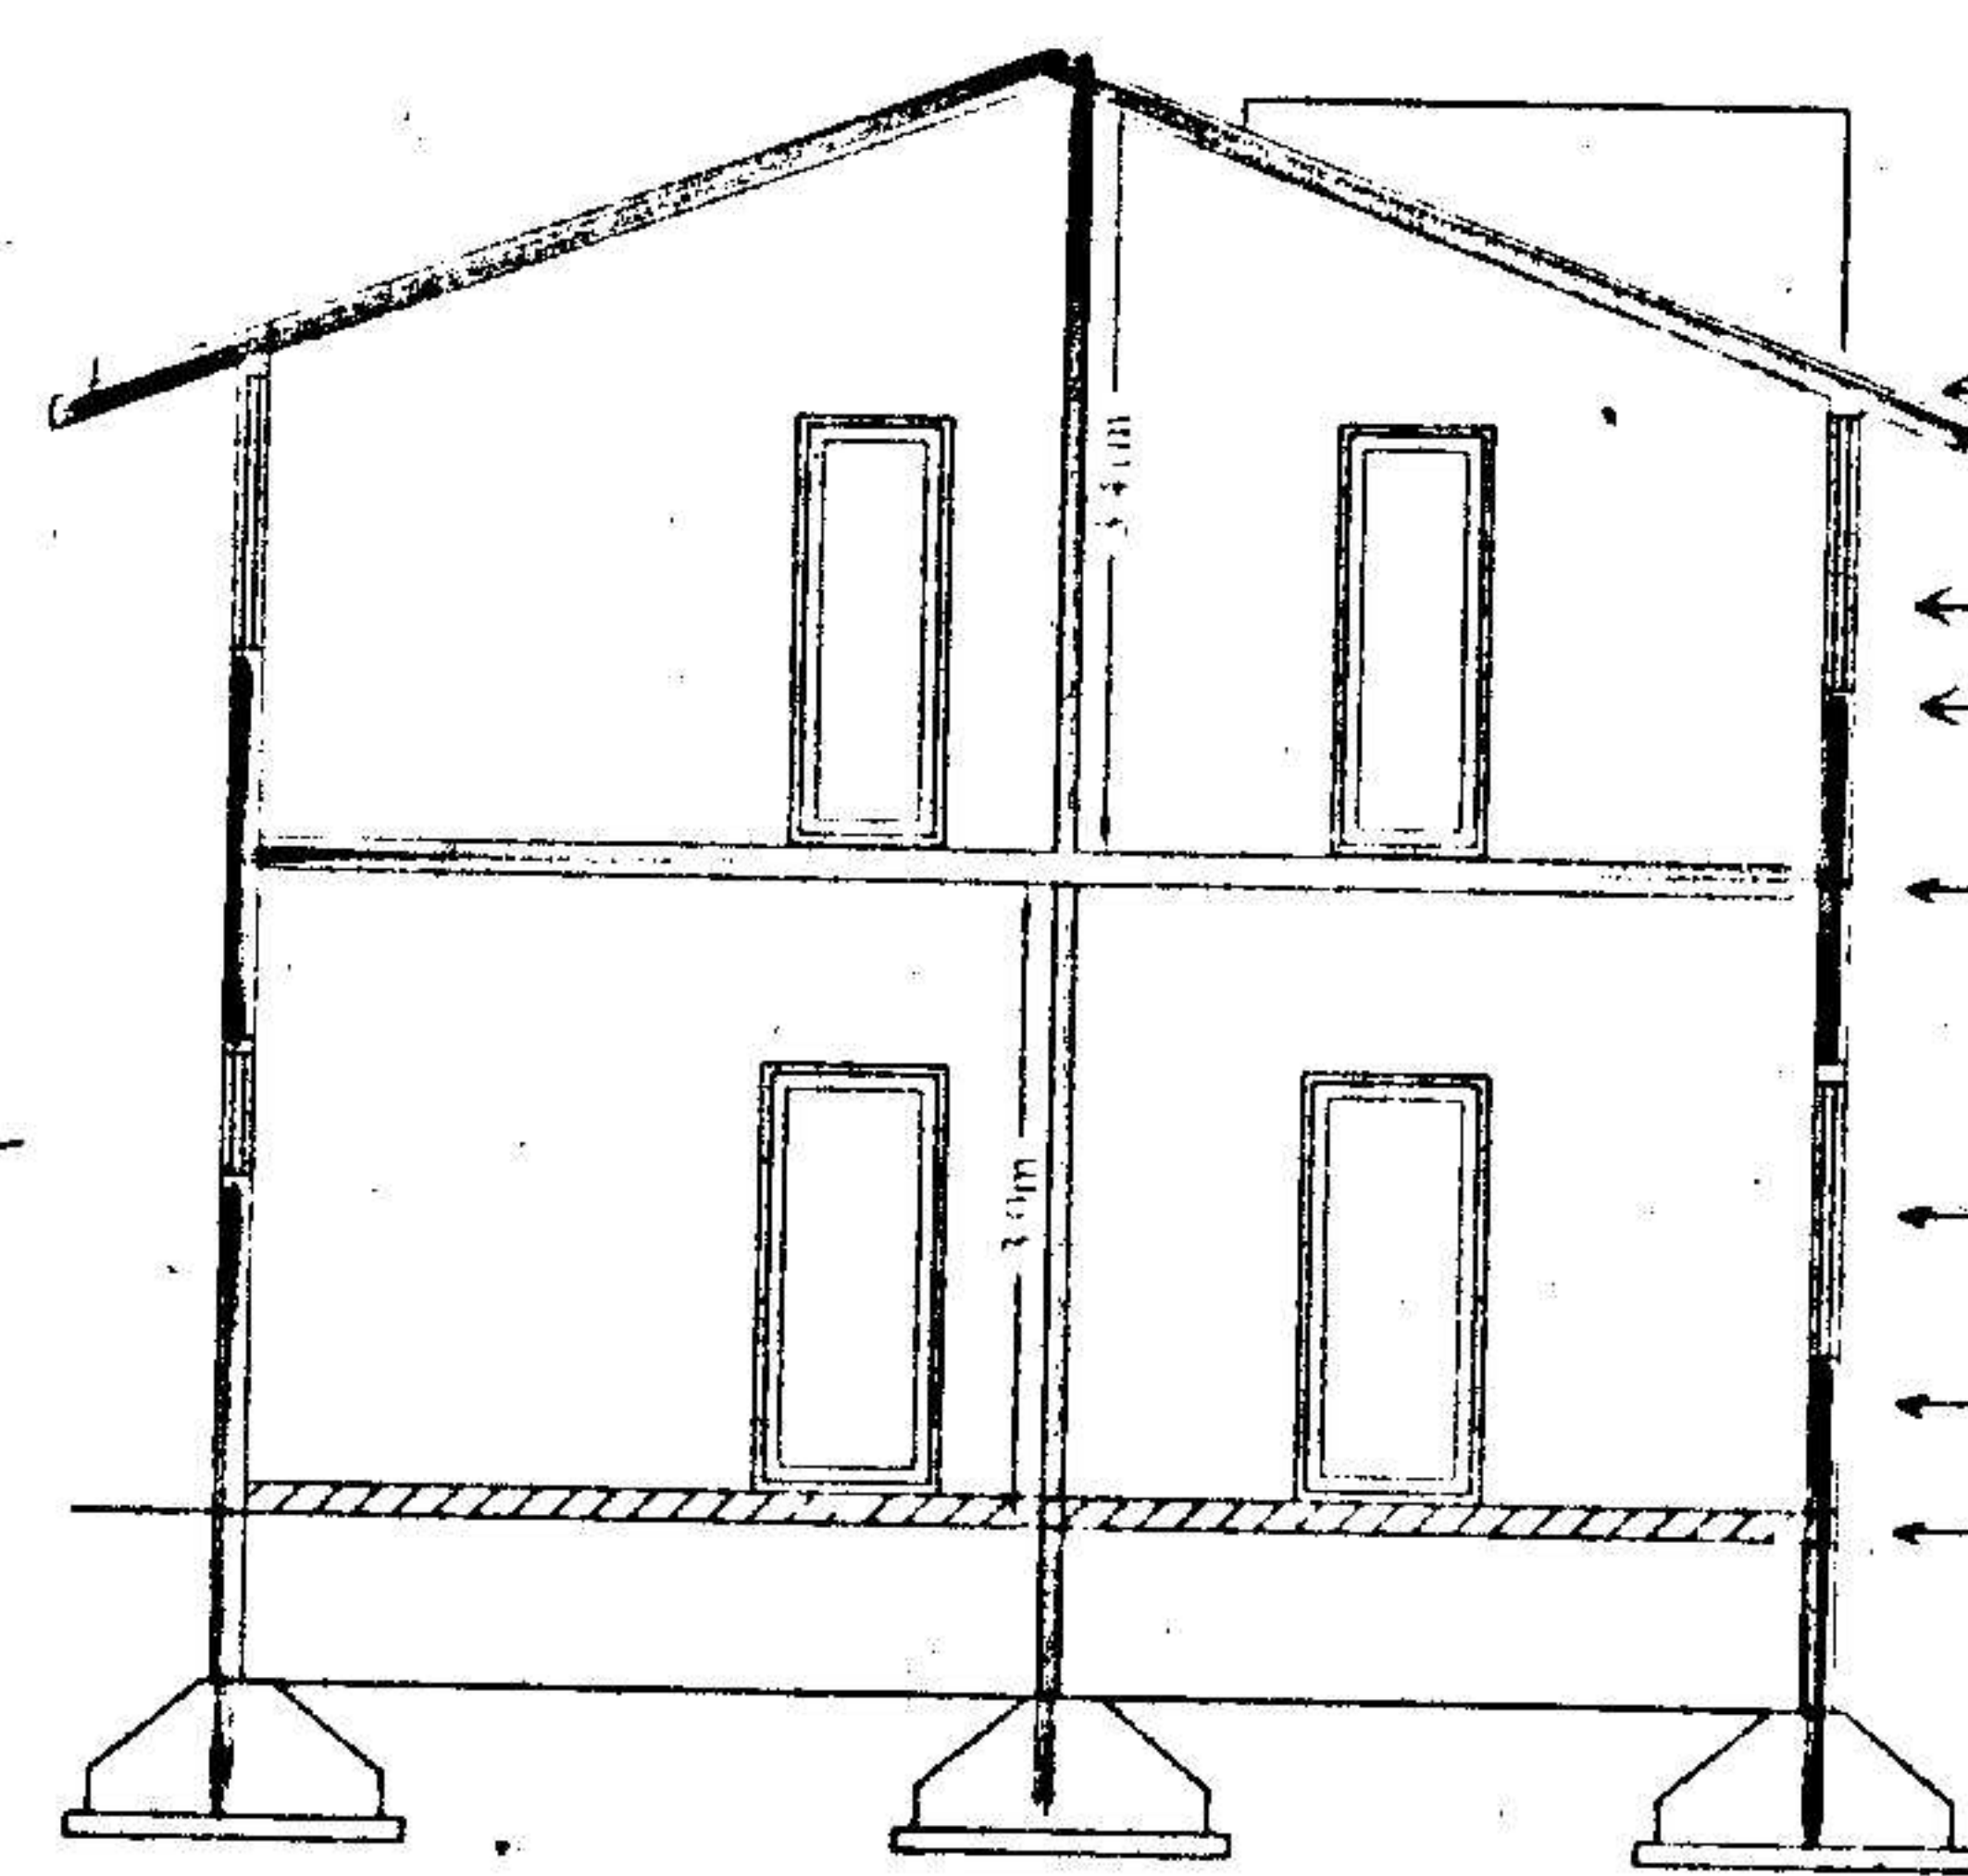

- ← R.C.C.SLAB
- ← WOODWORK
- ← BRICKWORK
- ← R.C.C.SLAB
- ← WOODWORK
- ← BRICKWORK
- ← FLOOR
- ← BASEMENT

The Builder/Contractor should obtain the Metal, Stone, Bricks, Wapa Slabs, Earth Morram and Gravel etc., from quarry lease Holders with "ROYALTY TRANSIT FORM" issued by Mines and Geology Department and copy of the Proceedings shall be sent to the Assistant Director, Mines and Geology of the District.

Permission granted subject to the provisions of the Urban Land (Ceiling & Regulations) Act, 1976: Vide Proceedings No. BA/G/1525/2005-2006
 Date: 9-9-2005 amount Collected Rs: 6629-00
 the permission sanctioned is valid upto 8-9-08
 Vide Receipt No: 153379 Dt: 29-8-05

PLAN SHOWING THE PROPOSED GROUND & FIRST FLOOR RESIDENTIAL BUNGALOW ON PLOT NO:75, FORMING A PART OF SURVEY NOS. 35 TO 39 SITUATED AT "SILVER OAK BUNGALOWS" CHERLAPALLY (V), KAPRA MUNICIPALITY, R. R. DIST. BELONGING TO: M/S MEHTA & MODI HOMES, REP.BY ITS MANAGING PARTNER MR. SOHAM MODI S/O. MR. SATISH MODI

SPECIFICATIONS

1. FOUNDATION	C.C.BED
2. BASEMENT	C.R.S MASONRY
3. SUPERSTRUCTURE	BRICK MASONRY
4. COLUMNS, BEAMS, SLABS	R.C.C. 1:2:4
5. PLASTERING	C.M IN 1:4
6. FLOORING	MARBLE
7. DOORS & WINDOWS	TEAK WOOD

REFERENCE:

PROPOSED	EXISTING	SCALE : 1:100 & 1:200	D : 1.06X2.0	W : 1.8X1.2
			D1 : 0.91X2.0	W1 : 1.5X1.2
			D2 : 0.76X2.0	W2 : 1.2X1.2
			V : 0.92X0.61	W3 : 1.8X.91


AREAS

TOTAL PLOT AREA	164.31 Sq.Mtrs (OR) 196.44 Sqyds
GROUND PLINTH	69.69 Sq.mtrs
FIRST PLINTH	51.55 Sq.mtrs
TOTAL PLINTH AREA	135.14 Sq.mtrs
FLOOR SPACE INDEX	1:0.84
COVERAGE	41.68%
OPEN AREA	109.39 Sq.mtrs
COMPOUND WALL	55.18 Rmtr


OWNERS SIGN

For Mehta and Modi Homes
Signature
 Partner


Signature
M. RAJA RAO D.ARCH.E
 Icned Surveyor L.No.Q1/6734/99
 Kapra Municipality Hyderabad-62

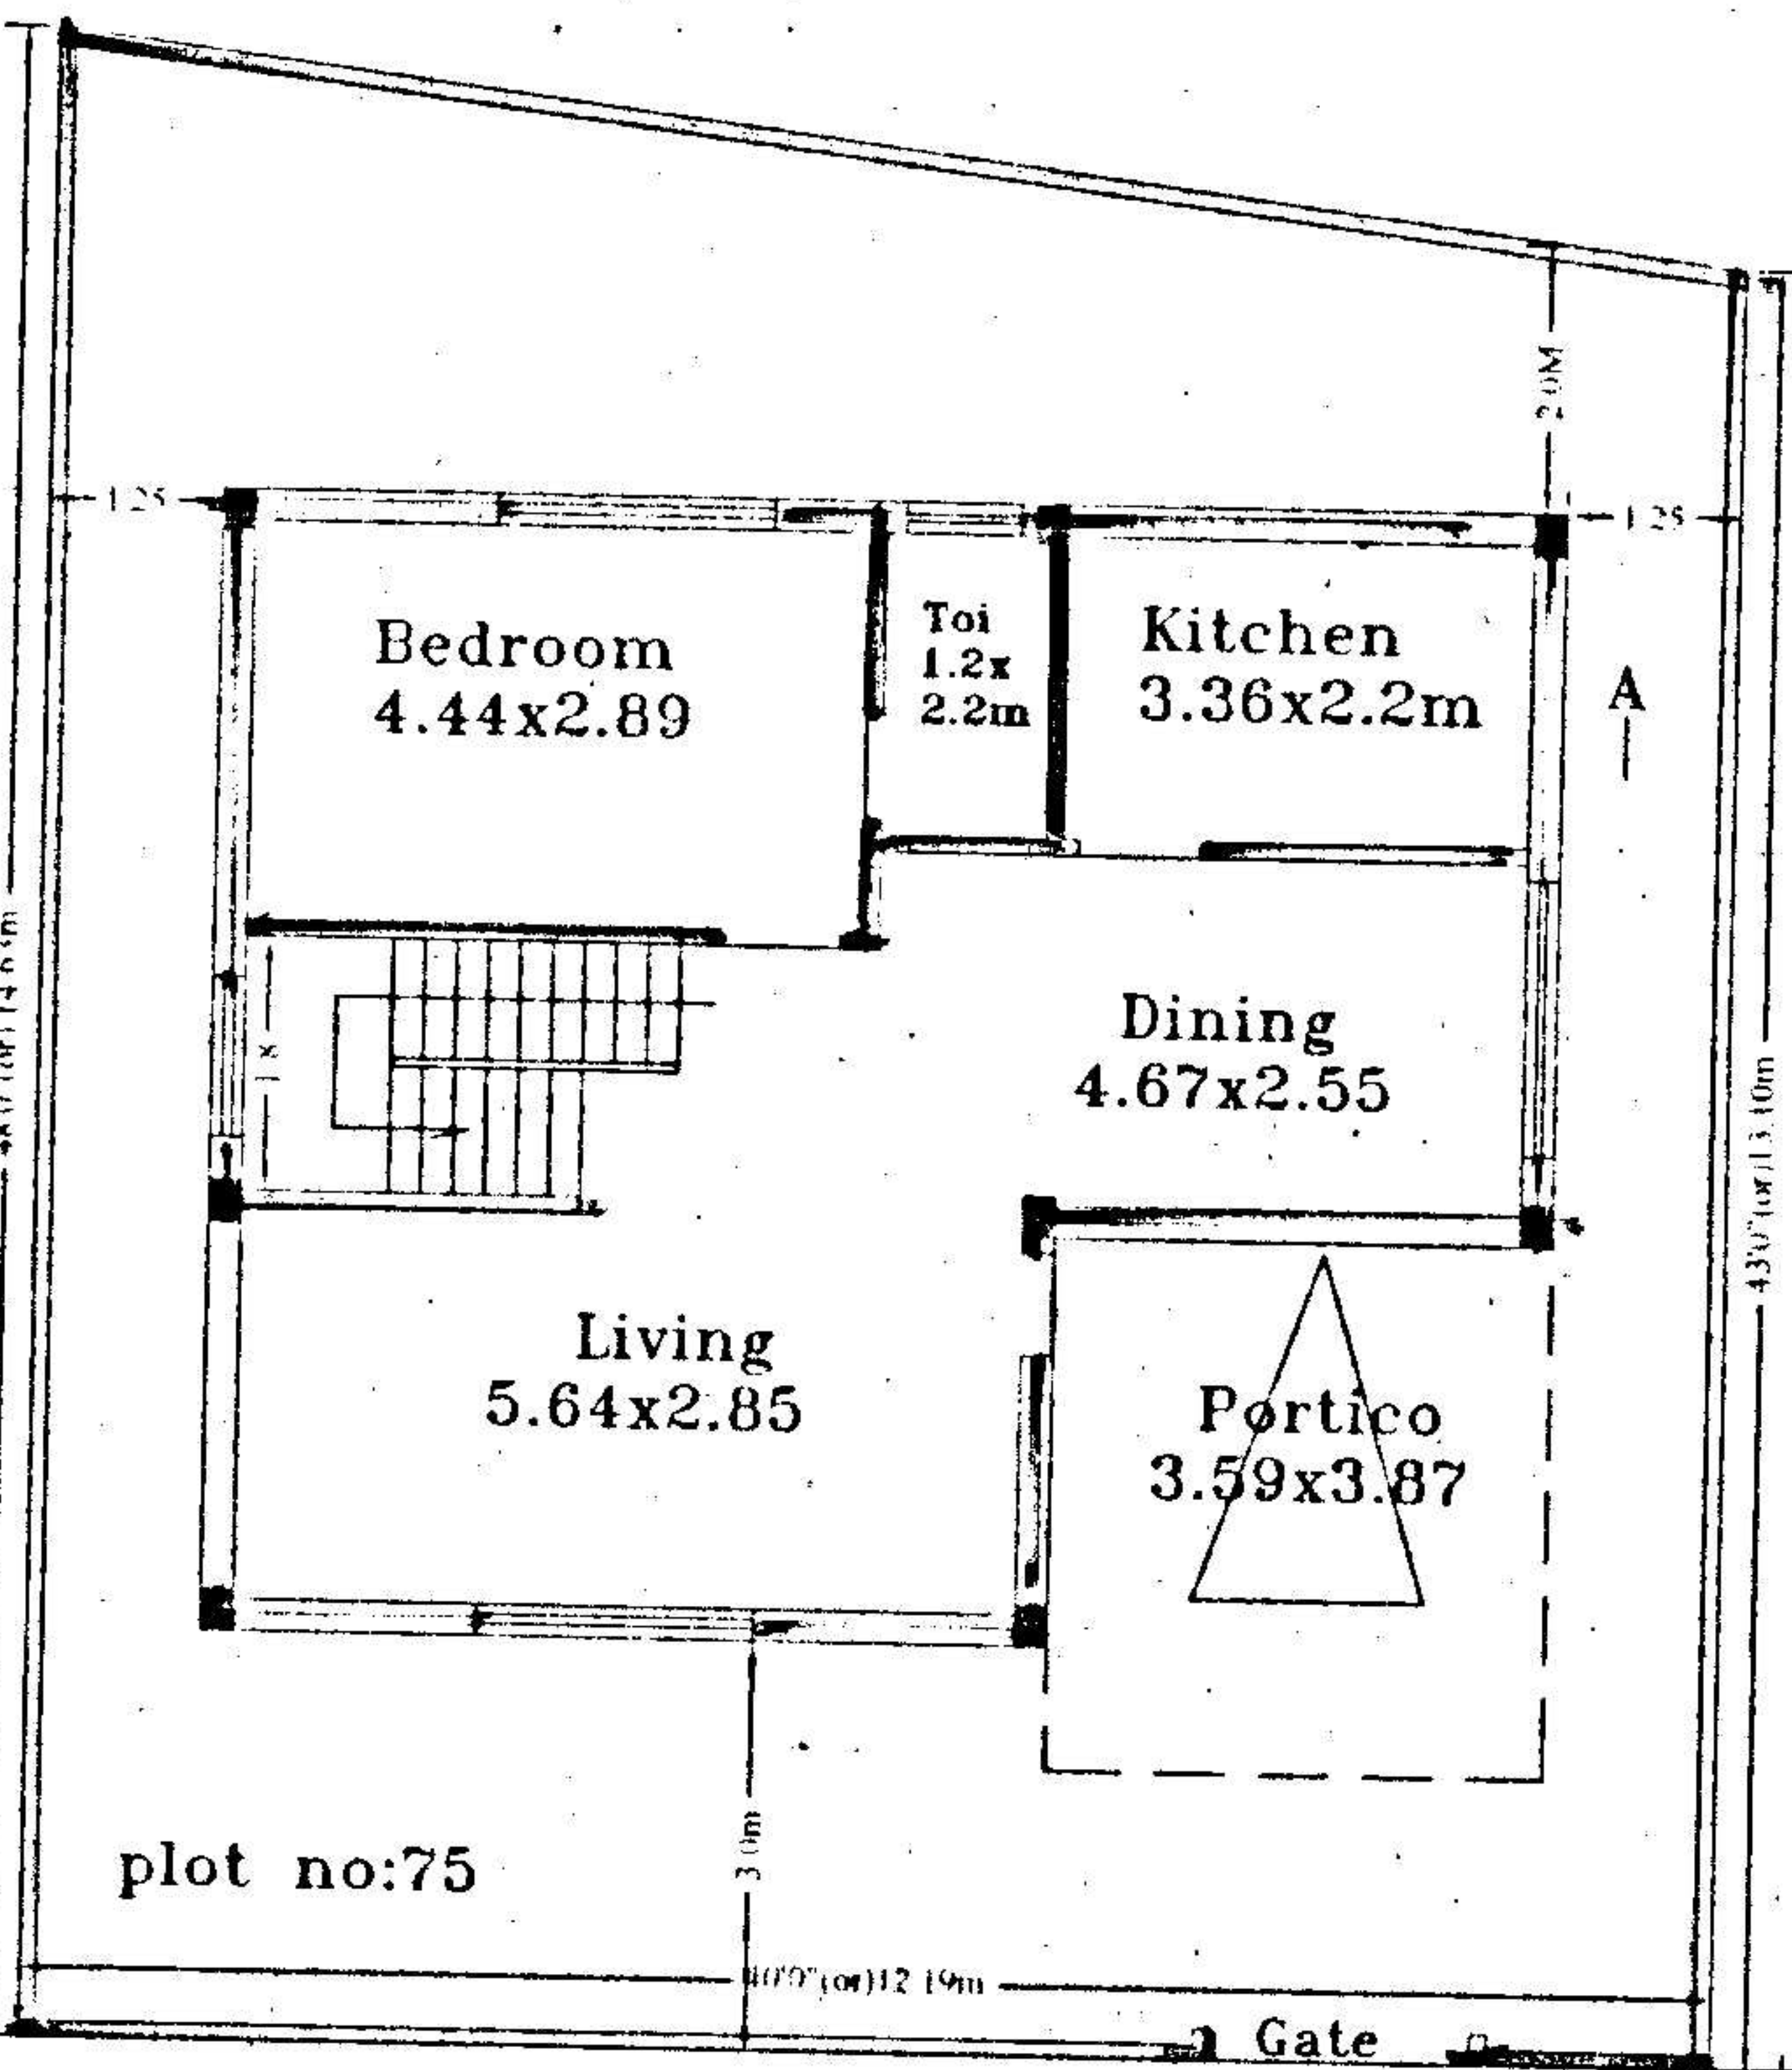

Ground Floor Plan

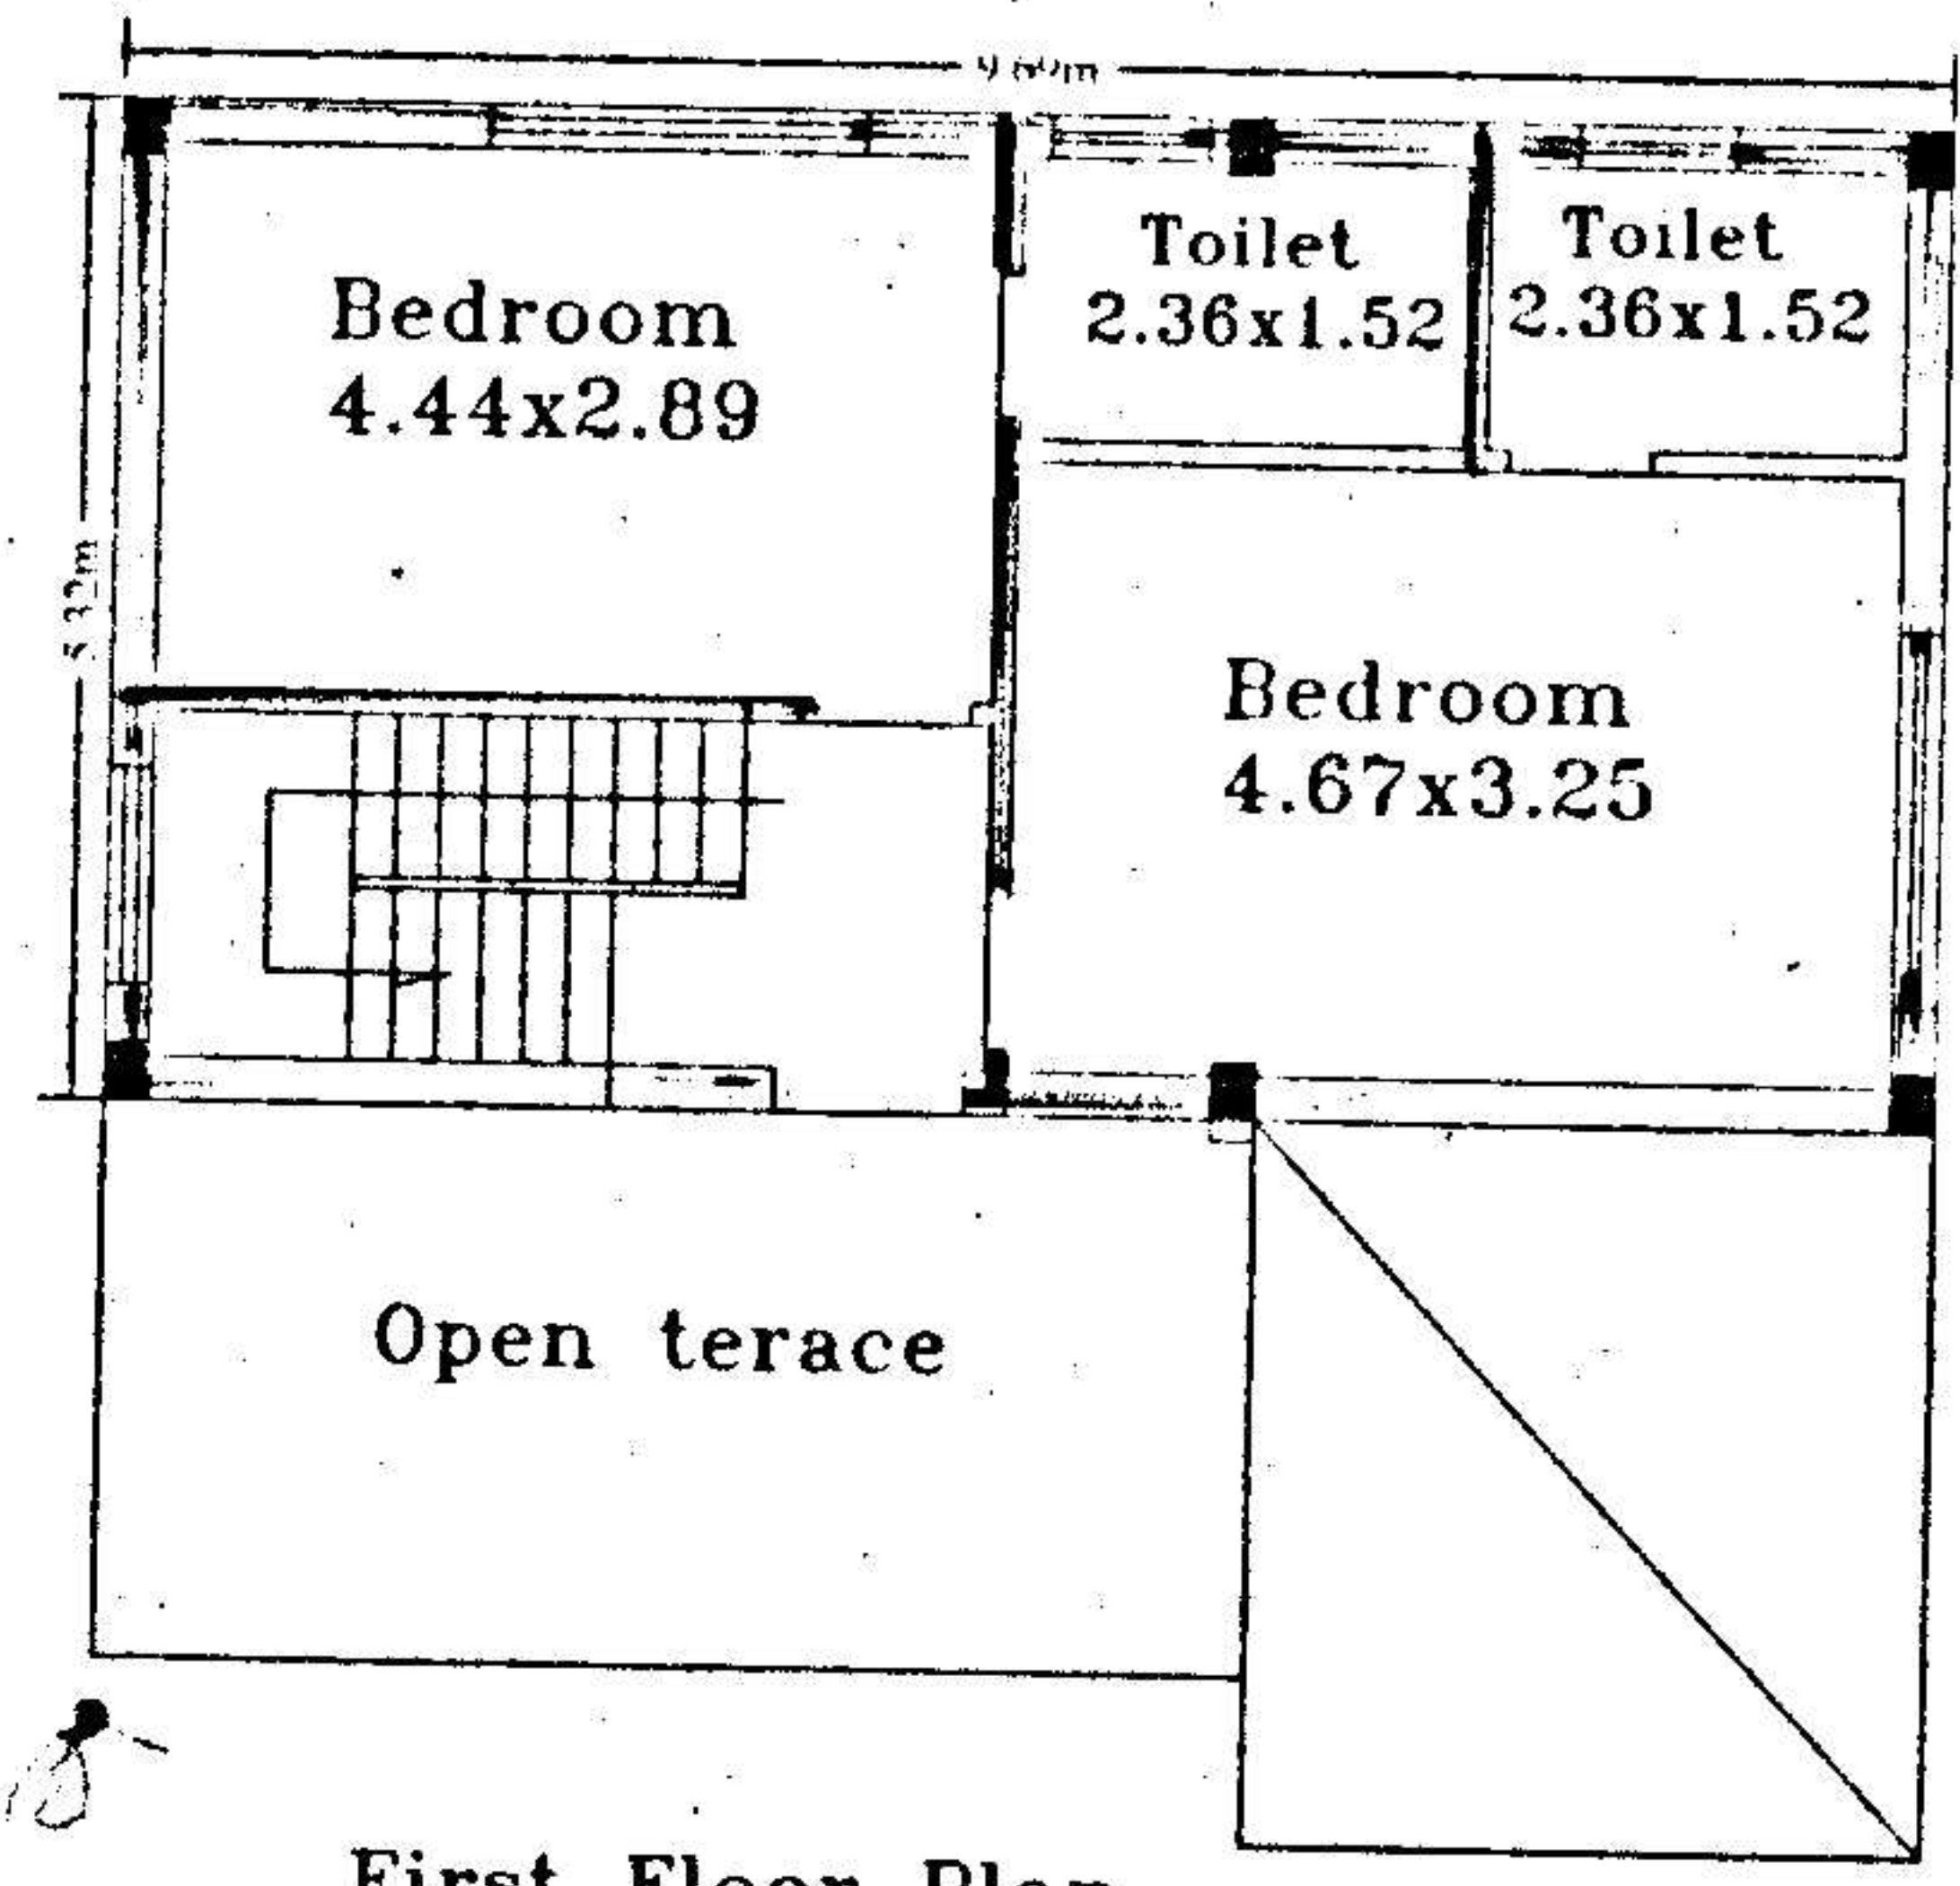

First Floor Plan

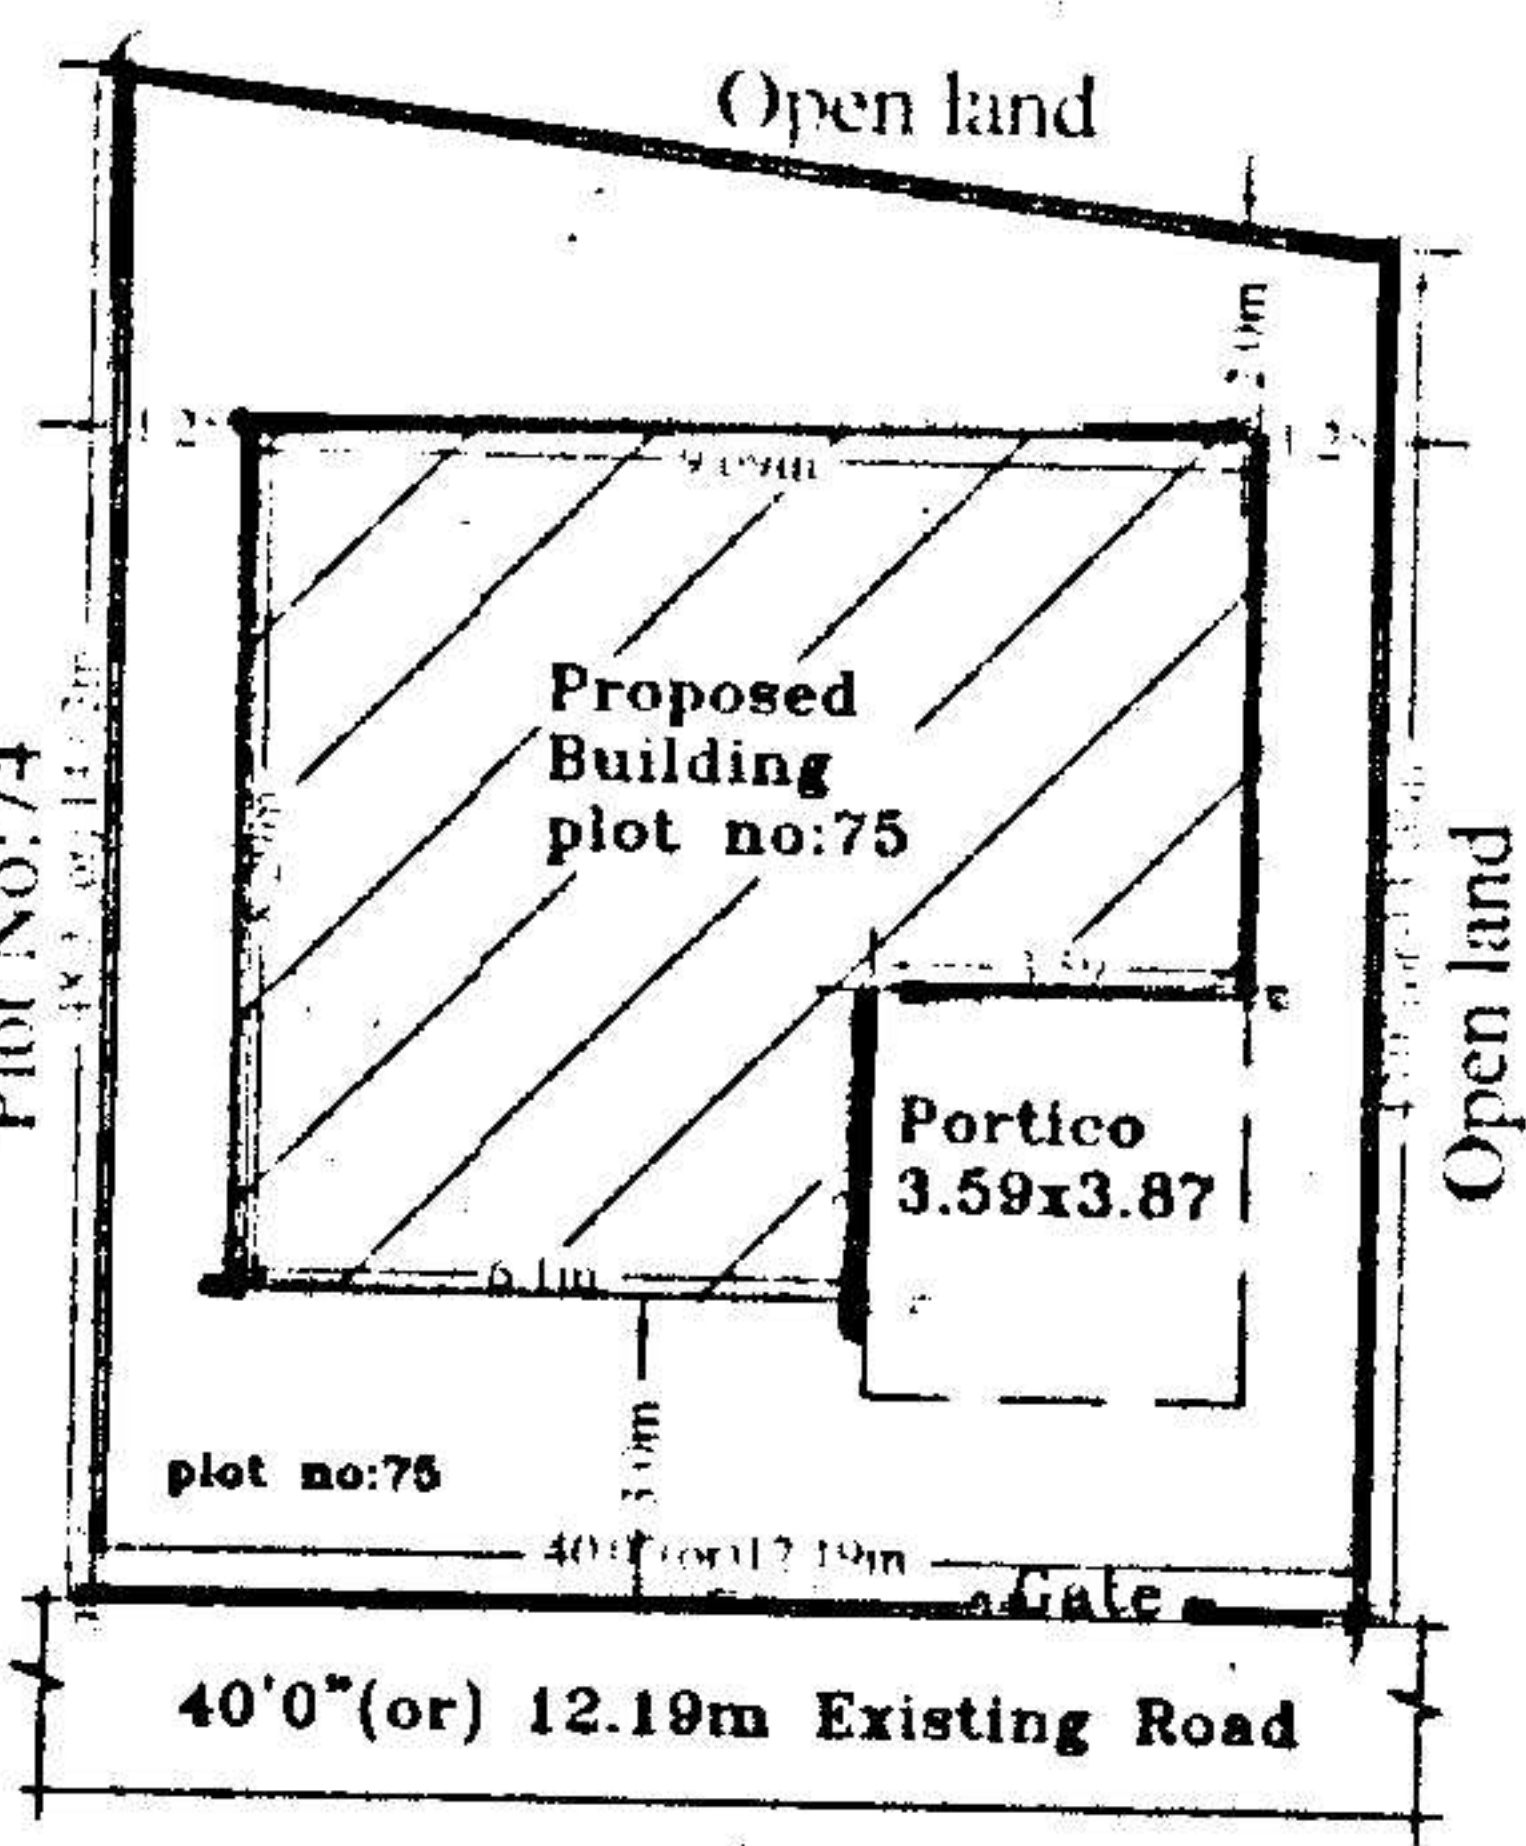

Signature
 T.P.S 9/9
 Commissioner
 Kapra Municipality
 R.R. Dist.
 9/9

