


FRONT ELEVATION



SECTION AA

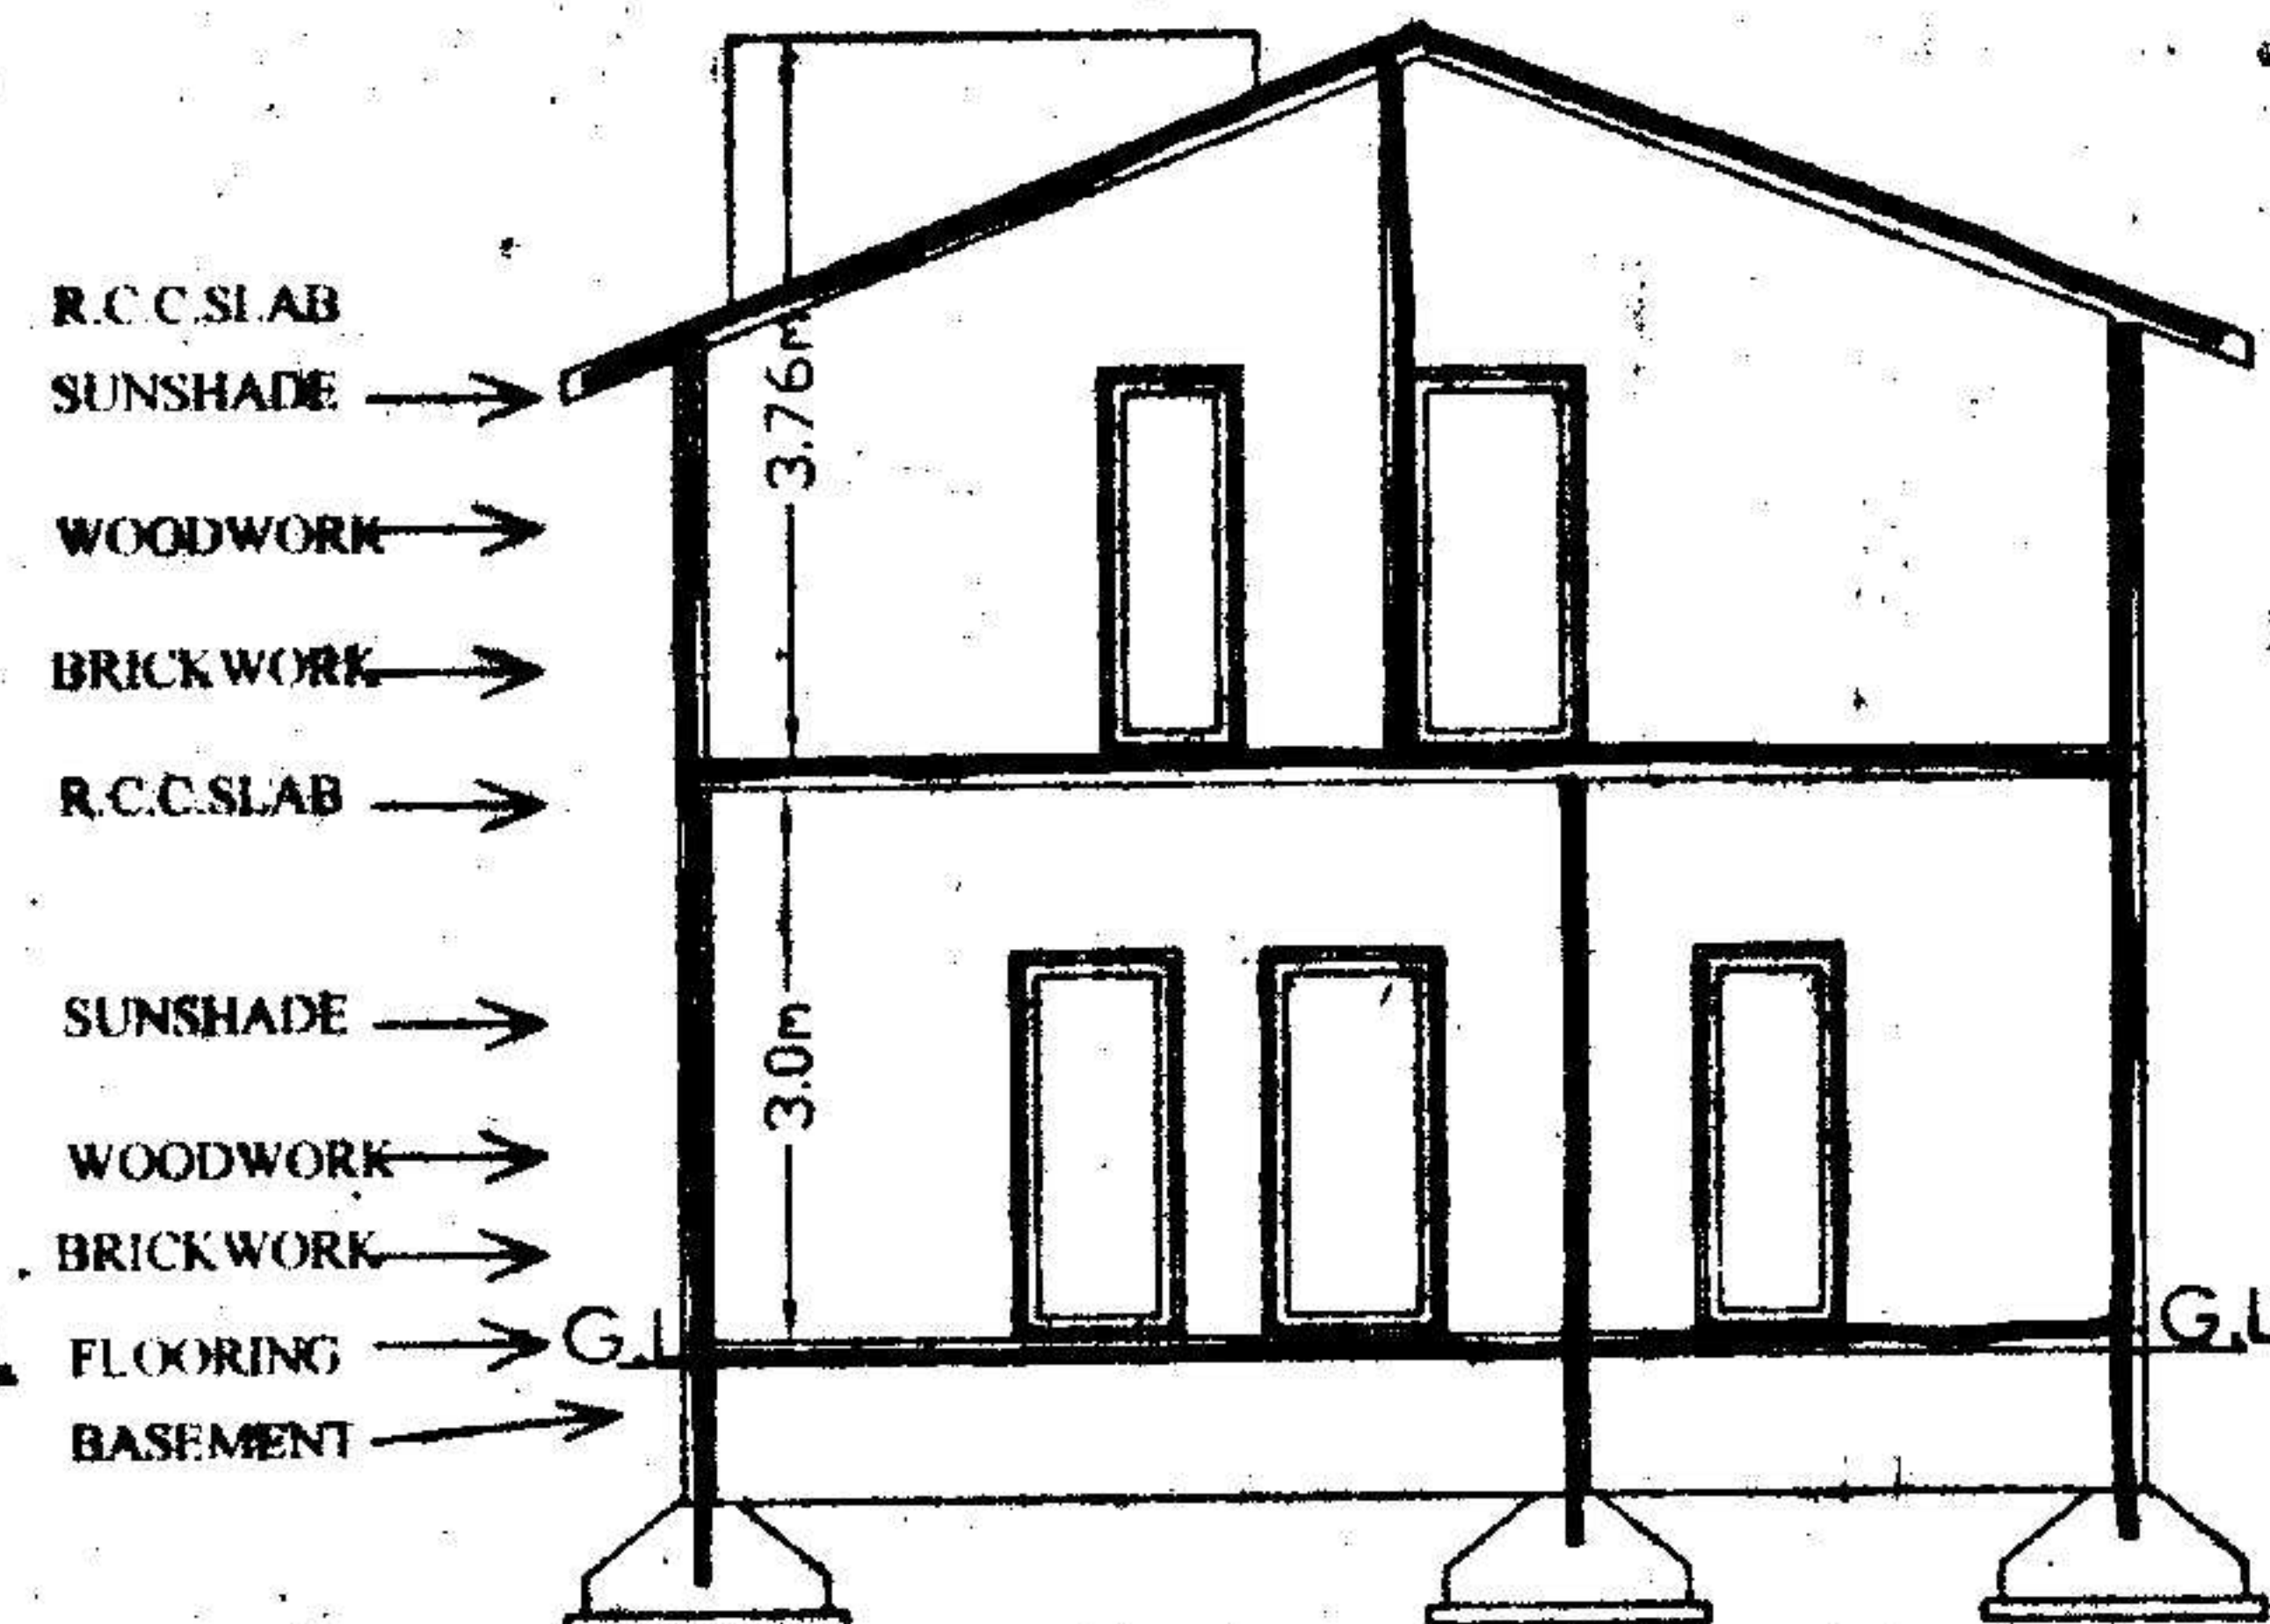


The Builder/Contractor should obtain the Metal, Stone, Bricks, Waga Slabs, Earth Marum and Gravel etc., from quarry lease holders with "ROYALTY TRANSIT FORM" issued by Mines and Geology Department and copy of the Proceedings shall be sent to the Assistant Director, Mines and Geology of the District.

Permission granted subject to the provisions of the Urban Land (Ceiling & Regulations) Act, 1976
 Vide Proceedings No. BA/G 1163/2005-2006
 Date: 2-7-2005 Amount Collected
 Rs: 6671-00
 the permission sanctioned is valid upto 1-7-08
 Vide Receipt No: 150476 Dt: 25-6-05


Commissioner
 Kapra Municipality
 R.R. Dist.
 2170

PLAN SHOWING THE PROPOSED GROUND & FIRST FLOOR RESIDENTIAL BAUNGLOW ON PLOT NO:7 IN SURVEY NOS: 35 TO 39 SITUATED AT "SILVER OAK BAUNGLOWS" CHERLAPALLY (V). KAPRA MUNICIPALITY, R.R.DIST.


BELONGING TO:
 M/S MEHTA & MODI HOMES, REP. BY ITS MANAGING PARTNER
 MR. SOHAM MODI, S/O. MR. SATISH MODI

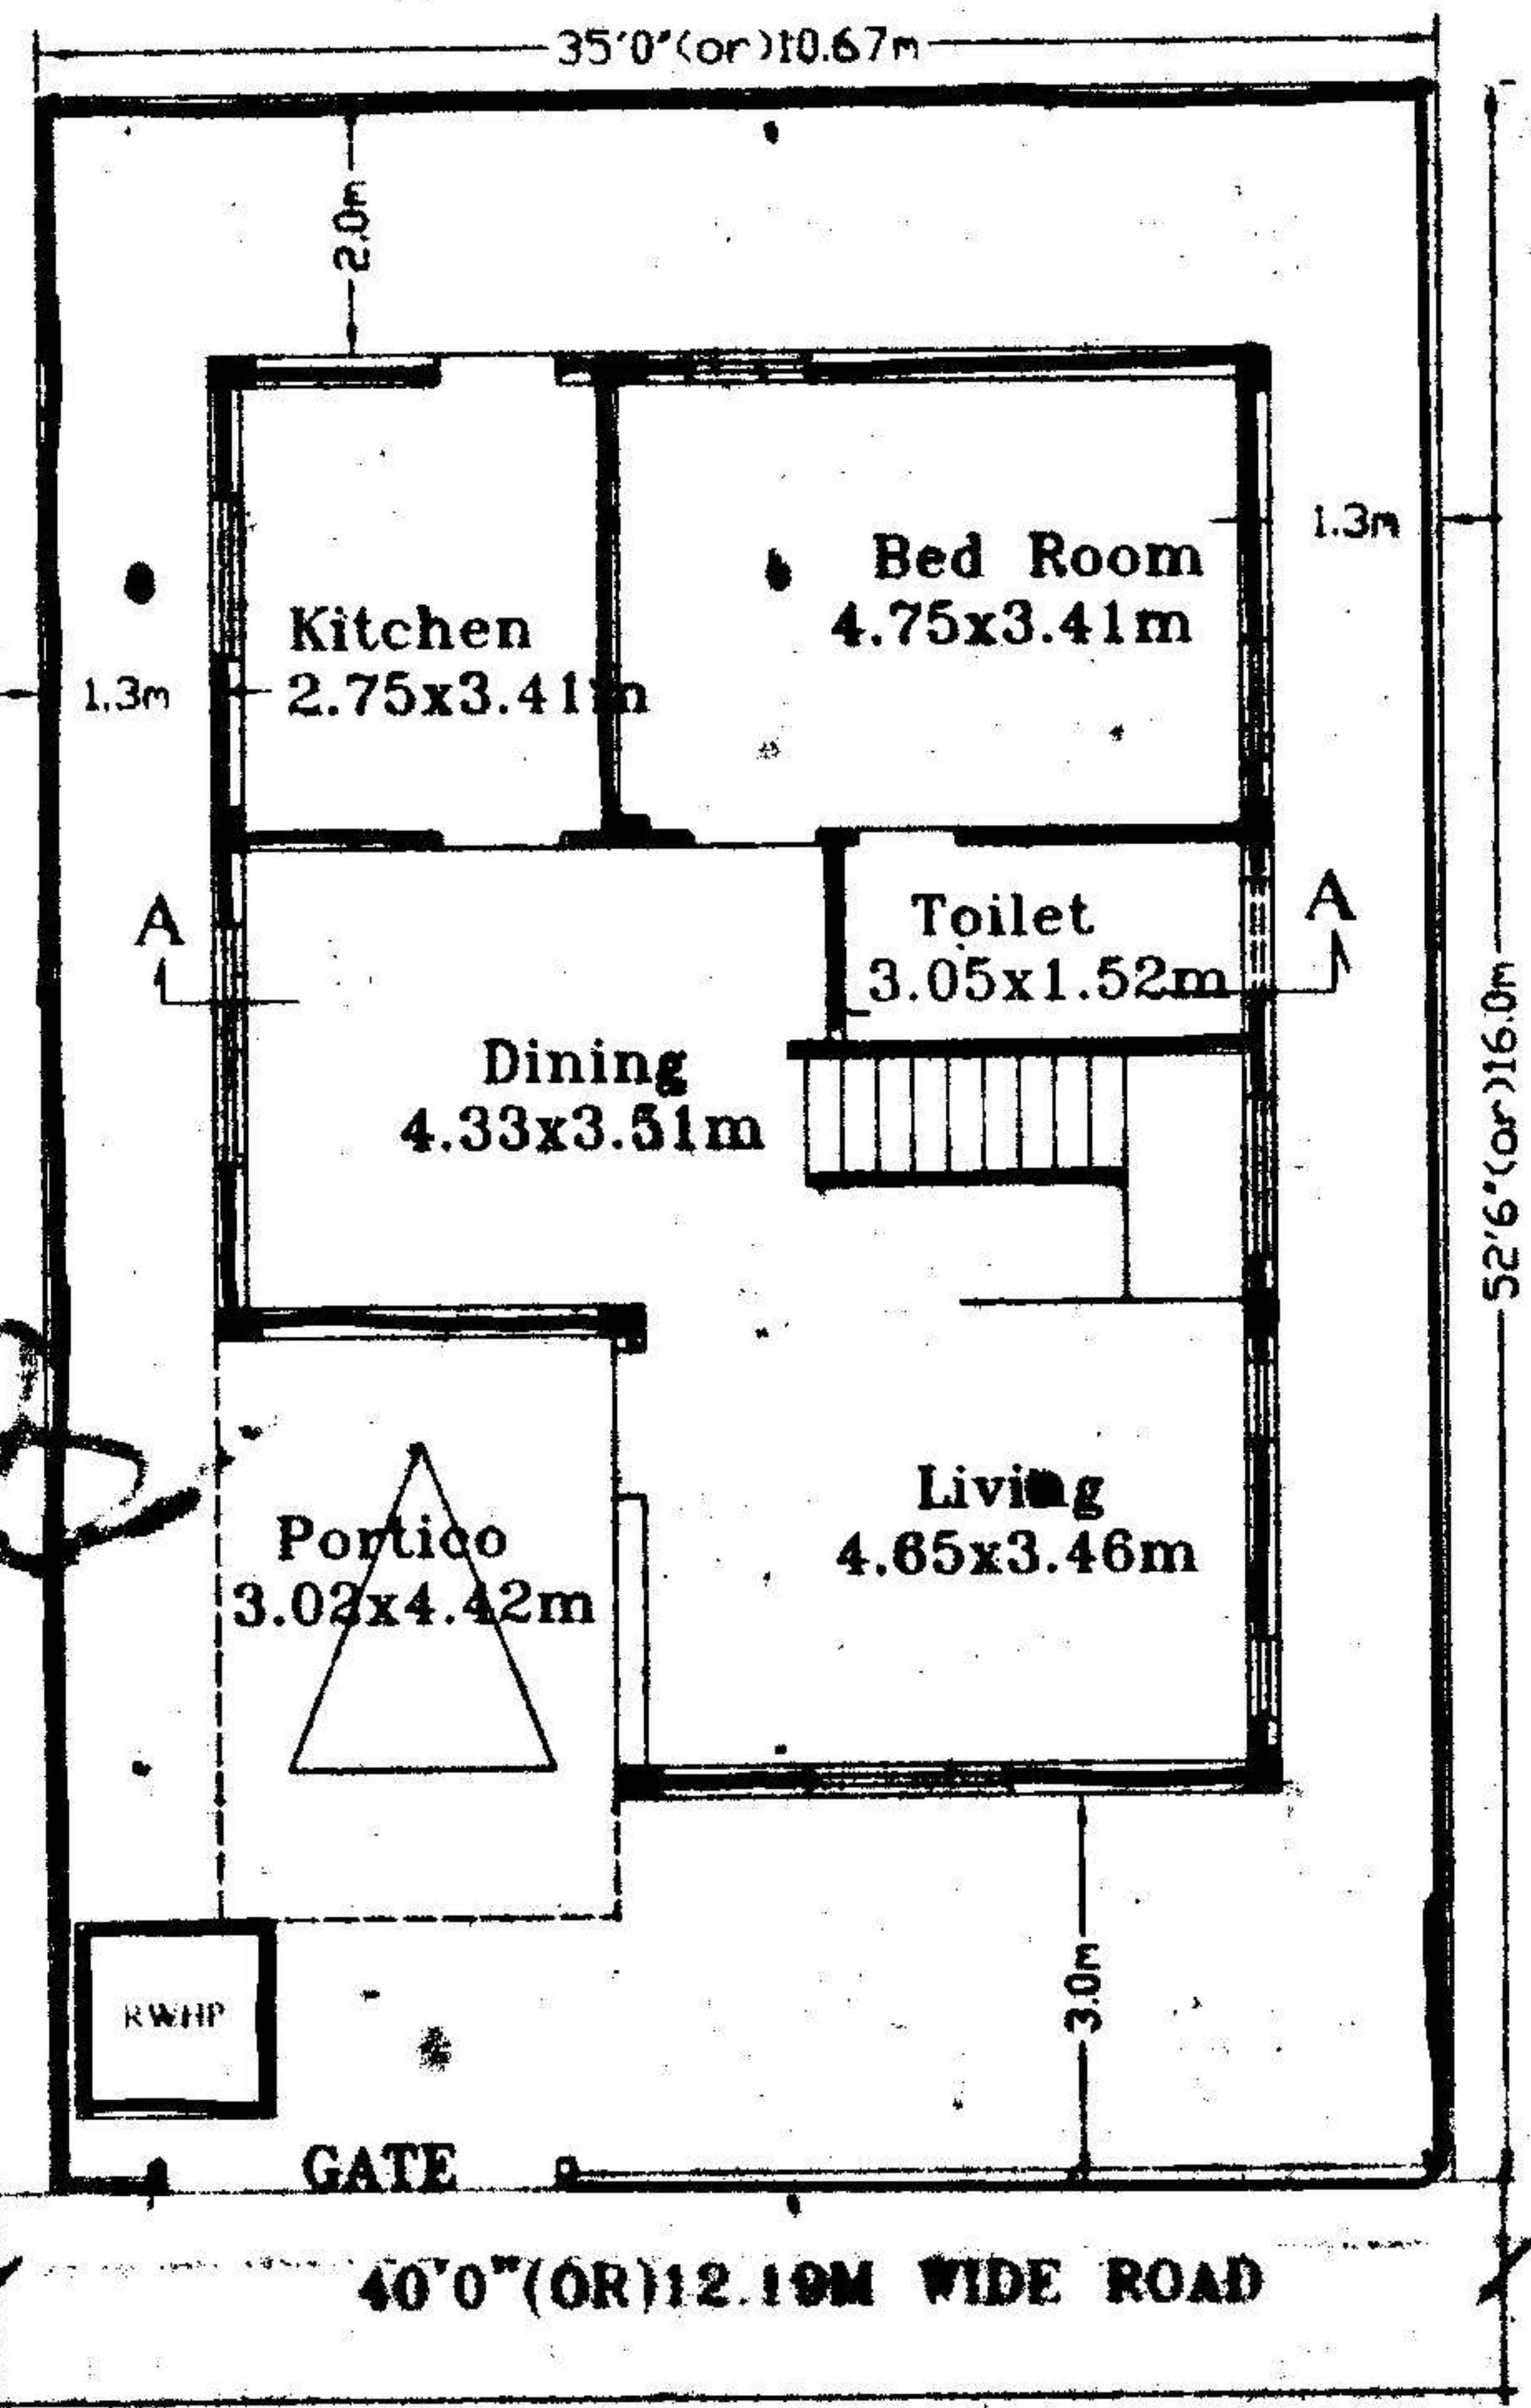


GROUND FLOOR PLAN

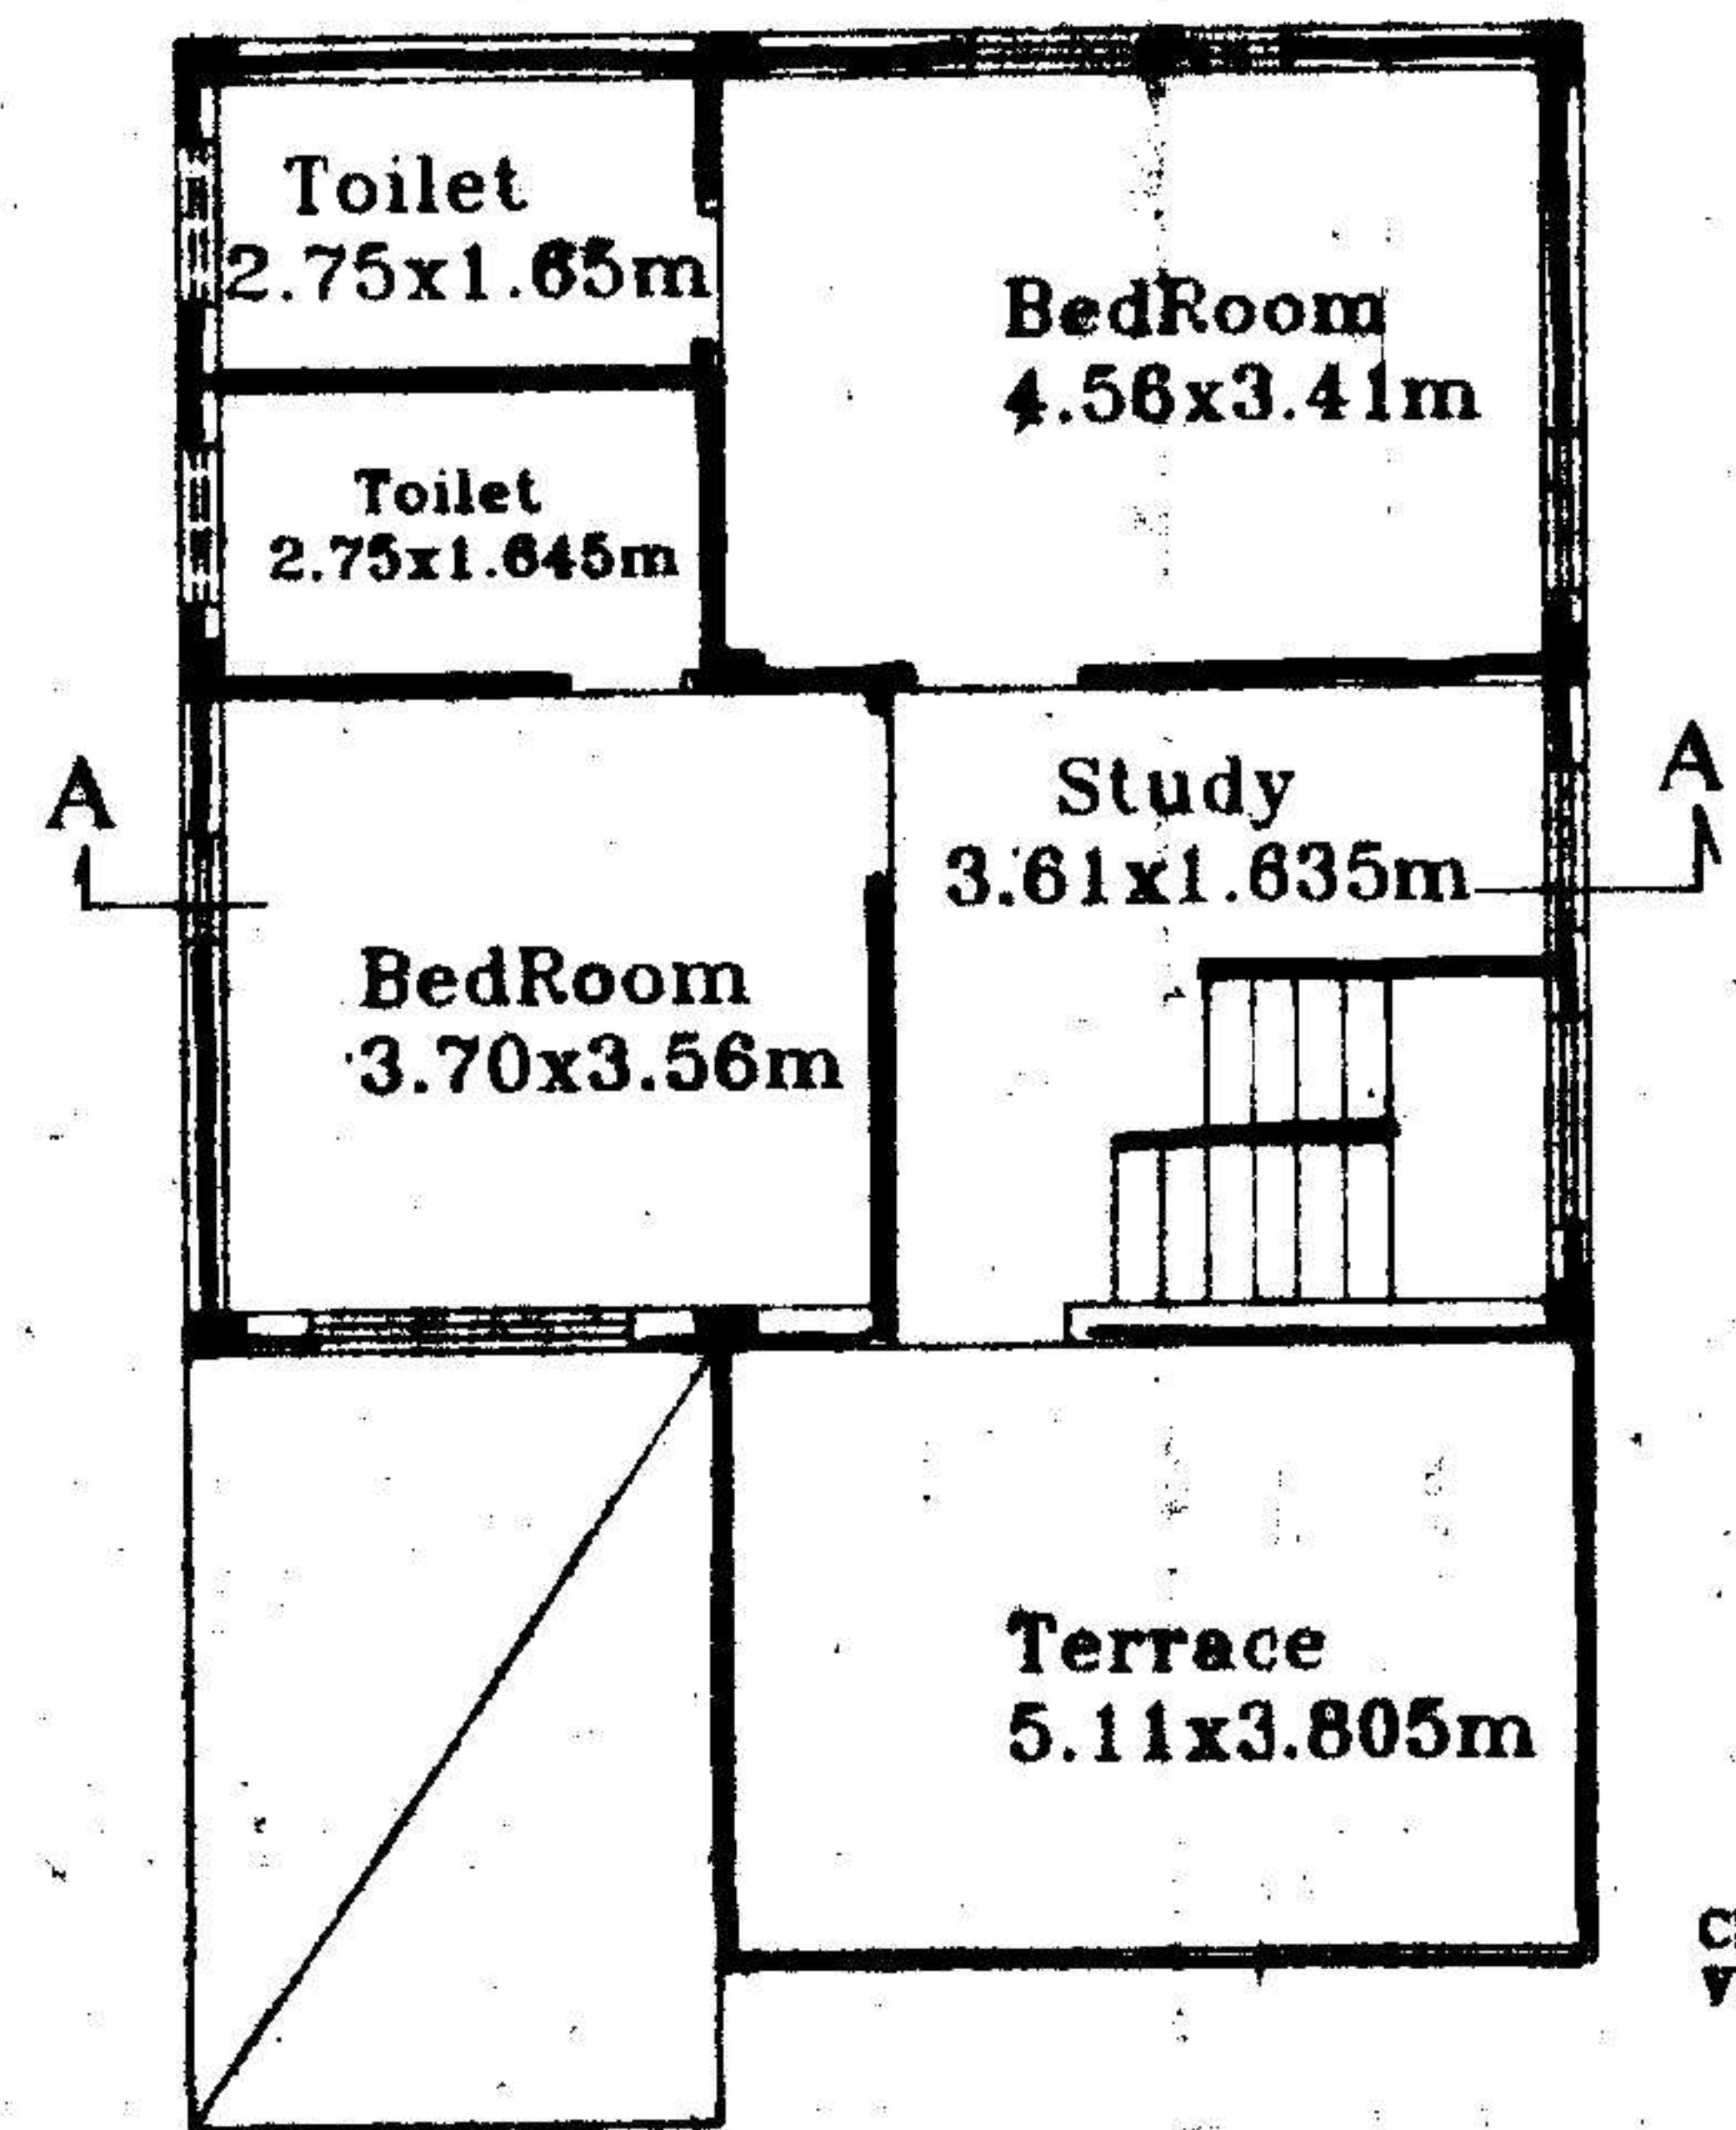

FIRST FLOOR PLAN

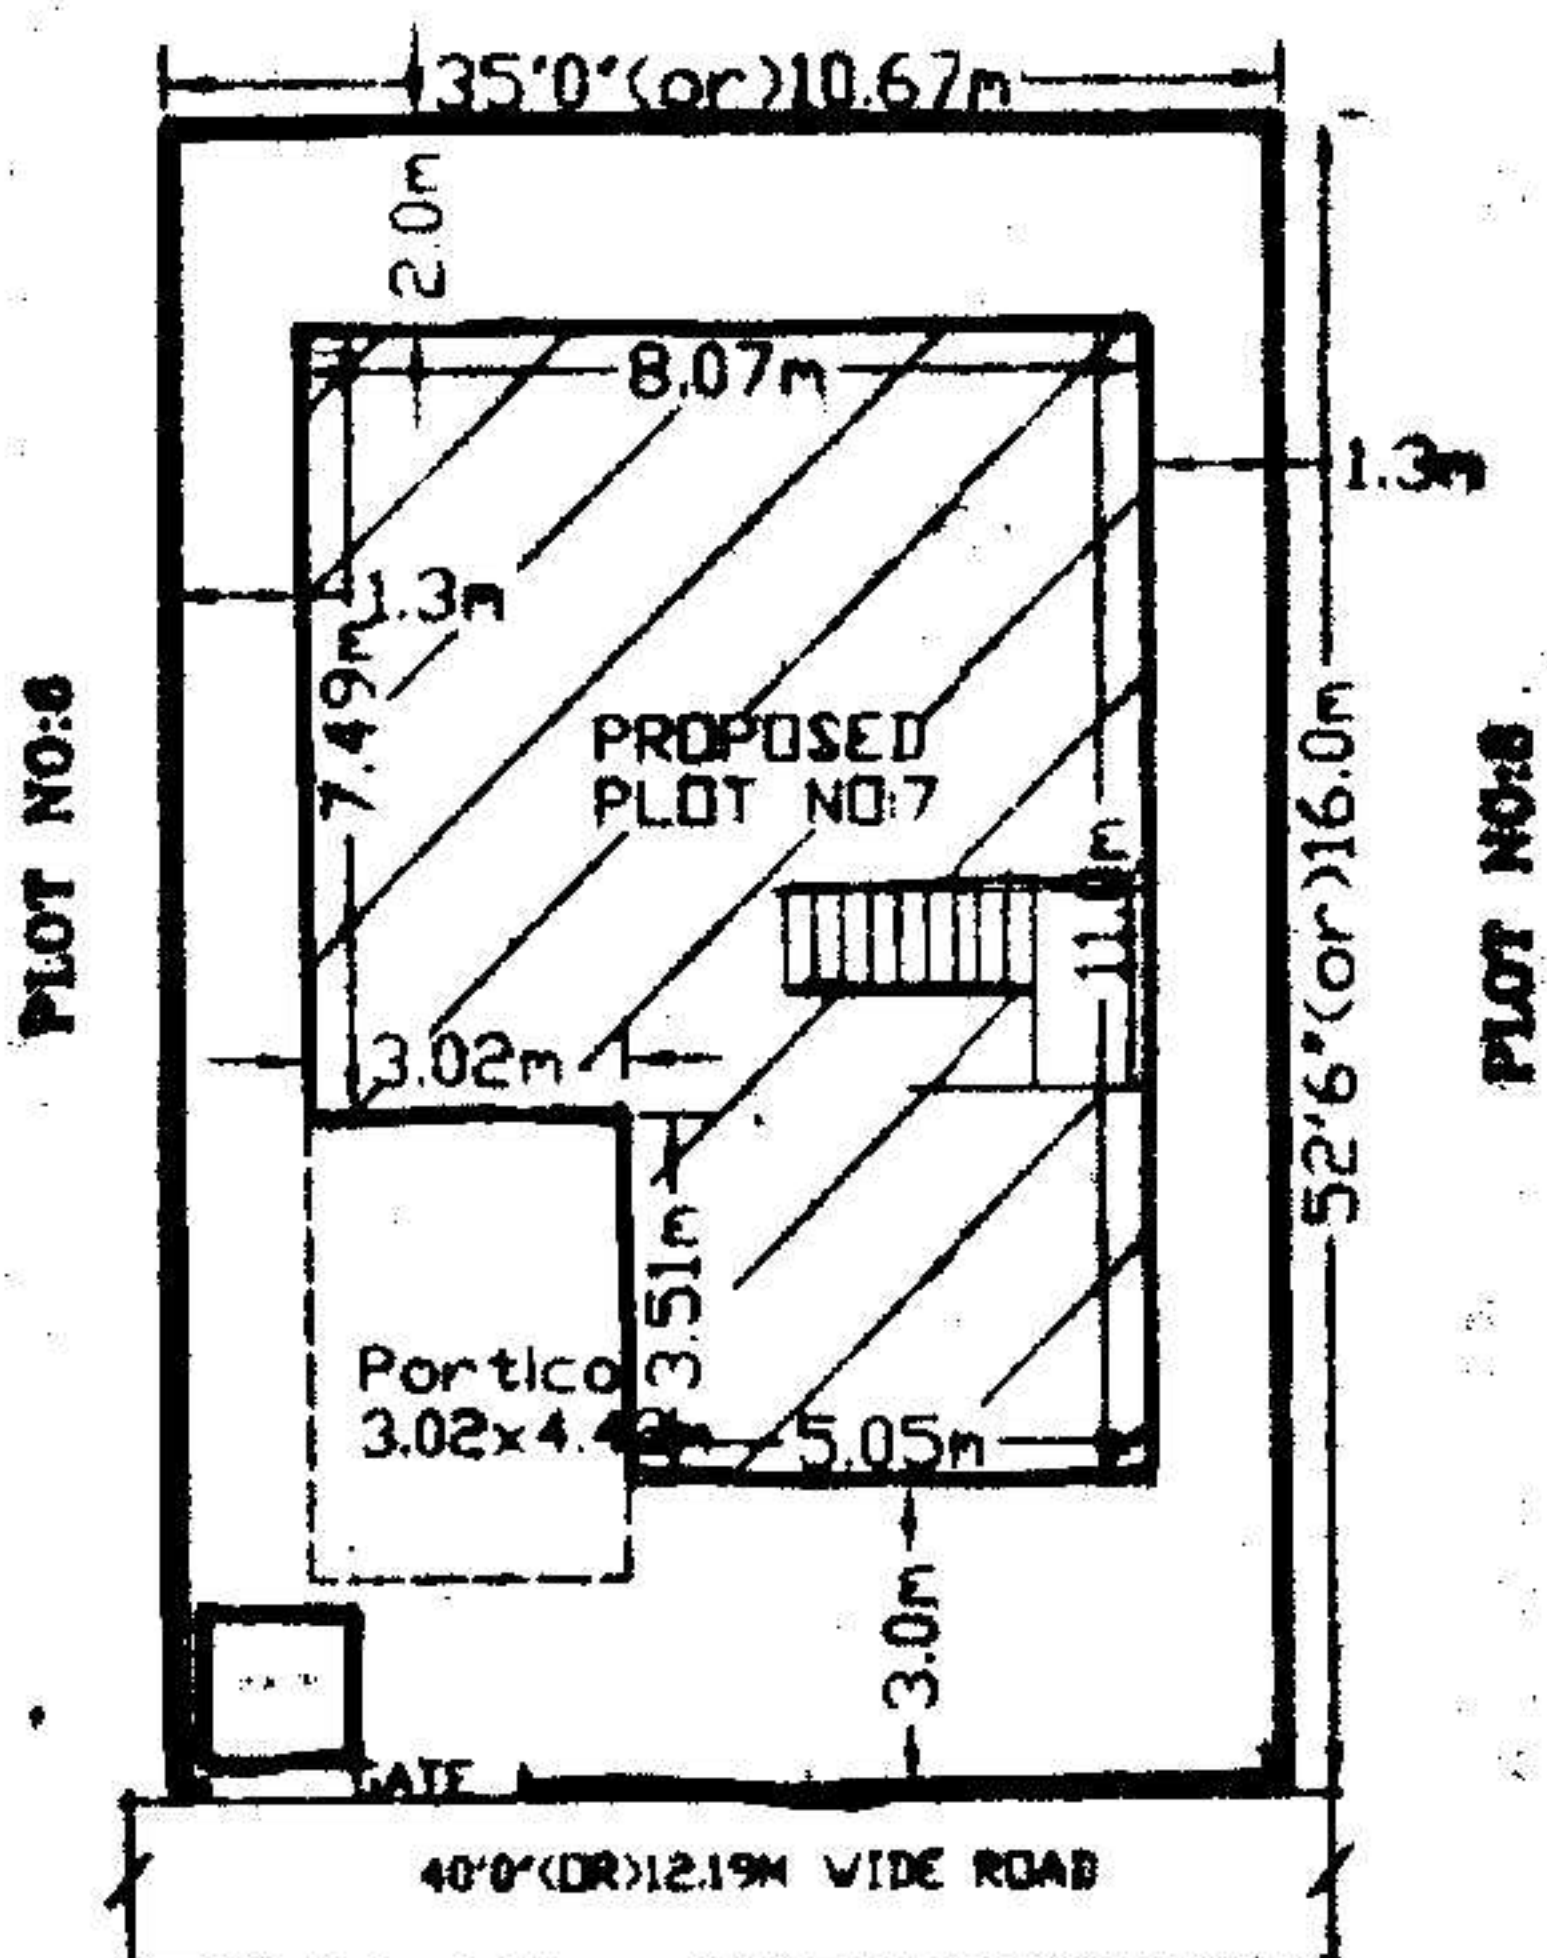

SITE PLAN

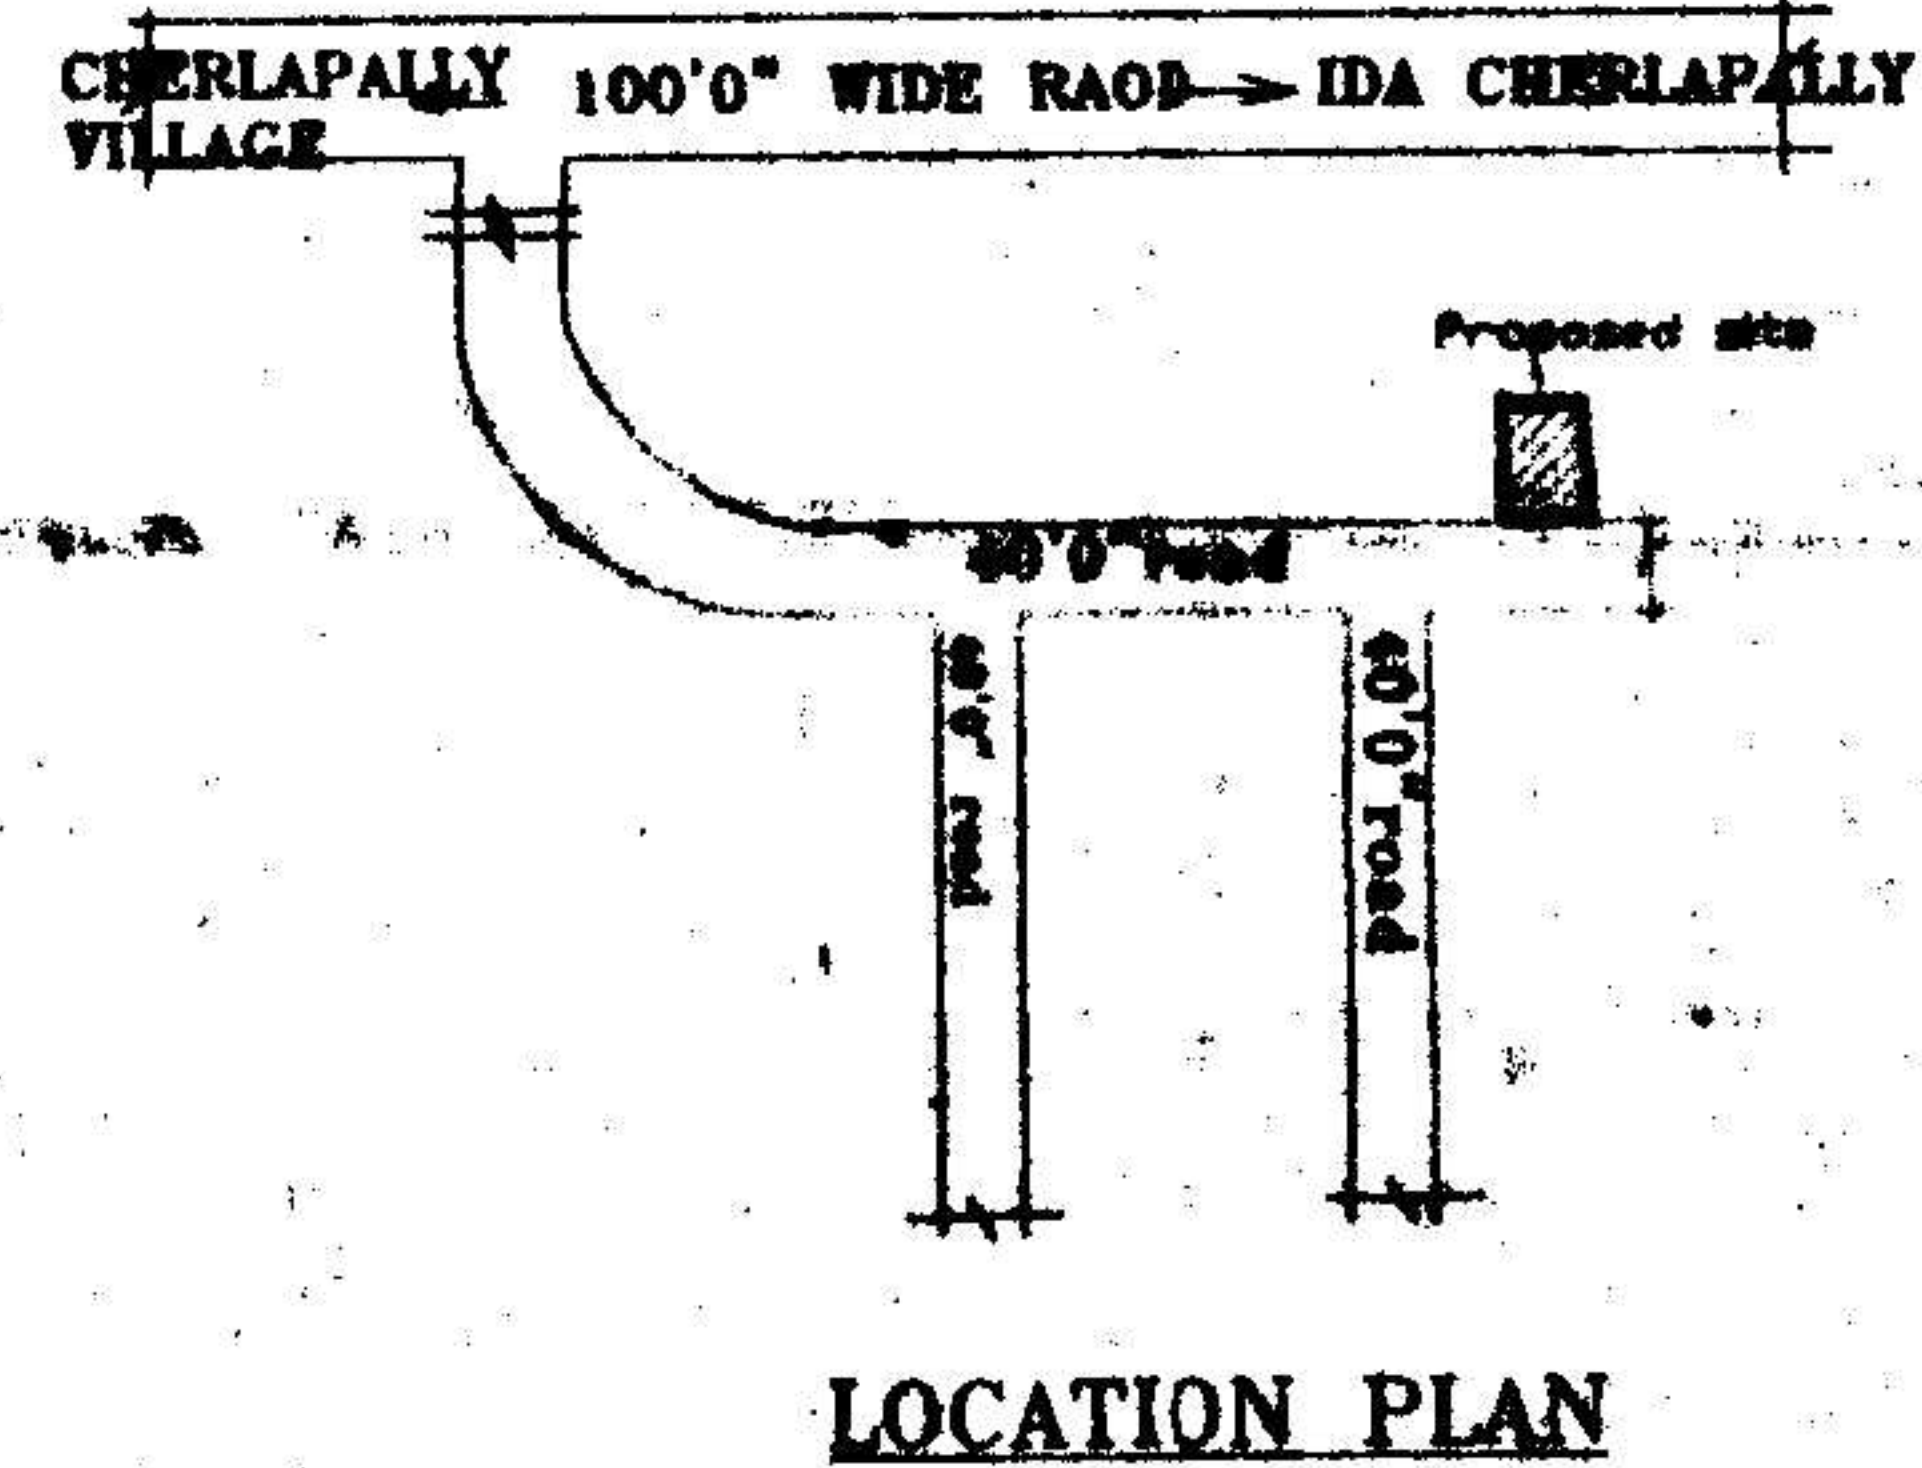

LOCATION PLAN

SPECIFICATION

- | | |
|--------------------------|---------------|
| 1. FOUNDATION | C.C. BED |
| 2. BASEMENT | C.R.S MASONRY |
| 3. SUPERSTRUCTURE | BRICK MASONRY |
| 4. COLUMNS, BEAMS, SLABS | R.C.C. 1:2:4 |
| 5. PLASTERING | C.M IN 1:6 |
| 6. FLOORING | MARBLE |
| 7. DOORS & WINDOWS | TEAK WOOD |

REFERENCE:

PROPOSED EXISTING
 SCALE : 1:100 & 1:200

JHONER

D : 1.06X2.0 W : 1.8X1.2
 D1 : 0.91X2.0 W1 : 1.5X1.2
 D2 : 0.76X2.0 W2 : 1.2X1.2
 V : 0.92X0.61 W3 : 1.8X.91

AREAS

TOTAL PLOT AREA	170.77 Sq.Mtrs (OR) 204.16 Sq.Yds
GROUND PLINTH	78.17 Sq.mtrs
FIRST PLINTH	60.44 Sq.mtrs
TOTAL PLINTH AREA	138.61 Sq.mtrs
FLOOR SPACE INDEX COVERAGE	1:0.81 45.77%
OPEN AREA	92.6 Sq.mtrs
COMPOUND WALL	53.35 Rmtrs

OWNERS SIGN

ARCHITECT SIGN

For Mehta & Modi Homes

M. RAJA RAO D.ARCH.E
 Licensed Surveyor L.No.Q1/6724/99
 Kapra Municipality Hyderabad-62