



FRONT ELEVATION

The Builder/Contractor should obtain the Metal, Stone, Bricks, Wapa Slabs, Earth Mortar and Gravel etc., from quarry lease Holders with "ROYALTY TRANSIT FORM" issued by Mines and Geology Department and copy of the Proceedings shall be sent to the Assistant Director, Mines and Geology of the District.


Permission granted subject to the provisions of the Urban Land (Ceiling & Regulations) Act, 1976; Vide Proceedings No. BA/G/356/2005/2006
 Date: 22-9-2005
 Rs: 7325-00
 the permission serial No. 21-9-08
 Vide Receipt No: 153760 8-9-05

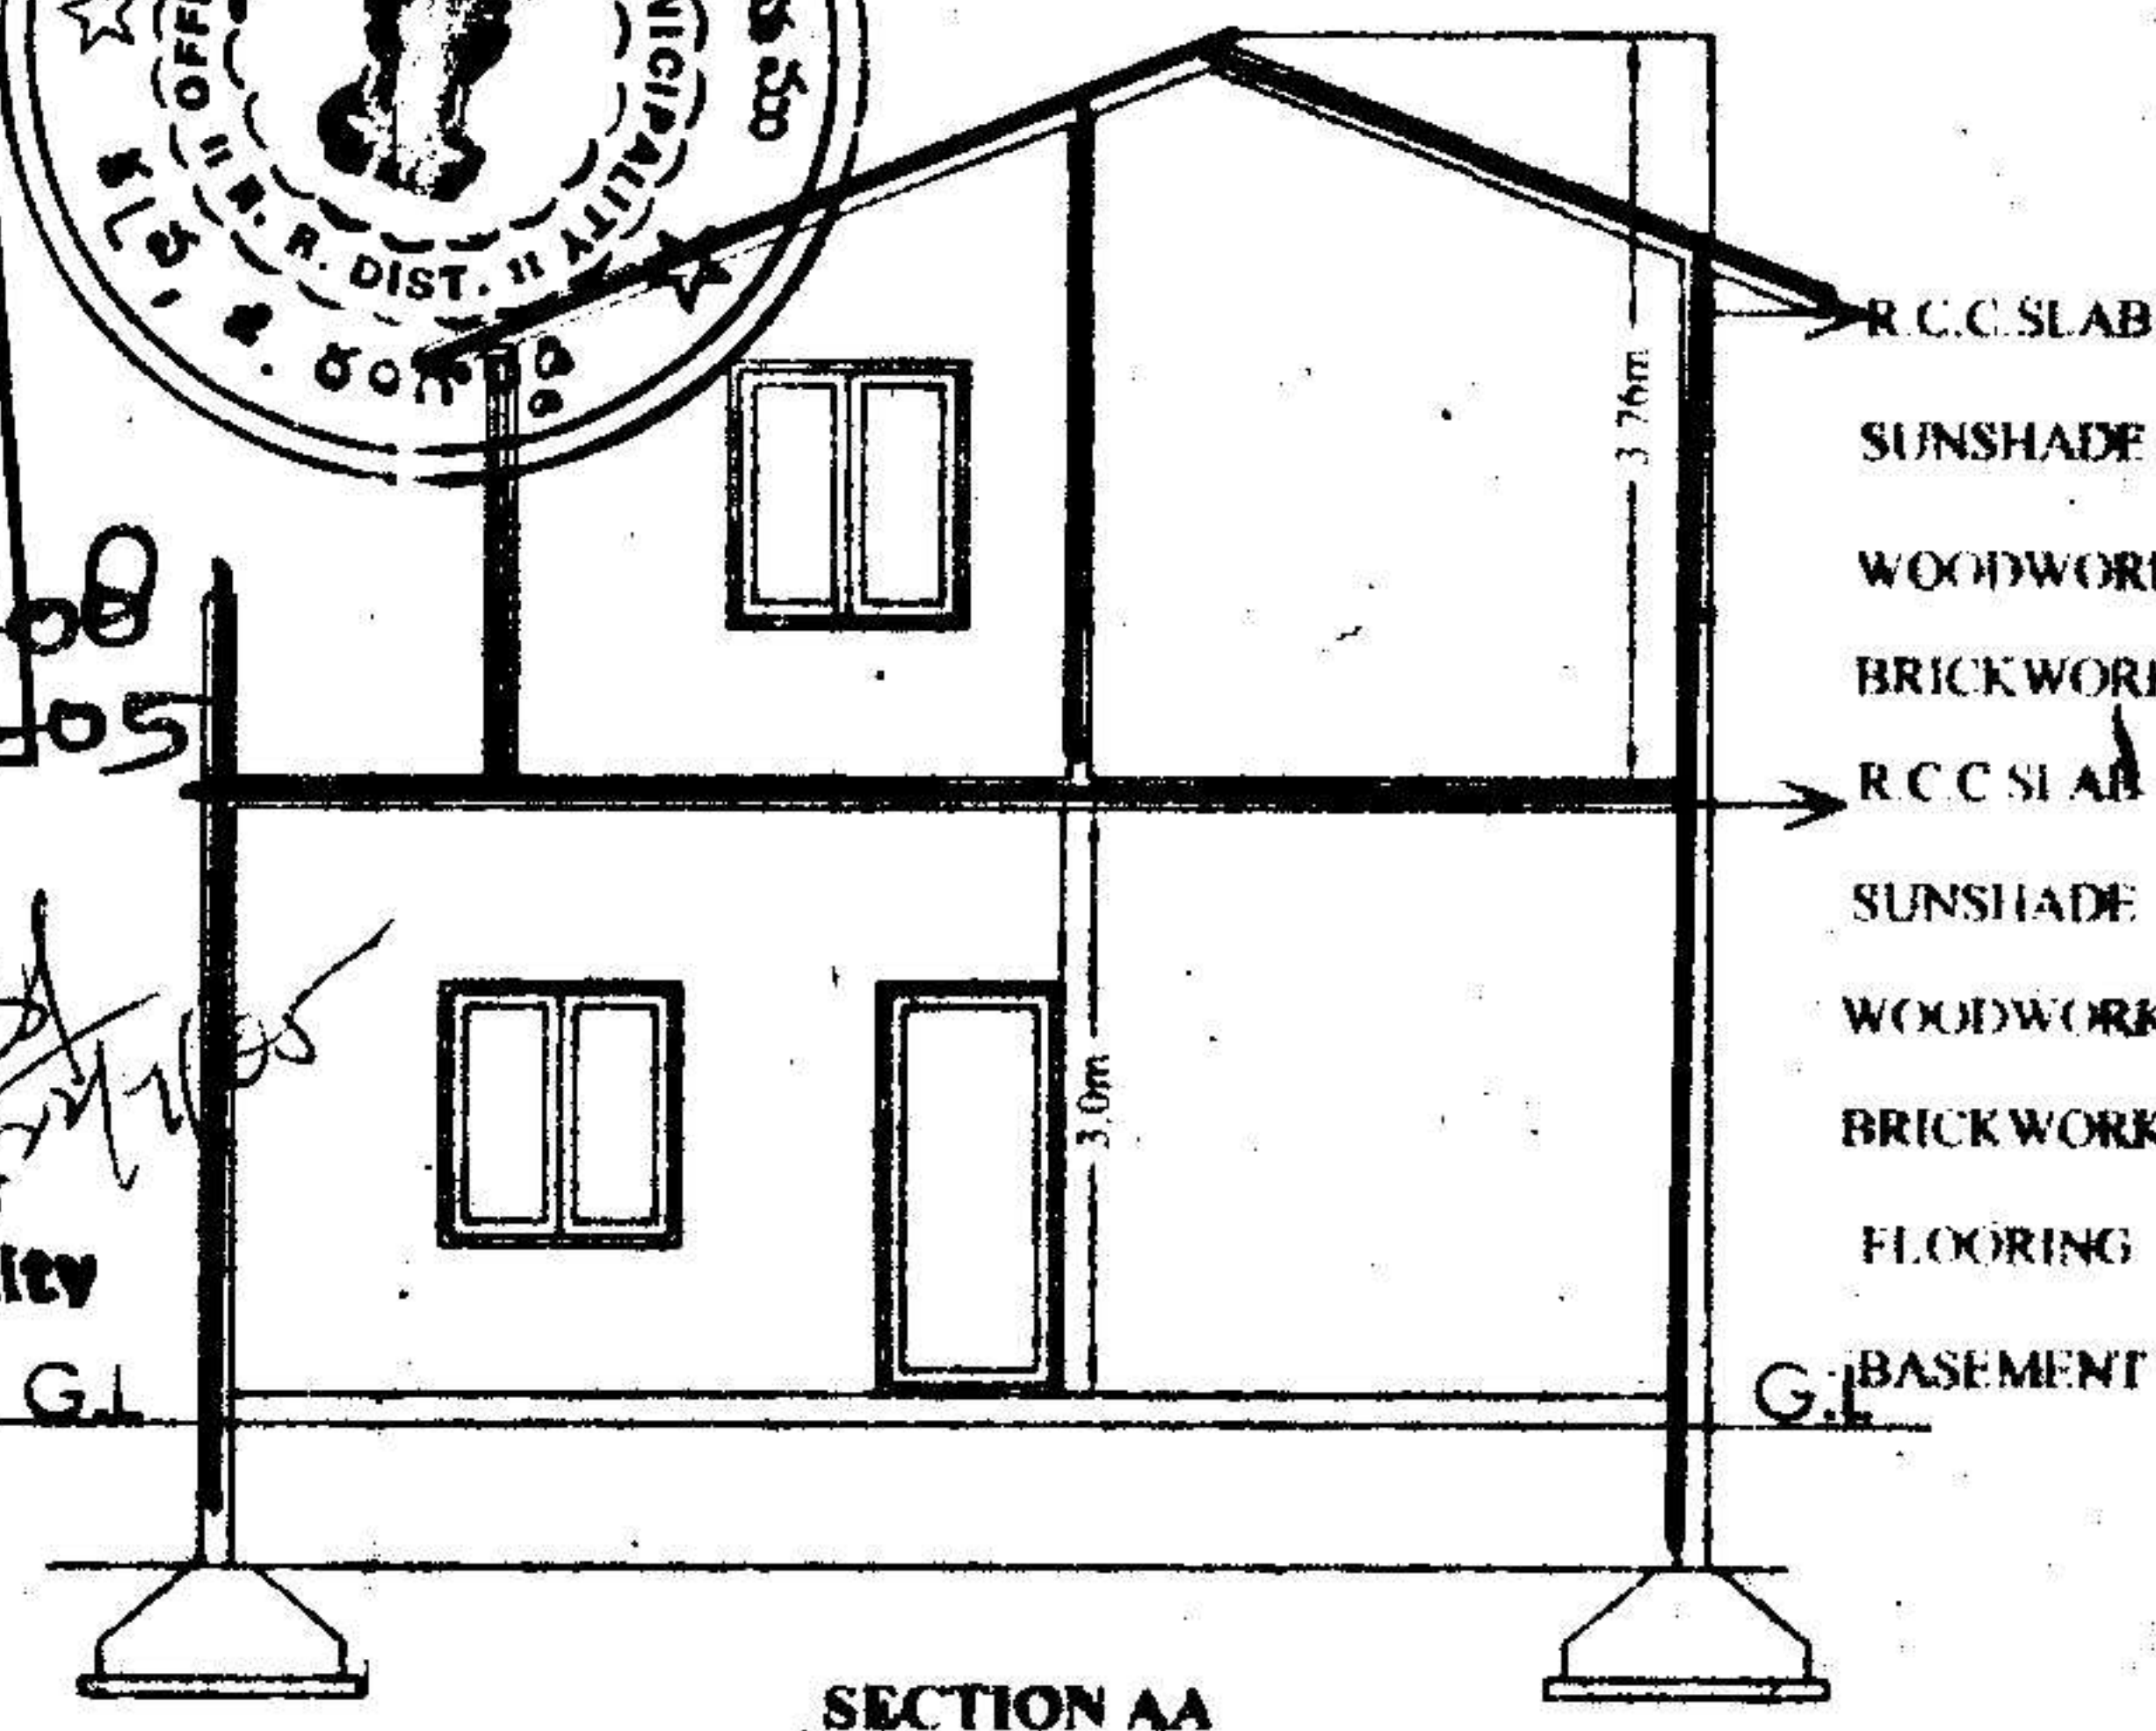


SECTION AA

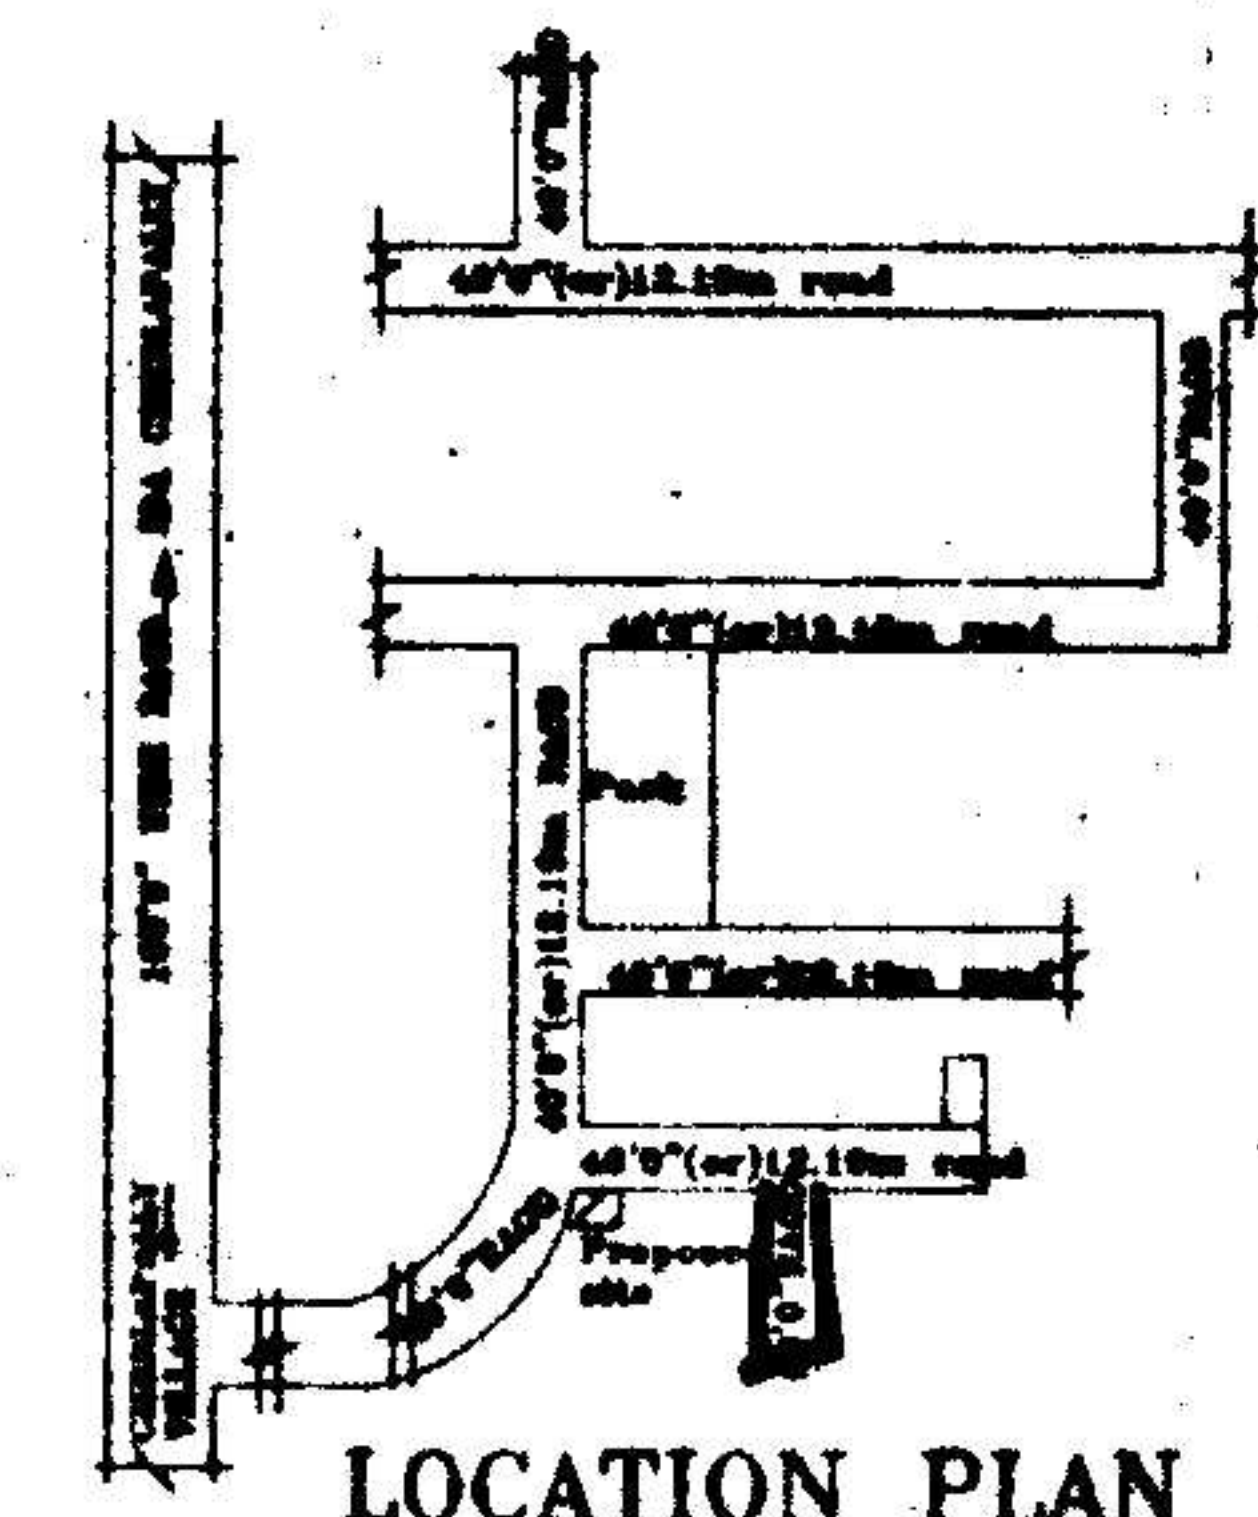


LOCATION PLAN

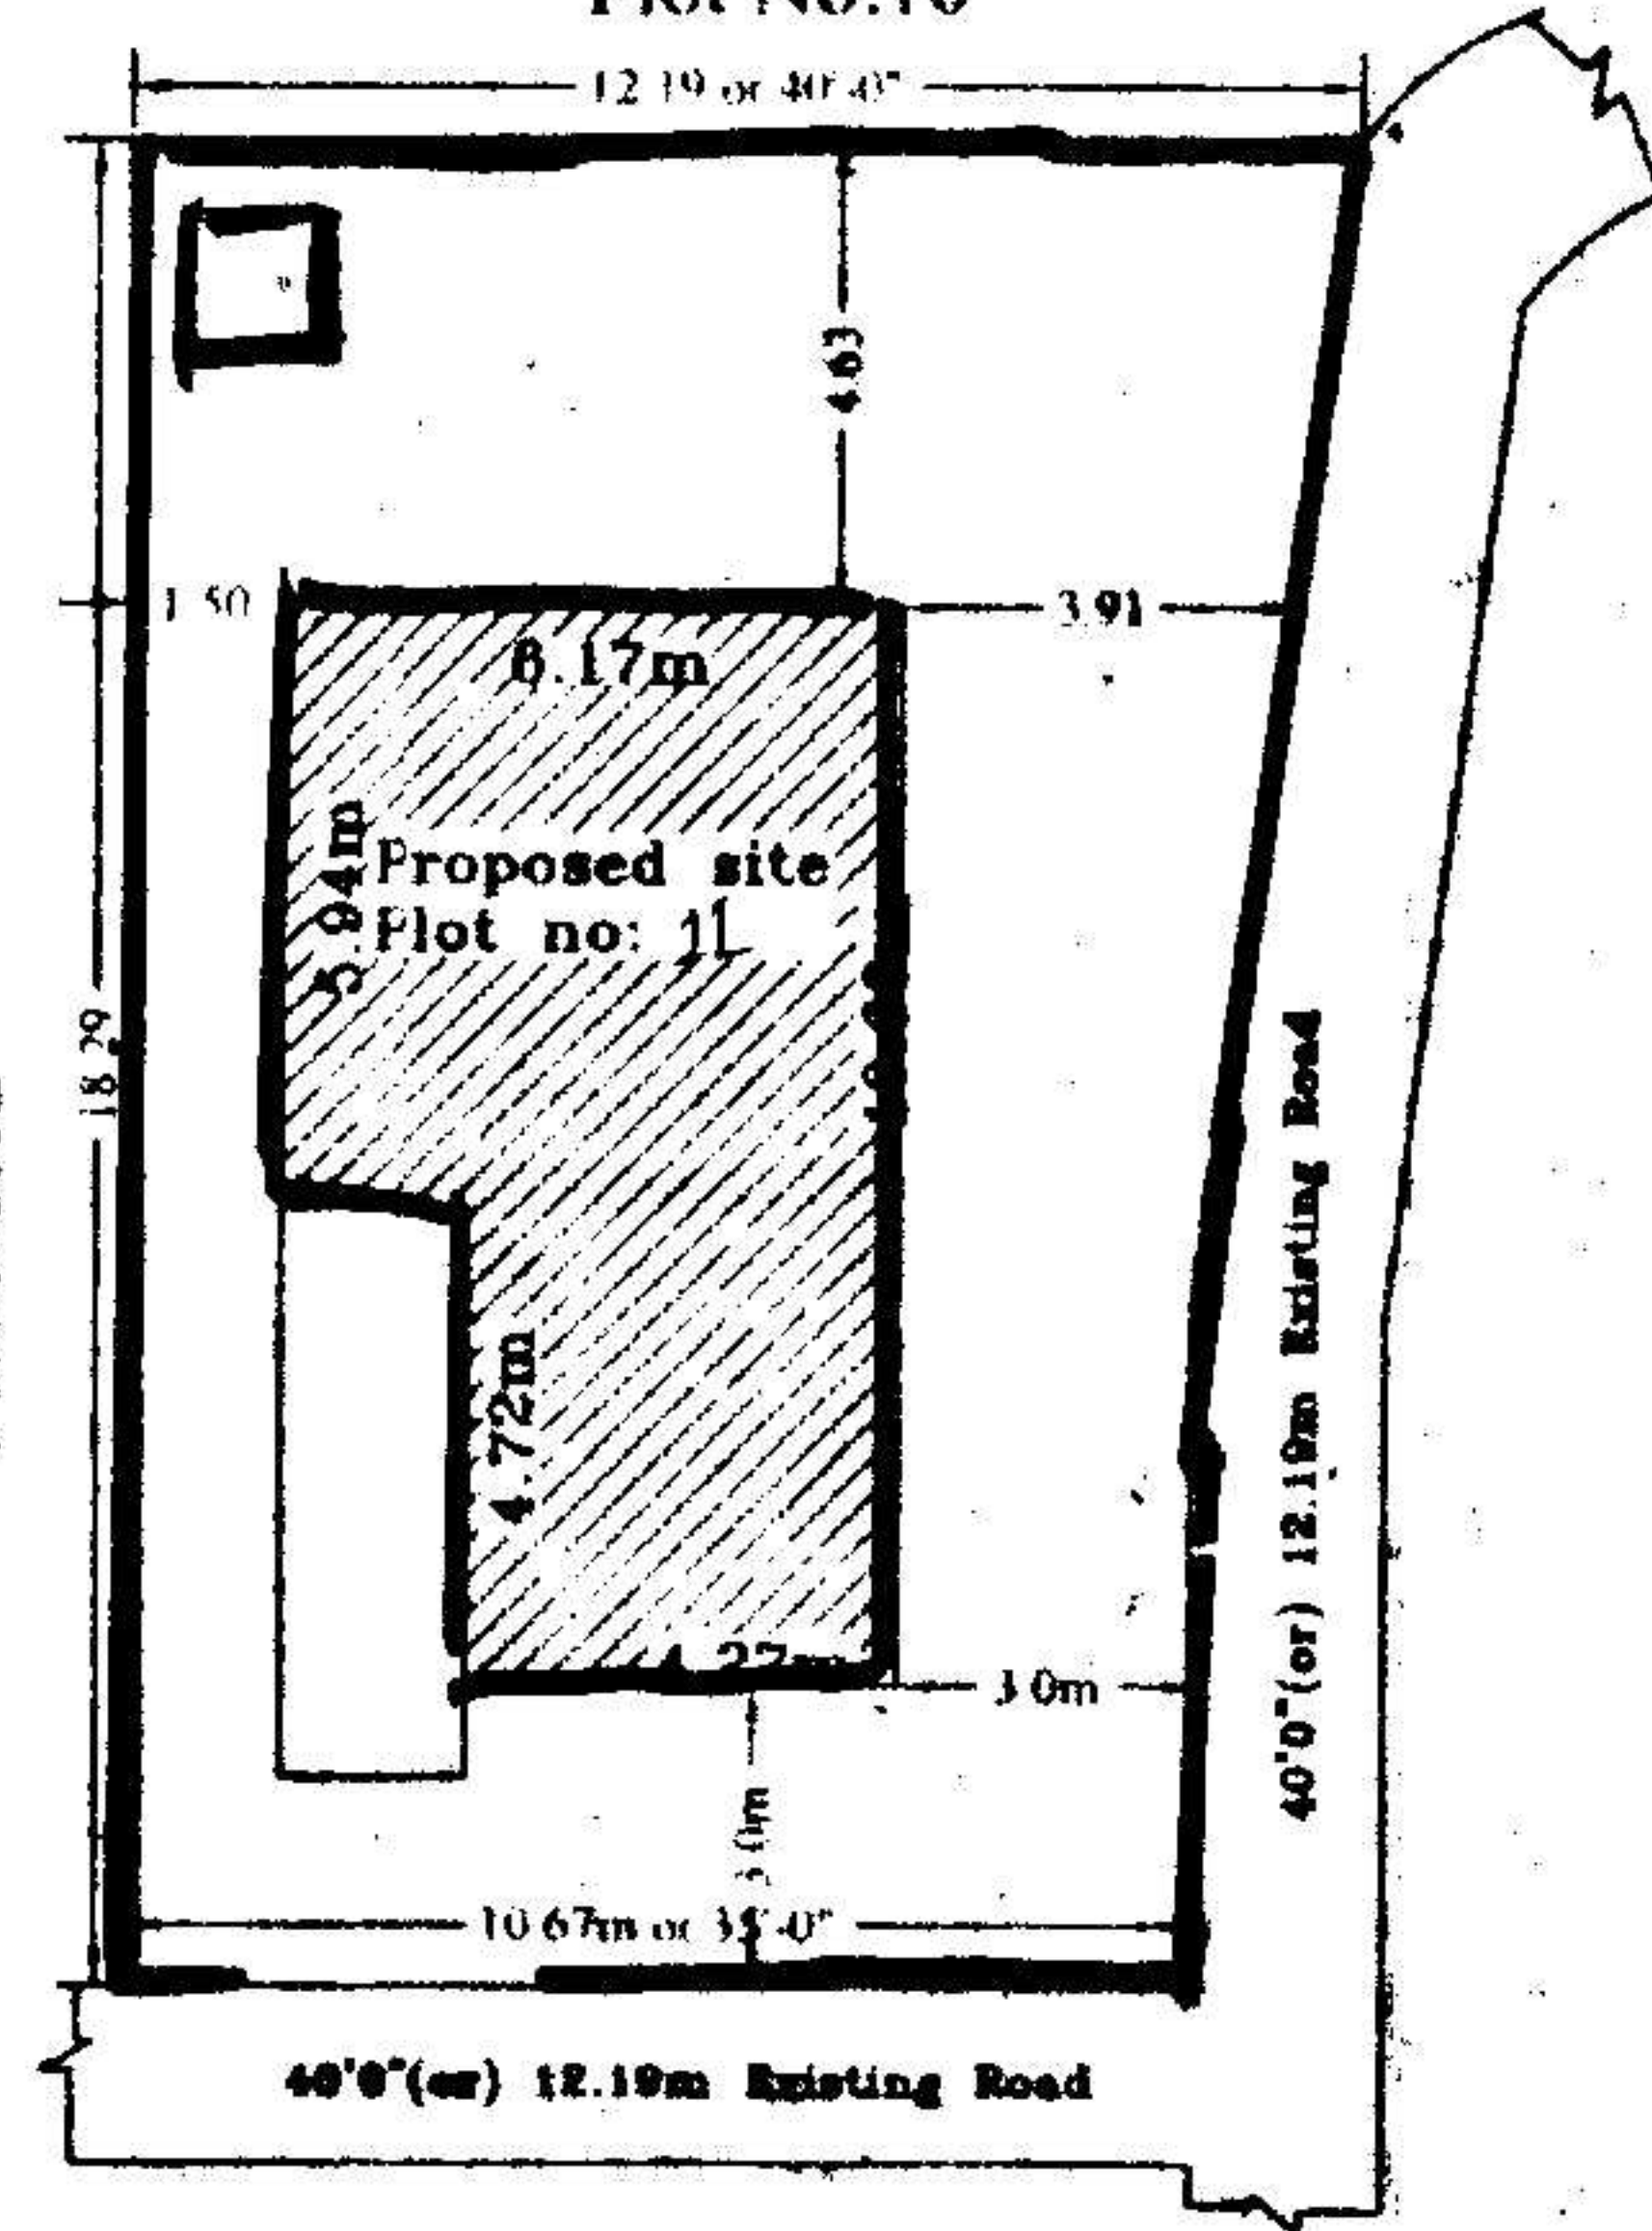

Site Plan

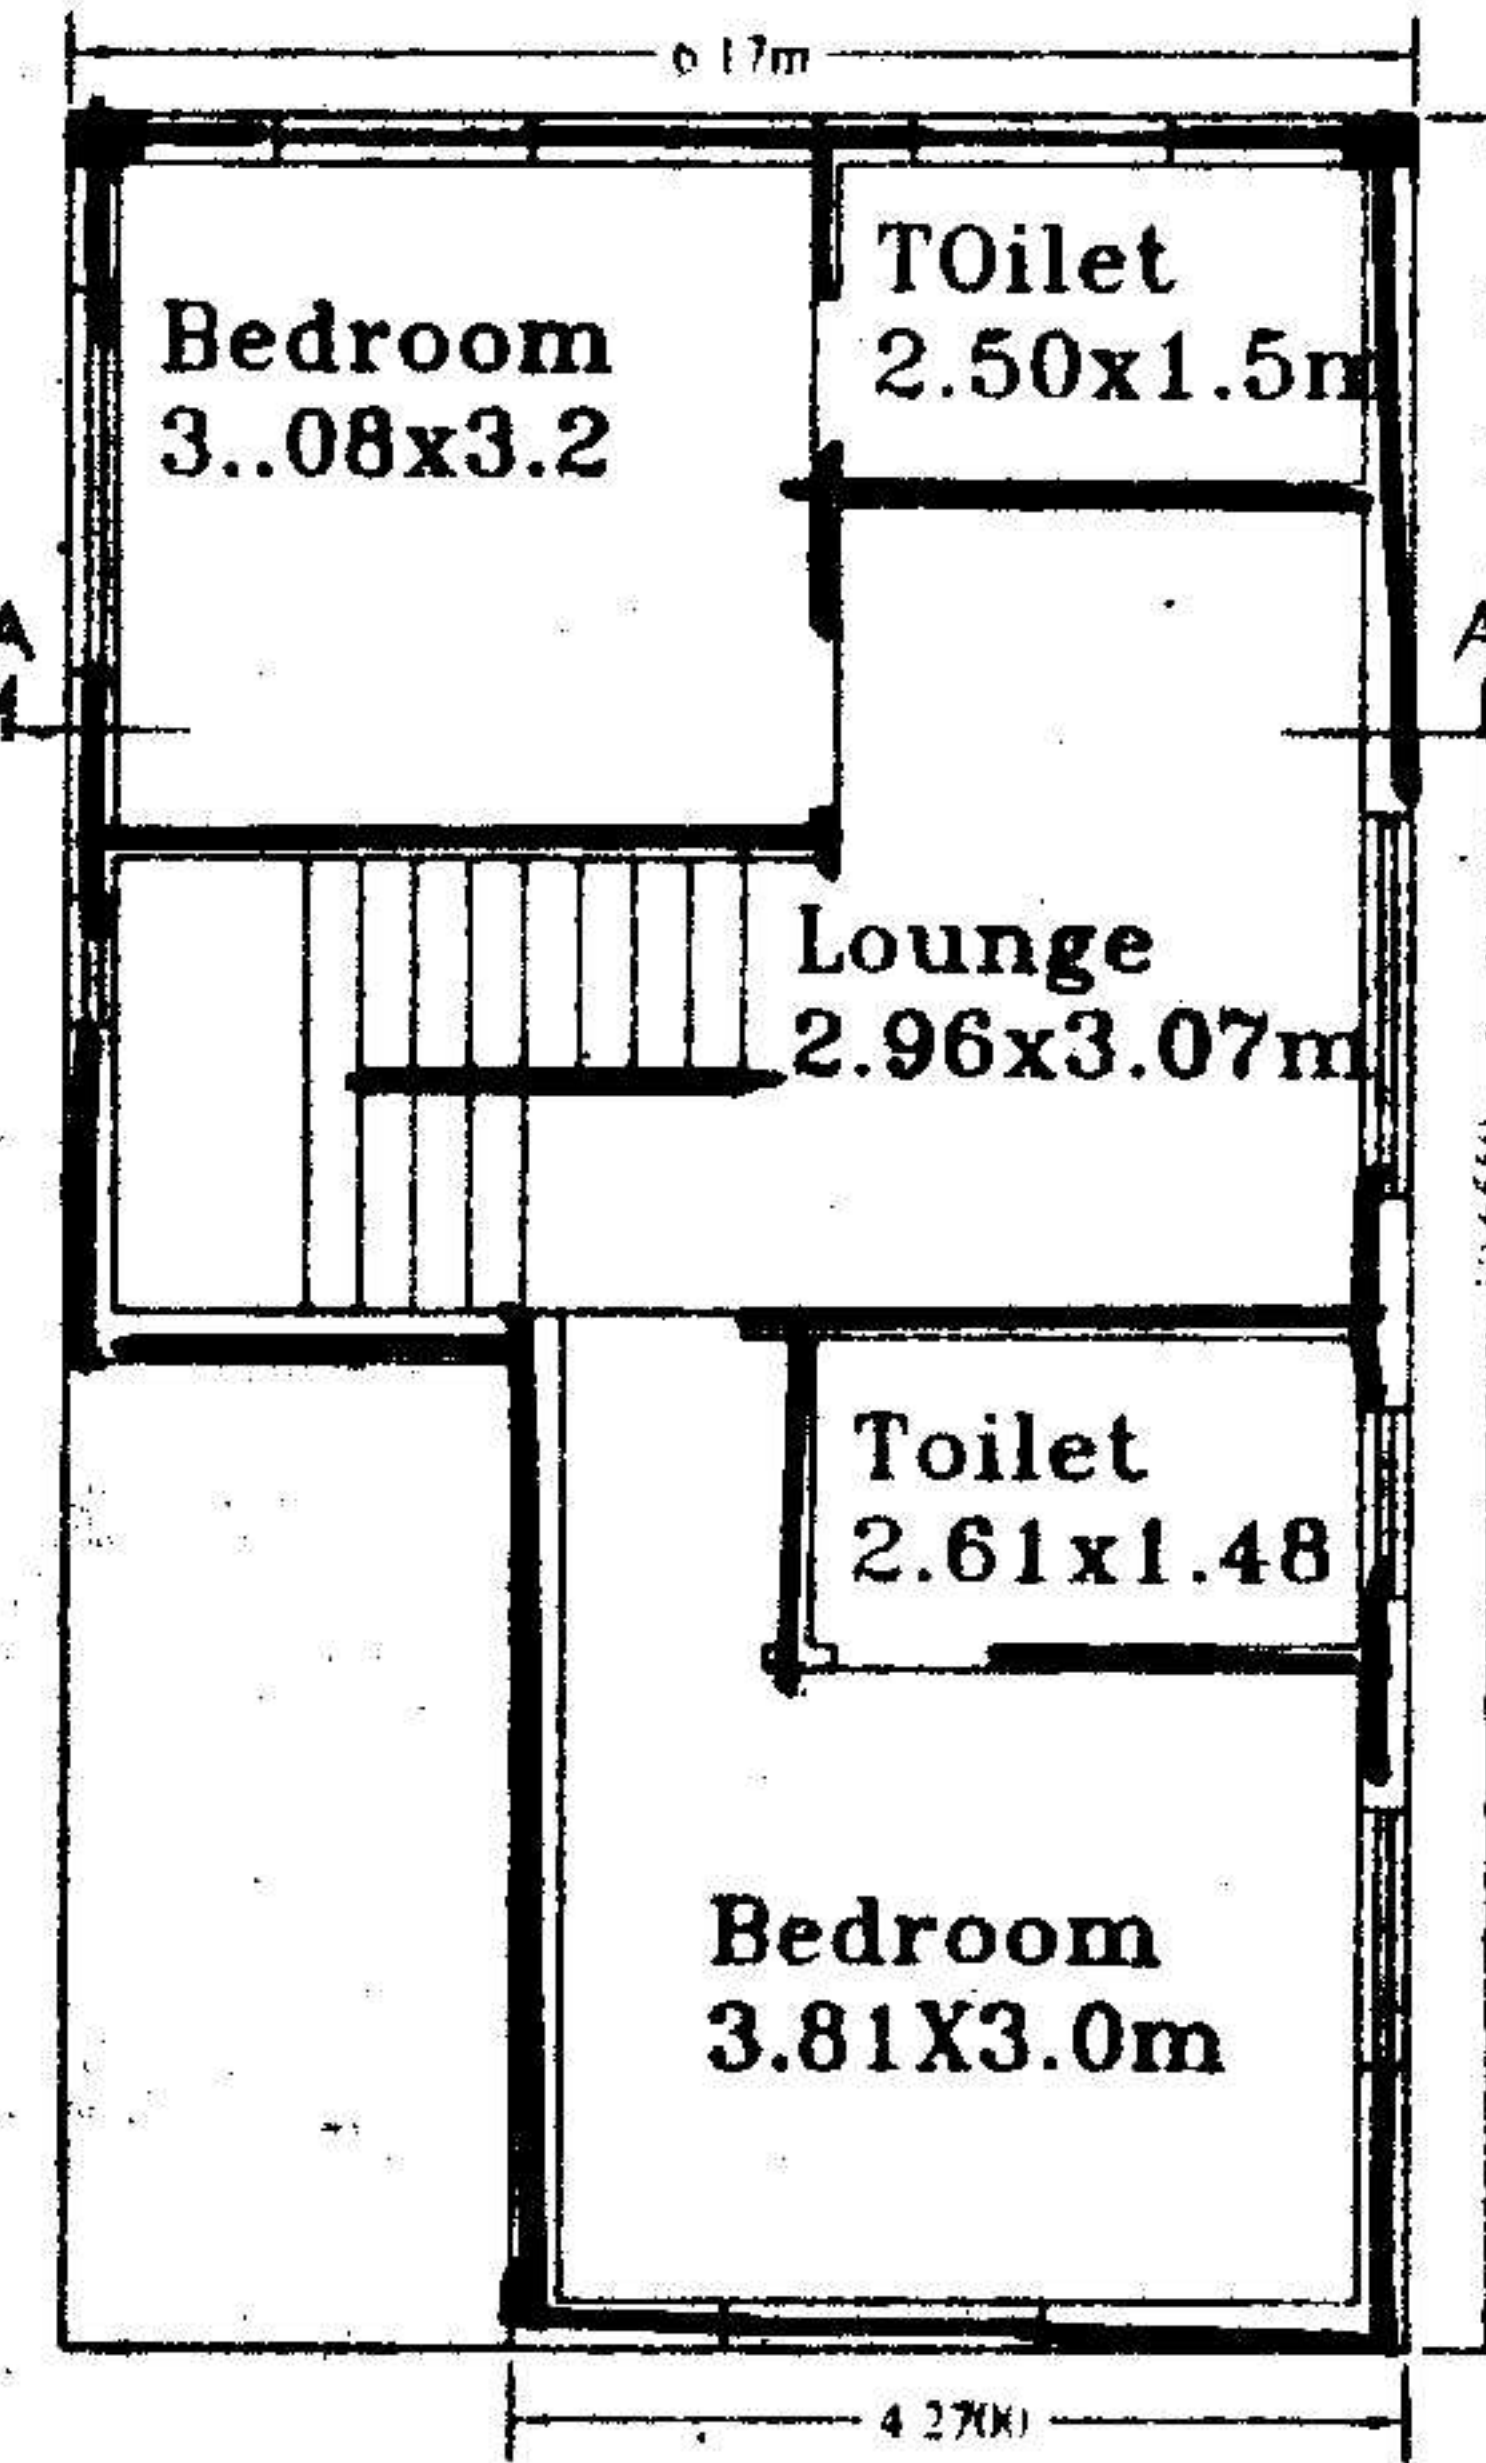

FIRST FLOOR PLAN

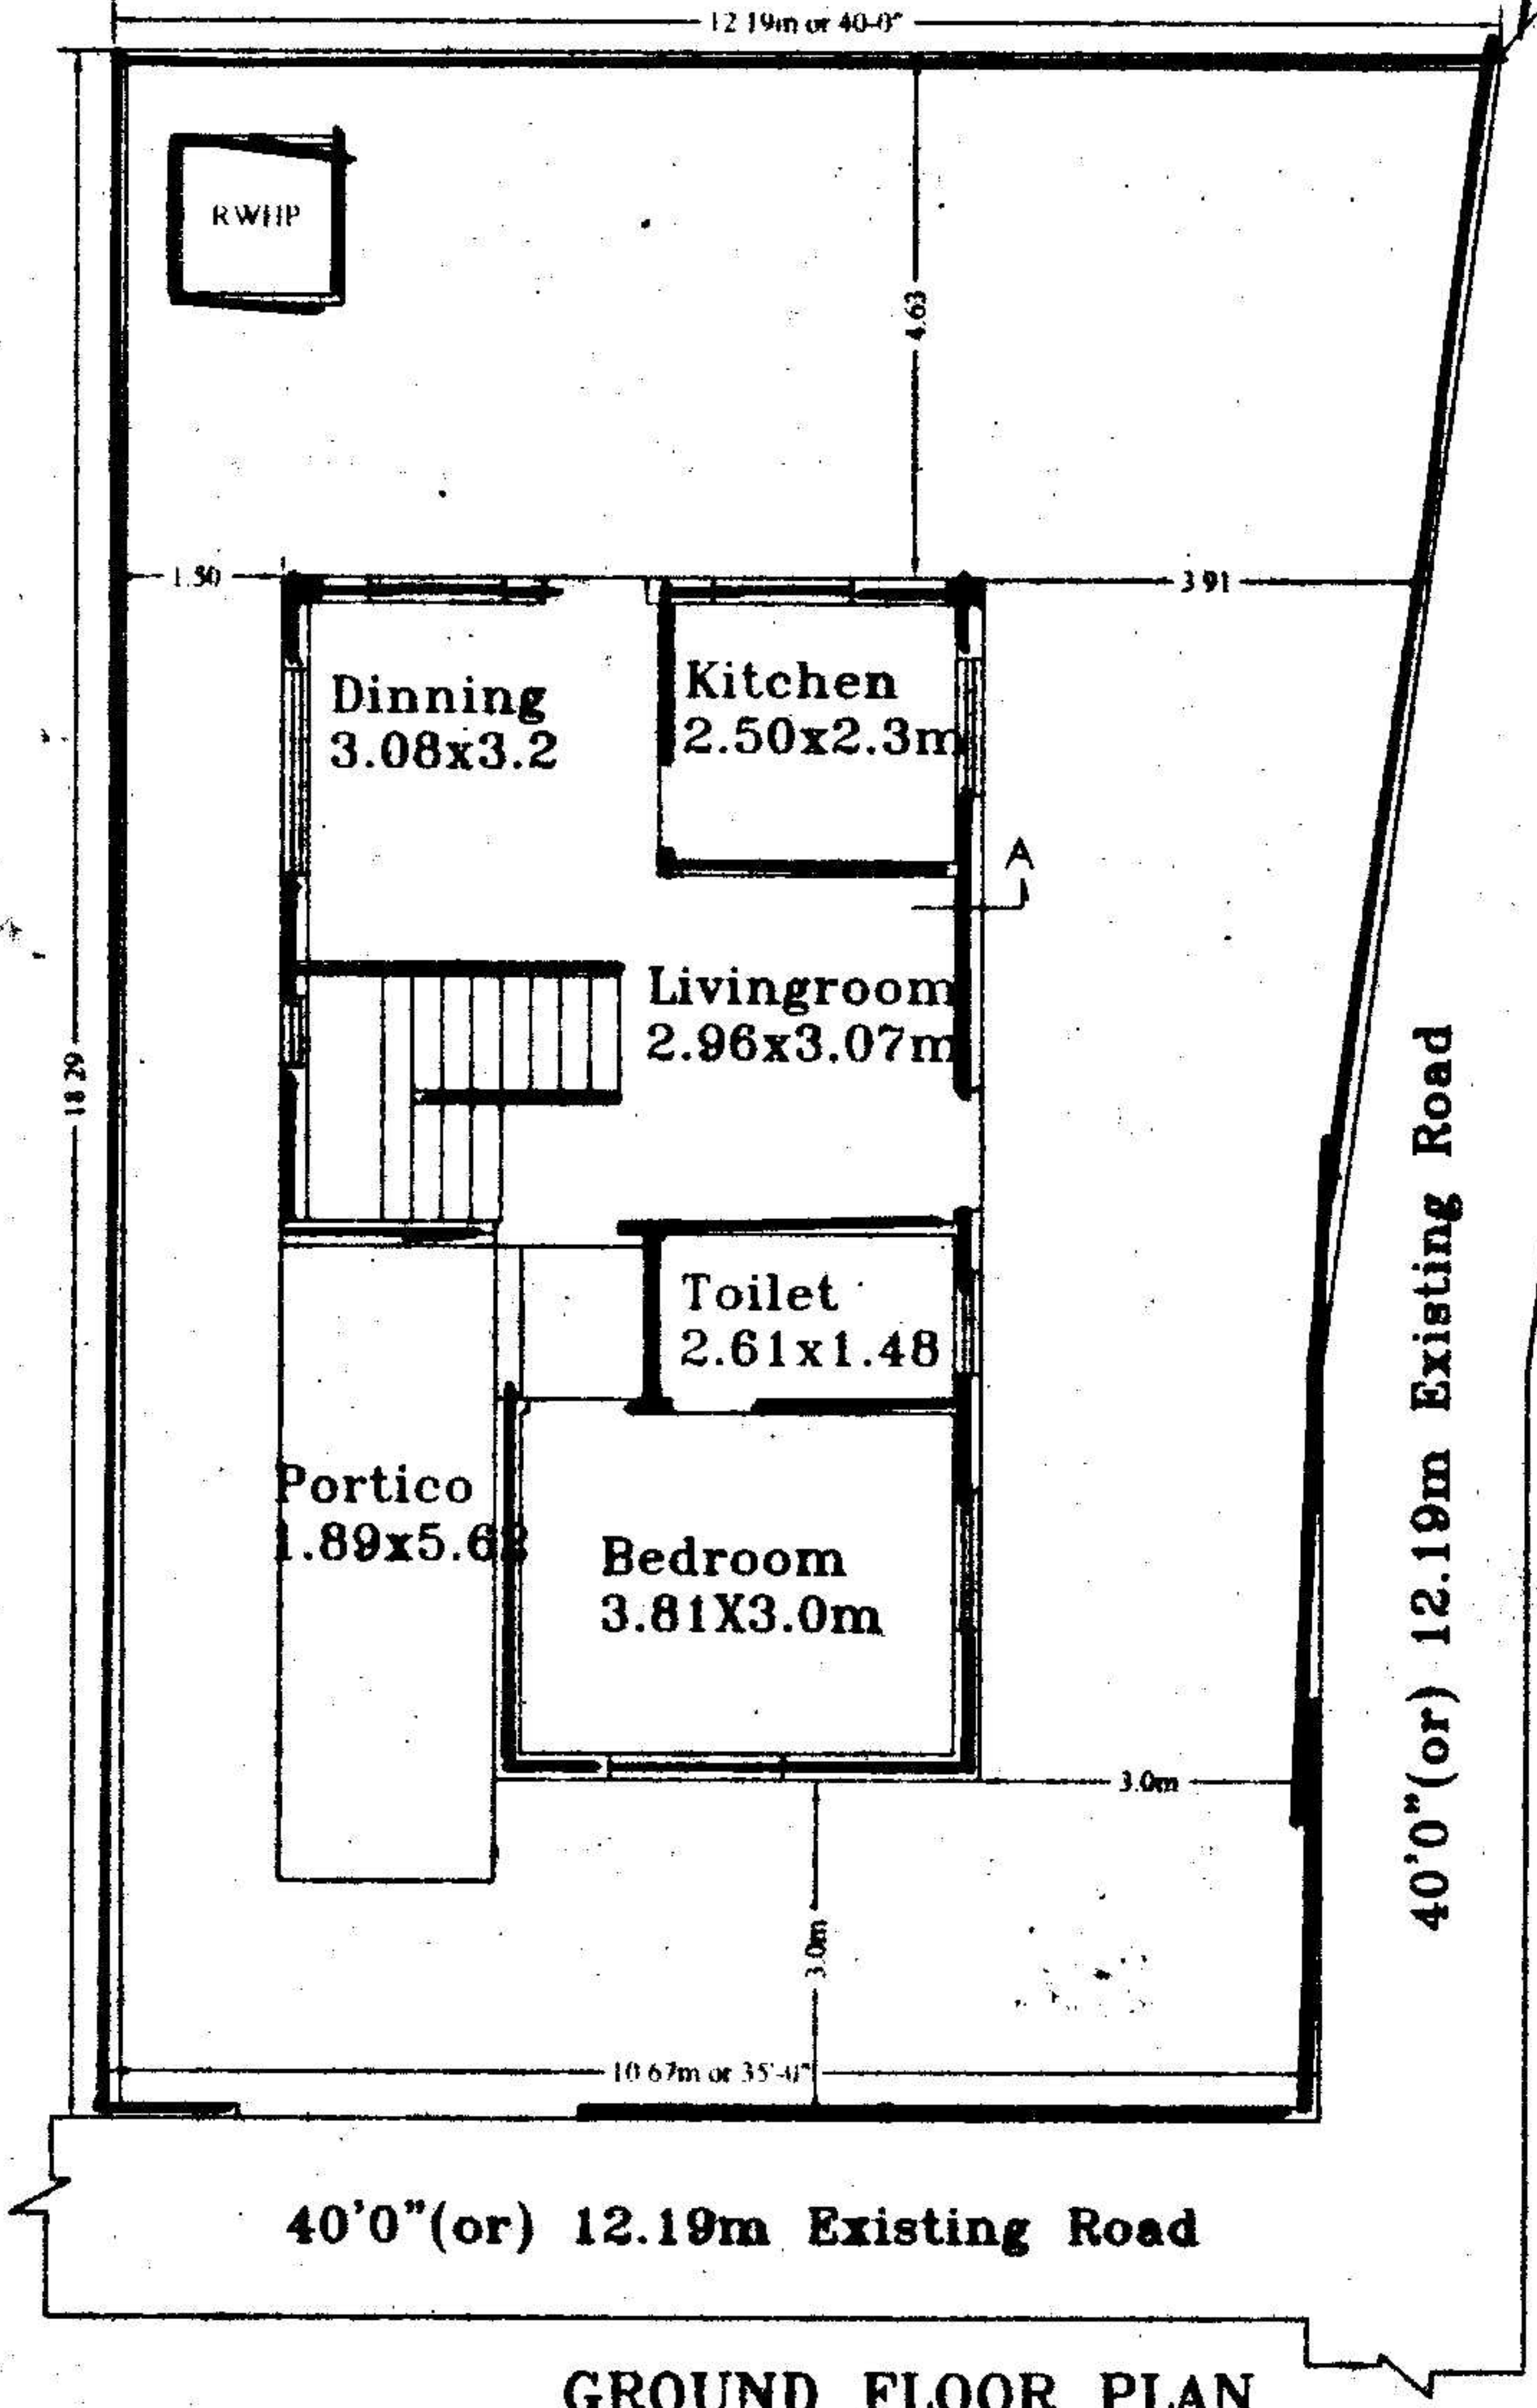

GROUND FLOOR PLAN

PLAN SHOWING THE PROPOSED GROUND & FIRST FLOOR RESIDENTIAL BUNGALOW ON PLOT NO:11 FORMING A PART OF SURVE NOS. 35 TO 39 SITUATED AT "SILVER OAK BUNGALOWS" CHERLAPALLY (V), KAPRA MUNICIPALITY, R. R. DIST. BELONGING TO: M/S MEHTA & MODI HOMES, REP.BY ITS MANAGING PARTNER MR. SOHAM MODI S/O. MR. SATISH MODI

SPECIFICATIONS

1. FOUNDATION	C.C.BED
2. BASEMENT	C.R.S MASONRY
3. SUPERSTRUCTURE	BRICK MASONRY
4. COLUMNS,BEAMS,SLABS	R.C.C. 1:2:4
5. PLASTERING	C.M IN 1:4
6. FLOORING	MARBLE
7. DOORS & WINDOWS	TEAK WOOD



REFERENCE: JHONER

PROPOSED	█	D : 1.06X2.0	W : 1.8X1.2
EXISTING	▭	D1 : 0.91X2.0	W1 : 1.5X1.2
SCALE : 1:100 & 1:200		D2 : 0.76X2.0	W2 : 1.2X1.2
		V : 0.92X0.61	W3 : 1.8X.91

AREAS

TOTAL PLOT AREA	209.10 Sq.Mtrs (OR) 250.00Sq.Yds
GROUND PLINTH	56.79 Sq.mtrs
FIRST PLINTH	56.79 Sq.mtrs
TOTAL PLINTH AREA	113.58 Sq.mtrs
FLOOR SPACE INDEX COVERAGE	1:0.54
OPEN AREA	27%
COMPOUND WALL	152.31 Sq.mtrs
	59.44 Rmtr

OWNERS SIGN

For Mehta and Modi Homes
Soham Modi
 Partner

ARCHITECT SIGN

M. Raja Reddy
 M. RAJA REDDY ARCHT
 Licensed Surveyor L.No.Q1/6754/99
 Kapra Municipality Hyderabad-62