





The Builder/Contractor should obtain the Metal, Stone, Bricks, Napa Slabs, Earth Barren and Gravel etc. from quarry lease holders with "ROYALTY EXEMPT FORM" issued by Mines and Geology Department and copy of the Proceedings shall be sent to the Assistant Director, Mines and Geology of the District.


Permission granted subject to the provisions of the Urban Land (Ceiling & Regulations) Act, 1976: Vide Proceedings No. BA/G 11/16/2005/2006
 Date: 2-7-2005 Amount Collected Rs: 663250
 the permission sanctioned is valid upto 1-7-08
 Vide Receipt No: 150472 Dt: 2-7-05

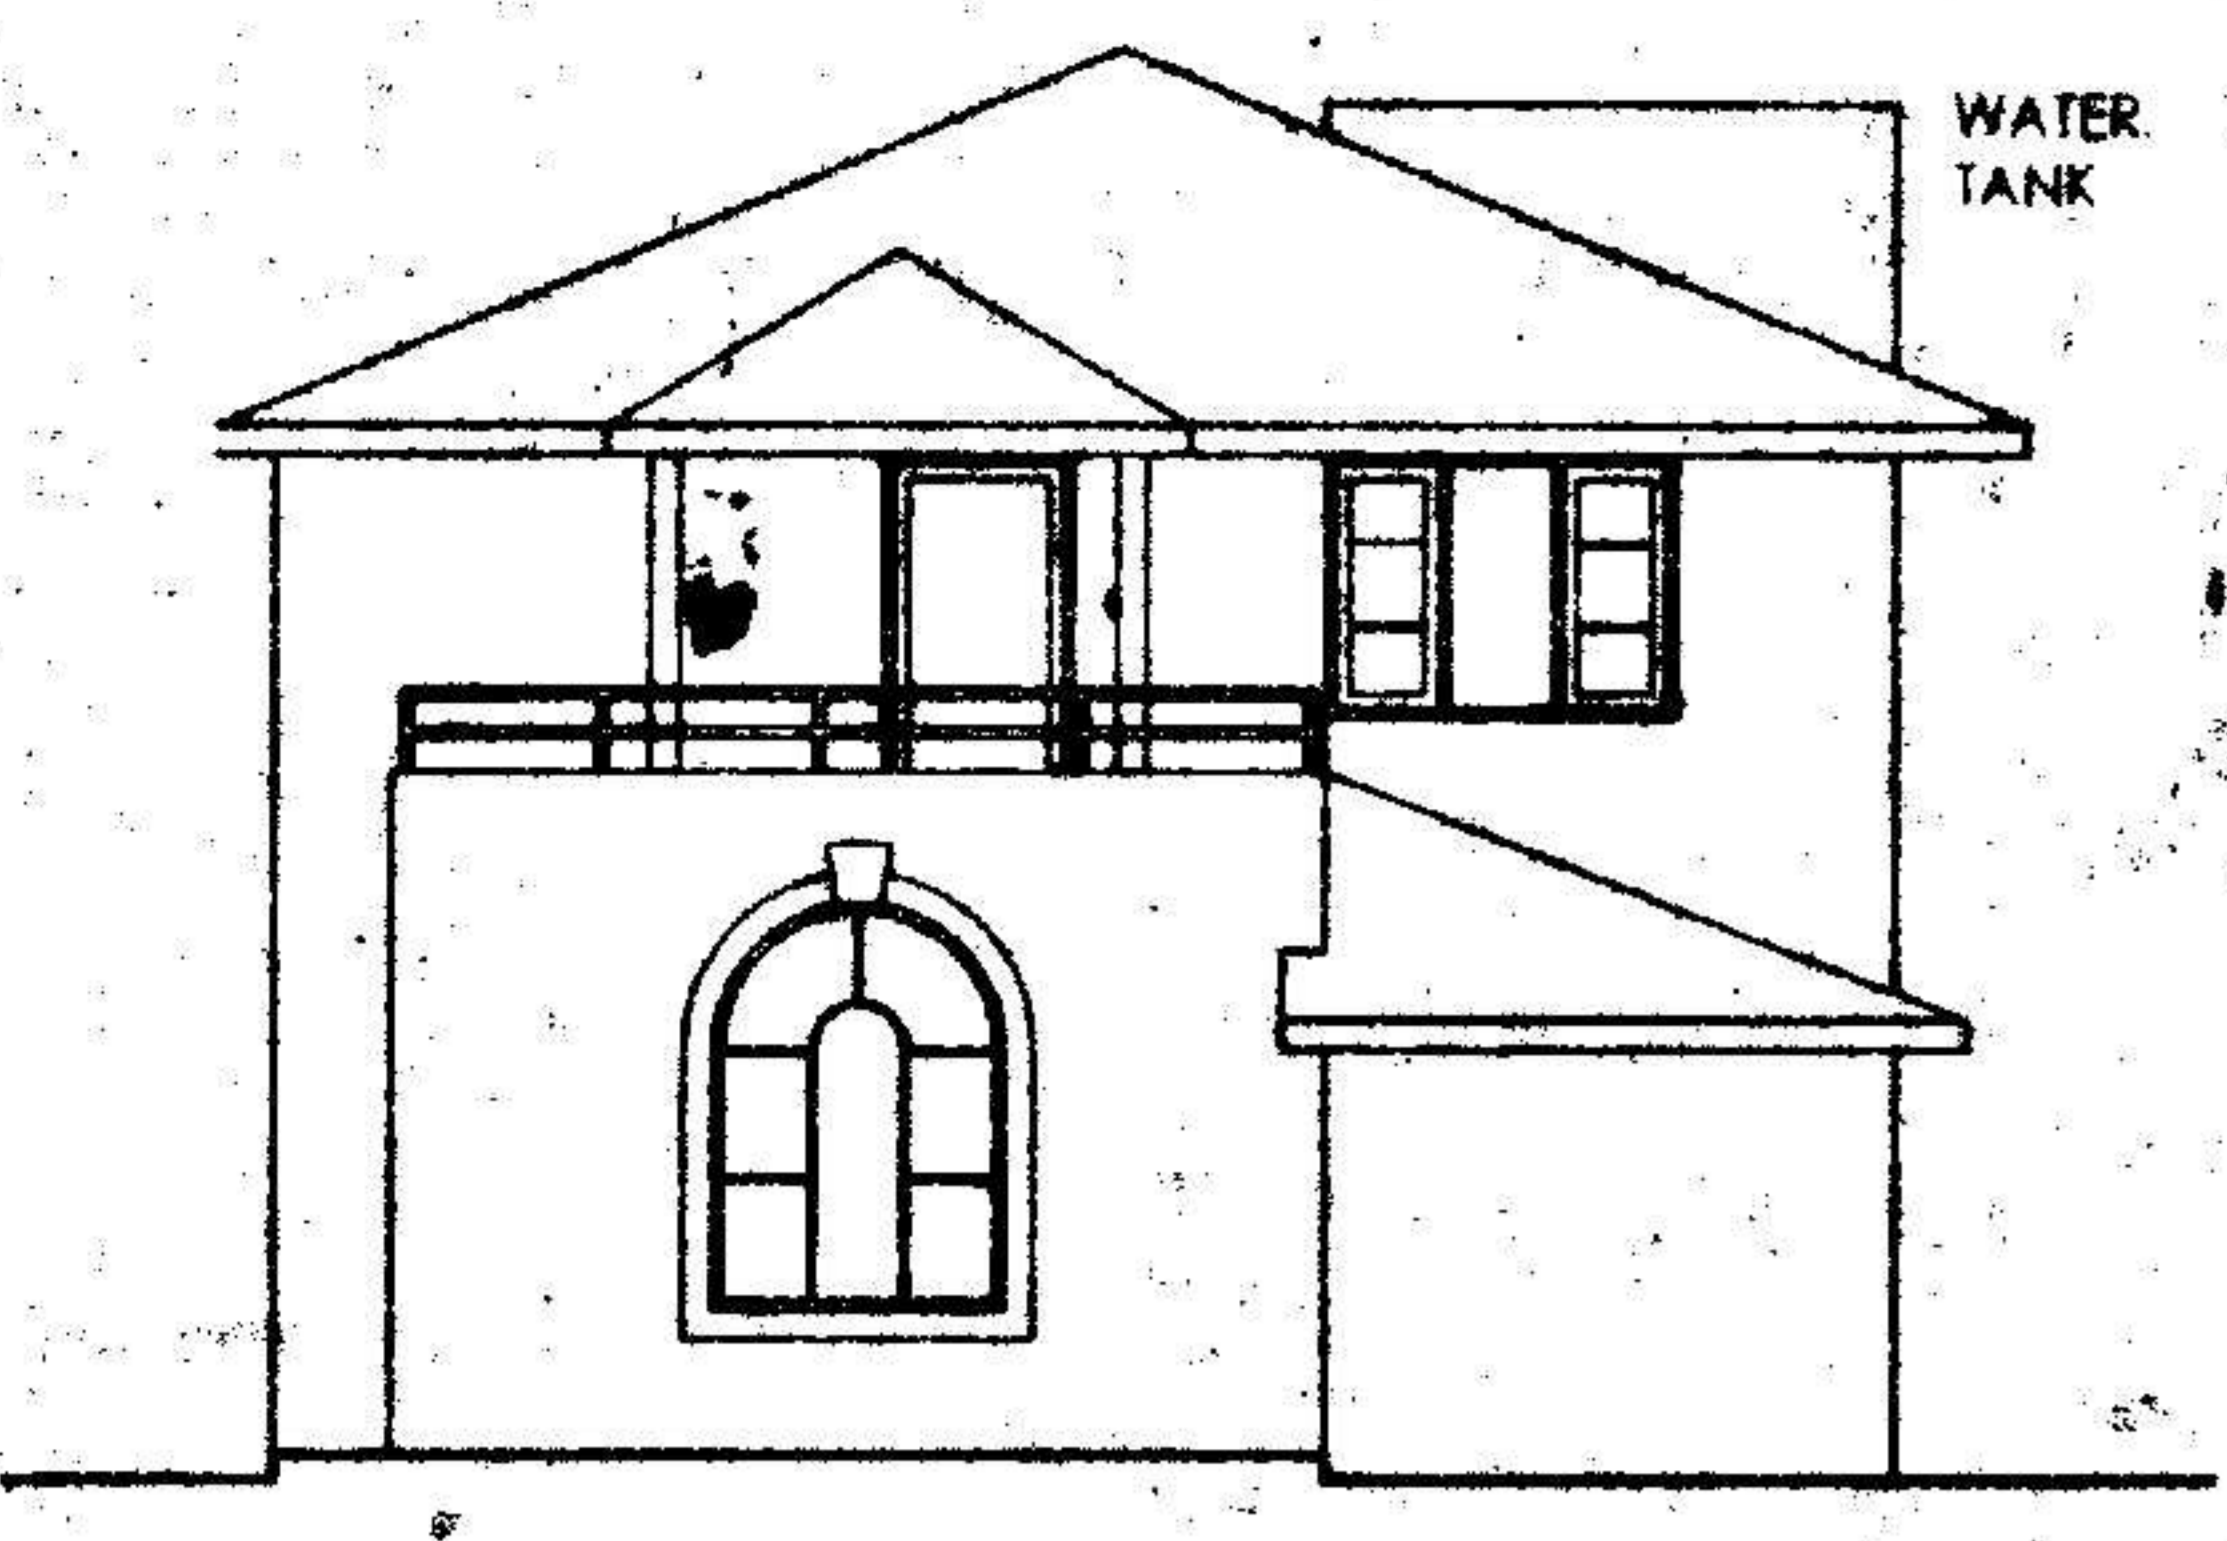


FRONT ELEVATION

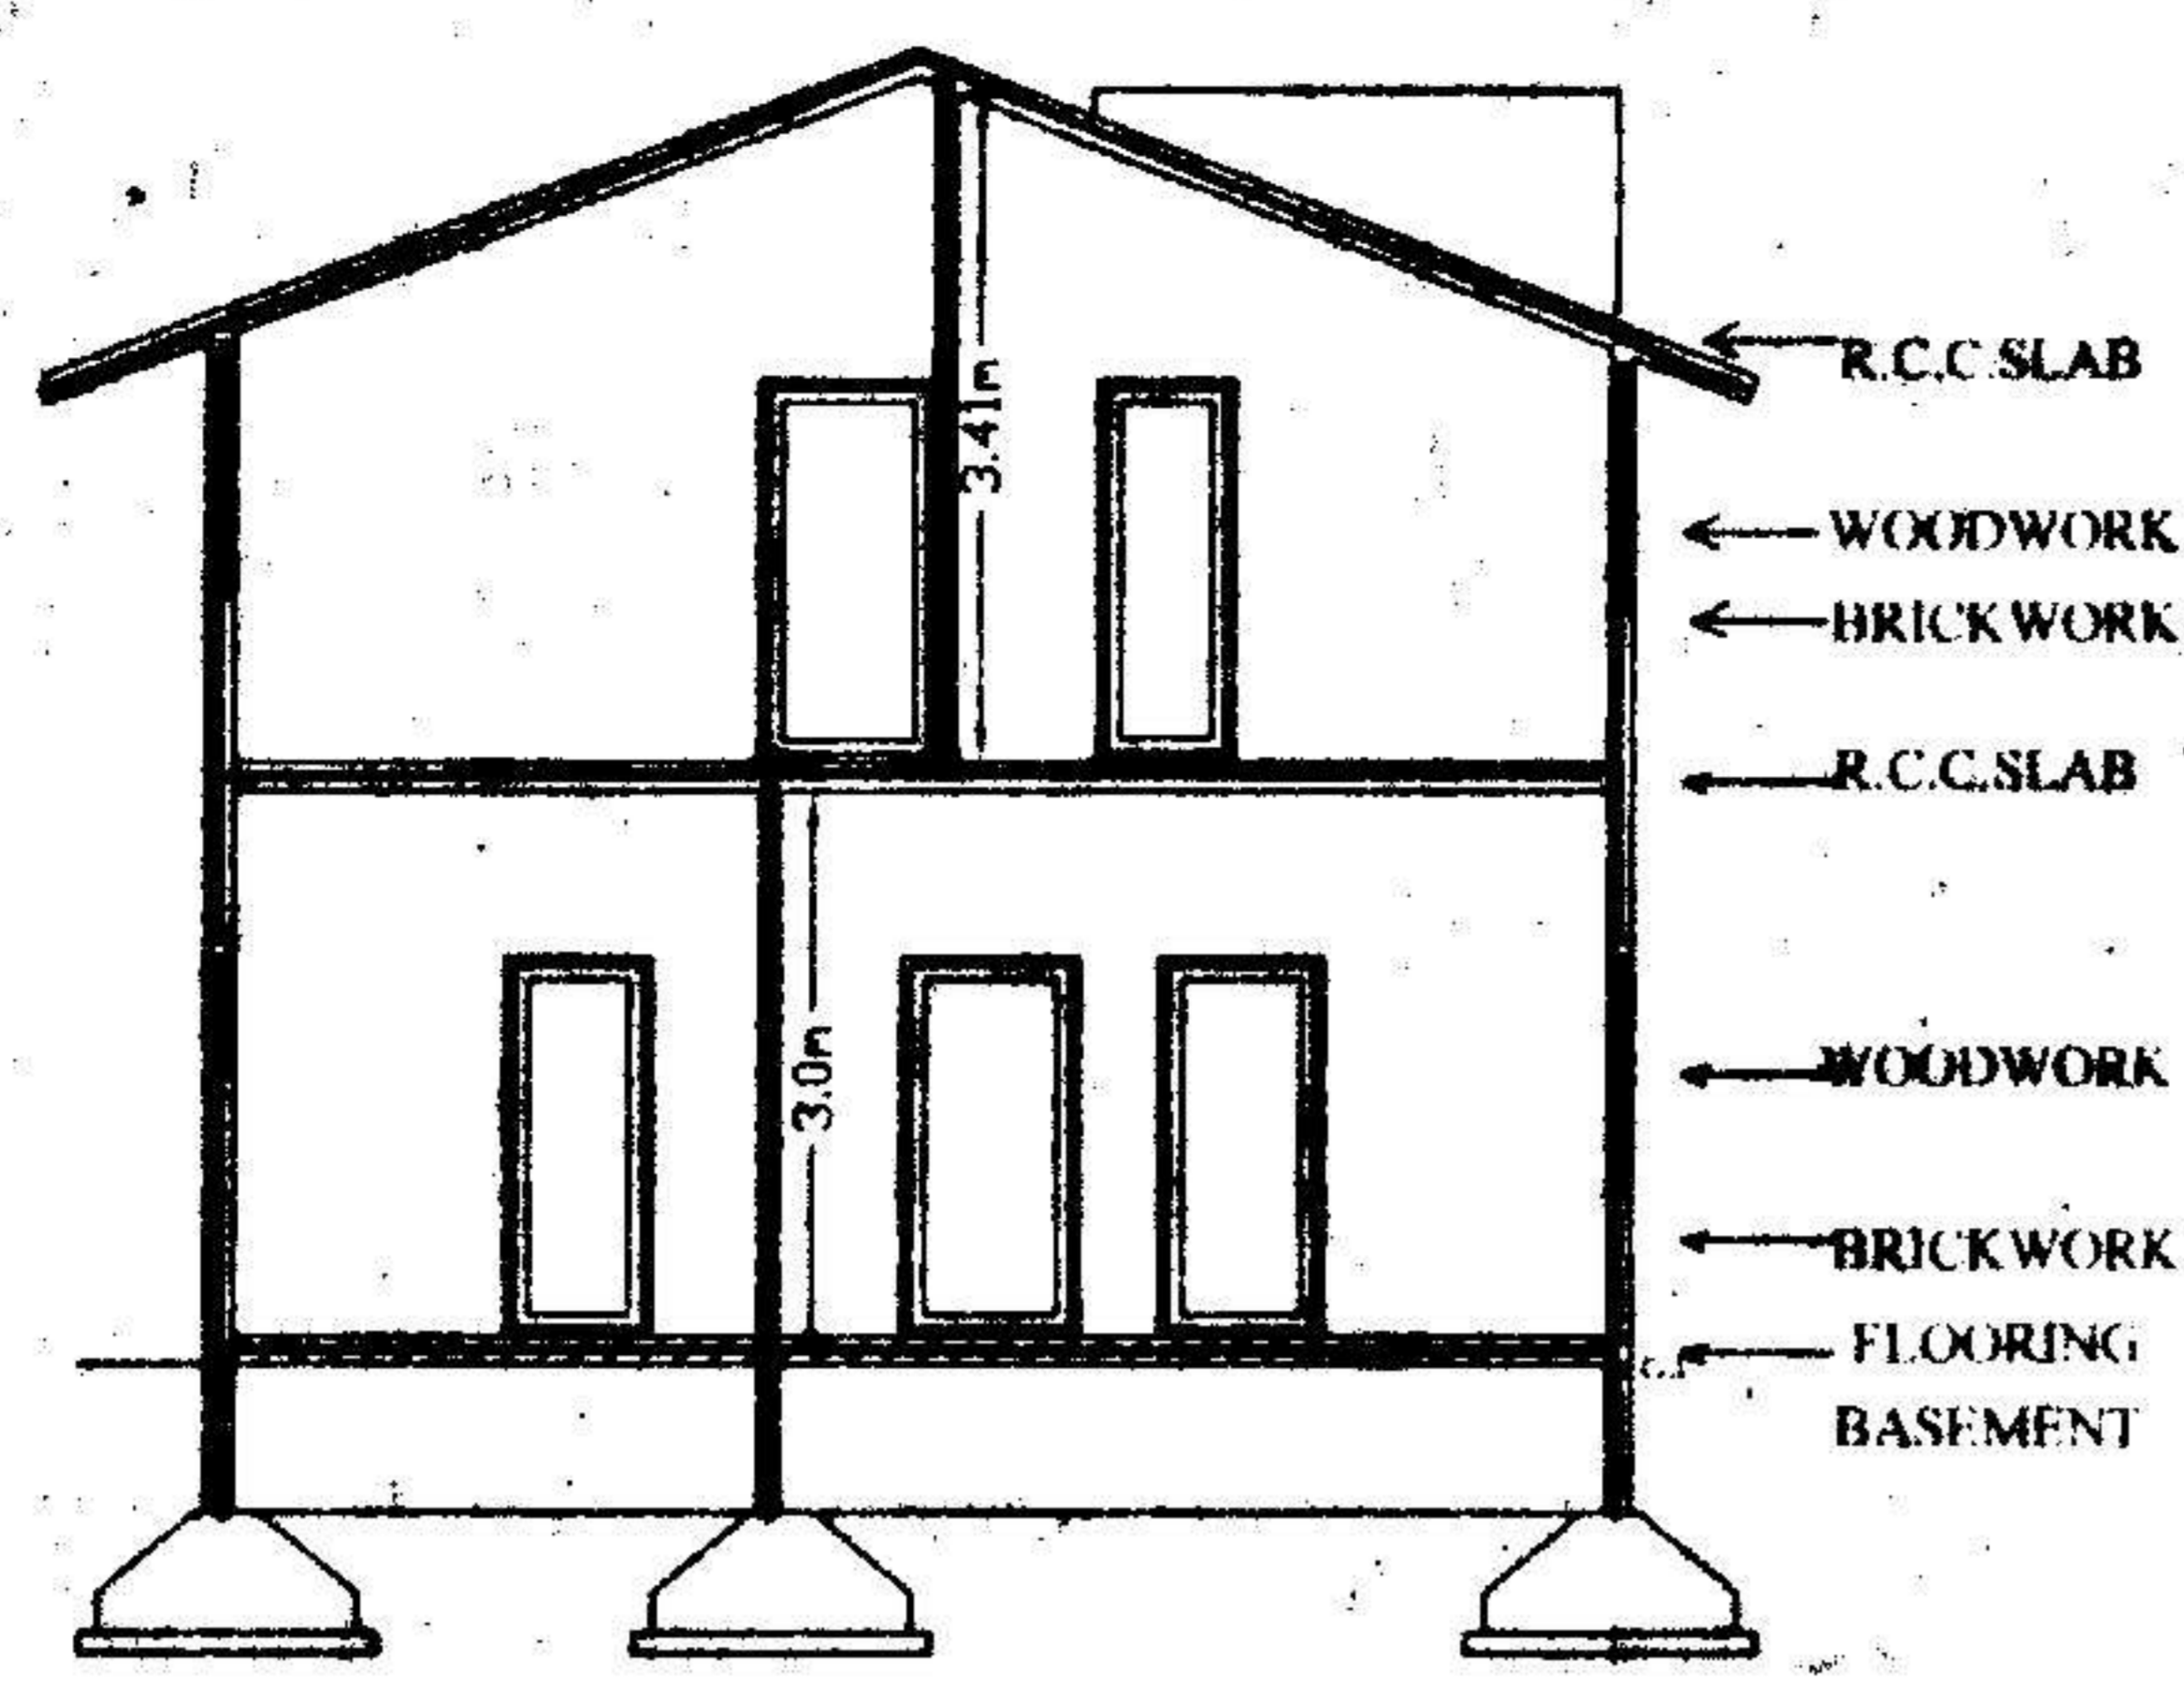



SECTION AA

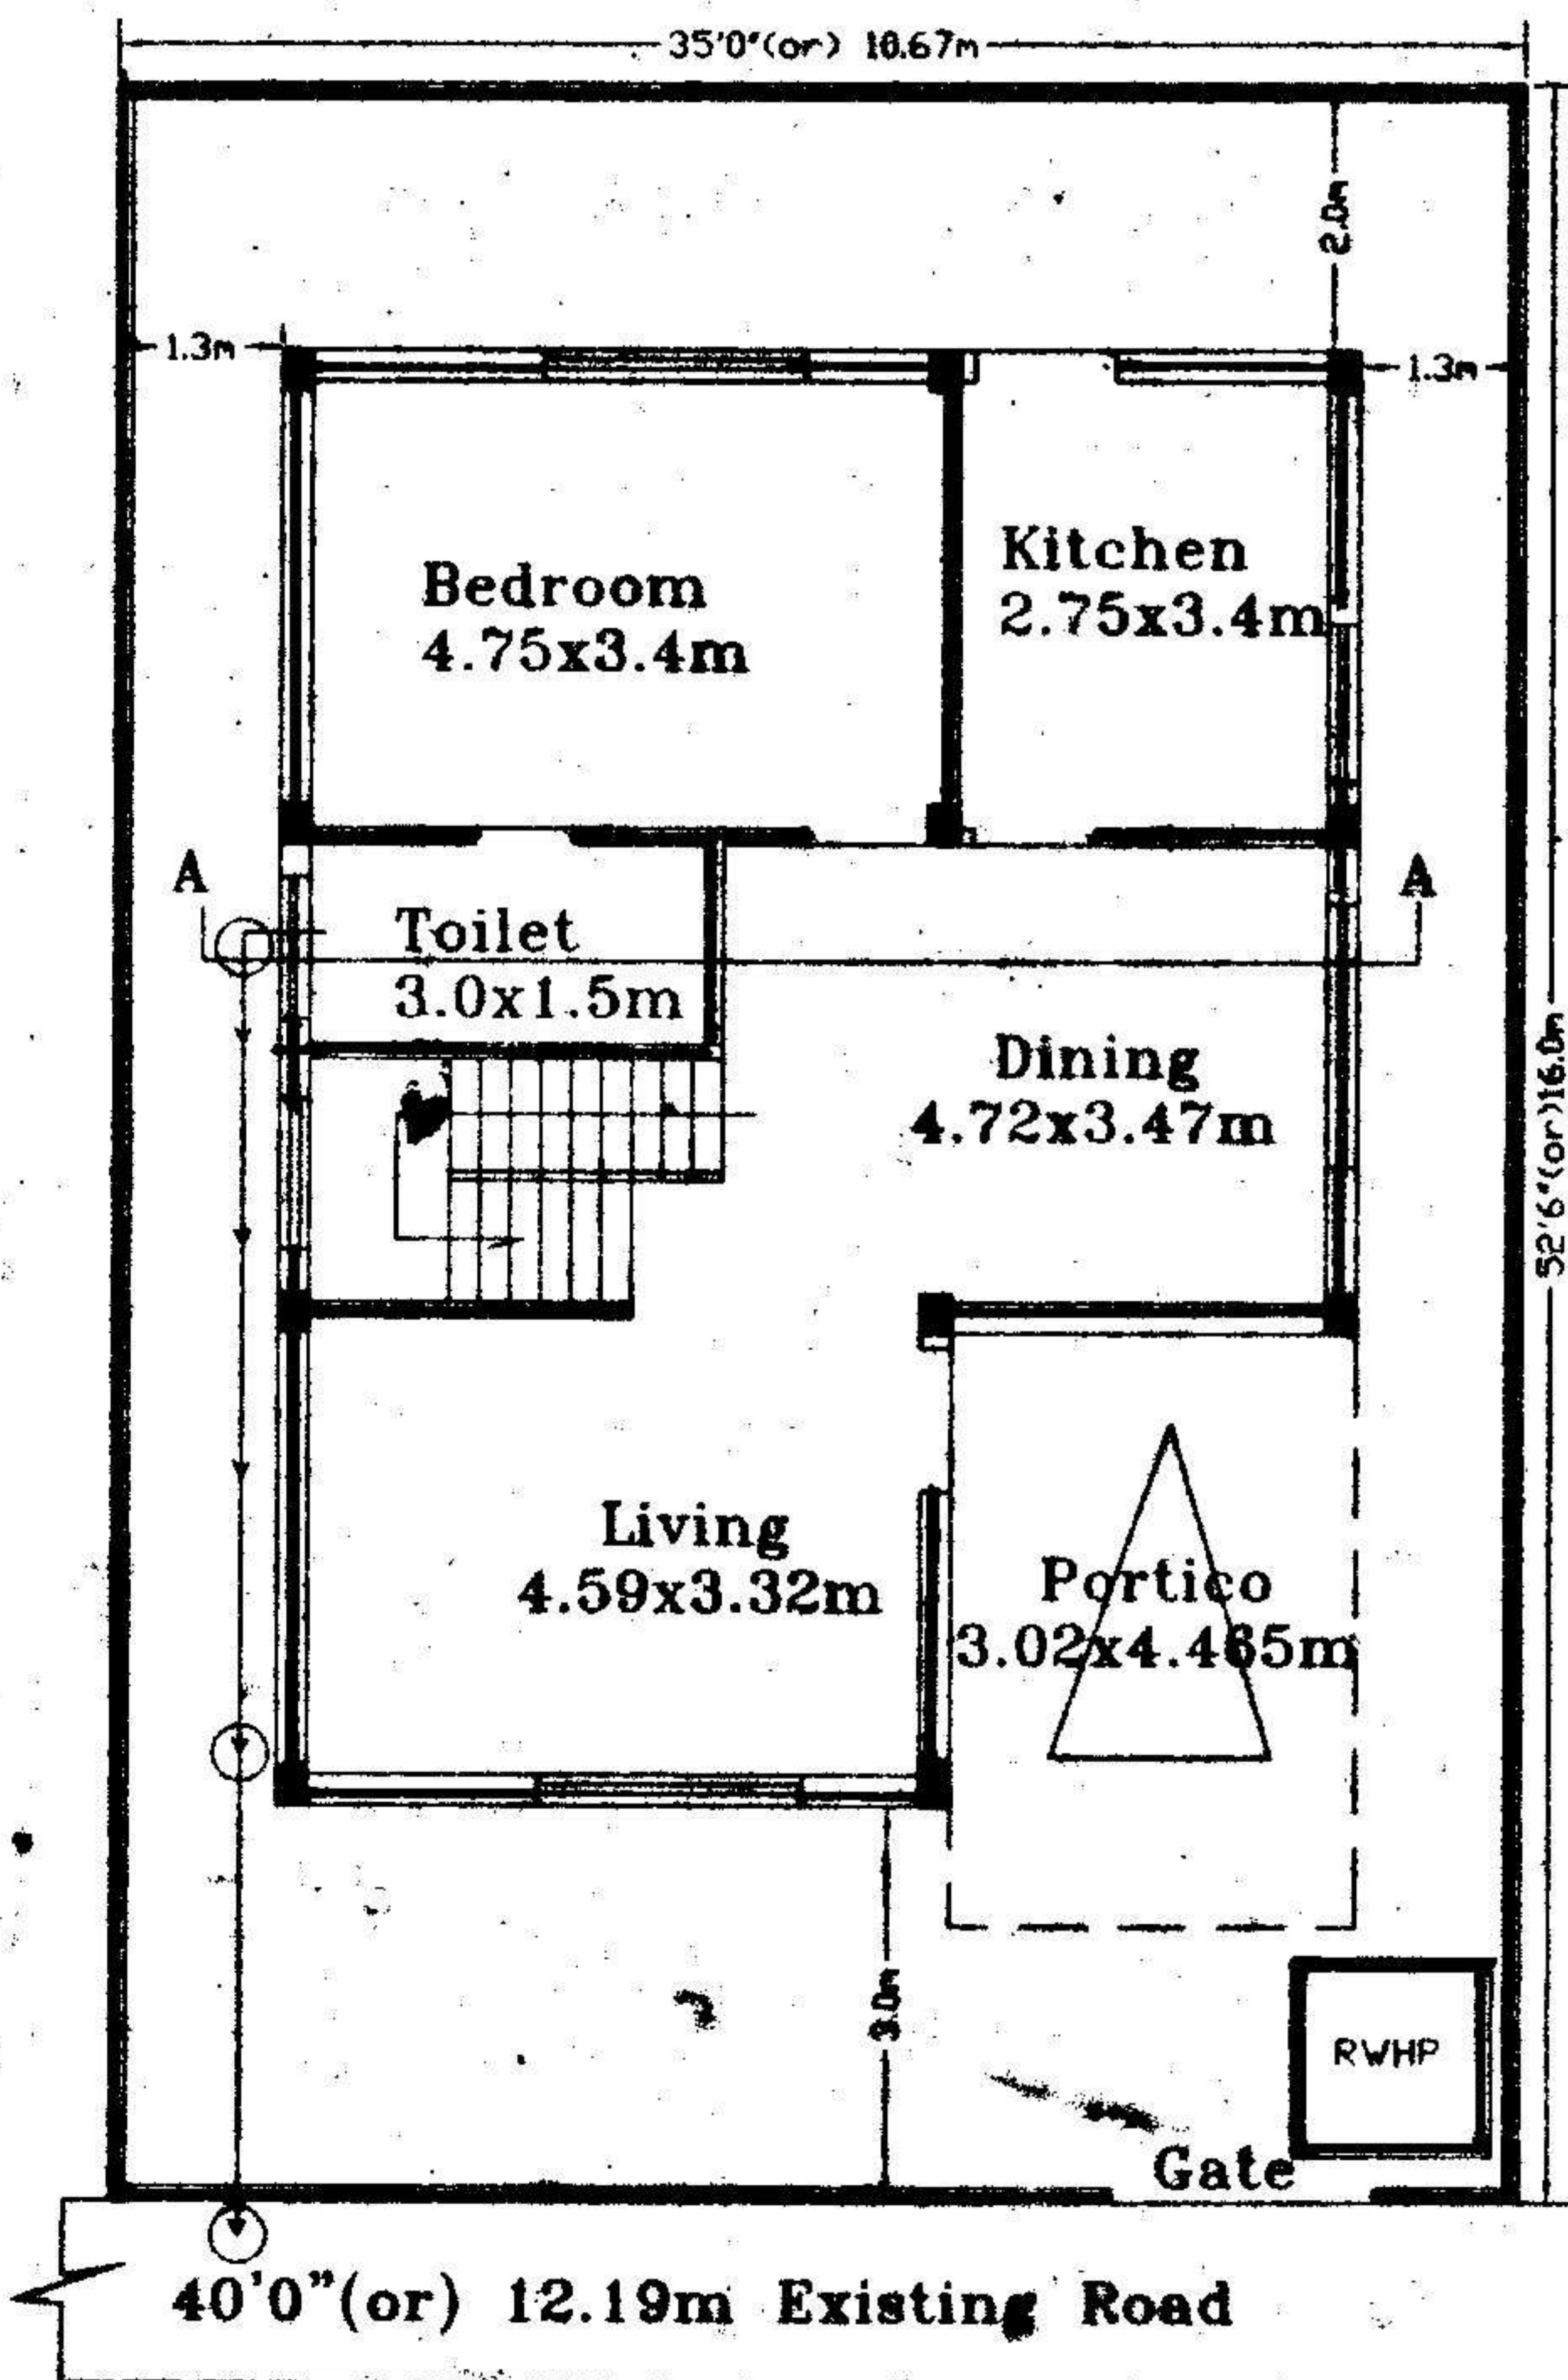


GROUND FLOOR PLAN

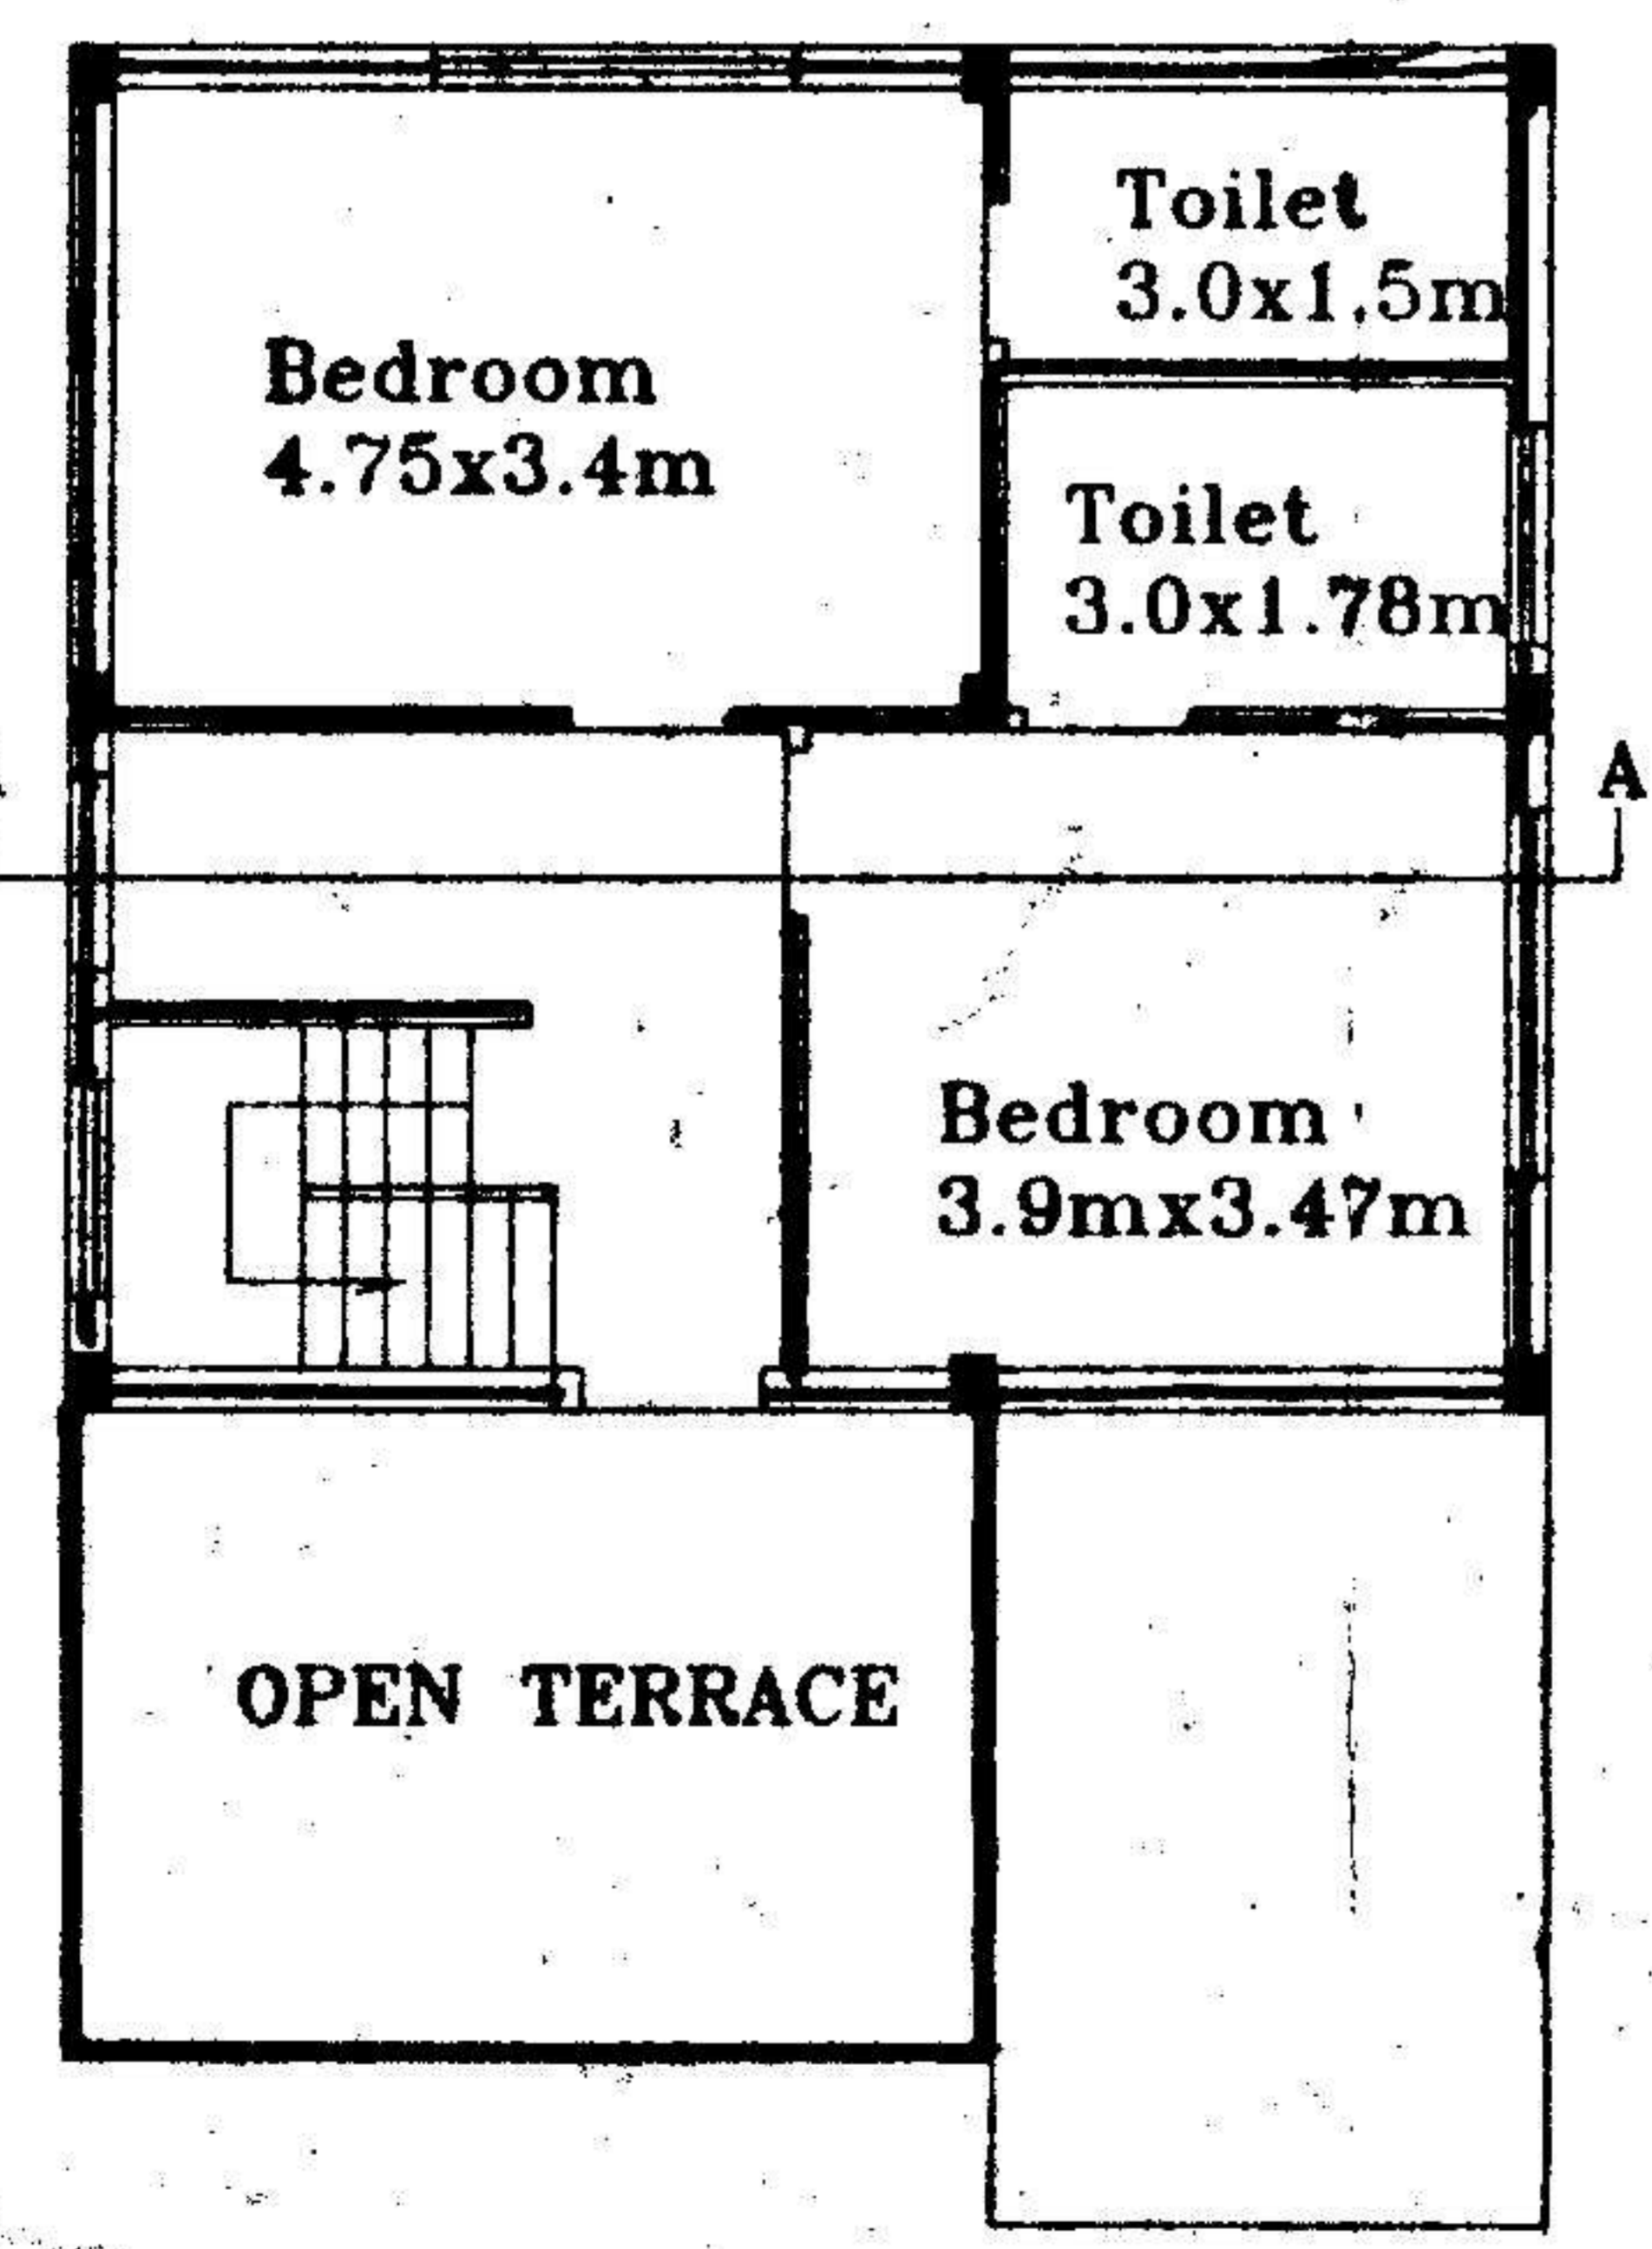


FIRST FLOOR PLAN

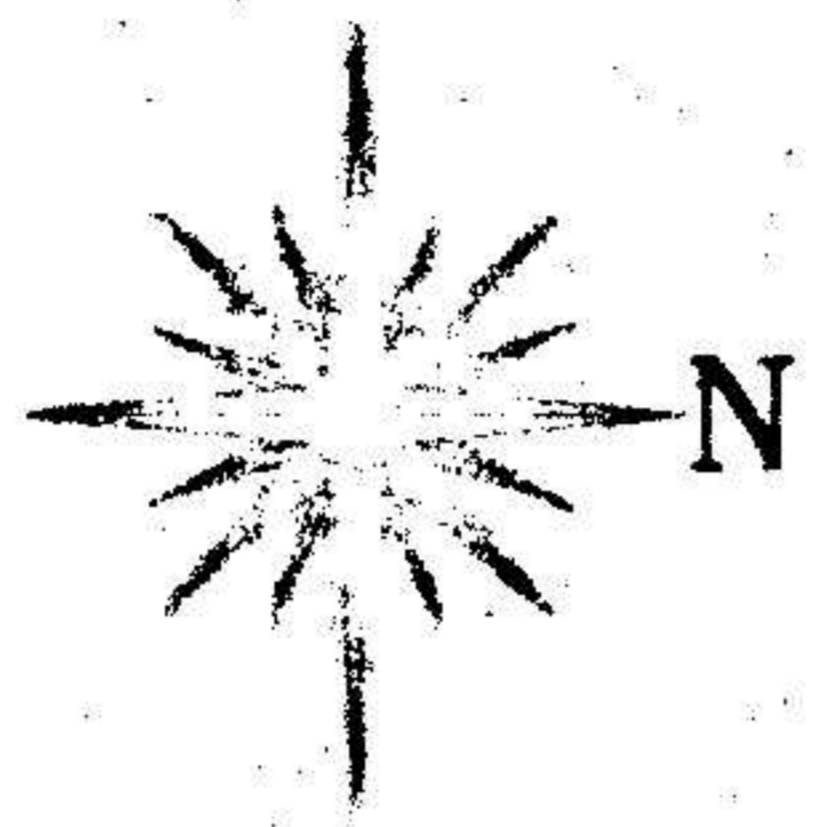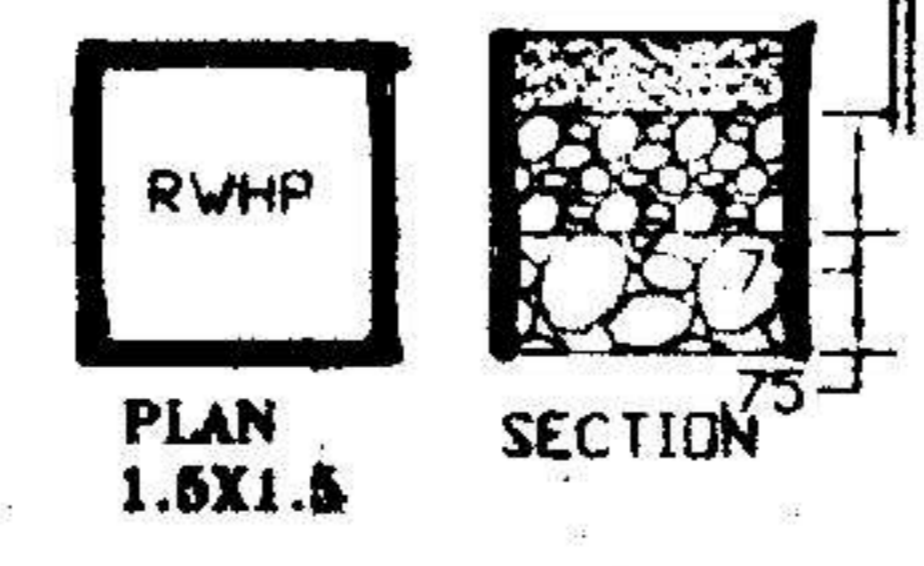

for Commissioner
 Kapra Municipality
 R. R. Dist.
 2170

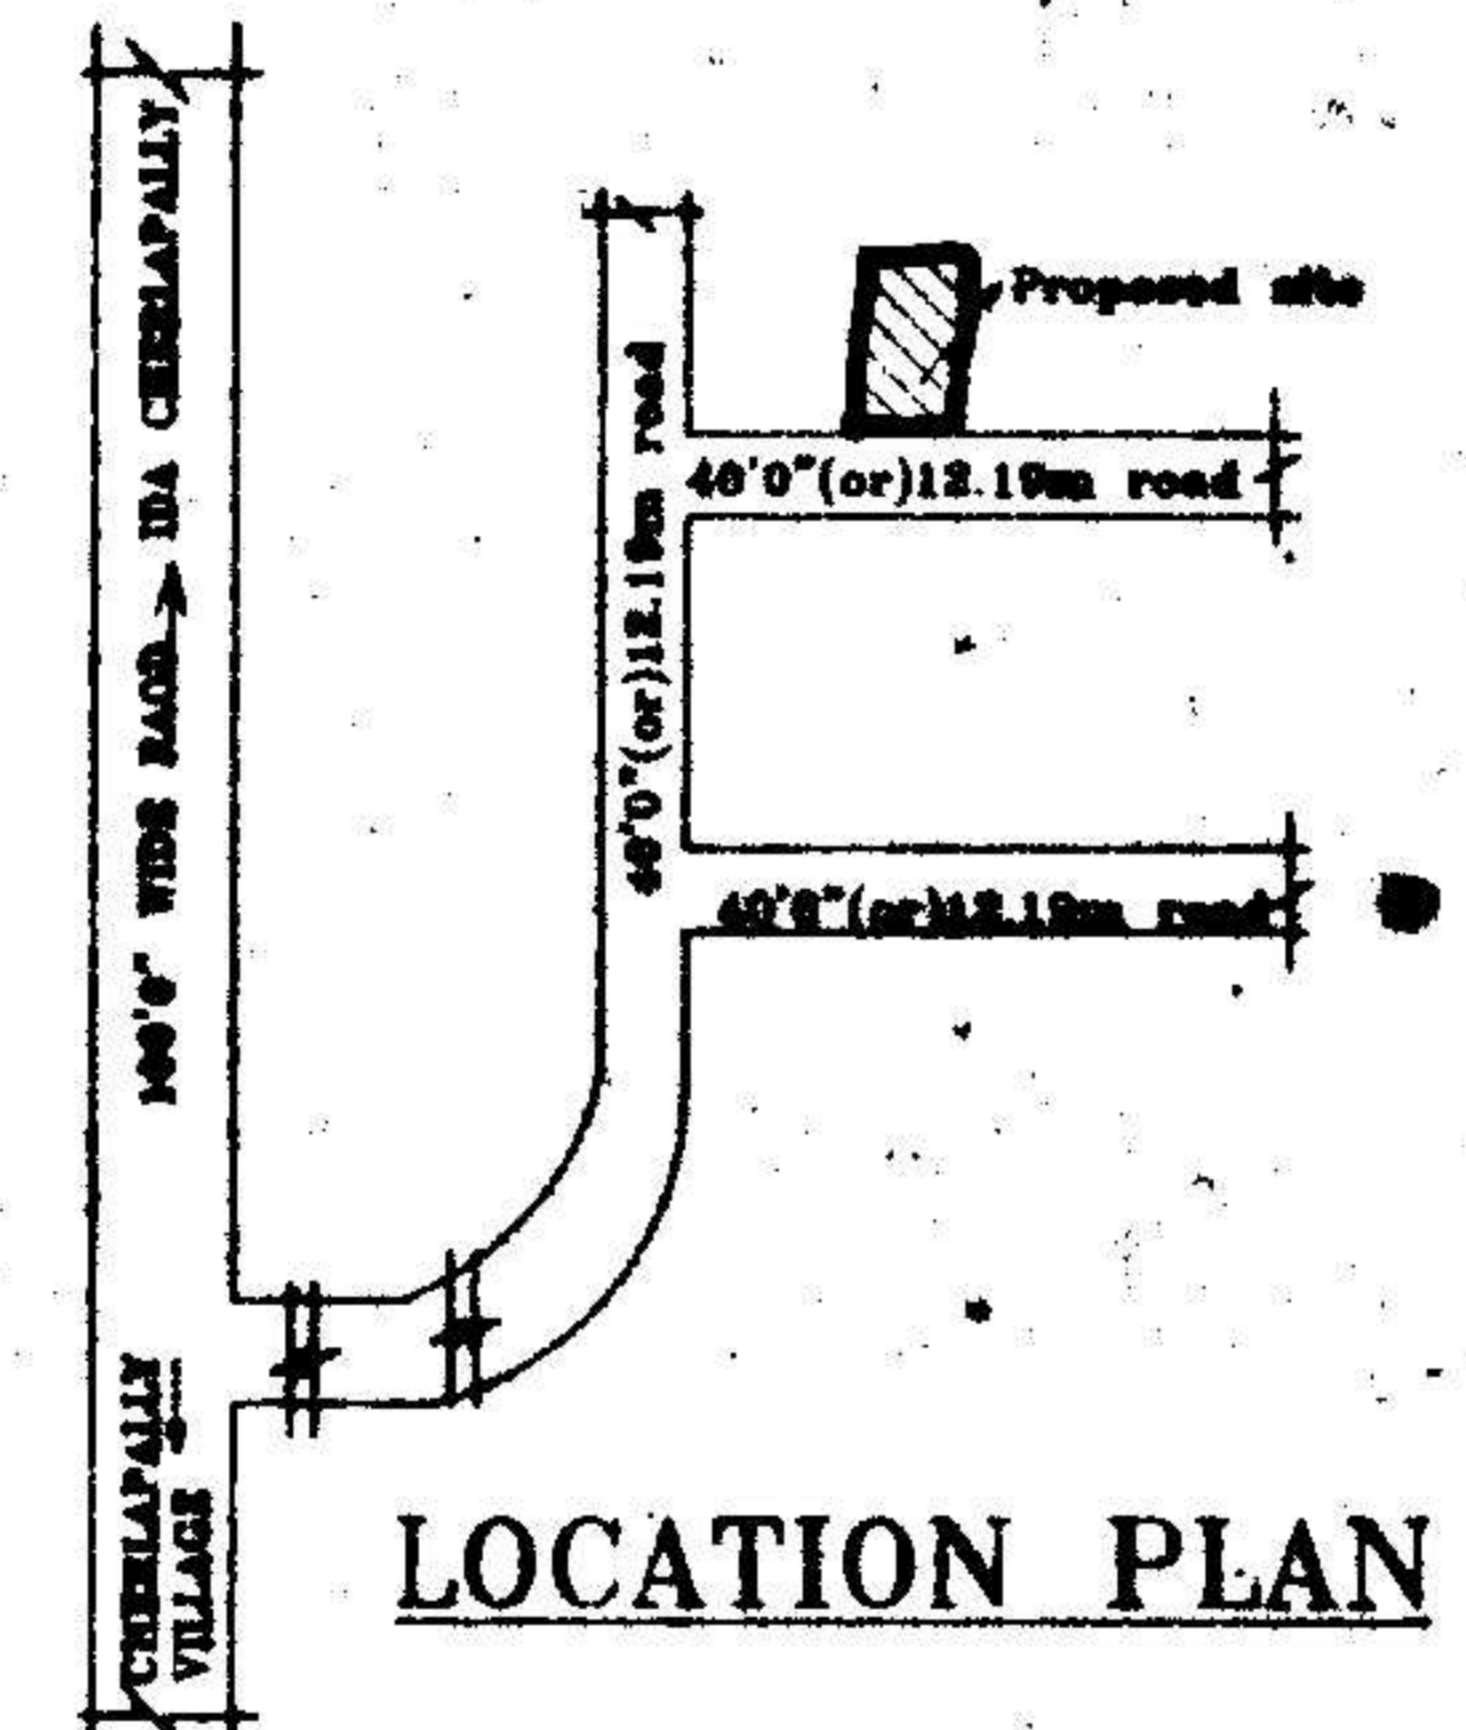

LOCATION PLAN

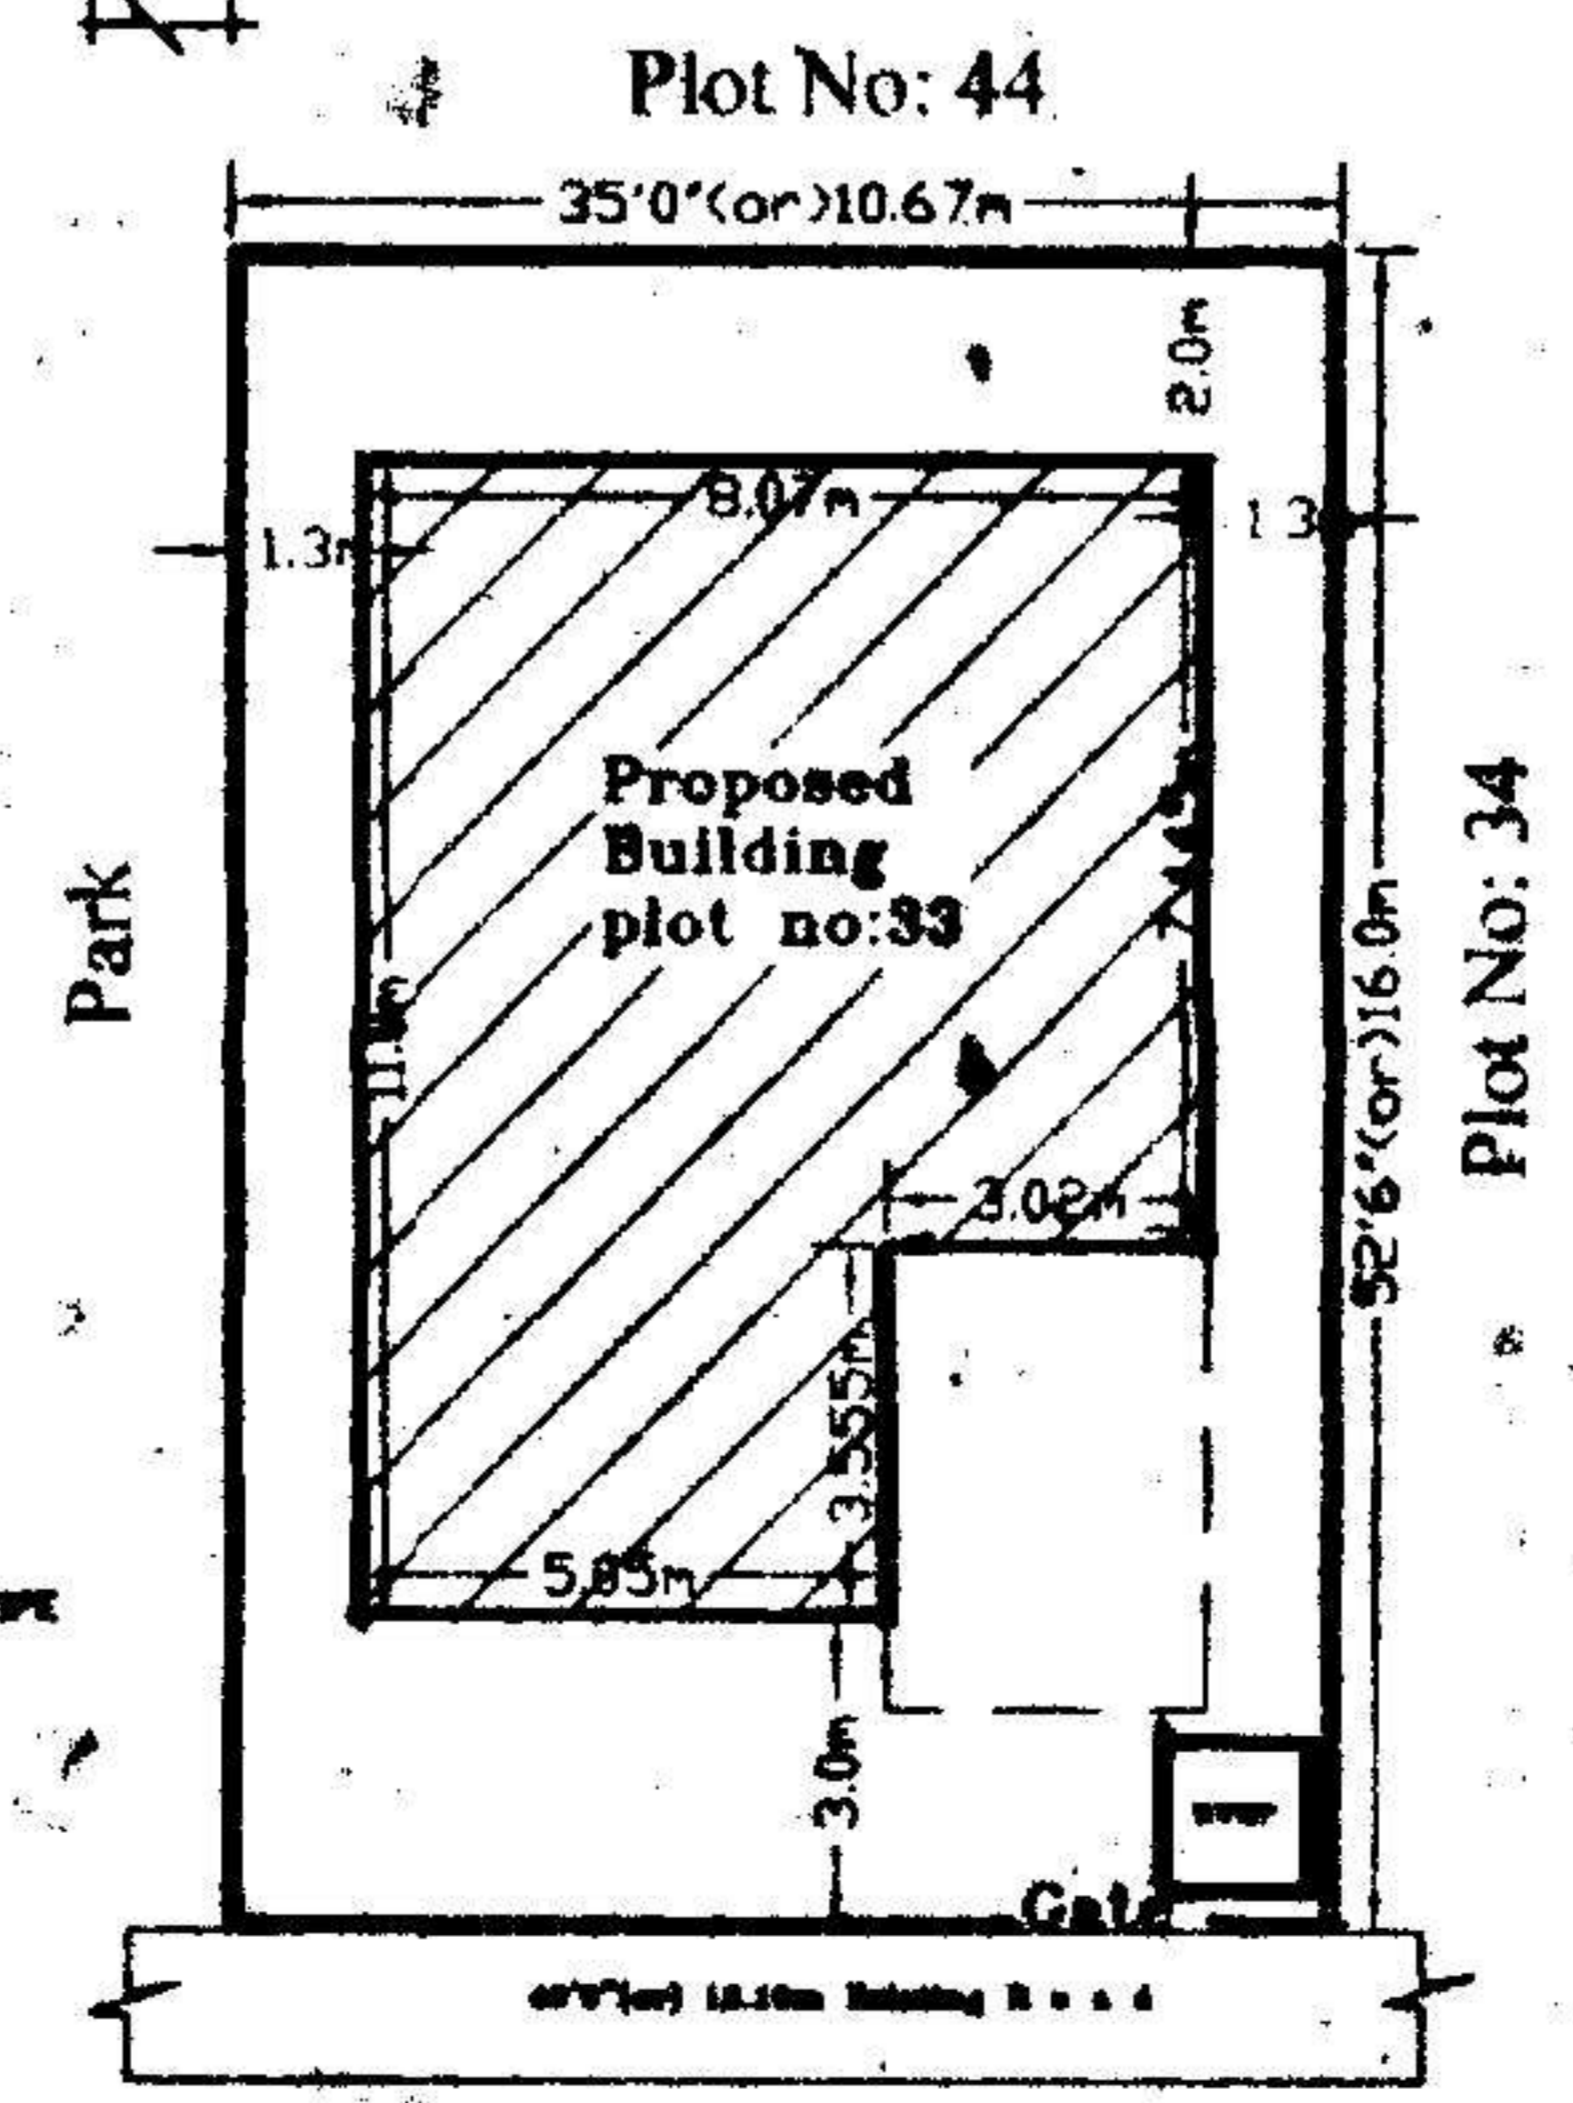

Site Plan

PLAN SHOWING THE PROPOSED GROUND & FIRST FLOOR RESIDENTIAL BAUNGLOW ON PLOT NO:33 IN SURVEY NOS: 35 TO 39 SITUATED AT SILVER OAK BAUNGLOWS CHERLAPALLY-(V) KAPRA MUNICIPALITY, R.R.DIST.

BELONGING .TO:
 M/S MEHTA & MODI HOMES, REP.BY ITS MANAGING PARTNER
 MR. SOHAM MODI, S/O. MR. SATISH MODI

SPECIFICATION

| | |
|--------------------------|---------------|
| 1. FOUNDATION | C.C.BED |
| 2. BASEMENT | C.R.S MASONRY |
| 3. SUPERSTRUCTURE | BRICK MASONRY |
| 4. COLUMNS, BEAMS, SLABS | R.C.C. 1:2:4 |
| 5. PLASTERING | C.M IN 1:4 |
| 6. FLOORING | MARBLE |
| 7. DOORS & WINDOWS | TEAK WOOD |

REFERENCE: JHONER

| | | |
|-----------------------|---------------|--------------|
| PROPOSED | D : 1.06X2.0 | W : 1.8X1.2 |
| EXISTING | D1 : 0.91X2.0 | W1 : 1.5X1.2 |
| SCALE : 1:100 & 1:200 | D2 : 0.76X2.0 | W2 : 1.2X1.2 |
| | V : 0.92X0.61 | W3 : 1.8X.91 |

AREAS

| | |
|-------------------|----------------------------------|
| TOTAL PLOT AREA | 170.77 Sq.Mtrs (OR) 204.16Sq.Yds |
| GROUND PLINTH | 78.03 Sq.mtrs |
| FIRST PLINTH | 60.08 Sq.mtrs |
| TOTAL PLINTH AREA | 138.11 Sq.mtrs |
| FLOOR SPACE INDEX | 1:0.81 |
| COVERAGE | 45.69% |
| OPEN AREA | 92.74 Sq.mtrs |
| COMPOUND WALL | 53.35 Rmtr |

OWNERS SIGN

For Mehta and Modi Homes
 Partner

ARCHITECT SIGN

M. RAJA RAO D.ARCH.E
 Licensed Surveyor L.No.Q1/6734/99
 Kapra Municipality Hyderabad-62