





PLAN SHOWING THE PROPOSED GROUND & FIRST FLOOR RESIDENTIAL BAUNGLOW ON PLOT NO:56, IN SURVEY NOS: 35 TO 39 SITUATED AT "SILVER OAK BAUNGLOWS" CHERLAPALLY (V) KAPRA MUNICIPALITY, R.R.DIST, BELONGING TO: M/S MEHTA & MODI HOMES, REP. BY ITS MANAGING PARTNER MR. SOMM MODI, S/O. MR. SATISH MODI

The Builder/Contractor should obtain the Metal, Stone, Bricks, Slabs, Earth Murrum and Gravel etc., from quarry lease holders with "ROYALTY TRANSIT FORM" issued by Mines and Ecology Department and copy of the Proceedings shall be sent to the Assistant Director, Mines and Ecology of the District.

Permission granted subject to the provisions of the Urban Land (Ceiling & Regulations) Act, 1976; Vide Proceedings No. BA/G/11224/2005/2006
 Date: 27-7-2005 Amount Collected Rs: 6986-50
 the permission sanctioned is valid upto 26-7-08
 Vide Receipt No: 151712 Dt: 16-7-05

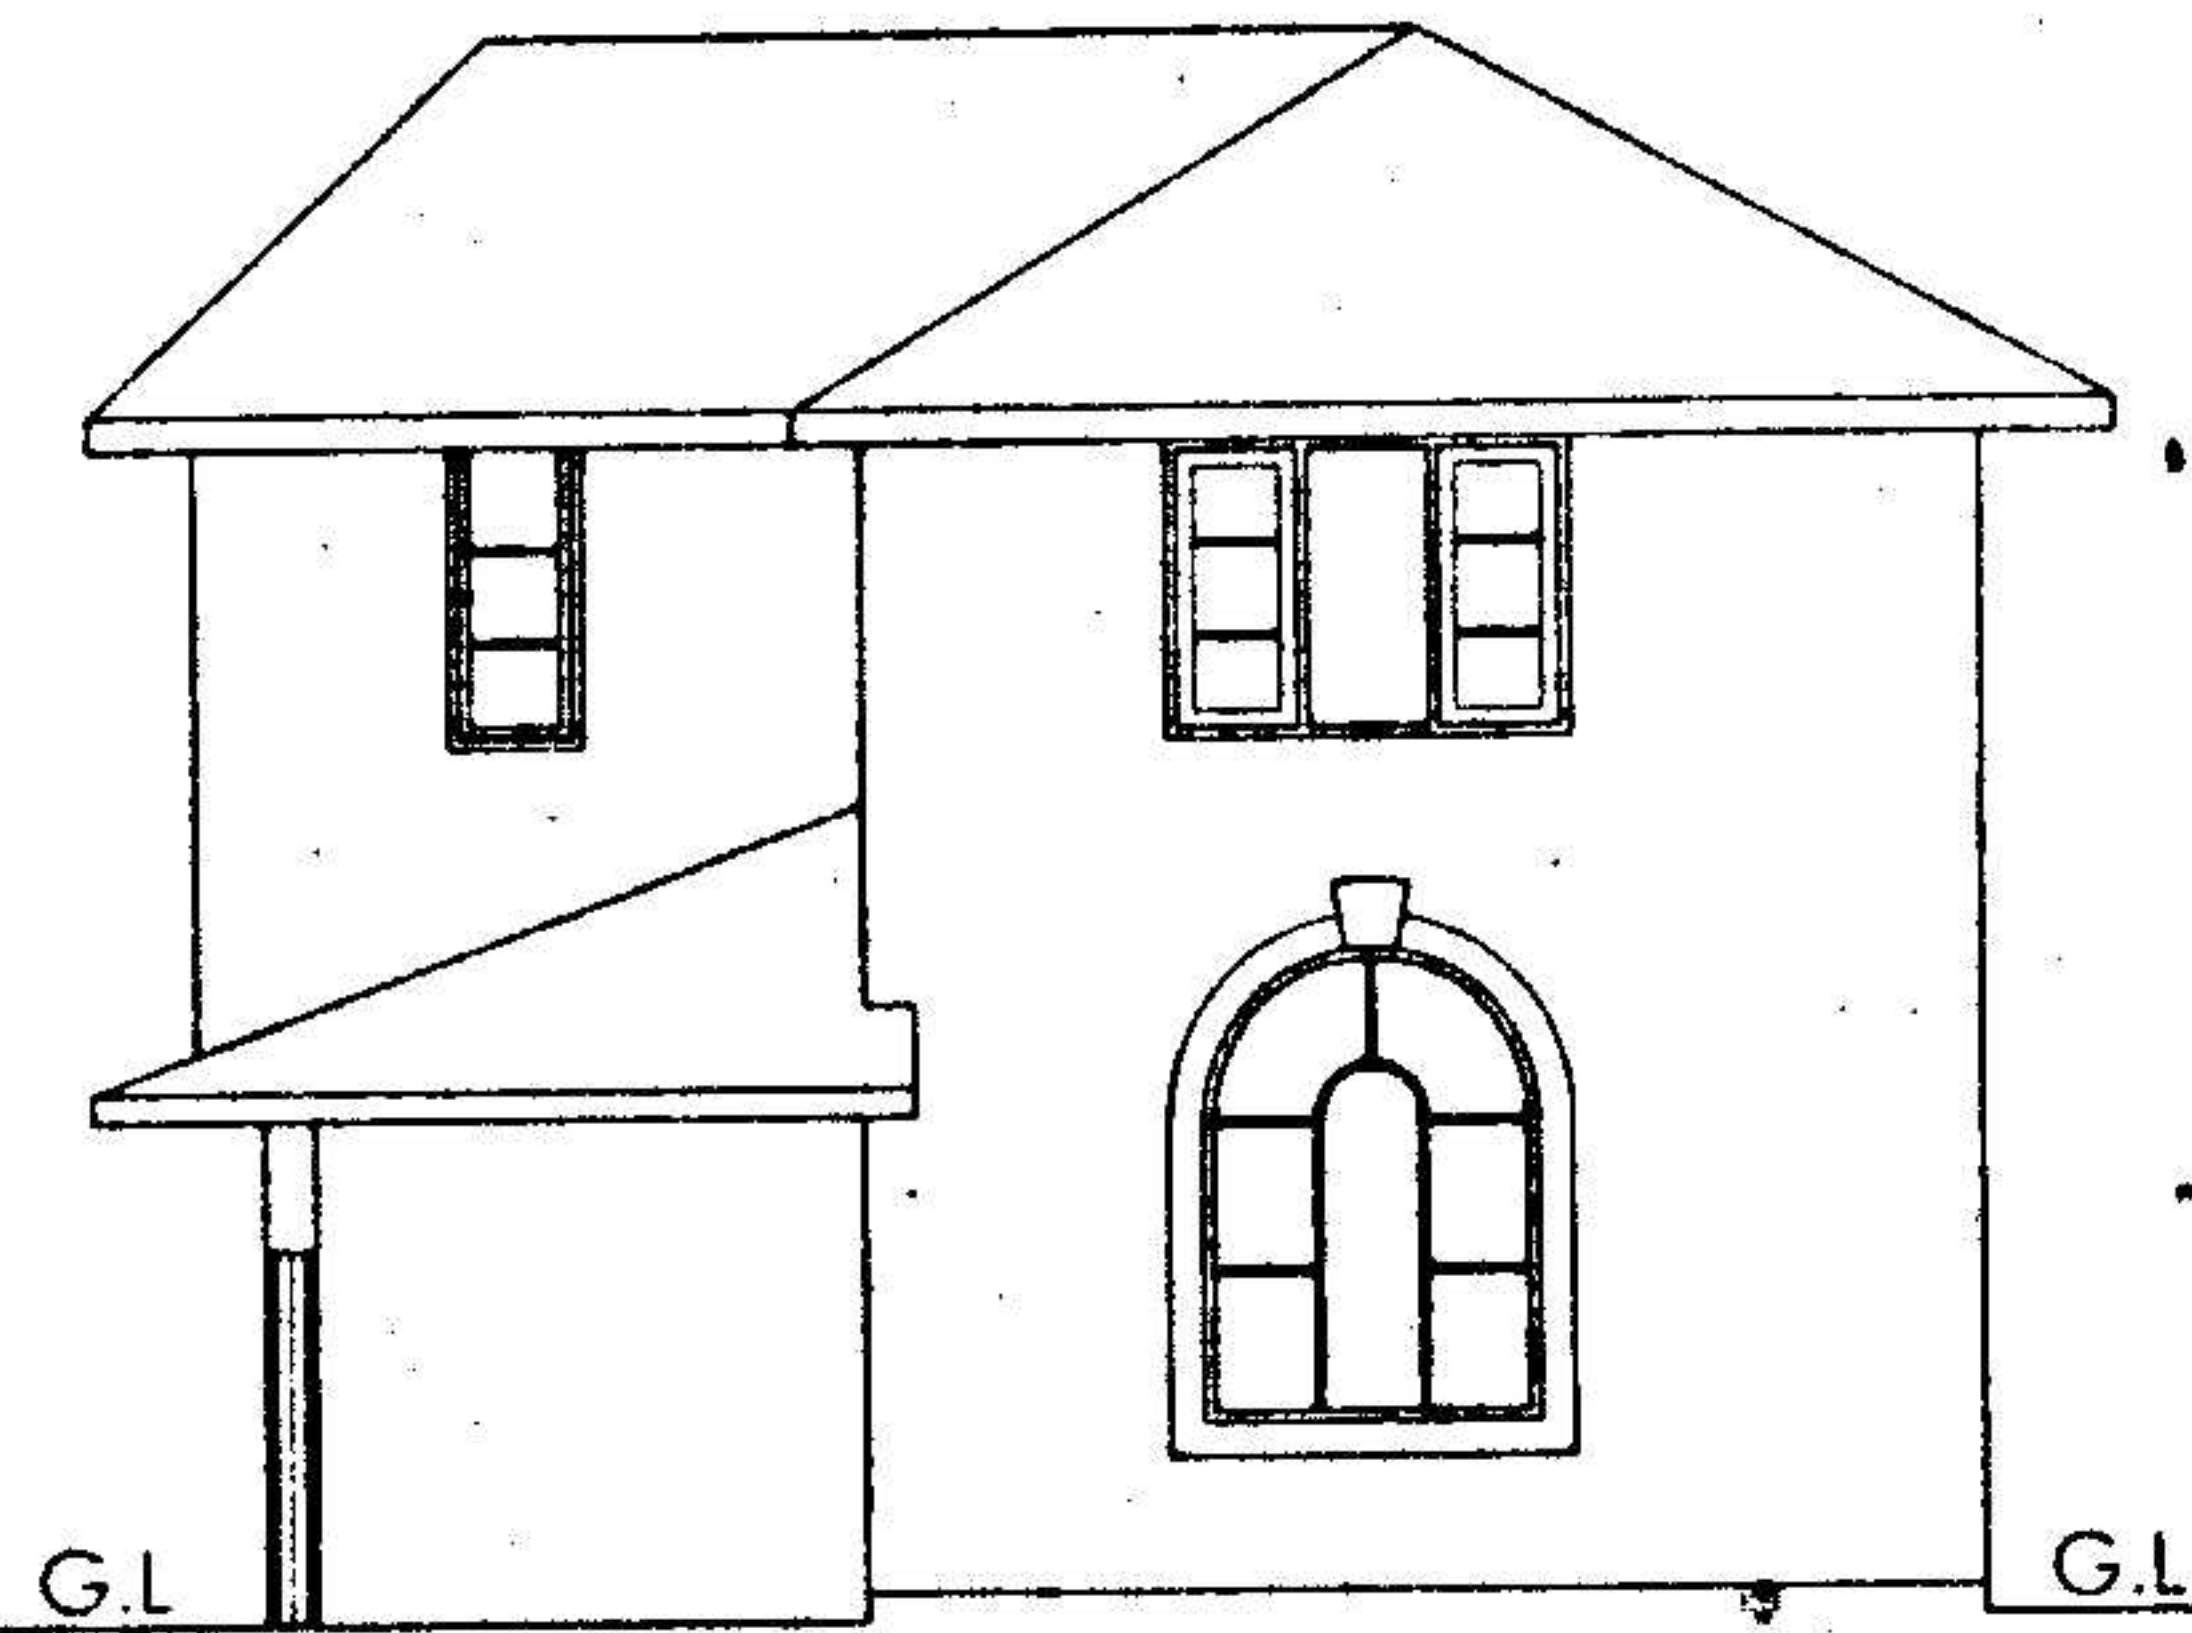


FRONT ELEVATION

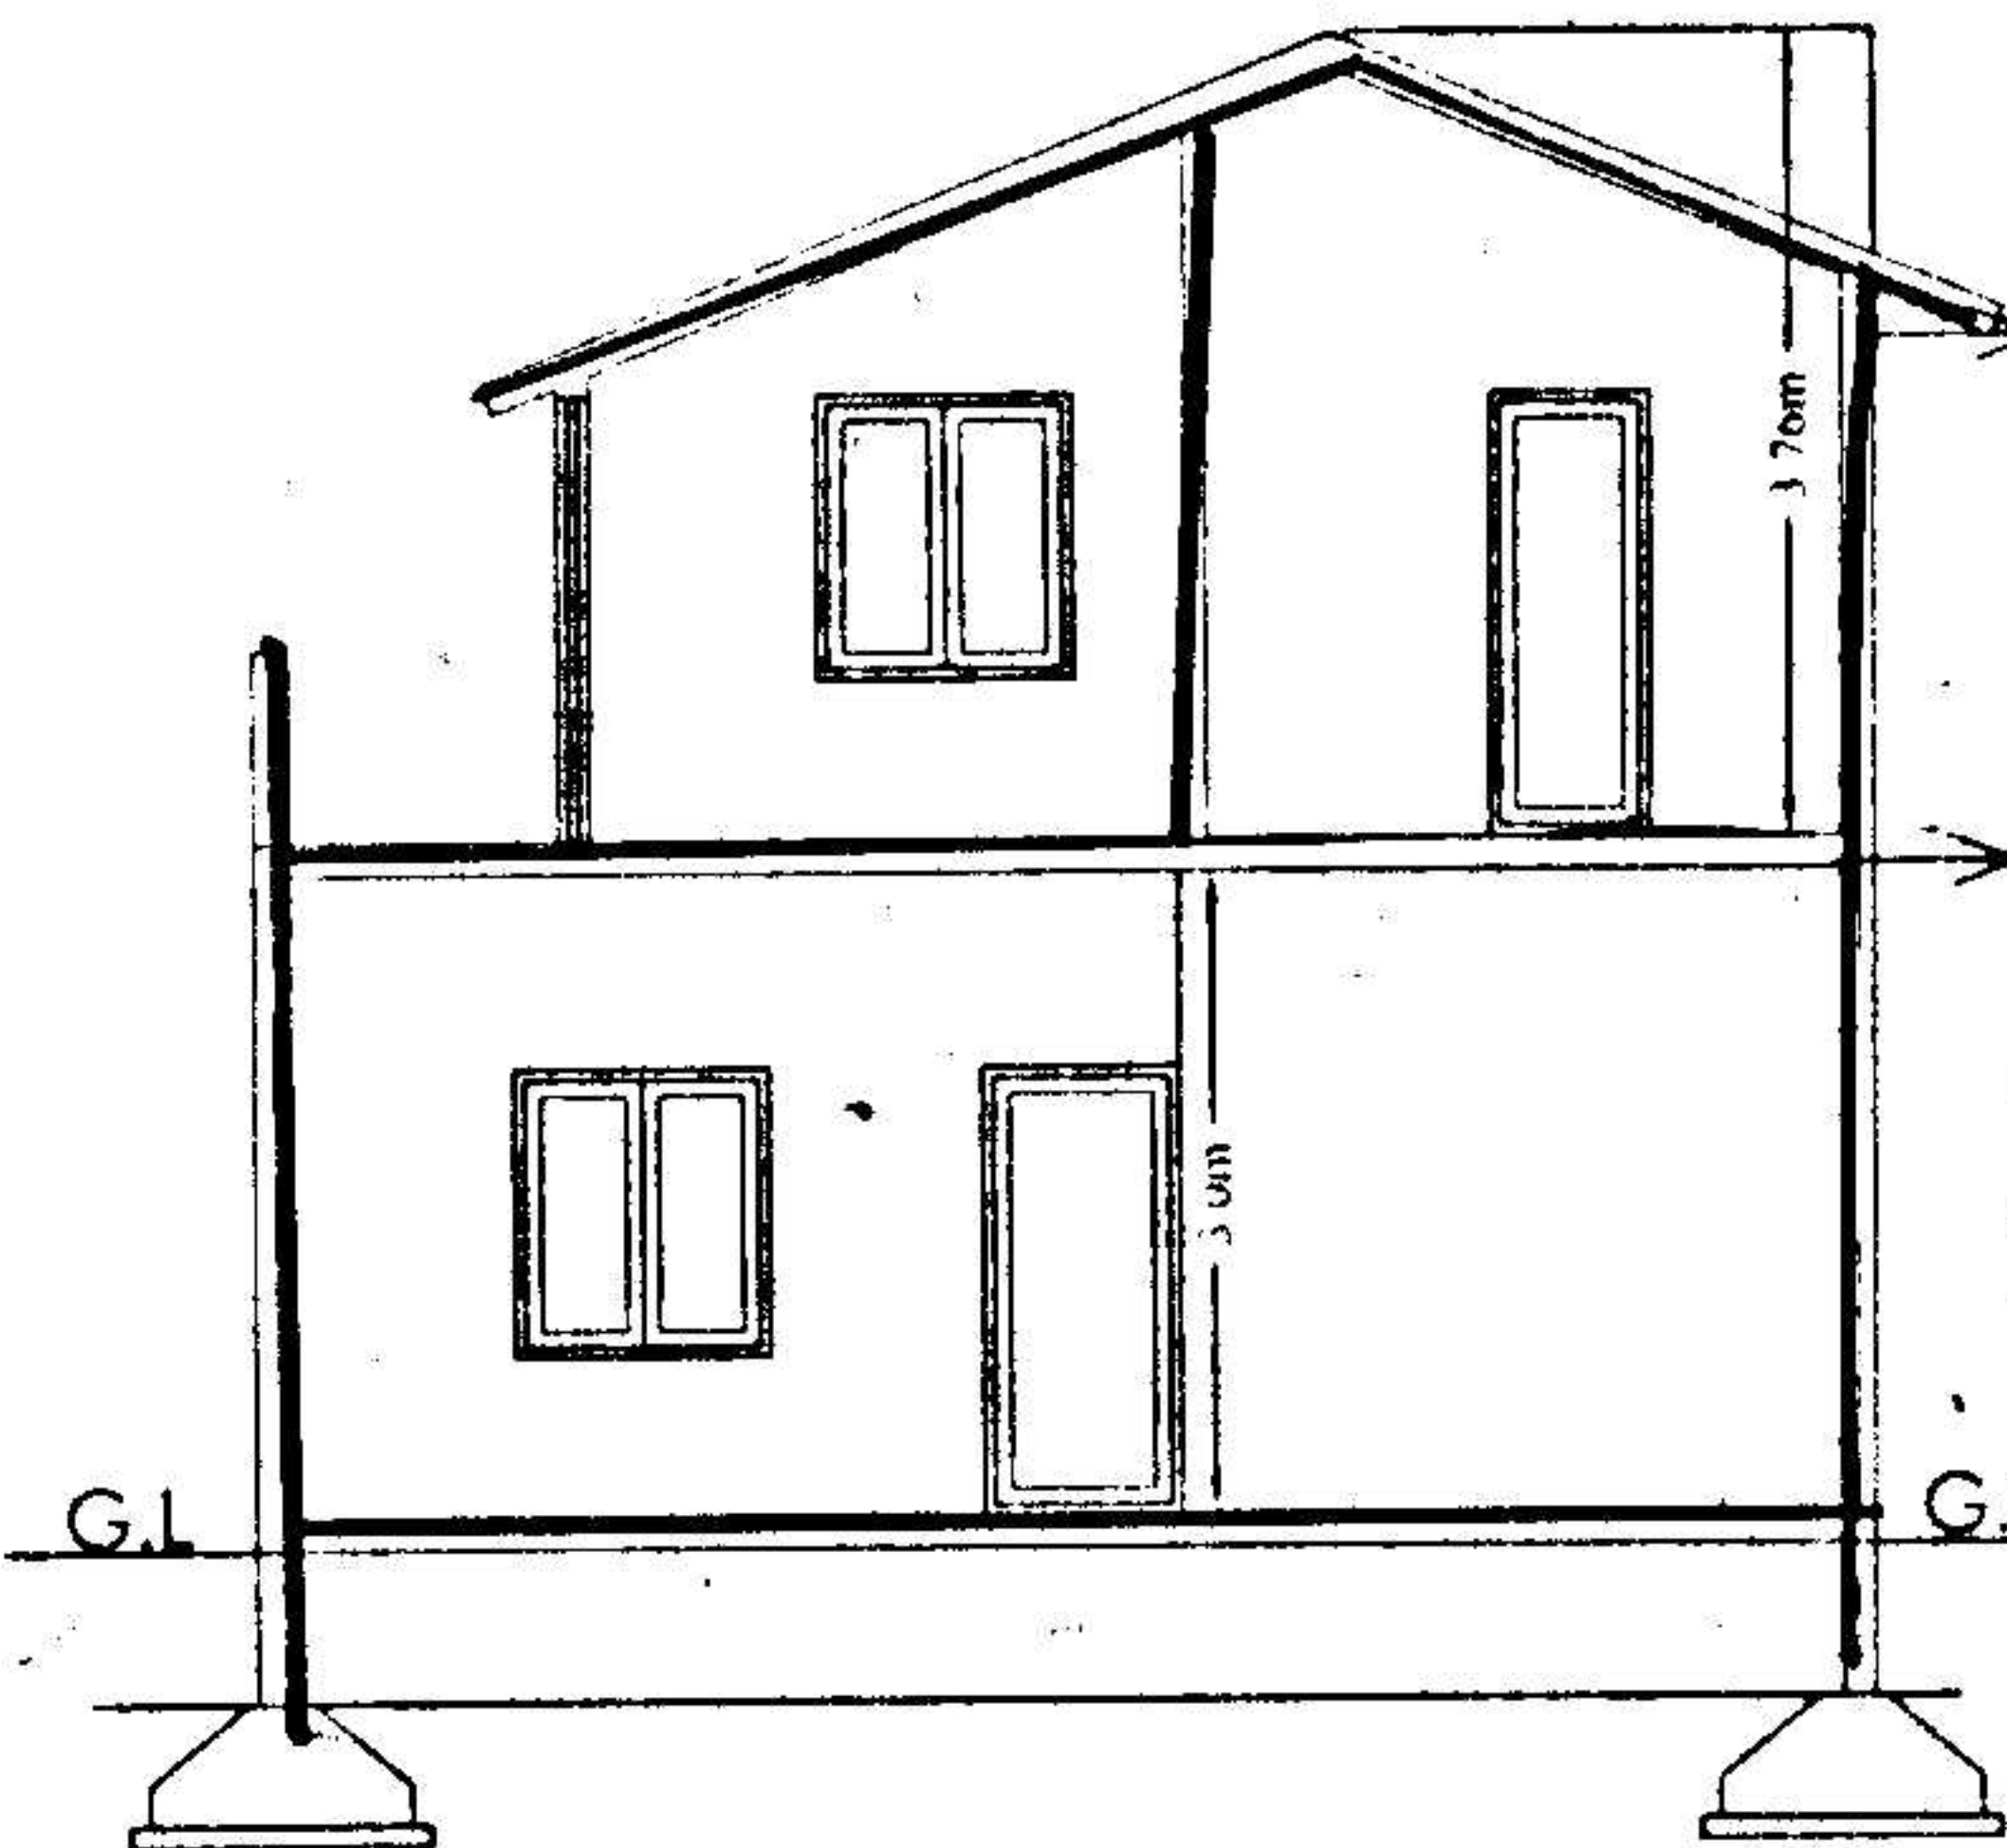


SECTION AA


RCC SLAB
 SUNSHADE
 WOODWORK
 BRICKWORK
 RCC
 SUNSHADE
 WOODWORK
 BRICKWORK
 FLOOR
 BASE

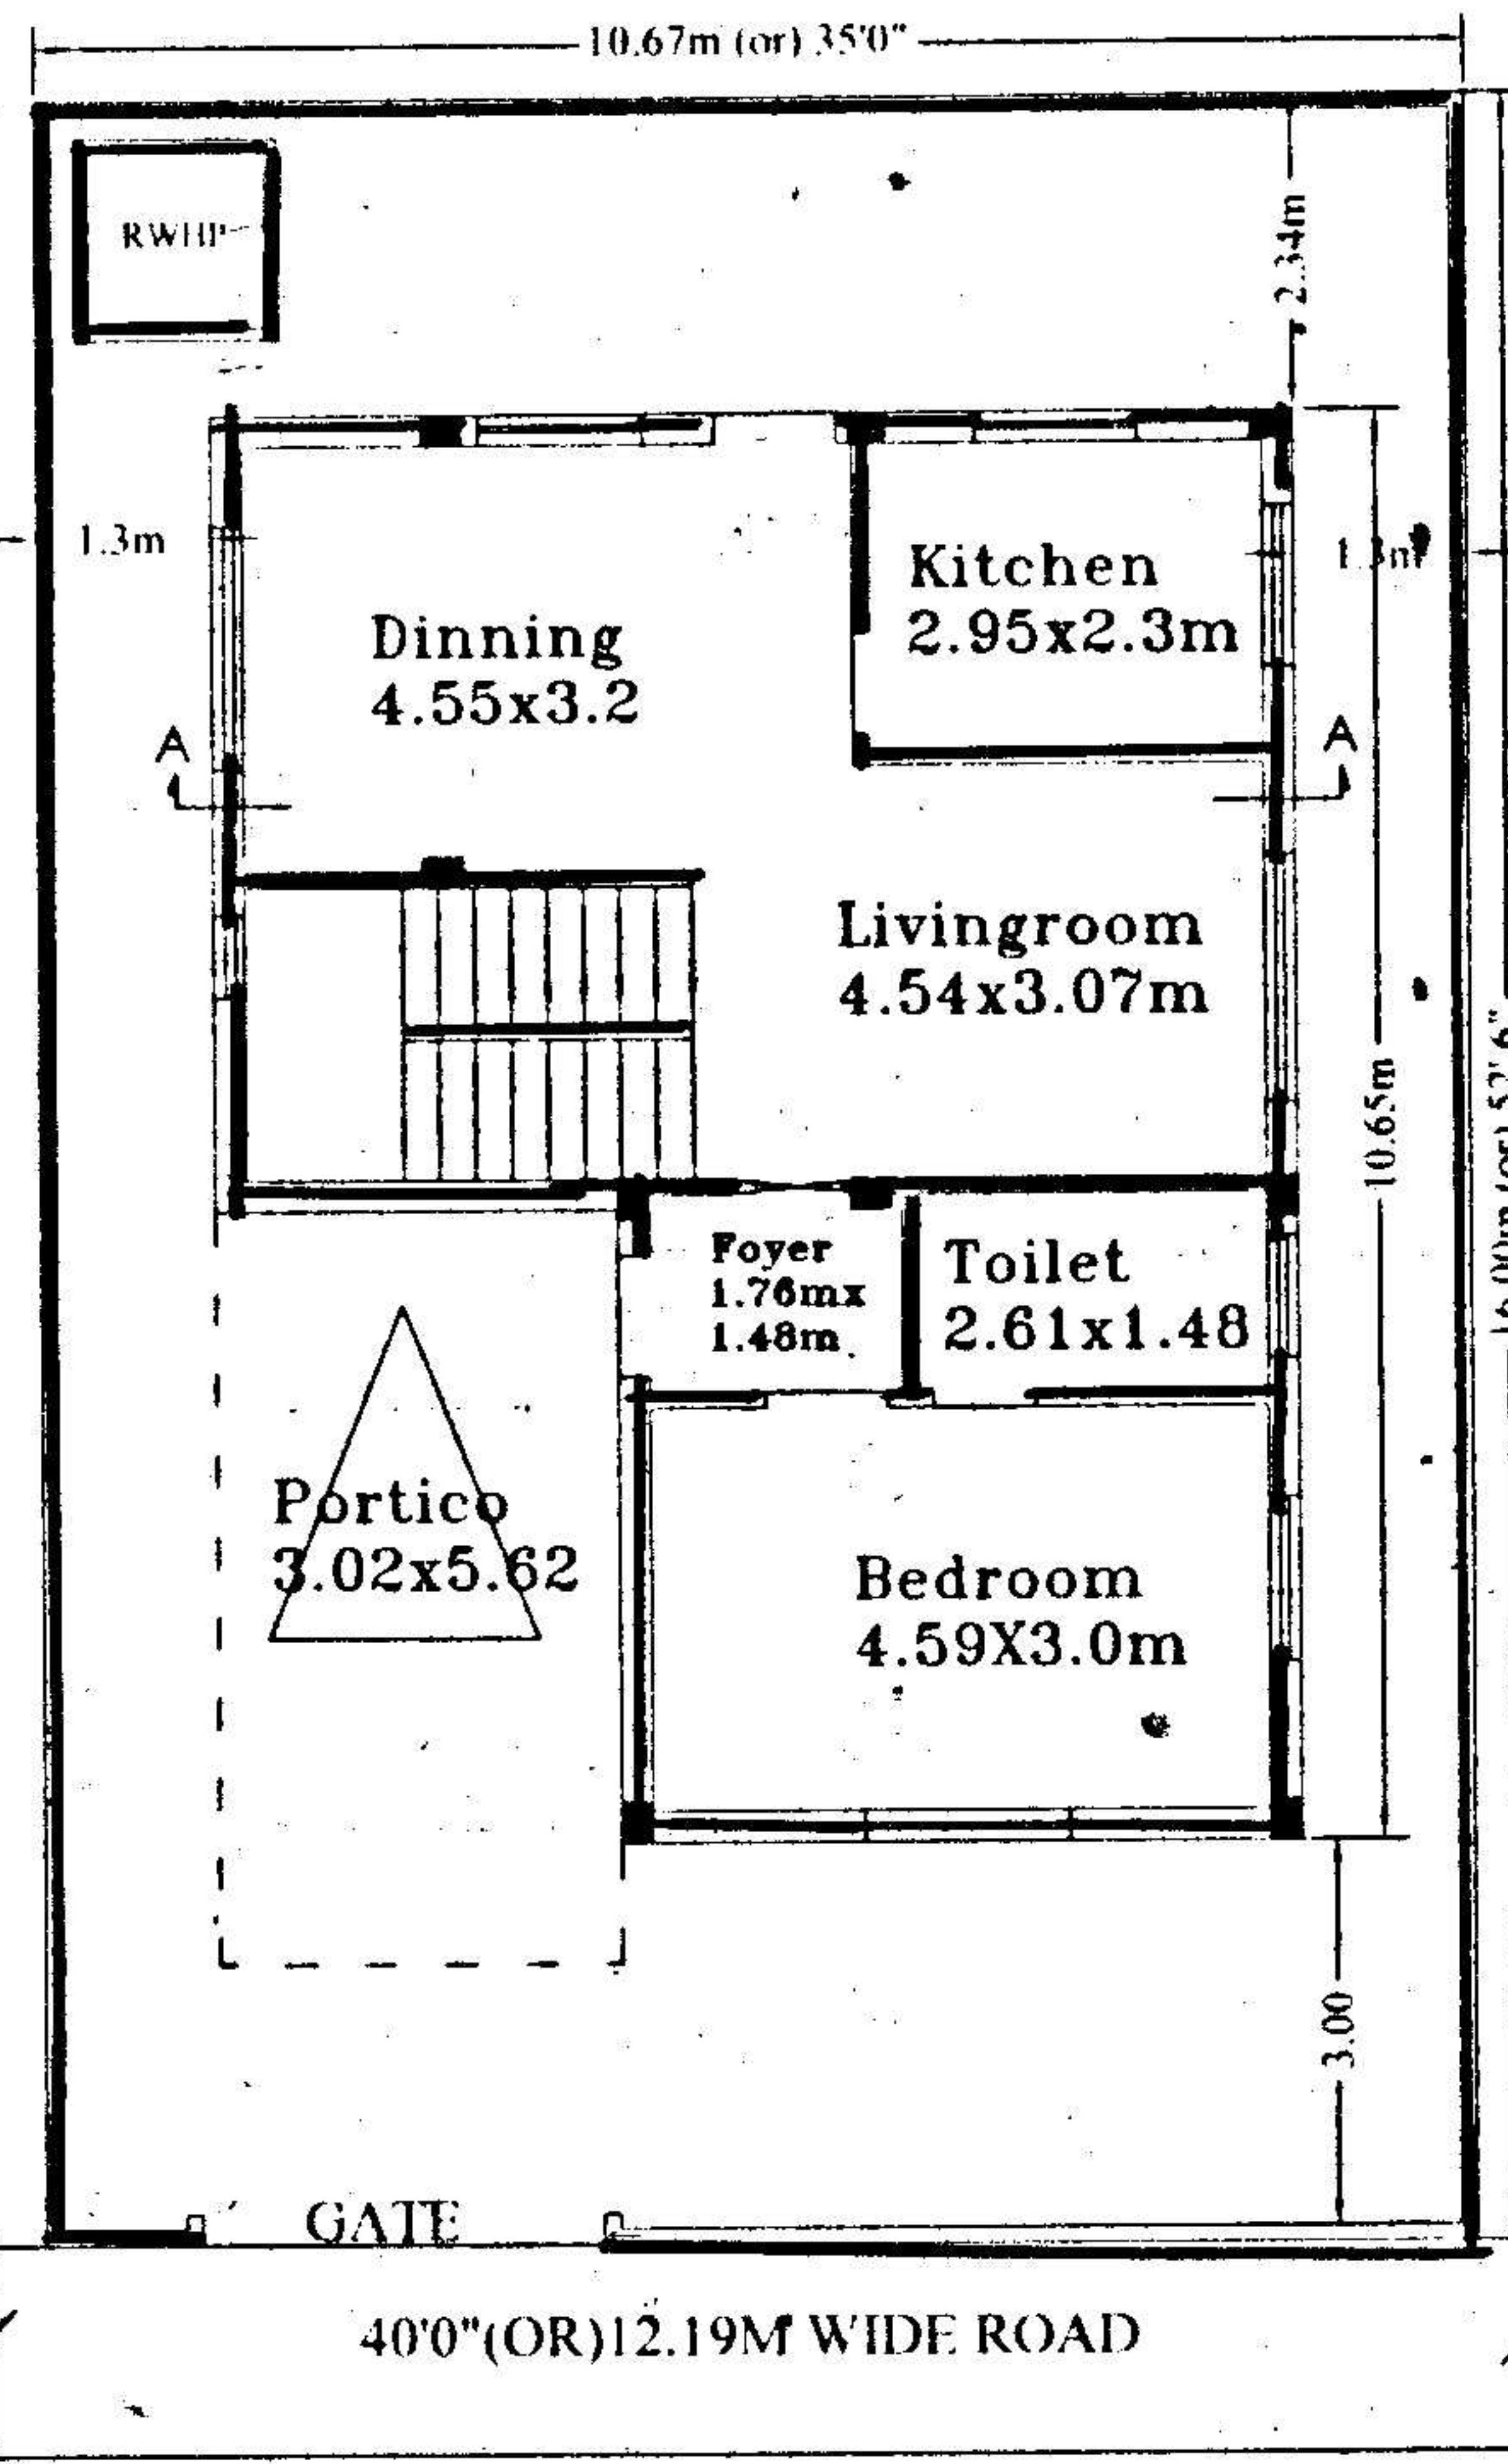


GROUND FLOOR PLAN

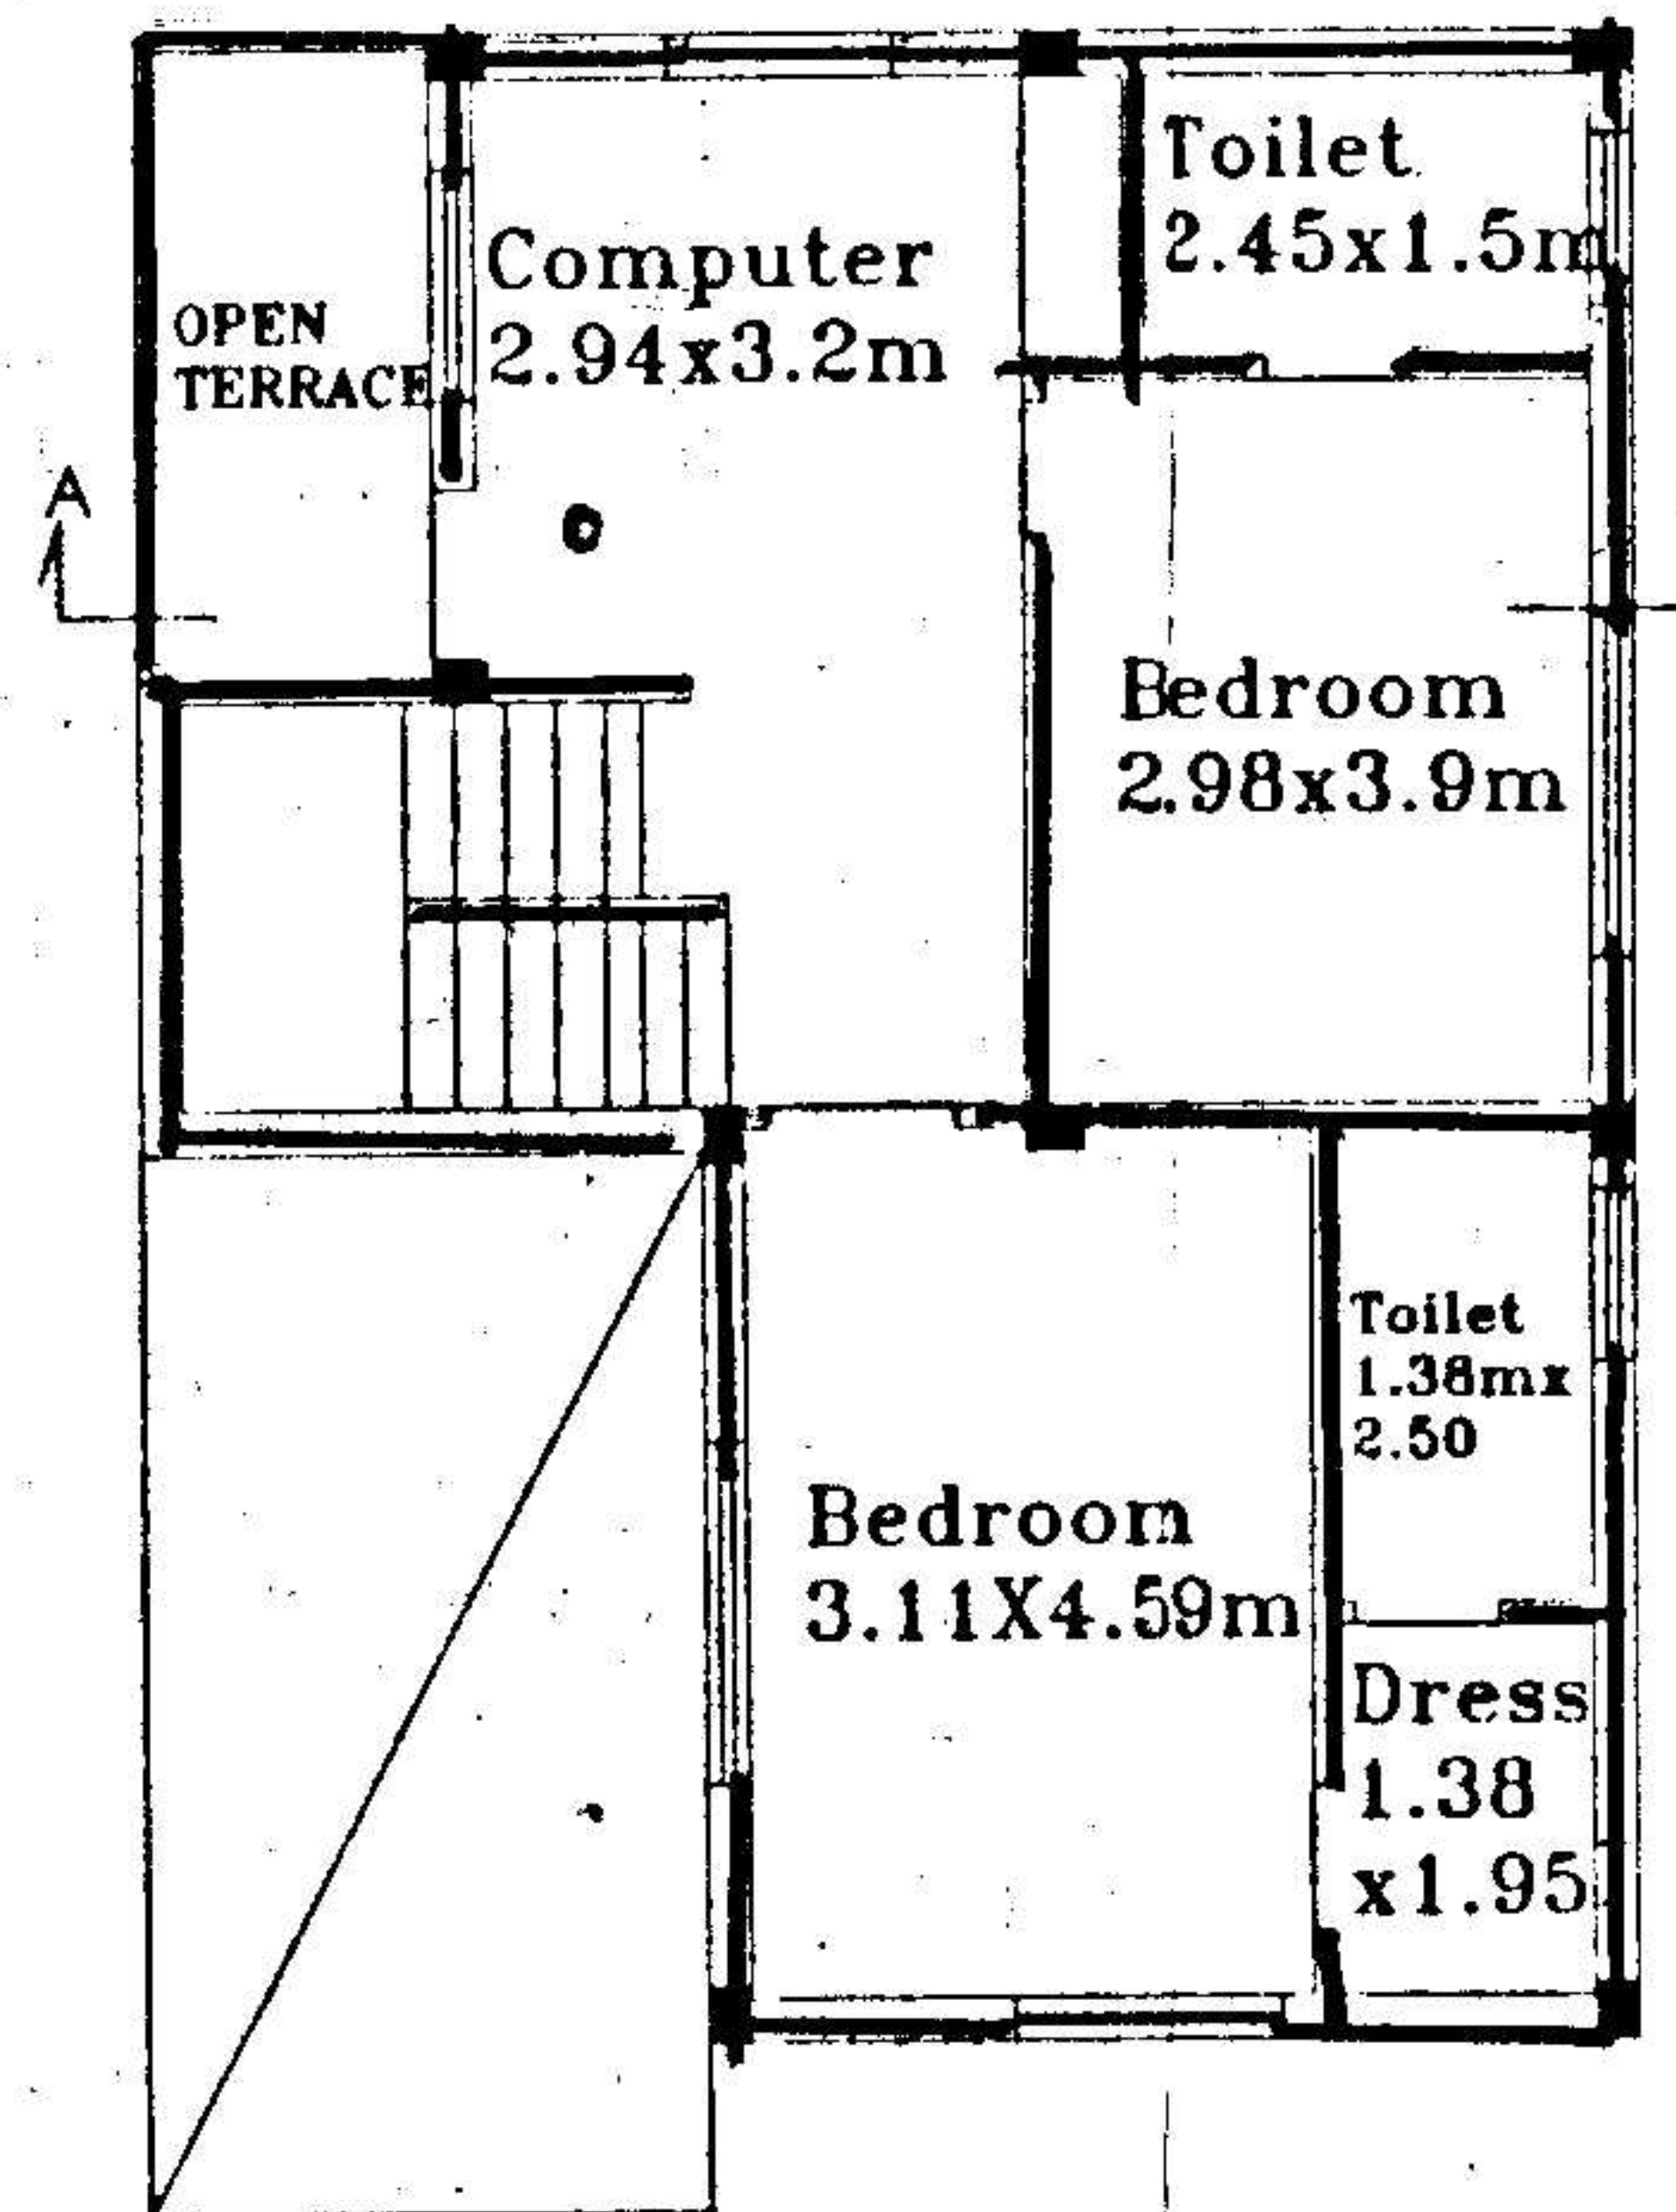

FIRST FLOOR PLAN

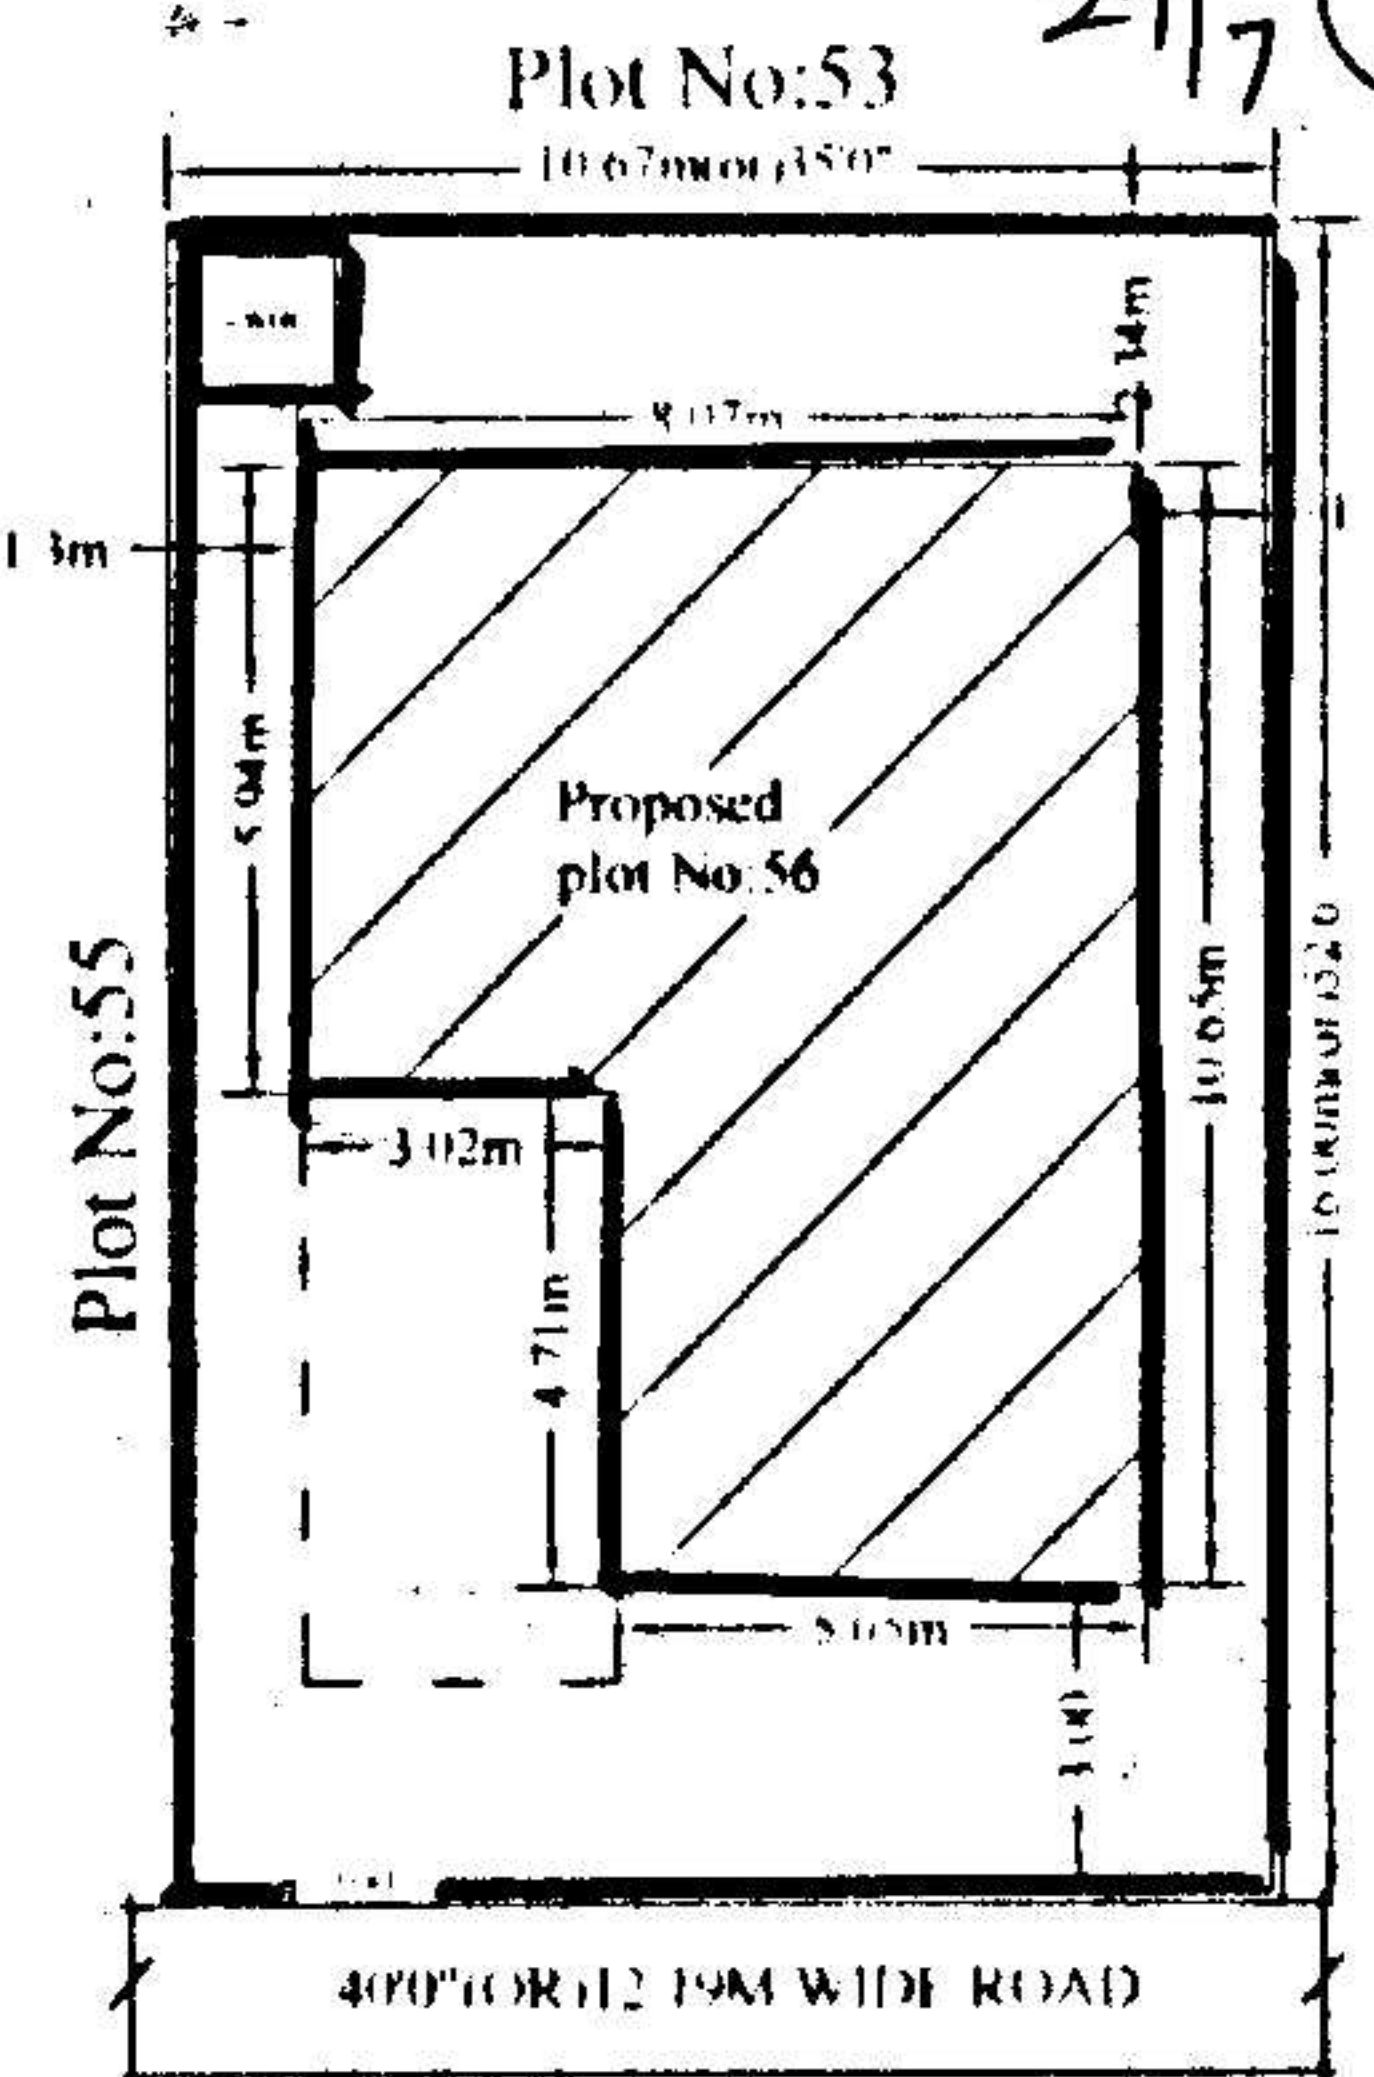

SITE PLAN

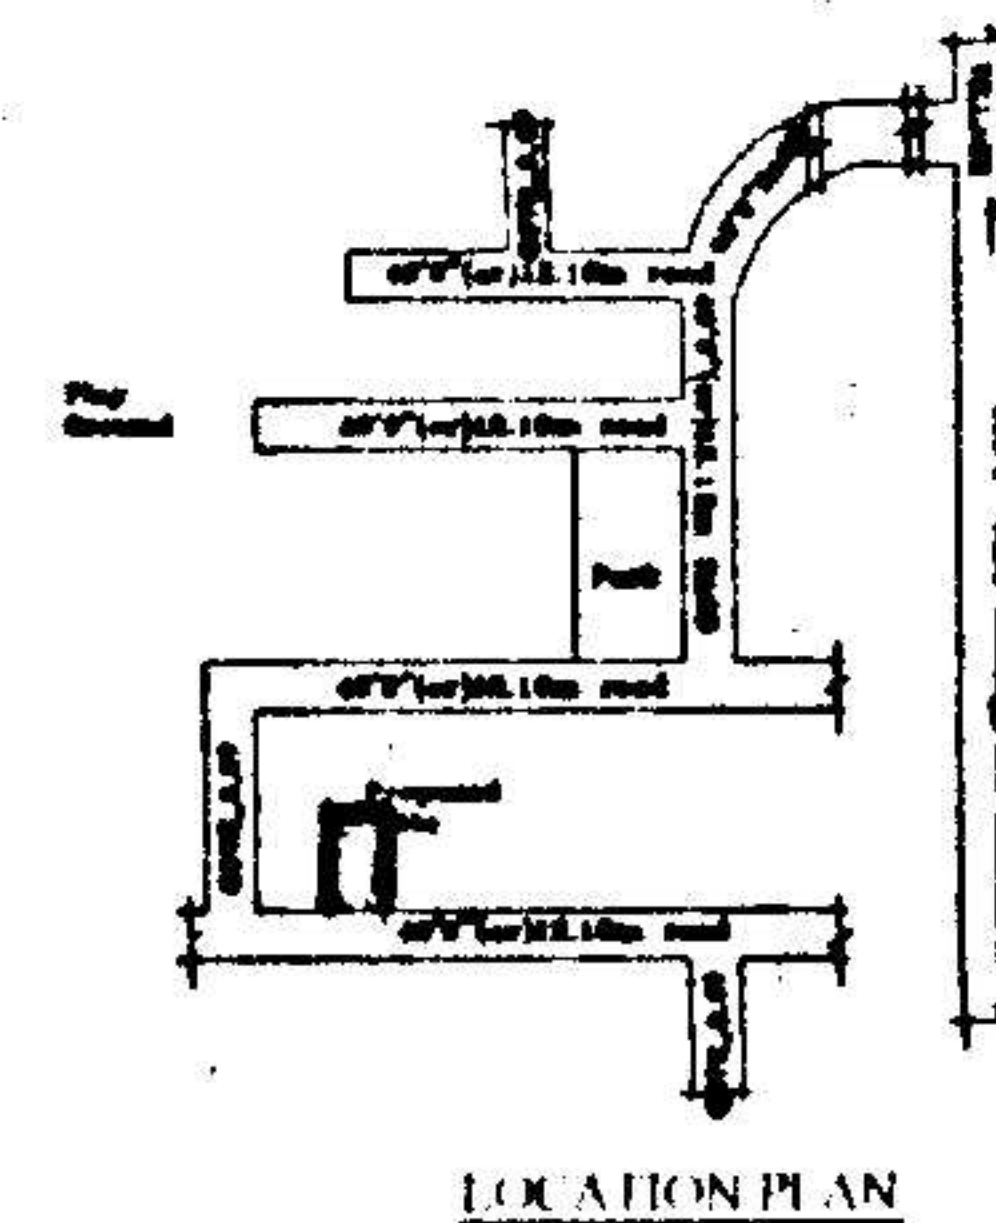

LOCATION PLAN

T.P.S 287
 Commissioner
 Kapra Municipality
 R.R. Dist
 27/7/05

SPECIFICATIONS

1. FOUNDATION	C.C. BED
2. BASEMENT	C.R.S MASONRY
3. SUPERSTRUCTURE	BRICK MASONRY
4. COLUMNS BEAMS, SLABS	R.C.C. 1:2:4
5. PLASTERING	C.M IN 1:6
6. FLOORING	MARBLE
7. DOORS & WINDOWS	TEAK WOOD

REFERENCE: JHONER

PROPOSED	—	D : 1.06X2.0	W : 1.8X1.2
EXISTING	—	D1 : 0.91X2.0	W1 : 1.5X1.2
SCALE : 1:10 & 1:200		D2 : 0.76X2.0	W2 : 1.2X1.2
		V : 0.92X0.61	W3 : 1.8X.91

AREA

TOTAL PLOT AREA	170.77 Sq.Mtrs (OR) 204.16 Sq.Yds
GROUND PLINTH	71.9 Sq.mtrs
FIRST PLINTH	66.47 Sq.mtrs
TOTAL PLINTH AREA	138.37 Sq.mtrs
FLOOR SPAC INDEX COVERAGE	1:0.81
OPEN AREA	42.10%
COMPOUND ALL	98.87 Sq.mtrs
	53.35 Rmtrs

OWNERS SIGN

For Mehta and Mi Homes
 Partner

ARCHITECT SIGN

M. RAJA RAO D.ARCH.E
 Licensed Surveyor L.No.Q1/6734/99
 Kapra Municipality Hyderabad-62