



FRONT ELEVATION

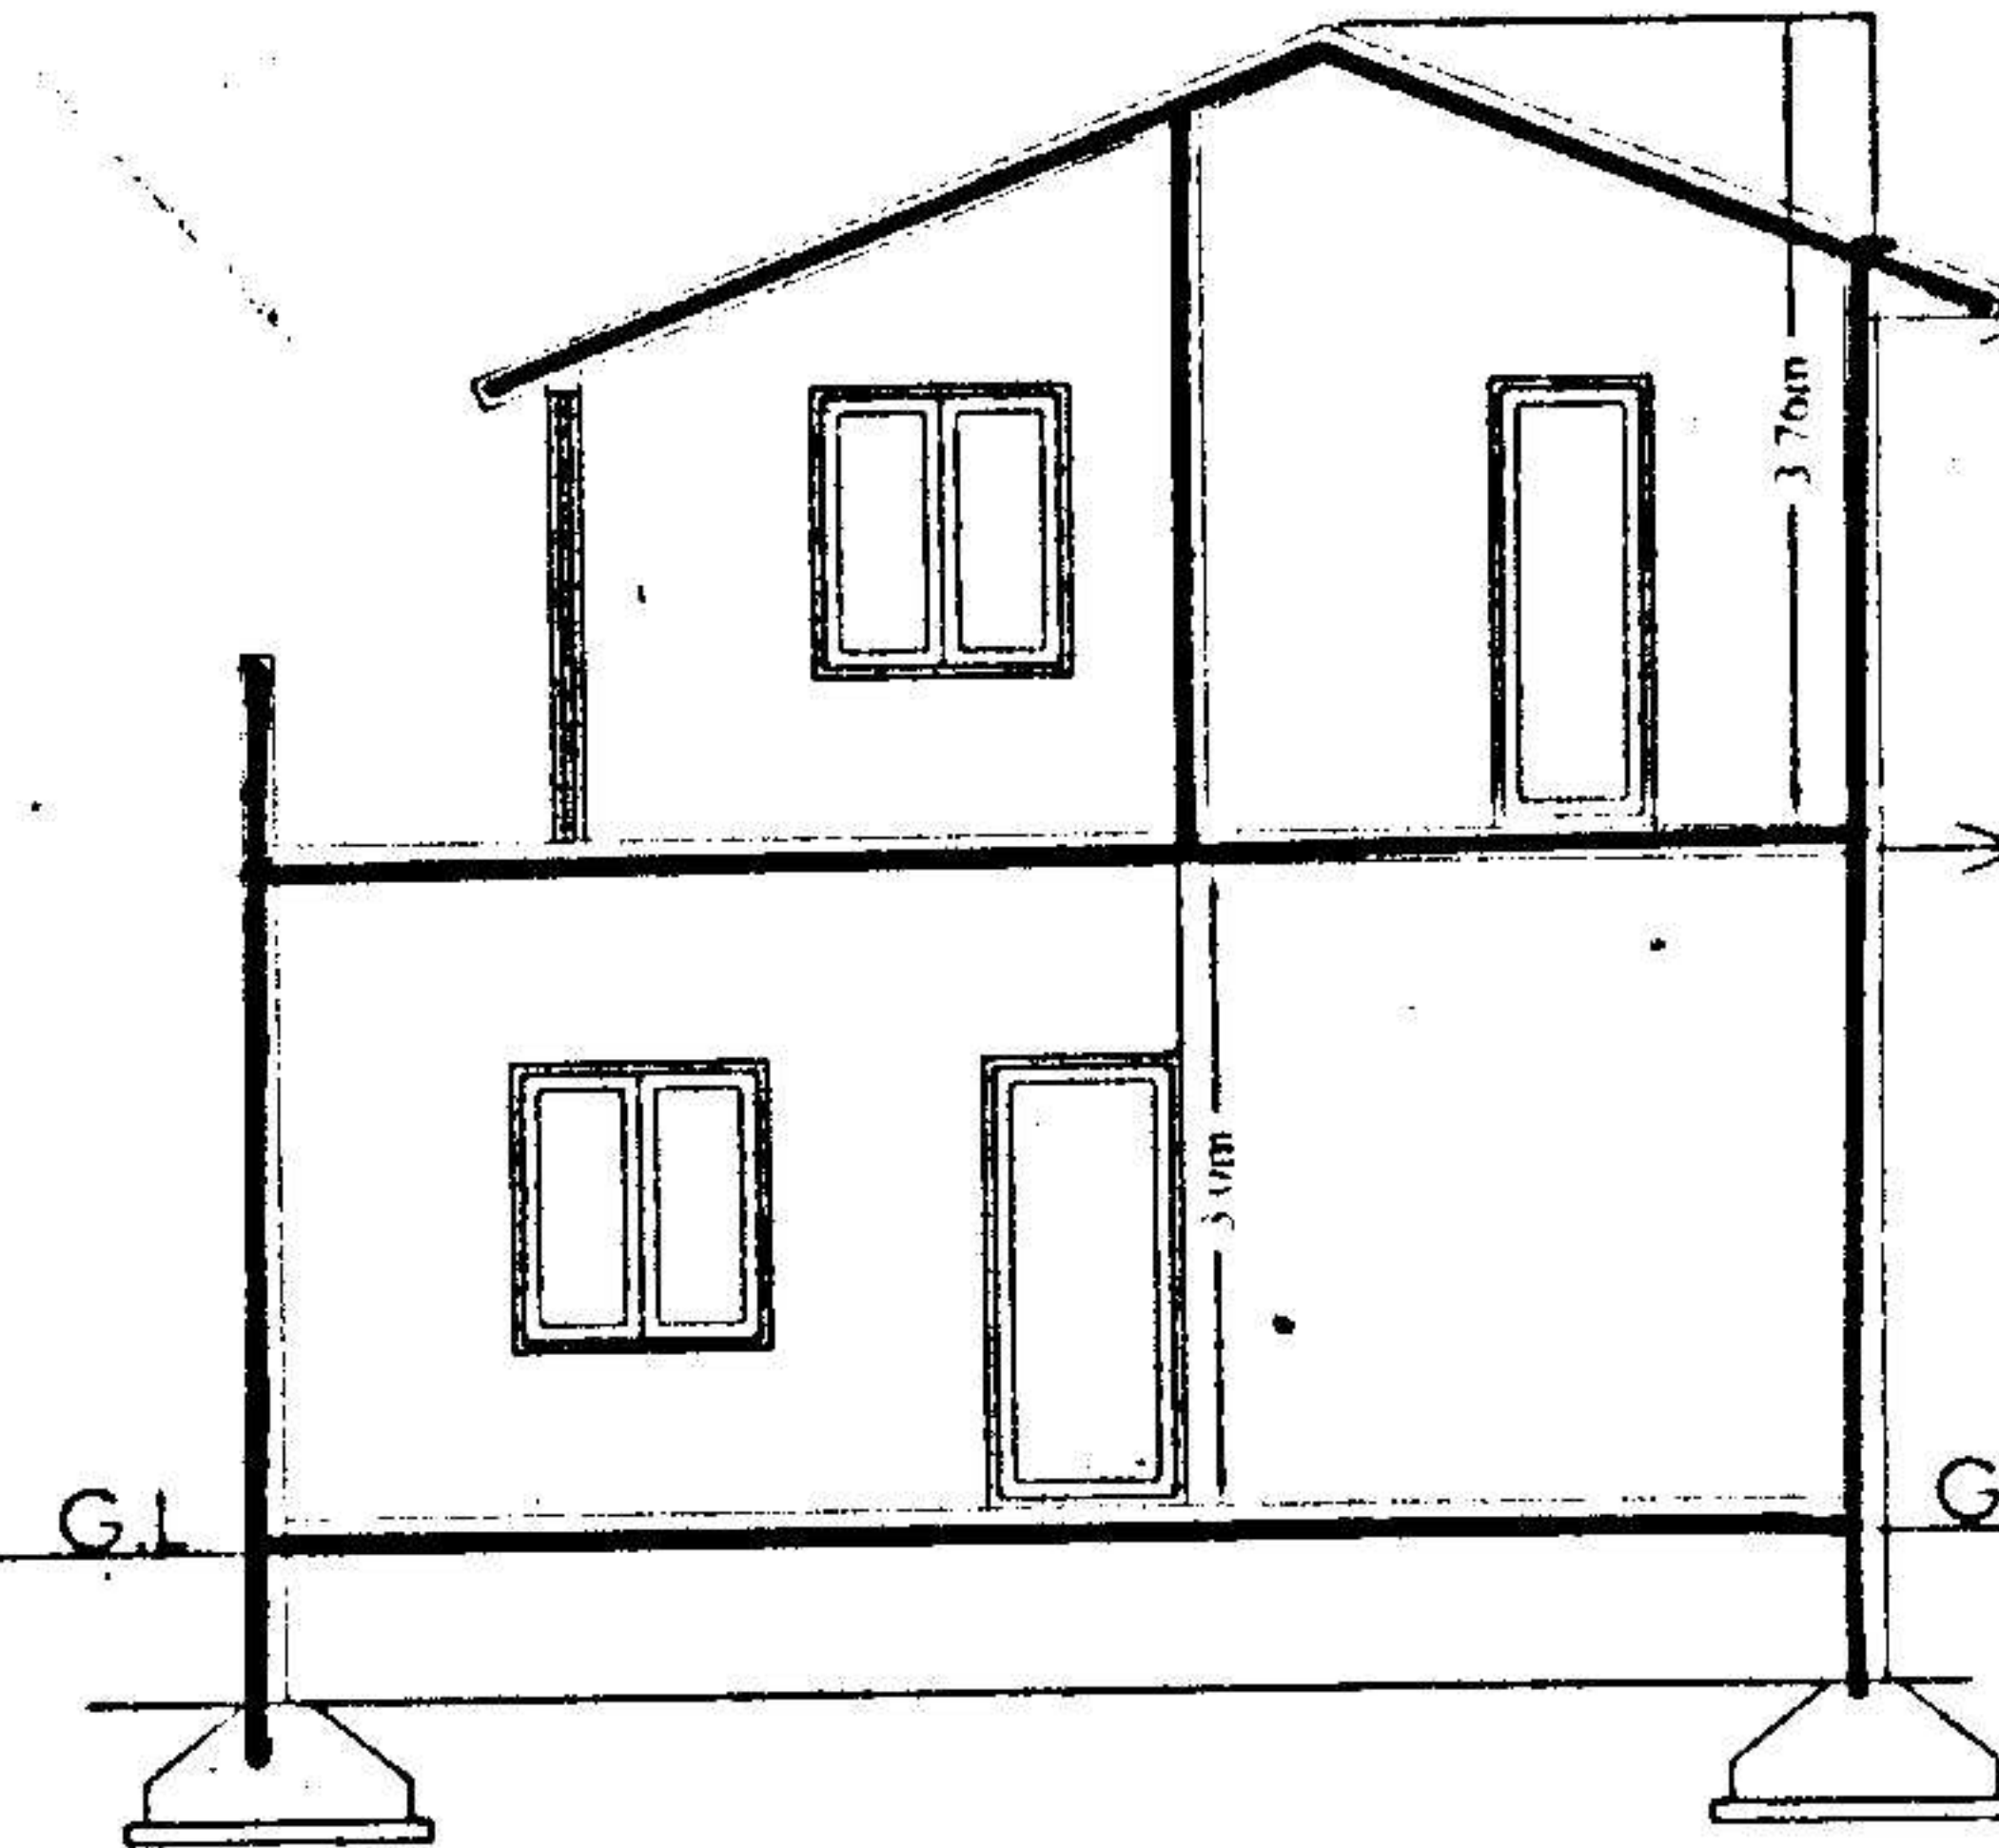

SECTION AA

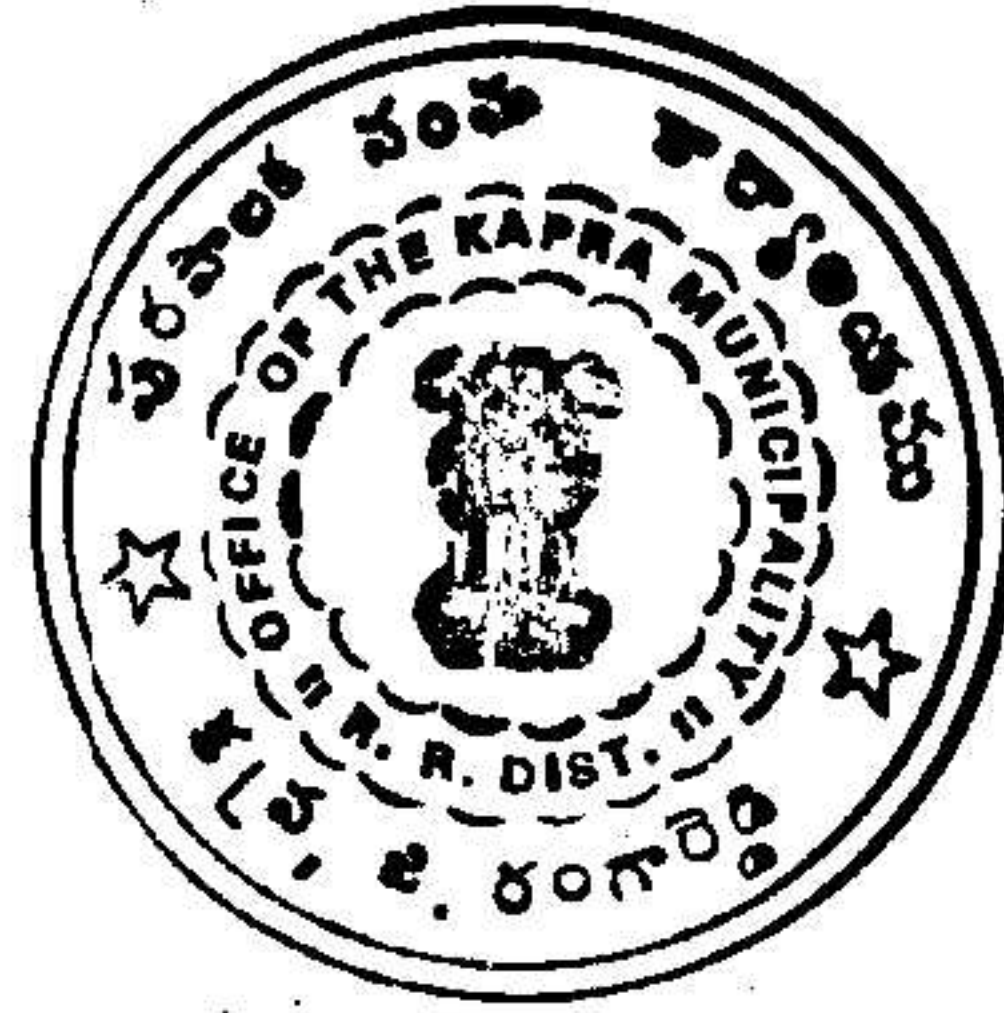


The Builder/Contractor should obtain the Metal, Stone, Bricks, Waga Slabs, Earth Morram and Gravel etc., from quarry lease holders with "ROYALTY TRANSIT FORM" issued by Mines and Geology Department and copy of the Proceedings shall be sent to the Assistant Director, Mines and Geology of the District.


Permission granted subject to the provisions of the Urban Land (Ceiling & Regulations) Act, 1978. Vide Proceedings No. BAG/1240/20052006. Date: 27-7-2005 Amount Collected Rs: 6986-00. the permission sanctioned is valid upto 26-7-08. Vide Receipt No: 151736 Dt: 16-7-05

152116 27-7-05


PLAN SHOWING THE PROPOSED GROUND & FIRST FLOOR RESIDENTIAL BAUNGLOW ON PLOT NO:62, IN SURVEY NOS: 35 TO 39 SITUATED AT "SILVER OAK BAUNGLOWS" CHERLAPALLY (V) KAPRA MUNICIPALITY, R.R.DIST. BELONGING TO: M/S MEHTA & MODI HOMES, REP.BY ITS MANAGING PARTNER MR. SOHAM MODI, S/O. MR. SATISH MODI

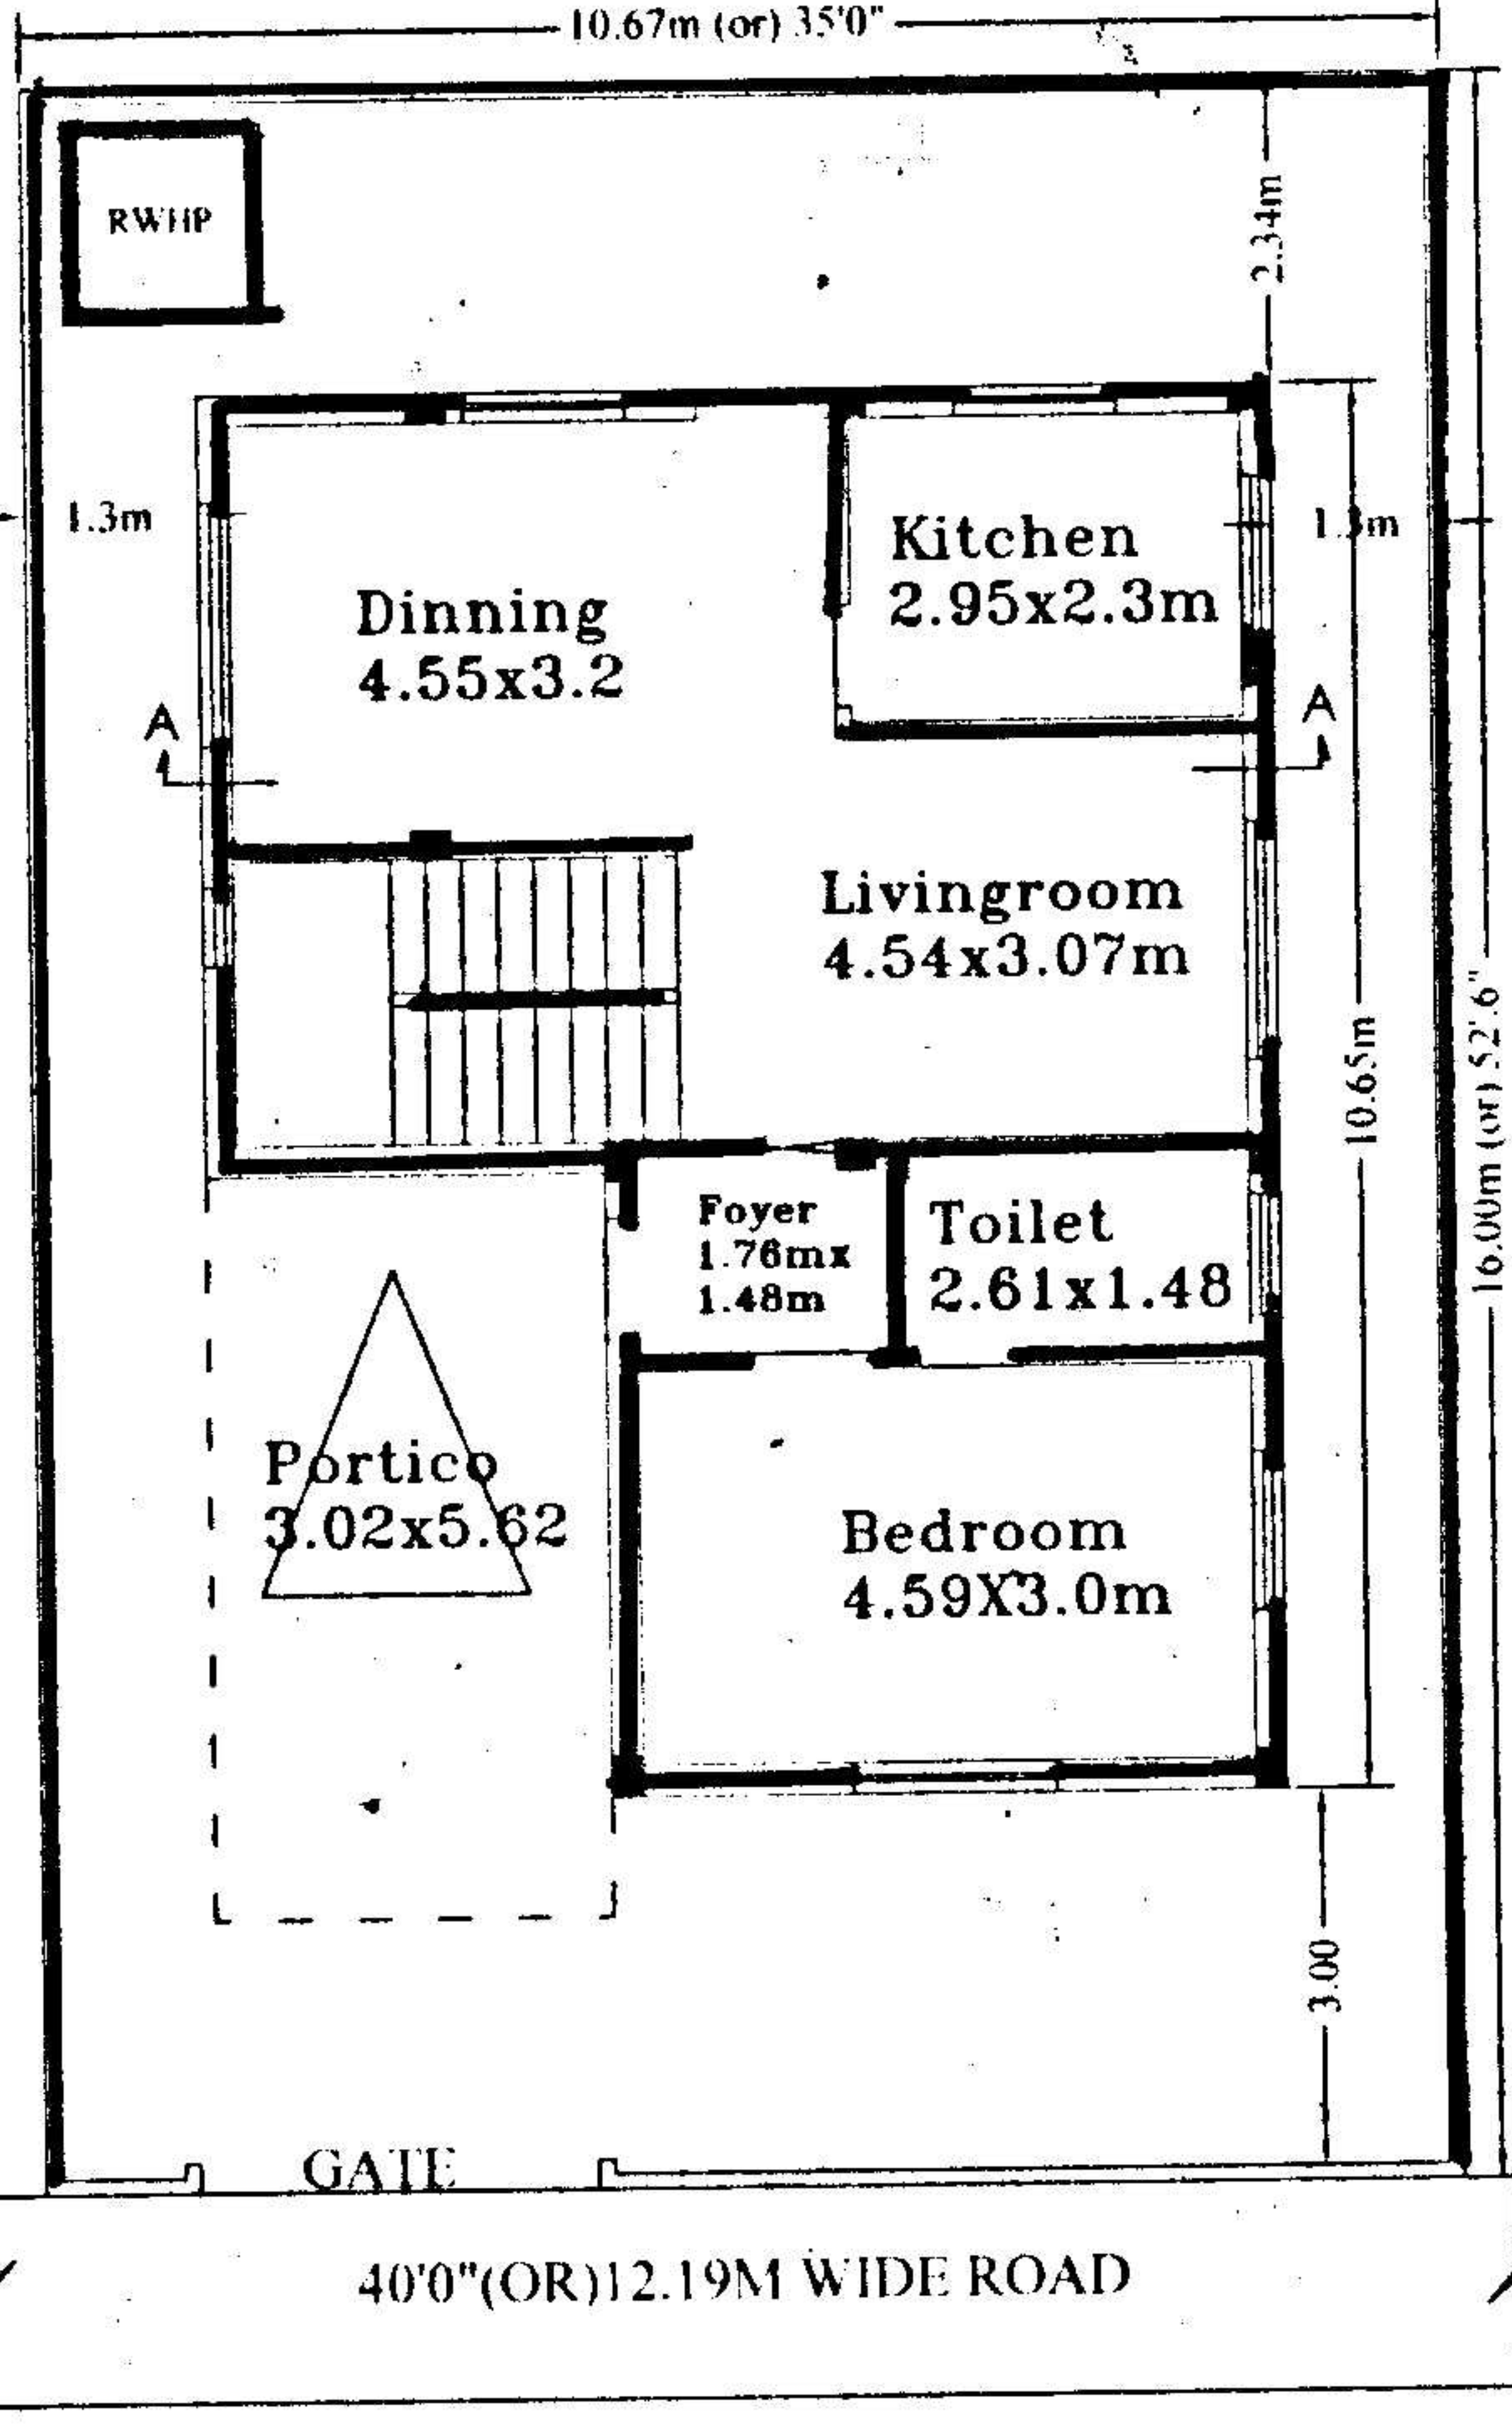


GROUND FLOOR PLAN

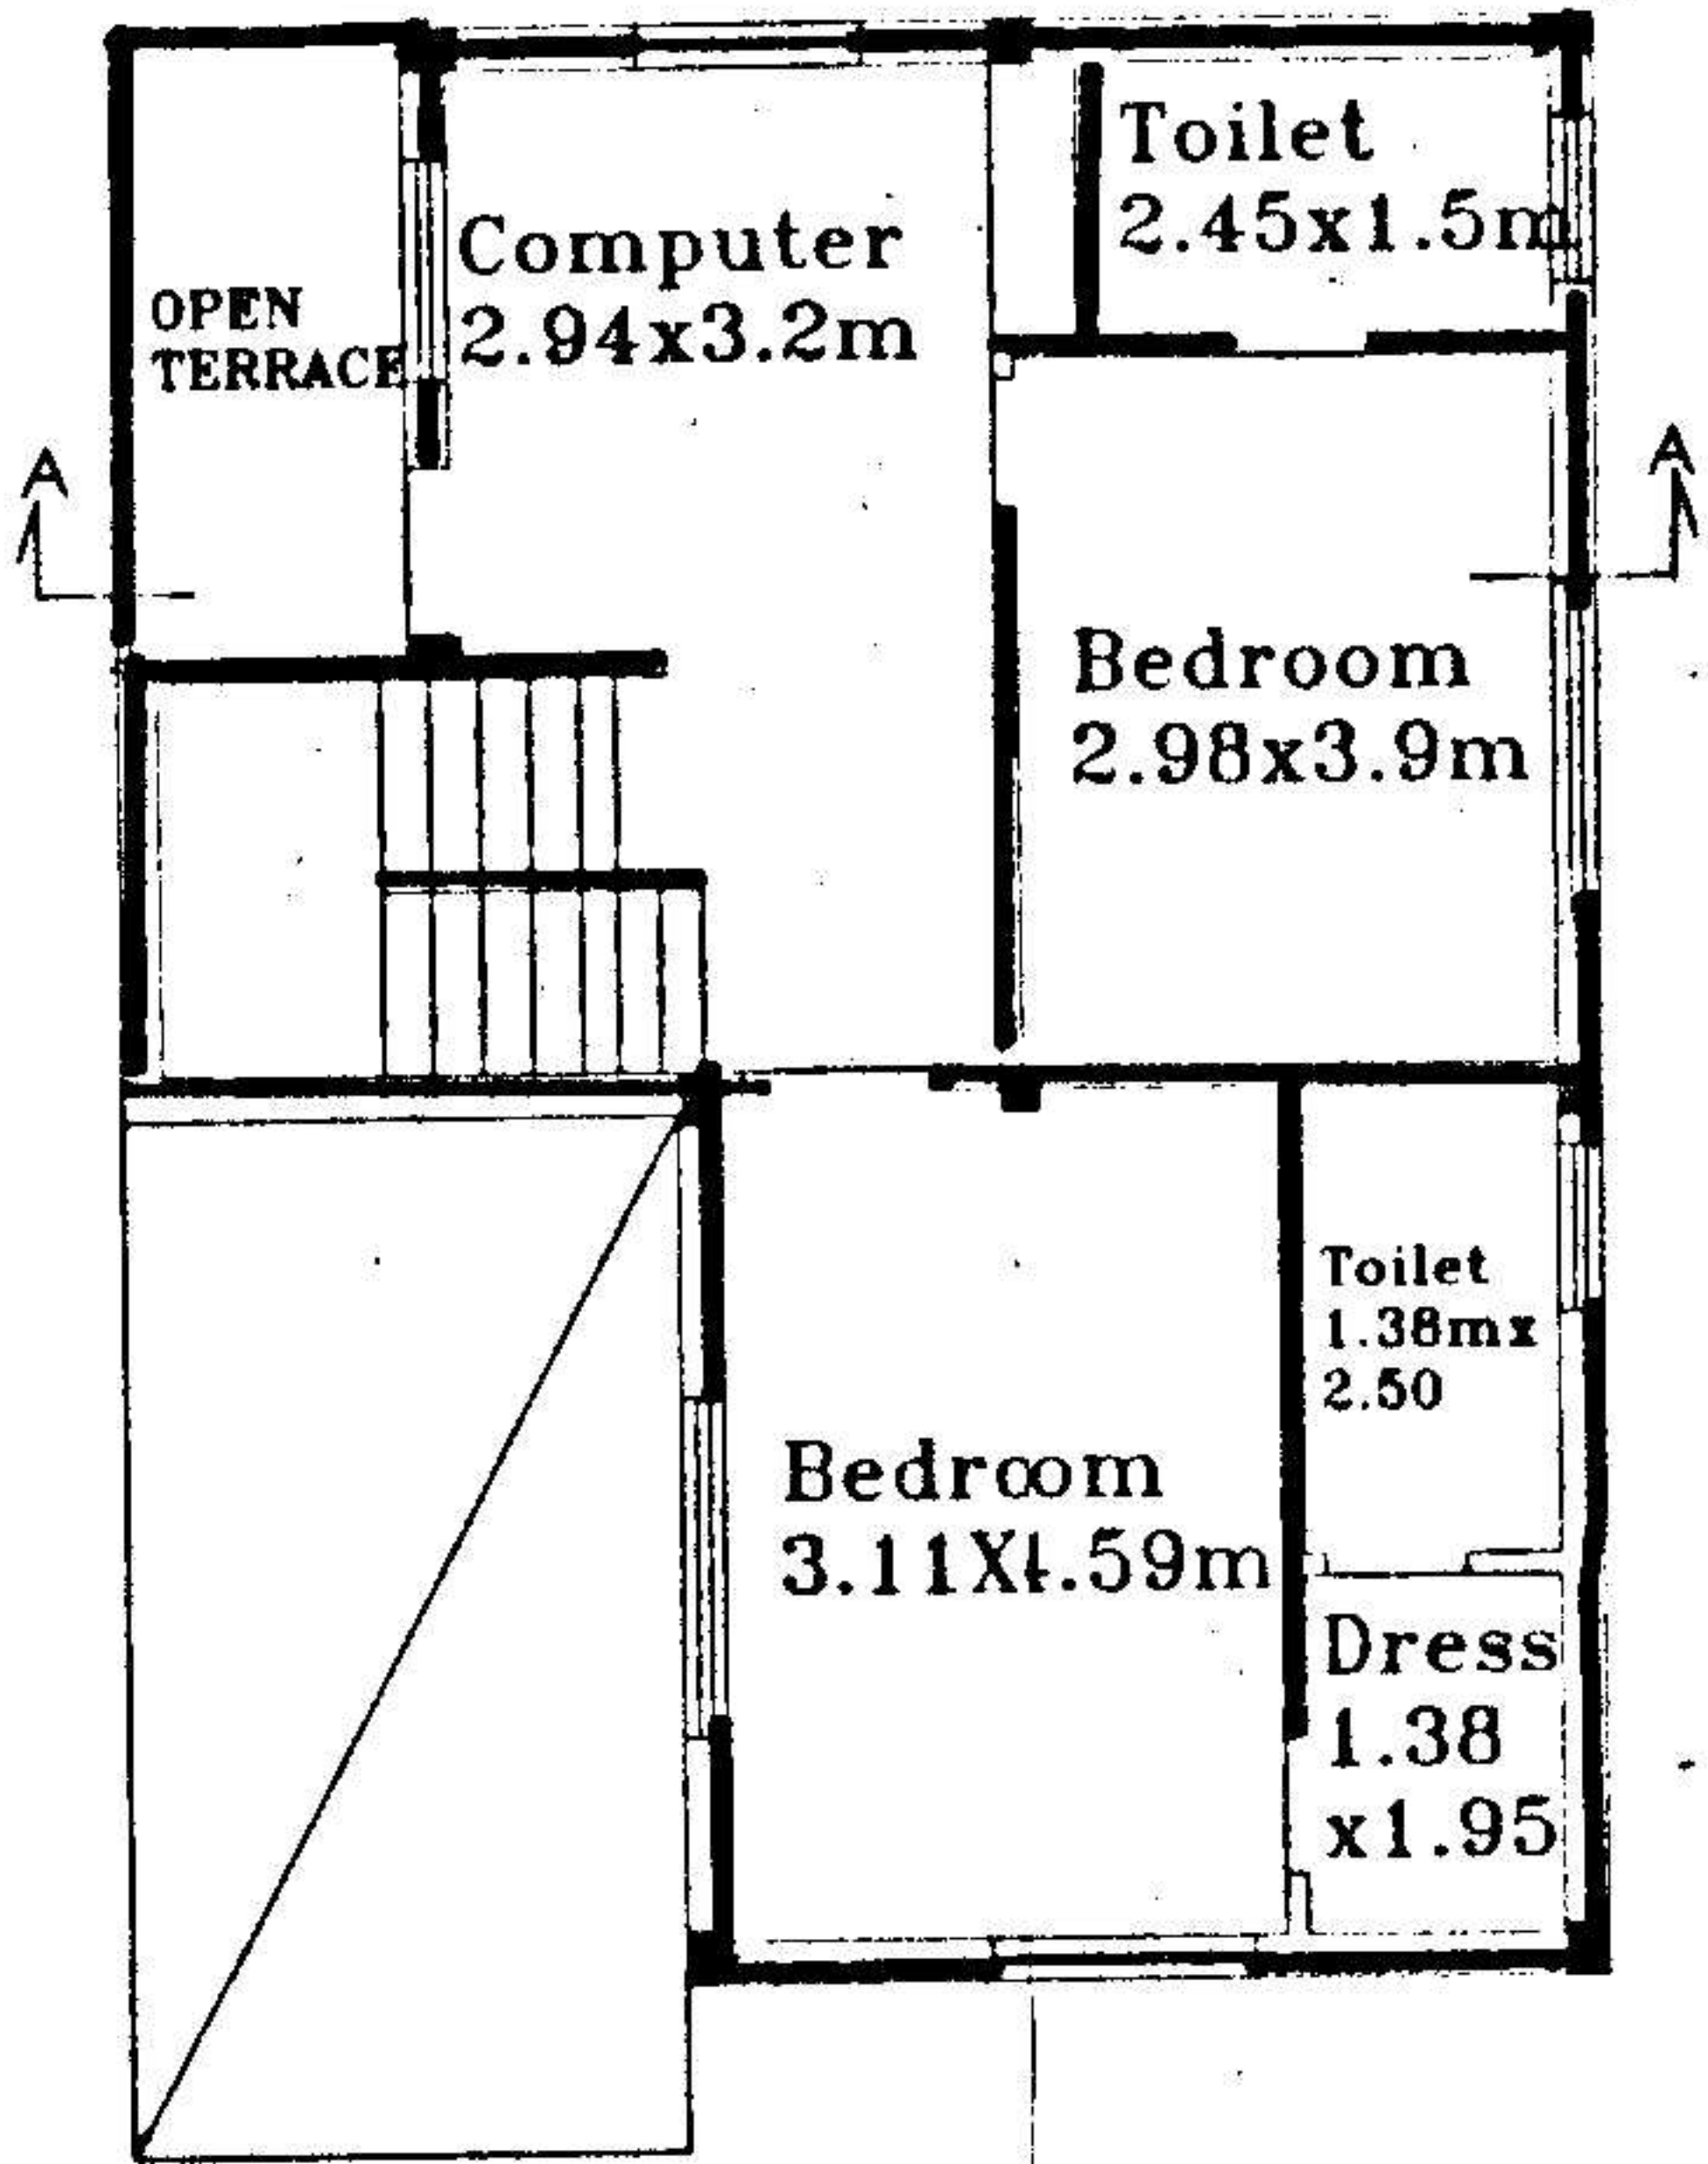

FIRST FLOOR PLAN

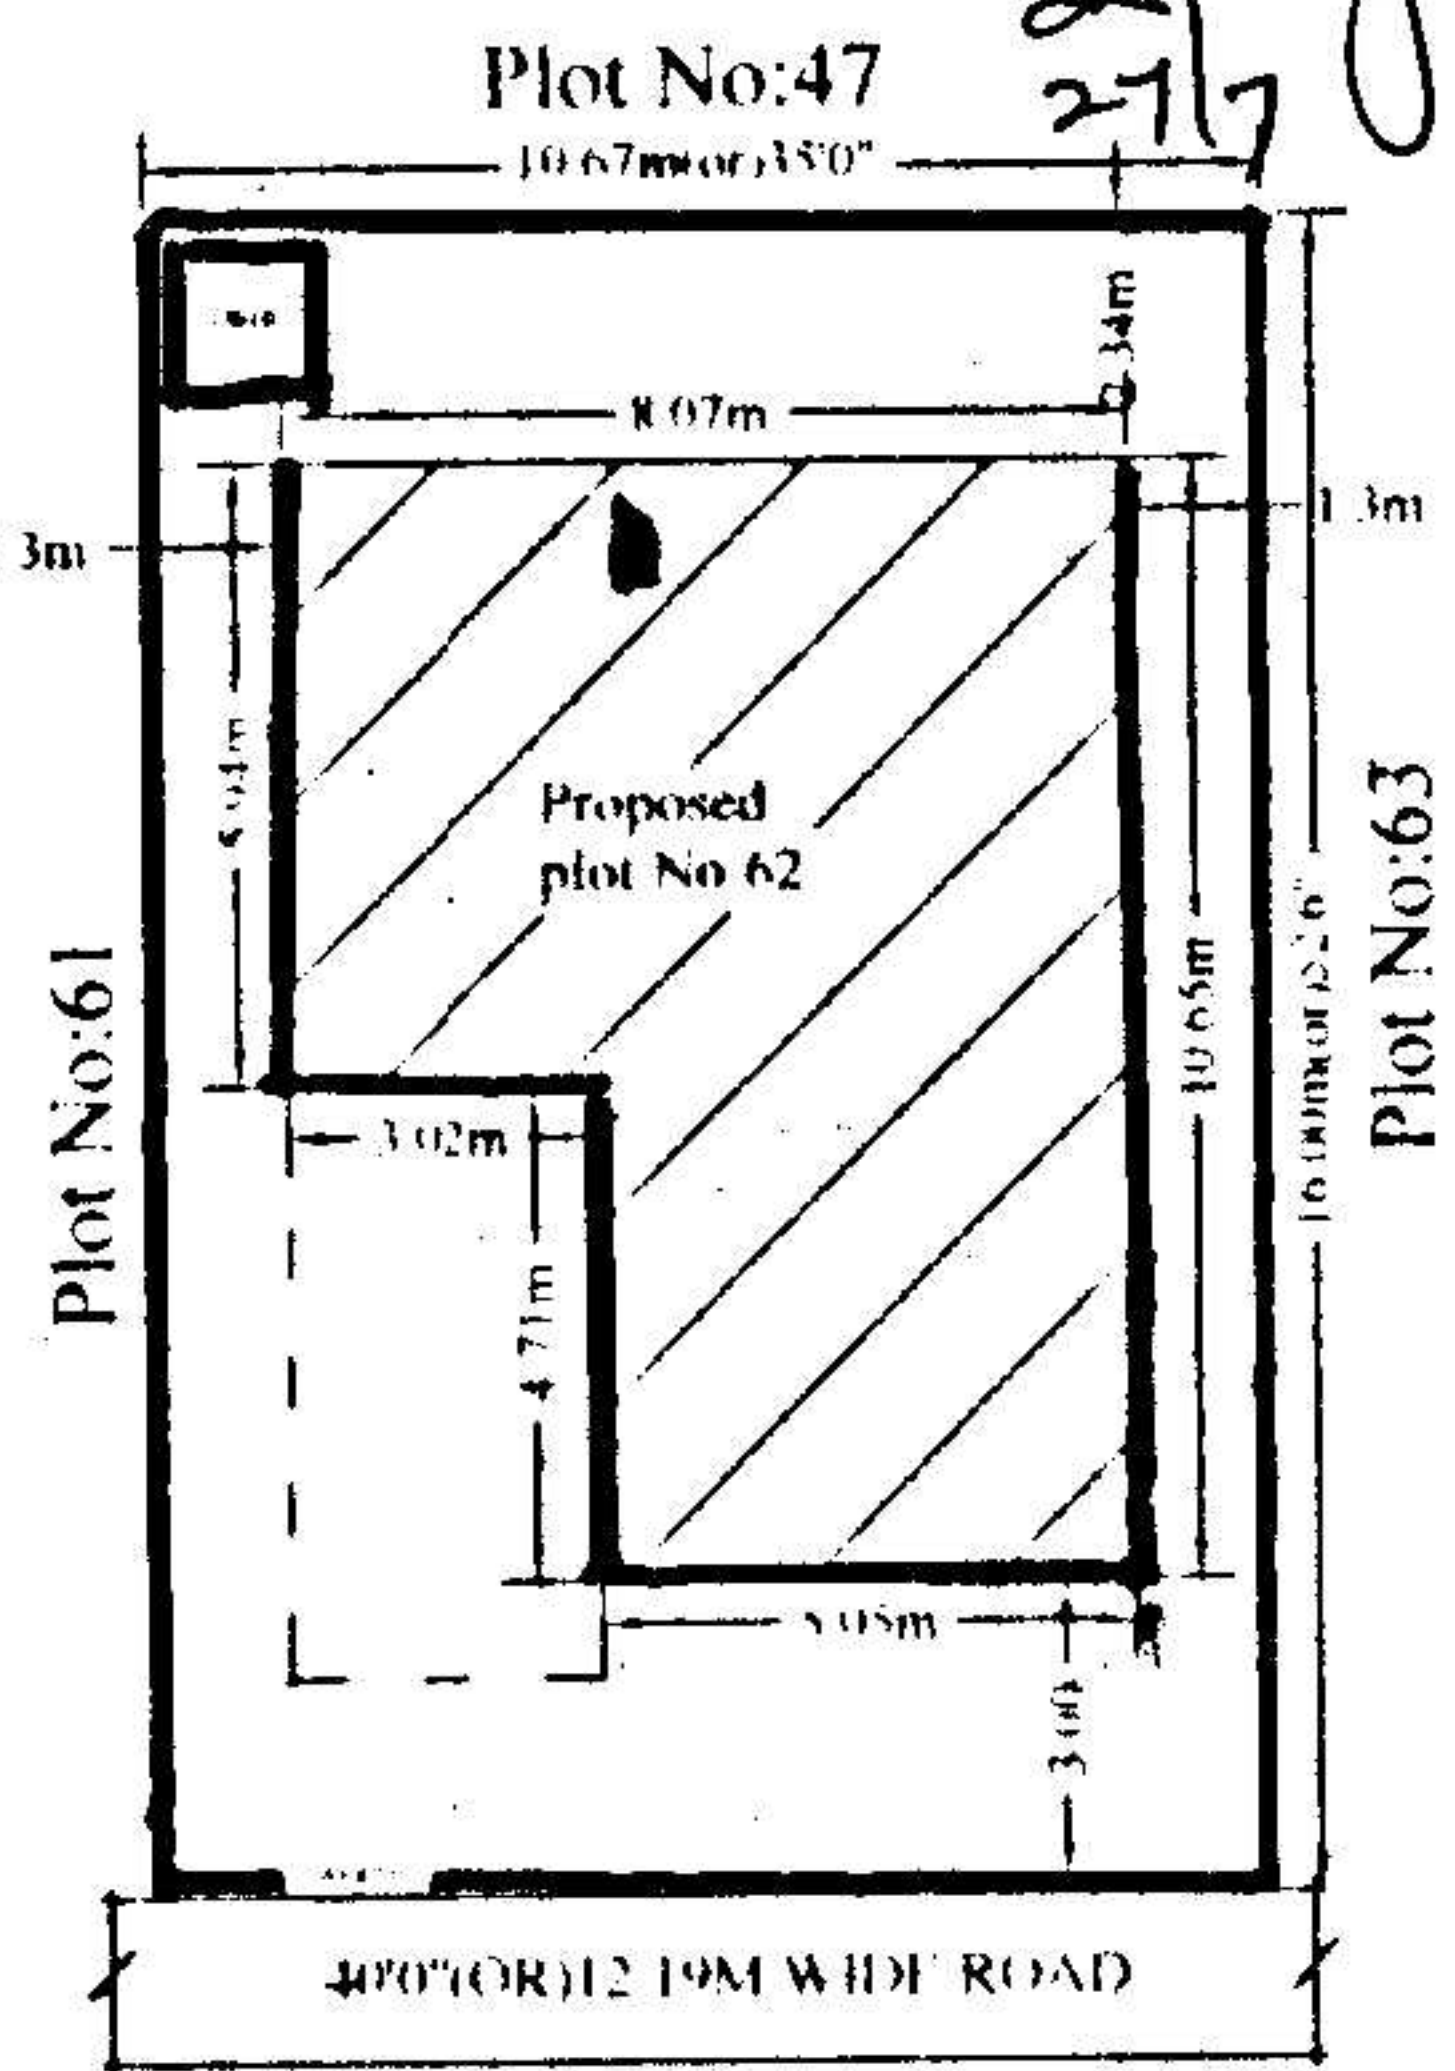

SITE PLAN

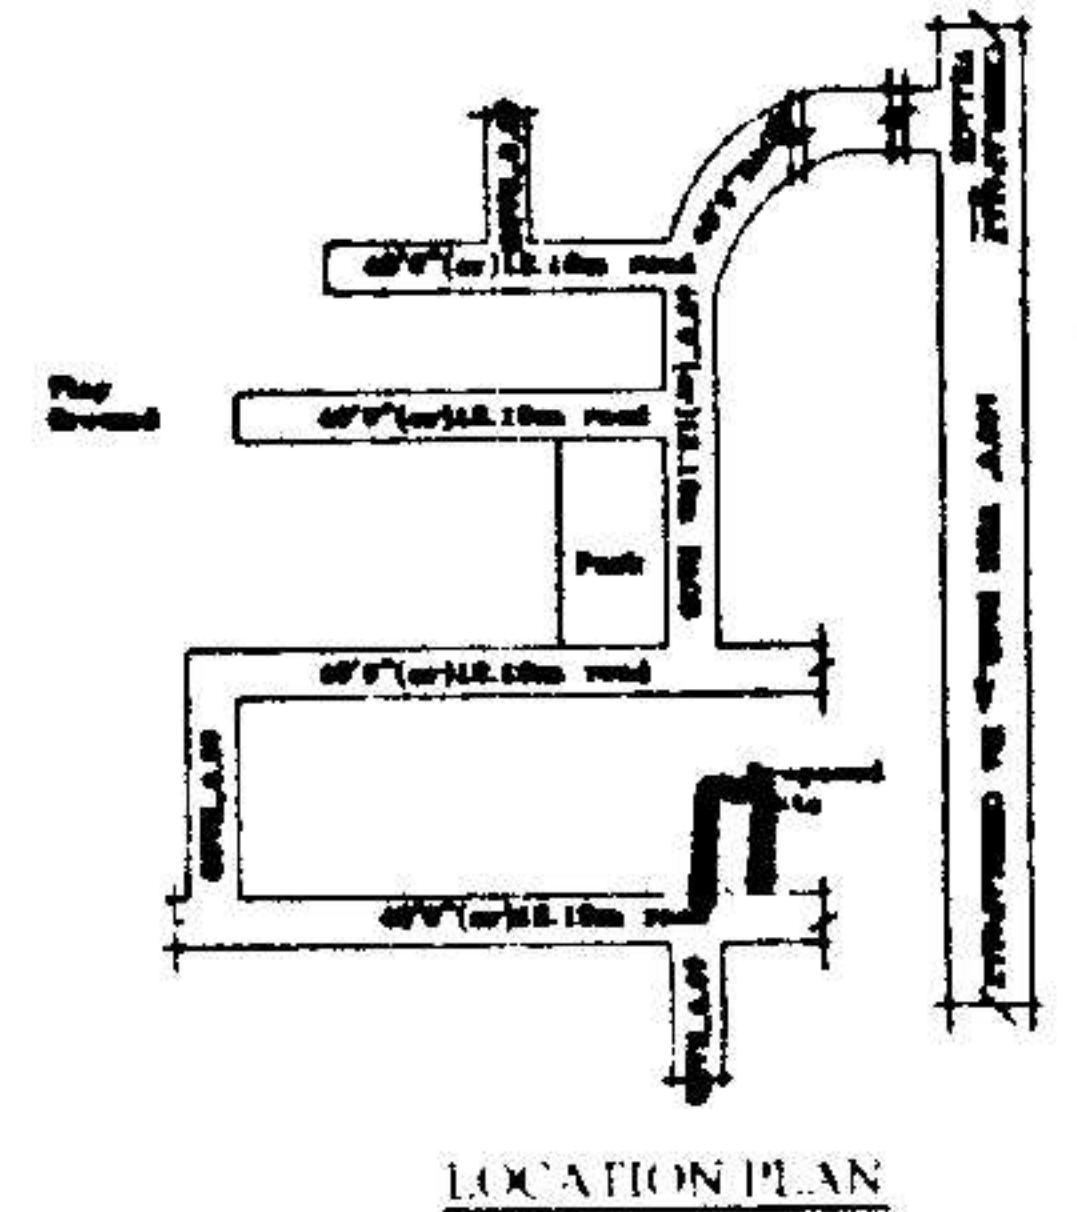

LOCATION PLAN

SPECIFICATIONS

- | | |
|--------------------------|---------------|
| 1. FOUNDATION | C.C.BED |
| 2. BASEMENT | C.R.S MASONRY |
| 3. SUPERSTRUCTURE | BRICK MASONRY |
| 4. COLUMNS, BEAMS, SLABS | R.C.C. 1:2:4 |
| 5. PLASTERING | C.M IN 1:6 |
| 6. FLOORING | MARBLE |
| 7. DOORS & WINDOWS | TEAK WOOD |

REFERENCE: JHONER

| | | |
|-----------------------|---------------|--------------|
| PROPOSED | D : 1.06X2.0 | W : 1.8X1.2 |
| EXISTING | D1 : 0.91X2.0 | W1 : 1.5X1.2 |
| SCALE : 1:100 & 1:200 | D2 : 0.76X2.0 | W2 : 1.2X1.2 |
| | V : 0.92X0.61 | W3 : 1.8X.91 |

AREAS

| | |
|-------------------|-----------------------------------|
| TOTAL PLOT AREA | 170.77 Sq.Mtrs (OR) 204.16 Sq.Yds |
| GROUND PLINTH | 71.9 Sq.mtrs |
| FIRST PLINTH | 66.47 Sq.mtrs |
| TOTAL PLINTH AREA | 138.37 Sq.mtrs |
| FLOOR SPACE INDEX | 1:0.81 |
| COVERAGE | 42.10% |
| OPEN AREA | 98.87 Sq.mtrs |
| COMPOUND WALL | 53.35 Rmtrs |

OWNERS SIGN

For Mehta and Modi Homes

 Partner

ARCHITECT SIGN

M. RAJA RAO D.ARCH.E
 Licensed Surveyor L.No.Q1/6734/99
 Kapra Municipality Hyderabad-62.