


FRONT ELEVATION




SECTION AA

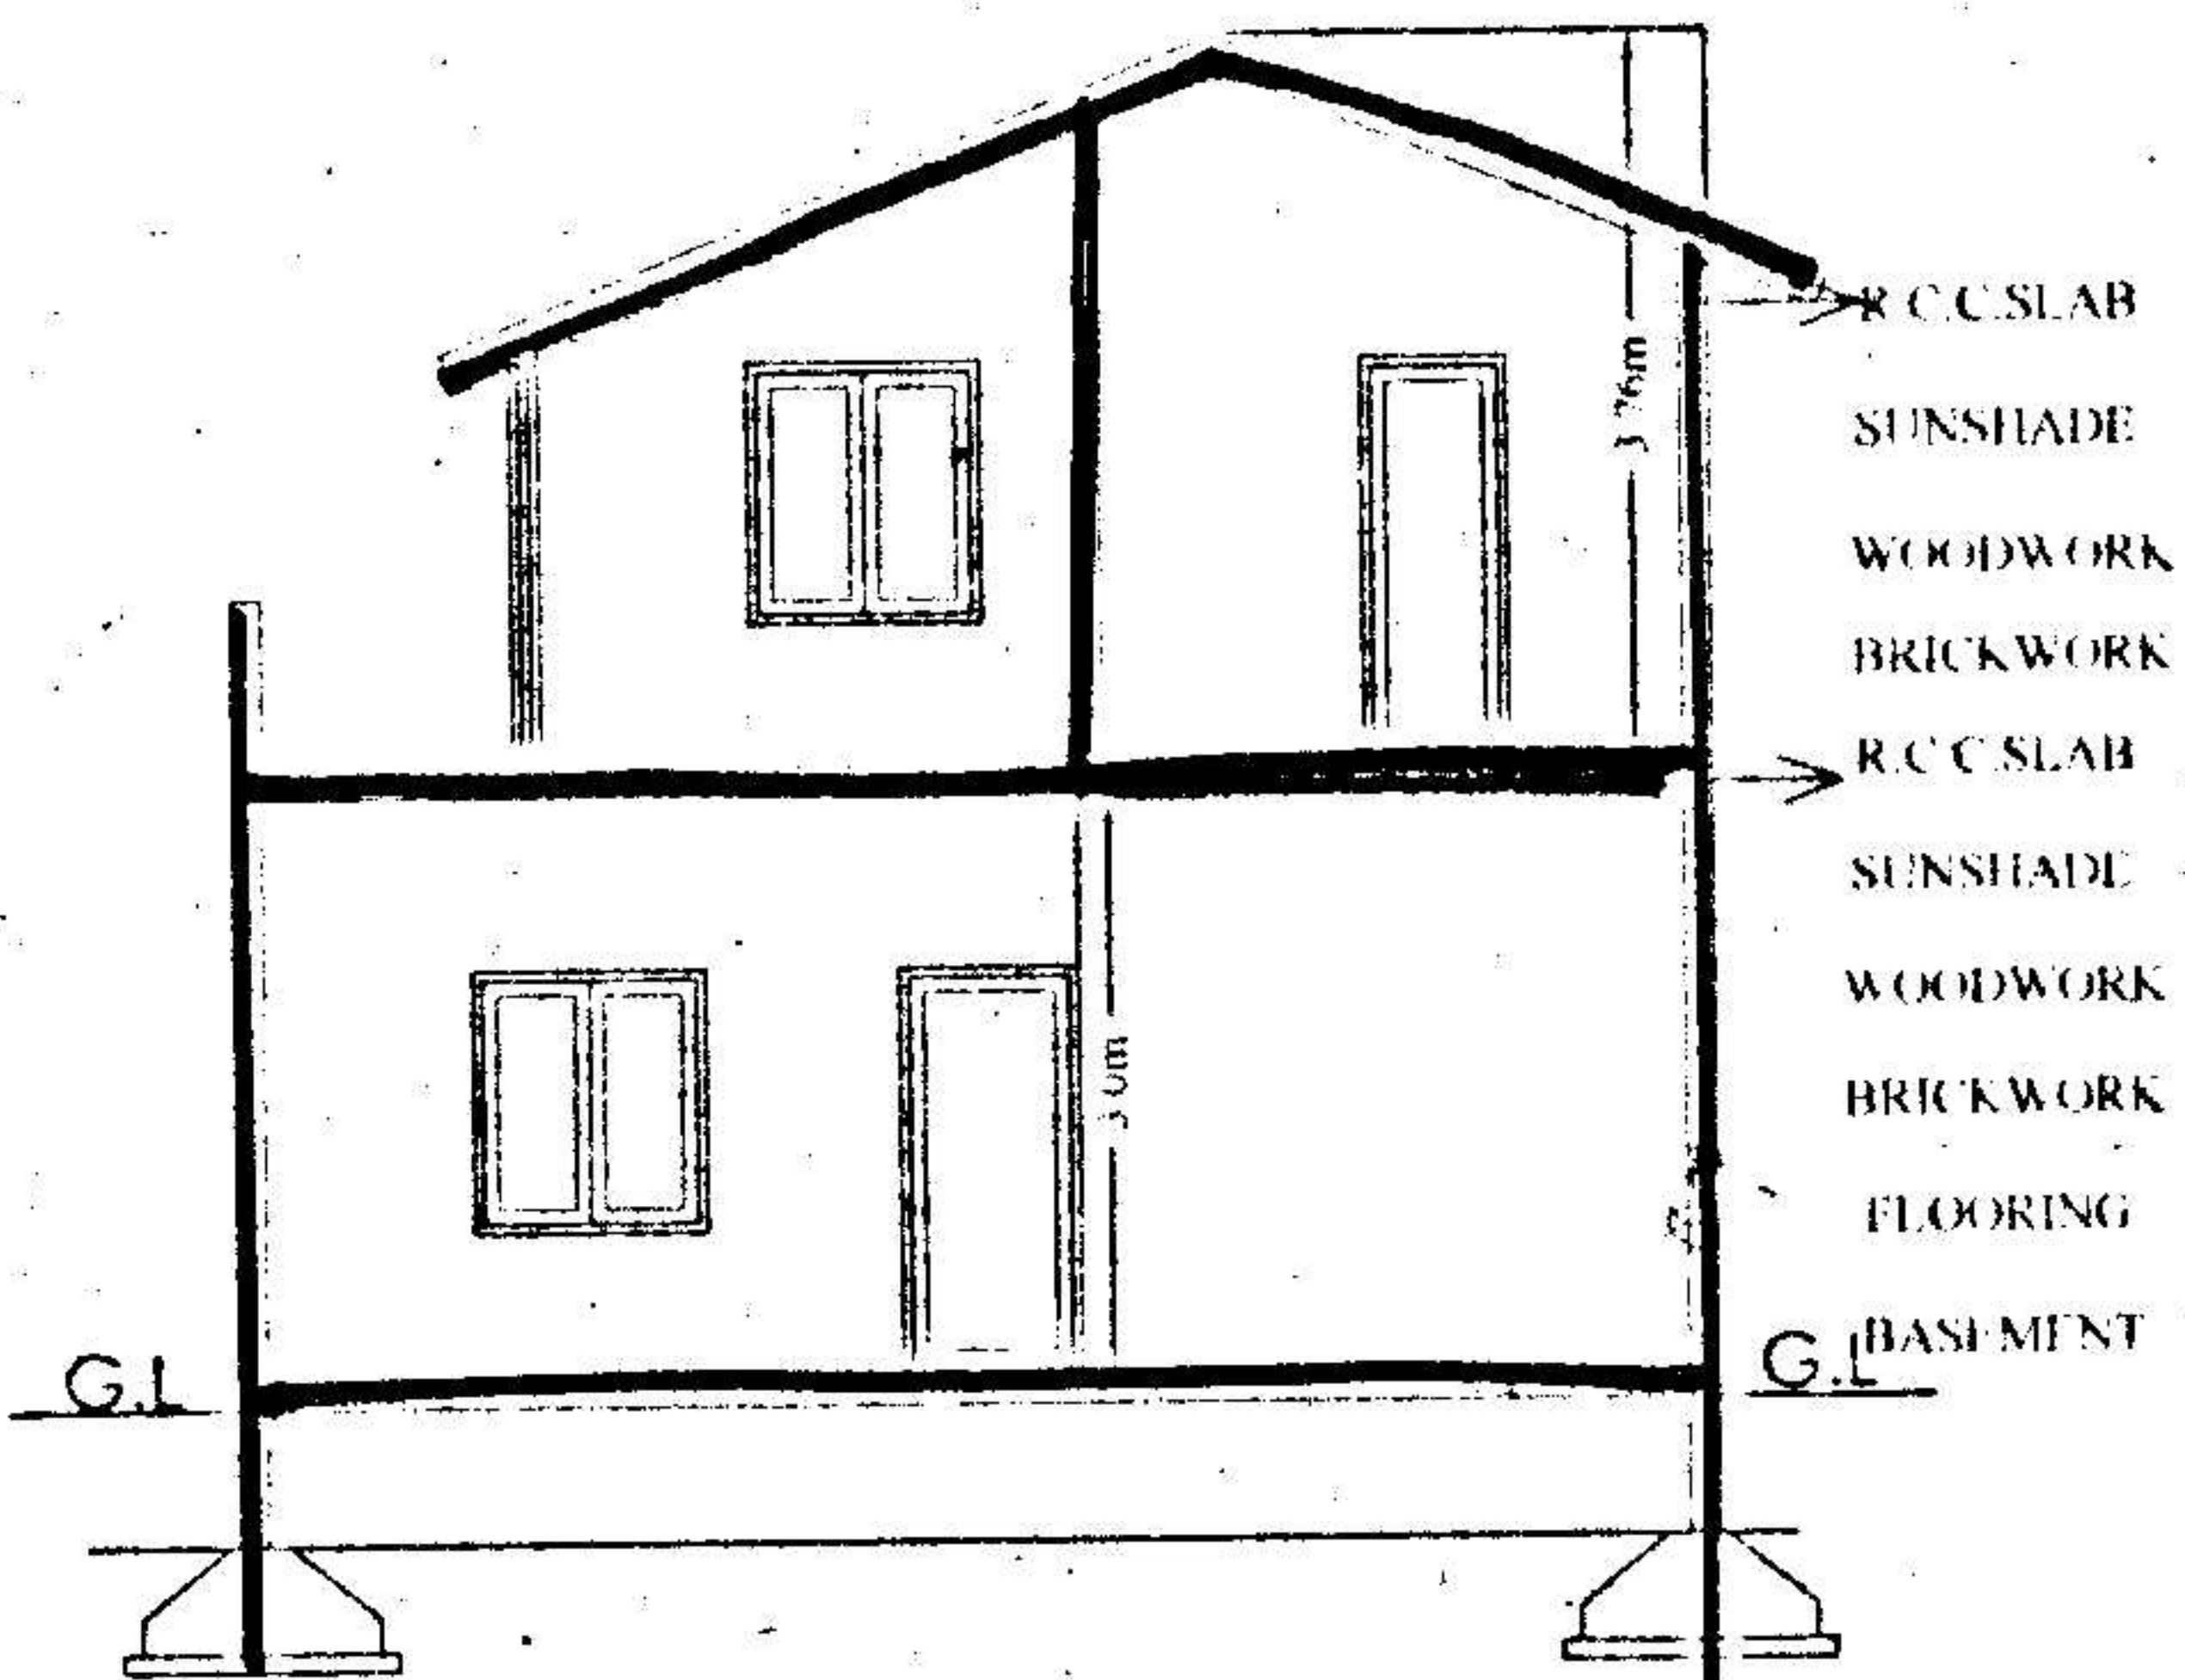


The Builder/Contractor should use Metal, Stone, Bricks, Waga Slabs, Earth Mortar and Cement etc. from quarry lease holders with "ROYALTY TRANSFER" license issued by Mines and Geology Department and copy of the Proceedings shall be sent to the Assistant Director, Mines and Geology of the District.

Permission granted subject to the provisions of the Urban Land (Ceiling & Regulations) Act, 1976: Vide Proceedings No. BAG/1334/2005/2006 Date: 9-9-2005 Amount Collected Rs: 7162-50 the permission sanctioned on 09-09-08 Vide Receipt No. 153377 Dt: 29-8-05


PLAN SHOWING THE PROPOSED GROUND & FIRST FLOOR RESIDENTIAL BAUNGLOW ON PLOT NO:64, FORMING A PART OF SURVEY NOS: 35 TO 39 SITUATED AT "SILVER OAK BUNGLOWS" CHERLAPALLY (V) KAPRA MUNICIPALITY, R.R. DIST. BELONGING TO: M/S MEHTA & MODI HOMES, REP. BY ITS MANAGING PARTNER MR. SOHAM MODI, S/O. MR. SATISH MODI

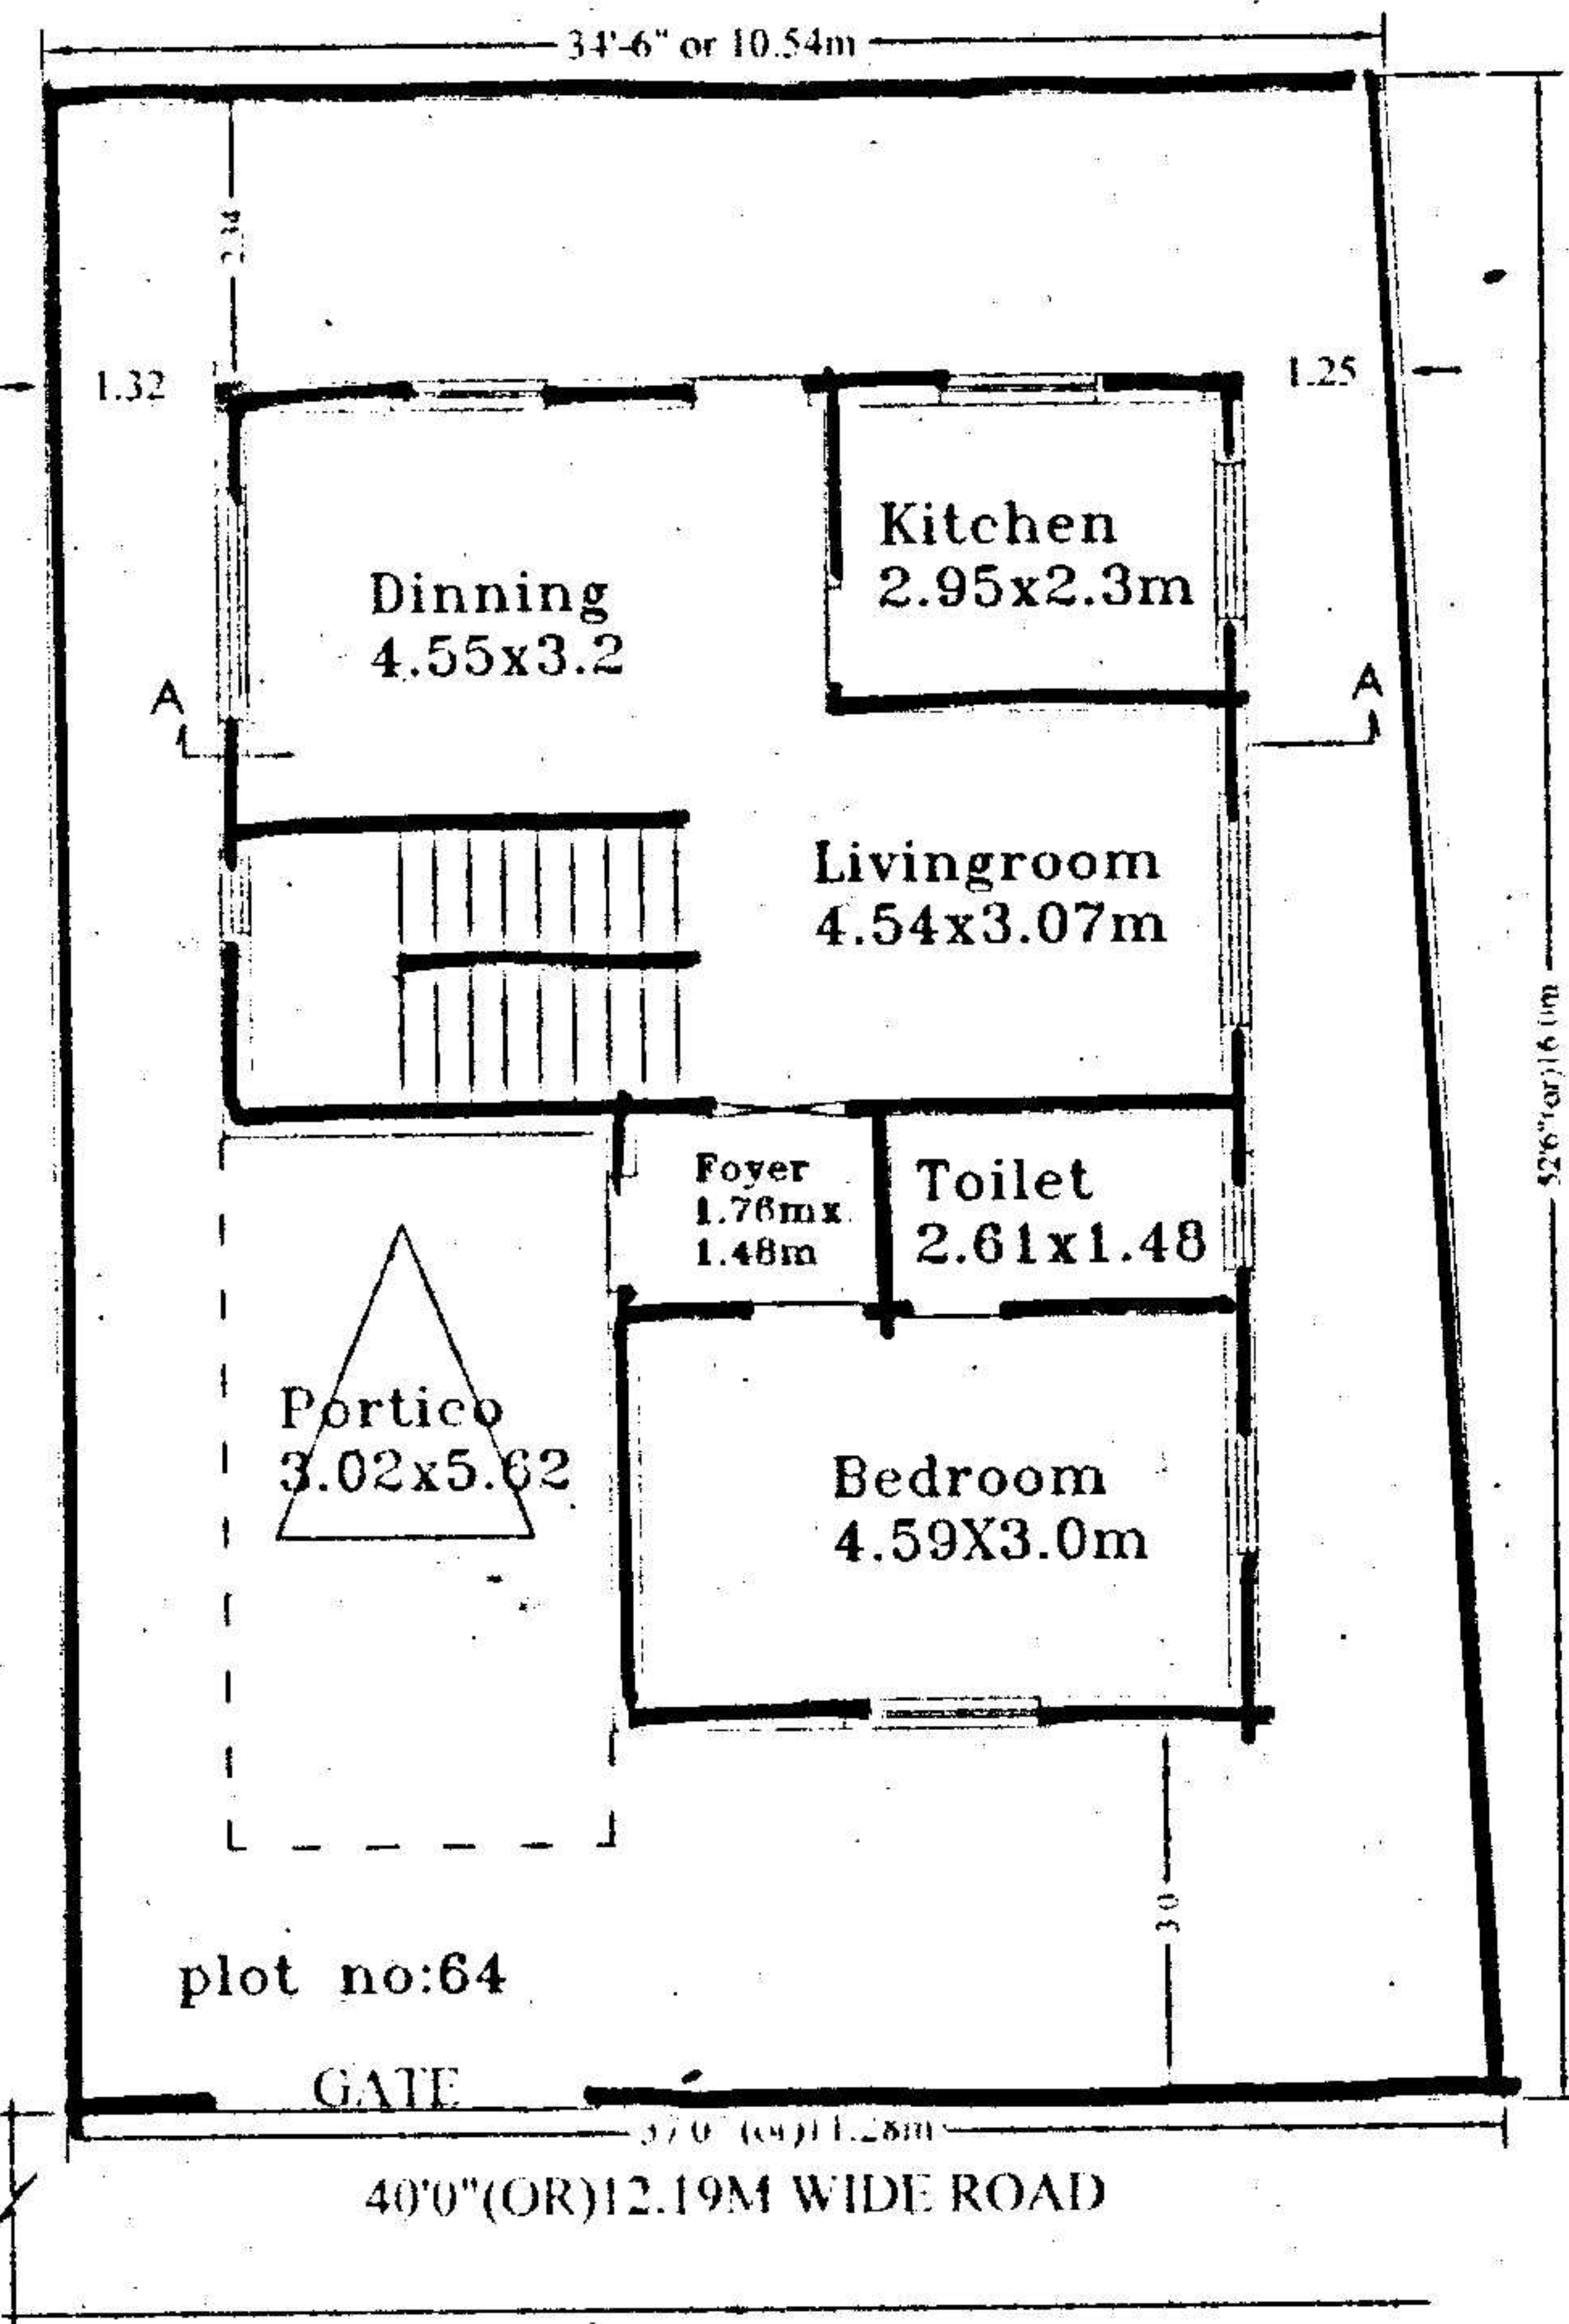


GROUND FLOOR PLAN

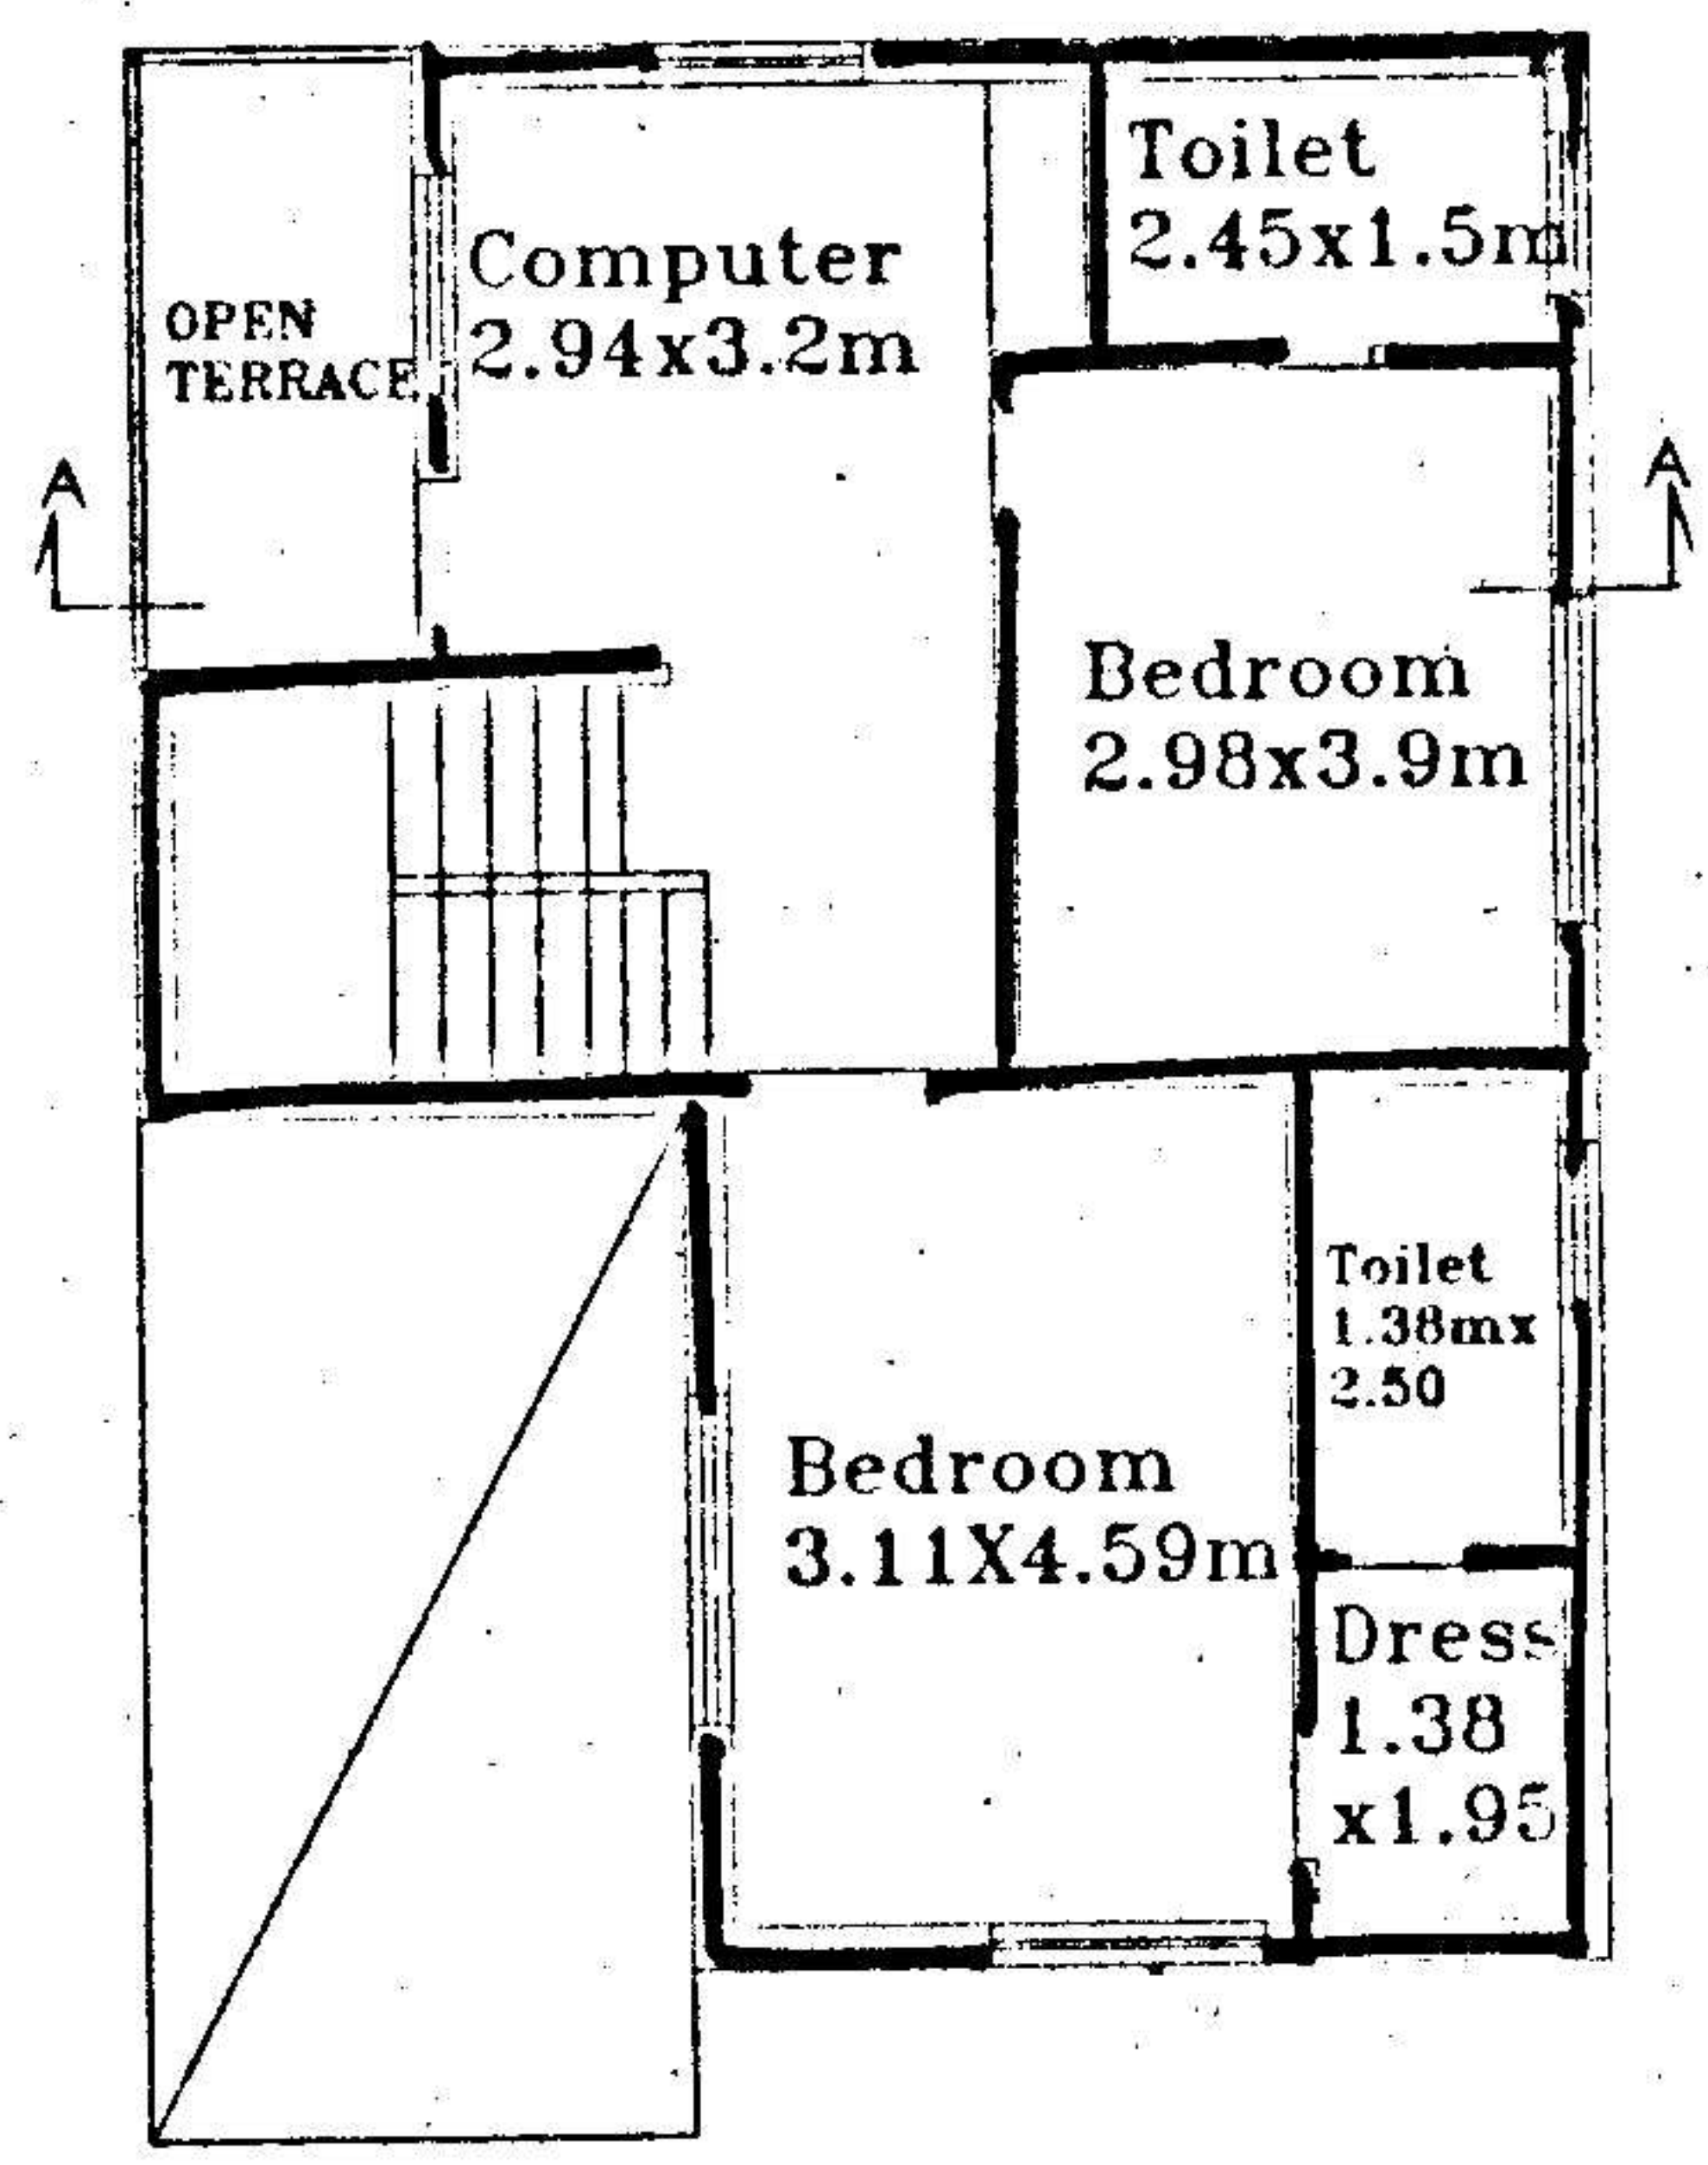

FIRST FLOOR PLAN

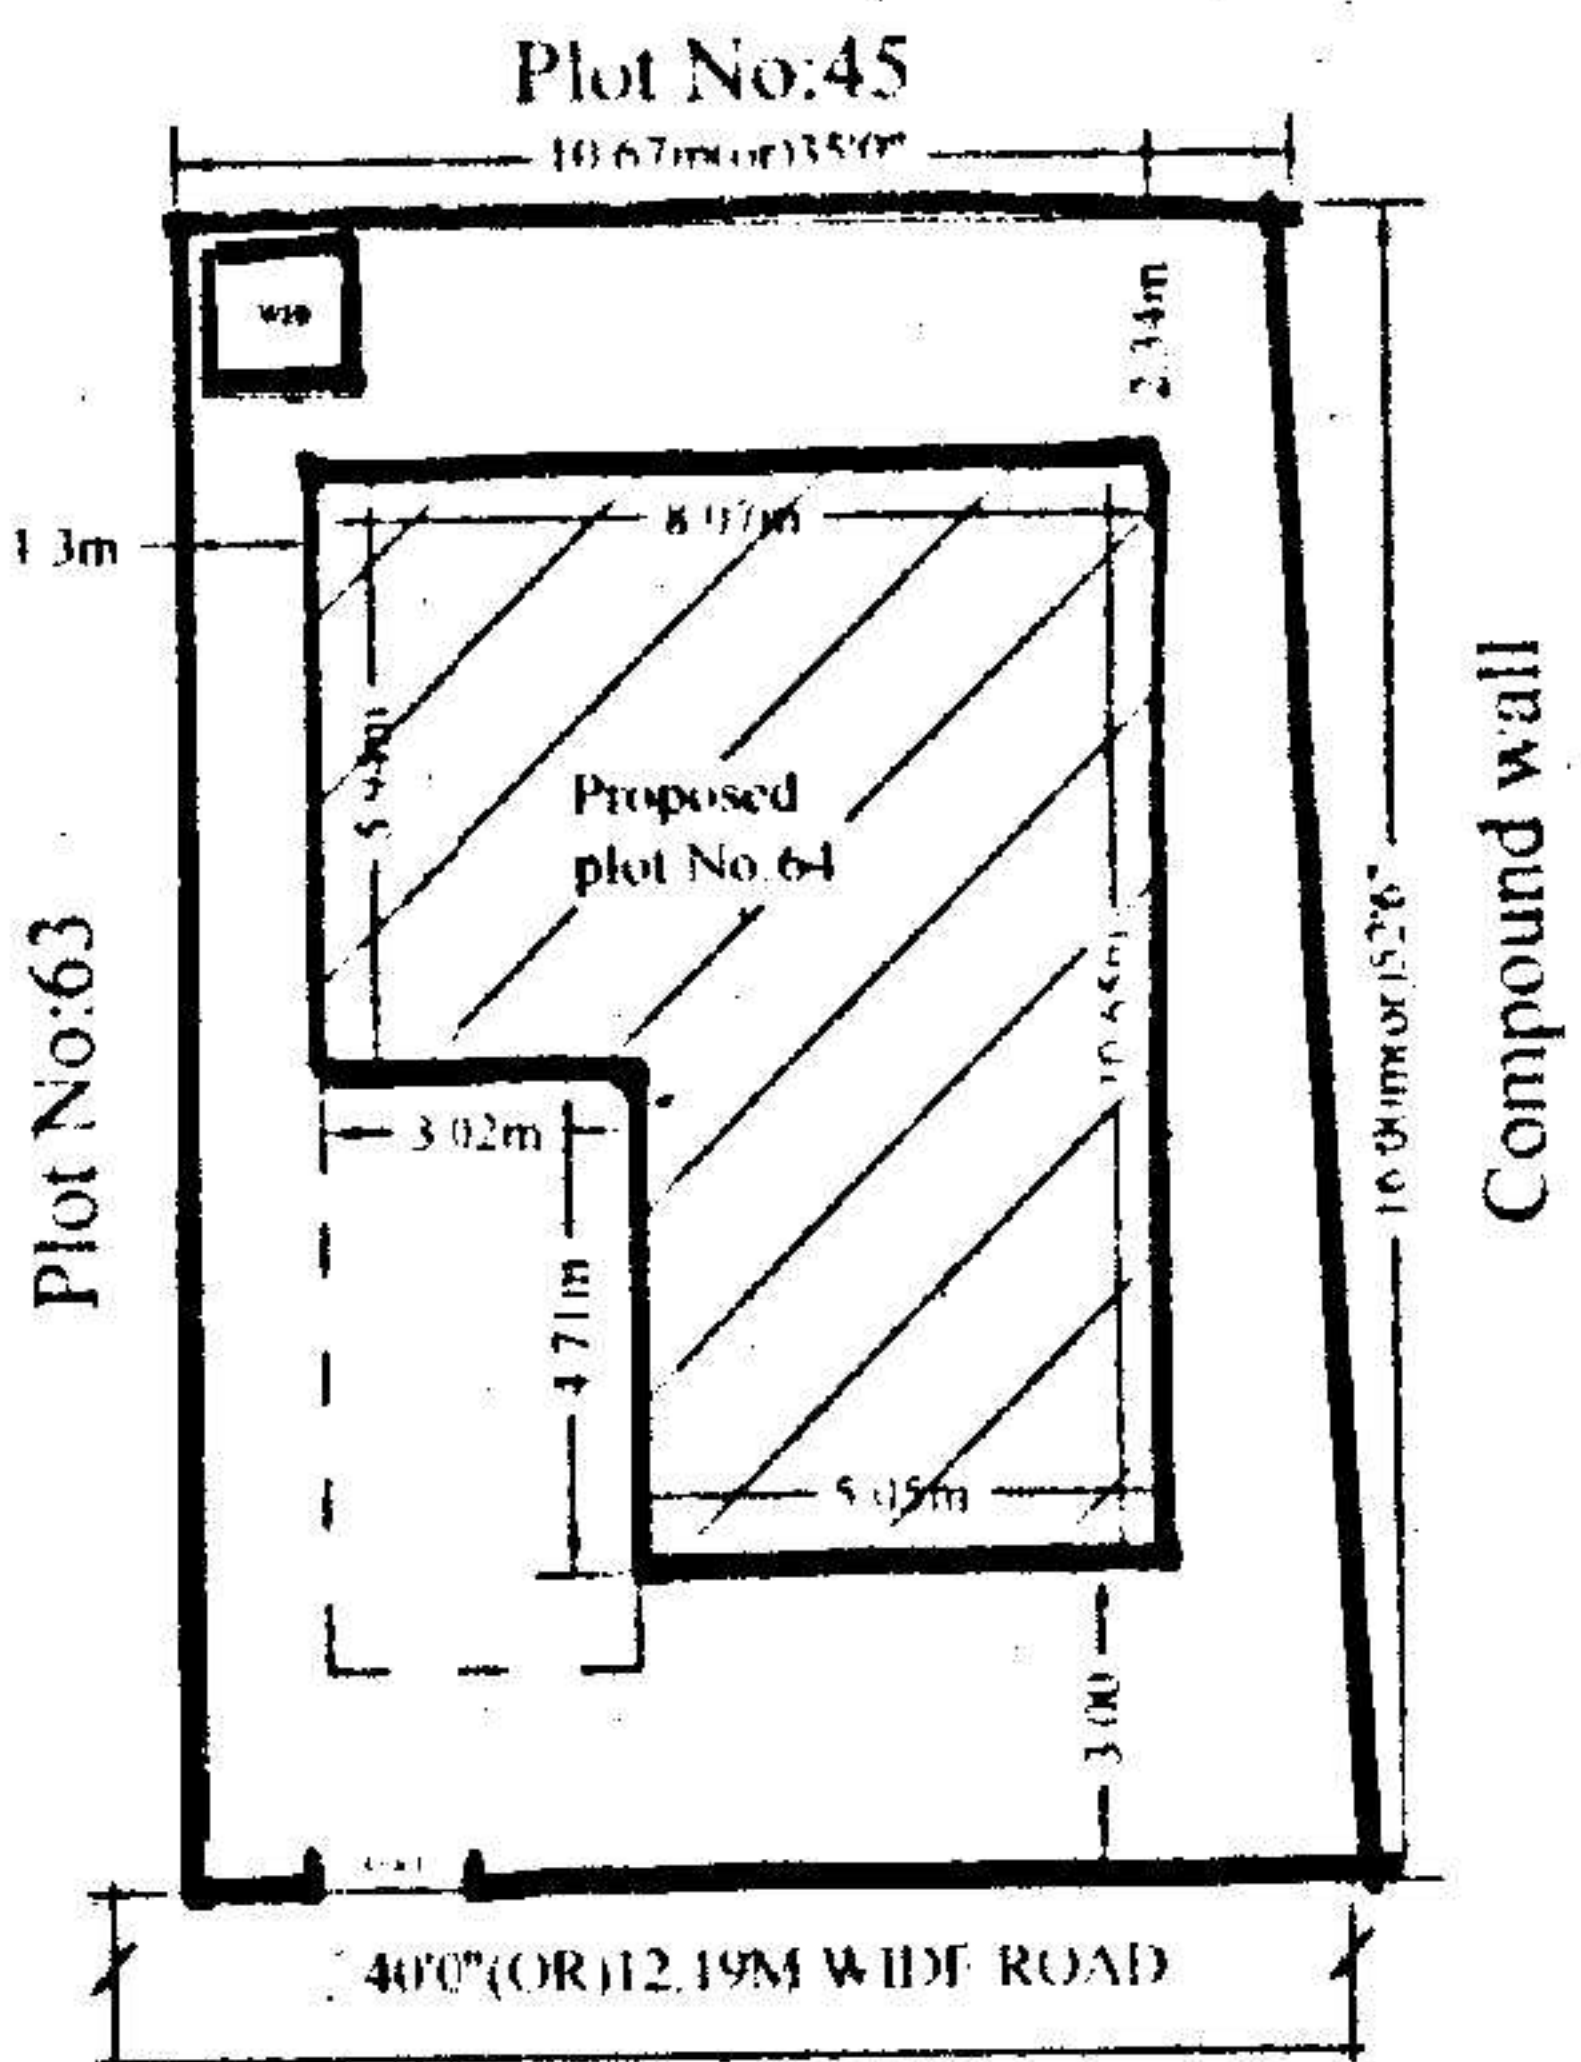

SITE PLAN

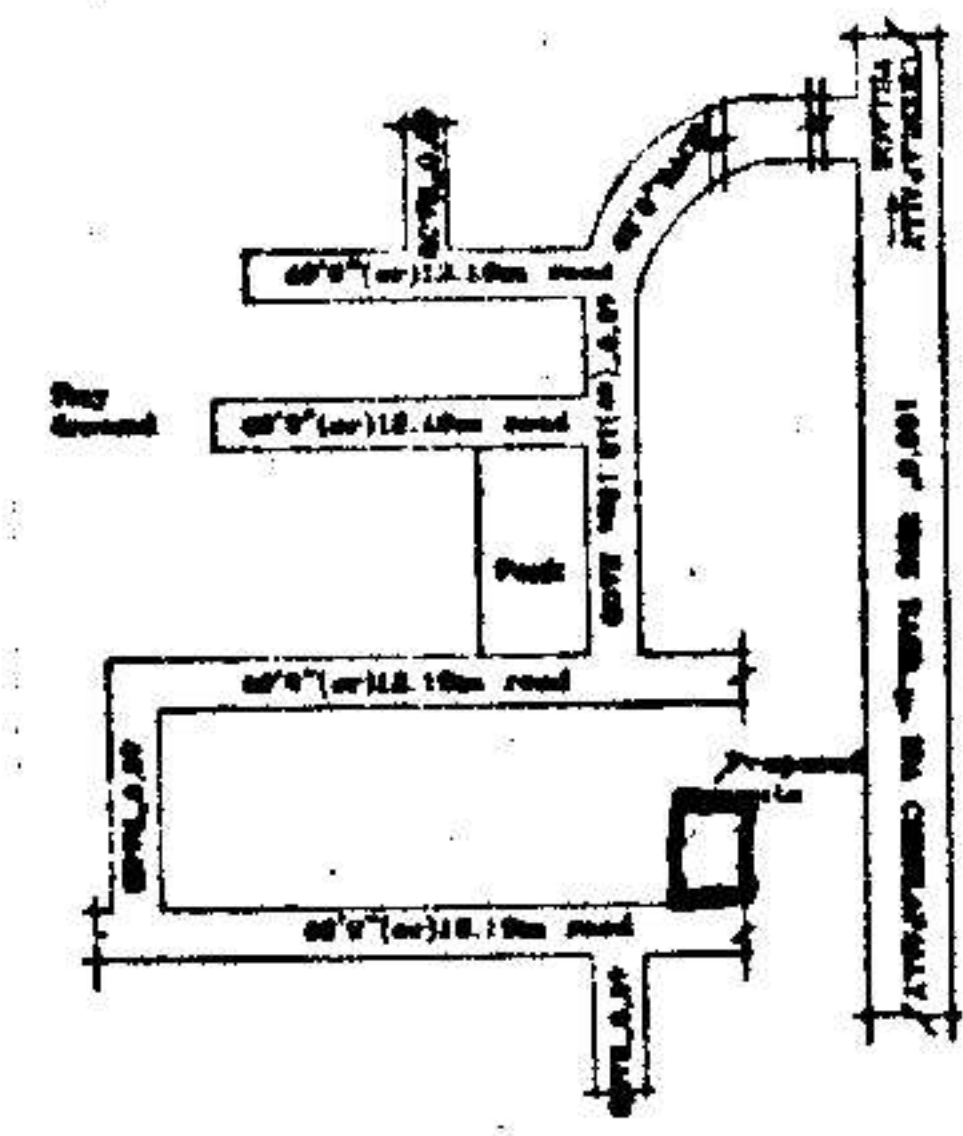

LOCATION PLAN

Handwritten notes: T.P.S 979, Commissioner Kapra Municipality R.R. Dist. 979 U, and other signatures and dates.

SPECIFICATION

- | | |
|--------------------------|---------------|
| 1. FOUNDATION | C.C.BED |
| 2. BASEMENT | C.R.S MASONRY |
| 3. SUPERSTRUCTURE | BRICK MASONRY |
| 4. COLUMNS, BEAMS, SLABS | R.C.C. 1:2:4 |
| 5. PLASTERING | C.M IN 1:6 |
| 6. FLOORING | MARBLE |
| 7. DOORS & WINDOWS | TEAK WOOD |

REFERENCE: JHONER

PROPOSED	D : 1.06X2.0	W : 1.8X1.2
EXISTING	D1 : 0.91X2.0	W1 : 1.5X1.2
SCALE 1:100 & 1:200	D2 : 0.76X2.0	W2 : 1.2X1.2
	V : 0.92X0.61	W3 : 1.8X.91

AREAS

TOTAL PLOT AREA	174.56 Sq.Mtrs (OR) 208.69 Sq.Yds
GROUND PLINTH	71.9 Sq.mtrs
FIRST PLINTH	66.47 Sq.mtrs
TOTAL PLINTH AREA	138.37 Sq.mtrs
FLOOR SPACE INDEX	1:0.66
COVERAGE	41.10%
OPEN AREA	102.66 Sq.mtrs
COMPOUND WALL	53.82 Rmtrs

OWNERS SIGN

For Mehta and Modi Homes

 Partner

ARCHITECT SIGN

M. RAZA RAO D.ARCH.E
 Licensed Surveyor L.No.C1/6734/99
 Kapra Municipality Hyderabad-62