


Project Title :PLAN SHOWING THE PROPOSED INDUSTRIAL BUILDING IN PLOT NO 11/P, SURVEY NO.230TO 243,SITUATED AT SHAPOORJI PALLONJI BIOTECH PARK,PHASE-I, TURKAPALLY VILLAGE, SHAMIRPET MANDAL,MEDCHAL-MALKAJGIRI DISTRICT, TELANGANA.




STILT ONE FLOOR
PLAN
(SCALE=1:100)

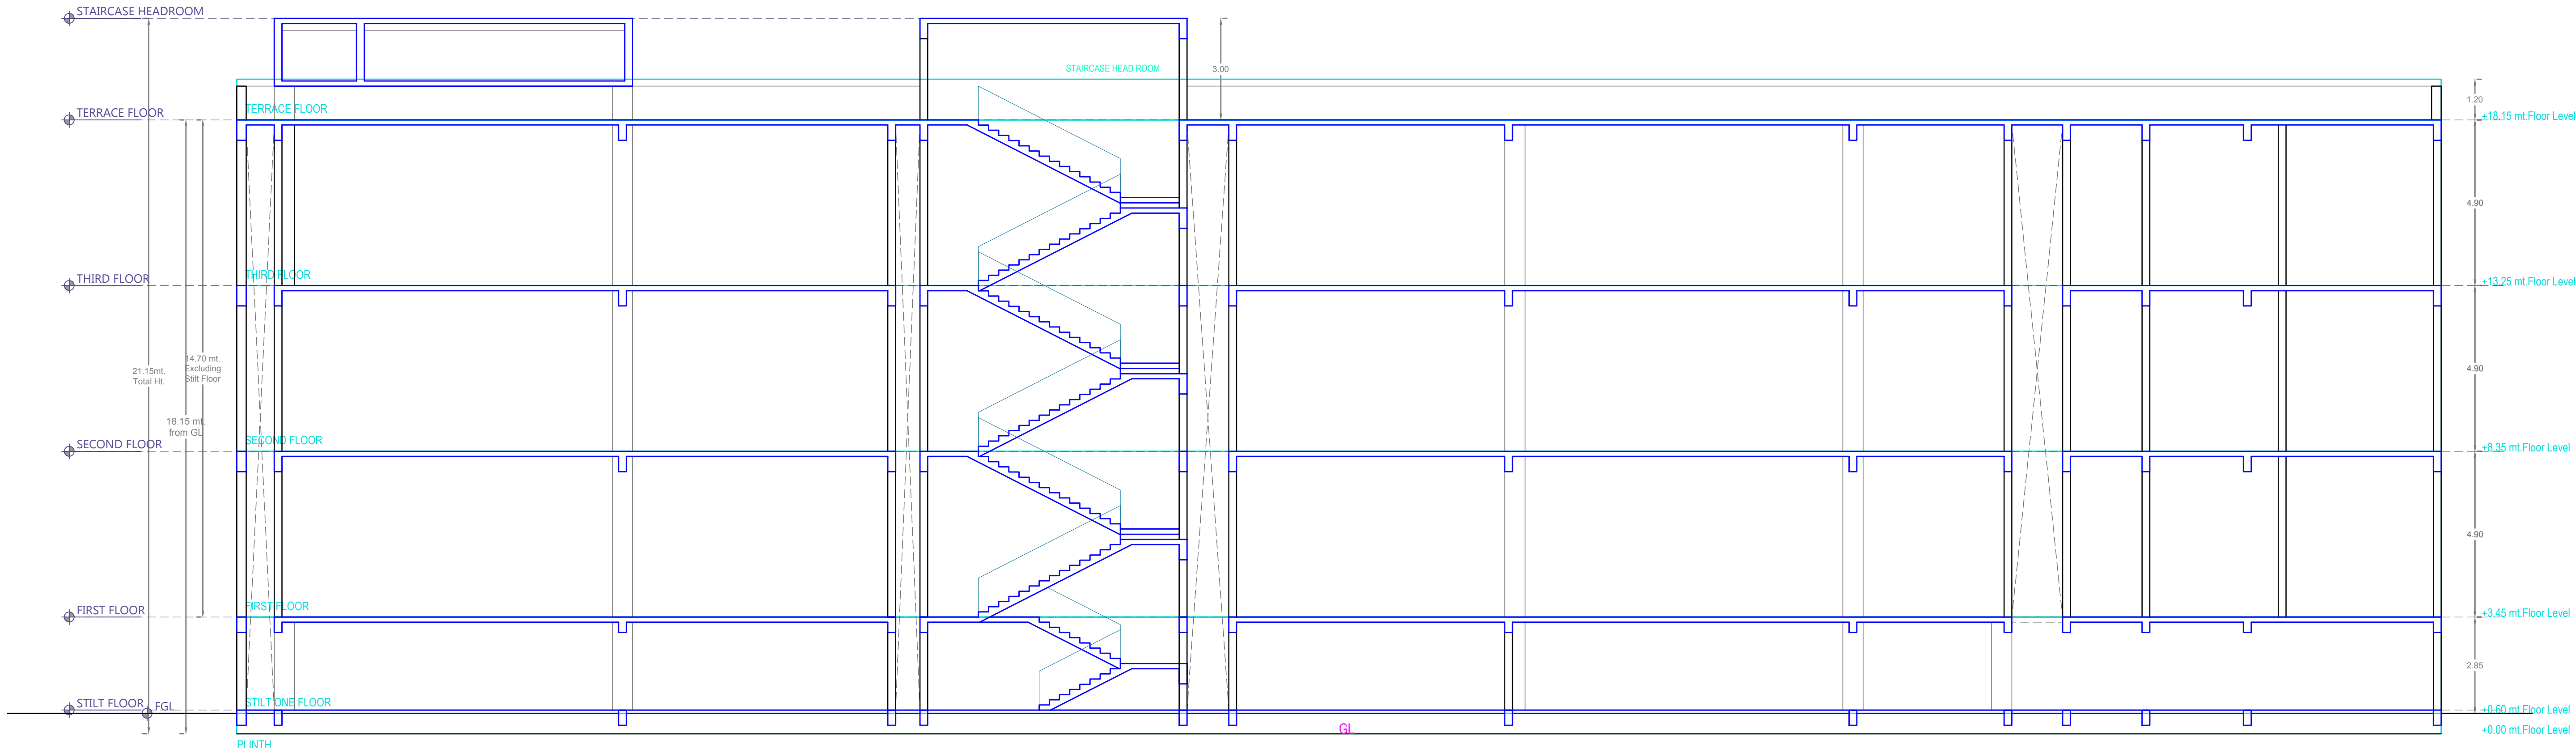

SECTION

Project Title	
PLAN SHOWING THE PROPOSED	Industrial
PLOT NO.	
SURVEY NO.	230 TO 243 PLOT NO.11
SITUATED AT	Medchal-Malkajgi
MEDCHALSIDDIPET	
BELONGING TO : Mr./Ms./Mrs	Dr. N.R.K. Bio-Tech
Private Limited	
REP BY :	Dr. N.R.K. Bio-Tech Private Limited
LICENCE NO. : 0911ee11	APPROVAL NO.
DATE : 17-04-2021	SHEET NO. 4 / 4
Building Plan Details	
CONDITIONS:	
1. THE OWNER/BUILDER SHALL STRICTLY COMPLY WITH THE DIRECTIONS CONTAINED IN THE ORDER OF NATIONAL GREEN TRIBUNAL, AS WELL AS THE MINISTRY OF ENVIRONMENT AND FORESTS (MOEF) GUIDELINES 2010 WHILE RAISING CONSTRUCTION.	
2. THE OWNER/BUILDER SHALL STRICTLY COVER THE BUILDING MATERIAL STOCK AT SITE EVERY BUILDING OR OWNER SHALL PUT TARPALIN ON SCAFFOLDING AROUND THE AREA OF CONSTRUCTION AND THE BUILDING .	
3. THE OWNER/BUILDER SHALL NO STOCK THE BUILDING MATERIAL ON THE ROAD MARGIN AND FOOTPATH CAUSING OBSTRUCTION TO FREE MOVEMENT OF PUBLIC AND VEHICLES, FAILING WHICH PERMISSION IS LIABLE TO BE SUSPENDED.	
4. ALL THE CONSTRUCTION MATERIAL AND DEBRIS SHALL BE CARRIED IN THE TRUCKS OR OTHER VEHICLES WHICH AREA FULLY COVERED AND PROTECTED , SO AS TO ENSURE THAT THE CONSTRUCTION DEBRIS OR THE CONSTRUCTION MATERIAL DOES NOT GET DISPERSED INTO THE AIR OR ATMOSPHERE OR AIR IN ANY FORM WHAT SO EVER.	
5. THE DUST EMISSIONS FROM THE CONSTRUCTION SITE SHOULD BE COMPLETELY CONTROLLED AND ALL PRECAUTIONS SHALL BE TAKEN IN THAT BEHALF.	
6. THE VEHICLES CARRYING CONSTRUCTION MATERIAL AND DERBIES OF ANY KIND SHALL BE CLEANED BEFORE IT IS PERMITTED TO PLY ON THE ROAD AFTER UNLOADING SUCH MATERIALS.	
7. EVERY WORKER ON THE CONSTRUCTION SITE AND INVOLVED IN LOADING UNLOADING AND CARRIAGE OF CONSTRUCTION MATERIAL AND CONSTRUCTION DEBRIS SHOULD BE PROVIDE WITH MASK HELMETS, SHOES TO PREVENT INHALATION OF DUST PARTICLES AND SAFETY.	
8. OWNVER AND BUILDER SHALL BE UNDER OBLIGATION TO PROVIDE ALL MEDICAL HELP, INVESTIGATION AND TREATMENT TO THE WORKERS INVOLVED IN THE CONSTRUCTION AND CARRY OF CONSTRUCTION MATERIAL AND DEBRIS RELATABLE TO DUST EMISSION.	
9. OWNER AND BUILDER SHALL MAINTAIN MUSTER ROLE OF ALL THE EMPLOYEES / WORKERS AND MAKE NECESSARY INSURGENCE TILL THE WORK IS COMPLETED FAILING WHICH THE SANCTION ACCORDED WILL BE CANCELED WITHOUT FURTHER NOTICE.	
10. OWNER AND BUILDER SHALL TRANSPORT THE CONSTRUCTION MATERIAL AND DEBRIS WASTE TO CONSTRUCTION SITE, DUMPING SITE OR ANY OTHER PLACE IN ACCORDANCE WITH RULES AND INTERNS OF THIS ORDER.	
11. OWNER AND BUILDER SHALL TAKE APPROPRIATE MEASURES AND TO ENSURE THAT THE TERMS AND CONDITIONS OF THE ARGUER ORDER AND THESE ORDERS SHOULD STRICTLY BE COMPLIED WITH BY FIXING SPRINKLES CREATION OF GREEN AIR BARRIERS.	
12. OWNER AND BUILDER SHALL MANDATORY USE WELT JET IN GRINDING AND STORE CUTTING,WIND BREAKING WALLS AROUND CONSTRUCTION SITE .	
13. THERE PLANTATION SHALL BE SHALL BE DONE ALONG THE PERIPHERY AND ALSO IN FRONT OF THE PREMISES AS PER A.P. WATER LAND AND TREES RULES 2002.	
14. TOT - LOT SHALL BE SHALL BE FENCED AND MAINTAINED AS GREENERY AT OWNERS COST BEFORE ISSUE OF OCCUPANCY CERTIFICATE SHIP OF GREENERY ON PERIPHERY OF THE SITE SHALL BE MAINTAINED AS PER SLUES	
15. IF GREENERY IS NOT MAINTAINED 10% ADDITIONAL PROPERTY TAX SHALL BE IMPROVED AS PENALTY EVERY YEAR TILL THE CONDITIONS FULFILLED .	
APPROVING AUTHORITY SEAL AND SIGNATURE	
	
The permission is here by sanctioned as per submitted plans and conditions laid down in the proceeding No:- IIC/0225/2021	
Conditions:	
1. The sanctioned building permission is valid for six years, if the work is commenced within 18 months (1 year 6 months) from the date of issue.	
2. This is only IALA permission for construction without prejudice to any body's civil right over the land.	
3. The applicant shall give commencement notice before commencement of work in the proposed site and also apply for issue of occupancy certificate after completion of work and before occupation of said building.	
OWNERS NAME AND SIGNATURE	
BUILDERS NAME AND SIGNATURE	
ARCHITECTS NAME AND SIGNATURE	
STRUCTURAL ENGINEER'S NAME AND SIGNATURE	

Project Title :PLAN SHOWING THE PROPOSED INDUSTRIAL BUILDING IN PLOT NO 11/P, SURVEY NO.230TO 243,SITUATED AT SHAPOORJI PALLONJI BIOTECH PARK,PHASE-I, TURKAPALLY VILLAGE, SHAMIRPET MANDAL,MEDCHAL-MALKAJGIRI DISTRICT, TELANGANA.

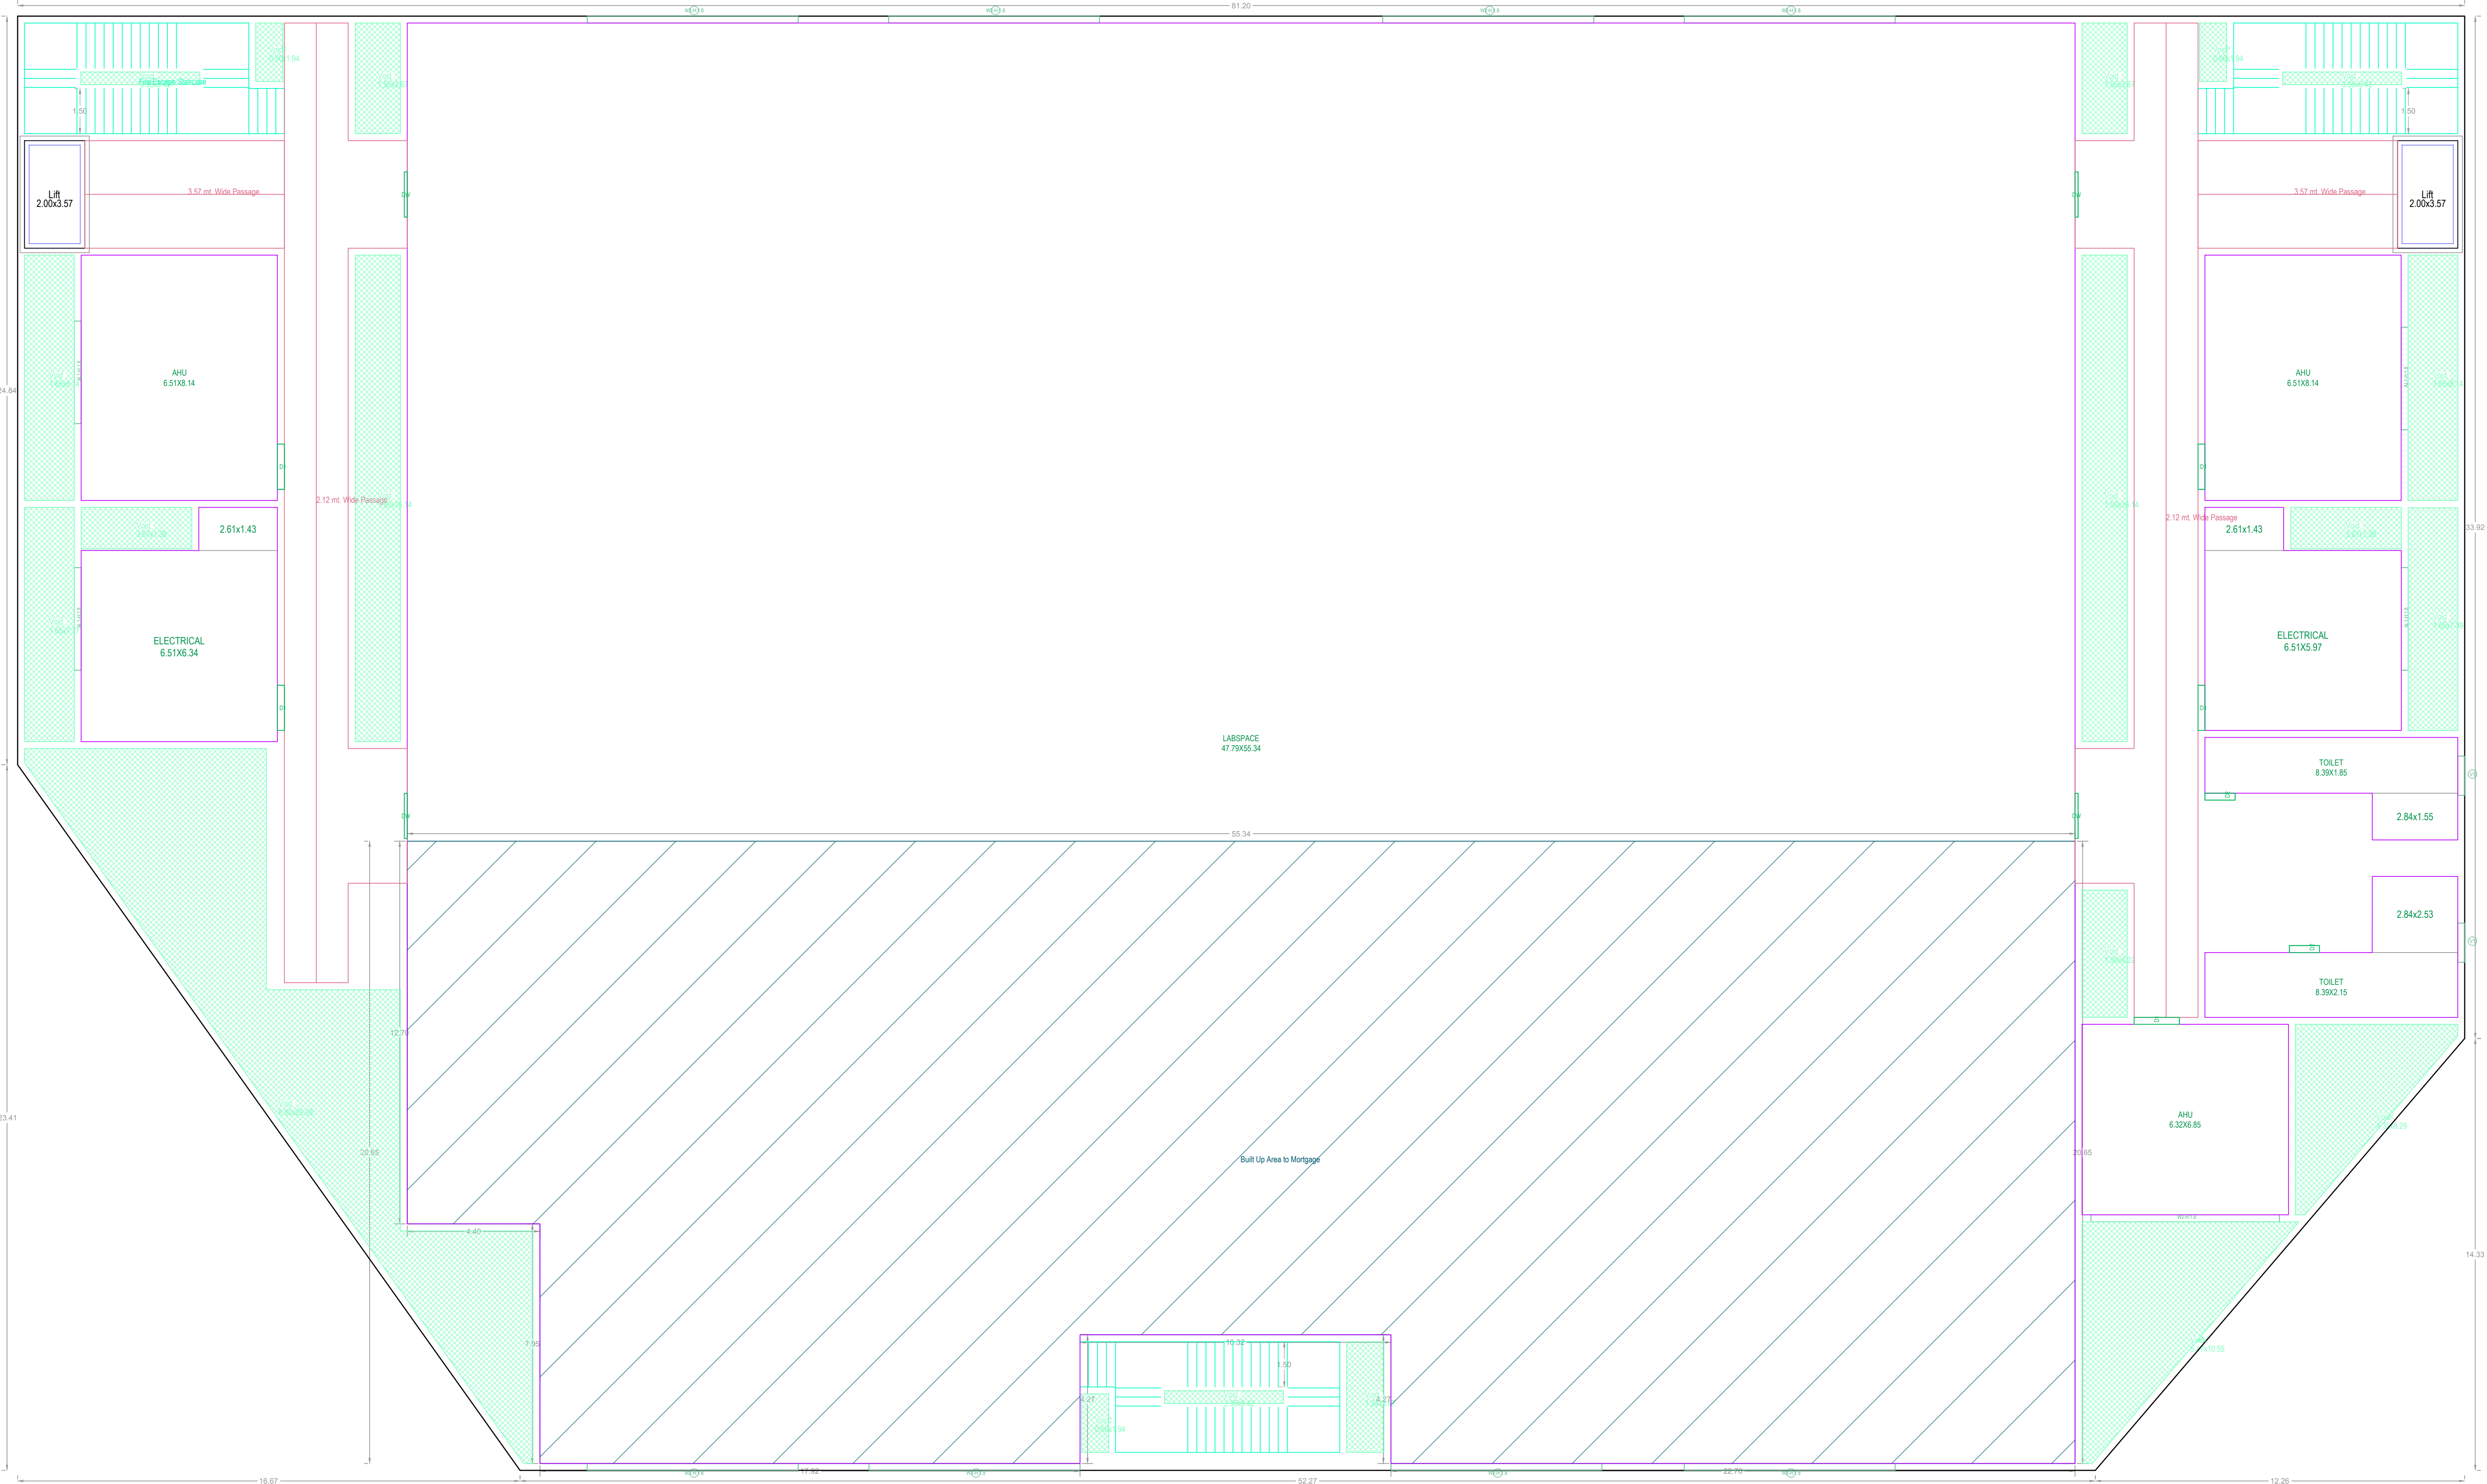

FIRST FLOOR PLAN (SCALE=1:100)

Project Title	
PLAN SHOWING THE PROPOSED	Industrial
PLOT NO.	
SURVEY NO.	230 TO 243/PLOT NO:11
SITUATED AT	Medchal-Malkajgiri
MEDCHALSIDIPET	
BELONGING TO : Mr./Ms./Mrs	Dr. N.R.K. Bio-Tech
Private Limited	
REP BY :	Dr. N.R.K. Bio-Tech Private Limited
LICENCE NO. : 0911ee11	APPROVAL NO.
DATE : 17-04-2021	SHEET NO. : 5 / 4
Building Plan Details	
CONDITIONS:	
1. THE OWNER/BUILDER SHALL STRICTLY COMPLY WITH THE DIRECTIONS CONTAINED IN THE ORDER OF NATIONAL GREEN TRIBUNAL AS WELL AS THE MINISTRY OF ENVIRONMENT AND FORESTS (MOEF) GUIDELINES 2010 WHILE RAISING CONSTRUCTION.	
2. THE OWNER/BUILDER SHALL STRICTLY COVER THE BUILDING MATERIAL STOCK AT SITE EVERY BUILDING OR OWNER SHALL PUT TARPAULIN ON SCAFFOLDING AROUND THE AREA OF CONSTRUCTION AND THE BUILDING .	
3. THE OWNER/BUILDER SHALL NO STOCK THE BUILDING MATERIAL ON THE ROAD MARGIN AND FOOTPATH CAUSING OBSTRUCTION TO FREE MOVEMENT OF PUBLIC AND VEHICLES, FAILING WHICH PERMISSION IS LIABLE TO BE SUSPENDED.	
4. ALL THE CONSTRUCTION MATERIAL AND DEBRIS SHALL BE CARRIED IN THE TRUCKS OR OTHER VEHICLES WHICH AREA FULLY COVERED AND PROTECTED , SO AS TO ENSURE THAT THE CONSTRUCTION DEBRIS OR THE CONSTRUCTION MATERIAL DOES NOT GET DISPERSED INTO THE AIR OR ATMOSPHERE OR AIR IN ANY FORM WHAT SO EVER.	
5. THE DUST EMISSIONS FROM THE CONSTRUCTION SITE SHOULD BE COMPLETELY CONTROLLED AND ALL PRECAUTIONS SHALL BE TAKEN IN THAT BEHALF.	
6. THE VEHICLES CARRYING CONSTRUCTION MATERIAL AND DERBIES OF ANY KIND SHALL BE CLEANED BEFORE IT IS PERMITTED TO PLY ON THE ROAD AFTER UNLOADING SUCH MATERIALS.	
7. EVERY WORKER ON THE CONSTRUCTION SITE AND INVOLVED IN LOADING UNLOADING AND CARRIAGE OF CONSTRUCTION MATERIAL AND CONSTRUCTION DEBRIS SHOULD BE PROVIDE WITH MASK HELMETS, SHOES TO PREVENT INHALATION OF DUST PARTICLES AND SAFETY.	
8. OWNER AND BUILDER SHALL BE UNDER OBLIGATION TO PROVIDE ALL MEDICAL HELP, INVESTIGATION AND TREATMENT TO THE WORKERS INVOLVED IN THE CONSTRUCTION AND CARRY OF CONSTRUCTION MATERIAL AND DEBRIS RELATABLE TO DUST EMISSION.	
9. OWNER AND BUILDER SHALL MAINTAIN MUSTER ROLE OF ALL THE EMPLOYEES / WORKERS AND MAKE NECESSARY INSURGENCE TILL THE WORK IS COMPLETED FAILING WHICH THE SANCTION ACCORDED WILL BE CANCELED WITHOUT FURTHER NOTICE.	
10. OWNER AND BUILDER SHALL TRANSPORT THE CONSTRUCTION MATERIAL AND DEBRIS WASTE TO CONSTRUCTION SITE, DUMPING SITE OR ANY OTHER PLACE IN ACCORDANCE WITH RULES AND INTERNS OF THIS ORDER.	
11. OWNER AND BUILDER SHALL TAKE APPROPRIATE MEASURES AND TO ENSURE THAT THE TERMS AND CONDITIONS OF THE ARGUER ORDER AND THESE ORDERS SHOULD STRICTLY BE COMPLIED WITH BY FIXING SPRINKLES CREATION OF GREEN AIR BARRIERS .	
12. OWNER AND BUILDER SHALL MANDATORY USE WELT JET IN GRINDING AND STORE CUTTING,WIND BREAKING WALLS AROUND CONSTRUCTION SITE .	
13. THERE PLANTATION SHALL BE SHALL BE DONE ALONG THE PERIPHERY AND ALSO IN FRONT OF THE PREMISES AS PER A.P. WATER LAND AND TREES RULES 2002.	
14. TOT - LOT SHALL BE SHALL BE FENCED AND MAINTAINED AS GREENERY AT OWNERS COST BEFORE ISSUE OF OCCUPANCY CERTIFICATE SHIP OF GREENERY ON PERIPHERY OF THE SITE SHALL BE MAINTAINED AS PER SLUES	
15. IF GREENERY IS NOT MAINTAINED 10% ADDITIONAL PROPERTY TAX SHALL BE IMPROVED AS PENALTY EVERY YEAR TILL THE CONDITIONS FULFILLED .	
APPROVING AUTHORITY SEAL AND SIGNATURE	
 The permission is here by sanctioned as per submitted plans and conditions laid down in the proceeding No:- IIC/0225/2021 Conditions: 1. The sanctioned building permission is valid for six years, if the work is commenced within 18 months (1 year 6 months) from the date of issue. 2. This is only IALA permission for construction without prejudice to any body's civil right over the land. 3. The applicant shall give commencement notice before commencement of work in the proposed site and also apply for issue of occupancy certificate after completion of work and before occupation of said building.	
OWNER'S NAME AND SIGNATURE	
BUILDERS NAME AND SIGNATURE	
ARCHITECTS NAME AND SIGNATURE	
STRUCTURAL ENGINEER'S NAME AND SIGNATURE	

Project Title :PLAN SHOWING THE PROPOSED INDUSTRIAL BUILDING IN PLOT NO 11/P, SURVEY NO.230TO 243,SITUATED AT SHAPOORJI PALLONJI BIOTECH PARK,PHASE-I, TURKAPALLY VILLAGE, SHAMIRPET MANDAL,MEDCHAL-MALKAJGIRI DISTRICT, TELANGANA.

(SCALE 1:100)



TYPICAL - 2& 3 FLOOR PLAN (SCALE=1:100)

Project Title	
PLAN SHOWING THE PROPOSED Industrial	
PLOT NO.	
SURVEY NO. 230 TO 243,PLOT NO:11	
SITUATED AT Medchal-Malkajgiri	
MEDCHALSIDDIPEET	
BELONGING TO : Mr.Ms.Mrs Private Limited	
Dr. N.R.K. Bio-Tech	
Private Limited	
Dr. N.R.K. Bio-Tech Private Limited	
REP BY :	
LICENCE NO. : 0911ee11	
APPROVAL NO.:	
DATE : 17-04-2021	
SHEET NO. : 6 / 4	
Building Plan Details	
CONDITIONS:	
1. THE OWNER/BUILDER SHALL STRICTLY COMPLY WITH THE DIRECTIONS CONTAINED IN THE ORDER OF NATIONAL GREEN TRIBUNAL AS WELL AS THE MINISTRY OF ENVIRONMENT AND FORESTS (MOEF) GUIDELINES 2010 WHILE RAISING CONSTRUCTION.	
2. THE OWNER/BUILDER SHALL STRICTLY COVER THE BUILDING MATERIAL STOCK AT SITE EVERY BUILDING OR OWNER SHALL PUT TARPALIN ON SCAFFOLDING AROUND THE AREA OF CONSTRUCTION AND THE BUILDING .	
3. THE OWNER/BUILDER SHALL NO STOCK THE BUILDING MATERIAL ON THE ROAD MARGIN AND FOOTPATH CAUSING OBSTRUCTION TO FREE MOVEMENT OF PUBLIC AND VEHICLES, FAILING WHICH PERMISSION IS LIABE TO BE SUSPENDED.	
4. ALL THE CONSTRUCTION MATERIAL AND DEBRIS SHALL BE CARRIED IN THE TRUCKS OR OTHER VEHICLES WHICH AREA FULLY COVERED AND PROTECTED , SO AS TO ENSURE THAT THE CONSTRUCTION DEBRIS OR THE CONSTRUCTION MATERIAL DOES NOT GET DISPERSED INTO THE AIR OR ATMOSPHERE OR AIR IN ANY FORM WHAT SO EVER.	
5. THE DUST EMISSIONS FROM THE CONSTRUCTION SITE SHOULD BE COMPLETELY CONTROLLED AND ALL PRECAUTIONS SHALL BE TAKEN IN THAT BEHALF.	
6. THE VEHICLES CARRYING CONSTRUCTION MATERIAL AND DERBIES OF ANY KIND SHALL BE CLEANED BEFORE IT IS PERMITTED TO PLY ON THE ROAD AFTER UNLOADING SUCH MATERIALS.	
7. EVERY WORKER ON THE CONSTRUCTION SITE AND INVOLVED IN LOADING UNLOADING AND CARRIAGE OF CONSTRUCTION MATERIAL AND CONSTRUCTION DEBRIS SHOULD BE PROVIDE WITH MASK HELMETS, SHOES TO PREVENT INHALATION OF DUST PARTICLES AND SAFETY.	
8. OWNENR AND BUILDER SHALL BE UNDER OBLIGATION TO PROVIDE ALL MEDICAL HELP, INVESTIGATION AND TREATMENT TO THE WORKERS INVOLVED IN THE CONSTRUCTION AND CARRY OF CONSTRUCTION MATERIAL AND DEBRIS RELATABLE TO DUST EMISSION.	
9. OWNER AND BUILDER SHALL MAINTAIN MUSTER ROLE OF ALL THE EMPLOYEES / WORKERS AND MAKE NECESSARY INSURGENCE TILL THE WORK IS COMPLETED FAILING WHICH THE SANCTION ACCORDED WILL BE CANCELED WITHOUT FURTHER NOTICE.	
10. OWNER AND BUILDER SHALL TRANSPORT THE CONSTRUCTION MATERIAL AND DEBRIS WASTE TO CONSTRUCTION SITE, DUMPING SITE OR ANY OTHER PLACE IN ACCORDANCE WITH RULES AND INTERNS OF THIS ORDER.	
11. OWNER AND BUILDER SHALL TAKE APPROPRIATE MEASURES AND TO ENSURE THAT THE TERMS AND CONDITIONS OF THE ARGUER ORDER AND THESE ORDERS SHOULD STRICTLY BE COMPLIED WITH BY FIXING SPRINKLES CREATION OF GREEN AIR BARRIERS.	
12.OWNER AND BUILDER SHALL MANDATORY USE WELT JET IN GRINDING AND STORE CUTTING,WIND BREAKING WALLS AROUND CONSTRUCTION SITE .	
13 THERE PLANTATION SHALL BE SHALL BE DONE ALONG THE PERIPHERY AND ALSO IN FRONT OF THE PREMISES AS PER A.P. WATER LAND AND TREES RULES 2002.	
14.TOT - LOT SHALL BE SHALL BE FENCED AND MAINTAINED AS GREENERY AT OWNERS COST BEFORE ISSUE OF OCCUPANCY CERTIFICATE SHIP OF GREENERY ON PERIPHERY OF THE SITE SHALL BE MAINTAINED AS PER SLUES	
15. IF GREENERY IS NOT MAINTAINED 10% ADDITIONAL PROPERTY TAX SHALL BE IMPROVED AS PENALTY EVERY YEAR TILL THE CONDITIONS FULFILLED .	
APPROVING AUTHORITY SEAL AND SIGNATURE	
	
The permission is here by sanctioned as per submitted plans and conditions laid down in the proceeding No:- IIC/0225/2021	
Conditions:	
1. The sanctioned building permission is valid for six years, if the work is commenced within 18 months (1 year 6 months) from the date of issue.	
2. This is only IALA permission for construction without prejudice to any body's civil right over the land.	
3. The applicant shall give commencement notice before commencement of work in the proposed site and also apply for issue of occupancy certificate after completion of work and before occupation of said building.	
OWNER'S NAME AND SIGNATURE	
BUILDERS NAME AND SIGNATURE	
ARCHITECTS NAME AND SIGNATURE	
STRUCTURAL ENGINEER'S NAME AND SIGNATURE	

Project Title :PLAN SHOWING THE PROPOSED INDUSTRIAL BUILDING IN PLOT NO 11/P, SURVEY NO.230TO 243,SITUATED AT SHAPOORJI PALLONJI BIOTECH PARK,PHASE-I, TURKAPALLY VILLAGE, SHAMIRPET MANDAL,MEDCHAL-MALKAJGIRI DISTRICT, TELANGANA.



Project Title	
PLAN SHOWING THE PROPOSED	Industrial
PLOT NO.	
SURVEY NO.	230 TO 243,PLOT NO:11
SITUATED AT	Medchal-Malkajgiri
MEDCHALSIDDIPEI	
BELONGING TO : Mr./Ms./Mrs	Dr. N.R.K. Bio-Tech
Private Limited	
REP BY :	Dr. N.R.K. Bio-Tech Private Limited
LICENCE NO. :/511ee11	APPROVAL NO.
DATE : 17-04-2021	SHEET NO. : 7 / 4
Building Plan Details	
CONDITIONS:	
1. THE OWNER/BUILDER SHALL STRICTLY COMPLY WITH THE DIRECTIONS CONTAINED IN THE ORDER OF NATIONAL GREEN TRIBUNAL AS WELL AS THE MINISTRY OF ENVIRONMENT AND FORESTS (MOEF) GUIDELINES 2010 WHILE RAISING CONSTRUCTION.	
2. THE OWNER/BUILDER SHALL STRICTLY COVER THE BUILDING MATERIAL STOCK AT SITE EVERY BUILDING OR OWNER SHALL PUT TARPALIN ON SCAFFOLDING AROUND THE AREA OF CONSTRUCTION AND THE BUILDING .	
3. THE OWNER/BUILDER SHALL NO STOCK THE BUILDING MATERIAL ON THE ROAD MARGIN AND FOOTPATH CAUSING OBSTRUCTION TO FREE MOVEMENT OF PUBLIC AND VEHICLES, FAILING WHICH PERMISSION IS LIABLE TO BE SUSPENDED.	
4. ALL THE CONSTRUCTION MATERIAL AND DEBRIS SHALL BE CARRIED IN THE TRUCKS OR OTHER VEHICLES WHICH AREA FULLY COVERED AND PROTECTED , SO AS TO ENSURE THAT THE CONSTRUCTION DEBRIS OR THE CONSTRUCTION MATERIAL DOES NOT GET DISPERSED INTO THE AIR OR ATMOSPHERE OR AIR IN ANY FORM WHAT SO EVER.	
5. THE DUST EMISSIONS FROM THE CONSTRUCTION SITE SHOULD BE COMPLETELY CONTROLLED AND ALL PRECAUTIONS SHALL BE TAKEN IN THAT BEHALF.	
6. THE VEHICLES CARRYING CONSTRUCTION MATERIAL AND DERBIES OF ANY KIND SHALL BE CLEANED BEFORE IT IS PERMITTED TO PLY ON THE ROAD AFTER UNLOADING SUCH MATERIALS.	
7. EVERY WORKER ON THE CONSTRUCTION SITE AND INVOLVED IN LOADING UNLOADING AND CARRIAGE OF CONSTRUCTION MATERIAL AND CONSTRUCTION DEBRIS SHOULD BE PROVIDE WITH MASK HELMETS, SHOES TO PREVENT INHALATION OF DUST PARTICLES AND SAFETY.	
8. OWNENR AND BUILDER SHALL BE UNDER OBLIGATION TO PROVIDE ALL MEDICAL HELP, INVESTIGATION AND TREATMENT TO THE WORKERS INVOLVED IN THE CONSTRUCTION AND CARRY OF CONSTRUCTION MATERIAL AND DEBRIS RELATABLE TO DUST EMISSION.	
9. OWNENR AND BUILDER SHALL MAINTAIN MUSTER ROLE OF ALL THE EMPLOYEES / WORKERS AND MAKE NECESSARY INSURGENCE TILL THE WORK IS COMPLETED FAILING WHICH THE SANCTION ACCORDED WILL BE CANCELED WITHOUT FURTHER NOTICE.	
10. OWNENR AND BUILDER SHALL TRANSPORT THE CONSTRUCTION MATERIAL AND DEBRIS WASTE TO CONSTRUCTION SITE, DUMPING SITE OR ANY OTHER PLACE IN ACCORDANCE WITH RULES AND INTERNS OF THIS ORDER.	
11. OWNENR AND BUILDER SHALL TAKE APPROPRIATE MEASURES AND TO ENSURE THAT THE TERMS AND CONDITIONS OF THE ARGUER ORDER AND THESE ORDERS SHOULD STRICTLY BE COMPLIED WITH BY FIXING SPRINKLES CREATION OF GREEN AIR BARRIERS.	
12.OWNENR AND BUILDER SHALL MANDATORY USE WELT JET IN GRINDING AND STORE CUTTING,WIND BREAKING WALLS AROUND CONSTRUCTION SITE .	
13 THERE PLANTATION SHALL BE SHALL BE DONE ALONG THE PERIPHERY AND ALSO IN FRONT OF THE PREMISES AS PER A.P. WATER LAND AND TREES RULES 2002.	
14.TOT -LOT SHALL BE SHALL BE FENCED AND MAINTAINED AS GREENERY AT OWNERS COST BEFORE ISSUE OF OCCUPANCY CERTIFICATE SHIP OF GREENERY ON PERIPHERY OF THE SITE SHALL BE MAINTAINED AS PER SLUES	
15. IF GREENERY IS NOT MAINTAINED 10% ADDITIONAL PROPERTY TAX SHALL BE IMPROVED AS PENALTY EVERY YEAR TILL THE CONDITIONS FULFILLED .	
APPROVING AUTHORITY SEAL AND SIGNATURE	
 The permission is here by sanctioned as per submitted plans and conditions laid down in the proceeding No:- IIC/0225/2021 Conditions: 1. The sanctioned building permission is valid for six years, if the work is commenced within 18 months (1 year 6 months) from the date of issue. 2. This is only IALA permission for construction without prejudice to any body's civil right over the land. 3. The applicant shall give commencement notice before commencement of work in the proposed site and also apply for issue of occupancy certificate after completion of work and before occupation of said building.	
OWNER'S NAME AND SIGNATURE	
BUILDERS NAME AND SIGNATURE	
ARCHITECTS NAME AND SIGNATURE	
STRUCTURAL ENGINEER'S NAME AND SIGNATURE	

Project Title :PLAN SHOWING THE PROPOSED INDUSTRIAL BUILDING IN PLOT NO 11/P, SURVEY NO.230TO 243,SITUATED AT SHAPOORJI PALLONJI BIOTECH PARK,PHASE-I, TURKAPALLY VILLAGE, SHAMIRPET MANDAL,MEDCHAL-MALKAJGIRI DISTRICT, TELANGANA.



Project Title	
PLAN SHOWING THE PROPOSED	Industrial
PLOT NO.	
SURVEY NO.	230 TO 243 PLOT NO.11
SITUATED AT	Medchal-Malkajgiri
MEDCHALSIDDIPIET	
BELONGING TO : Mr./Ms./Mrs	Dr. N.R.K. Bio-Tech
Private Limited	
REP BY :	Dr. N.R.K. Bio-Tech Private Limited
LICENCE NO. : 011ee11	APPROVAL NO.
DATE : 17-04-2021	SHEET NO. : 2 / 4
Building Plan Details	
CONDITIONS:	
1. THE OWNER/BUILDER SHALL STRICTLY COMPLY WITH THE DIRECTIONS CONTAINED IN THE ORDER OF NATIONAL GREEN TRIBUNAL AS WELL AS THE MINISTRY OF ENVIRONMENT AND FORESTS (MOEF) GUIDELINES 2010 WHILE RAISING CONSTRUCTION.	
2. THE OWNER/BUILDER SHALL STRICTLY COVER THE BUILDING MATERIAL STOCK AT SITE EVERY BUILDING OR OWNER SHALL PUT TARPALIN ON SCAFFOLDING AROUND THE AREA OF CONSTRUCTION AND THE BUILDING .	
3. THE OWNER/BUILDER SHALL NO STOCK THE BUILDING MATERIAL ON THE ROAD MARGIN AND FOOTPATH CAUSING OBSTRUCTION TO FREE MOVEMENT OF PUBLIC AND VEHICLES, FAILING WHICH PERMISSION IS LIABLE TO BE SUSPENDED.	
4. ALL THE CONSTRUCTION MATERIAL AND DEBRIS SHALL BE CARRIED IN THE TRUCKS OR OTHER VEHICLES WHICH AREA FULLY COVERED AND PROTECTED , SO AS TO ENSURE THAT THE CONSTRUCTION DEBRIS OR THE CONSTRUCTION MATERIAL DOES NOT GET DISPERSED INTO THE AIR OR ATMOSPHERE OR AIR IN ANY FORM WHAT SO EVER.	
5. THE DUST EMISSIONS FROM THE CONSTRUCTION SITE SHOULD BE COMPLETELY CONTROLLED AND ALL PRECAUTIONS SHALL BE TAKEN IN THAT BEHALF.	
6. THE VEHICLES CARRYING CONSTRUCTION MATERIAL AND DERBIES OF ANY KIND SHALL BE CLEANED BEFORE IT IS PERMITTED TO PLY ON THE ROAD AFTER UNLOADING SUCH MATERIALS.	
7. EVERY WORKER ON THE CONSTRUCTION SITE AND INVOLVED IN LOADING UNLOADING AND CARRIAGE OF CONSTRUCTION MATERIAL AND CONSTRUCTION DEBRIS SHOULD BE PROVIDE WITH MASK HELMETS, SHOES TO PREVENT INHALATION OF DUST PARTICLES AND SAFETY.	
8. OWNER AND BUILDER SHALL BE UNDER OBLIGATION TO PROVIDE ALL MEDICAL HELP, INVESTIGATION AND TREATMENT TO THE WORKERS INVOLVED IN THE CONSTRUCTION AND CARRY OF CONSTRUCTION MATERIAL AND DEBRIS RELATABLE TO DUST EMISSION.	
9. OWNER AND BUILDER SHALL MAINTAIN MUSTER ROLE OF ALL THE EMPLOYEES / WORKERS AND MAKE NECESSARY INSURGENCE TILL THE WORK IS COMPLETED FAILING WHICH THE SANCTION ACCORDED WILL BE CANCELED WITHOUT FURTHER NOTICE.	
10. OWNER AND BUILDER SHALL TRANSPORT THE CONSTRUCTION MATERIAL AND DEBRIS WASTE TO CONSTRUCTION SITE, DUMPING SITE OR ANY OTHER PLACE IN ACCORDANCE WITH RULES AND INTERNS OF THIS ORDER.	
11. OWNER AND BUILDER SHALL TAKE APPROPRIATE MEASURES AND TO ENSURE THAT THE TERMS AND CONDITIONS OF THE ARGUER ORDER AND THESE ORDERS SHOULD STRICTLY BE COMPLIED WITH BY FIXING SPRINKLES CREATION OF GREEN AIR BARRIERS.	
12. OWNER AND BUILDER SHALL MANDATORY USE WELT JET IN GRINDING AND STORE CUTTING WIND BREAKING WALLS AROUND CONSTRUCTION SITE .	
13. THERE PLANTATION SHALL BE SHALL BE DONE ALONG THE PERIPHERY AND ALSO IN FRONT OF THE PREMISES AS PER A.P. WATER LAND AND TREES RULES 2002.	
14. TOT - LOT SHALL BE SHALL BE FENCED AND MAINTAINED AS GREENERY AT OWNERS COST BEFORE ISSUE OF OCCUPANCY CERTIFICATE SHIP OF GREENERY ON PERIPHERY OF THE SITE SHALL BE MAINTAINED AS PER SLUES	
15. IF GREENERY IS NOT MAINTAINED 10% ADDITIONAL PROPERTY TAX SHALL BE IMPROVED AS PENALTY EVERY YEAR TILL THE CONDITIONS FULFILLED .	
APPROVING AUTHORITY SEAL AND SIGNATURE	
	
The permission is here by sanctioned as per submitted plans and conditions laid down in the proceeding No:- IIC/0225/2021	
Conditions:	
1. The sanctioned building permission is valid for six years, if the work is commenced within 18 months (1 year 6 months) from the date of issue.	
2. This is only IALA permission for construction without prejudice to any body's civil right over the land.	
3. The applicant shall give commencement notice before commencement of work in the proposed site and also apply for issue of occupancy certificate after completion of work and before occupation of said building.	
OWNERS NAME AND SIGNATURE	
BUILDERS NAME AND SIGNATURE	
ARCHITECTS NAME AND SIGNATURE	
STRUCTURAL ENGINEER'S NAME AND SIGNATURE	