




FRONT ELEVATION

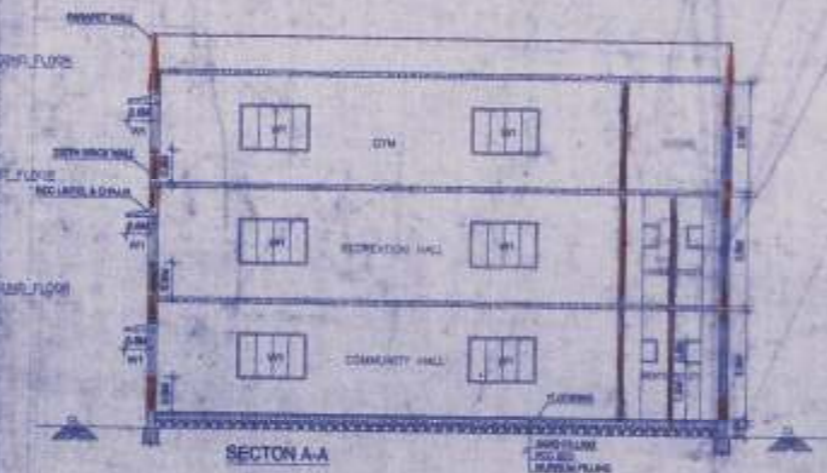


SECTION A-A

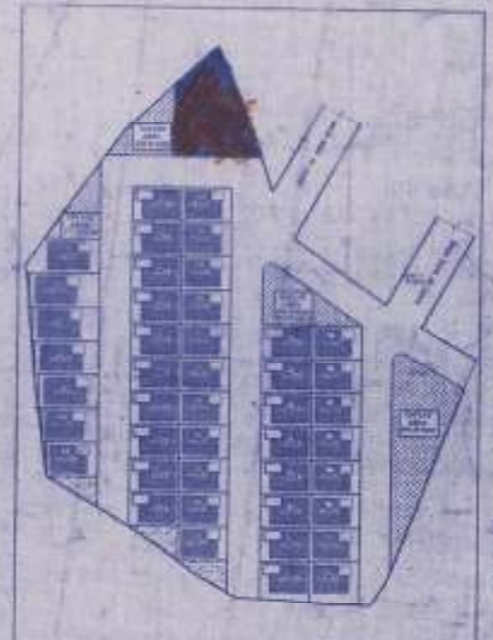


KEYPLAN (NOT TO SCALE)

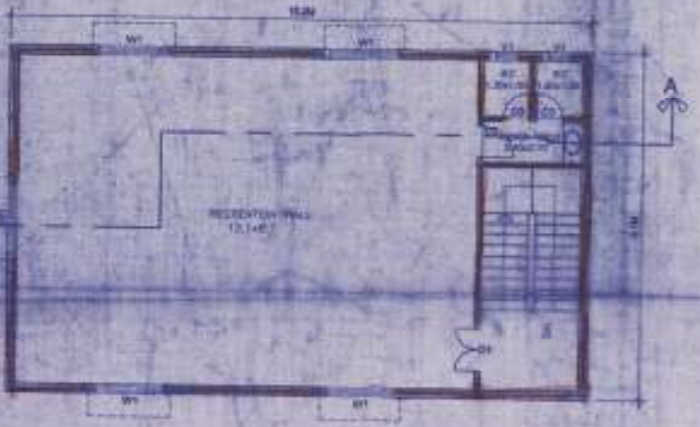


FIRST FLOOR PLAN

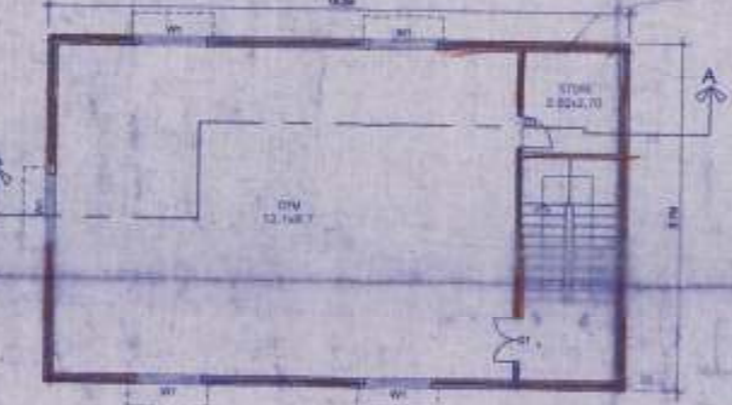

SECOND FLOOR PLAN

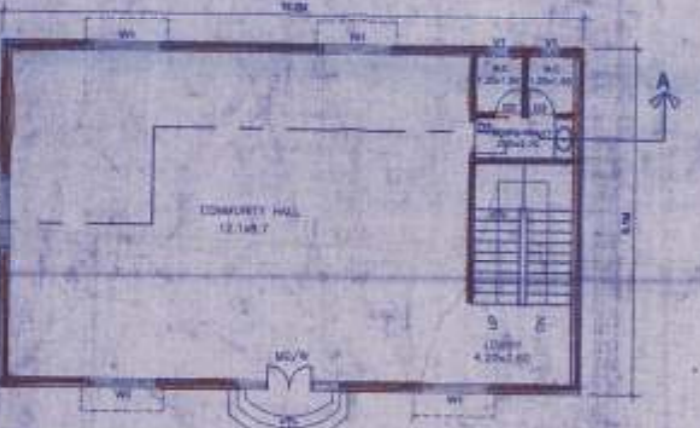

GROUND FLOOR PLAN

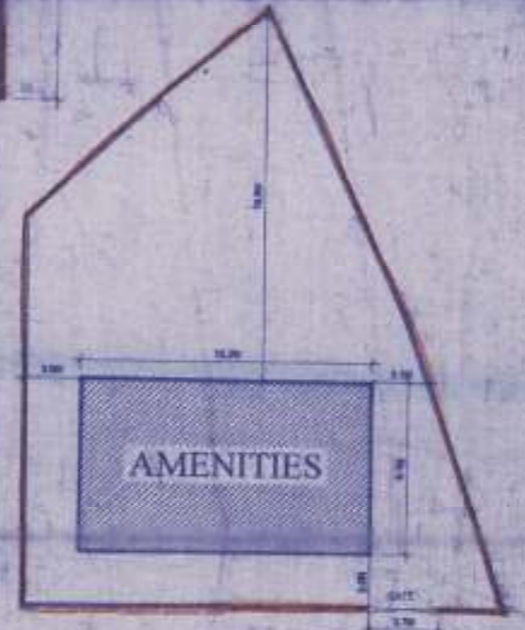

SITE PLAN (SCALE 1:200)

PLAN SHOWING THE PROPOSED GATED COMMUNITY / GROUPHOUSING LAYOUT IN SY. NO.74 & 75 OF CHERLAPALLY VILLAGE, GHMC KAPRA CIRCLE, GHATKESARIMANDAL, R.R. DIST.

DEVELOPERS :  
M/S MEHTA & MOOI HOMES, REPRESENTED BY ITS  
MANAGING PARTNER  
SRI. SCHAM MOOI S/O SRI. SATISH MOOI

SPECIFICATIONS	
FOUNDATION, FOOTINGS	CR1 @ 100mm CGC
COLUMNS & BEAMS	CR1 @ 100mm CGC
ROOF SLAB	RCC M20 GRADE
SUPER STRUCTURE	BRICK WALL IN CM 1:8
PLASTERING	CERAMIC TILES
FINISHING	PLASTERING WITH CM
DOORS	TEAK WOOD
WINDOWS	TEAK WOOD

REFERENCE	NORTH
PROPOSED	
EXISTING	
DISMANTLING	

SCHEDULE OPENINGS	
<b>DOORS</b>	<b>WINDOWS</b>
RD — 0.00x2.40	W1 — 1.80x1.20
MD / W — 2.70x2.10	W2 — 1.20x1.20
D1 — 1.20x3.10	FW2 — 1.20x1.20
D2 — 0.90x2.10	
D3 — 0.75x2.10	
SD3 — 0.75x2.10	
<b>VENTILATOR</b>	
V1 — 0.40x0.80	

AREA STATEMENT	
GROUND FLOOR AREA	136.32 SQM
FIRST FLOOR AREA	136.32 SQM
SECOND FLOOR AREA	136.32 SQM
<b>TOTAL AREA</b>	<b>414.96 SQM</b>

NOTE: ALL DIMENSIONS ARE IN METER  
ALL AREAS ARE IN SQM

OWNERS SIGNATURE

SRI. SCHAM MOOI  
Managing Partner :

ARCHITECT SIGNATURE

SCALE: 1:100      SHEET NO