

Construction division.
Advice for giving credit to contractors/suppliers.

Sl. No. - site bills register		161		Date - site bills Register		9/11/23	
Company Name:		D.N.R. Projects Pvt. Ltd.		Site:		Newtopolis	
Name of Contractor		Taraidhan Prasad					
Nature of work		Laying of garden stone at - tot lot area					
Work done		From Date		To Date		8.11.23.	
		04.11.23					
Sl. No.	Villa/Flat/block no.	Qty.	Rate	Units	Amount	Contractors bill no	
1.	Laying of garden	1692	11.5	SFT	19,458/-		
2.	stone at - tot lot						
3.	area						
4.							
5.							
6.							
7.							
8.							
9.							
10.							
11.	Total:				19,458/-		
Bill required		<input type="checkbox"/> YES <input type="checkbox"/> NO.		GST bill required		<input type="checkbox"/> YES <input type="checkbox"/> NO.	
Measurement & estimate sheet:		<input type="checkbox"/> Required <input type="checkbox"/> Not required		Measurement & estimate sheet:		<input type="checkbox"/> Enclosed <input type="checkbox"/> Not enclosed	
PO/WO no.				PO/WO date:			
Remarks : none completed, attached - the site showing his part of none done clearly hatched							
APPROVED BY							
Approved by Project Manager		Approved by Design Team		Approved by M.D.			
Date: 09/11/23		Date:		Date:			
Sign: RAM KISHAN PROJECT MANAGER		Sign:		Sign:			

Notes - 1. This advice must be sent within 7 days of completing work. 2. This form can be used for certifying labour bills, bills for hire charges, earth work, turnkey civil contractors. 3. Wherever not applicable - fill NA. 4. Estimate and measurement sheets are not required for turnkey jobs where guideline rates are clearly given.

Estimate Sheet

Company Name:

Project Name:

Work Description:

Contractor Name:

Prepared By:

Date:

Dr NRK Biotech pvt ltd

Nextopolis

Laying of tandoor stone at
tot lot area

Janardhan prasad

S.Shrayya

09.11.2023

Approved By: N Ramkishan

Sign



S.No.	Item Head	Item Description	Quantity	Units	Rate	Percentage	Total amount
1	Laying of tandoor stone	Tot lot area ✓	1692.00	Sft	11.5 ✓		19,458.00

Inwards:-


Nineteen thousand four hundred and fifty eight only.

Measurement Sheet

Company Name: Dr NRK Biotech pvt ltd
 Project Name: Nextopolis
 Work Description: Laying of tandoor stone at tot lol area
 Contractor Name: Janardhan prasad
 Prepared By: S.Shravya
 Date: 09.11.2023

Approved By: N Ramkishan
 Sign: 


S.No.	Item Head	Item Description	A			B			C			D			E=AxBxCxD	Total Quantity	Units
			Length	Breadth	Height	No's	Height	No's	Total Quantity	Units							
1	Laying of tandoor stone	Horizontal	64.00	4.50	1.00	3.00	864.00	864.00	Sft								
		Vertical	62.00	4.50	1.00	2.00	558.00	558.00	Sft								
		Middle	22.00	4.50	1.00	2.00	198.00	198.00	Sft								
			16.00	4.50	1.00	1.00	72.00	72.00	Sft								
							1692.00	1692.00									

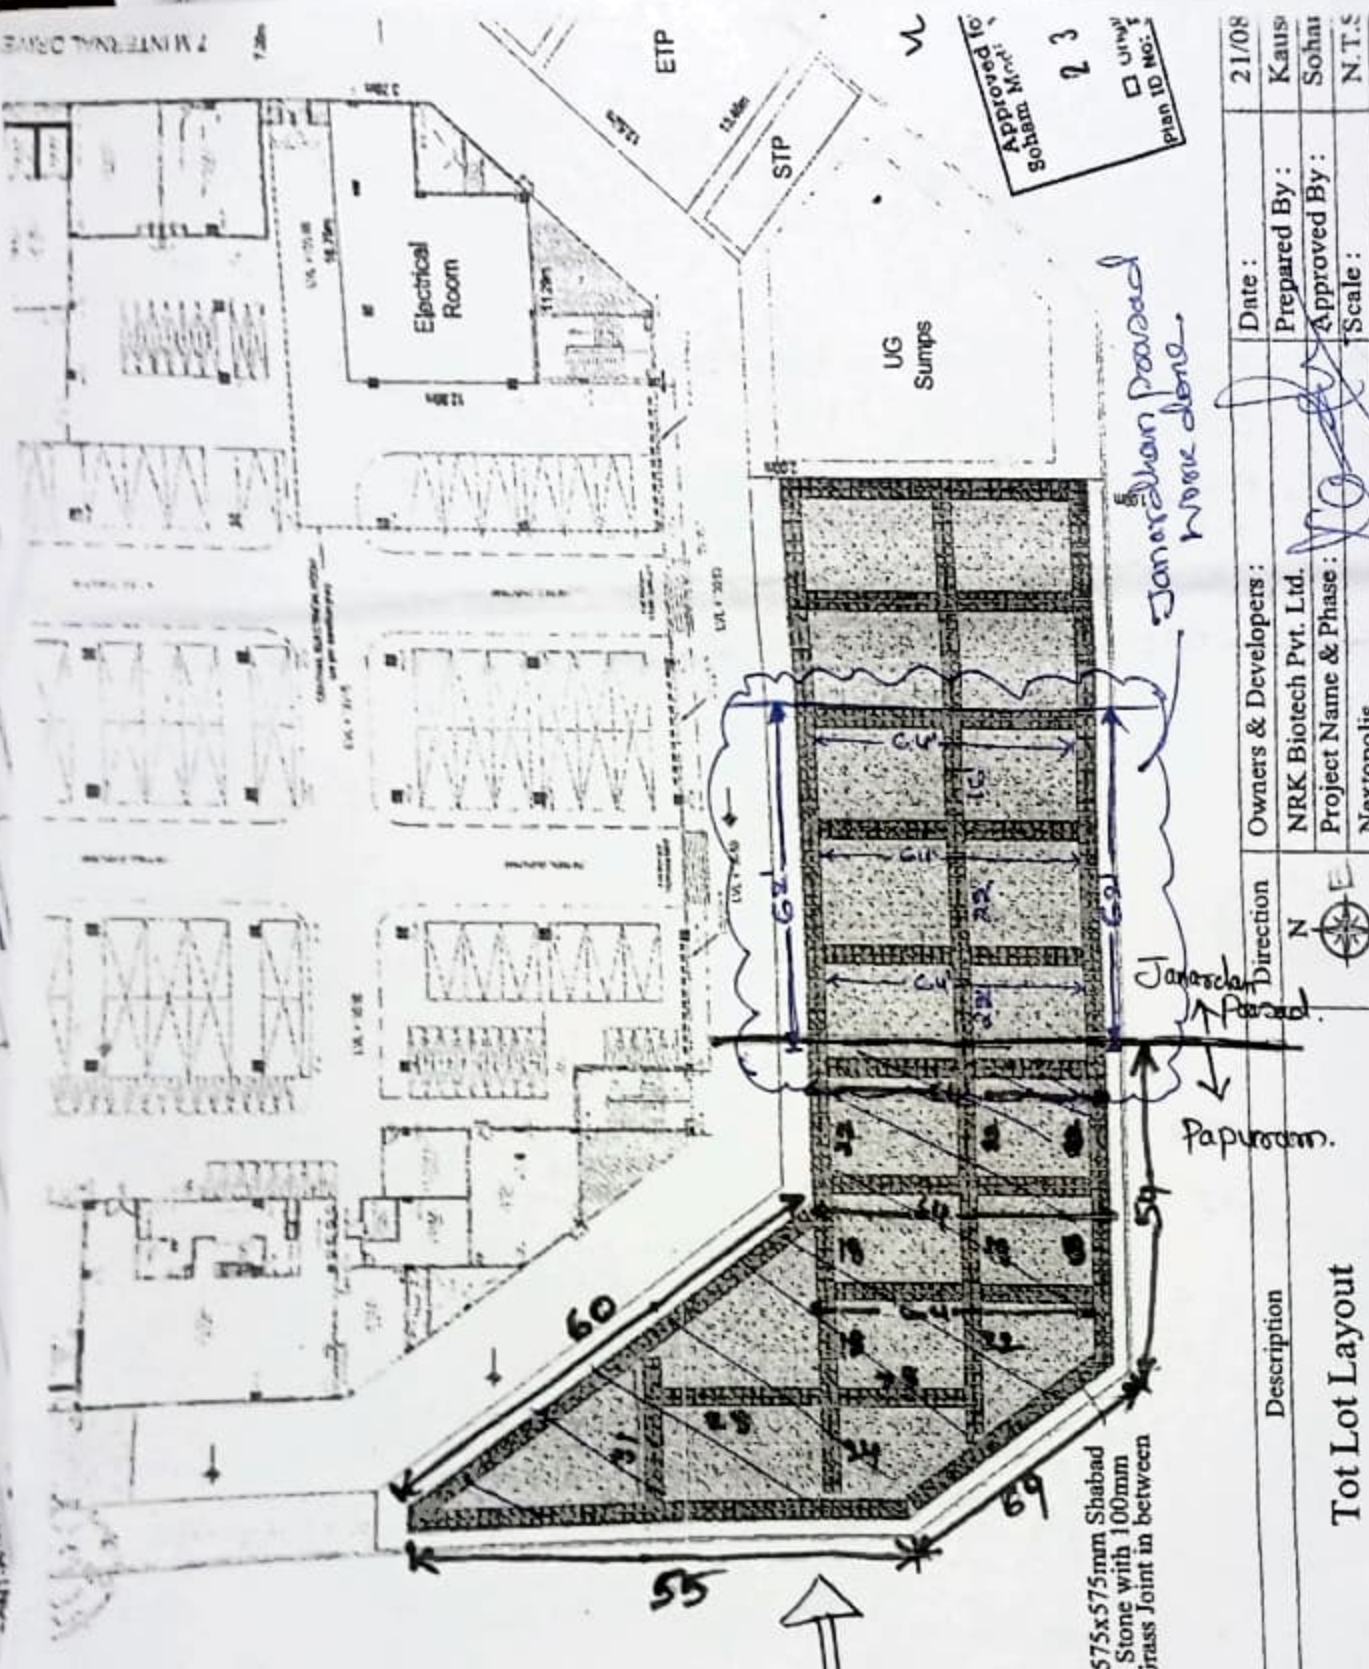

Approved to
Soham Mohapatra
23
UHPY
plan ID No. 1


Date :	21/08
Prepared By :	Kaus
Approved By :	Sohan
Scale :	N.T.S.

Owners & Developers :	NRK Biotech Pvt. Ltd.
Project Name & Phase :	Nextopolis

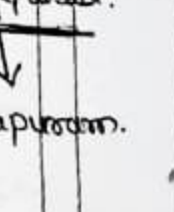

Description
Tot Lot Layout

INDEX:
Highlighted with Green & Tandoor Rough Stone laid by 'Papuram'.

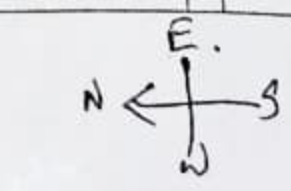

Janardan paved work done.

Janardan Paved.

Papuram.

575x575mm Shabad Stone with 100mm Grass Joint in between