

Construction division.
Advice for giving credit to contractors/suppliers.

Sl. No. - site bills register	187	Date - site bills Register	17/01/24
Company Name:	DI.NRE Piptech Pvt LTD	Site:	Nextopolis
Name of Contractor	Jagadhan Prasad.		
Nature of work	Laying of - border stone of lot bl area (Extension)		
Work done	From Date	To Date	

Sl. No.	Villa/Flat/block no.	Qty.	Rate	Units	Amount	Contractors bill no
1.	Laying of - border stone of lot	490.50	11.5	SFT	5640.00	
2.	lot area					
3.						
4.						
5.						
6.						
7.						
8.						
9.						
10.						
11.	Total:				5640.00	

Rs 5640.00

Bill required	<input type="checkbox"/> YES <input type="checkbox"/> NO.	GST bill required	<input type="checkbox"/> YES <input type="checkbox"/> NO.
Measurement & estimate sheet:	<input type="checkbox"/> Required <input type="checkbox"/> Not required	Measurement & estimate sheet:	<input type="checkbox"/> Enclosed <input type="checkbox"/> Not enclosed
PO/WO no.		PO/WO date:	

Remarks : *work completed.*

Approved by Project Manager	Approved by Design Team	Approved by M.D.
Date:	Date:	Date:
Sign:	Sign:	Sign:

Notes: 1. This advice must be sent within 7 days of completing work. 2. This form can be used for certifying labour bills, bills for hire charges, earth work, turnkey civil contractors. 3. Wherever not applicable - fill NA. 4. Estimate and measurement sheets are not required for turnkey jobs where guideline rates are clearly given.

RAM KISHAN
PROJECT MANAGER

Estimate Sheet

Company Name: Dr NRK Biotech pvt ltd
 Project Name: Nextopolis
 Work Description: Laying of tandoor stone at tot lot area for extension
 Contractor Name: Janardhan prasad
 Prepared By: S Shrayya
 Date: 17.01.2024

Approved By: N Ramkishan
 Sign: 

S.No.	Item Head	Item Description	Quantity	Units	Rate	Percentage	Total amount
1	Laying of tandoor stone	Laying of tandoor stone at tot lot area for extension	490.50	Sft	11.5		5,640.75
							<u>Bay 5640.75</u> ✓

Inwards:- Five thousand six hundred and forty only.

Measurement Sheet


Company Name: Dr NRK Biotech pvt ltd
 Project Name: Nextopolis
 Work Description: Laying of tantoor stone at tot lot area for extension
 Contractor Name: Janardhan prasad
 Prepared By: S. Shrayya
 Date: 17.01.2024

Approved By: N Ramkishan
 Sign: 

S.No.	Item Head	Item Description	A Length	B Breadth	C Height	D No's	E=AxBxCxD Total Quantity	Units
1	Laying of tandoor stone	Laying of tantoor stone at tot lot area for extension.	15.00	4.50	1.00	3.00	202.50	Sft
		(a)	64.00	4.50	1.00	1.00	288.00	Sft
		(b)					490.50	Sft

Mr. Javandhan
Rao

17/1/24

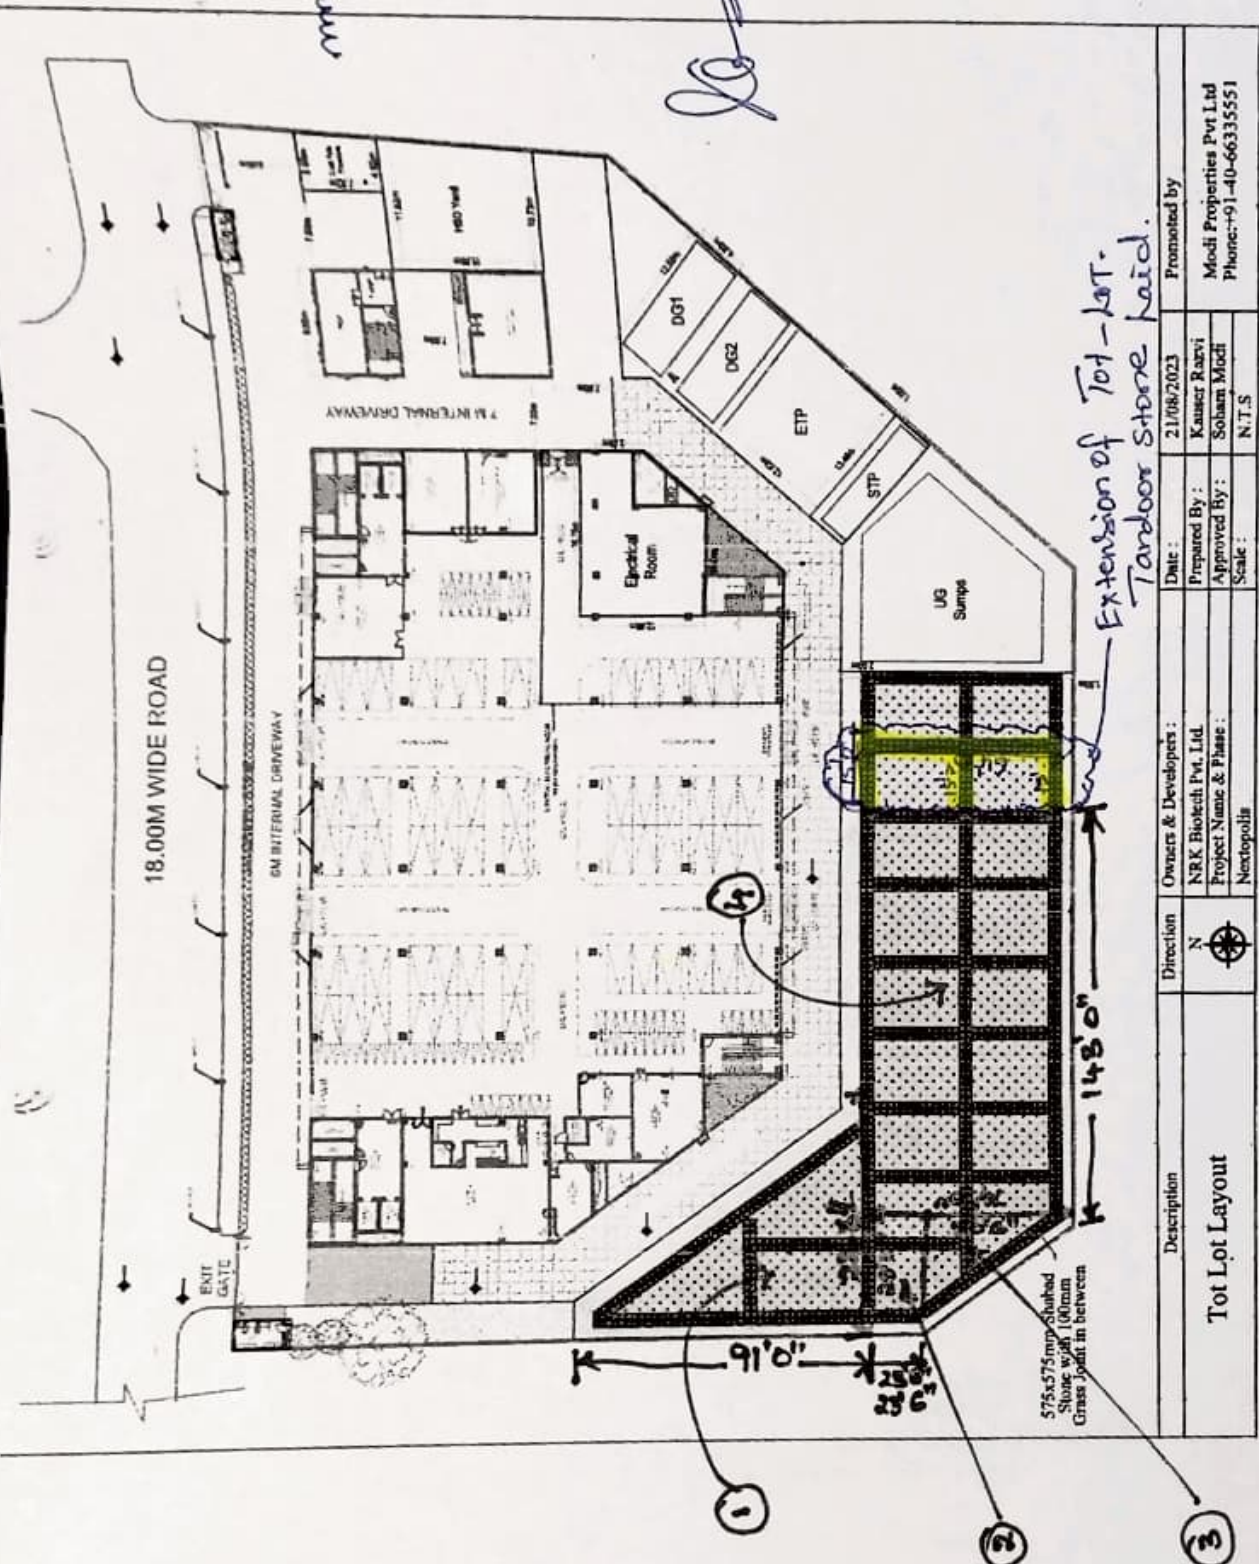

Extension of Tot-Lot.
Tandoo Store laid.

575x575mm Shalhad
Shore with 100mm
Grass Joint in between

Description		Owners & Developers :		Date :		Promoted by	
Tot Lot Layout		NRK Biotech Pvt. Ltd.		21/08/2023		Kausar Raavi	
		Project Name & Phase : Nextopolis		Prepared By : Sobhan Modi		Modi Properties Pvt Ltd	
		Direction : N		Approved By :		Phone: +91-40-66335551	
		Scale :		N.T.S			