


SCHEMATIC PLAN FOR CURING OF SLAB -DESIGN OF BUNDS

PONDING AREA MUST BE LESS THAN 100 SFT

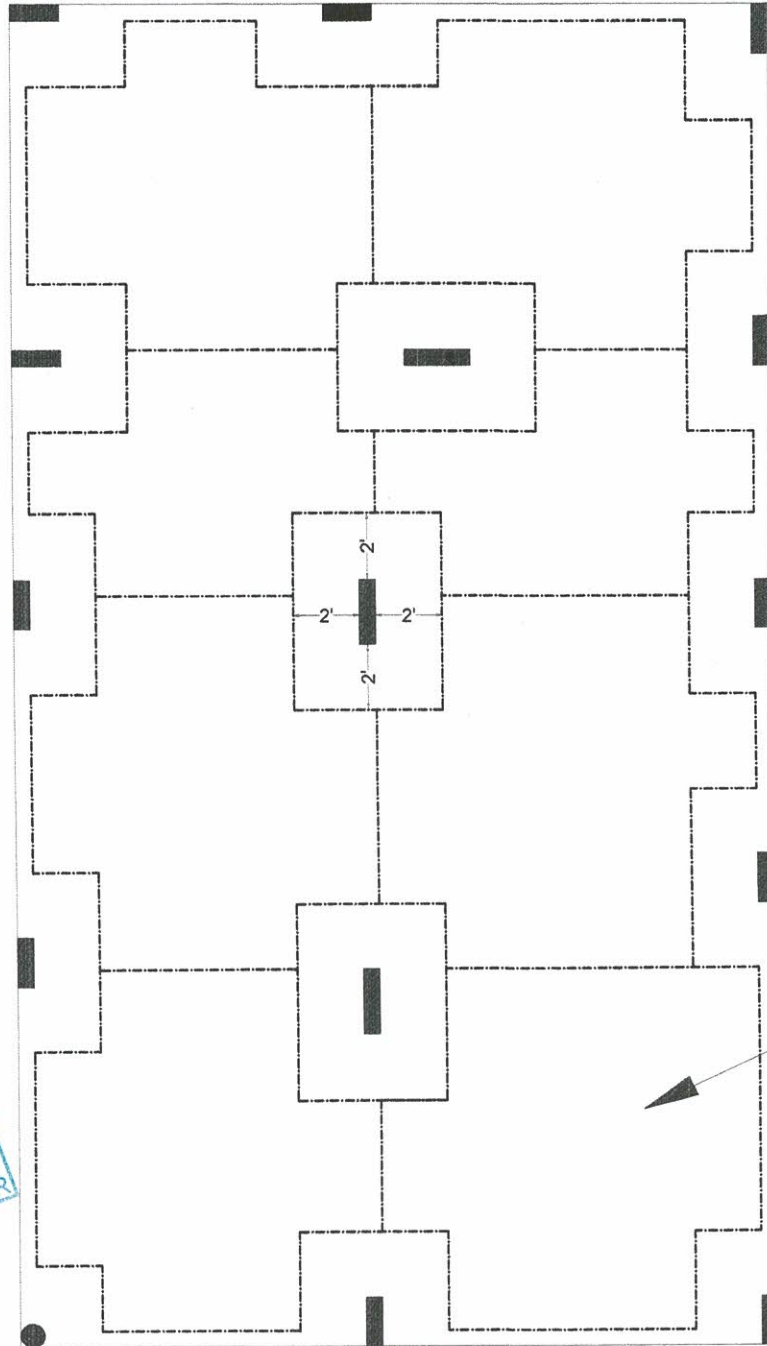


APPROVED BY
03 DEC 2021
SOHAM MODI
MANAGING DIRECTOR

Less than 100 Sft

NOTE: CURING FOR 21 DAYS IS MANDATORY


----- Bunds for ponding / Curing

APPROVED BY
03 DEC 2021
SOHAM MODI
MANAGING DIRECTOR

Description	Direction	Owners & Developers :	Date :	02-12-2021	Promoted by
SCHEMATIC PLAN FOR SLAB CURING	N 	Modi Properties Pvt. Ltd.	Prepared By:	Nagalaxmi	Modi Properties Pvt. Ltd.
		Project Name & Phase :	Approved By:	Soham modi	Phone:+91-40-6633551
		NA	Scale:	NTS	

SCHMATIC PLAN FOR CURING OF SLAB -DESIGN OF BUNDS


PONDING AREA MUST BE LESS THAN 100 SFT

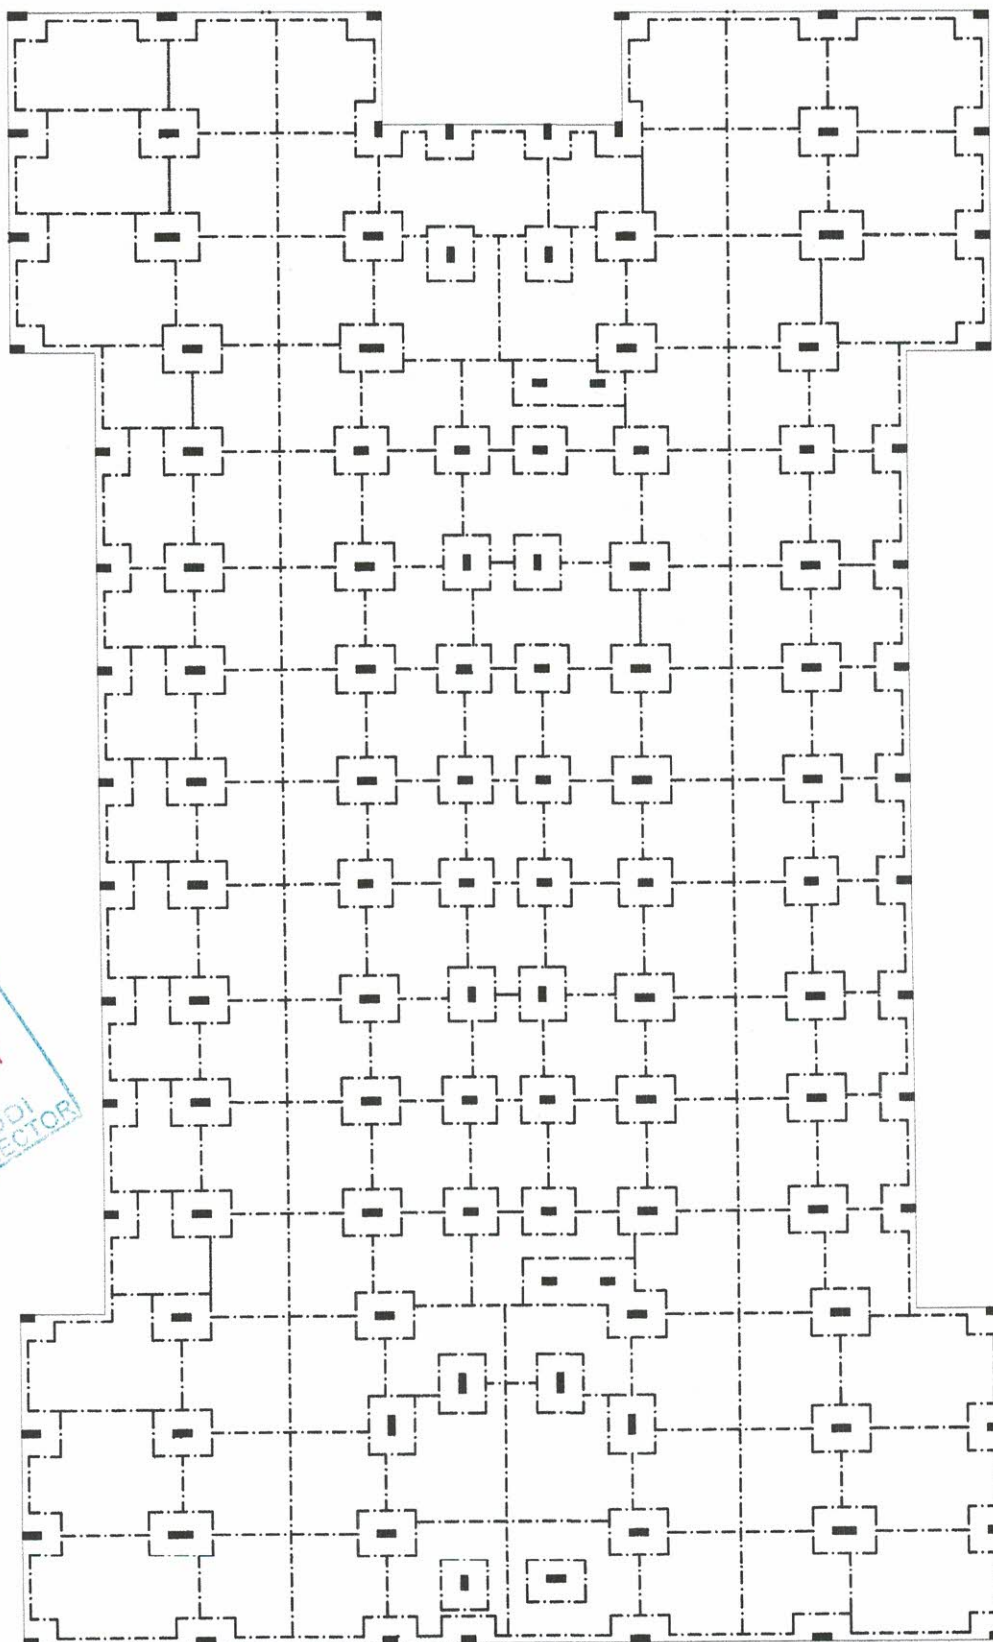

APPROVED BY
 03 DEC 2021
 SOHAM MODI
 MANAGING DIRECTOR

NOTE: CURING FOR 21 DAYS IS MANDATORY

----- Bunds for ponding / Curing

Description	Direction	Owners & Developers :	Date :	02-12-2021	Promoted by
SCHEMATIC PLAN FOR SLAB CURING	N 	Modi Properties Pvt. Ltd.	Prepared By:	Nagalaxmi	Modi Properties Pvt. Ltd.
		Project Name & Phase :	Approved By:	Soham modi	Phone:+91-40-66335551
		NA	Scale:	NTS	