


KEY PLAN

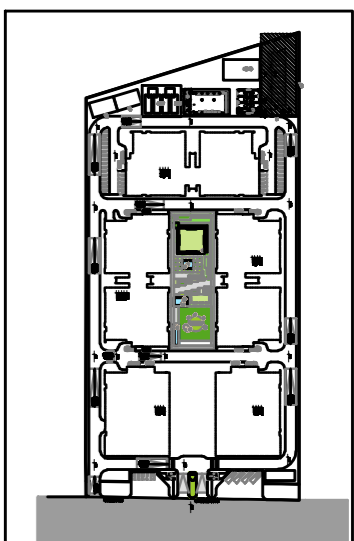

GENERAL NOTES:
 1. ALL DIMENSIONS ON THIS DRAWING ARE IN MILLIMETERS.
 2. ALL DIMENSIONS ARE TO FACE UNLESS SPECIFIED OTHERWISE.
 3. ALL DIMENSIONS SHALL BE CHECKED AND VERIFIED BY THE CONTRACTOR PRIOR TO COMMENCEMENT OF WORK.

CLIENT :

GV RESEARCH CENTERS PVT LTD,
 Plot No.3, GVA/230 to 243
 Tutejga, Sarinje

TECHNICAL ADVISOR
 PRIME CONSULTANT



Koncepto Technical Advisory Services
 2nd Floor, BHS Towers, 9/1A, JP Avenue,
 Electronic City Phase 1, Bangalore - 560109
 T: +91-80-01820078
 F: +91-80-01820085
 Email: info@koncepto.com
 www.koncepto.com
 | North America | Singapore | China |

ARCHITECT

m a r c h i t e c t s pvt.ltd.
 Jaipur - Bangalore - Hyderabad
 Plot No. -1, greenwood, Lal Kothi Sangan,
 of Sakher Nagar, Jaipur-32001
 Tel: 91 141 4226005,
 email - info@mararchitects.in web-www.mararchitects.in

STRUCTURAL CONSULTANT

DiXcon Consulting Engineers
 #7, GF, Rohini Enclave, 14th main, 1st cross,
 Ultrashall Main Road, Bangalore-51.
 Ph:26385244

MEP CONSULTANT

SYS.N Consultants Private Limited
 #1441/A/40 38th E Cross Road,
 4th T Block, Jayanagar,
 Bangalore 560041
 PH.NO:- 08022453204, /8964433406 Email: info@sysnconsultants.com

REV#	DATE	DESCRIPTION
R1	20-02-2018	LEVELS REVIEWED AS PER ARCH DRAWING
REV#	DATE	DESCRIPTION

PROJECT: GV/RC


DRAWING TITLE: ABOVE TERRACE SLAB DETAILING LAYOUT,
 TERRACE AND ABOVE TERRACE SLAB DETAILS
 BUILDING - 800 NUCLEUS MODULES
 PROJ. NO: 081 DATE: 04.02.2018

DRAWING NO: K39-GV/RC-SB-SD-003-FRM-01

SD03 SCALE SHEET NO 01 OF 01

DRAWN DESIGNED APPROVED BY
 YODH GRESH R PATIL S.KRISHNAIAH

TERRACE SLAB DETAIL

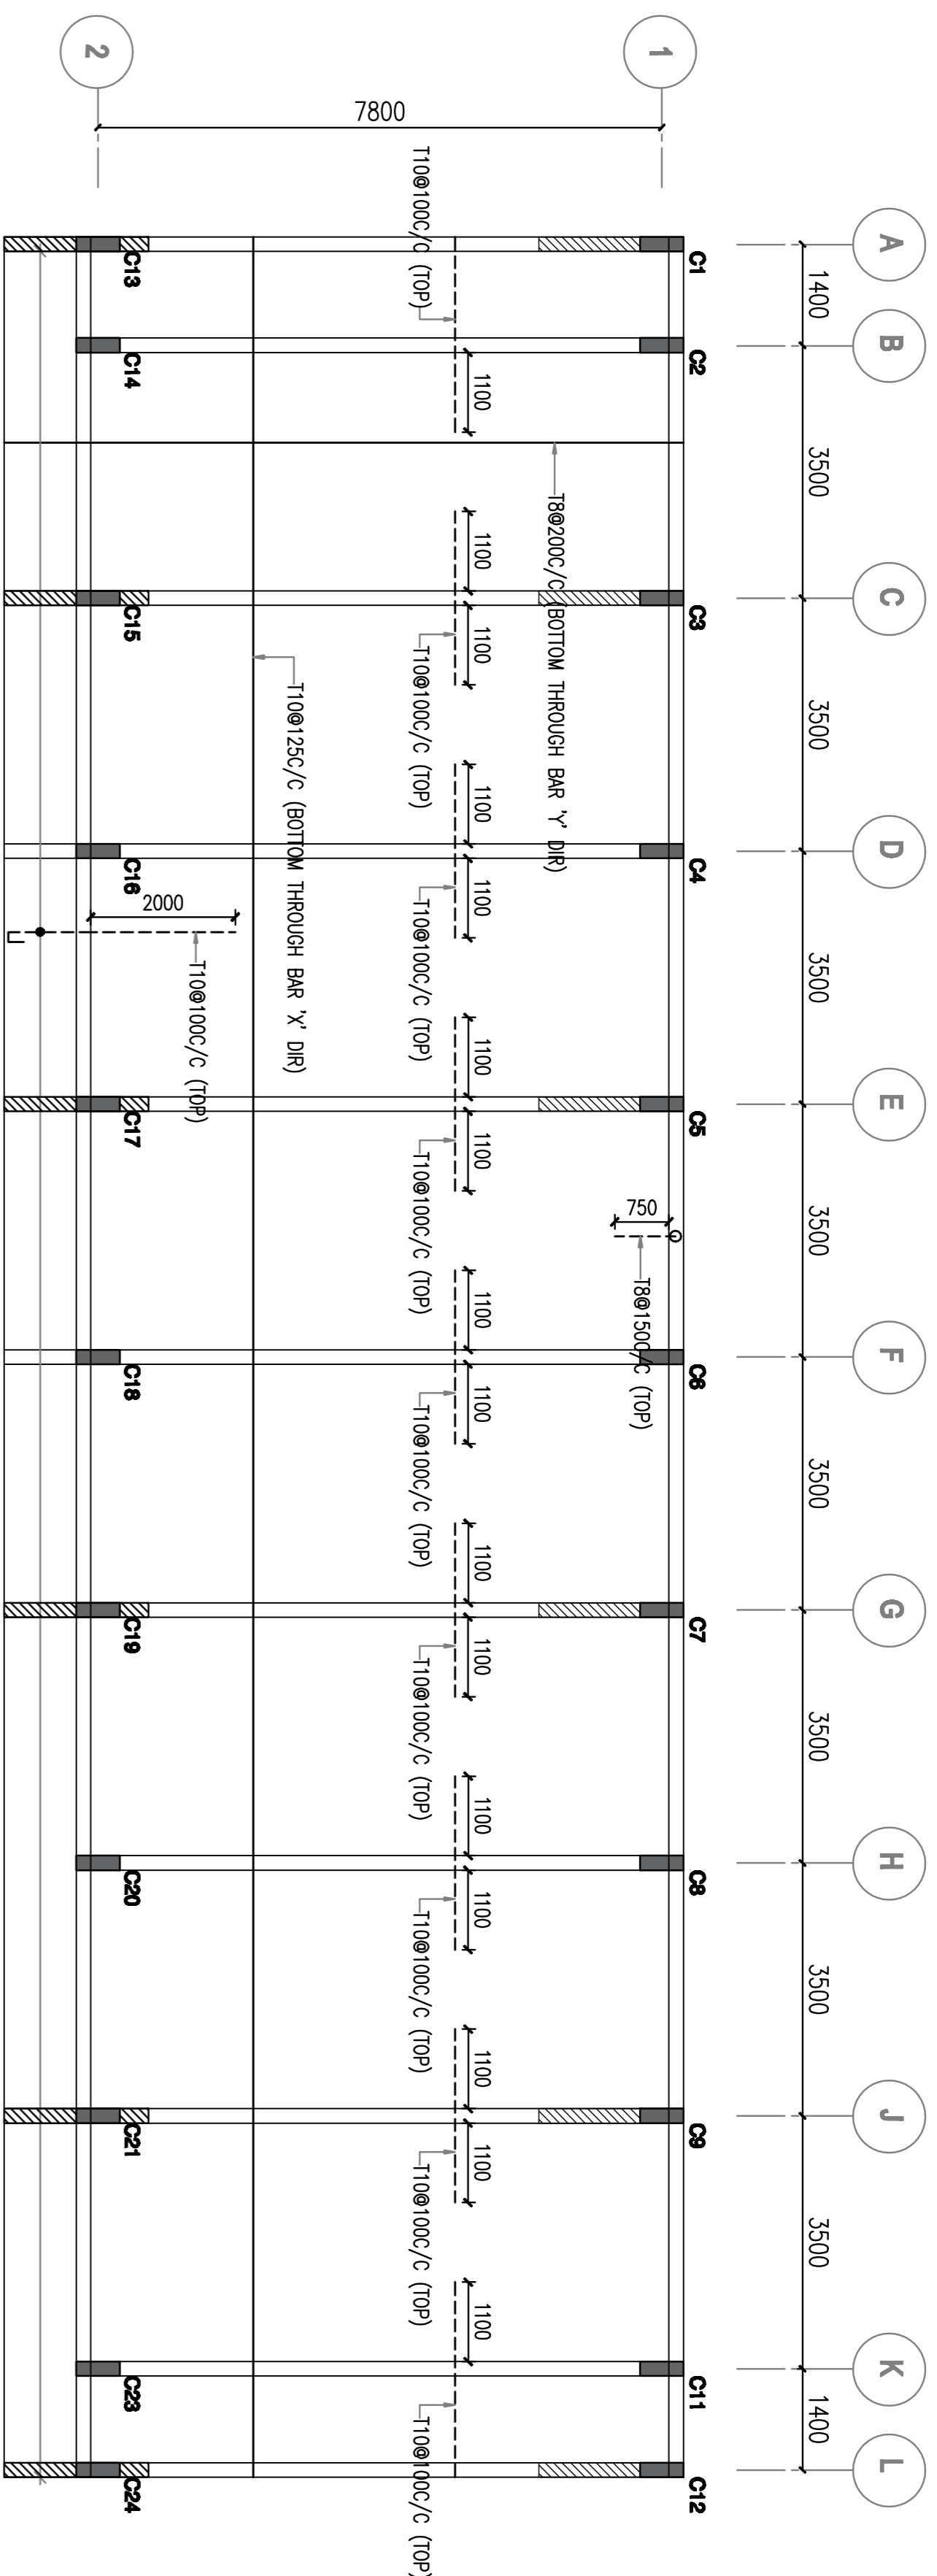

ABOVE TERRACE FRAMING LAYOUT

