



**SIDE VIEW**

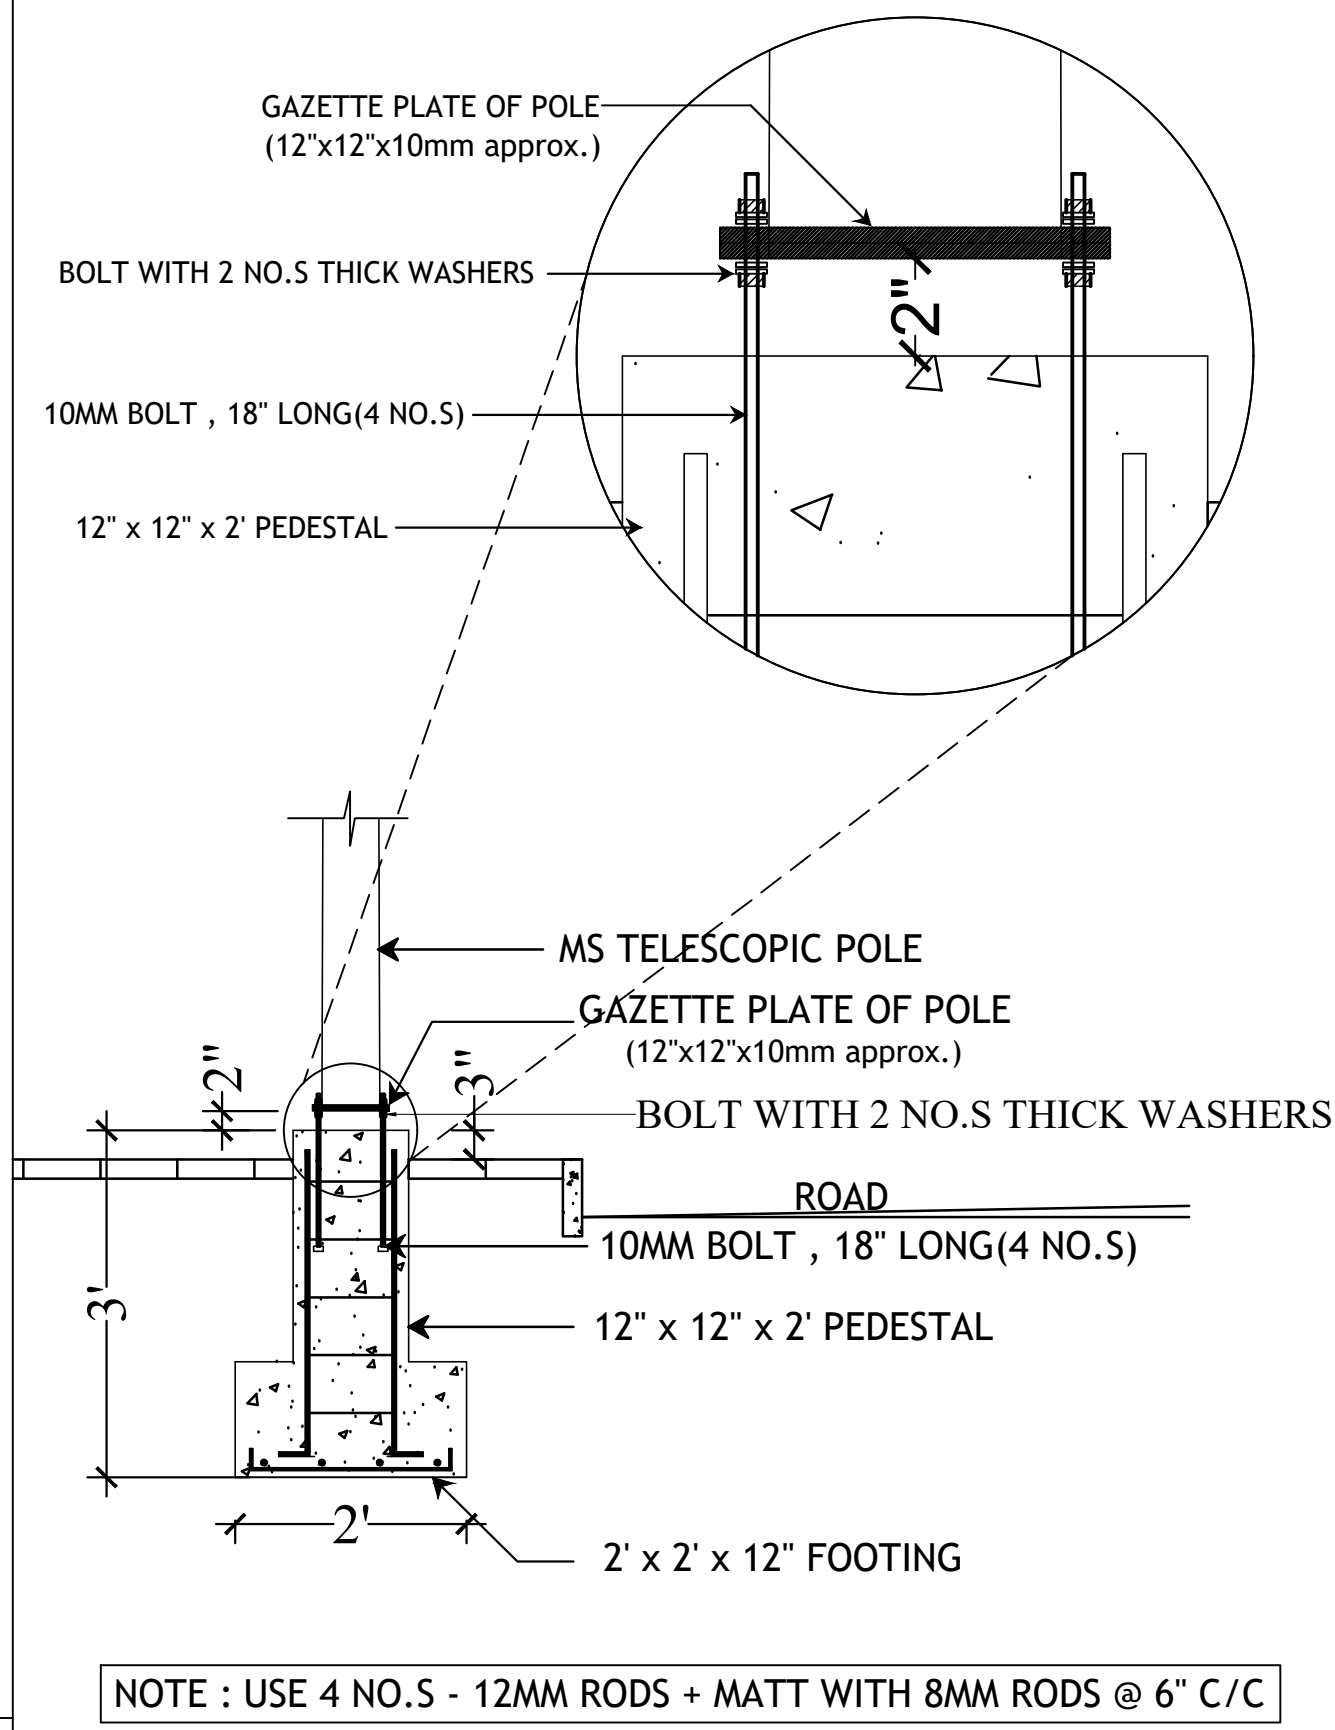

**FOOTING DETAILS**

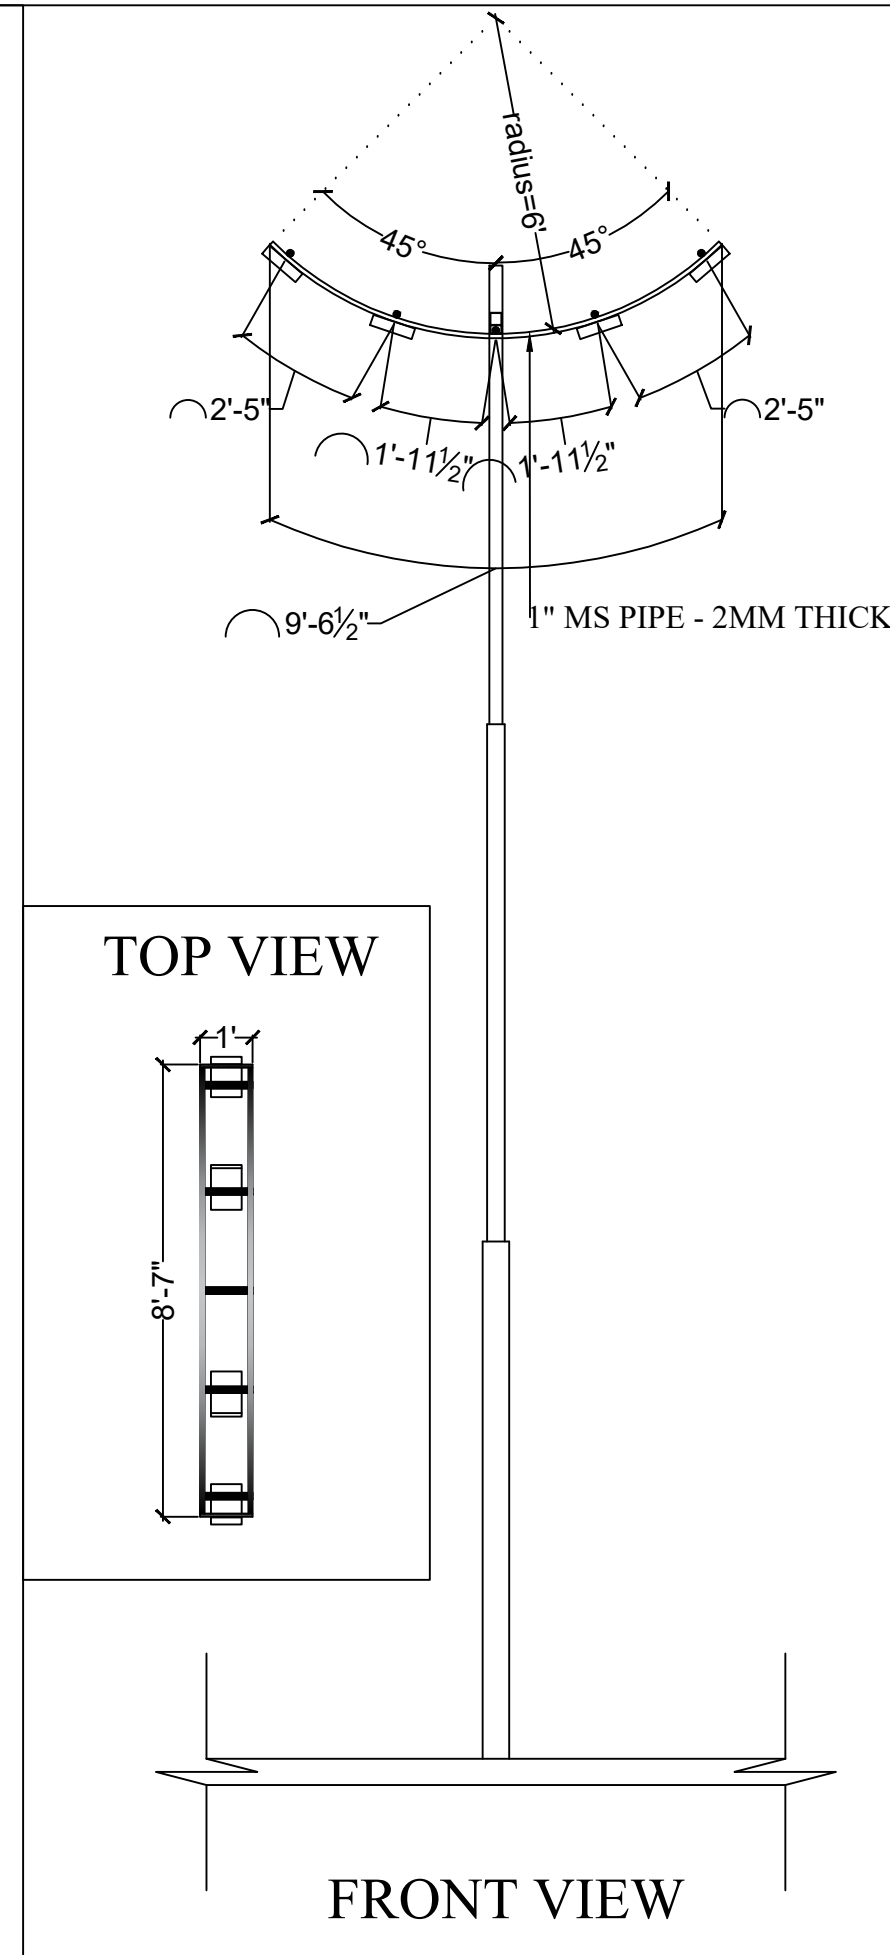

**FRONT VIEW**

<b>STREET LIGHT DESIGN</b>	Description	Direction	Owners & Developers :	Date :	25/04/2018	Promoted by
			Modi Properties Pvt. Ltd.	Prepared by :	Madhav	Modi Properties Pvt. Ltd.
			Project Name & Phase :	Approved by :	Soham Modi	Phone:+91-40-66335551
				Scale :	N.T.S	