


GROUND FLOOR PLAN

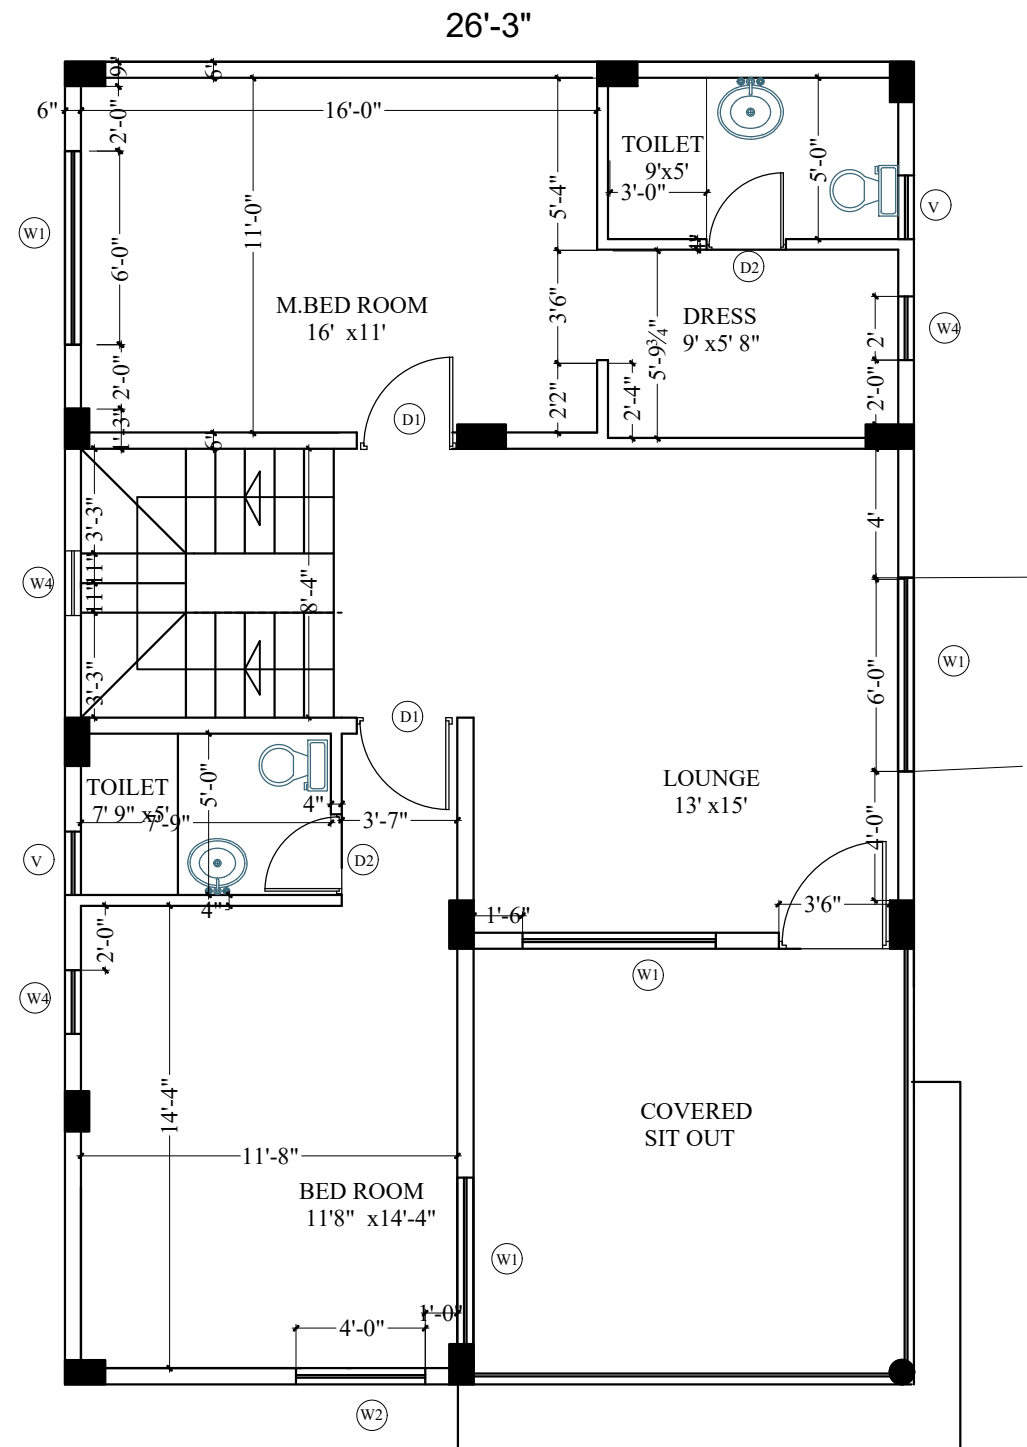

FIRST FLOOR PLAN

COLUMN SIZES	
TYPE	SIZE
C1	9" X 18"
C2	9" X 15"
C3	9" DIA

TYPE	QUANTITY	DIMENSIONS
D1		3' X 7'
D2		2'6" X 7'
MD		3'6" X 7'
W1		6' X 4'
W2		3' X 4'
W3		4' X 4'
W4		2' X 4'
V		2' X 2'

FRONT ELEVATION WINDOWS- REFER WORKING ELEVATION

Description	Direction	Owners & Developers :	Date :	Architects	Promoted by
TYPE - A1 (3 BHK) WORKING DRAWING		Modi Properties & Investment Pvt Ltd.	31.05.17	 Architectural Associates 8-1-383, R.P. Road, Secunderabad-3 subashanandsagar@hotmail.com	Modi Properties & Investments Pvt. Ltd. Phone:+91-40-66335551
		Project Name & Phase :	14.08.17		
			Scale :	N.T.S	