


FIRST FLOOR SLAB

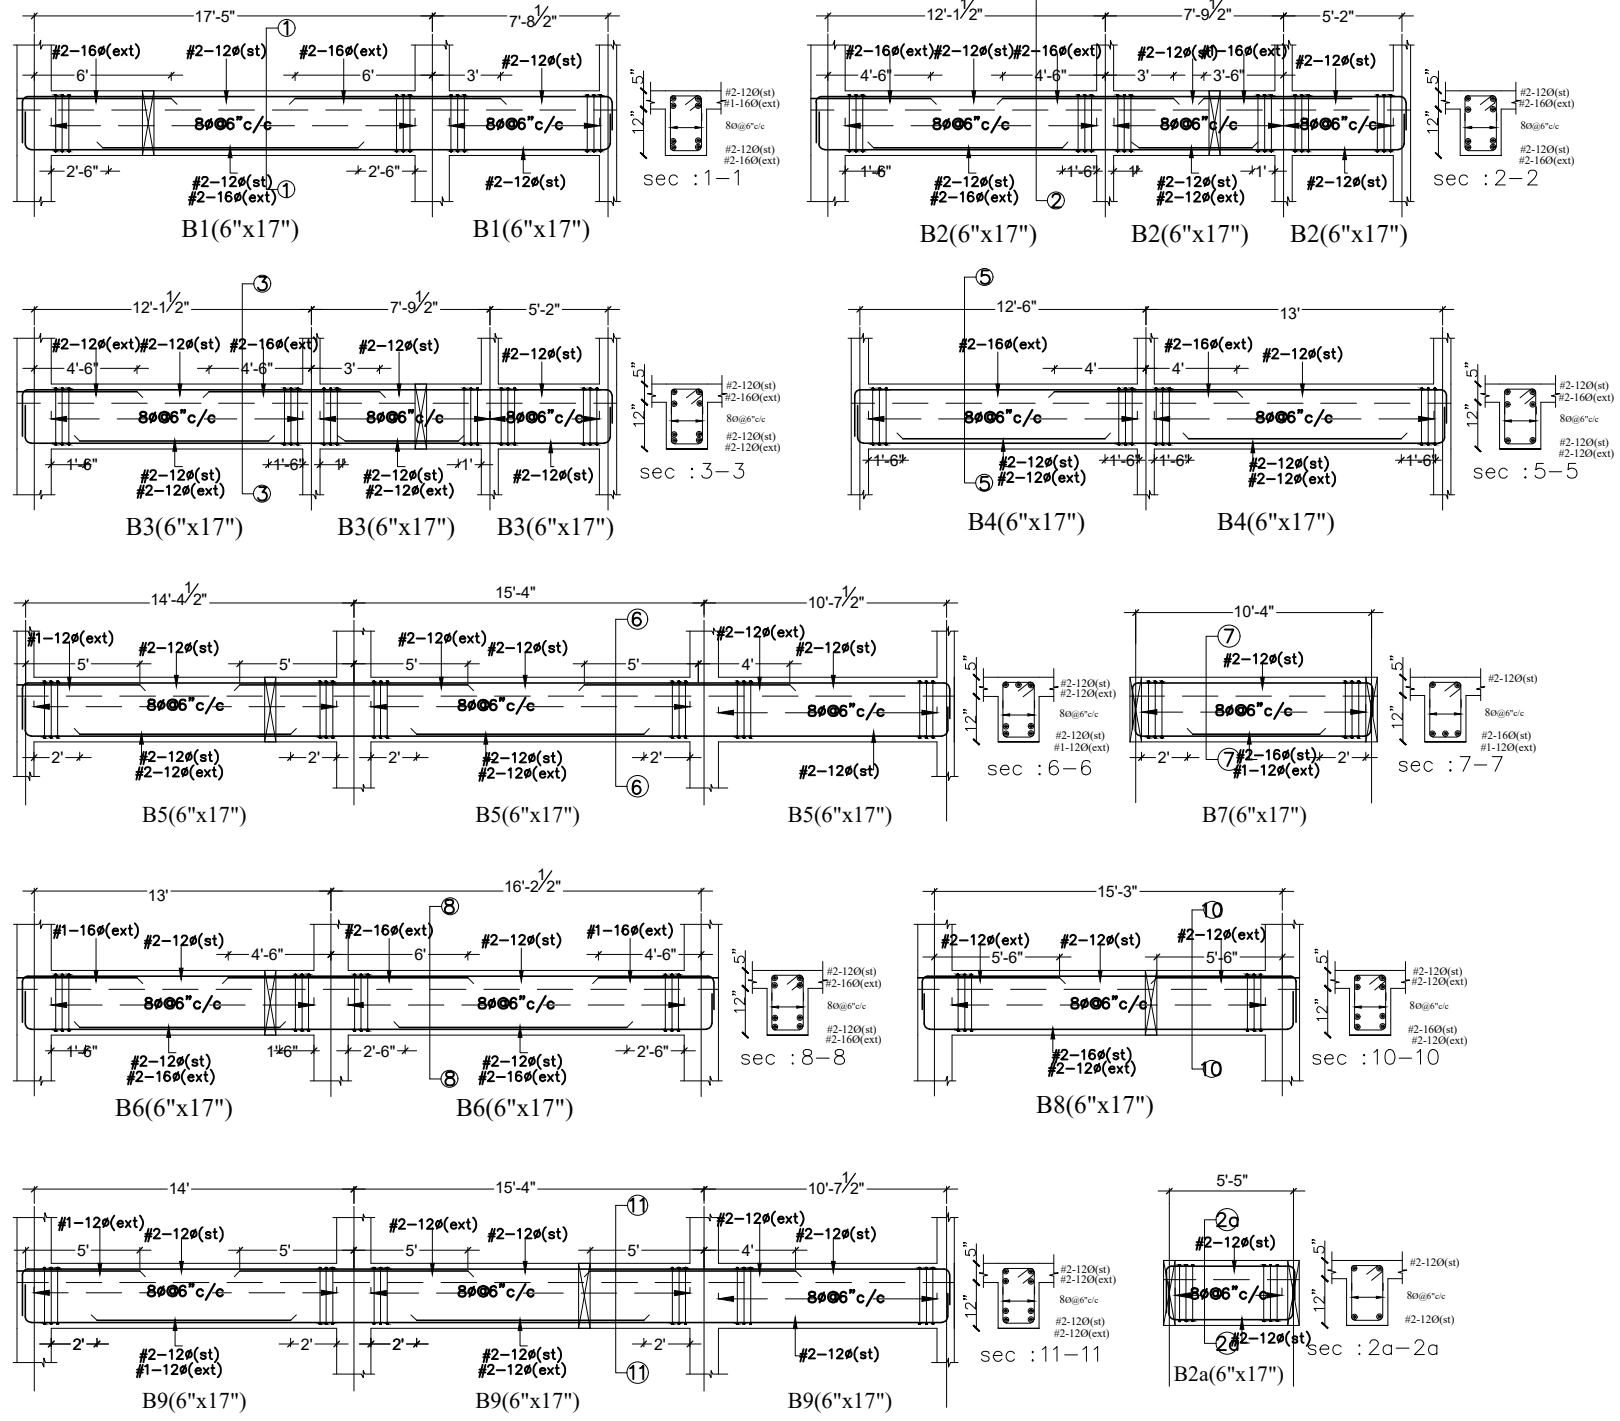

SCHEDULE OF SLABS				
SLAB MARK	THICKNESS	TYPE	REINFORCEMENT STEEL AT	
			SHORT SPAN	LONG SPAN
S1	5"	↔	8Ø @ 5" C/C	8Ø @ 6" C/C
S2	5"	↔	8Ø @ 6" C/C	8Ø @ 7" C/C
S3	5"	↔	8Ø @ 5" C/C	8Ø @ 8" C/C

- General Notes : --
1. Use M20 (1:1.5:3) for slab & Beams
 2. Use FE 500 grade tor steel.
 3. Provide clear cover of 1" for beams & 3/4" slab
 4. Read horizontal beam from left to right & vertical beam from bottom to top.
 5. crank +ve bars at L/4 th of span & extend -ve bars L/5 th of span.
 6. Do not over lap bottom rods at center and top rods at support.

GOOD FOR CONSTRUCTIONS		
Client	MODI PROPERTIES & INVESTMENTS PVT.LTD	
Project	MIRYALGUDA - A2 (3 BHK)	
Architects	Architectural Associates ARCHITECTS INTERIOR DESIGNERS 8-1-383, R. P. Road, Secunderabad-3 subashamandagari@hotmail.com	
STRUCTURAL CONSULTANT	KULKARNI CONSULTANT'S STRUCTURAL ENGINEERS, ARCHITECTS & PROJECT CONSULTANTS #216, KIBBERA TOWERS, NARAYAN GUDA, HYDERABAD CONTACT NO'S: 05023223891, 09246343724, 09246343720.	
DATE	30-08-2017	TYPE - A2 - 3 BHK
DESIGN BY	PAWAN	TITLE: FIRST FLOOR SLAB & BEAM DETAILS
CHECKED BY	SANTOSH	DWG. NO. KC/MG/SD/A2/5
APPROVED	KULKARNI	REV. No.