



NOTE:

- REFER TO R.C.C./ STRUCTURAL DRAWINGS FOR BEAM AND SLAB SPECIFICATIONS.
- REFER TO R.C.C./ STRUCTURAL DRAWINGS FOR PLINTH BEAM AND FOOTINGS SPECIFICATIONS.

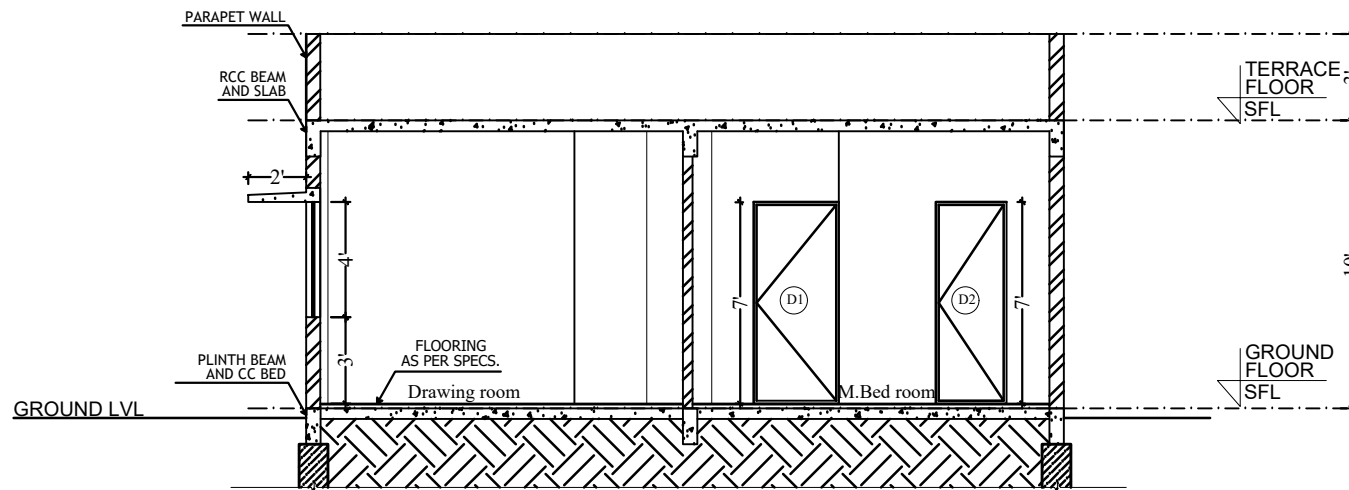

A2 (SINGLE) - SECTION @ BB'

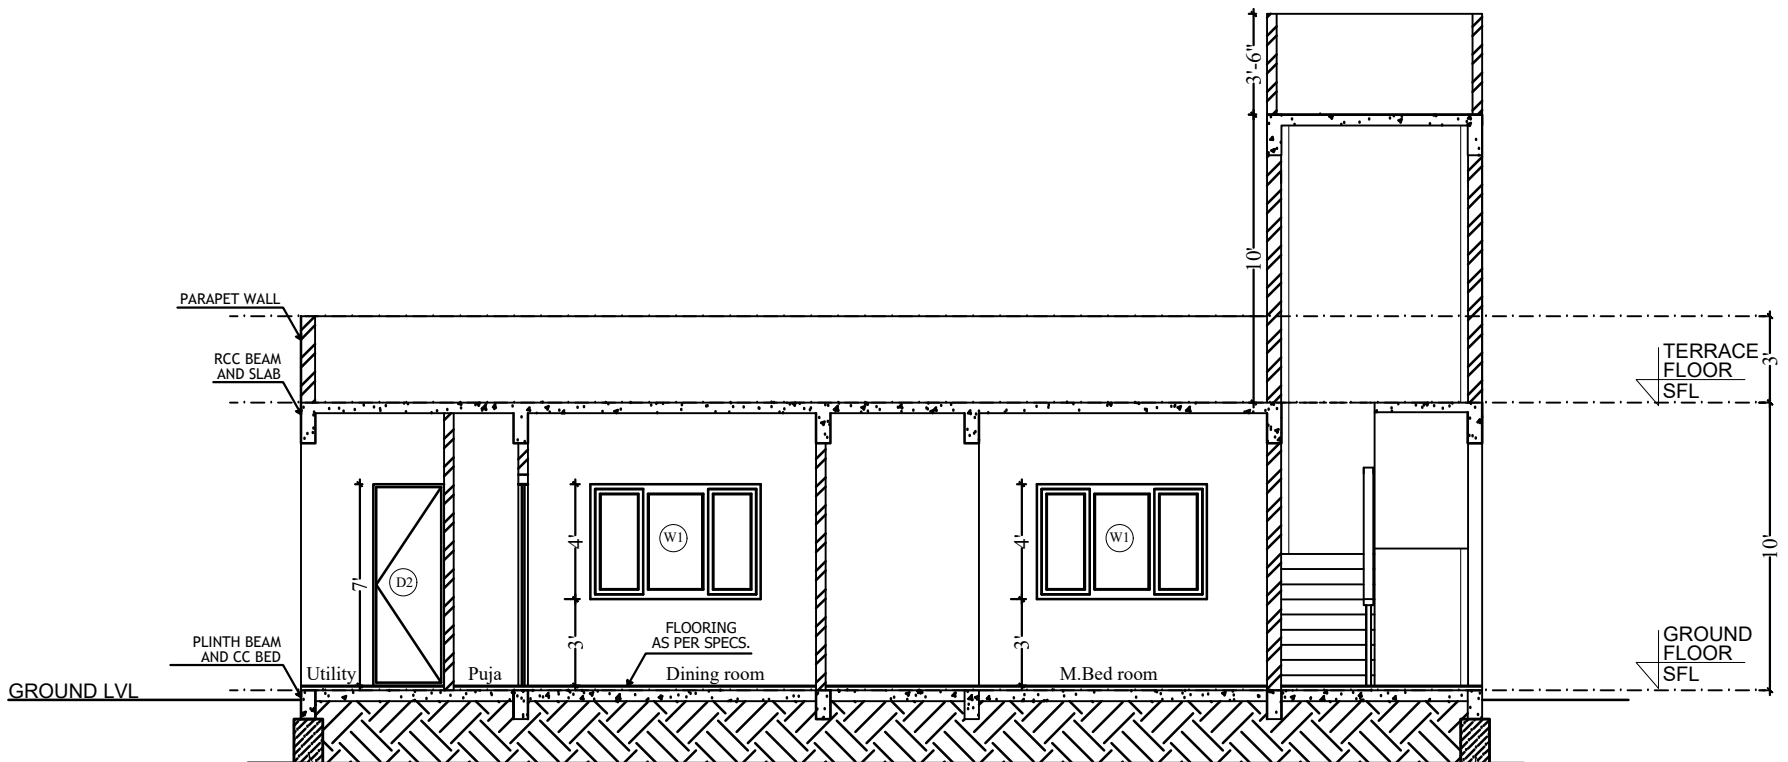

A2 (SINGLE) - SECTION @ AA'

Description	Direction	Owners & Developers :	Date :	Architects	Promoted by	
TYPE- A2 (SINGLE) SECTION DRAWING		Modi Properties Pvt Ltd.	02/03/2018	 Architectural Associates 8-1-383, R.P. Road, Secunderabad-3 <small>subashanandagar@hotmail.com</small>	Modi Properties Pvt. Ltd. Phone:+91-40-66335551	
		Project Name & Phase :	Prepared By : Madhav Bhatt			Approved By : Soham Modi
		AVR GULMOHAR HOMES	Scale : N.T.S			