


12" BANDS
WITH .25"
GROOVE

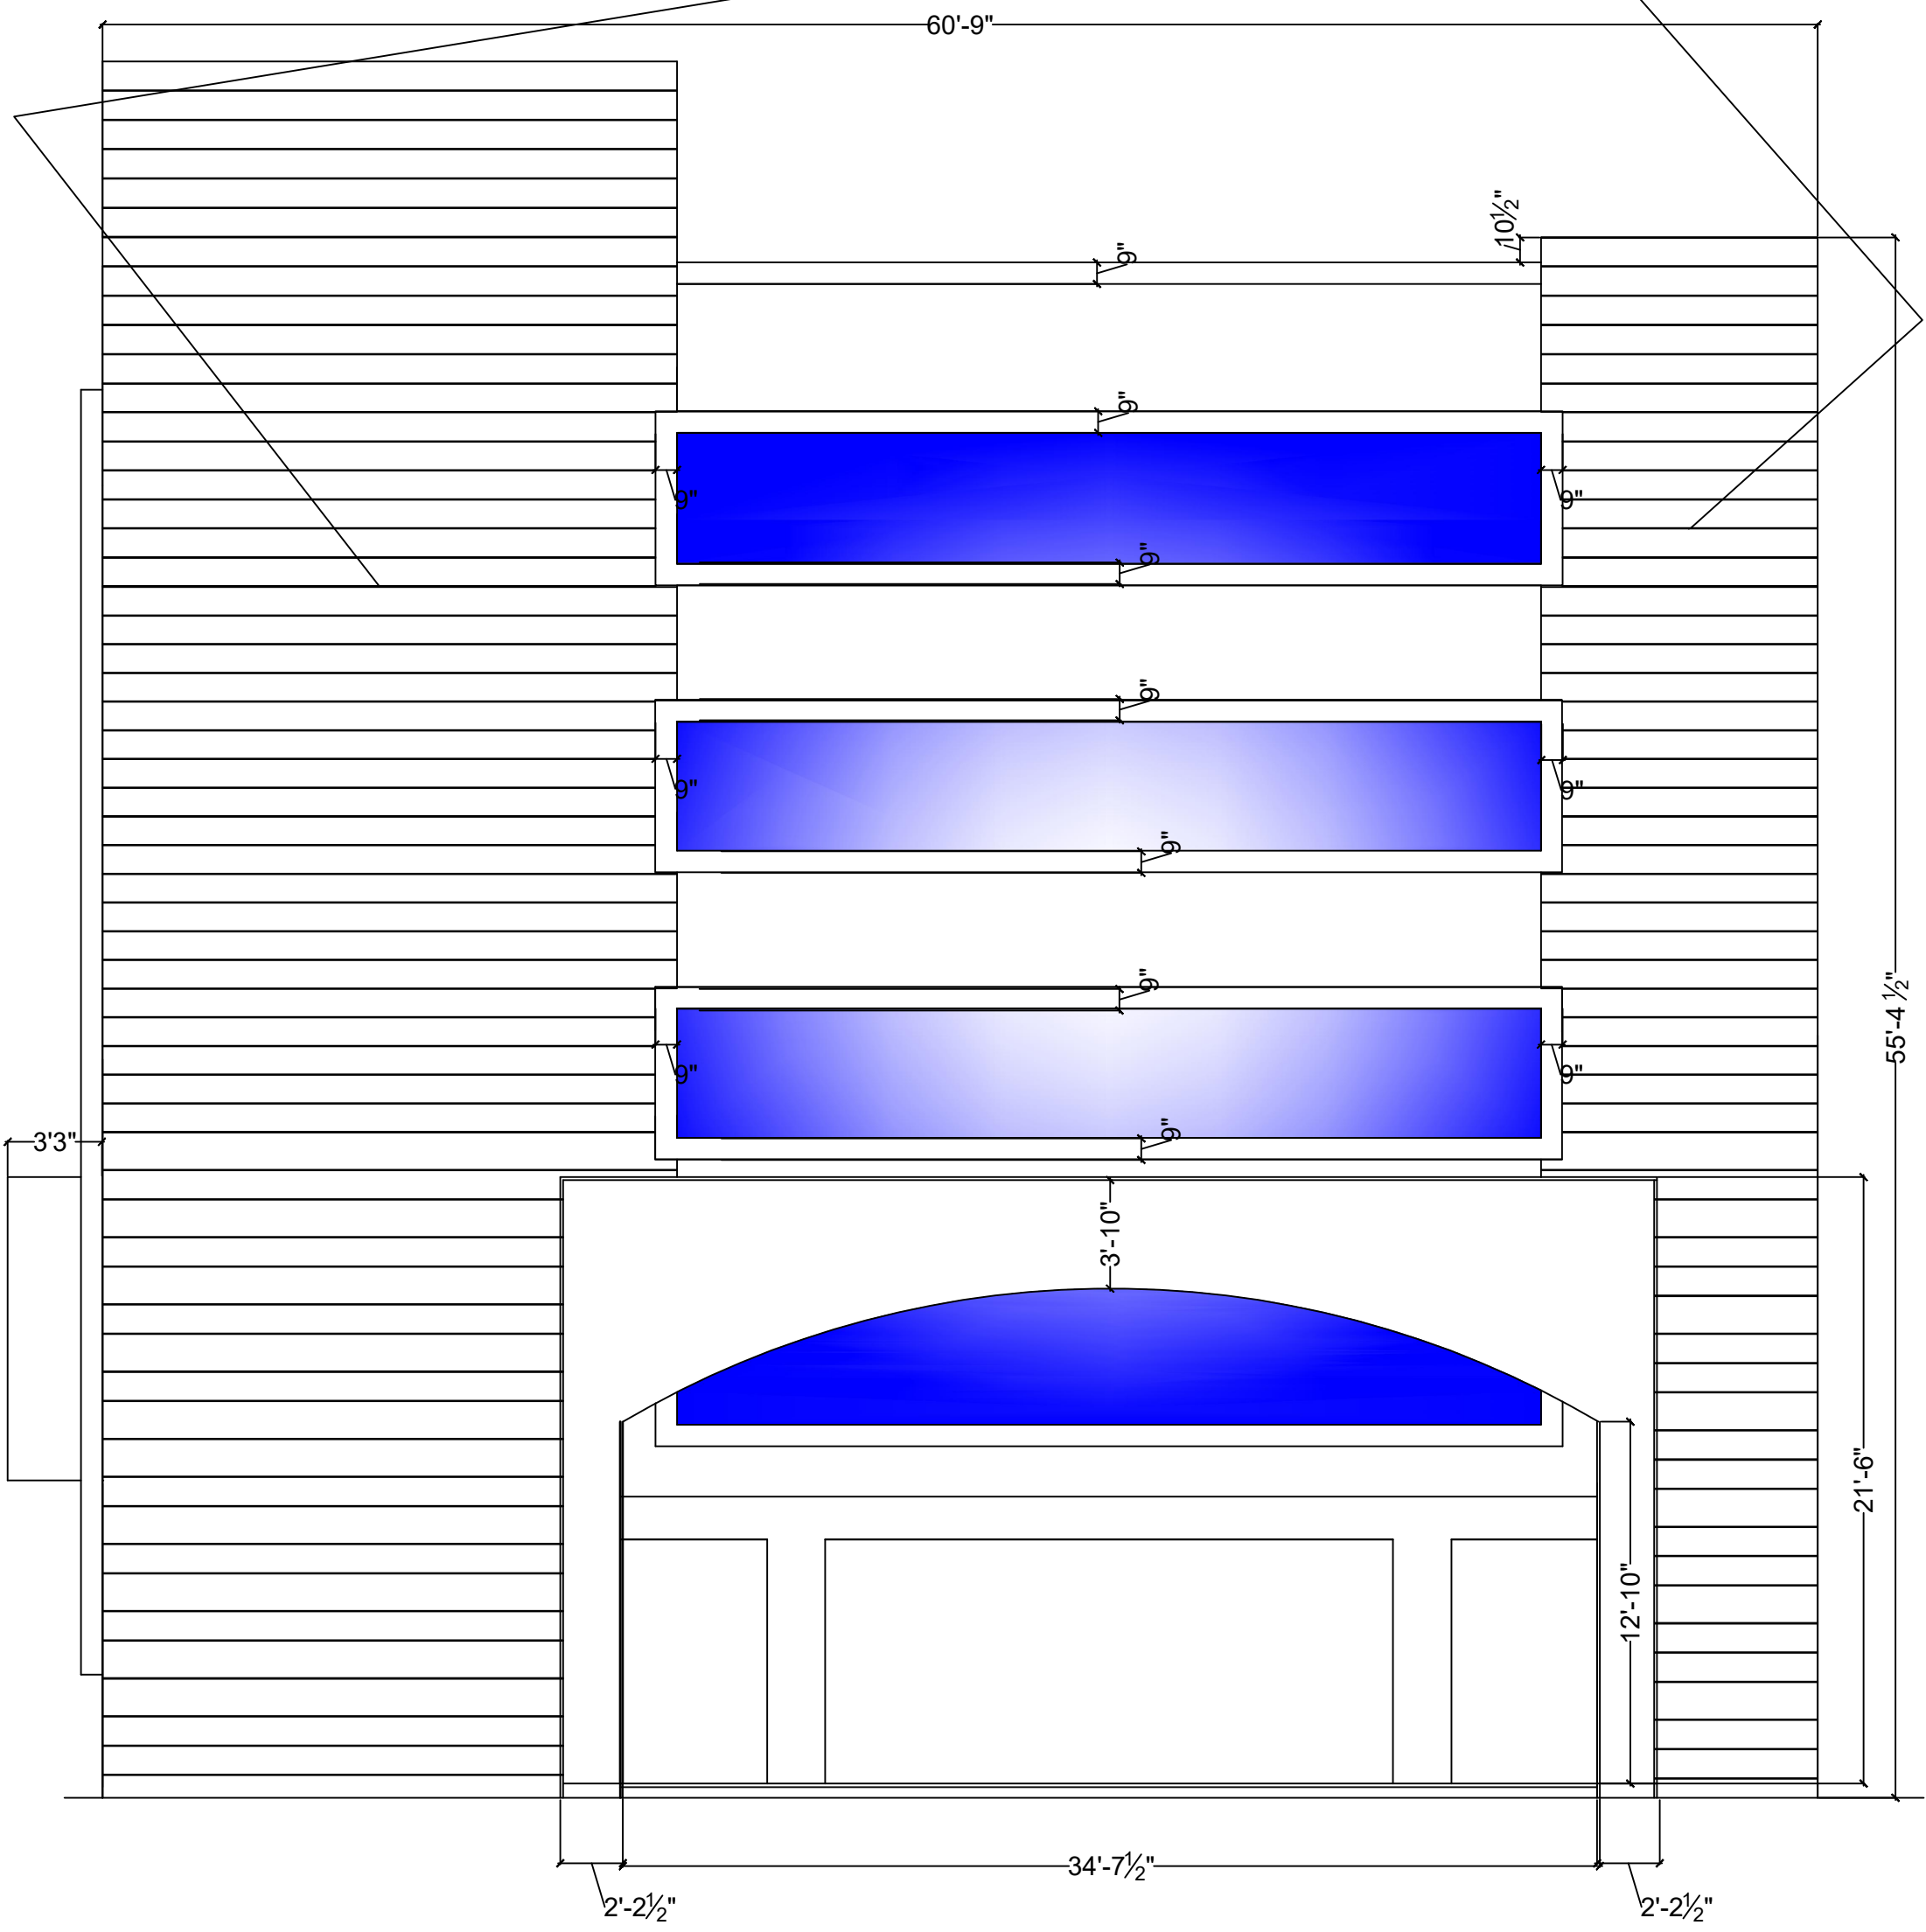

WEST ELEVATION

Description	Direction	Owners & Developers :	Date :	29/12/2017	Architects	Promoted by
CLUBHOUSE - ELEVATION DRAWING		Modi Properties Pvt Ltd.	Prepared By :		 Architectural Associates 8-1-383, R.P.Road, Secunderabad-3 subashanandsagar@hotmail.com	Modi Properties Pvt. Ltd. Phone:+91-40-66335551
		Project Name & Phase :	Approved By :	Soham Modi		
		AVR GULMOHAR HOMES	Scale :	N.T.S		