
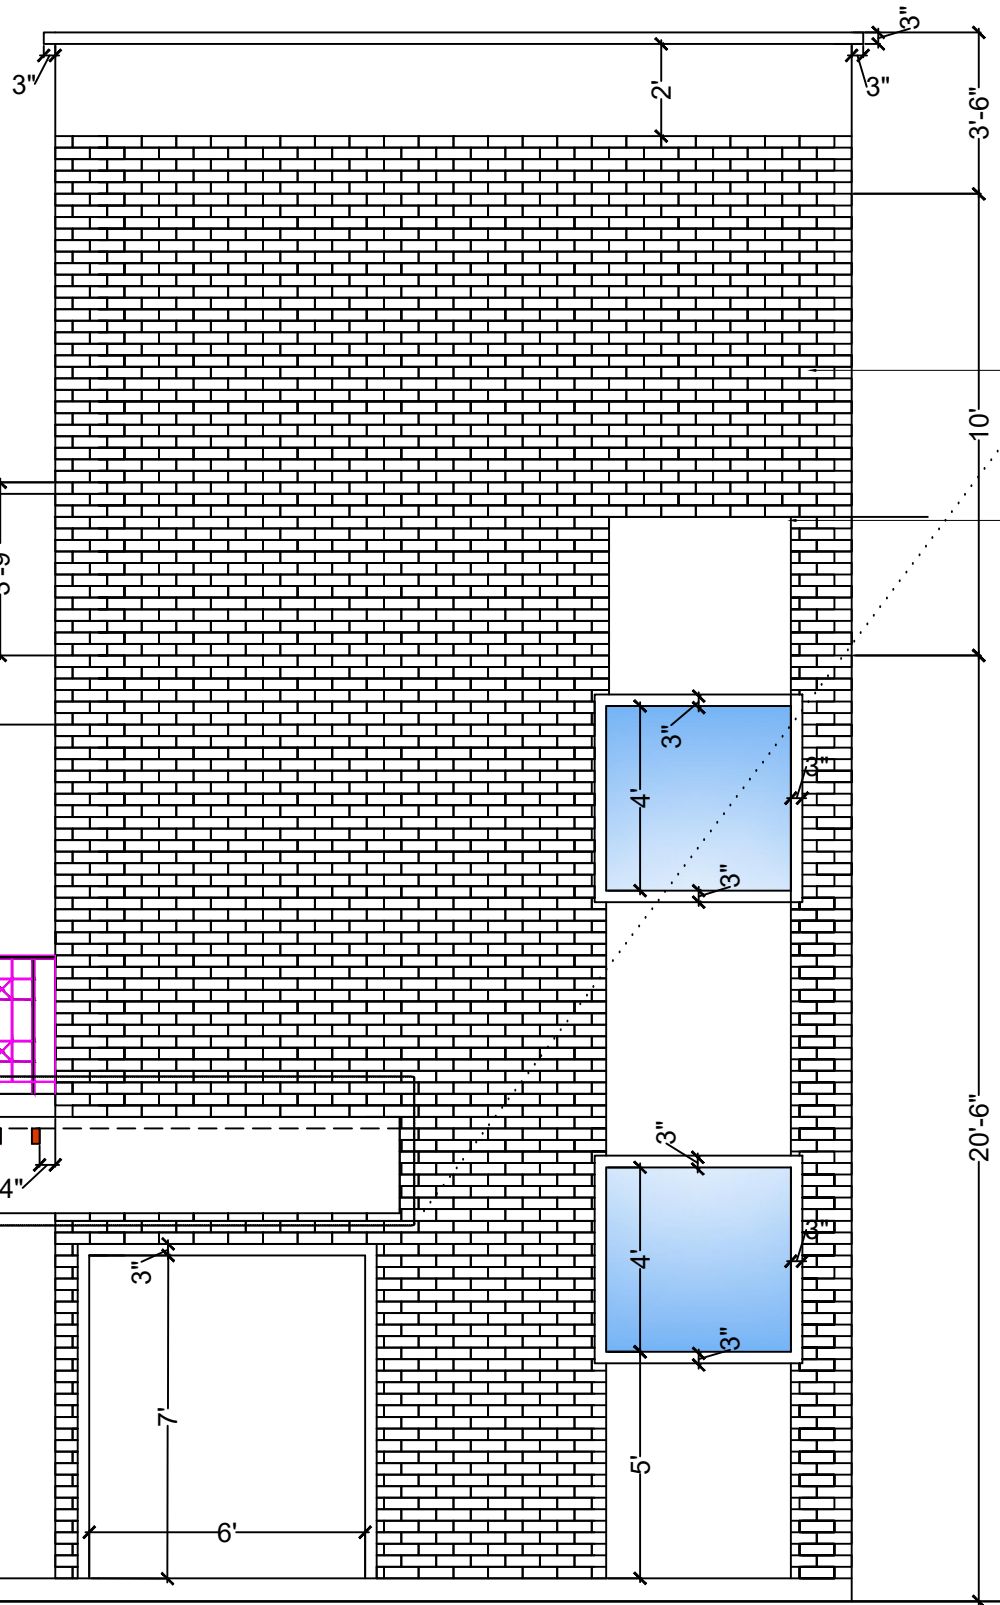


3" THICKNESS TO BE ADDED IN FLOORING


3/4" x 3/4" GROOVE

3" SLAB EXTENSION

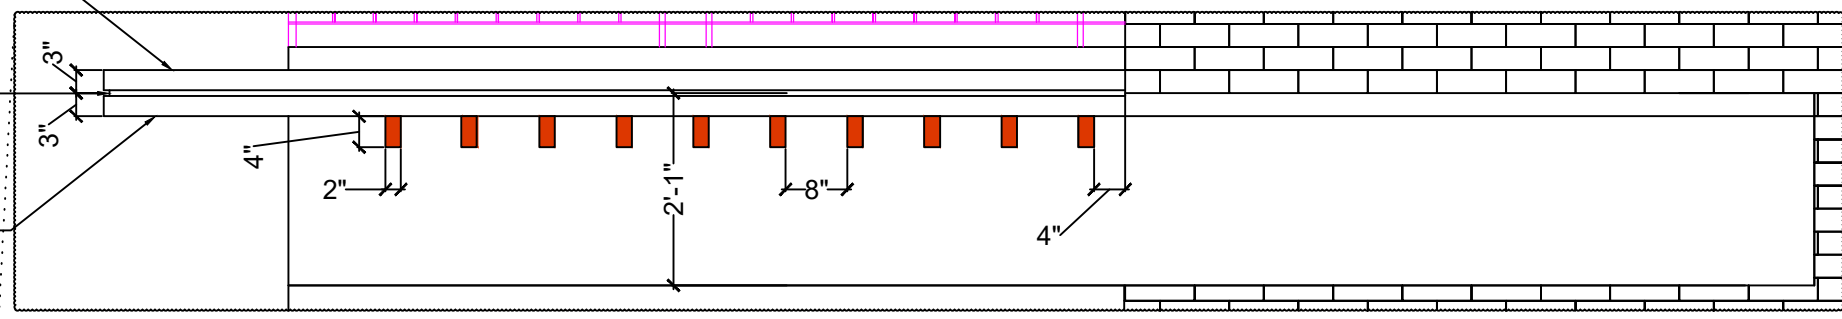

3x9" TERRACOTA TILE
IN STAGGERED LAYERS

4" X 2" HOLLOW PIPE
PAINTED WALNUT FINISH AT 10" C/C

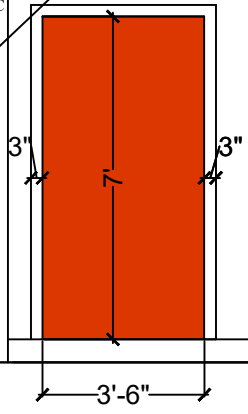

FRONT ELEVATION

Description	Direction	Owners & Developers :	Architects	Date :	05/04/2018	Promoted by
MIRYALGUDA : ELEVATION DETAILS TYPE - A2 (DOUBLE)		Modi Properties Pvt Ltd.	 Architectural Associates 8-1-383, R.P.Road, Secunderabad-3 subashanandsagar@hotmail.com	Prepared By :	Madhav	Modi Properties Pvt. Ltd. Phone:+91-40-66335551
		Project Name & Phase :		Approved By :	Soham Modi	
		AVR Gulmohar Homes		Scale :	N.T.S	