


3" THICKNESS TO BE ADDED IN FLOORING

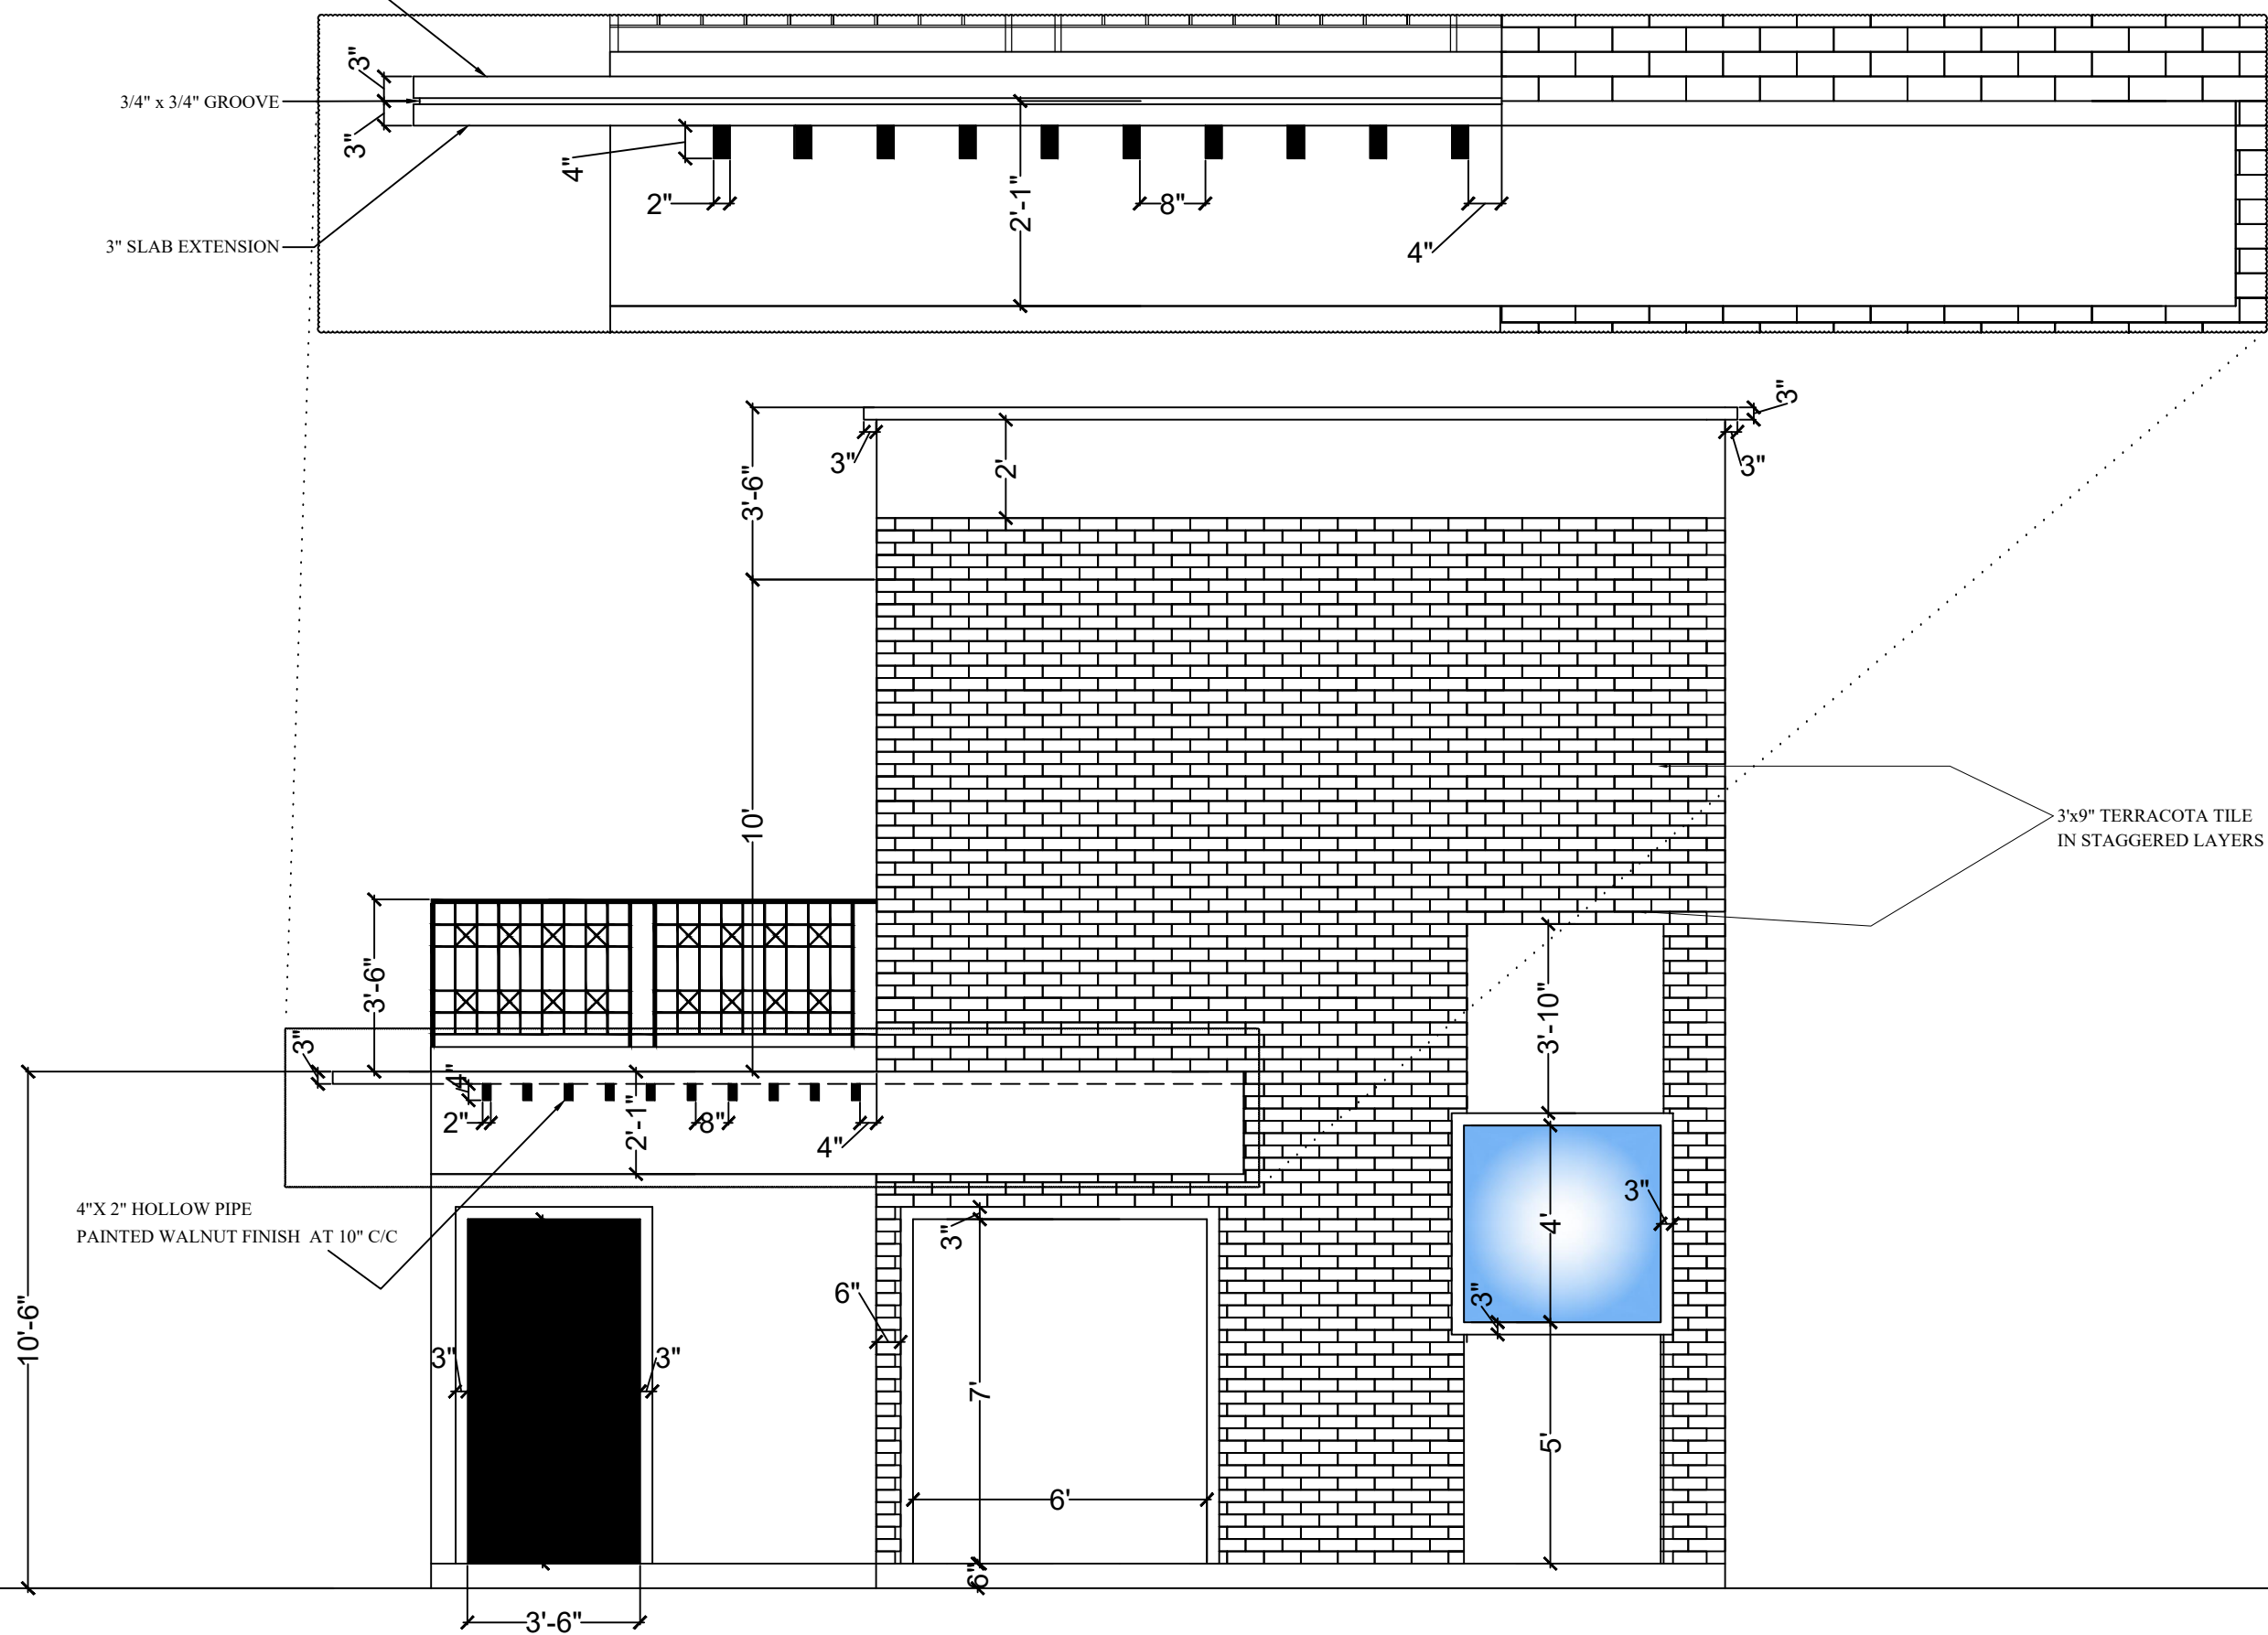

FRONT ELEVATION

Description	Direction	Owners & Developers :	Architects	Date :	05/04/2018	Promoted by
MIRYALGUDA : ELEVATION DETAILS TYPE - A2 (SIMPLEX)		Modi Properties Pvt Ltd.		Prepared By :	Madhav	Modi Properties Pvt. Ltd. Phone:+91-40-66335551
		Project Name & Phase :		Approved By :	Soham Modi	
		AVR Gulmohar Homes		Scale :	N.T.S	