


- PRESENT LEVEL @ CENTER OF 40' ROAD IS ASSUMED TO BE AT 99'
- FFL AT SAME POINT IS 100'

OWNER'S LAND IN
SY.NO.786

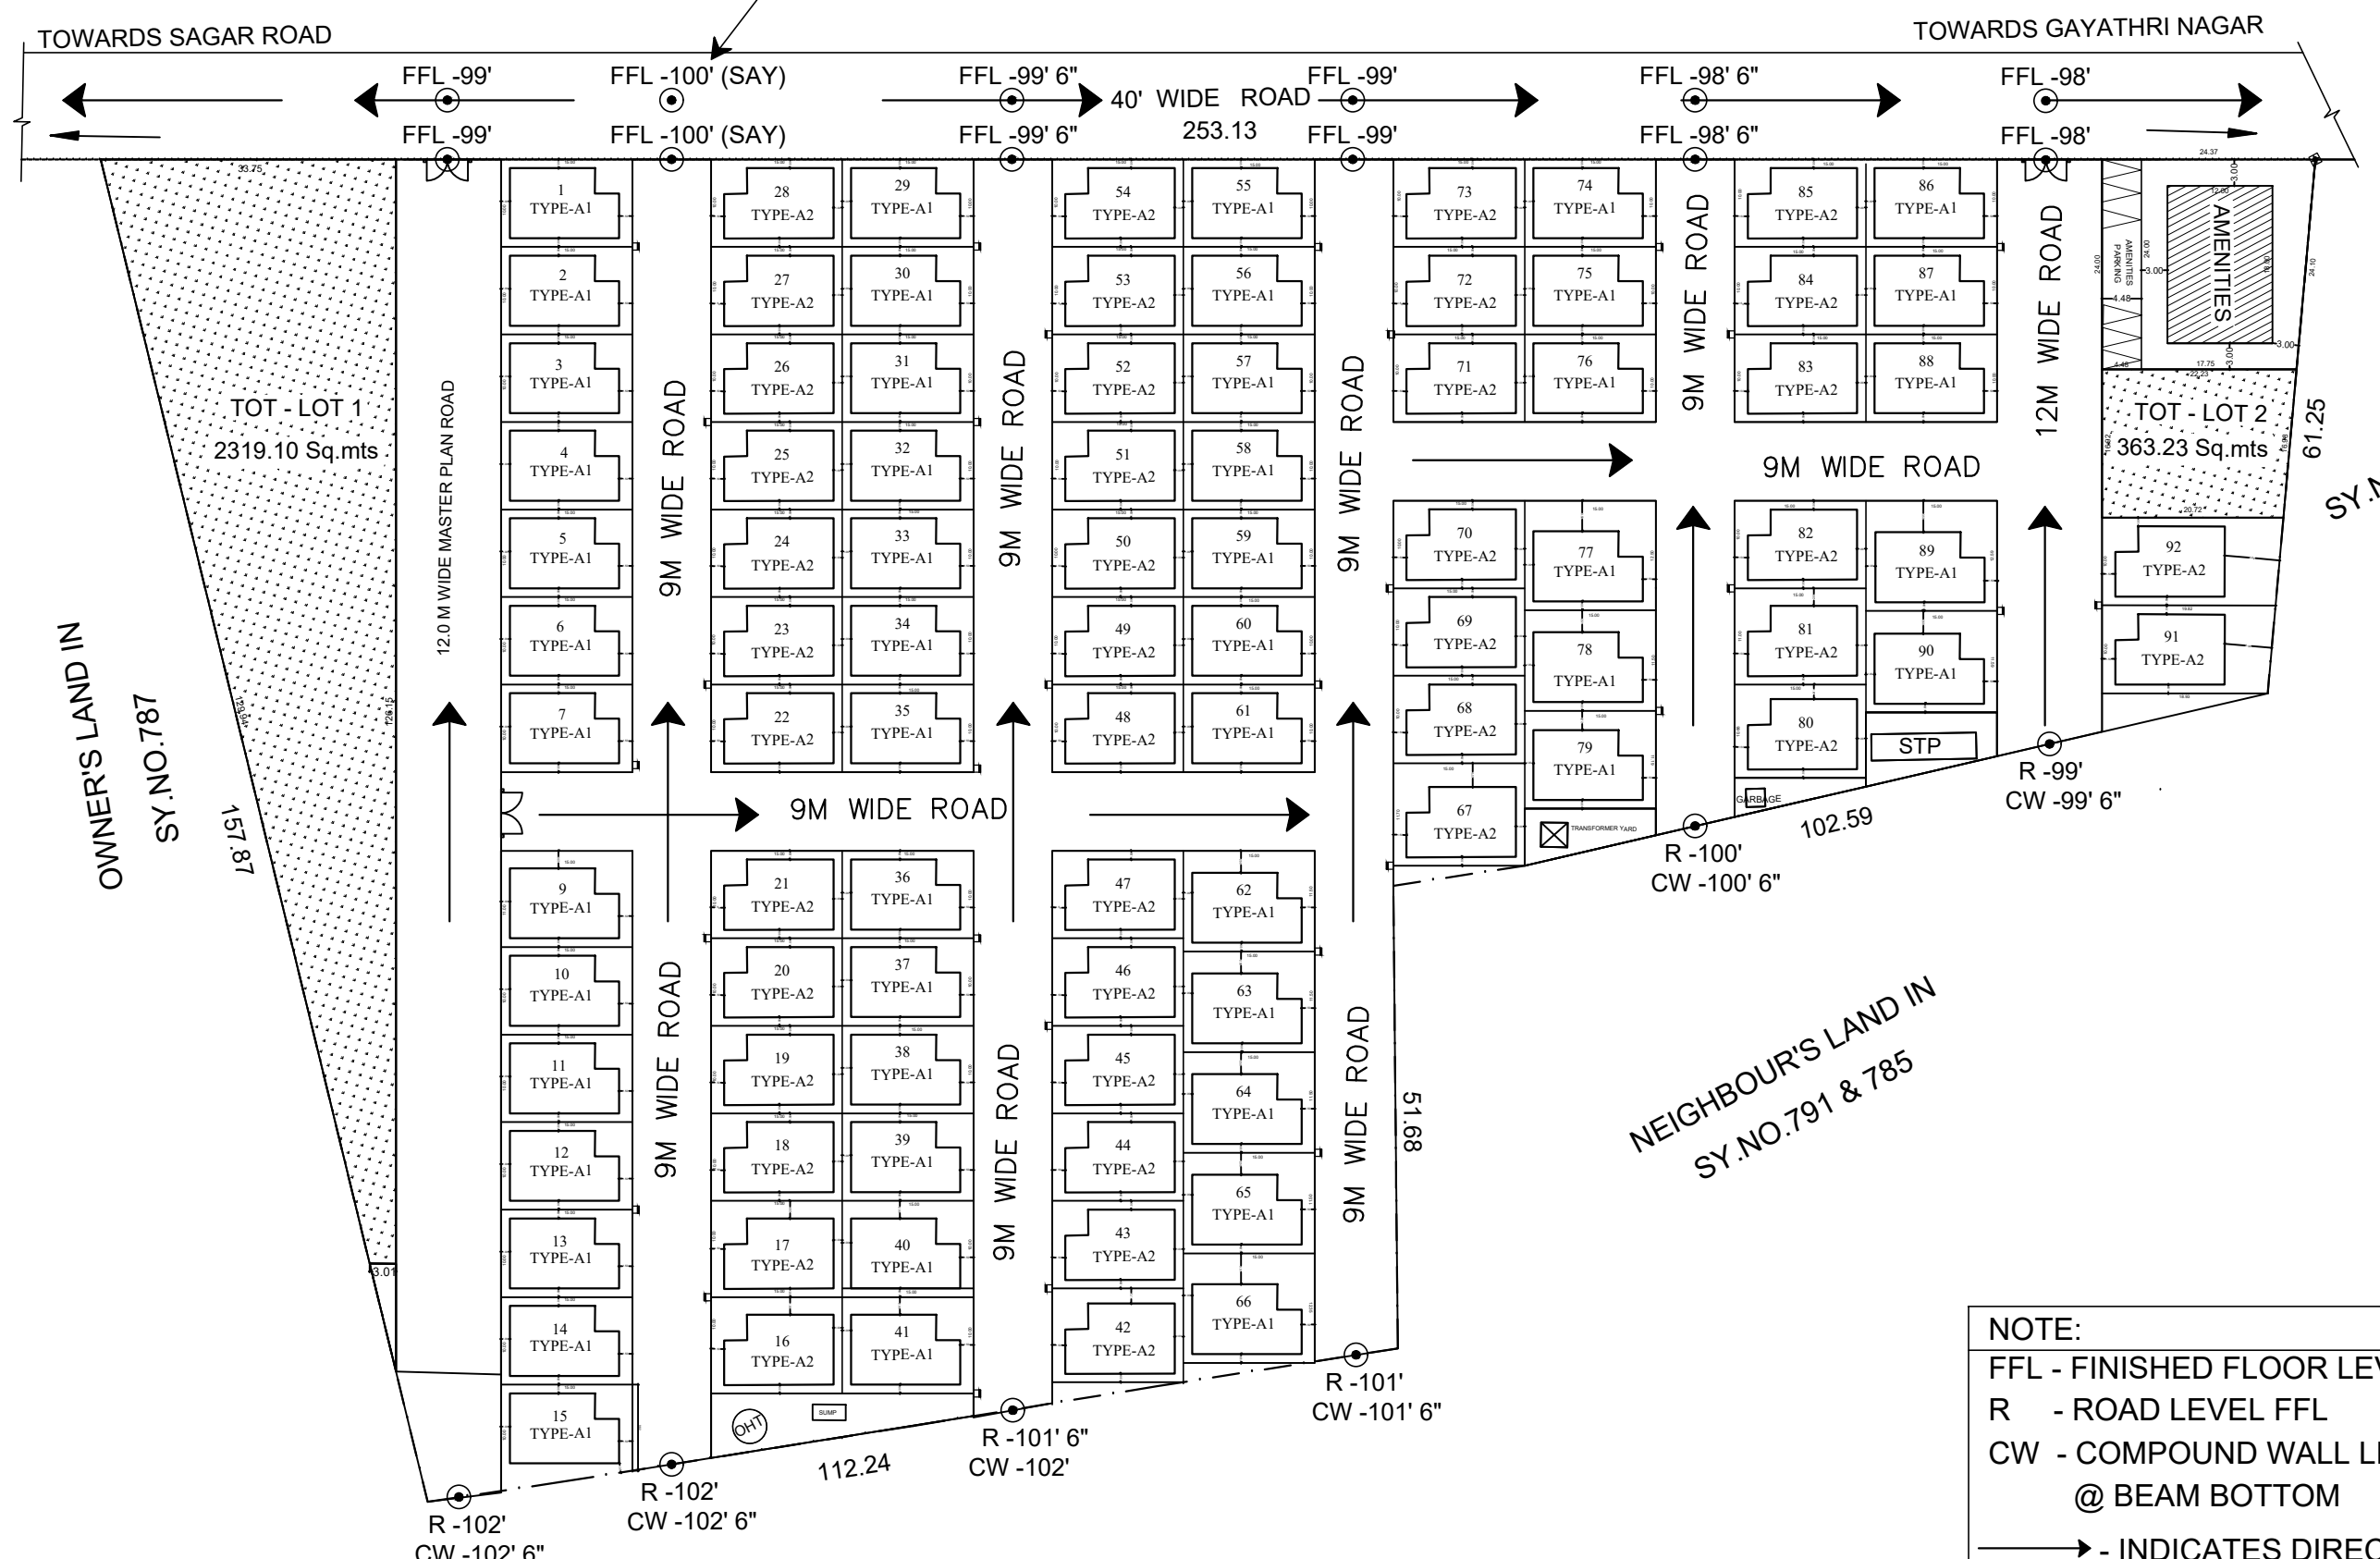

NOTE:
 FFL - FINISHED FLOOR LEVEL
 R - ROAD LEVEL FFL
 CW - COMPOUND WALL LEVEL @ BEAM BOTTOM
 → - INDICATES DIRECTION OF SLOPE

SITE PLAN

Description	Direction	Owners & Developers :	Date :	21.1.2017	Promoted by
SITE PLAN- ROAD LEVELS		MODI REALTY (MIRYALAGUDA) LLP	Prepared By :	Madhav Bhatt	Modi Properties & Investments Pvt. Ltd. Phone:+91-40-66335551
		Project Name & Phase :	Approved By :	Soham Modi	
		AVR'S CULMOHAR HOMES	Scale:	N.T.S	

PRODUCED BY AN AUTODESK STUDENT VERSION

PRODUCED BY AN AUTODESK STUDENT VERSION