


40' WIDE ROAD TOWARDS GAYATHRI NAGAR

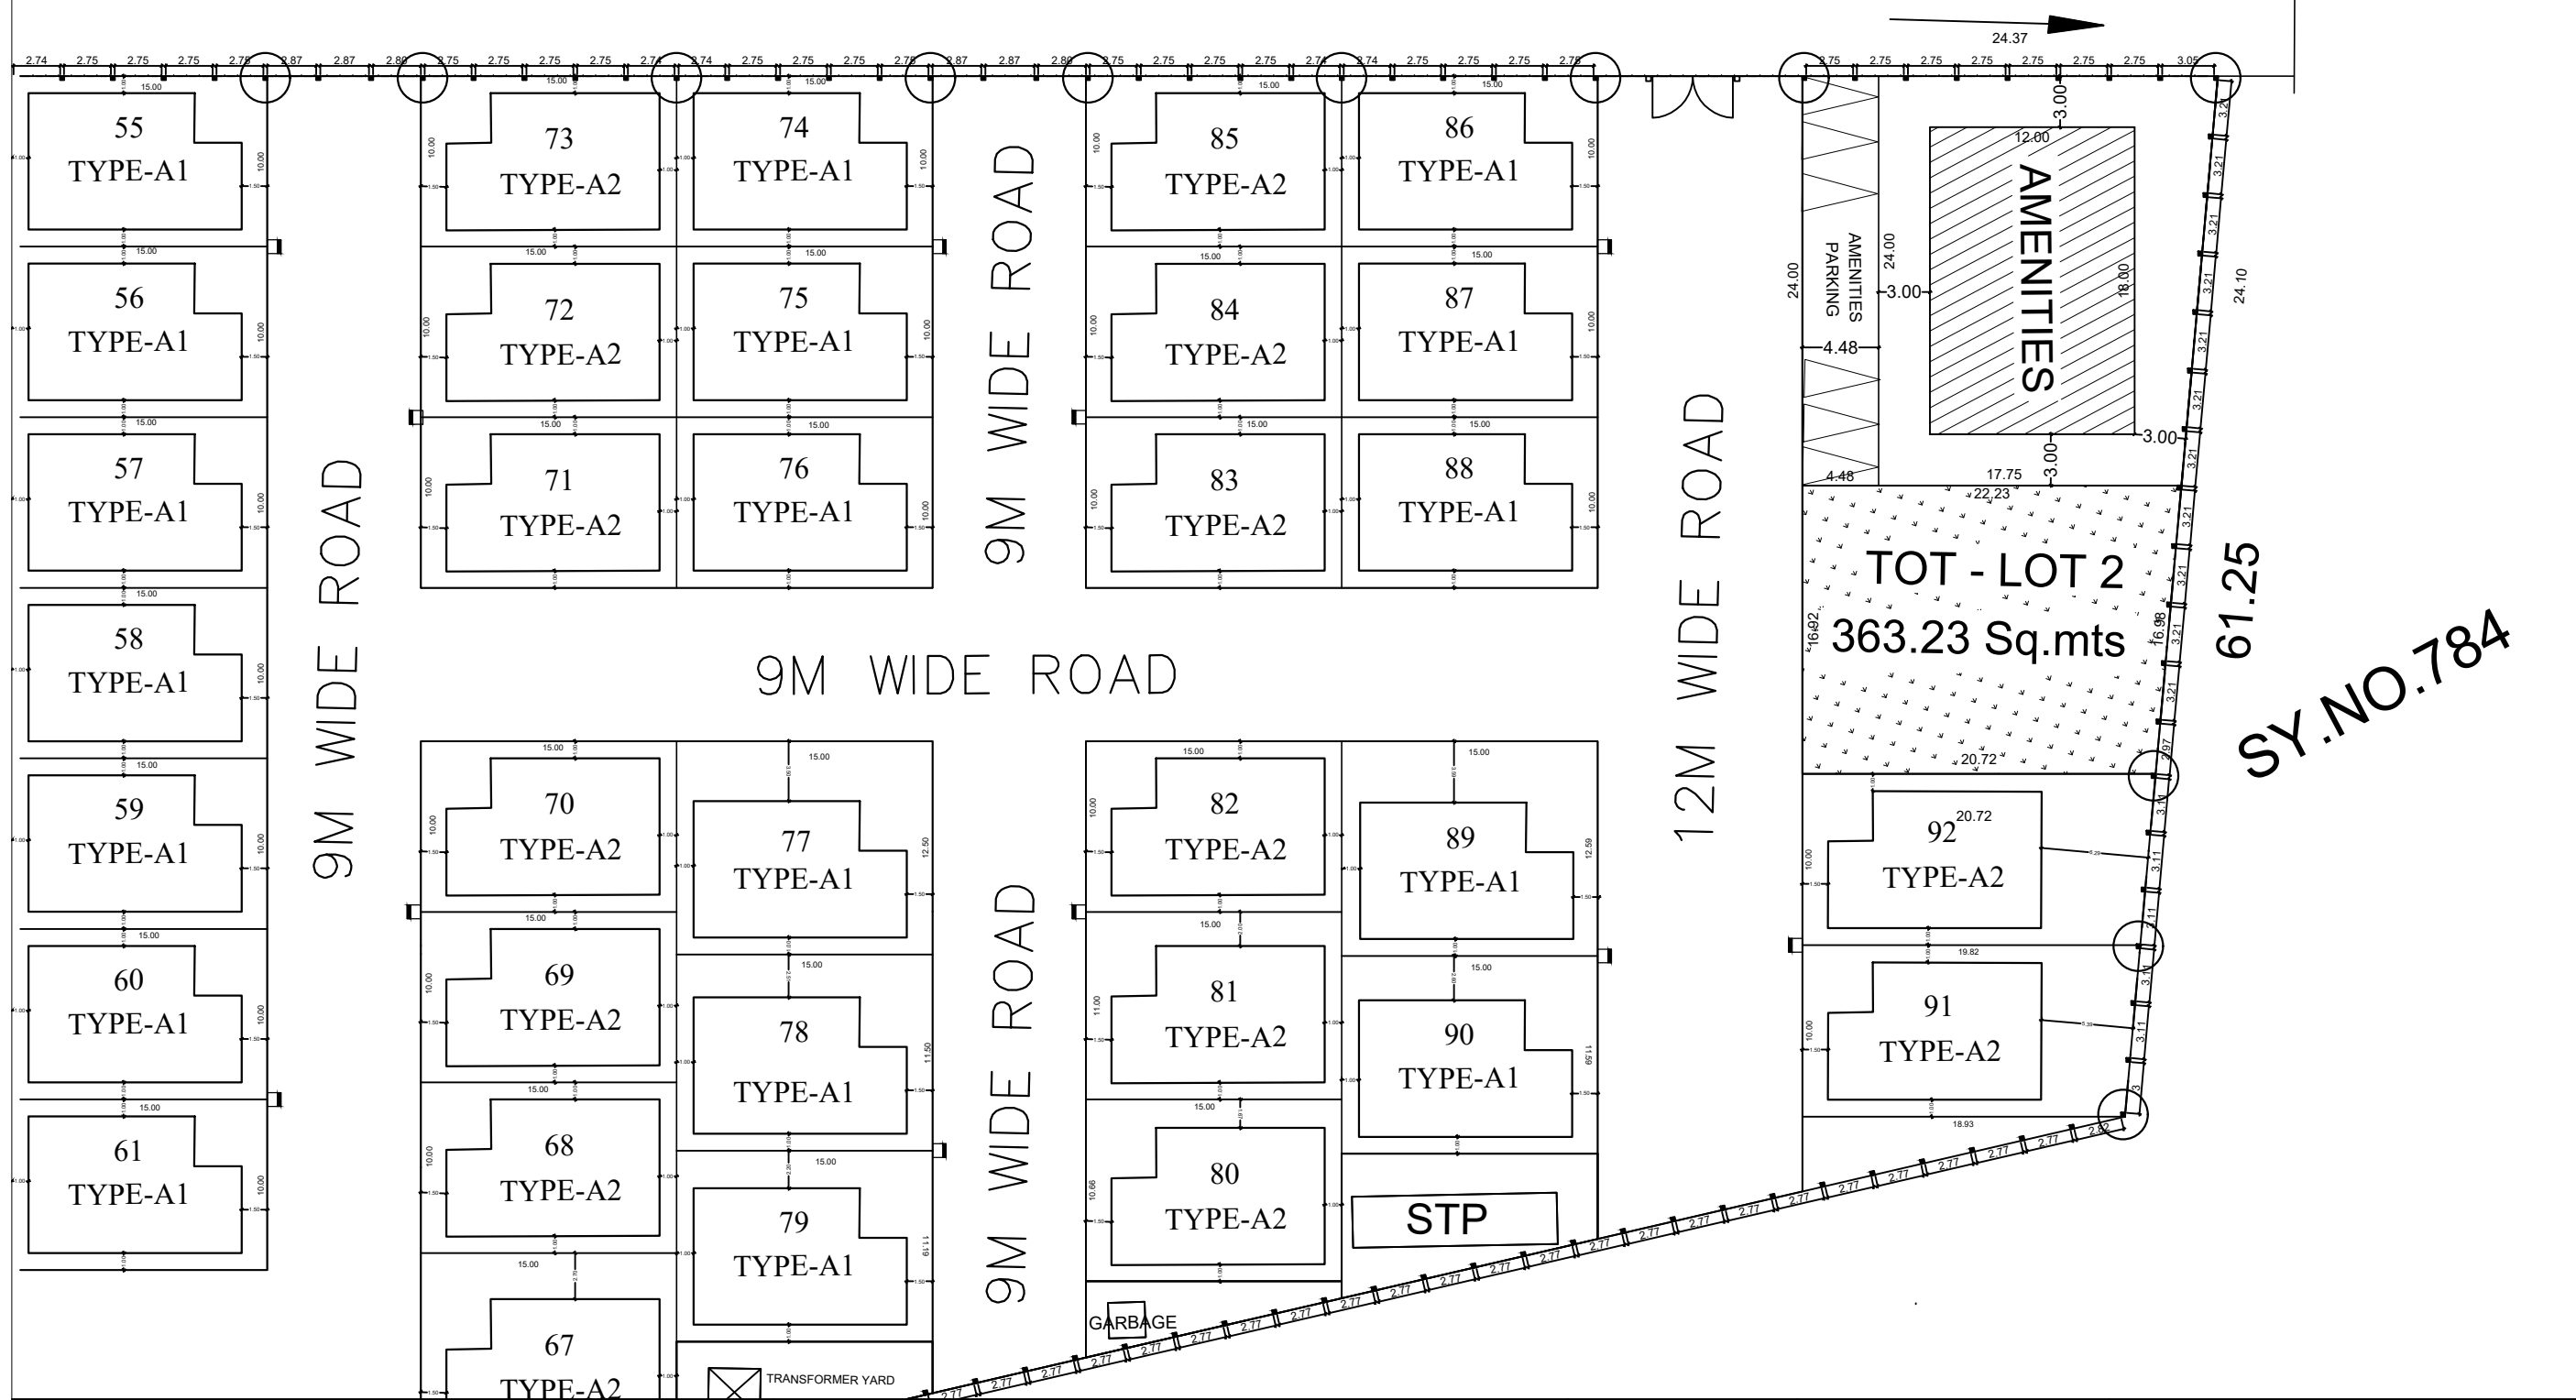

61.25  
SY.NO.784

Description	Direction	Owners & Developers :	Date :	23.01.2017	Promoted by
		MODI REALTY (MIRYALAGUDA) LLP	Prepared By :	Madhav Bhatt	
SITE PLAN- BOUNDRY WALL- COLUMN POSITIONS		Project Name & Phase :	Approved By :	Soham Modi	Modi Properties & Investments Pvt. Ltd.
		AVRIS GULMOHAR HOMES	Scale:	N.T.S	

PRODUCED BY AN AUTODESK STUDENT VERSION

PRODUCED BY AN AUTODESK STUDENT VERSION