


NEIGHBOUR'S LAND IN  
SY.NO.791 & 785

KEY-PLAN

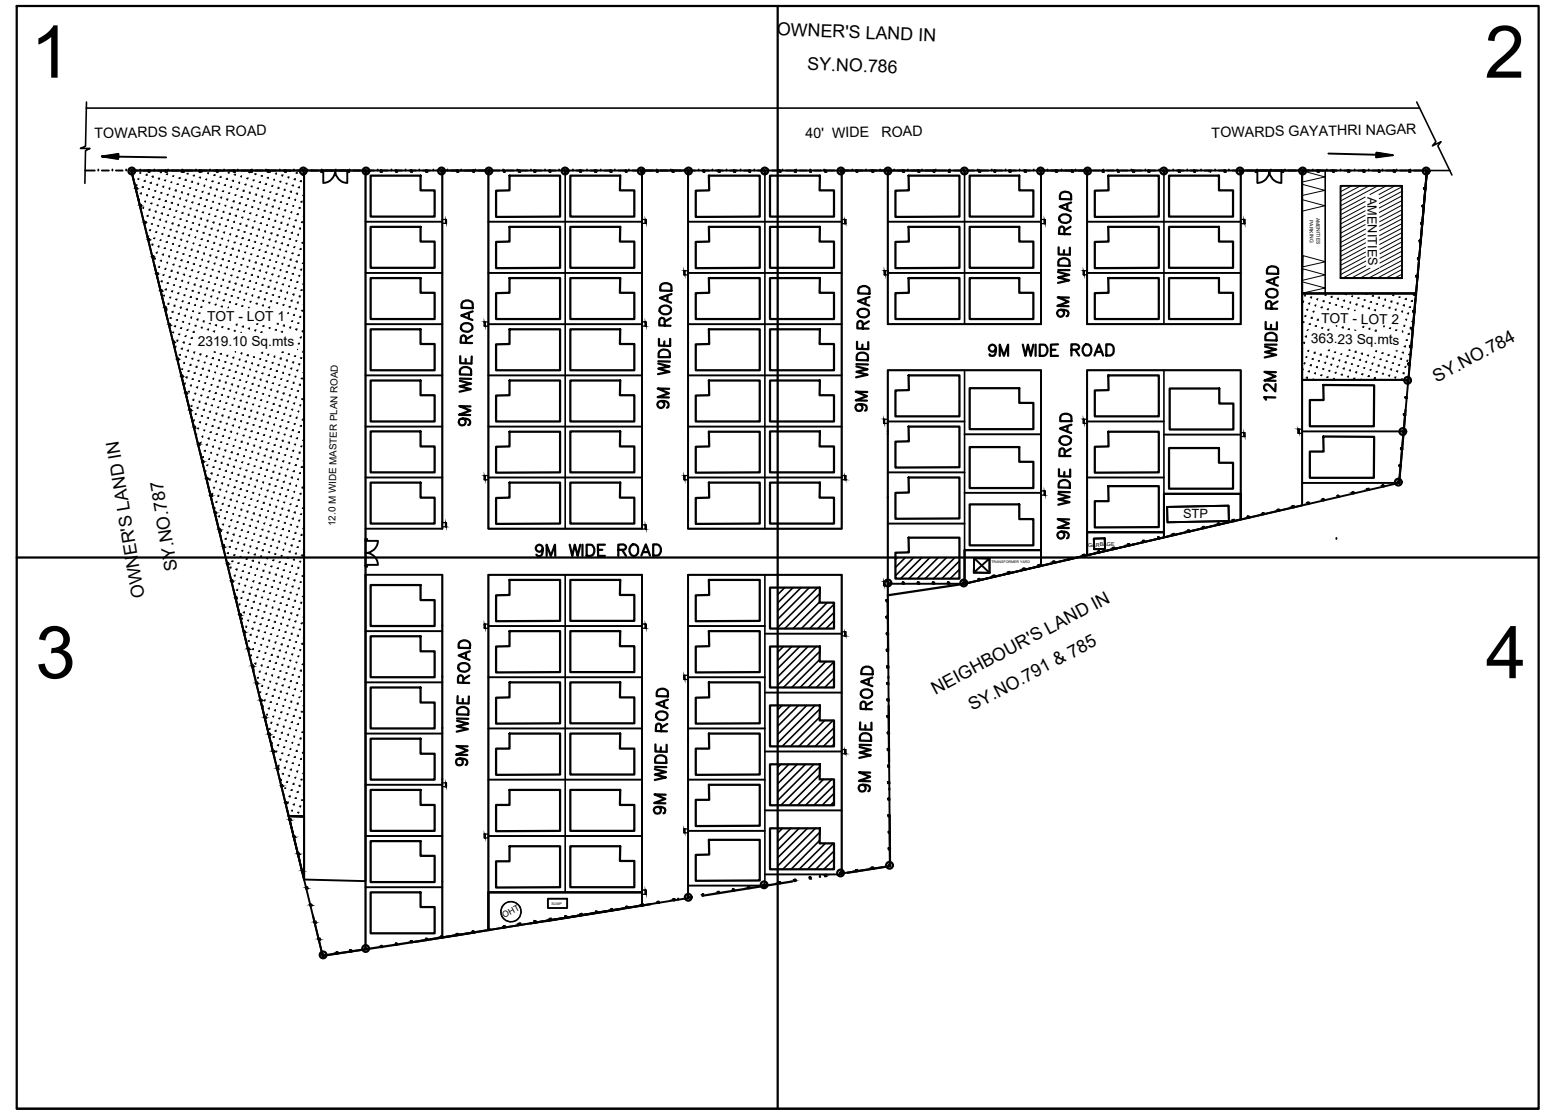

|   |           |                               |               |              |   |
|---|-----------|-------------------------------|---------------|--------------|---|
| Description                               | Direction | Owners & Developers :         | Date :        | 23.01.2017   | Promoted by                             |
| SITE PLAN- BOUNDRY WALL- COLUMN POSITIONS |           | MODI REALTY (MIRYALAGUDA) LLP | Prepared By : | Madhav Bhatt | Modi Properties & Investments Pvt. Ltd. |
|   |           | Project Name & Phase :        | Approved By : | Soham Modi   |   |
|   |           | AVR'S GUMOHAR HOMES           | Scale:        | N.T.S        | Phone:+91-40-66335551                   |