


SECTION @ B-B'

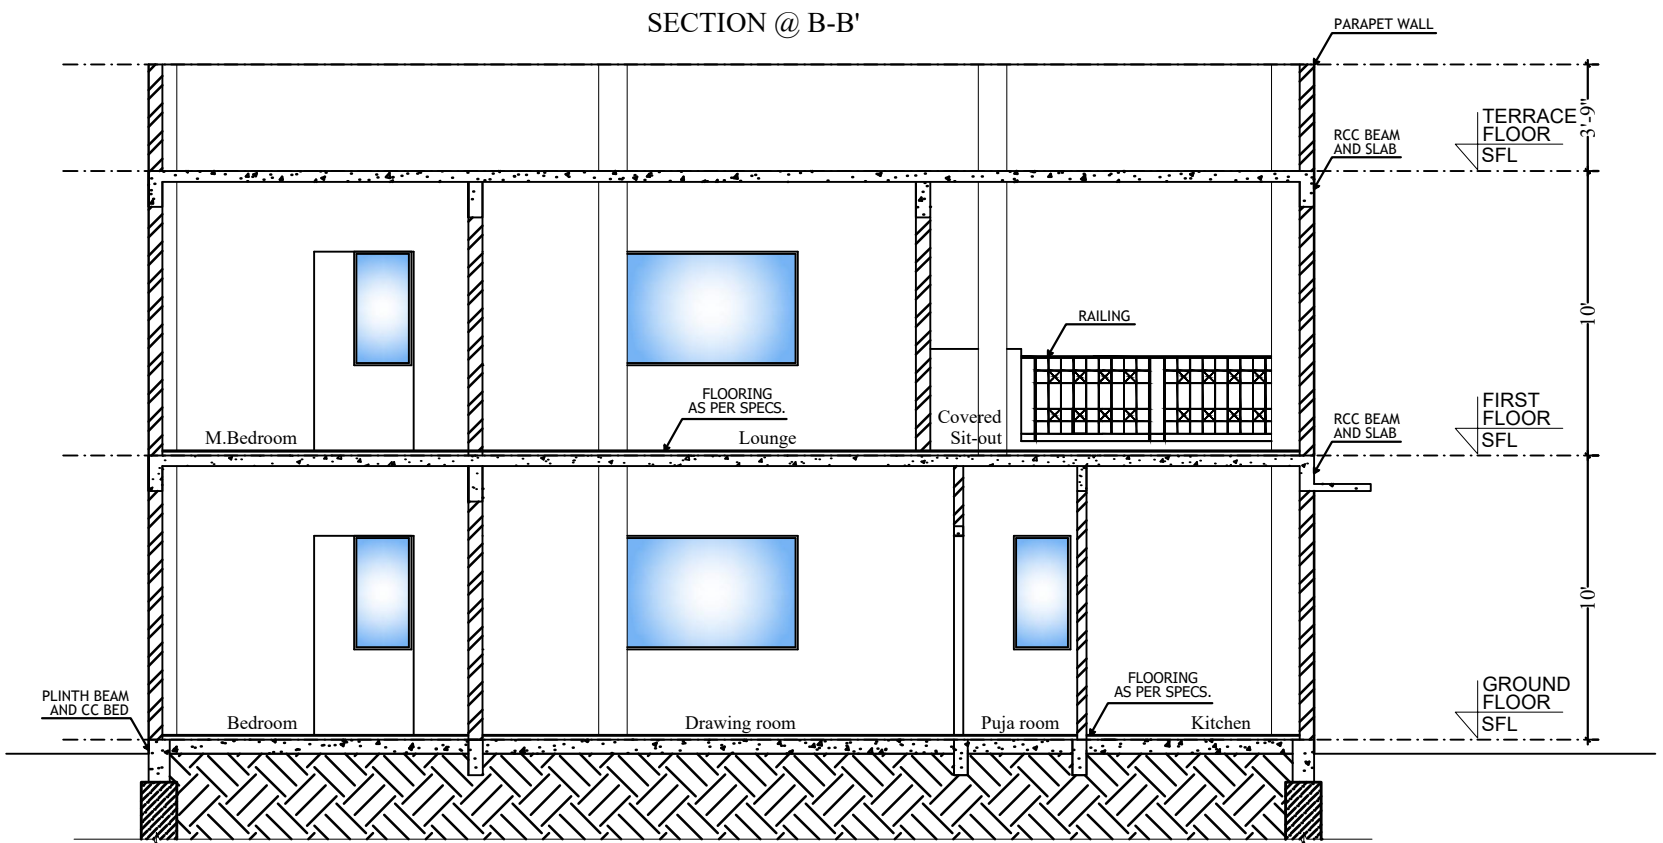

SECTION @ A-A'

Description	Direction	Owners & Developers :	Date :	28/03/2018	Architects	Promoted by
TYPE- A1 (3 BHK) - VILLAS 6&7 SECTION DRAWING		Modi Properties Pvt Ltd.	Prepared By :	Madhav Bhatt	 Architectural Associates 8-1-383, R.P. Road, Secunderabad-3 subashanandagar@hotmail.com	Modi Properties Pvt. Ltd. Phone:+91-40-66335551
		Project Name & Phase :	Approved By :	Soham Modi		
		AVR GULMOHAR HOMES	Scale :	N.T.S		