


GROUND FLOOR PLAN

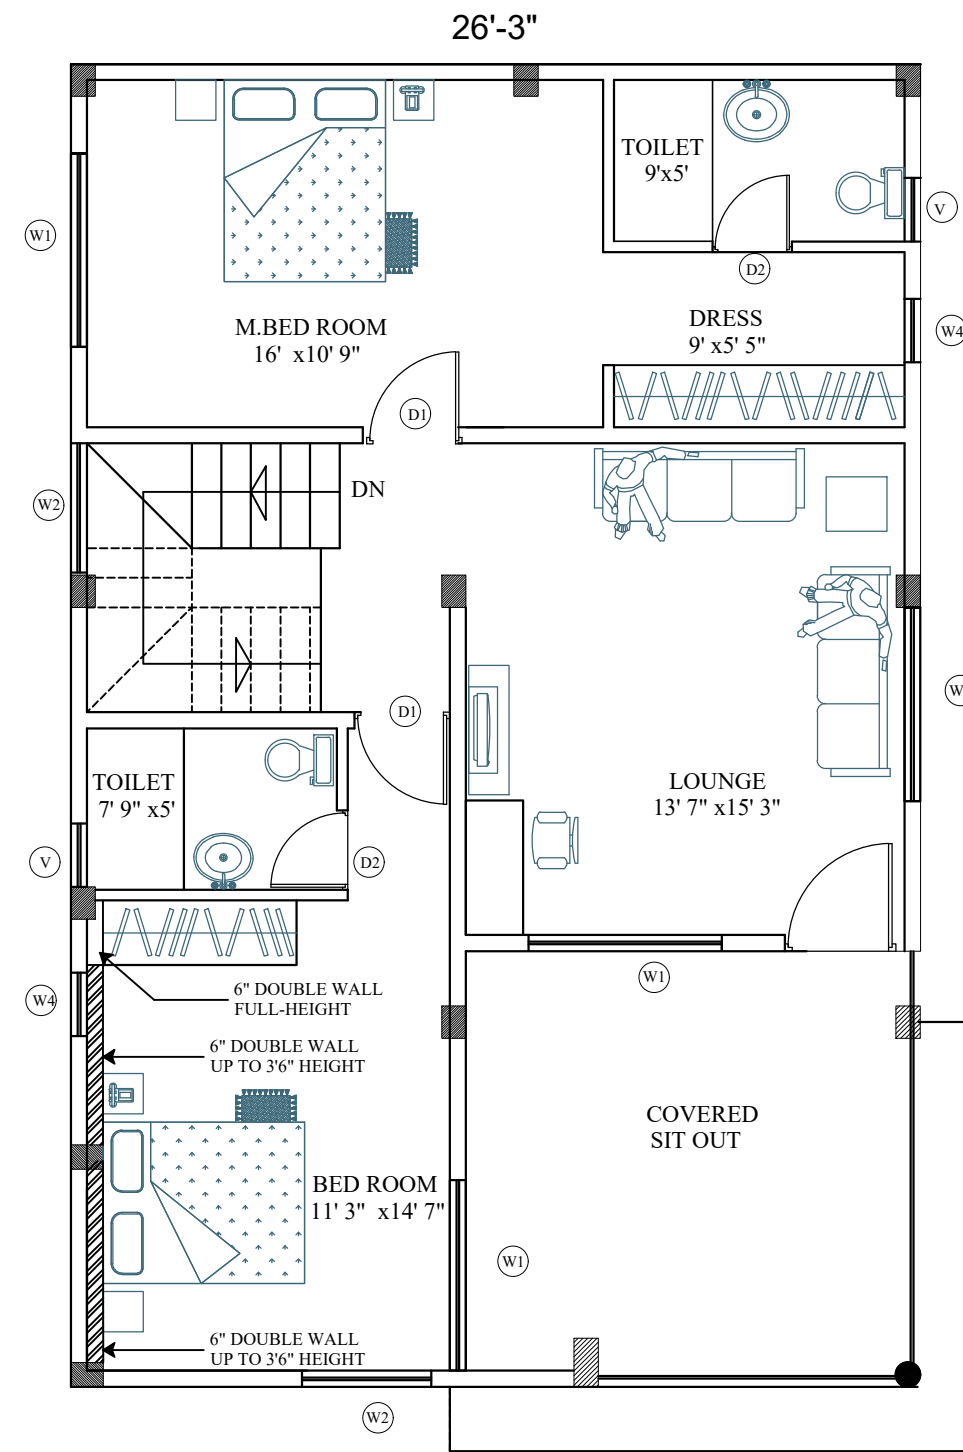

FIRST FLOOR PLAN

TYPE	QUANTITY	DIMENSIONS
D1		3' X 7'
D2		2'6" X 7'
MD		3'6" X 7'
W1		6' X 4'
W2		3' X 4'
W3		4' X 4'
W4		2' X 4'
V		2' X 2'

Description	Direction	Owners & Developers :	Date :	10.11.17	Architects	Promoted by
TYPE - A1 VILLA NO. 6,7 - 3BHK - REVISED FLOOR PLAN		Modi Properties & Investment Pvt Ltd.	Prepared By :	Madhav Bhatt	 Architectural Associates 8-1-383, R.P. Road, Secunderabad-3 subashanandsagar@hotmail.com	Modi Properties & Investments Pvt. Ltd. Phone:+91-40-66335551
		Project Name & Phase :	Approved By :	Soham Modi		
		AGH -Miryalaguda	Scale :	N.T.S		