

## 1 BREAD FRUIT TREE+8GREEN GRASS + 50 LANTANA BLUE


T

XXXXXXXX

## INTERNAL DRIVEWAY

## SLOPING LAWN

2

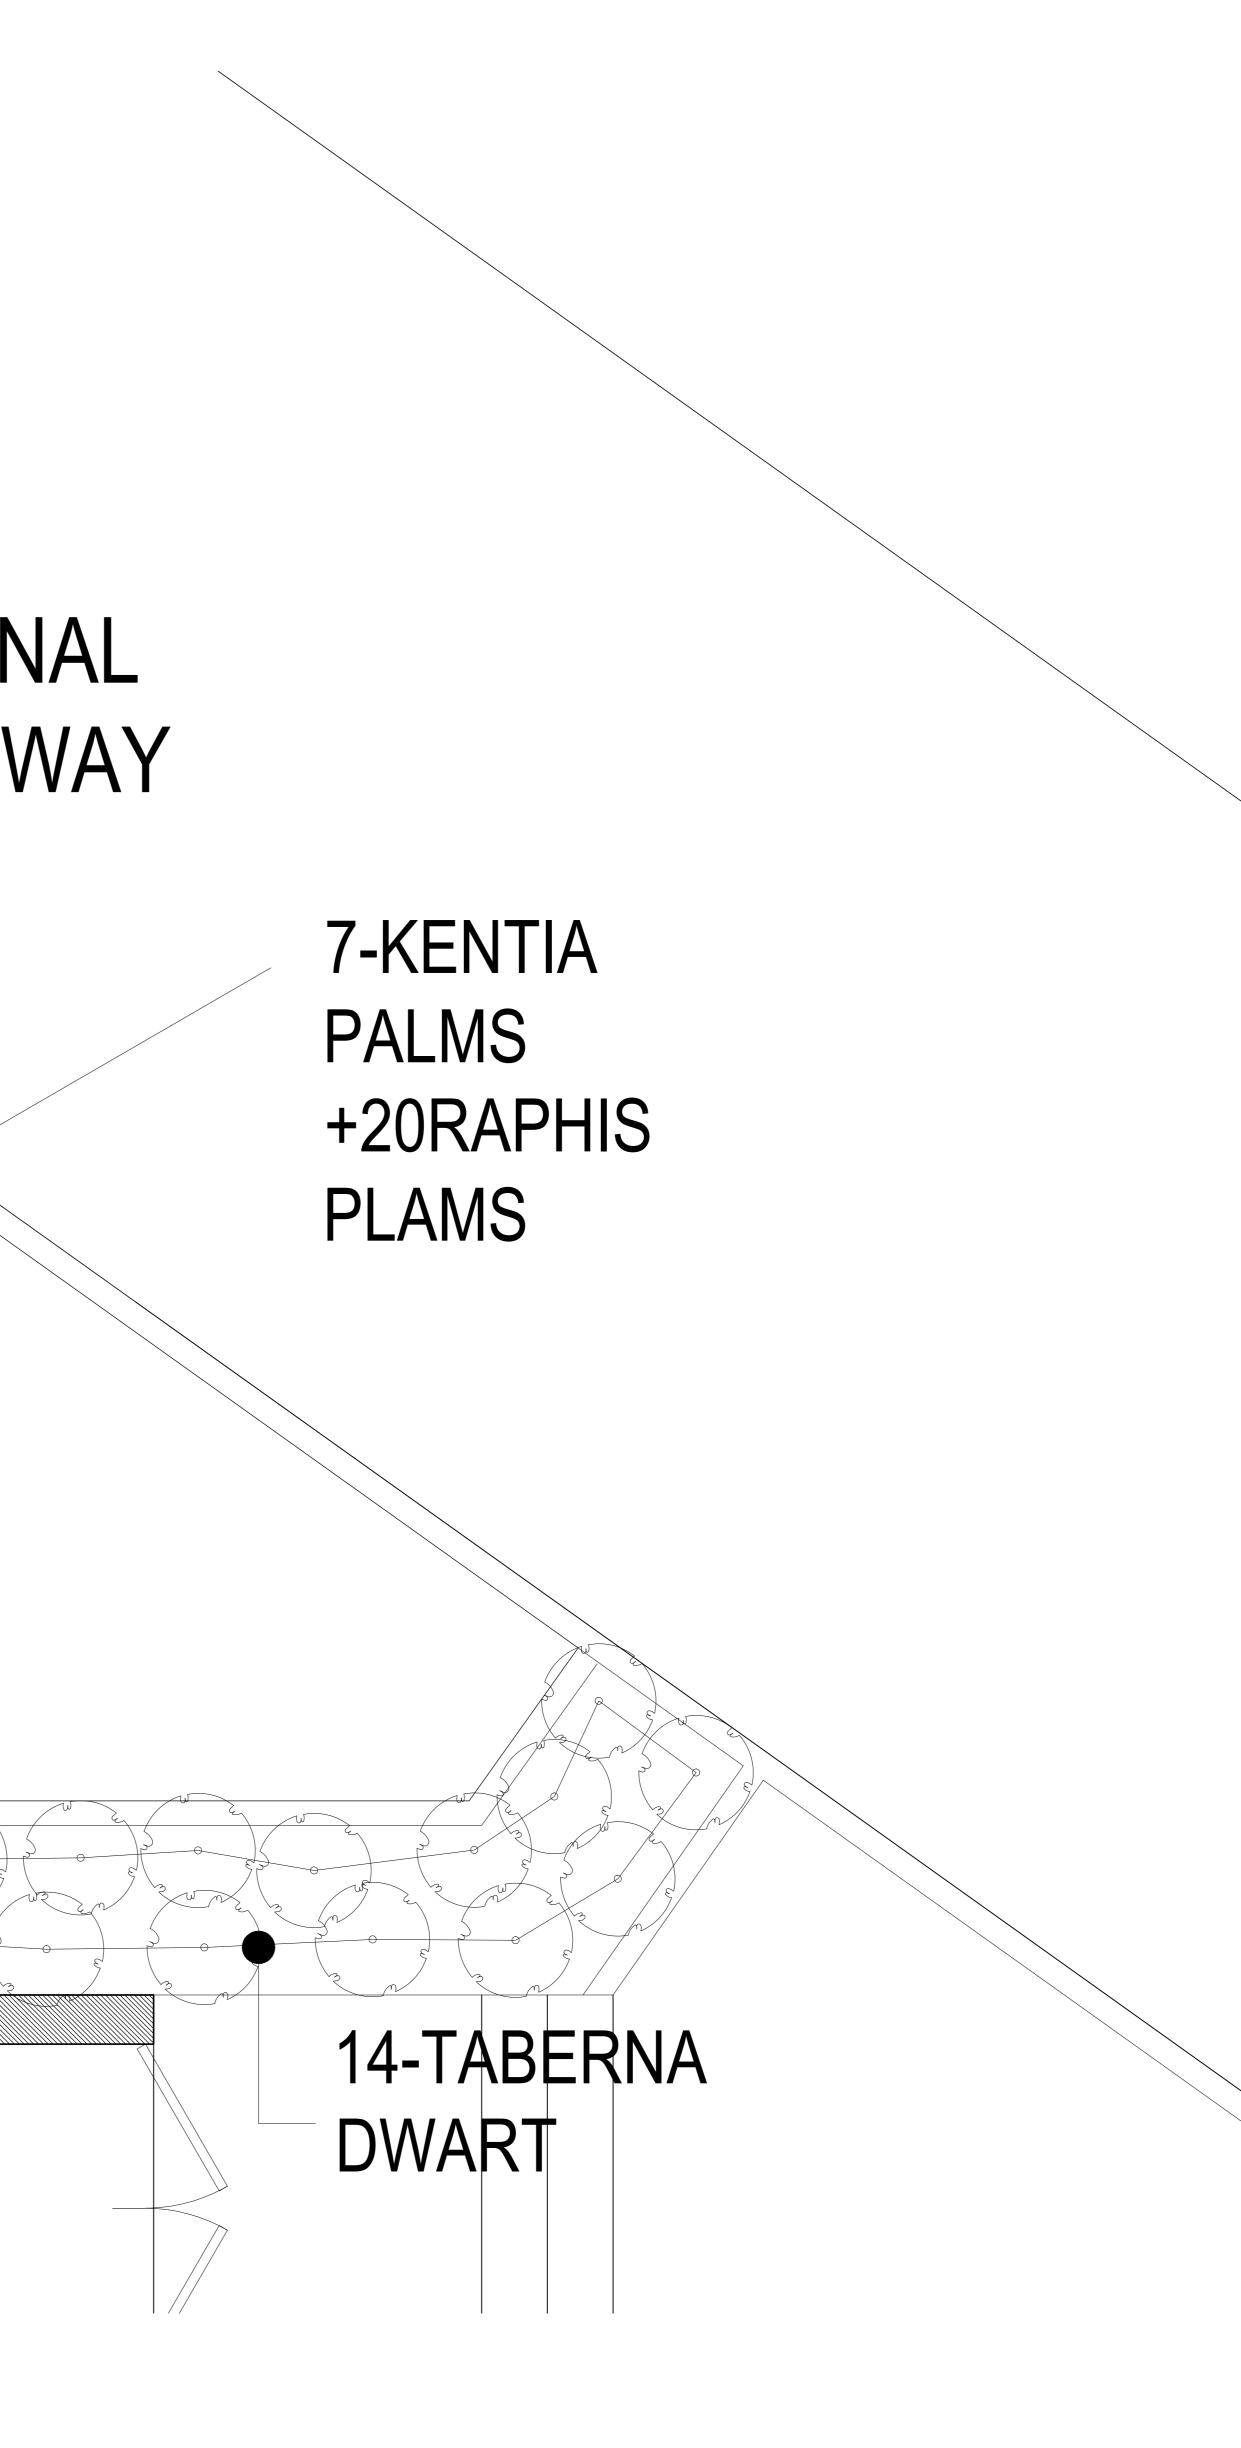

NOTES:				
	IS THE PROPERTY		IE	
ARCHITECTS AN WITHOUT PRIOR	D SHALL NOT BE C PERMISSION.	OPIED		
2.DISCREPENCIES FOUND IN THE DRAWING SHALL BE BROUGHT TO THE ARCHITECT'S				
NOTICE IMMEDIATELY.				
3.DRAWINGS SHALL BE READ AND SHOULD NOT BE SCALED.				
4.ALL DIMENSIONS ARE IN MILLIMETERS UNLESS				
MENTIONED. 5.THIS DRAWING SHALL BE READ WITH OTHER				
RELEVANT DRAV				
<u>KEY PLAN:</u>				
3				
Rev. Decert				
No. Descri	otion of Revision		Date	By
PROJECT:				
MAY FLOWER GRANDE				
HYDERABAD				
	IIIDLIADAD			
ARCHITECTS:				
NARSIMHAM				
ASSOCIATES				
			shi Colo	_
West I	Maredpally , Secure	-		
TITLE:				
PROPOSED ISLAND AREA 3				
LANDSCAPE PLANTATION				
LAYOUT				
North	Date JAN ' 19		Scale TS	
			_	
	Dealt S.K		ect Arch .K	ntect
			.K	
			.N	
IVIFG/L-IA-				
M/s. <b>NARSIMAHAM ASSOCIATES,</b> HAS THE COPY RIGHTS OF THIS DOCUMENT, AND IT SHOULDN'T BE USED BY ANYBODY WITHOUT THE WRITTEN PERMISSION OF THE ARCHITECT.				
			1.	