
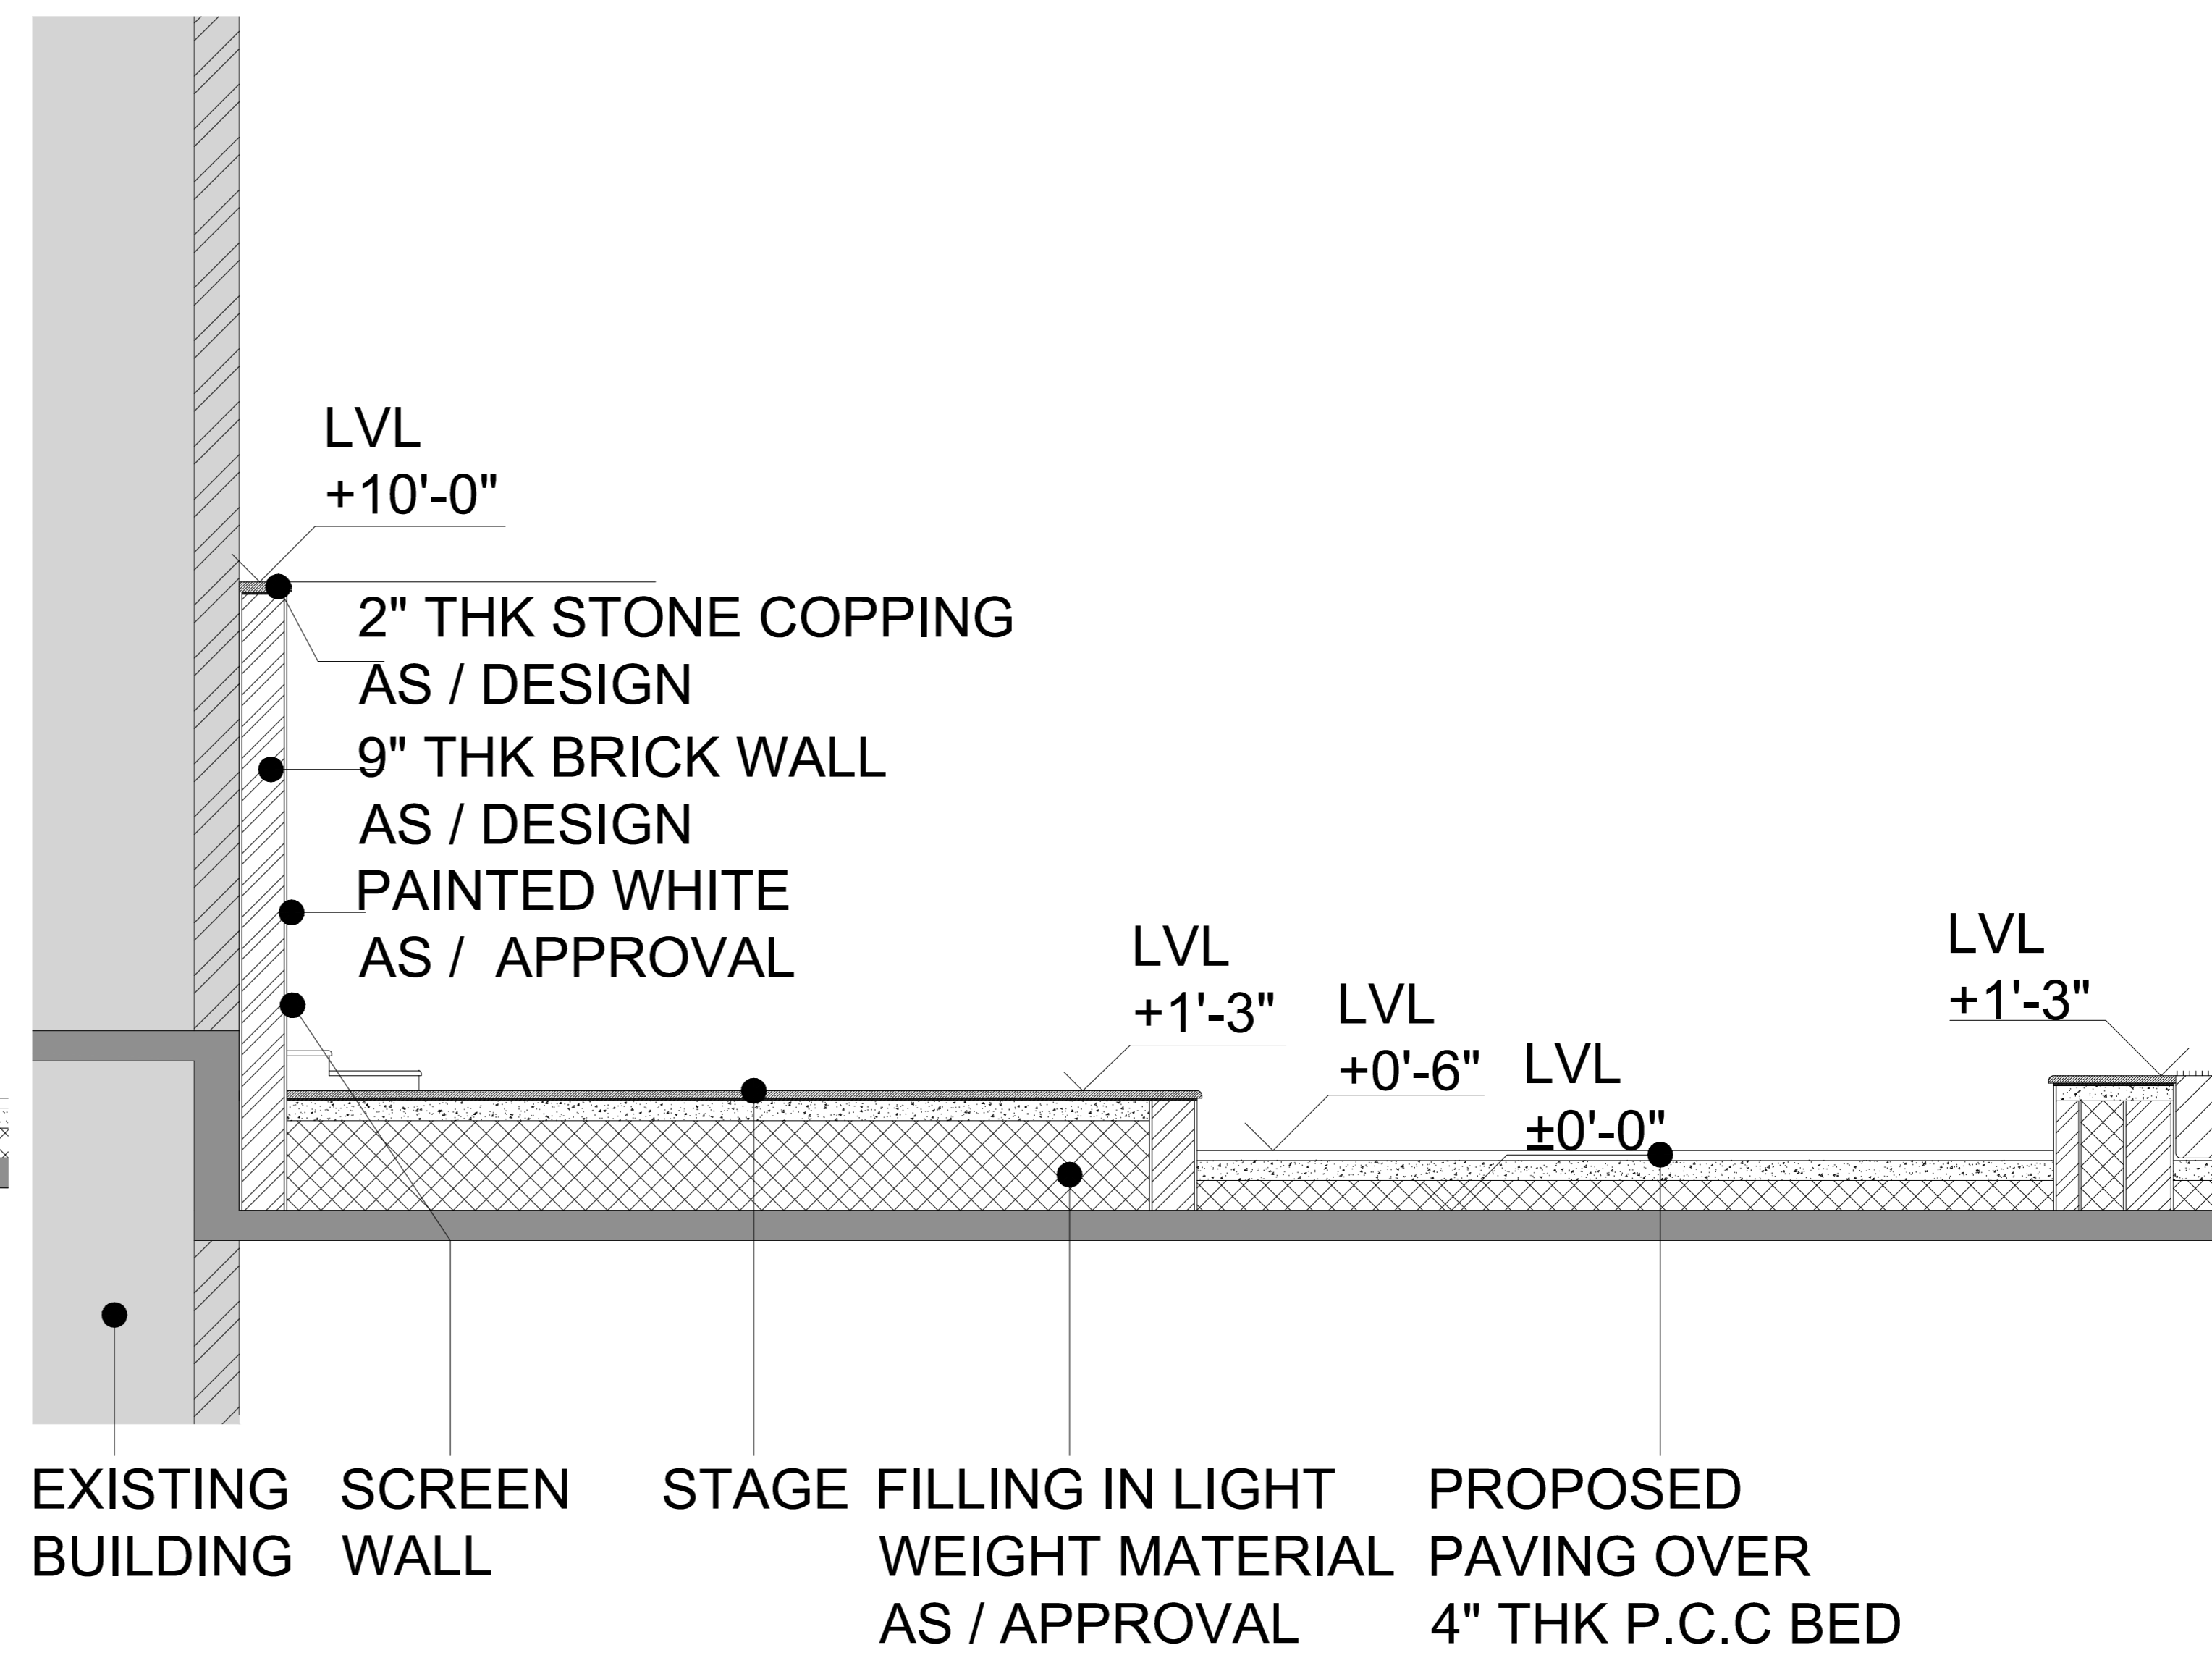




NOTES:
 1. THIS DRAWING IS THE PROPERTY OF THE ARCHITECTS AND SHALL NOT BE COPIED WITHOUT PRIOR PERMISSION.
 2. DISCREPANCIES FOUND IN THE DRAWING SHALL BE BROUGHT TO THE ARCHITECT'S NOTICE IMMEDIATELY.
 3. DRAWINGS SHALL BE READ AND SHOULD NOT BE SCALED.
 4. ALL DIMENSIONS ARE IN MILLIMETERS UNLESS MENTIONED.
 5. THIS DRAWING SHALL BE READ WITH OTHER RELEVANT DRAWINGS SUCH AS STRUCTURAL, MEP, ETC.

KEY PLAN:

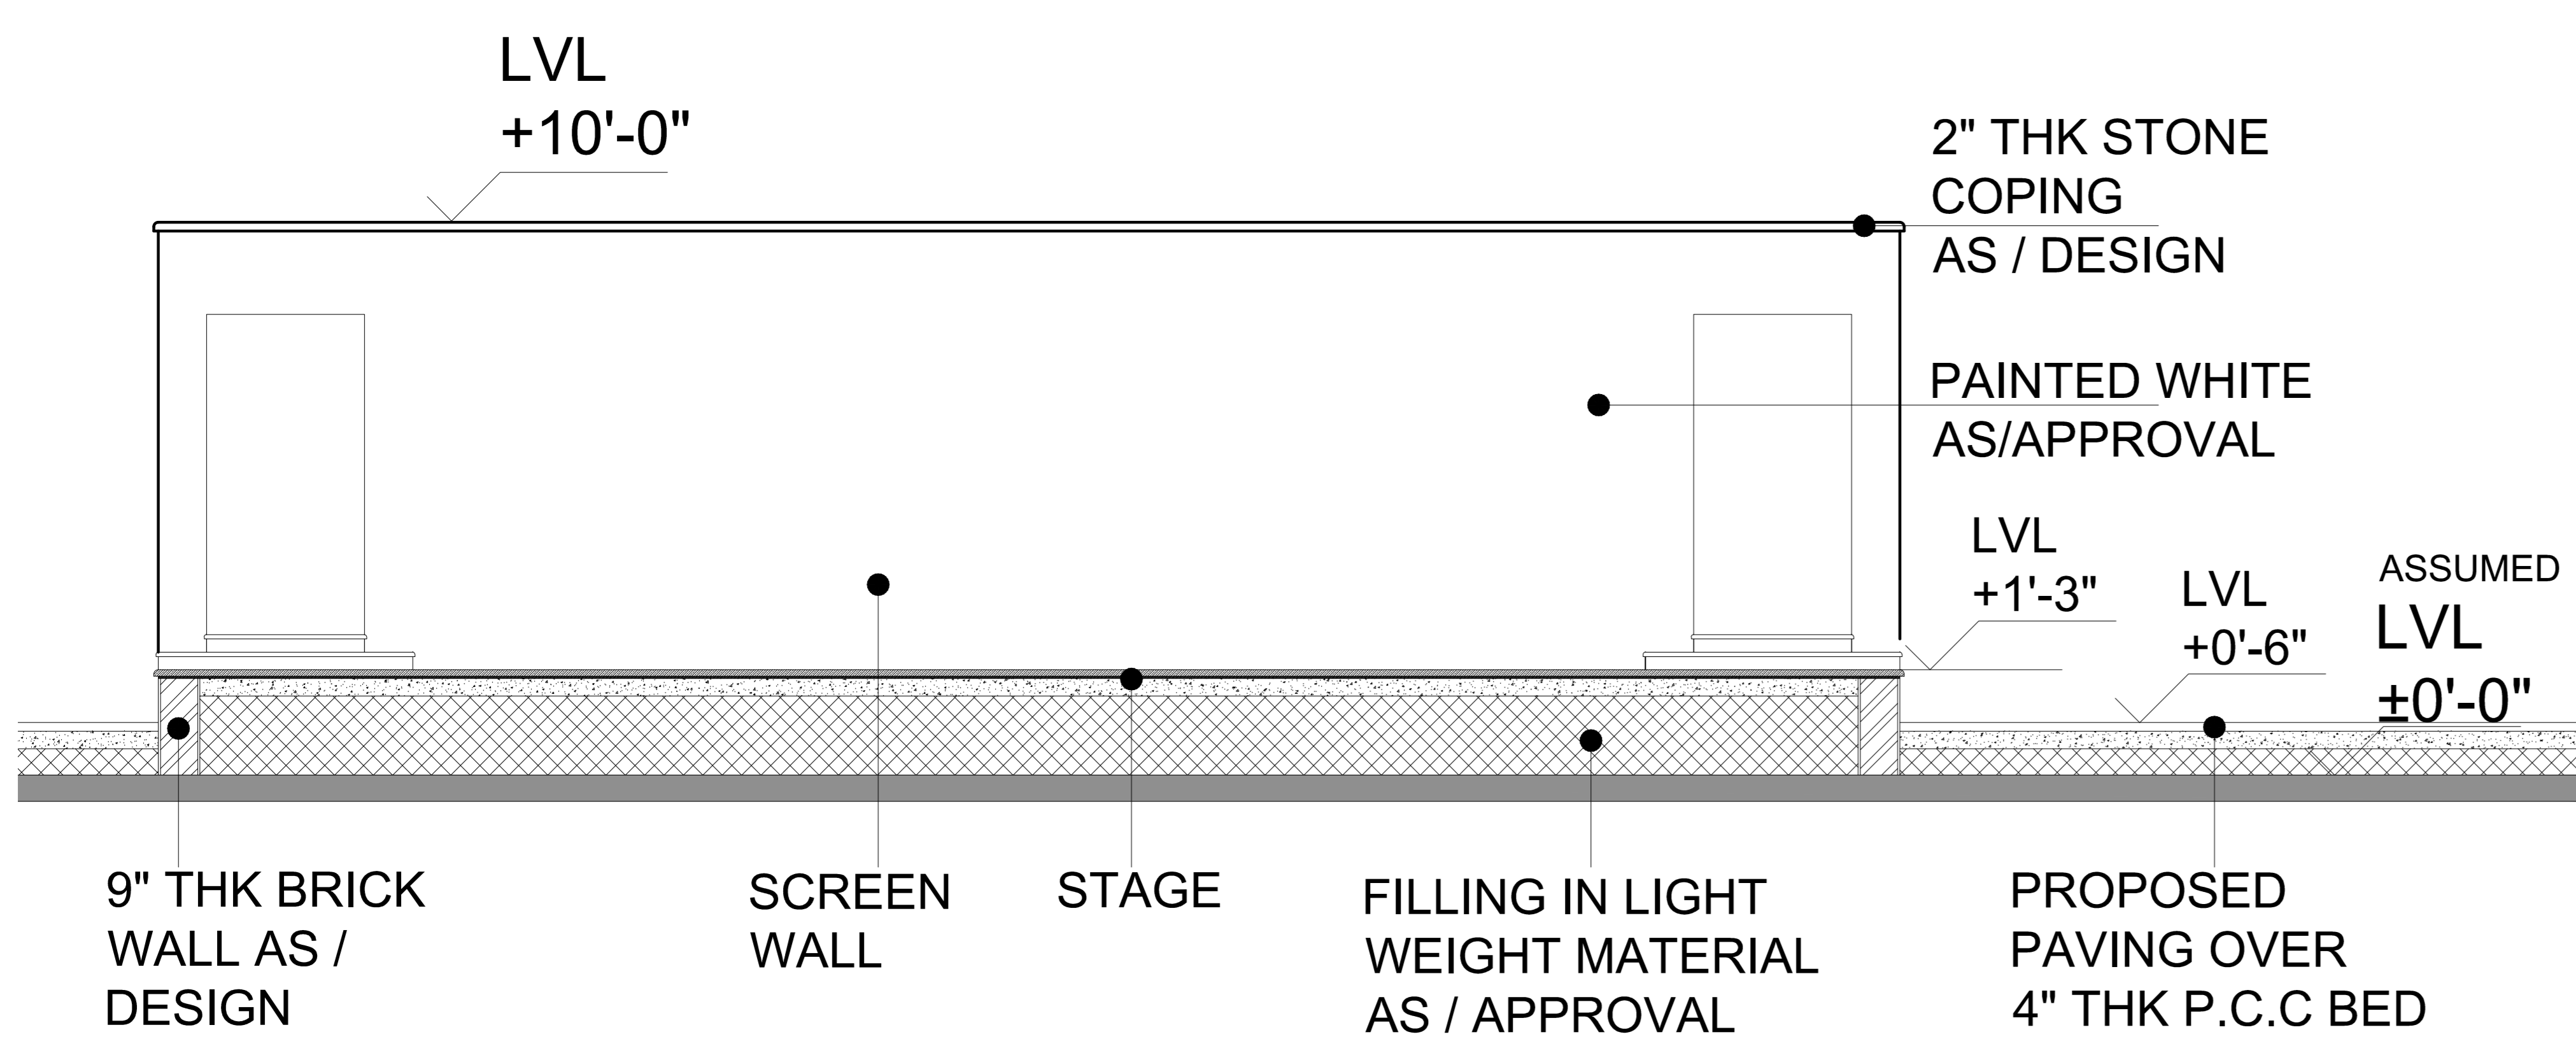

ELEVATION

SECTION A

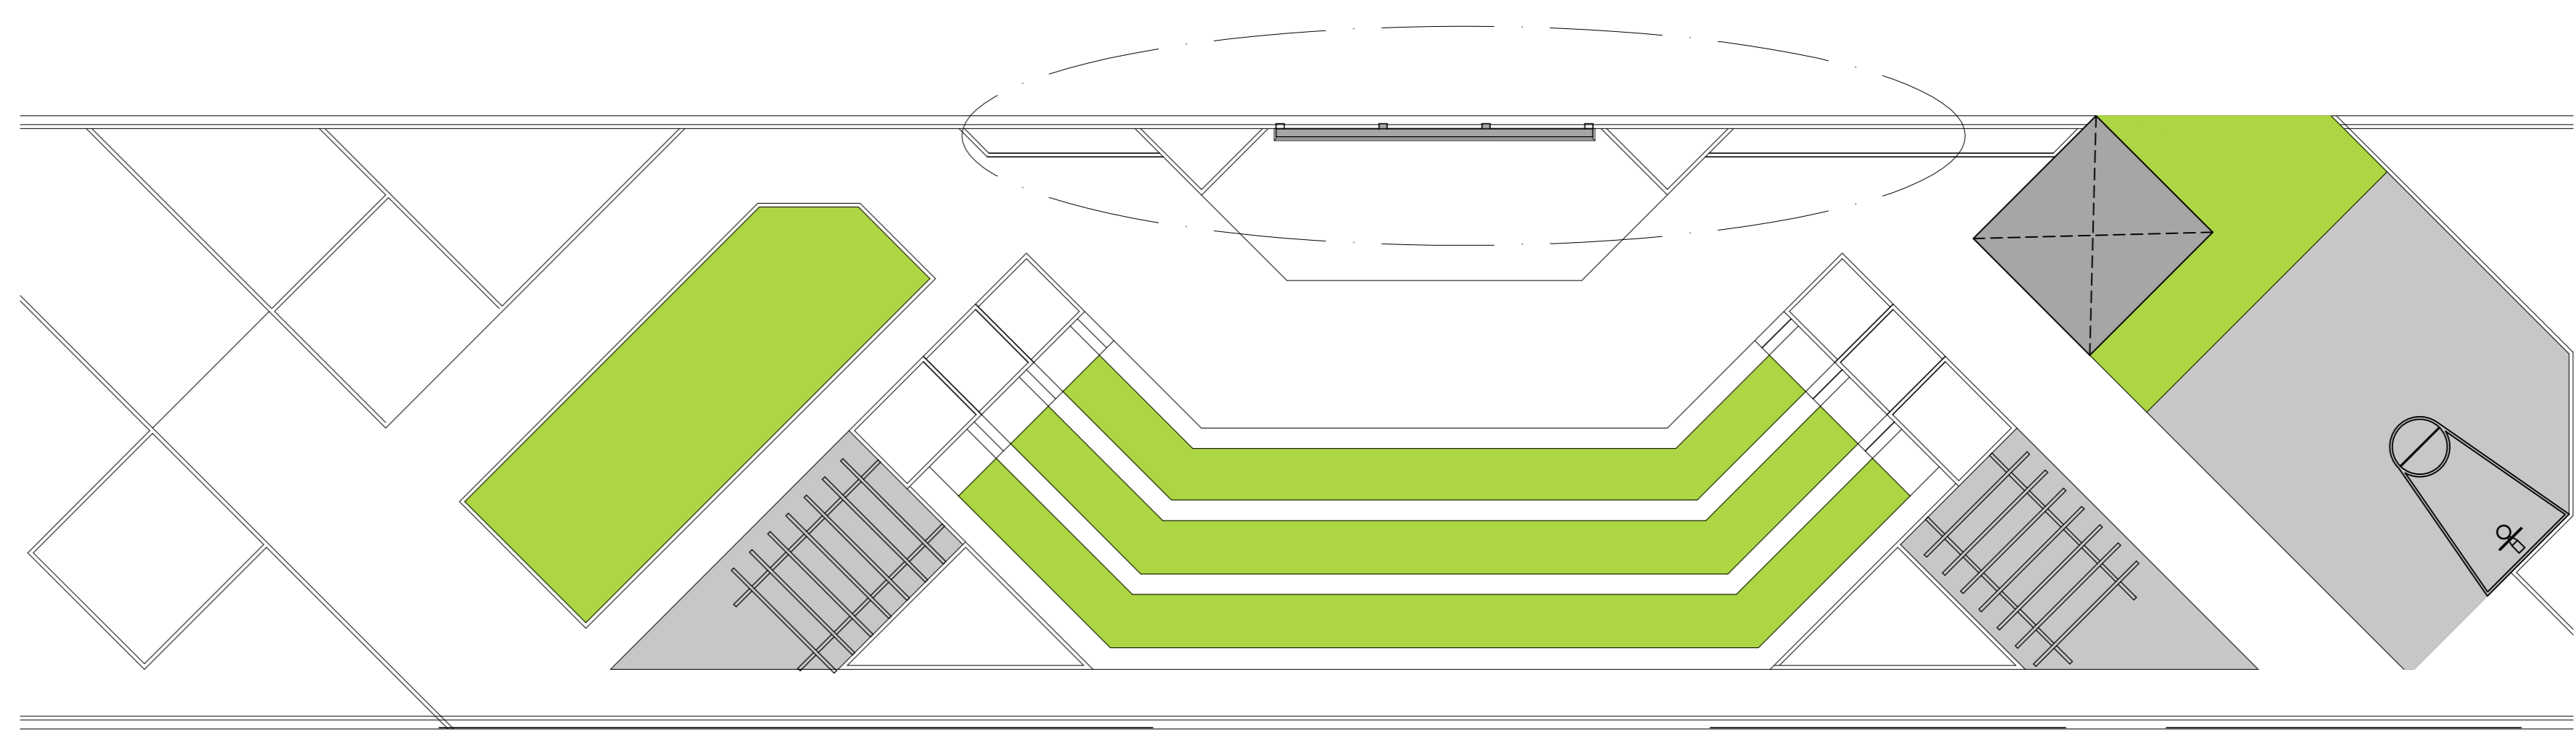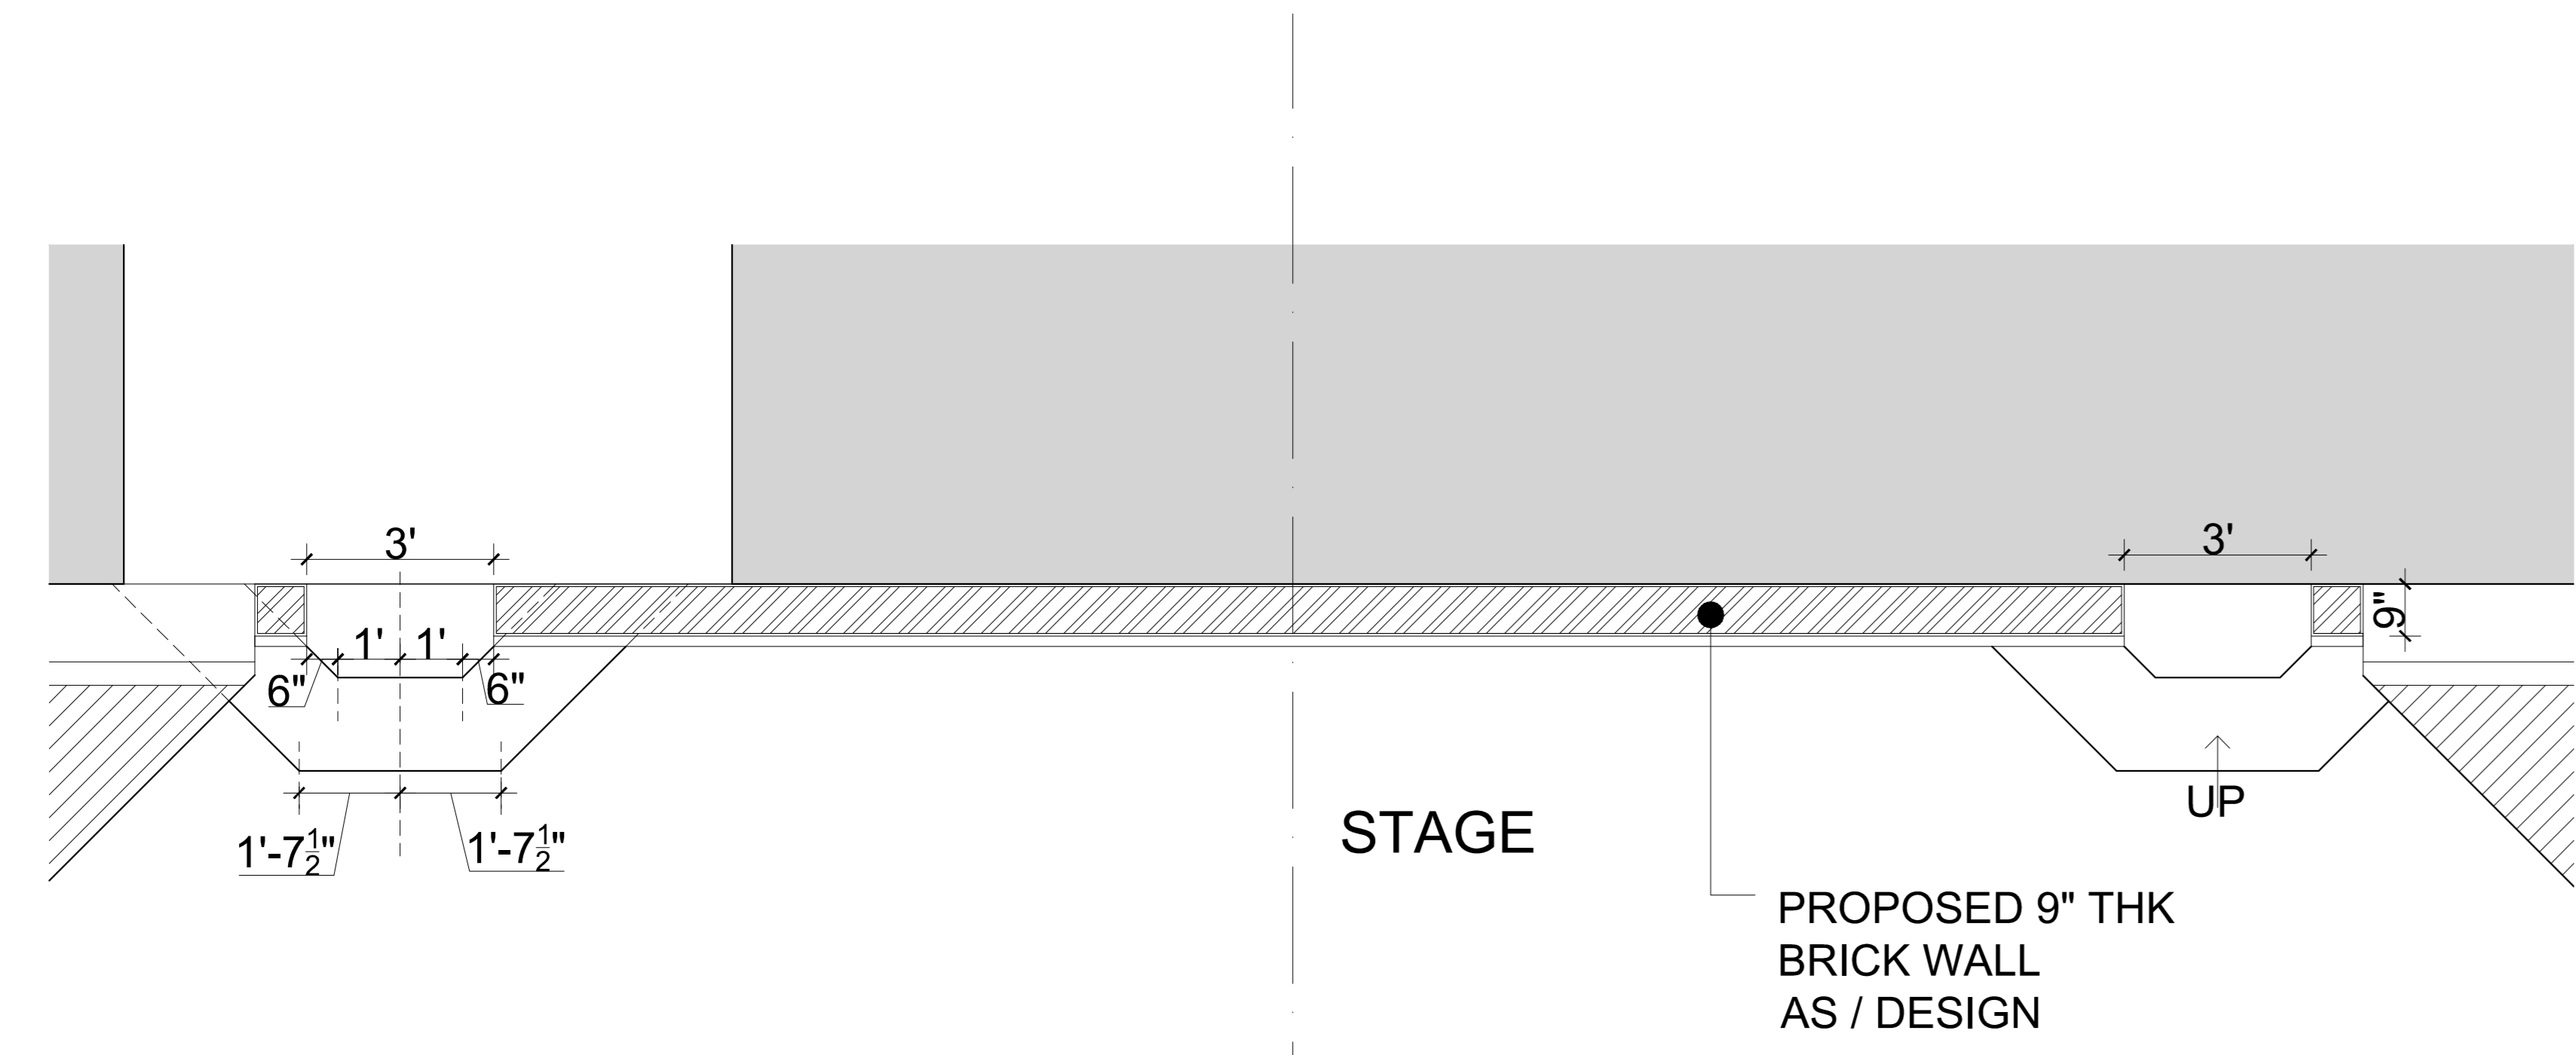

PLAN

KEYPLAN

4			
3			
2			
1			
Rev. No.	Description of Revision	Date	By

PROJECT:
MAY FLOWER GRANDE
 HYDERABAD

ARCHITECTS:
NARSIMHAM
 ASSOCIATES
 22, Lepakshi Colony,
 West Maredpally, Secunderabad - 500026

TITLE:
PROPOSED PUSHPAVANAM
OAT SCREEN WALL DETAILS

North 	Date DEC '18	Scale NTS
	Dealt S.K	Sr.Project Architect S.K
Dwg. No. MFG / L -PV-206/R2	Sr.Architect V.N	

M/S. NARSIMHAM ASSOCIATES, HAS THE COPY RIGHTS OF THIS DOCUMENT, AND IT SHOULDN'T BE USED BY ANYBODY WITHOUT THE WRITTEN PERMISSION OF THE ARCHITECT.