
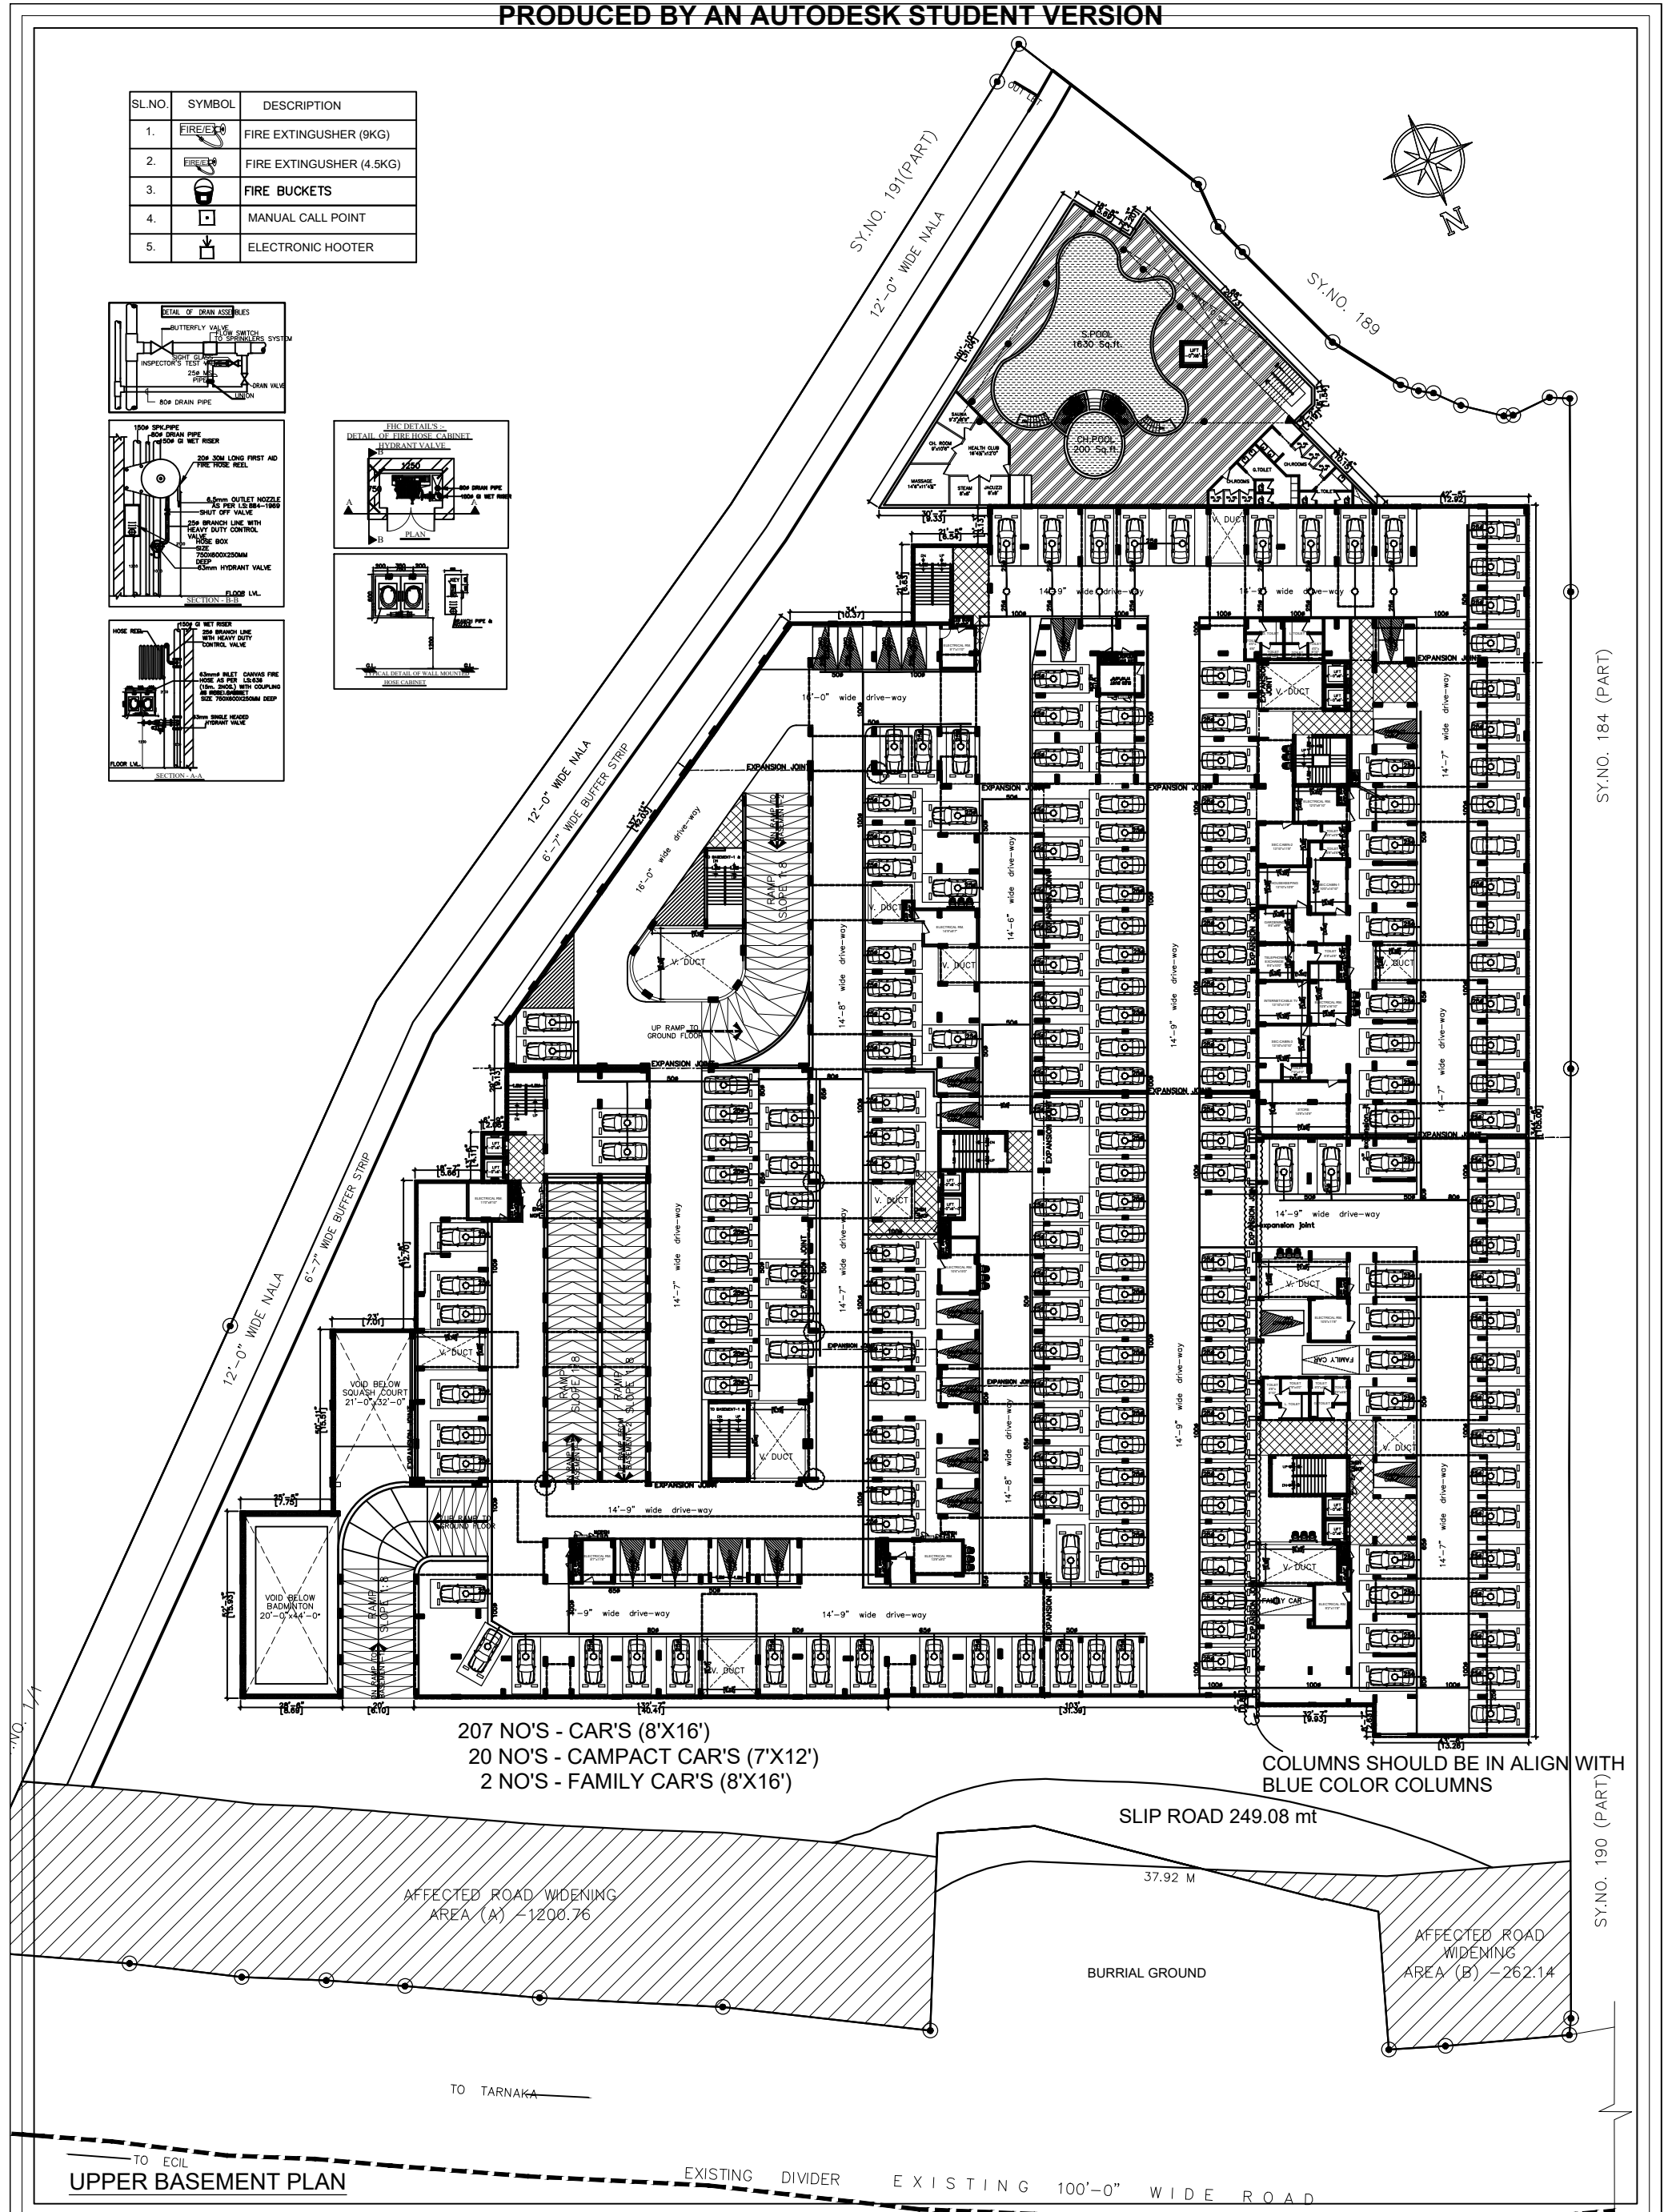
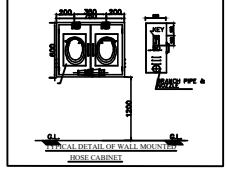
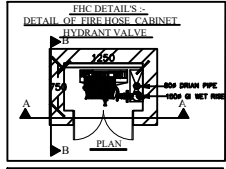
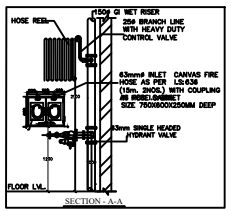
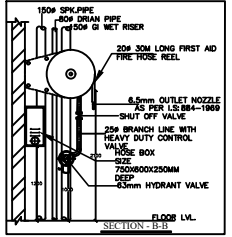


SL.NO.	SYMBOL	DESCRIPTION
1.		FIRE EXTINGUISHER (9KG)
2.		FIRE EXTINGUISHER (4.5KG)
3.		FIRE BUCKETS
4.		MANUAL CALL POINT
5.		ELECTRONIC HOOTER

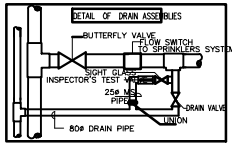

207 NO'S - CAR'S (8'X16')
 20 NO'S - COMPACT CAR'S (7'X12')
 2 NO'S - FAMILY CAR'S (8'X16')

COLUMNS SHOULD BE IN ALIGN WITH BLUE COLOR COLUMNS

SLIP ROAD 249.08 mt

AFFECTED ROAD WIDENING AREA (A) - 1200.76

37.92 M

BURRIAL GROUND

AFFECTED ROAD WIDENING AREA (B) - 262.14

UPPER BASEMENT PLAN

EXISTING DIVIDER EXISTING 100'-0" WIDE ROAD

CLIENT :
 MODI PROPERTIES & INVESTMENTS
 PVT LTD.

PROJECT :
 RESIDENTIAL APARTMENTS AT MALLAPUR - PH2

CONSULTANTS :
 PRASAD ASSOCIATES
 SECUNDERABAD.

PRODUCED BY AN AUTODESK STUDENT VERSION

PRODUCED BY AN AUTODESK STUDENT VERSION

SY.NO. 184 (PART)

SY.NO. 190 (PART)