
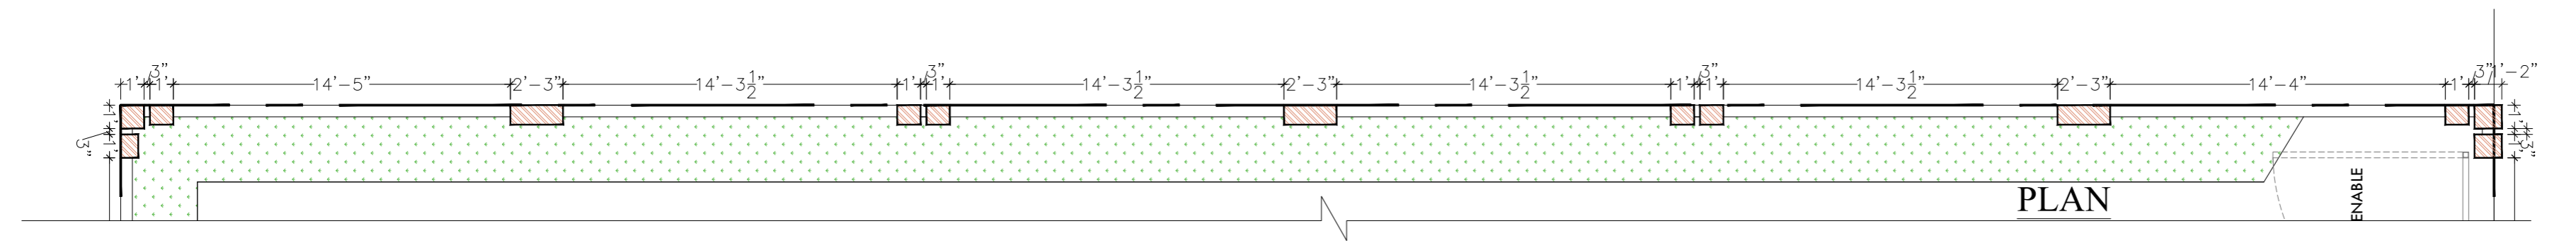
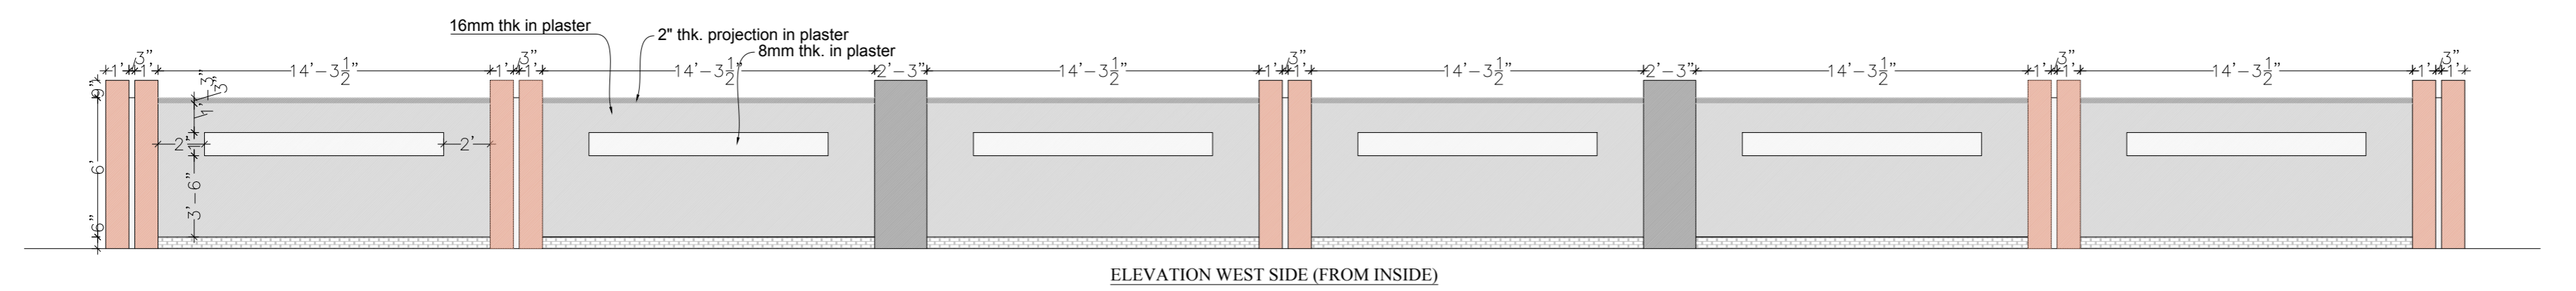
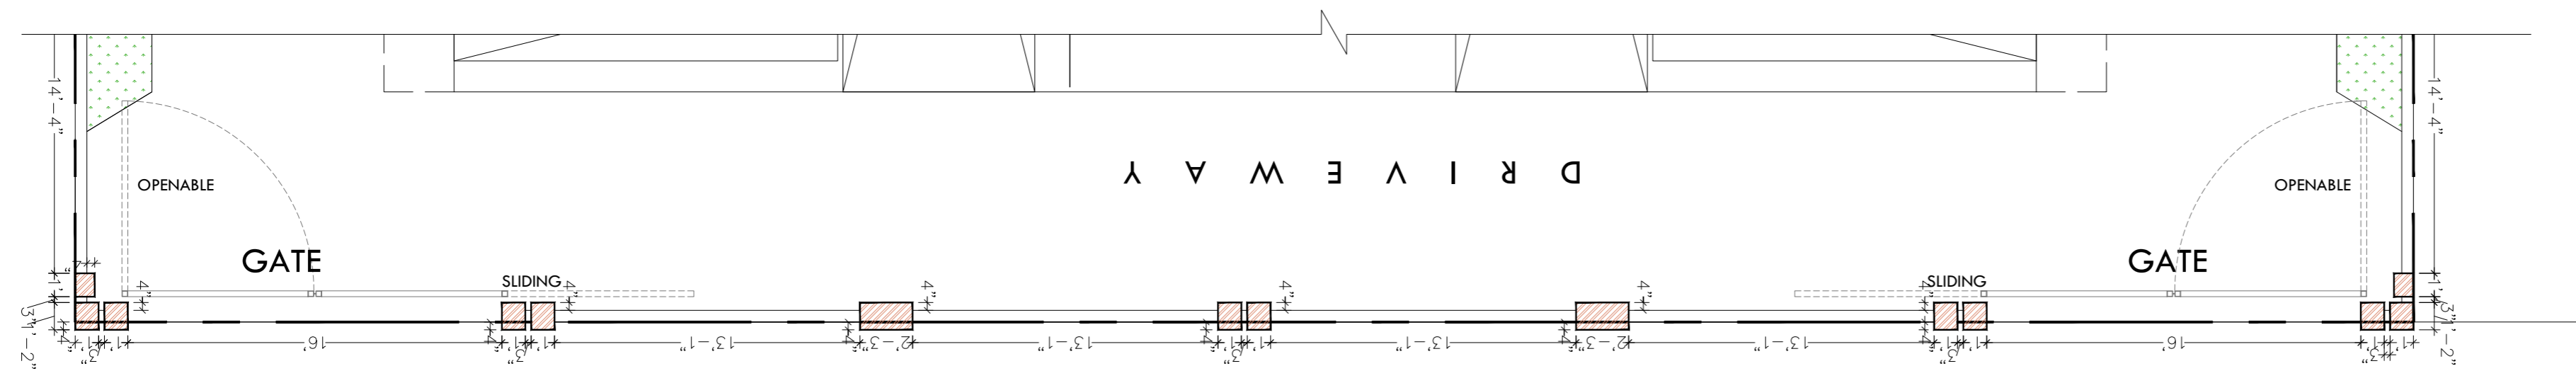


- General Notes:-**
1. DO NOT SCALE THE DRAWING, FOLLOW WRITTEN DIMENSIONS ONLY.
 2. ALL DIMENSIONS ARE IN FEET UNLESS OTHERWISE SPECIFIED.
 3. IF THERE IS ANY DISCREPANCY IN THE DRAWINGS, PLEASE NOTIFY THE ARCHITECT IMMEDIATELY. CONCERNED ARCHITECT INCHARGE.

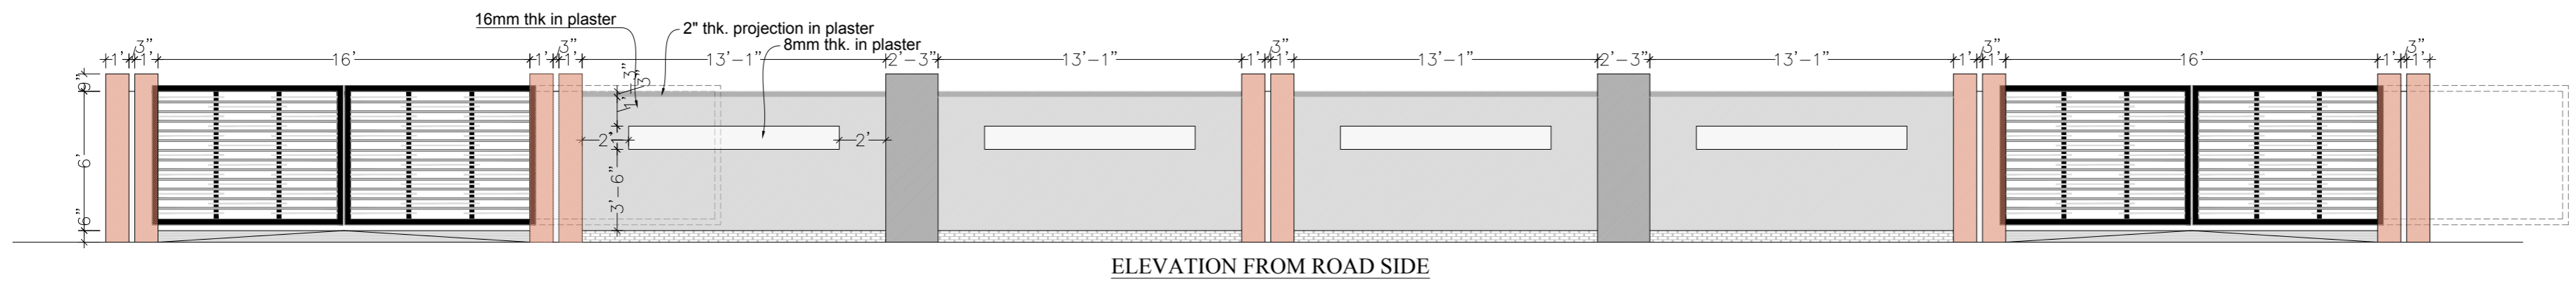

No.	Description	Date

Client - MODI
PROPERTIES & INVESTMENTS PVT.LTD

Project - MORNING GLORY
AT-VIKARABAD

Drawing Title -
**COMPOUND WALL
(SHEET-1/3)**

Project number 012
Date 22.07.19
Drawn by Anil
Checked by Renuka
Scale 1/8" = 1'-0"

GD/MG/GFC/ARCH/AR/M-01

Architect -
