




- General Notes:-**
- DO NOT SCALE THE DRAWING, FOLLOW WRITTEN DIMENSIONS ONLY.
 - ALL DIMENSIONS ARE IN FEET UNLESS OTHERWISE SPECIFIED.
 - IF THERE IS ANY DISCREPANCY IN THE DRAWINGS, PLEASE NOTIFY THE ARCHITECT IMMEDIATELY. CONCERNED ARCHITECT INCHARGE.

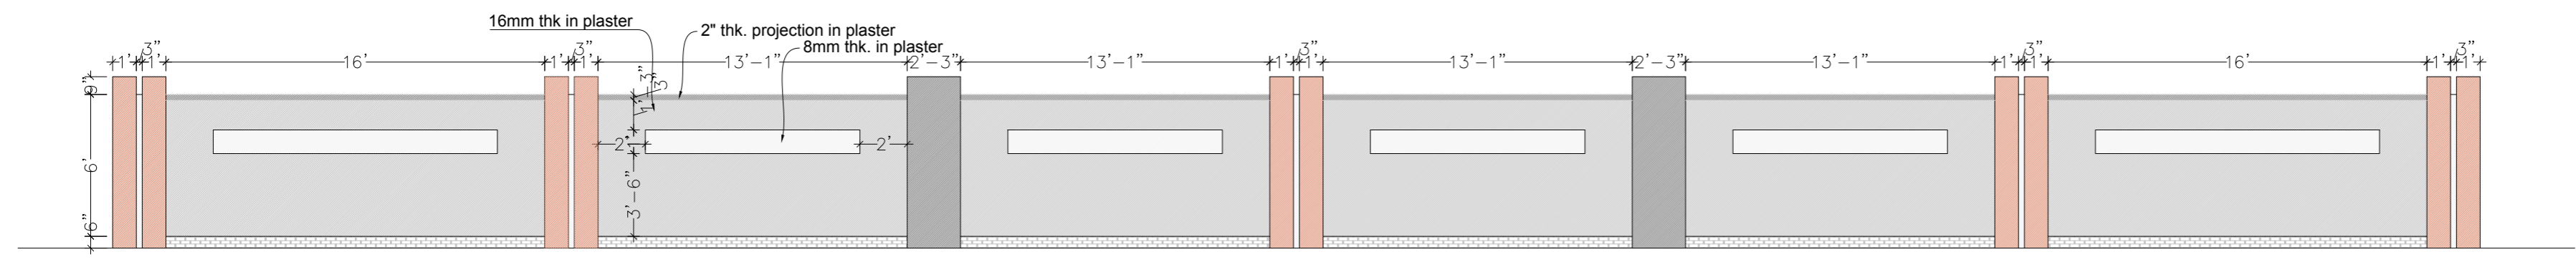


ELEVATION REAR SIDE (FROM INSIDE)

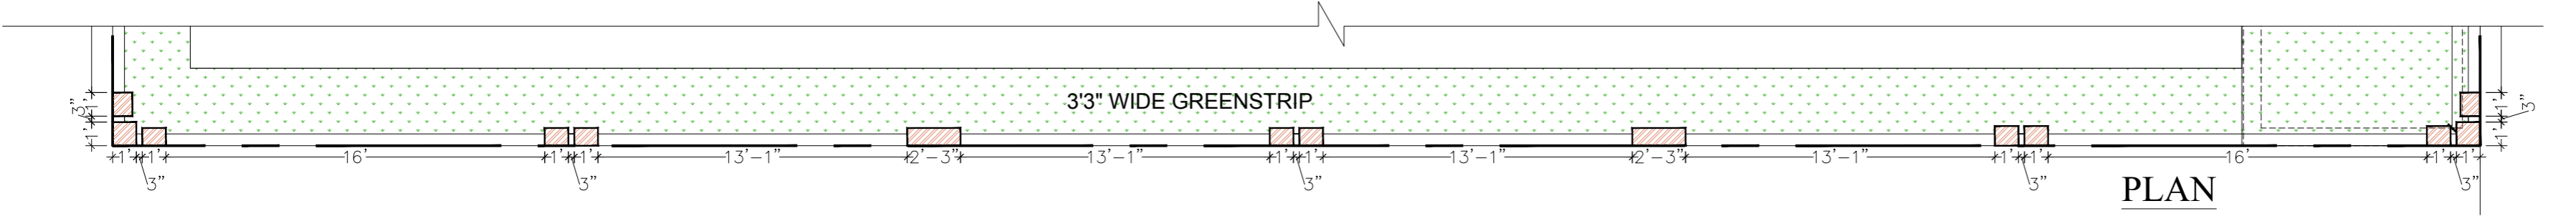

PLAN

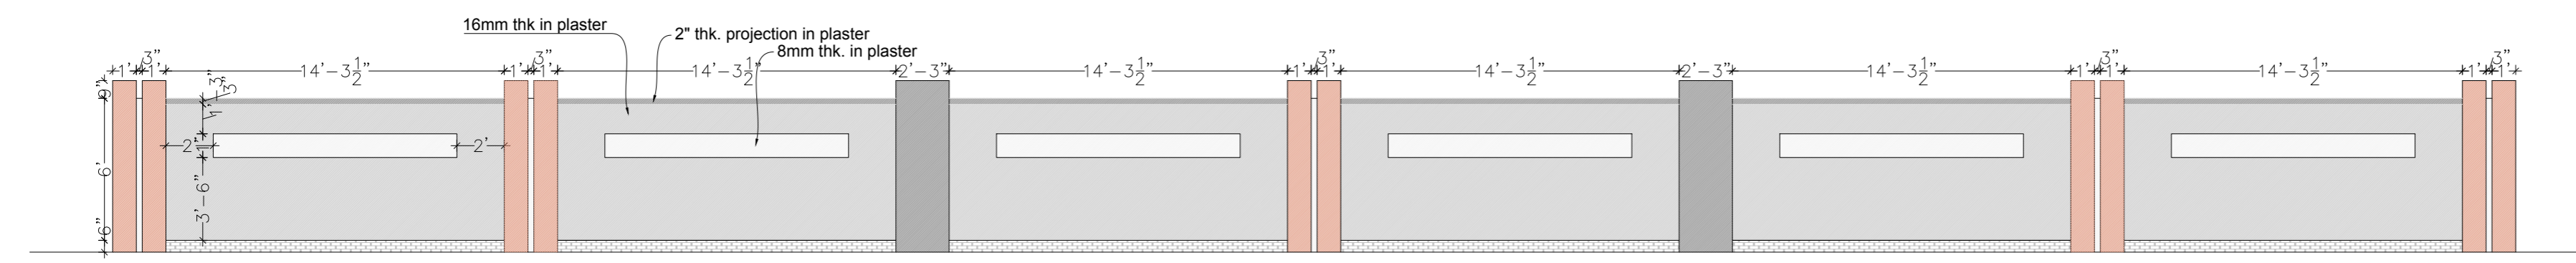

ELEVATION EAST SIDE (FROM INSIDE)

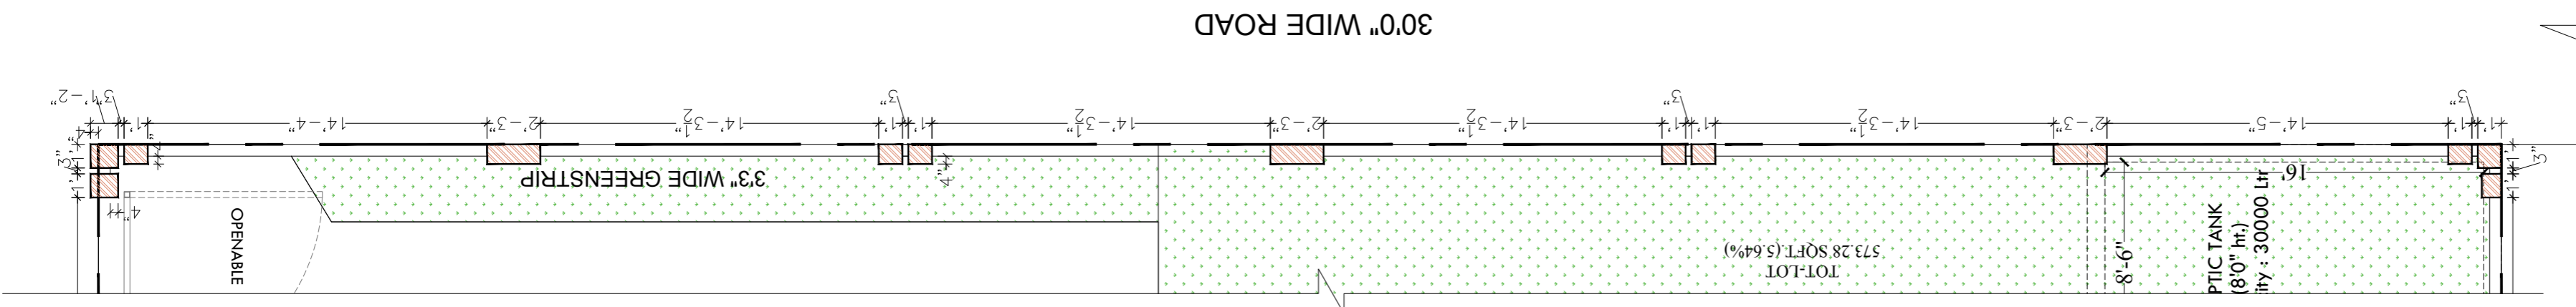

PLAN

No.	Description	Date

Client - MODI
 PROPERTIES & INVESTMENTS PVT.LTD
 Project - MORNING GLORY
 AT-VIKARABAD

Drawing Title -
**COMPOUND WALL
 (SHEET-2/3)**

Project number 012
 Date 22.07.19
 Drawn by Anil
 Checked by Renuka
 Scale 1/8" = 1'-0"

GD/MG/GFC/ARCH/AR/M-02

Architect - ---