
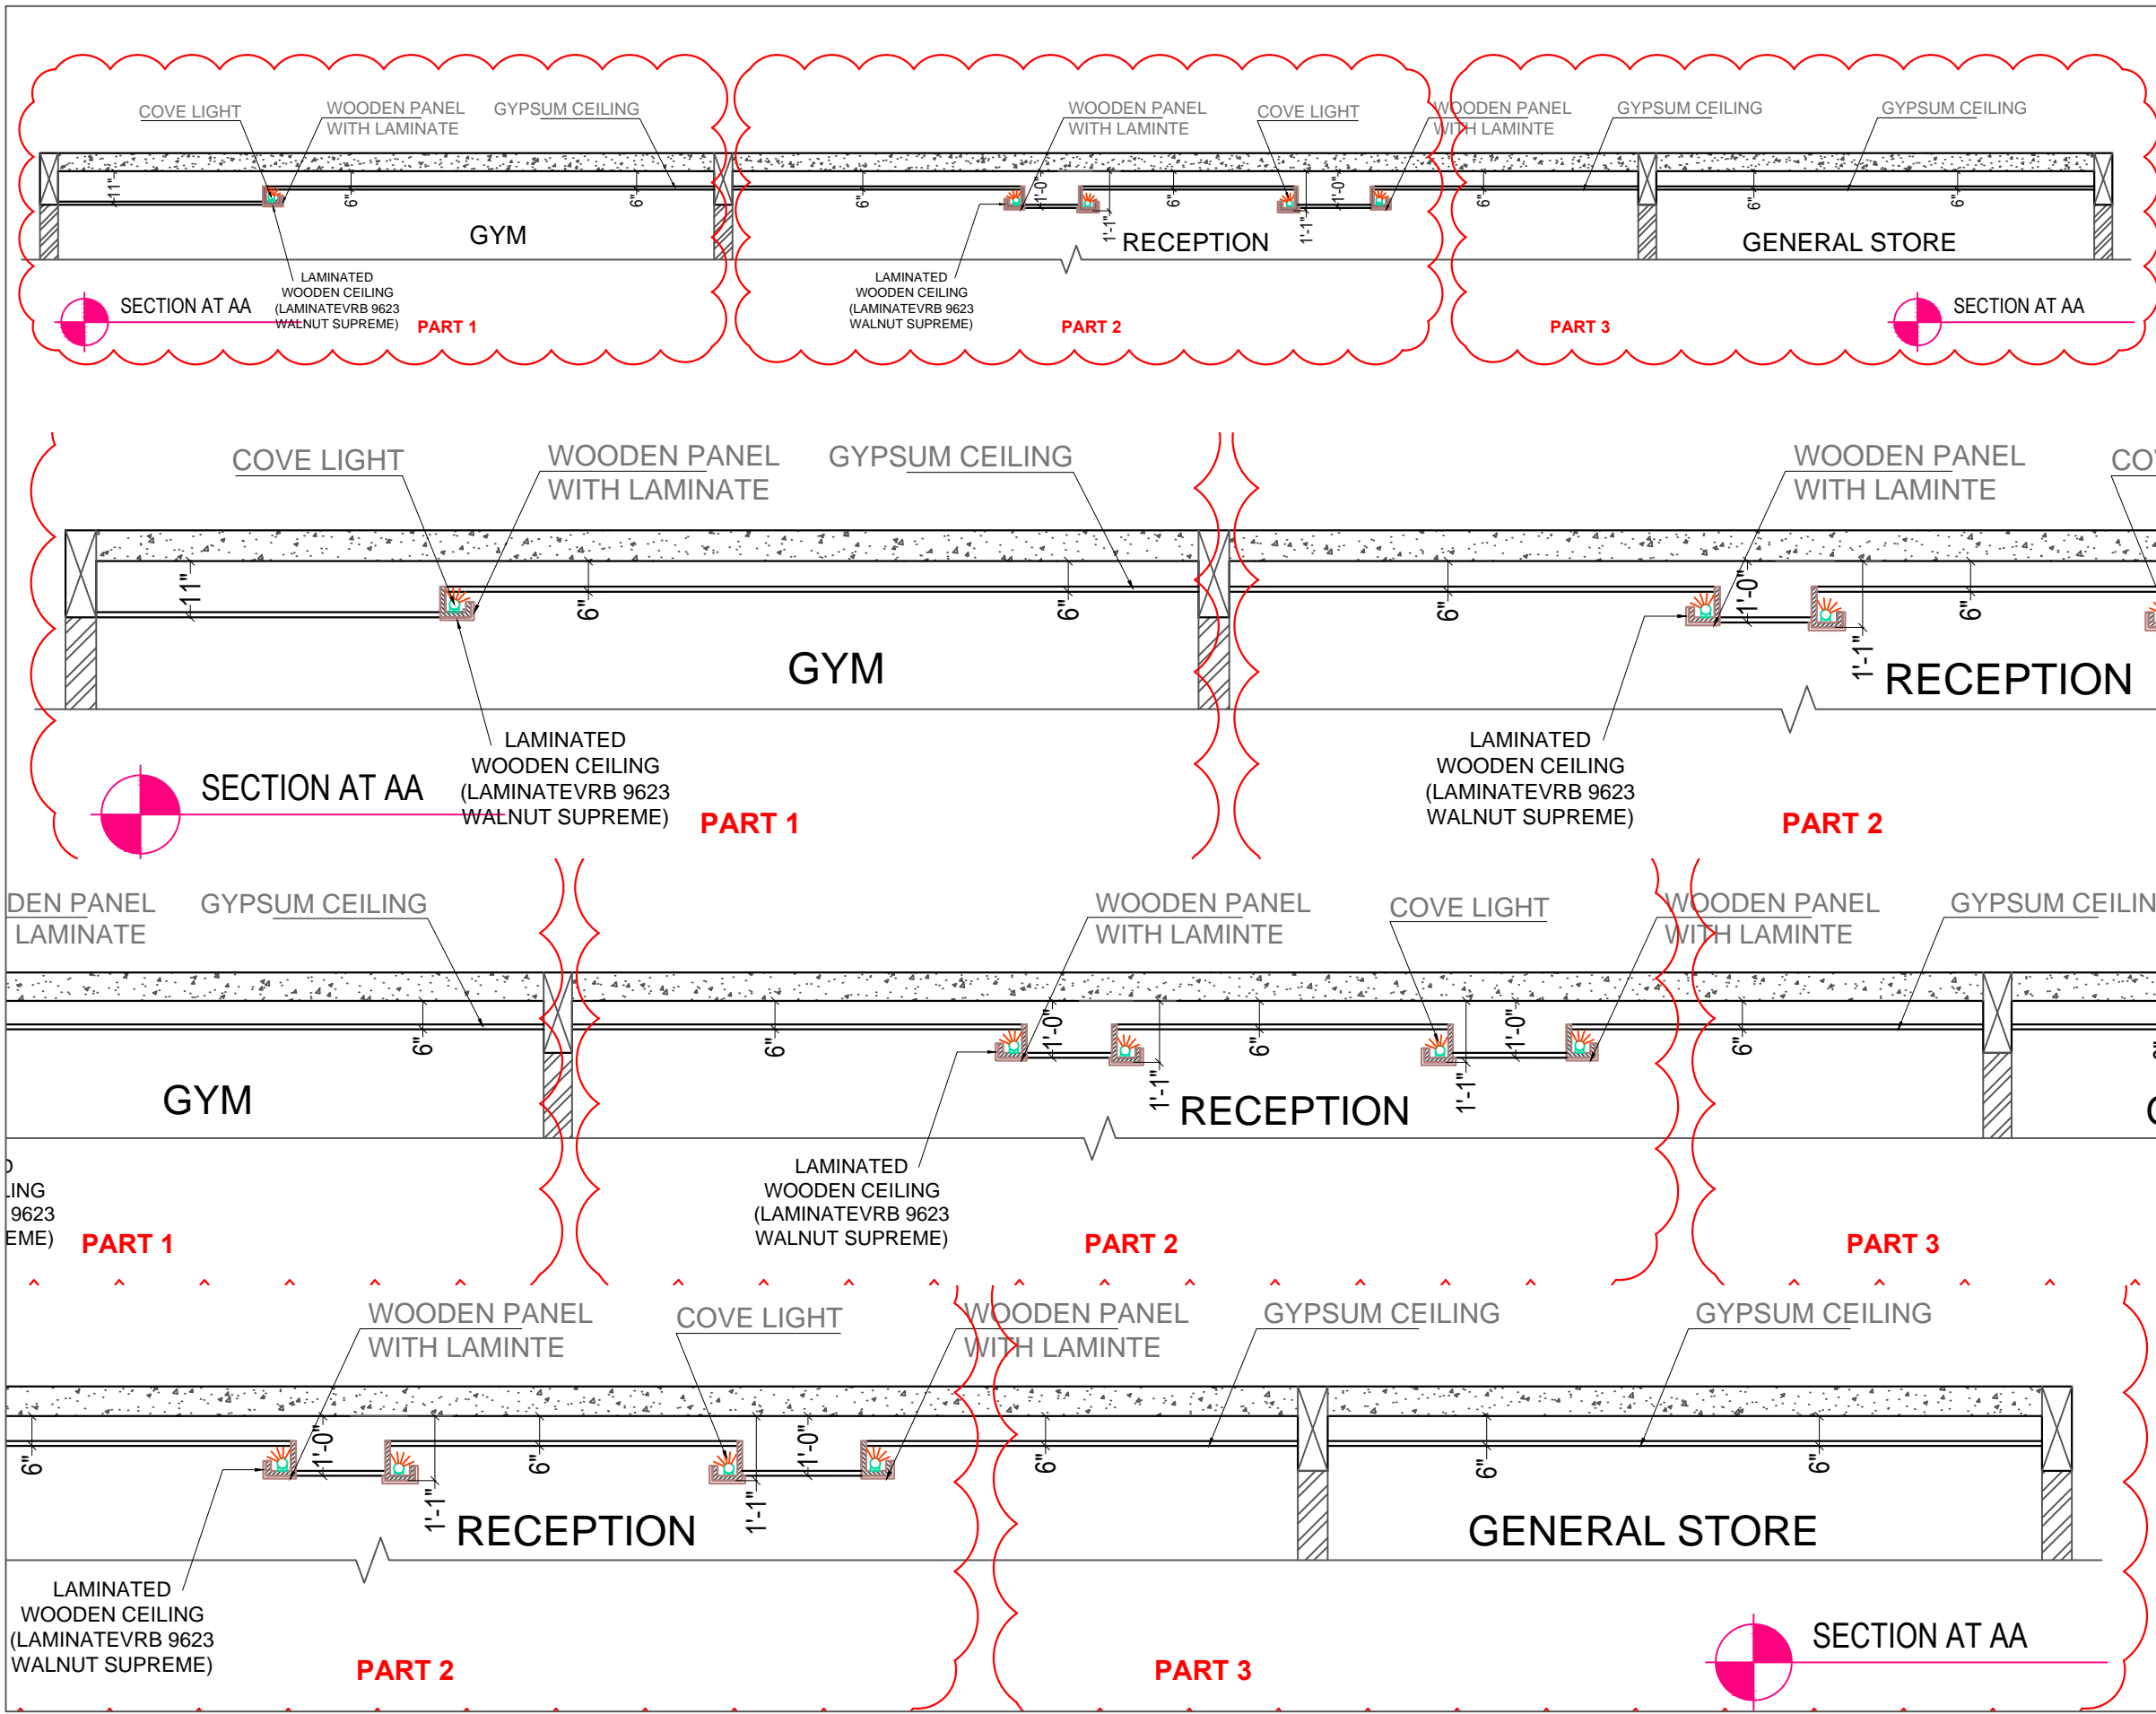

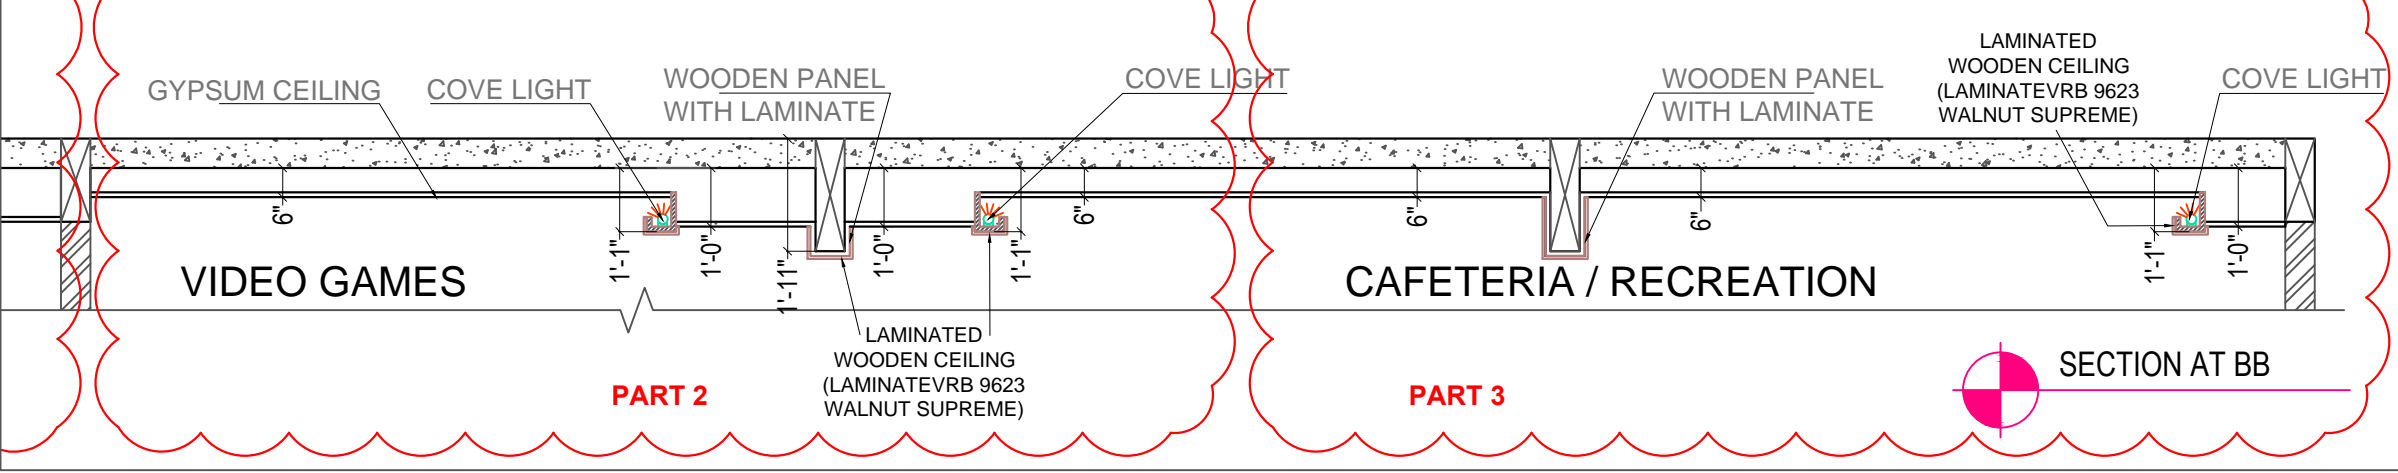
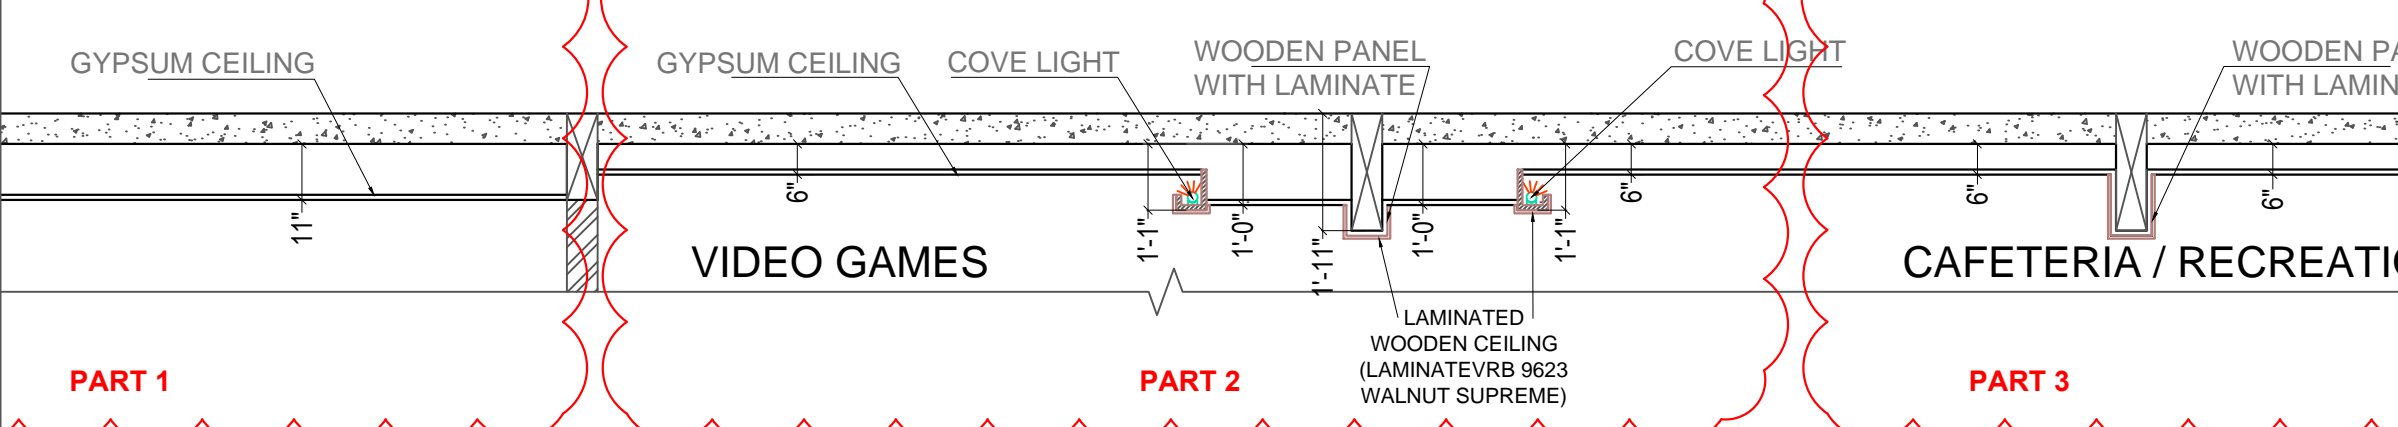
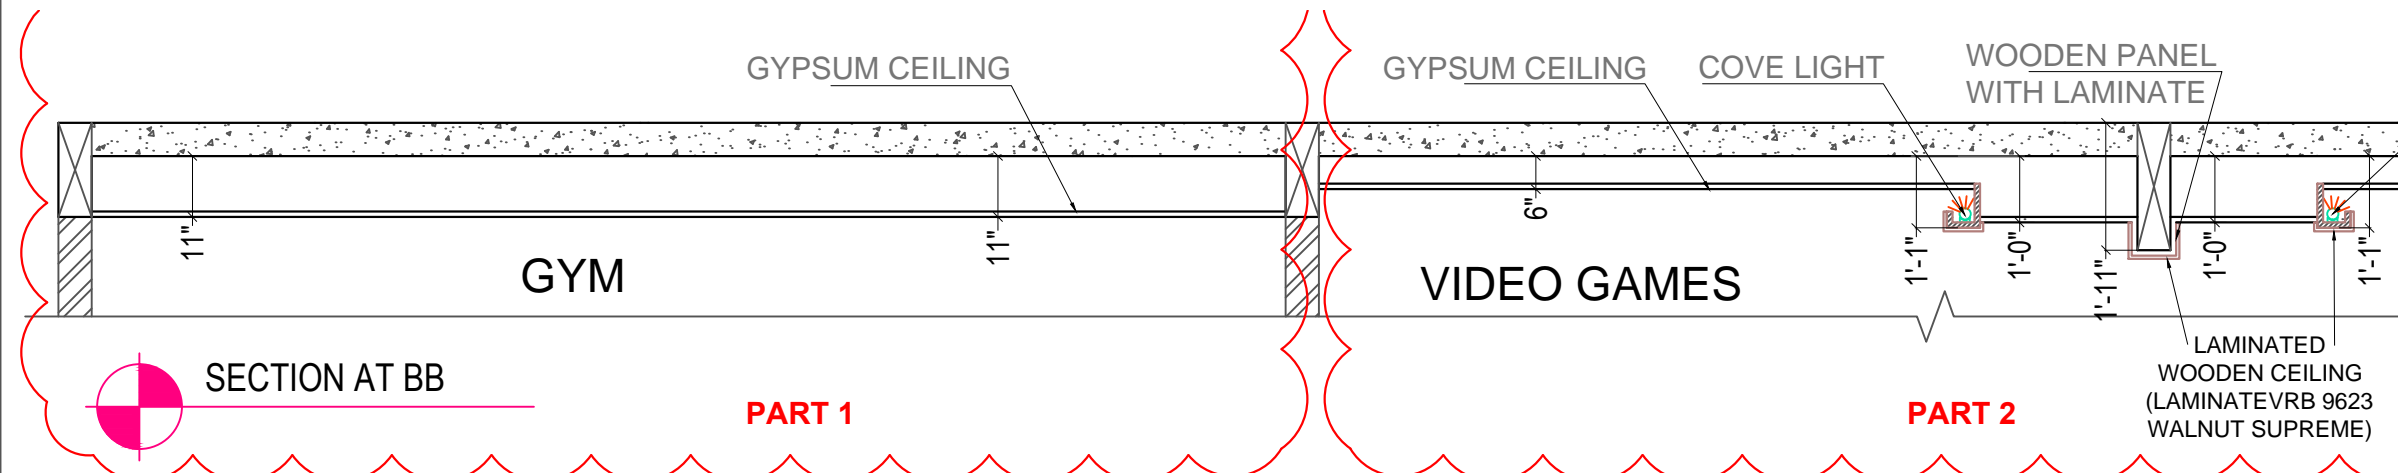
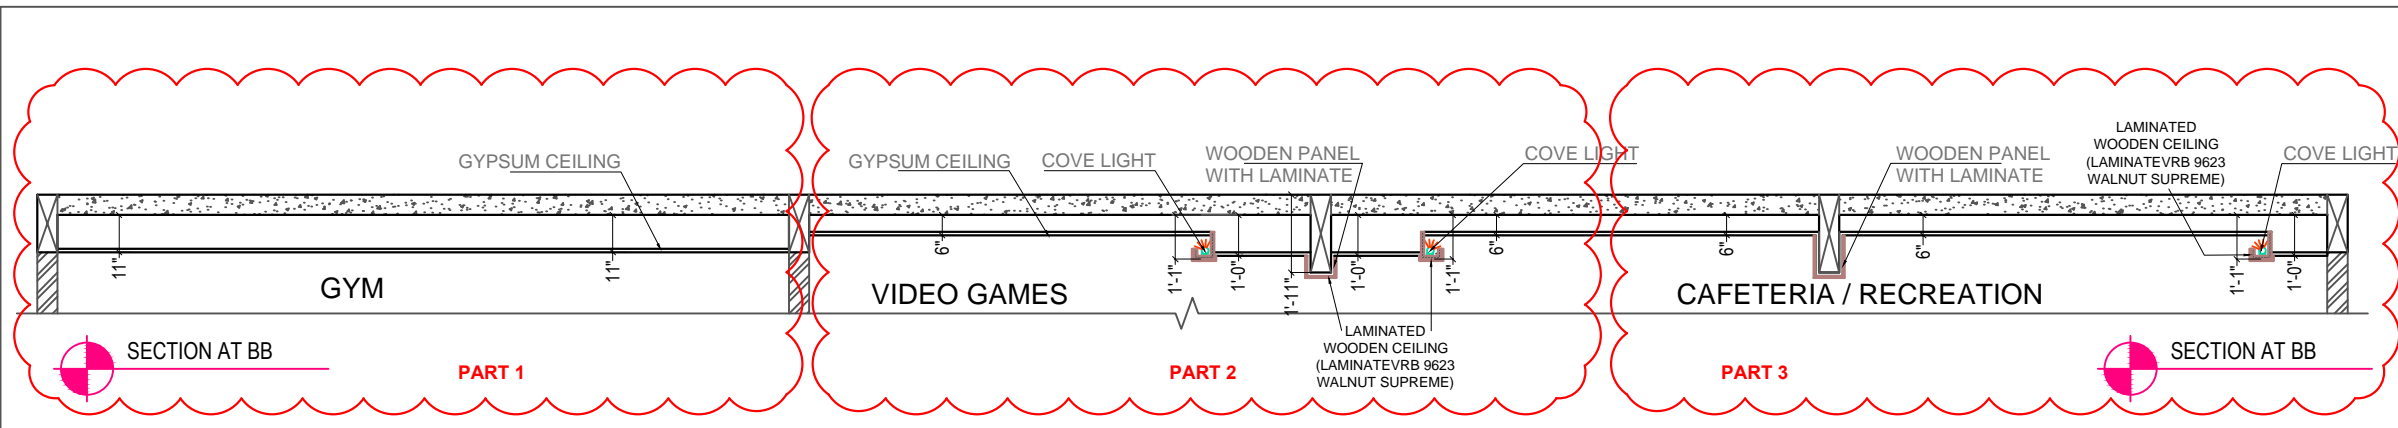


PROJECT			
SERENE FARMS			
YENKAPALLI			
HYDERABAD			
CLIENT			
MODI PROPERTIES			
TITLE			
ARCHITECTURAL DRAWING			
S.No	DATE	S.No	DATE
DRAWING DETAILS			
CLUB HOUSE			
FALSE CEILING LAYOUT			
PLAN			
Scale:	NO SCALE		
Drawn by:	AM		
Checked by:	AR		
Date:	140817; 040417; 22-03-17		
Drawing Code:	INT-FC LAY		
Sheet No:	1		
INTERIOR CONSULTANTS:			
			
ARCHITECTS & INTERIOR DESIGNERS 7-1-212,SHIV-BAGH, AMEERPET, HYDERBAD. 040-23753316; email: mailardes@gmail.com			



PROJECT			
SERENE FARMS			
YENKAPALLI			
HYDERABAD			
CLIENT			
MODI PROPERTIES			
TITLE			
ARCHITECTURAL DRAWING			
S.No	DATE	S.No	DATE
DRAWING DETAILS			
CLUB HOUSE			
FALSE CEILING LAYOUT			
SECTIONS			
Scale:	NO SCALE		
Drawn by:	AM		
Checked by:	AR		
Date:	140817; 040417; 22-03-17		
Drawing Code:	INT-FC-SEC		
Sheet No:	1		
INTERIOR CONSULTANTS:			
 <b>ARCHITECTS &amp; INTERIOR DESIGNERS</b> 7-1-212,SHIV-BAGH, AMEERPET, HYDERBAD. 040-23753316; email: mailardes@gmail.com			



PROJECT  
 SERENE FARMS  
 YENKAPALLI  
 HYDERABAD

CLIENT  
 MODI PROPERTIES


TITLE  
 ARCHITECTURAL DRAWING

S.No	DATE	S.No	DATE

DRAWING DETAILS  
 CLUB HOUSE  
 FALSE CEILING LAYOUT  
 SECTIONS

Scale:	NO SCALE
Drawn by:	AM
Checked by:	AR
Date:	140817; 040417; 22-03-17
Drawing Code:	INT-FC-SEC
Sheet No:	2

INTERIOR CONSULTANTS:  
**ARDES**  
 ARCHITECTS & INTERIOR DESIGNERS  
 7-1-212,SHIV-BAGH, AMEERPET, HYDERABAD.  
 040-23753316; email: mailardes@gmail.com

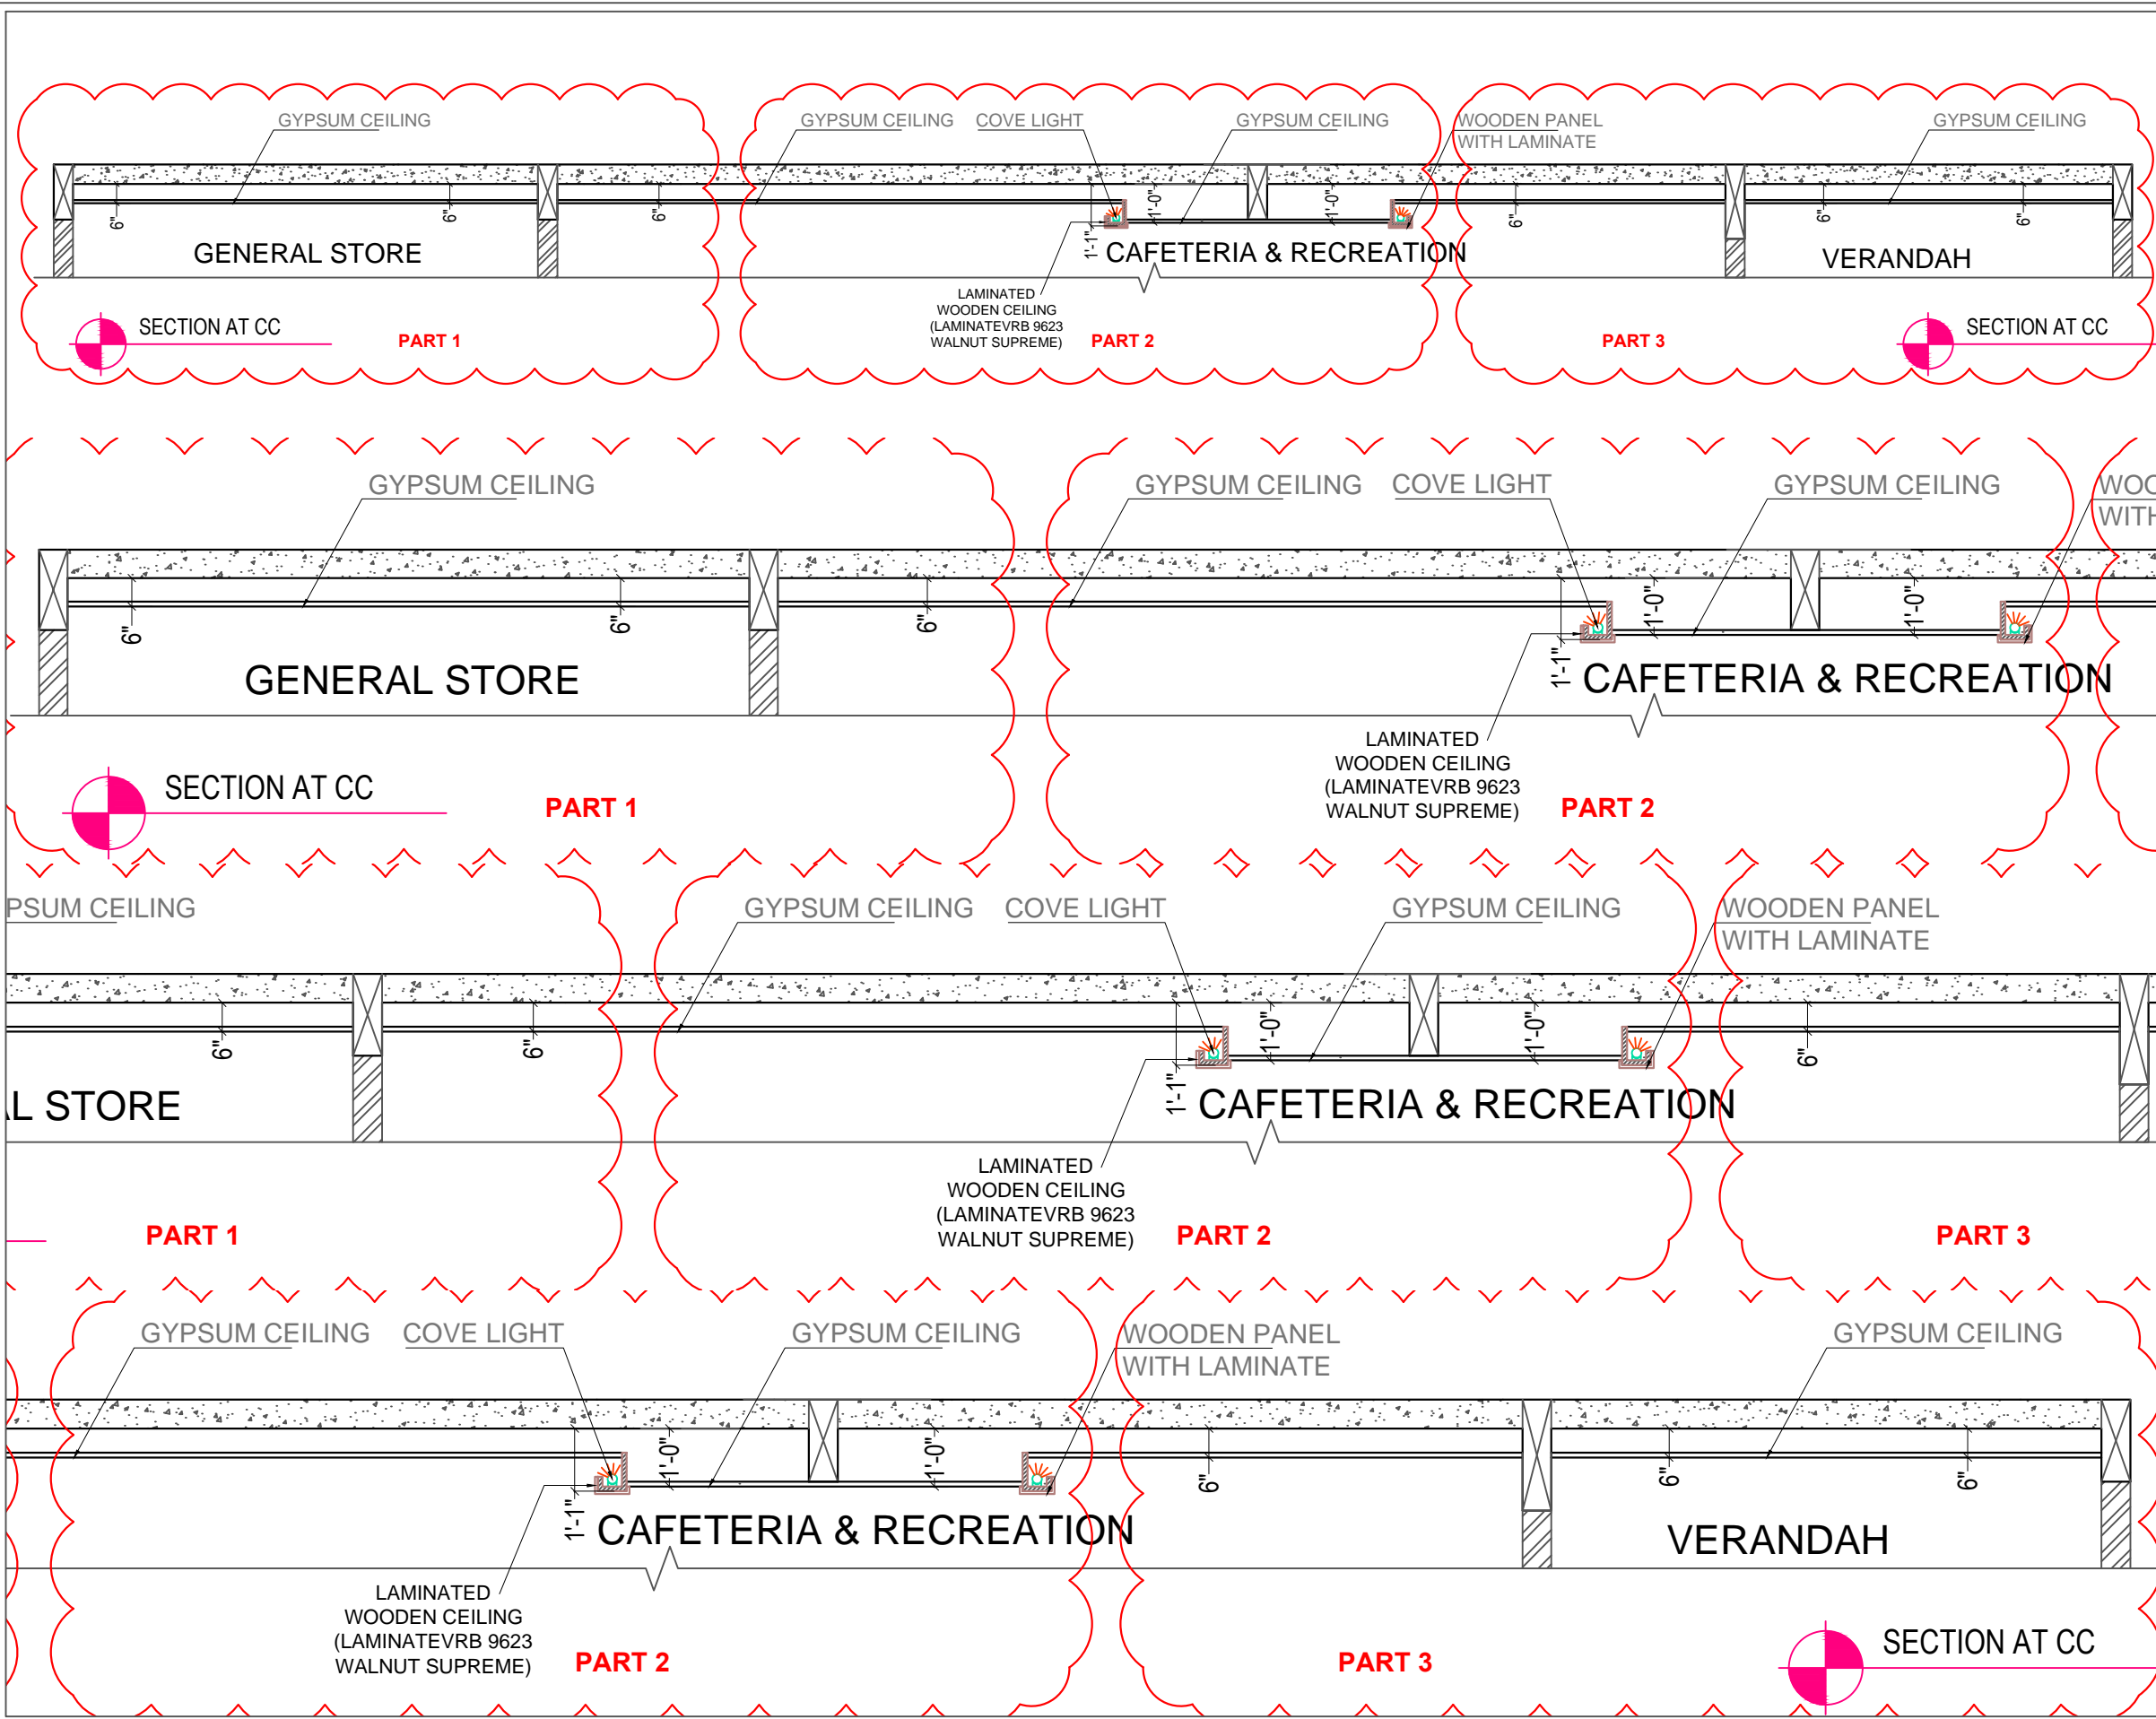

PROJECT  
SERENE FARMS

YENKAPALLI  
HYDERABAD

CLIENT  
MODI PROPERTIES

TITLE  
ARCHITECTURAL DRAWING

S.No	DATE	S.No	DATE

DRAWING DETAILS  
CLUB HOUSE  
FALSE CEILING LAYOUT  
SECTIONS

Scale:	NO SCALE
Drawn by:	AM
Checked by:	AR
Date:	140817; 040417; 22-03-17
Drawing Code:	INT-FC-SEC
Sheet No:	3

INTERIOR CONSULTANTS:

**ARDES**  
ARCHITECTS & INTERIOR DESIGNERS  
7-1-212,SHIV-BAGH, AMEERPET, HYDERABAD.  
040-23753316; email: mailardes@gmail.com