


40'0" WIDE ROAD

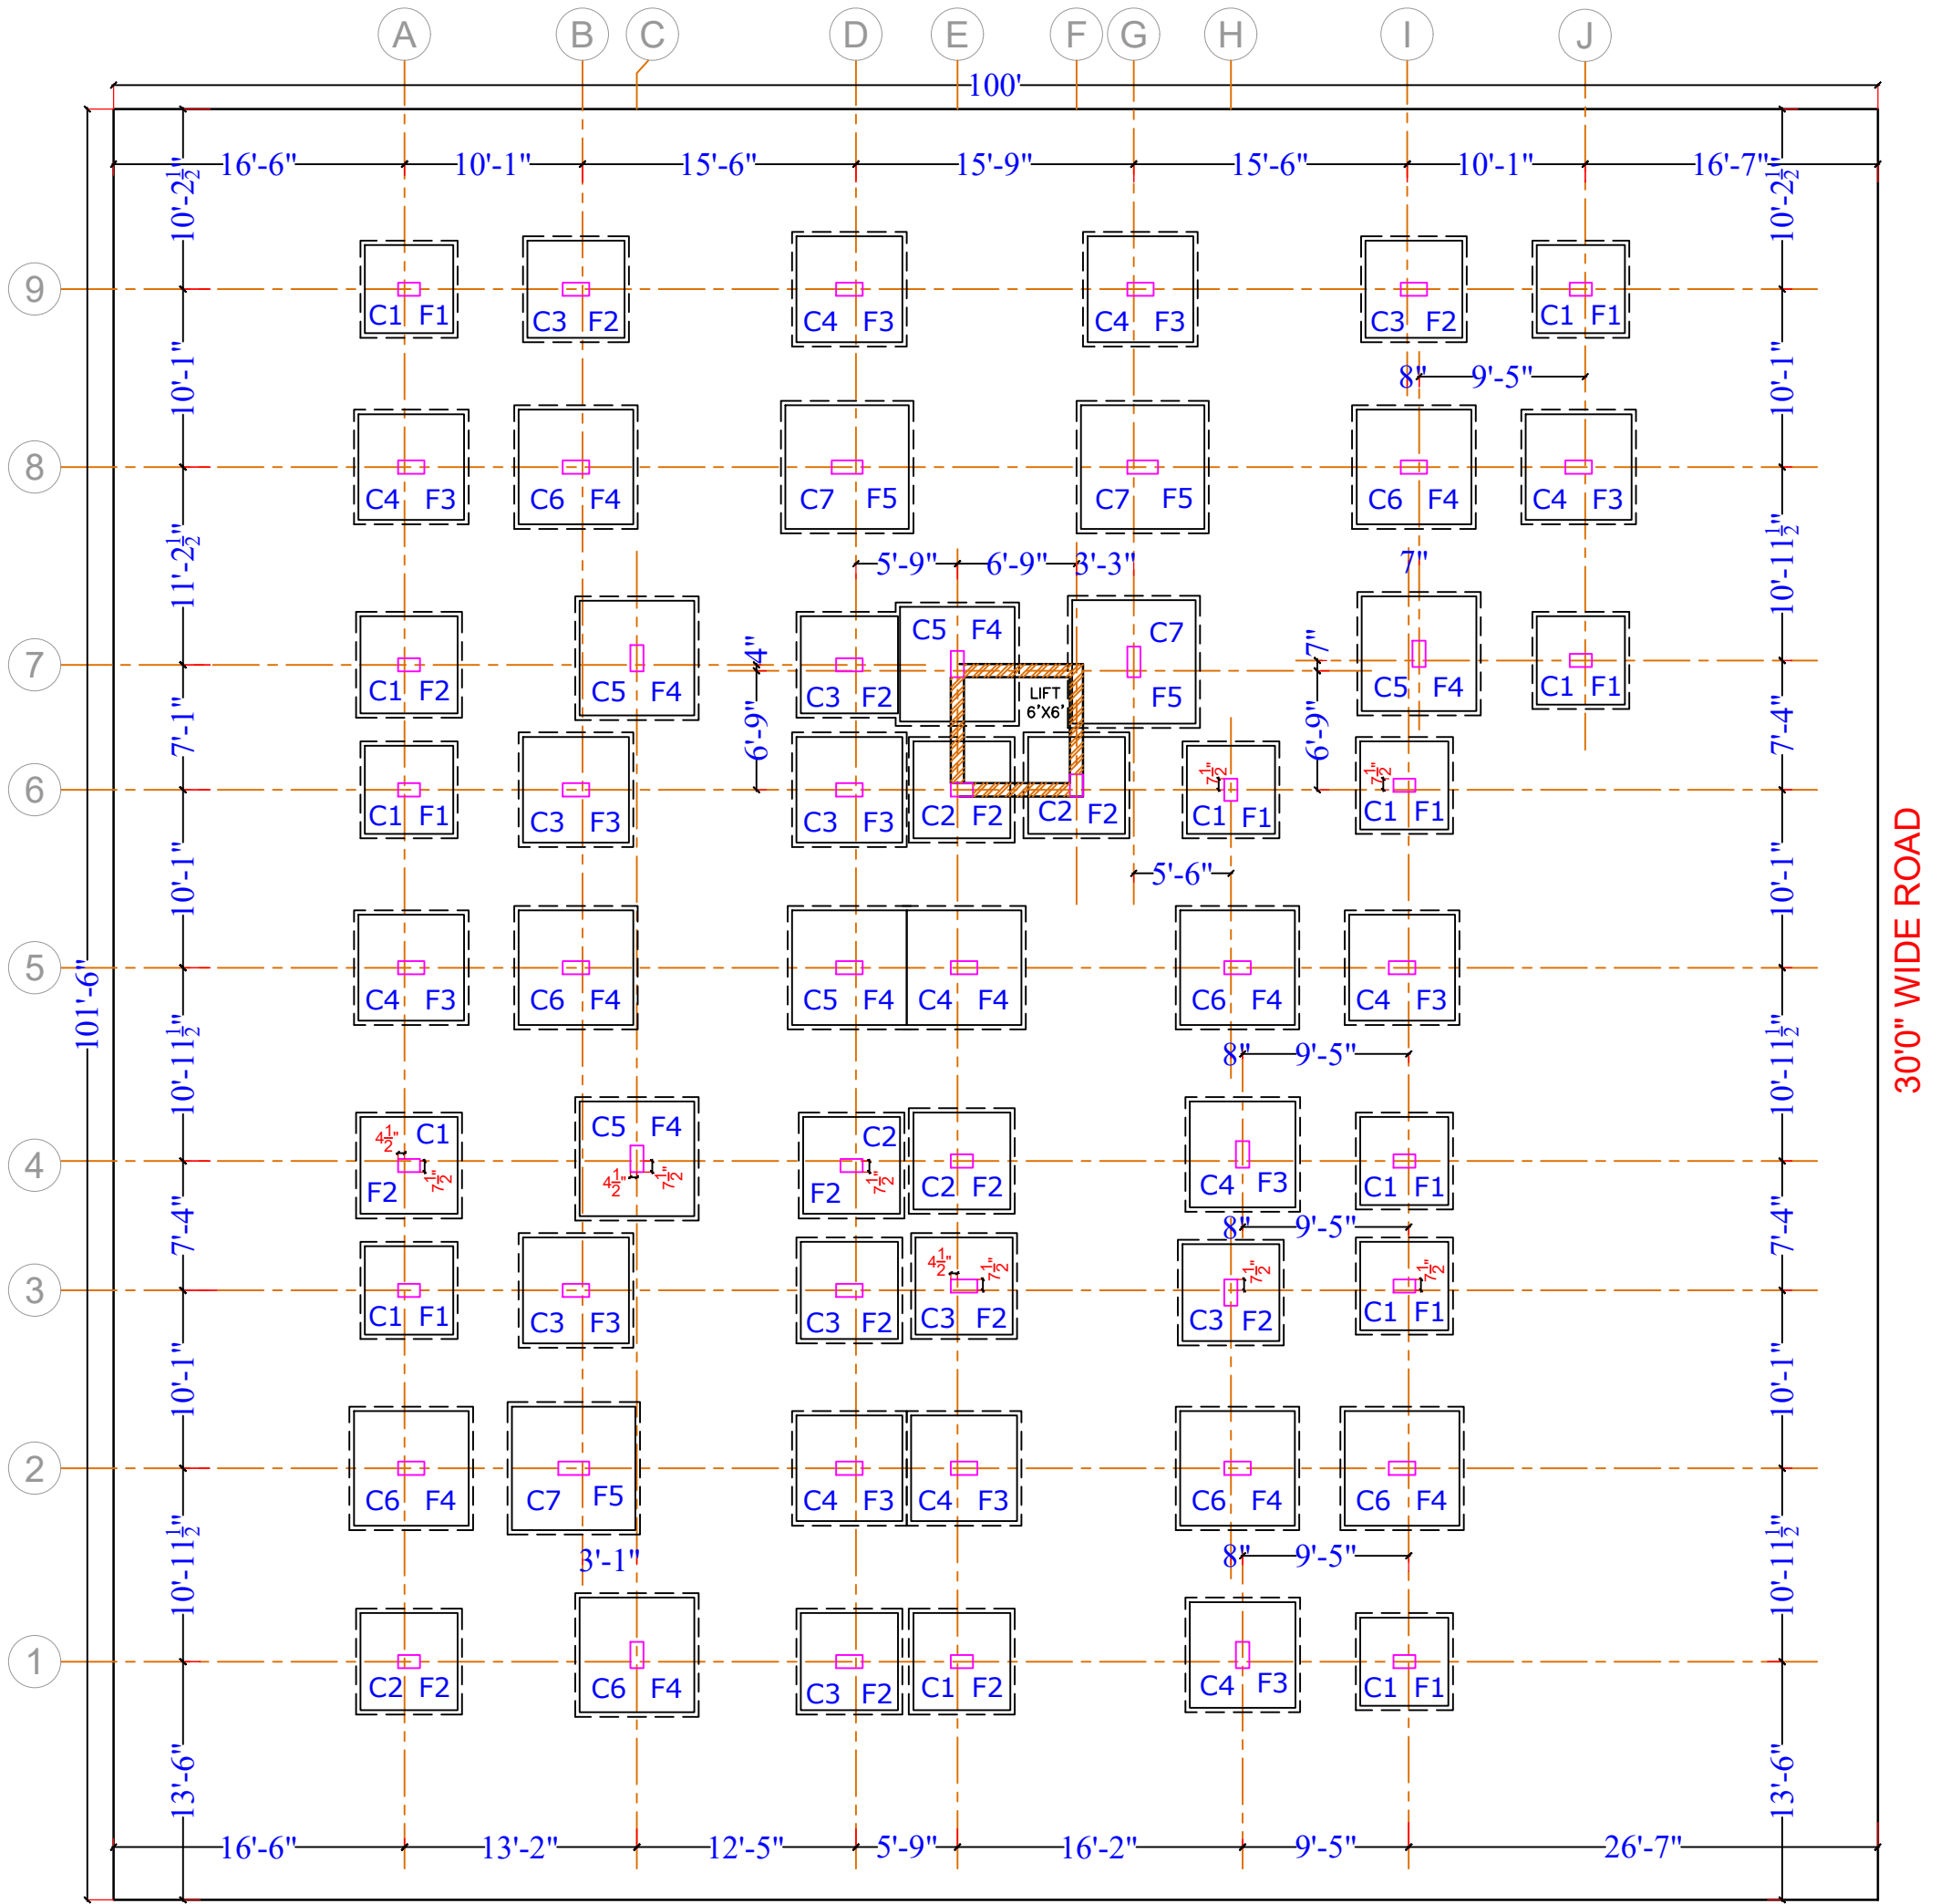

MARKING PLAN

COLUMN CENTRE LINE DRAWING FOR
PROPOSED RESIDENTIAL APARTMENT
AT MURAHARAPALLY VILLAGE
BELONGING TO: MR.VISHAL GOEL.

DATE: 26-06-2019
DRG NO: KC/ST/01

SCALE: NTS



CONSULTANTS:

KOVURI CONSULTANTS
#12-12-174, RAVINDRA NAGAR,
SEETHAPALMANDI, SEC-BAD.
PH 9391040840
email: muralikovuri@yahoo.com

30'0" WIDE ROAD