



- NOTES**
1. ALL THE DIMENSIONS ARE IN FPS SYSTEM.
  2. ONLY FIGURED DIMENSIONS SHALL BE FOLLOWED, DO NOT SCALE THE DRAWING.
  3. THIS SHEET SUPERSEDES ALL PREVIOUSLY REVISED ARCHITECTURAL DRAWING OF SAME NUMBERS
  4. ALL LARGE SCALE DRAWINGS SHALL SUPERSEDE THE SMALL SCALE ONES.
  5. ANY DISCREPANCY IN THE DRAWINGS SHALL BE BROUGHT TO THE NOTICE OF THE CONSULTANTS, BEFORE EXECUTION OF WORK.

**KEY PLAN**

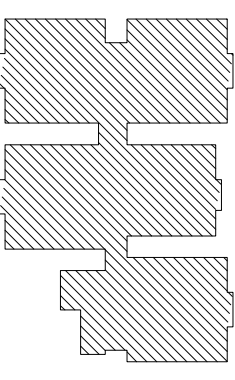

**SCHEDULE OF JOINERY:**

I. DOORS	
S.NO	SIZE
1.	MD 3'6" x 7'0"
2.	D 3'0" x 7'0"
3.	D1 2'6" x 7'0"
4.	FD 5'3" x 7'0"
5.	FD1 4'9" x 7'0"
6.	FD2 4'6" x 7'0"
II. WINDOWS	
5.	W 6'0" x 4'0"
6.	W1 4'0" x 4'0"
7.	KW 4'0" x 3'0"
8.	KW1 2'9" x 3'0"
III. VENTILATORS	
9.	V 2'0" x 2'0"

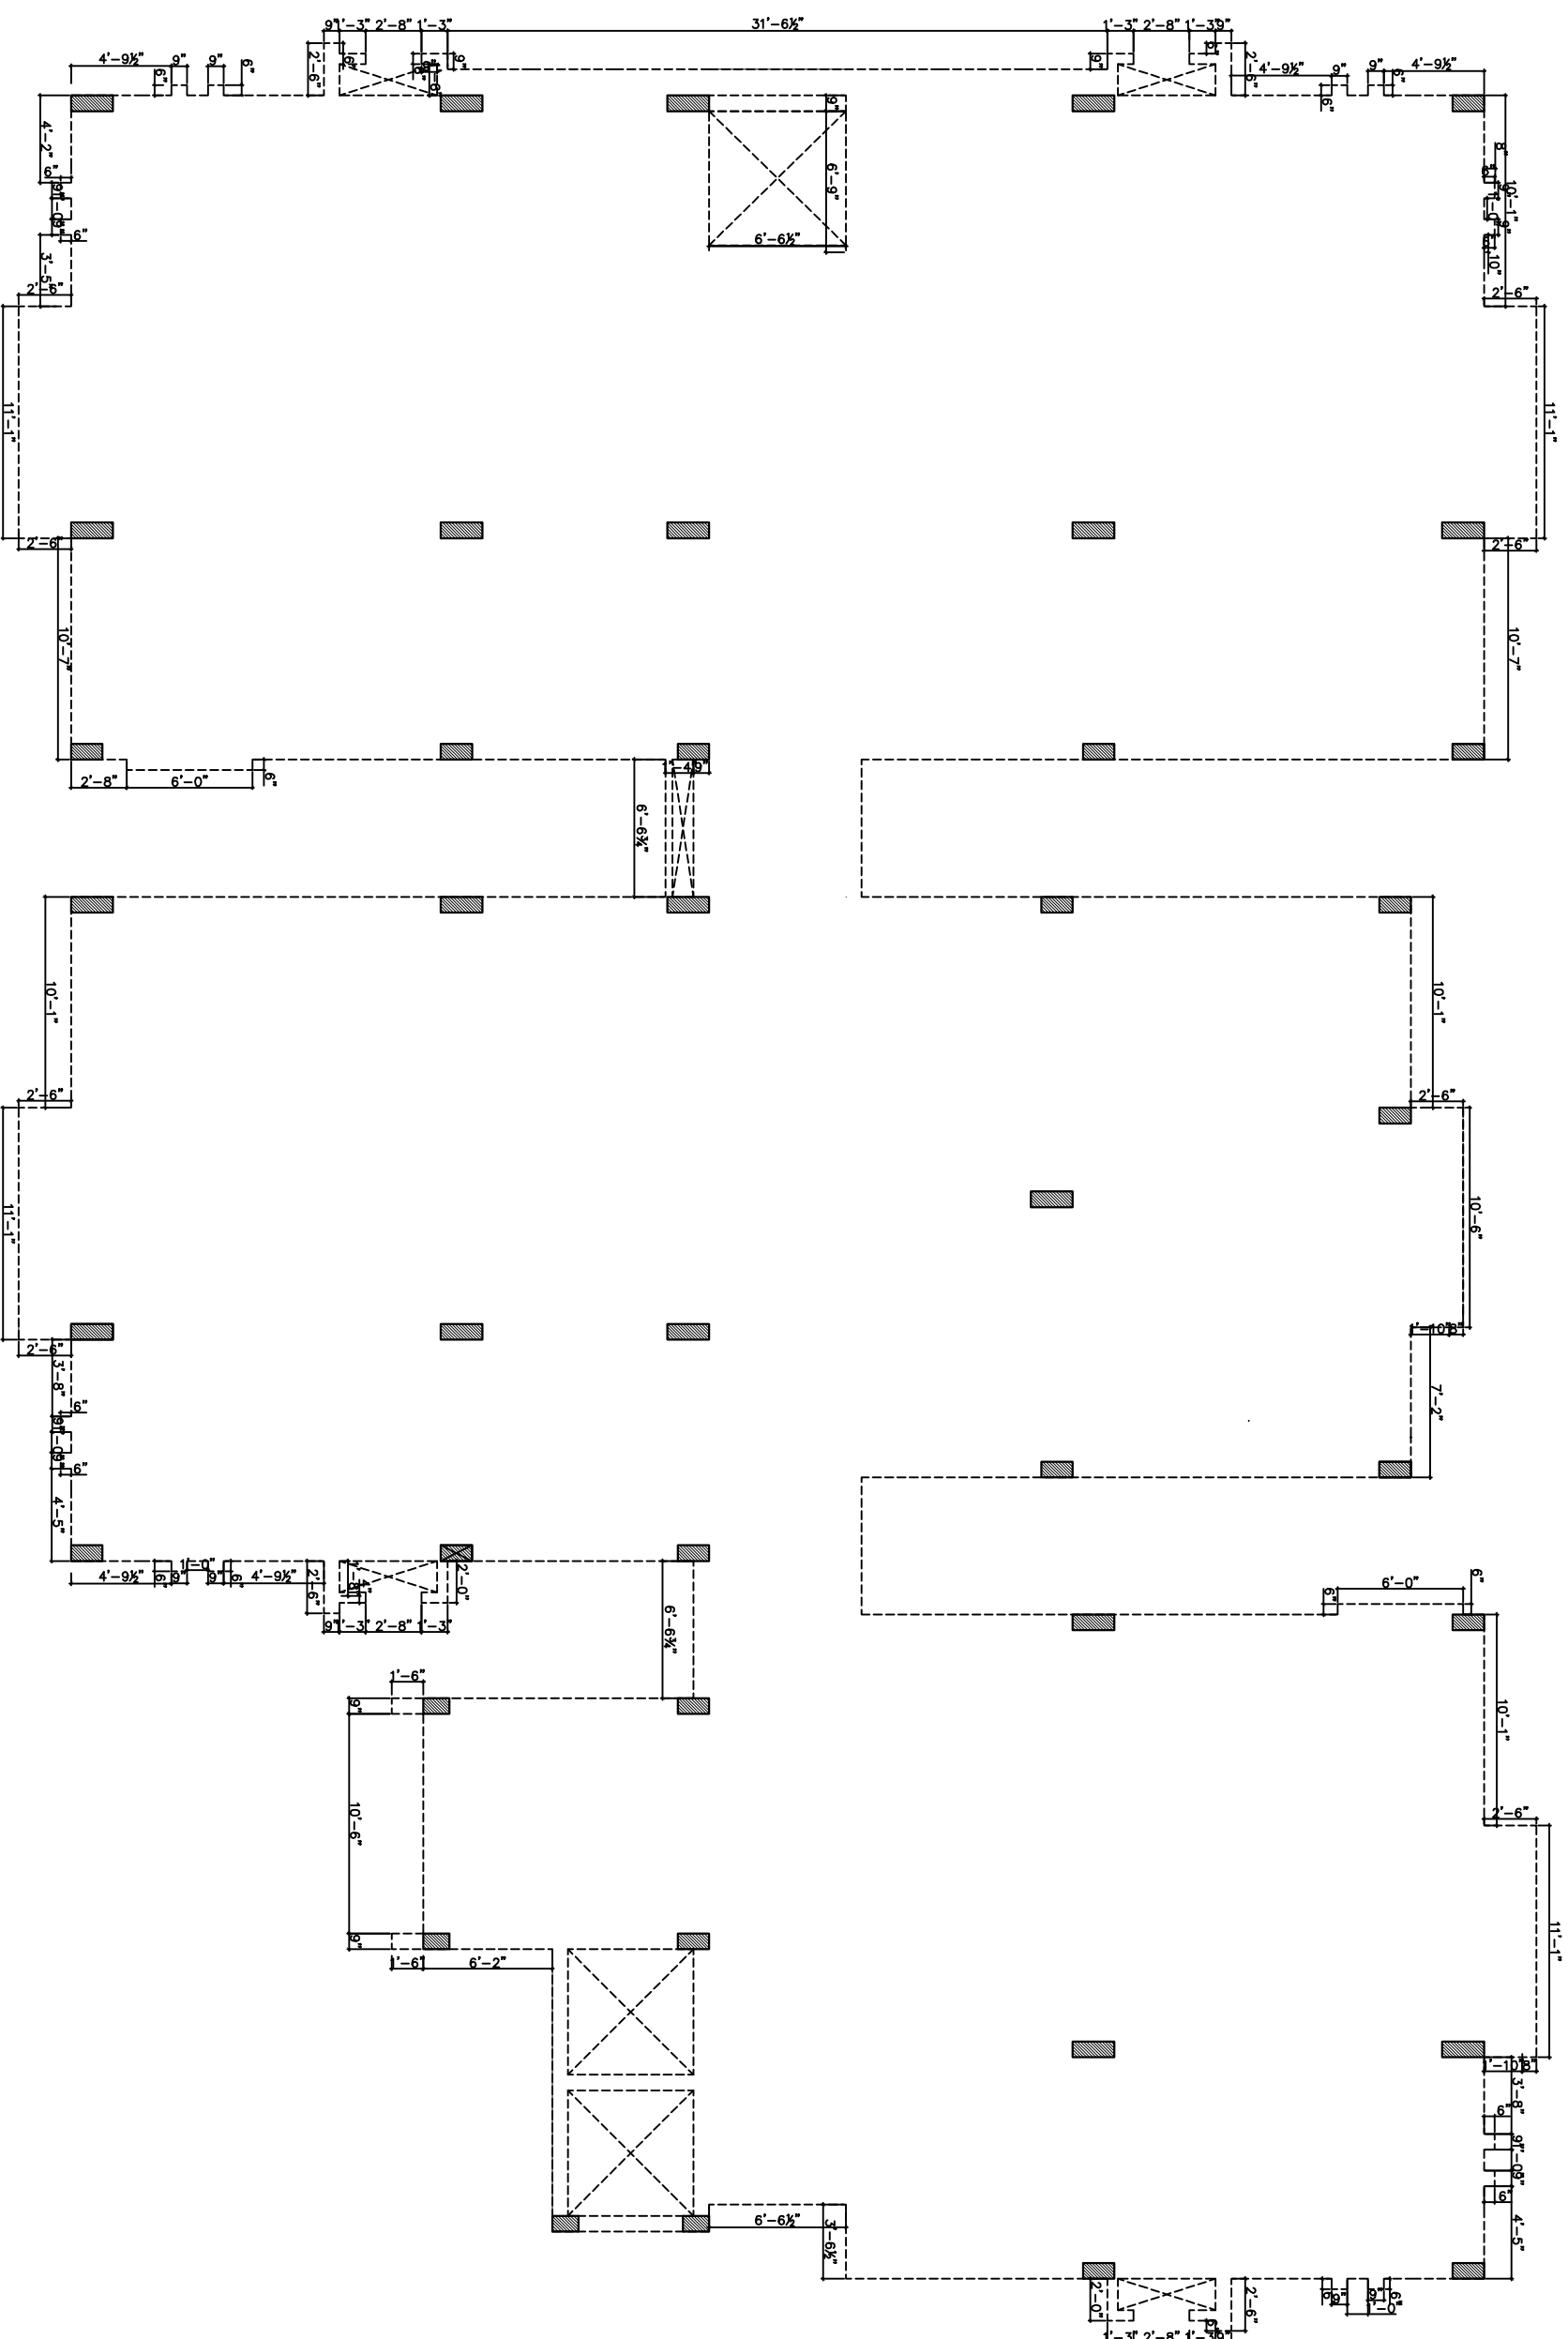

**GOOD FOR CONSTRUCTION**



Owners & Developers: **MODI PROPERTIES & INVESTMENTS**

Architects & Engineers: **KULKARNI CONSULTANTS**

STRUCTURAL ENGINEERS, ARCHITECTS & PROJECT CONSULTANTS  
 #216, KUBERA TOWNS, NARAYAN GUDA, HYDRABAD.  
 CONTACT NOS: 8402223891, 09546343224, 09546343226.

SCALE:	N.T.S	VISTA HOMES
DATE:	14-12-2017	FOURTH FLOOR
DRAWN:	HABEER	[SLAB PROJECTION]
CHECKED:	KULKARNI	
APPROVED:		DWG. NO: K/C/VH/AD/B/9/184
		REV. NO. 00