



- NOTES**
1. ALL THE DIMENSIONS ARE IN FPS SYSTEM.
  2. ONLY FIGURED DIMENSIONS SHALL BE FOLLOWED, DO NOT SCALE THE DRAWING.
  3. THIS SHEET SUPERSEDES ALL PREVIOUSLY REVISED ARCHITECTURAL DRAWING OF SAME NUMBERS
  4. ALL LARGE SCALE DRAWINGS SHALL SUPERSEDE THE SMALL SCALE ONES.
  5. ANY DISCREPANCY IN THE DRAWINGS SHALL BE BROUGHT TO THE NOTICE OF THE CONSULTANTS, BEFORE EXECUTION OF WORK.

KEY PLAN

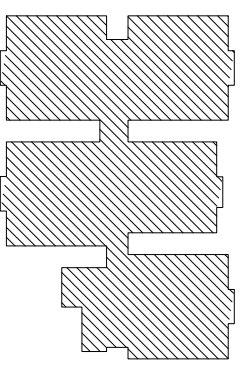

SCHEDULE OF JOINERY:

I. DOORS	
S.NO	SIZE
1.	MD 3'6" x 7'0"
2.	D 3'0" x 7'0"
3.	D1 2'6" x 7'0"
4.	FD 5'3" x 7'0"
5.	FD1 4'9" x 7'0"
6.	FD2 4'6" x 7'0"
II. WINDOWS	
5.	W 6'0" x 4'0"
6.	W1 4'0" x 4'0"
7.	KW 4'0" x 3'0"
8.	KW1 2'9" x 3'0"
III. VENTILATORS	
9.	V 2'0" x 2'0"

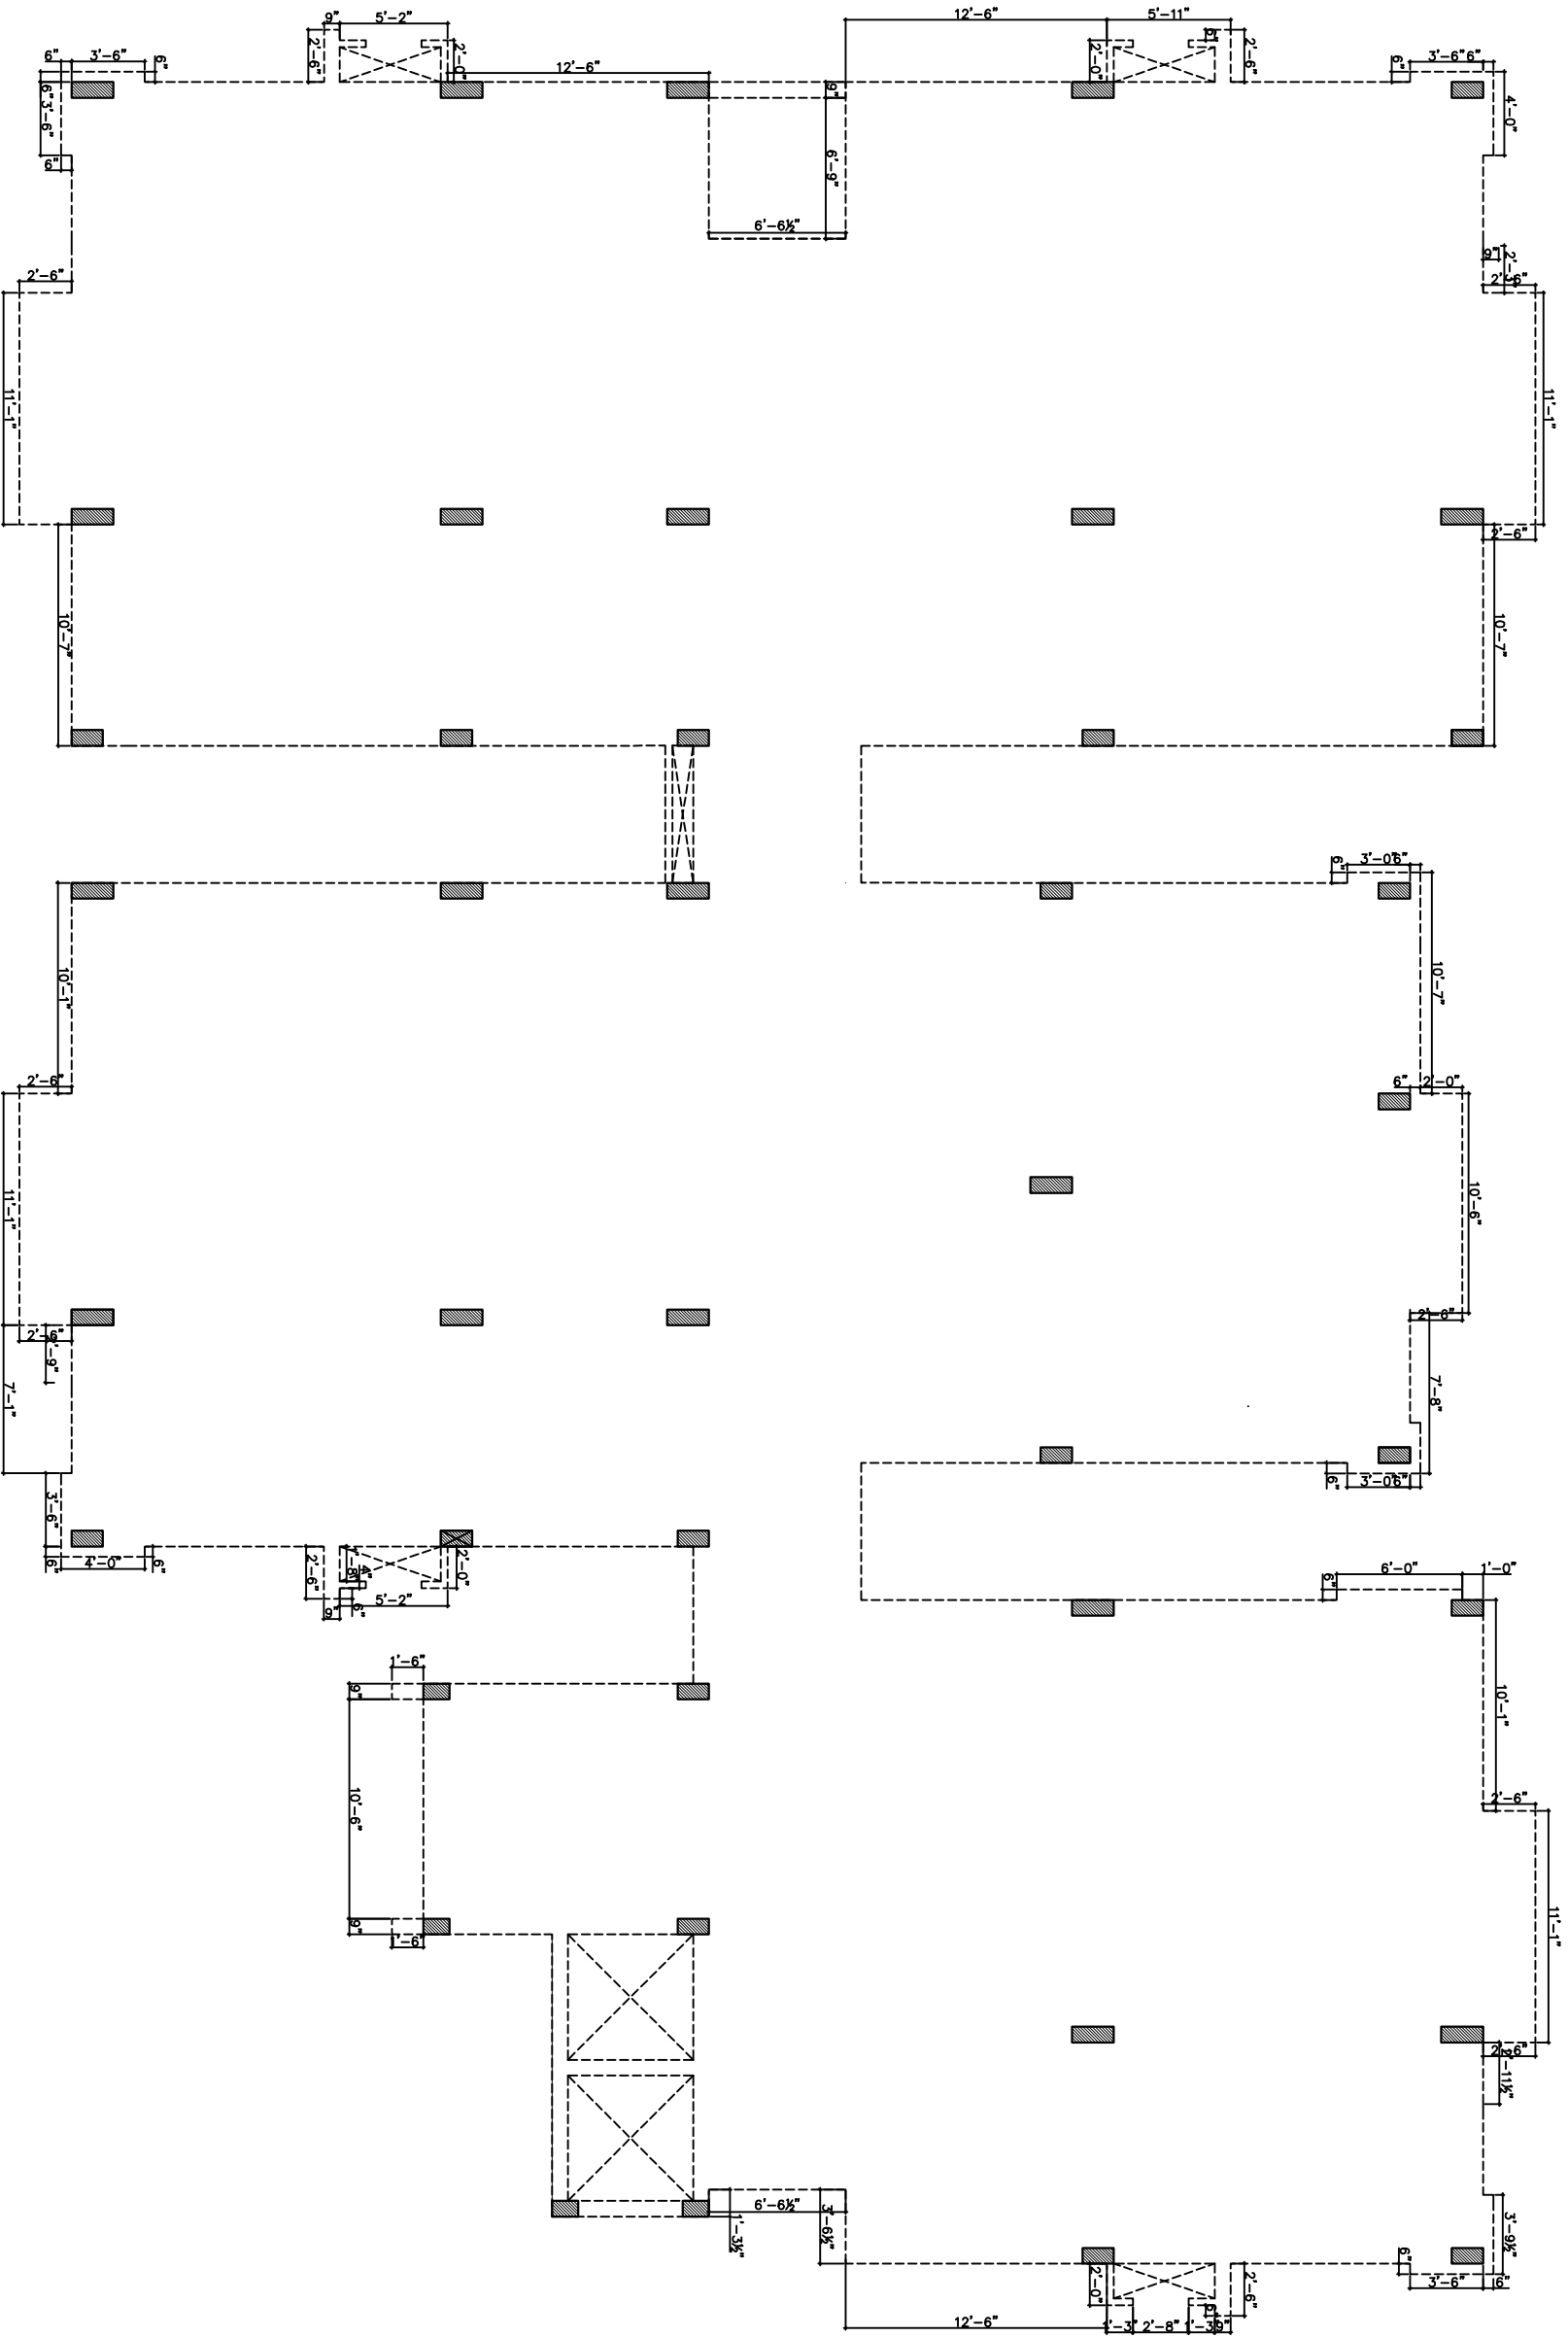

**GOOD FOR CONSTRUCTION**



Owners & Developers: **MODI PROPERTIES & INVESTMENTS**  
 5-4-187 / 3&4, Saham mansarovar, 11 Floor,  
 Phone: 9663355511 (delinea) Fax: 0060-27544058  
 E-mail: info@modiproperties.com

Architects & Engineers: **KULKARNI CONSULTANTS**  
 STRUCTURAL ENGINEERS, ARCHITECTS & PROJECT CONSULTANTS  
 #216, KUBERA TOWERS, NARAYAN GUDA, PUNE BARAD.  
 CONTACT NOS: 0202222891, 02066332724, 02066332726

SCALE:	N.T.S	VISTA HOMES
DATE:	14-12-2017	TITLE: GR. FL. PLAN SLAB PROJECTION
DRAWN:	HABIB	DWG. NO: K/C/VH/AD/B/9/14d
CHECKED:	KULKARNI	REV. NO. 00
APPROVED:		