
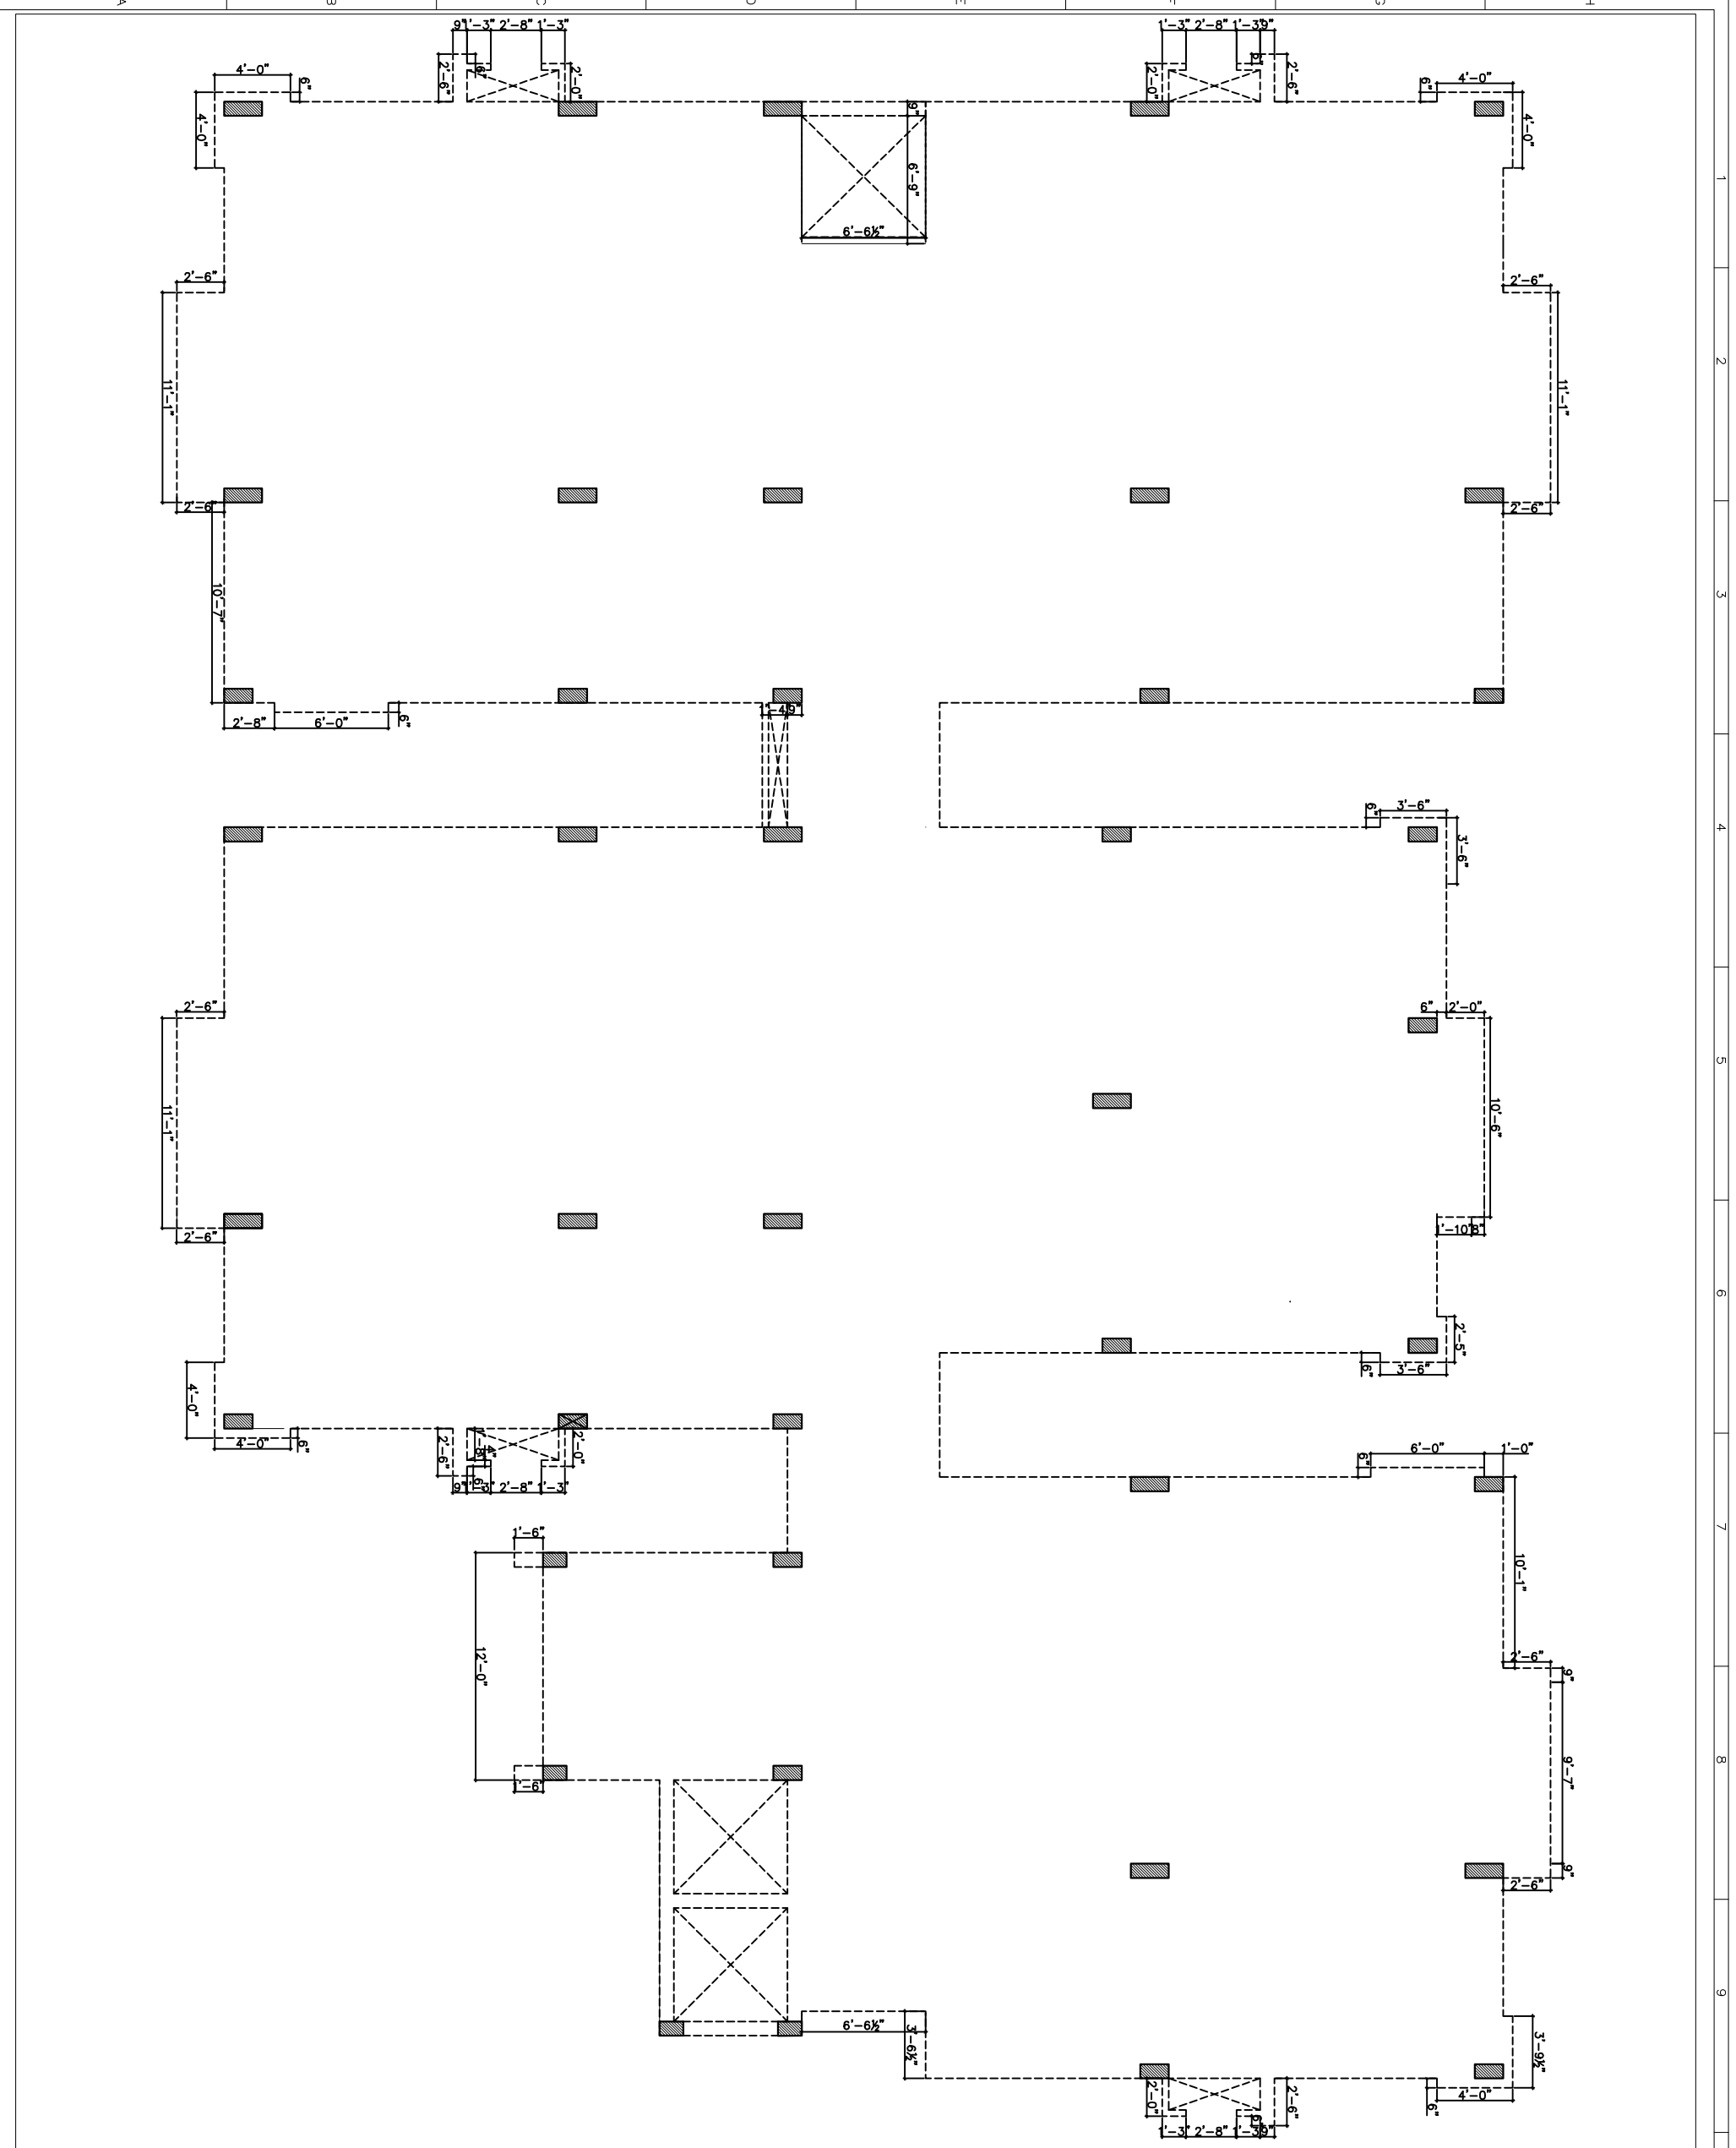


- NOTES**
1. ALL THE DIMENSIONS ARE IN FPS SYSTEM.
 2. ONLY FIGURED DIMENSIONS SHALL BE FOLLOWED, DO NOT SCALE THE DRAWING.
 3. THIS SHEET SUPERSEDES ALL PREVIOUSLY REVISED ARCHITECTURAL DRAWING OF SAME NUMBERS
 4. ALL LARGE SCALE DRAWINGS SHALL SUPERSEDE THE SMALL SCALE ONES.
 5. ANY DISCREPANCY IN THE DRAWINGS SHALL BE BROUGHT TO THE NOTICE OF THE CONSULTANTS, BEFORE EXECUTION OF WORK.

KEY PLAN

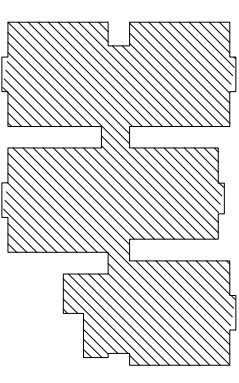

GOOD FOR CONSTRUCTION

Owners & Developers:
MOOI PROPERTIES & INVESTMENTS
 101, 102, 103,1000.

Architects & Engineers:
KULKARNI CONSULTANTS
 STRUCTURAL ENGINEERS, ARCHITECTS & PROJECT CONSULTANTS
 #216, KUBERA TOWERS, NARAYAN GUDA, WIDHARAO,
 CONTACT NOS:- 8402223891, 09246343224, 09246343226

SCALE: N.T.S.
 DATE: 14-12-2017
 DRAWN: HABEER
 CHECKED: KULKARNI
 APPROVED: KULKARNI

VISTA HOMES
 SECOND FLOOR
 (SLAB PROJECTION)

DWG. NO. KC/JH/AD/B/B/9
 REV. NO. 00