
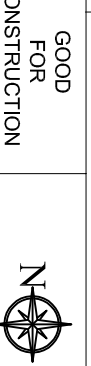
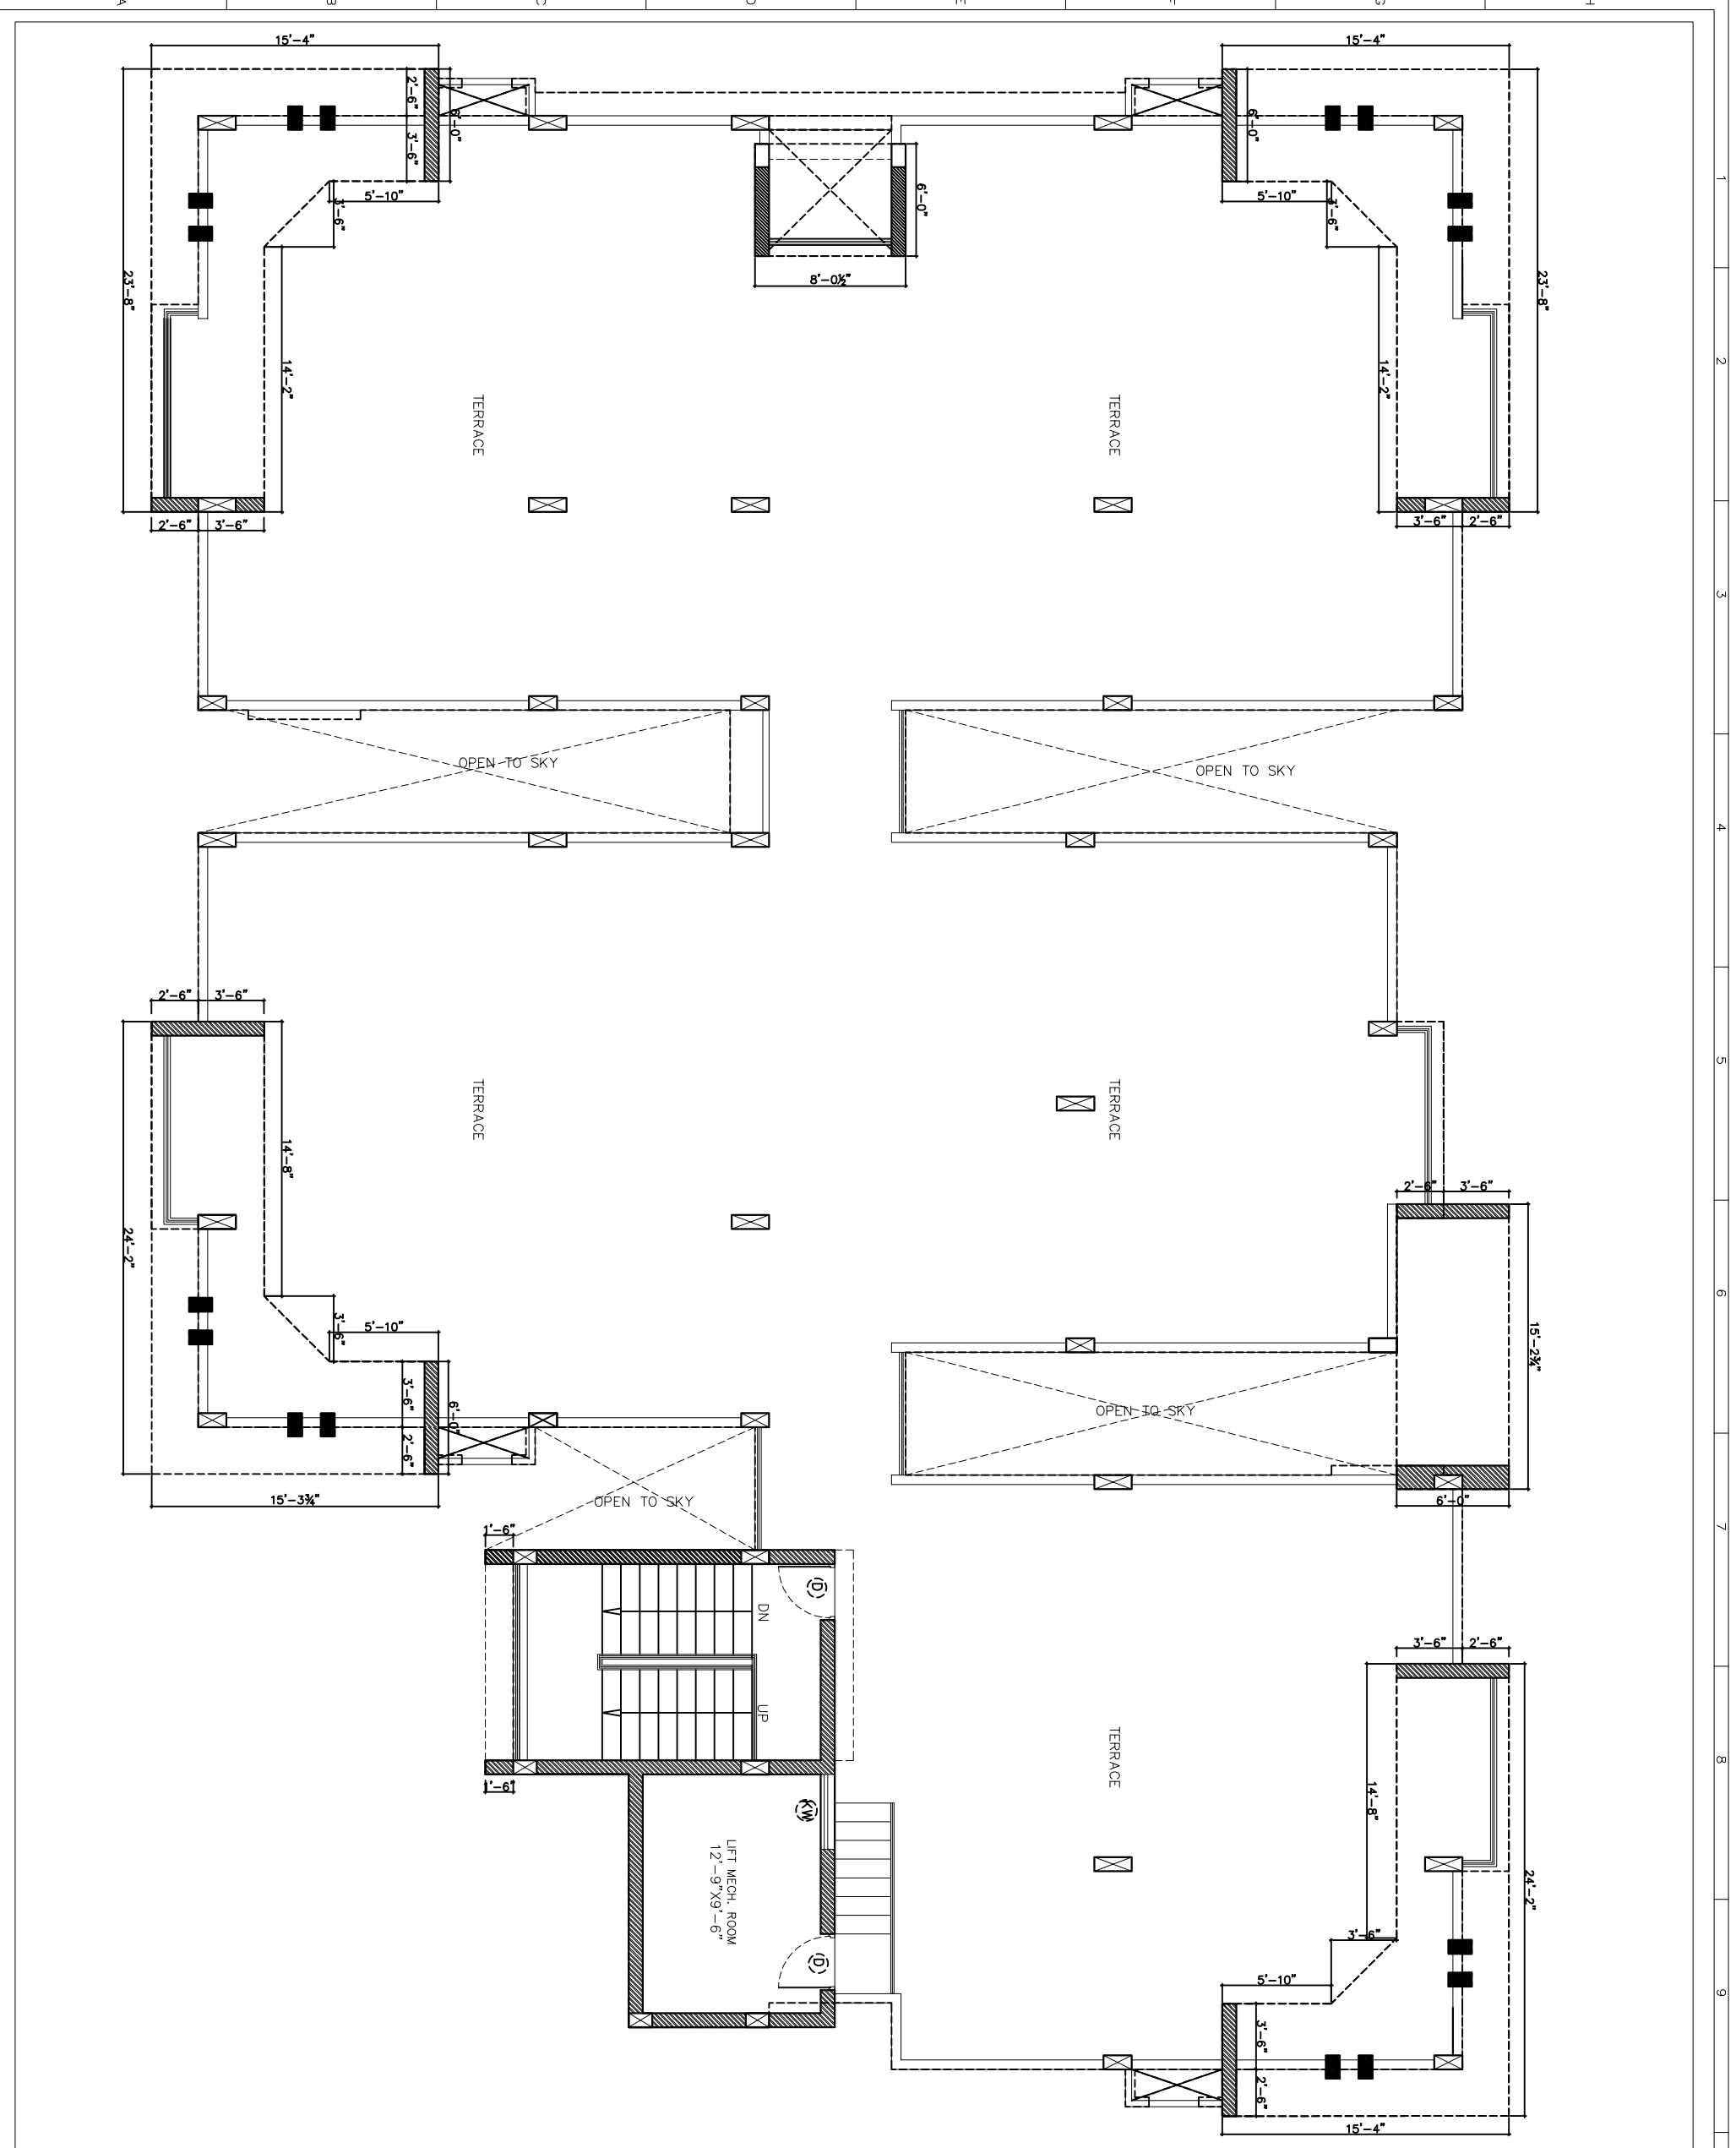


- NOTES**
1. ALL THE DIMENSIONS ARE IN FPS SYSTEM.
  2. ONLY FIGURED DIMENSIONS SHALL BE FOLLOWED, DO NOT SCALE THE DRAWING.
  3. THIS SHEET SUPERSEDES ALL PREVIOUSLY REVISED ARCHITECTURAL DRAWING OF SAME NUMBERS
  4. ALL LARGE SCALE DRAWINGS SHALL SUPERSEDE THE SMALL SCALE ONES.
  5. ANY DISCREPANCY IN THE DRAWINGS SHALL BE BROUGHT TO THE NOTICE OF THE CONSULTANTS, BEFORE EXECUTION OF WORK.

KEY PLAN

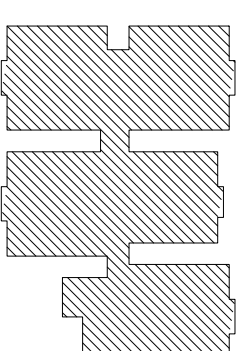

GOOD FOR CONSTRUCTION

**Architects & Engineers:**  
**KULKARNI CONSULTANTS**  
 STRUCTURAL ENGINEERS, ARCHITECTS & PROJECT CONSULTANTS  
 #216, KUBERA TOWERS, NARAYAN GUDA, HYDERABAD.  
 CONTACT NOS.: 8402223891, 09246343224, 09246343226

**Owners & Developers:**  
**MODI PROPERTIES & INVESTMENTS**  
 S-4-187 / 3&4, Soham main road, IT Floor,  
 Plot No. 635551 (Uthmanya) Phase 00-2/544058  
 Email: info@modiproperties.com

|                         |            |                   |
|-------------------------|------------|-------------------|
| SCALE:                  | N.T.S.     | VISTA HOMES       |
| DATE:                   | 14-12-2017 | TERRACE FLOOR     |
| DRAWN BY:               | HABIB      | [SLAB PROJECTION] |
| CHECKED BY:             | KULKARNI   |                   |
| APPROVED BY:            |            |                   |
| DWG. NO. C/VH/AD/B/B/12 | REV. NO.   | 00                |