



- NOTES**
1. ALL THE DIMENSIONS ARE IN FPS SYSTEM.
 2. ONLY FIGURED DIMENSIONS SHALL BE FOLLOWED, DO NOT SCALE THE DRAWING.
 3. THIS SHEET SUPERSEDES ALL PREVIOUSLY REVISED ARCHITECTURAL DRAWING OF SAME NUMBERS
 4. ALL LARGE SCALE DRAWINGS SHALL SUPERSEDE THE SMALL SCALE ONES.
 5. ANY DISCREPANCY IN THE DRAWINGS SHALL BE BROUGHT TO THE NOTICE OF THE CONSULTANTS, BEFORE EXECUTION OF WORK.

KEY PLAN

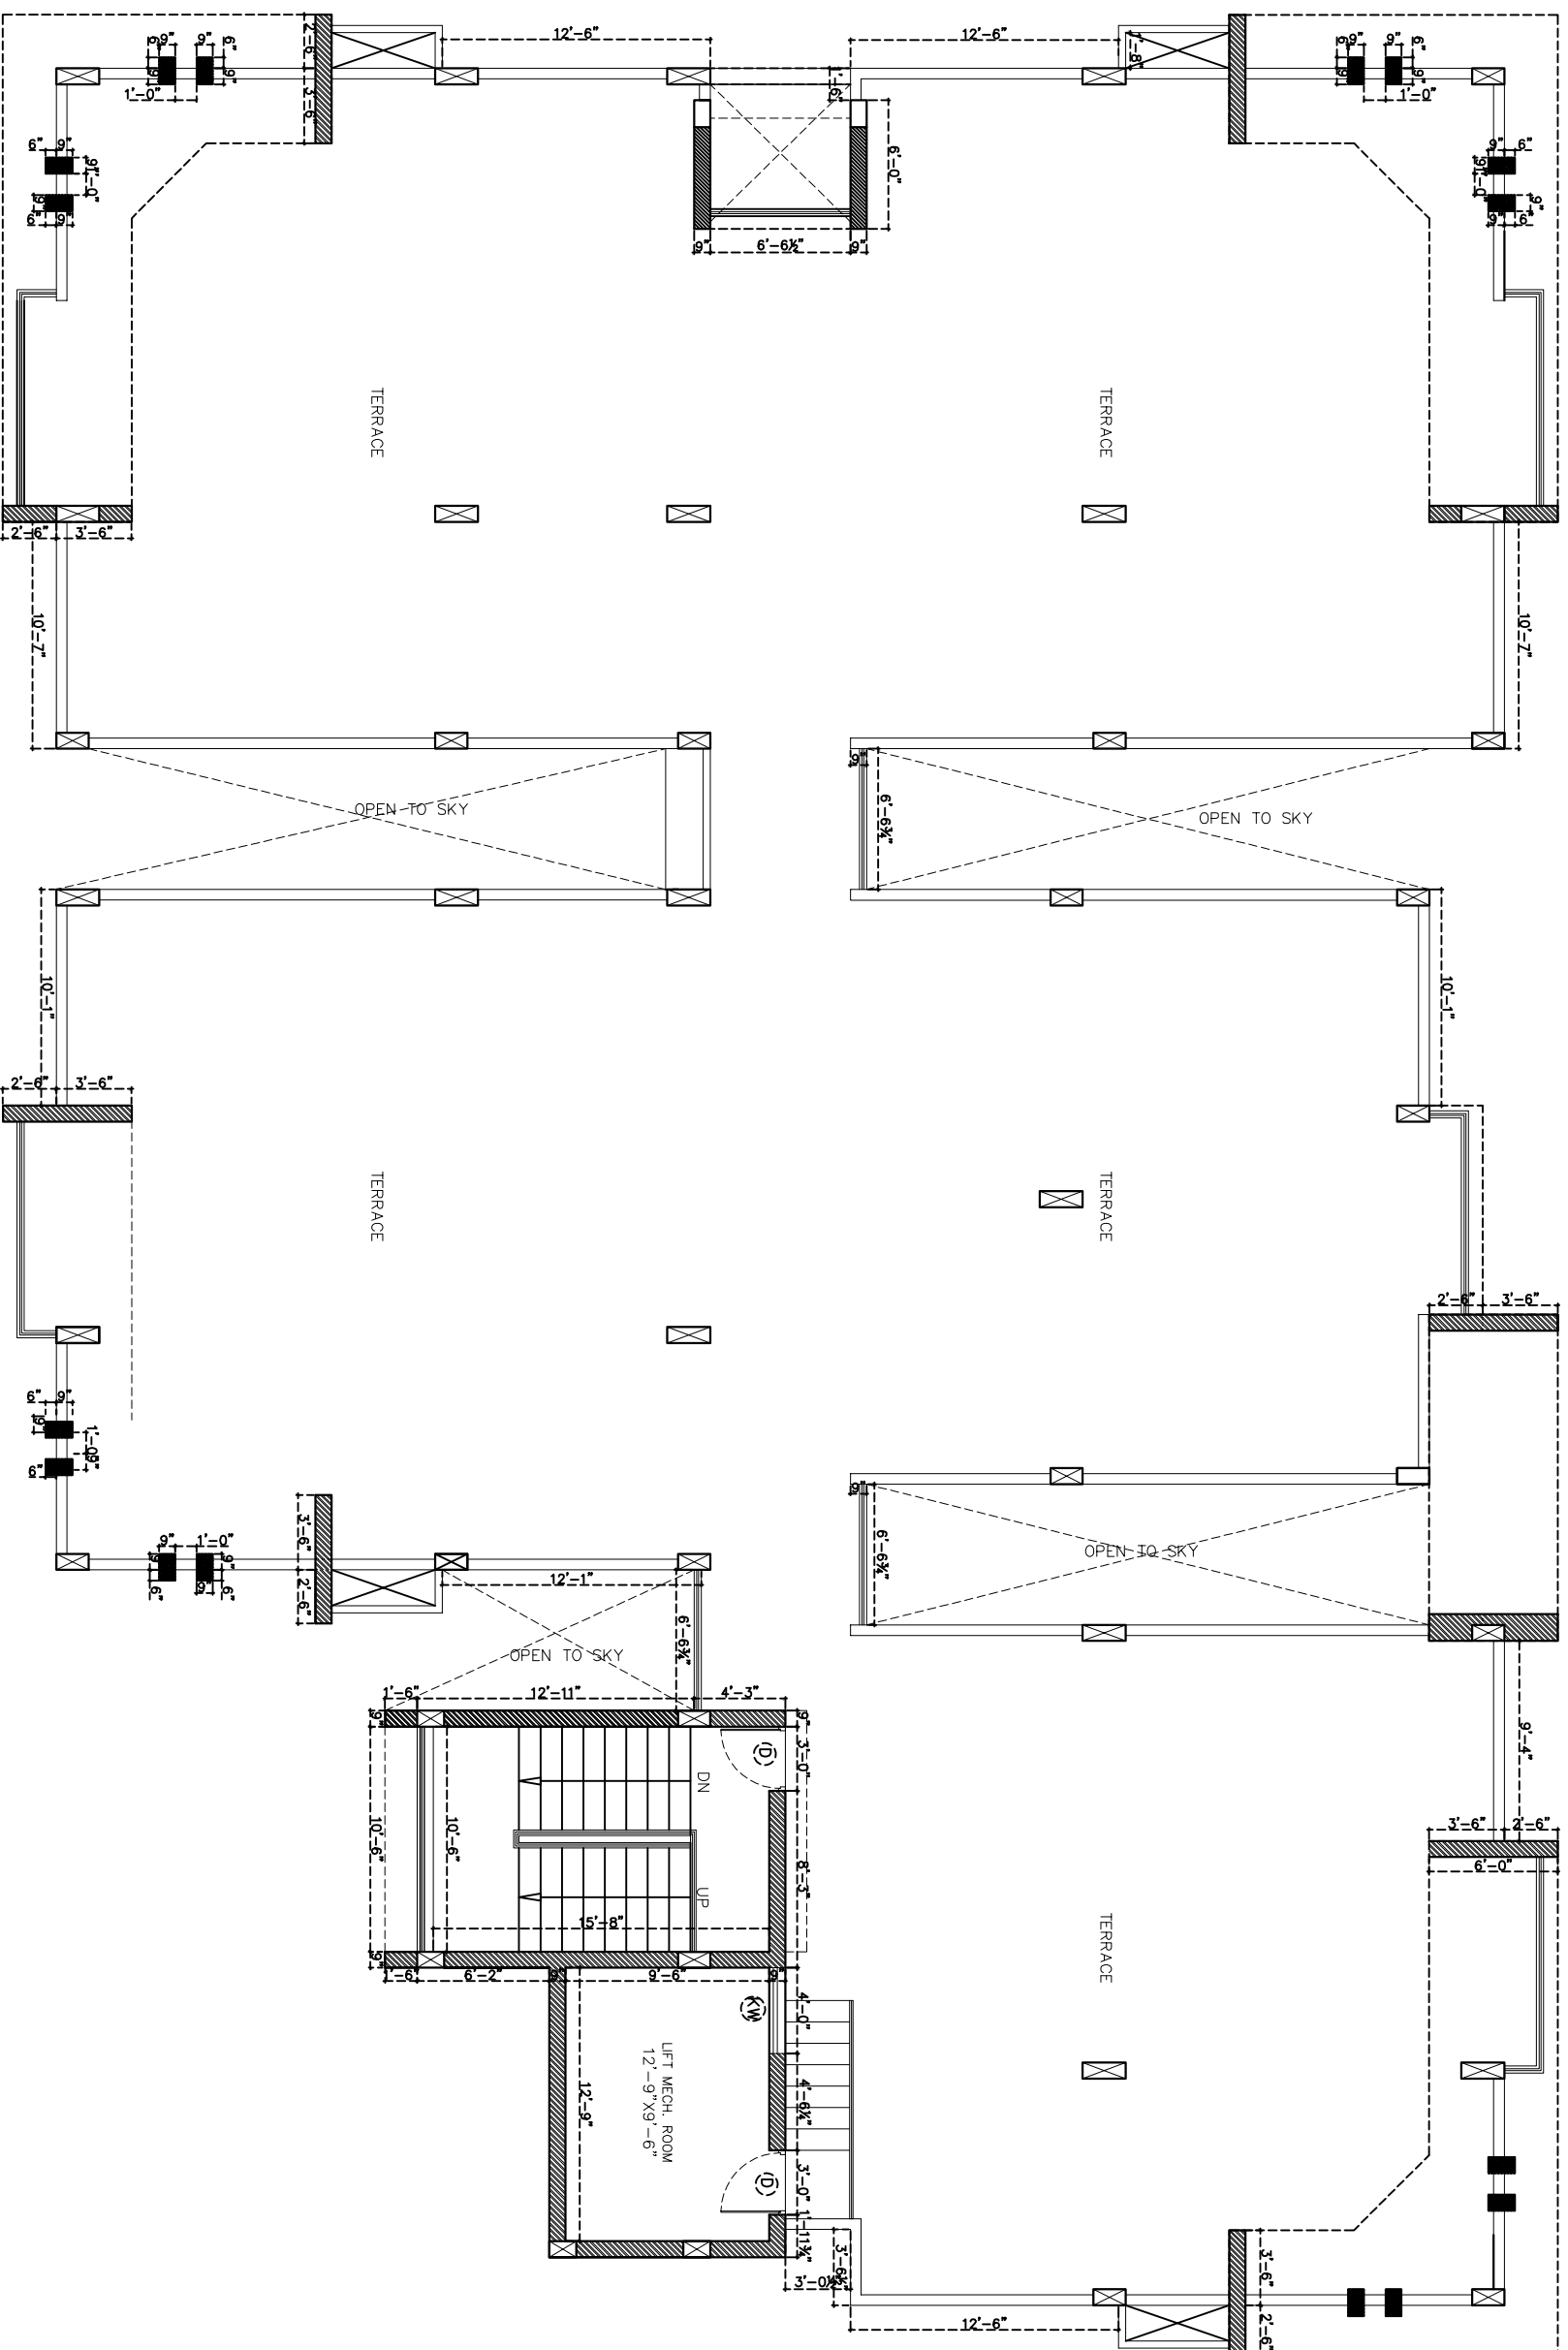

GOOD FOR CONSTRUCTION

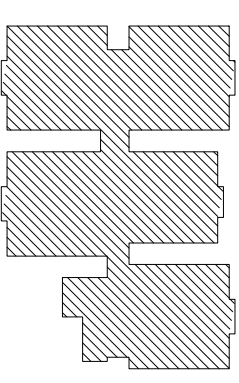

Owners & Developers:
MODI PROPERTIES & INVESTMENTS
5-4-187 / 3&4, Sohniya main road, II Floor,
Plot No. 6325551 (offline) Faridkot-7544058
Kulkarni
Email: info@modiproperties.com

Architects & Engineers:
KULKARNI CONSULTANTS
STRUCTURAL ENGINEERS, ARCHITECTS & PROJECT CONSULTANTS
#216, KUBERA TOWERS, NARAYAN GUDA, HYDERABAD.
CONTACT NOS: 8402222891, 09546343274, 09546343276



SCALE: N.T.S.
DATE: 26-12-13
DRAWN: [Blank]
CHECKED: KULKARNI
APPROVED: [Blank]

VISTA HOMES
TERRACE FLOOR
[WORKING PLAN]

DWG. NO: K/C/VH/AD/B/B/12
REV. NO. 00